


1. EXISTING REAR ELEVATION

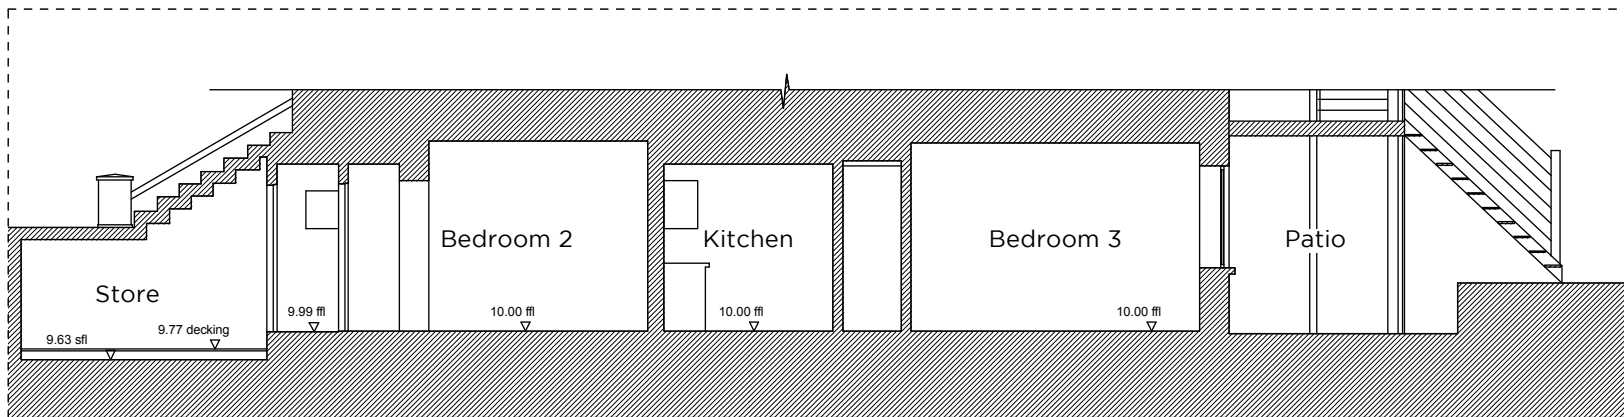

2. EXISTING SECTION AA

Revision	Date	Issue

Project: 35a King Henry's Road, NW3 3QR
Title: Existing Rear Elevation and Section AA
Client: Jennifer Hildreth
Scale: 1:100 @ A3
Date: 17/07/17
Drawn: WSC
Drawing: 018_006 * Revision

