



1. PROPOSED FRONT ELEVATION

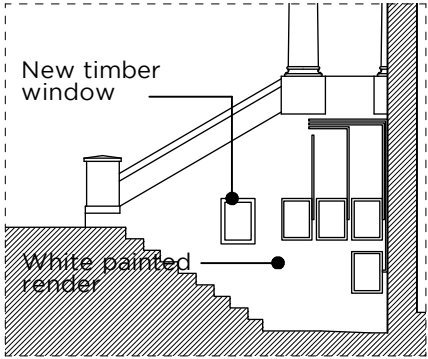


2. PROPOSED UNDERSTAIR ELEVATION

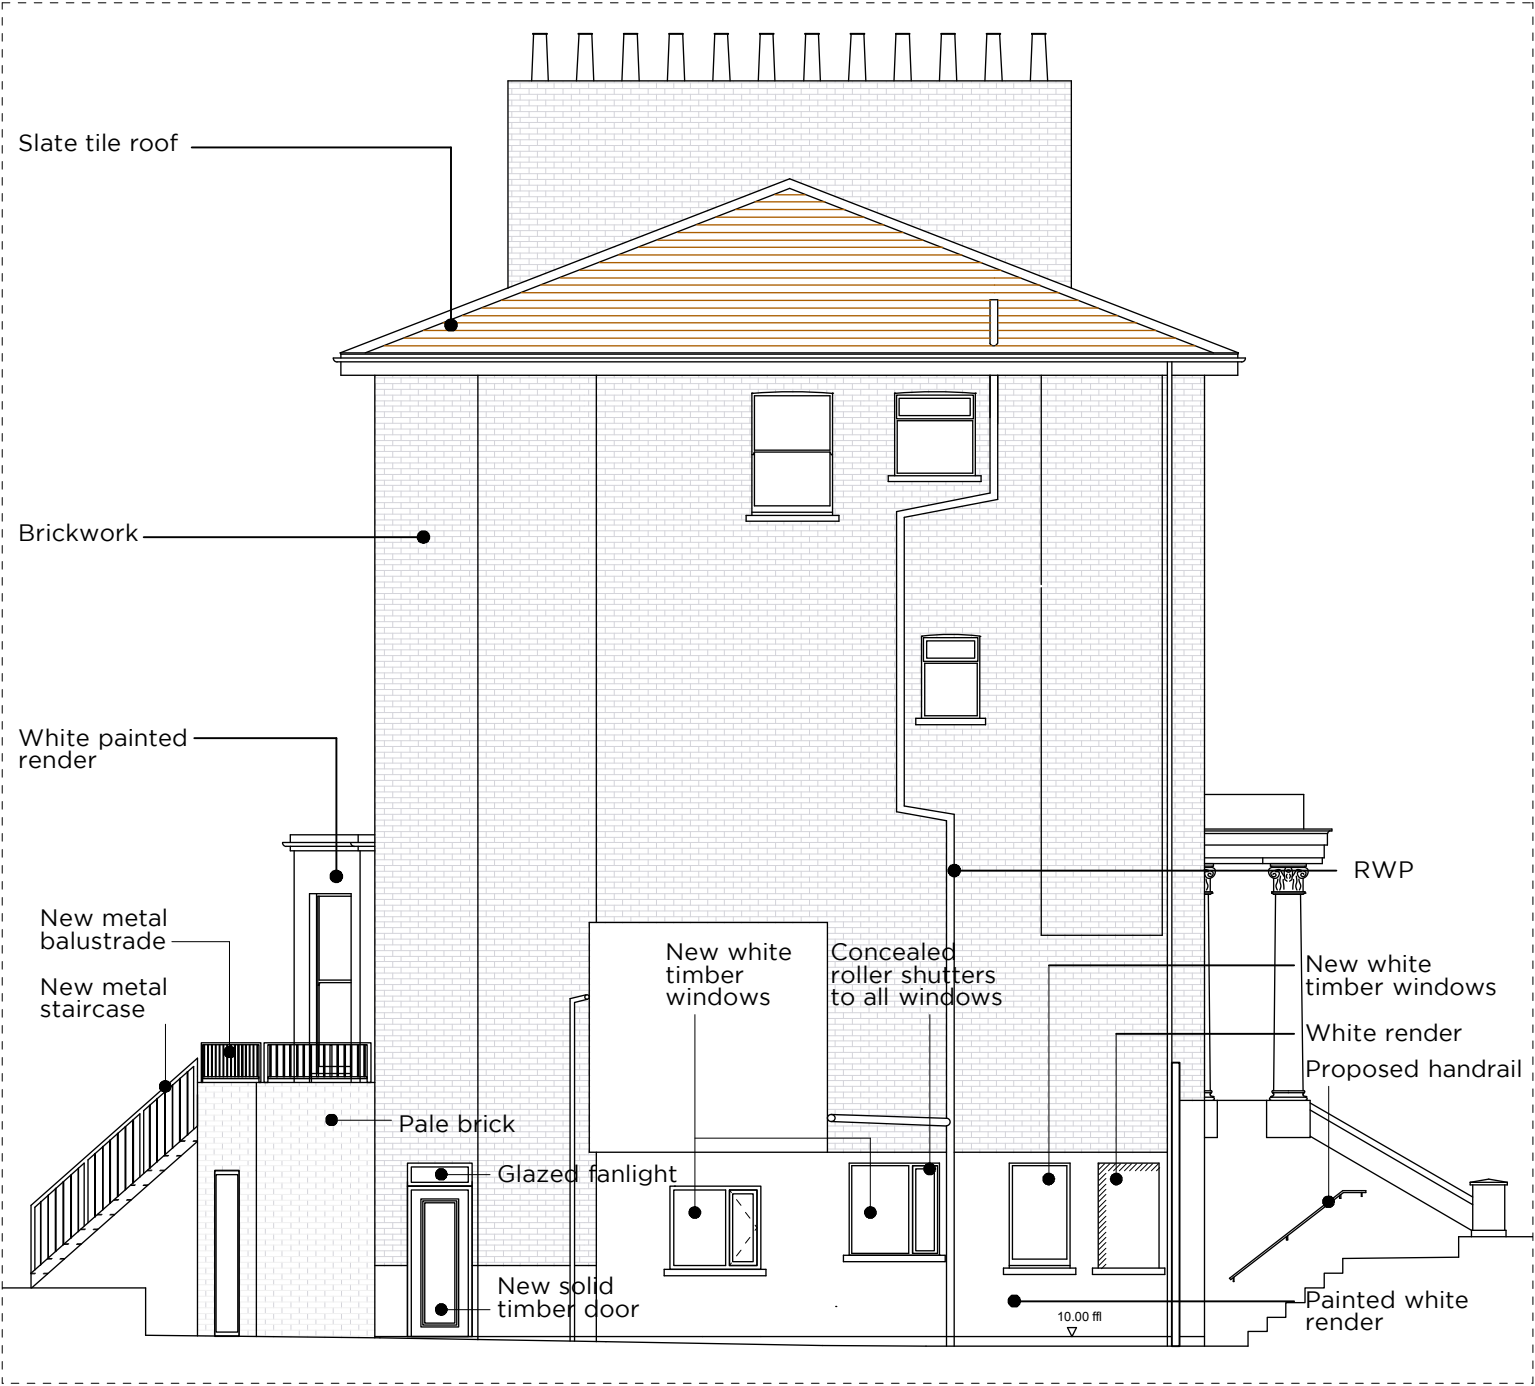

3. PROPOSED SIDE ELEVATION

Revision	Date	Issue
<p>Project: 35a King Henry's Road, NW3 3QR</p> <p>Title: Proposed Front and Side Elevations</p> <p>Client: Jennifer Hildreth</p> <p>Scale: 1:100 @ A3</p> <p>Date: 17/07/17</p> <p>Drawn: WSC</p> <p>Drawing: 018_104</p>		
* Revision		



CW2 / ARCHITECTS

T / 07803 269526

E / shan@cw2architects.com

W / www.cw2architects.com

© CW2/ARCHITECTS

© CW2/ARCHITECTS - Do not scale drawings - Verify all dimensions on site