



**1** PROPOSED SECOND FLOOR PLAN  
17\_103 SCALE 1: 100 @ A3

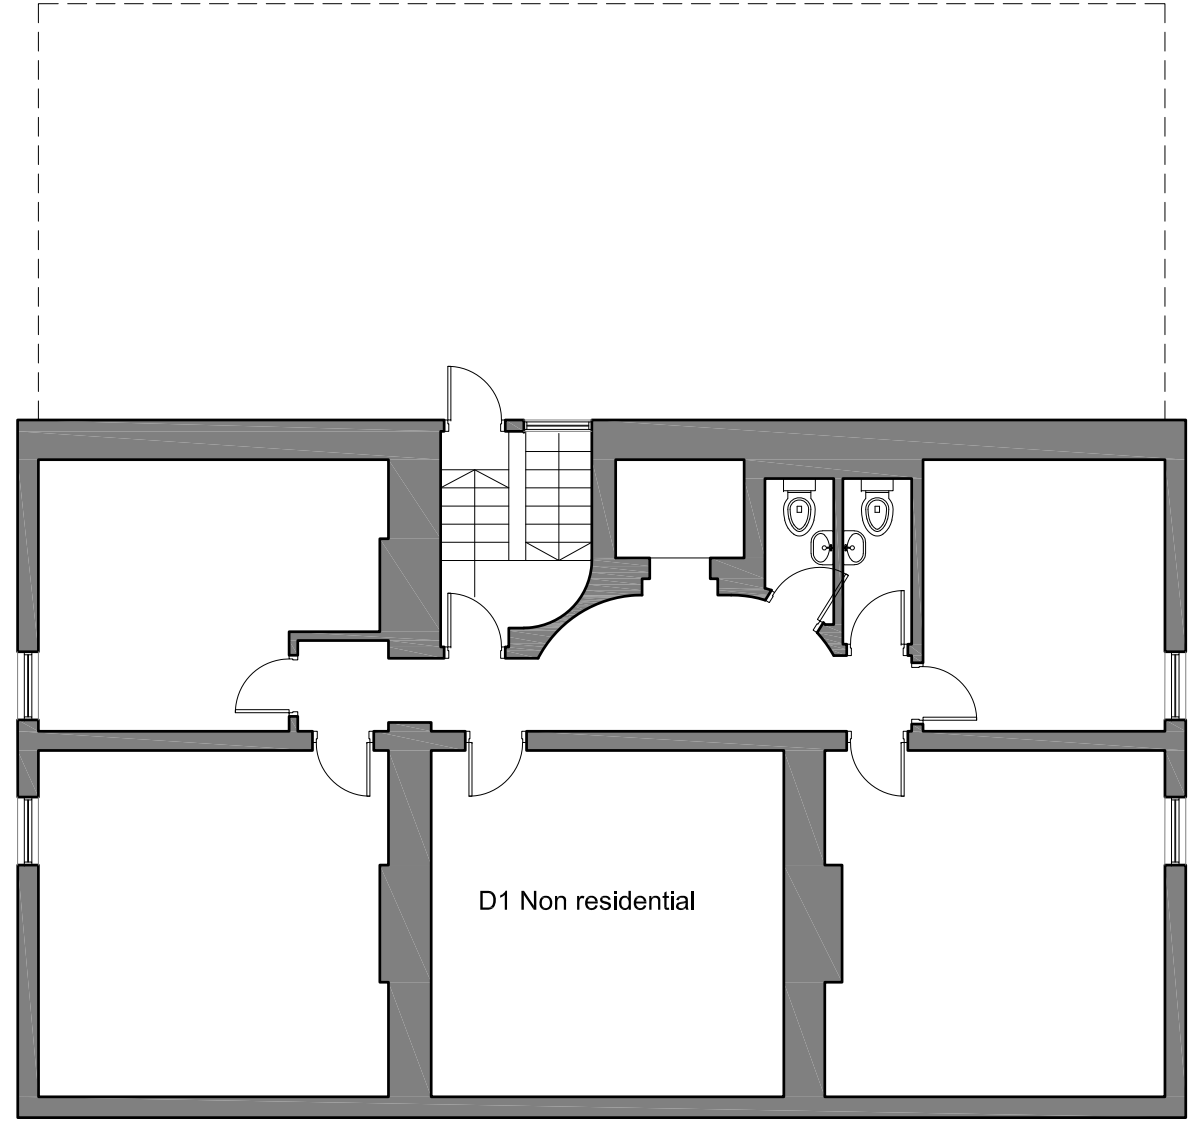

**2** PROPOSED THIRD FLOOR PLAN  
17\_103 SCALE 1: 100 @ A3

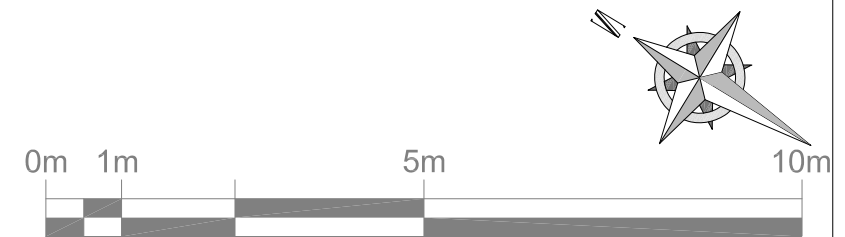

**IDM**  
INVEST DEVELOP MANAGE

OFFICE B,  
WEST GAINSBOROUGH,  
1 POOLE STREET,  
LONDON, N1 5EA

T. 020 7739 1650  
F. 020 7793 0731  
E. mail@idmproperties.com  
W. idmproperties.com

**Project:**  
No.40 Museum Street, London,  
WC1

**Client:**

This drawing is the property of IDM Developments London Limited.  
Copyright is reserved. The drawing is issued on the condition that it is not  
copied, reproduced, retained or disclosed to any unauthorised person, either  
wholly or in part.

Rev:	Description:	Date:

**Drawing Title:**  
Proposed Second and Third Floor Plan

<b>Scale:</b> 1:100	<b>Date:</b> 2017/06/30	<b>Frame Size:</b> A3
<b>Drawing Ref:</b> 17_103-211		
<b>CAD Ref:</b>	<b>Revision:</b> *	