


BUILDING DESIGN PARTNERSHIP LTD SHALL HAVE NO RESPONSIBILITY FOR ANY USE MADE OF THIS DOCUMENT OTHER THAN FOR THAT WHICH IT WAS PREPARED AND ISSUED.
 ALL DIMENSIONS SHOULD BE CHECKED ON SITE.
 DO NOT SCALE FROM THIS DRAWING.
 ANY DRAWING ERRORS OR DIVERGENCES SHOULD BE BROUGHT TO THE ATTENTION OF BUILDING DESIGN PARTNERSHIP LTD AT THE ADDRESS SHOWN BELOW.

NOTES

REVISION/DESCRIPTION	DRAWN	CHECKED	DATE

A - For Planning and Listed Building Consent Application LBE MB 23/06/17
 For Planning and Listed Building Consent Application LBE MB 01/06/17

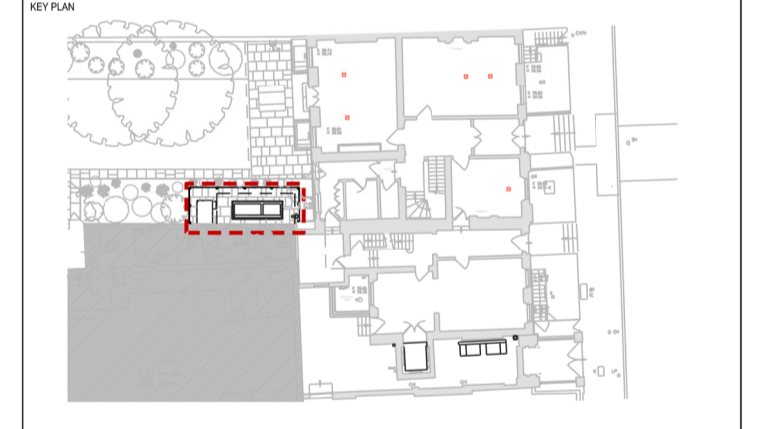

BDP.

16 Brewhouse Yard
 Clerkenwell
 London, EC1V 4LJ
 United Kingdom

T +44 (0)20 7812 8000
 F +44 (0)20 7812 8399
 www.bdp.com


British Museum Perimeter Properties Refurbishment		
P2007246		
DRAWING TITLE	SCALE	
1-1A Montague Street Proposed External Plant Enclosure Planning and LBC Application	1:20@A1	
	DATE	April '17
DRAWING NO.	REVISION	
(41)AD003	A	




FRONT ELEVATION



PRECEDENT IMAGE

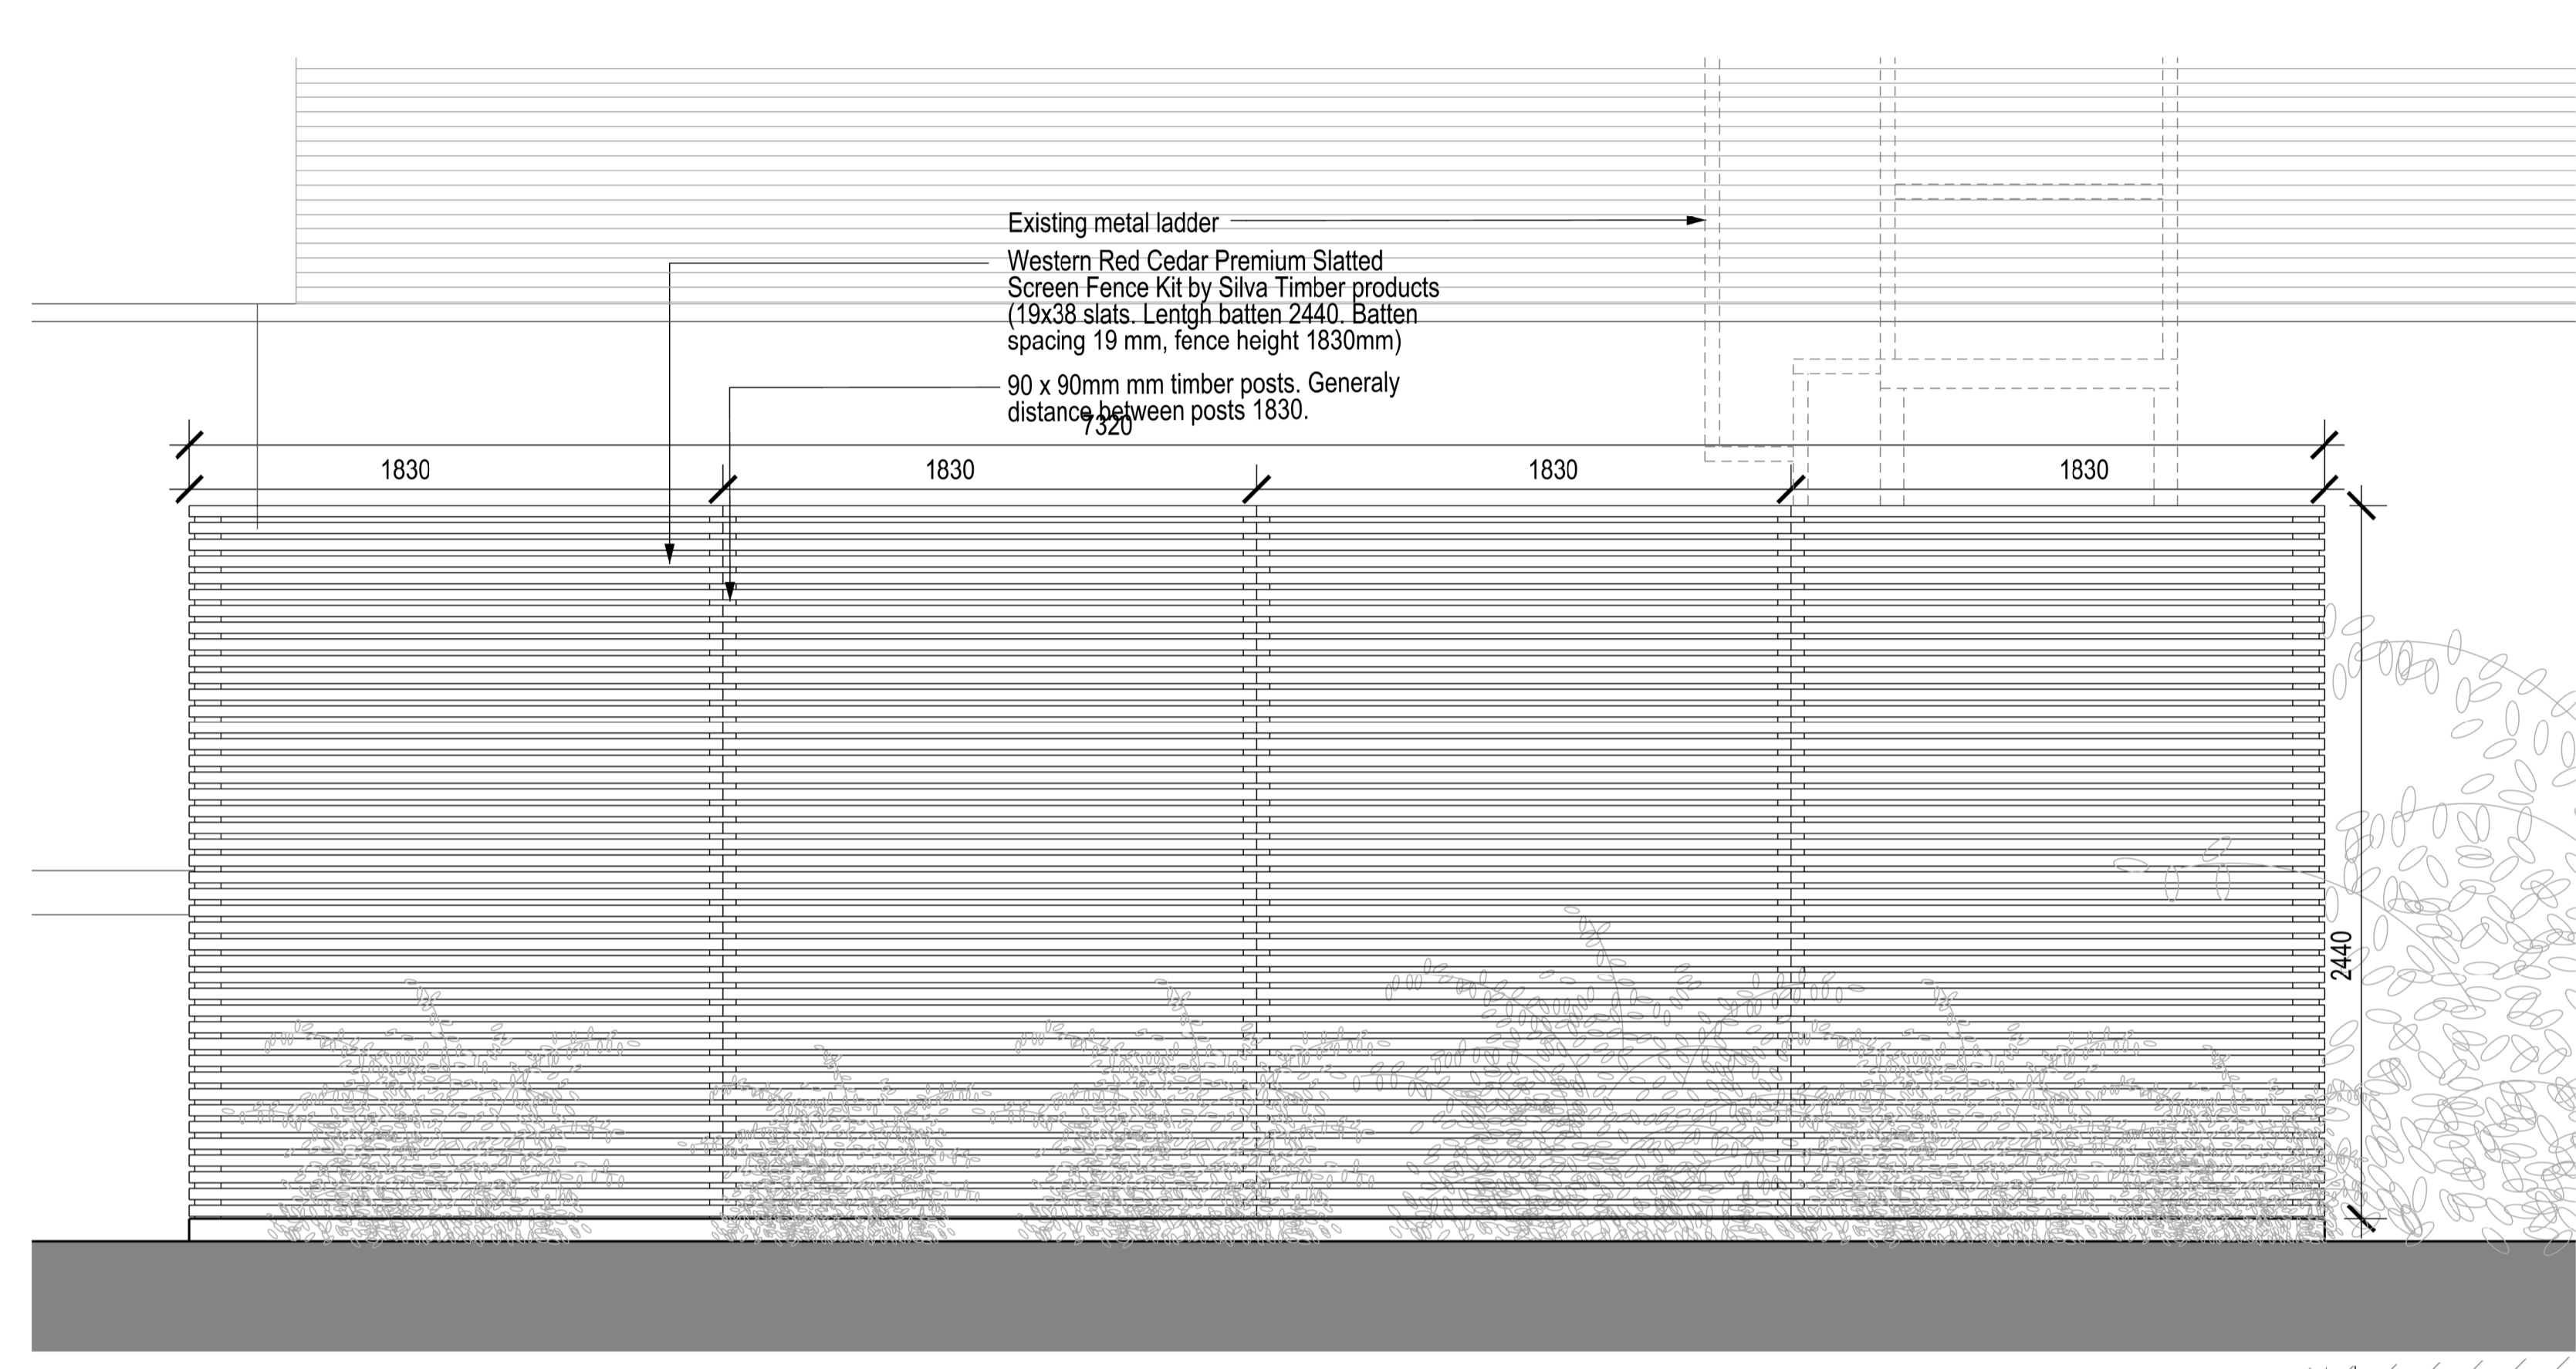

SIDE ELEVATION

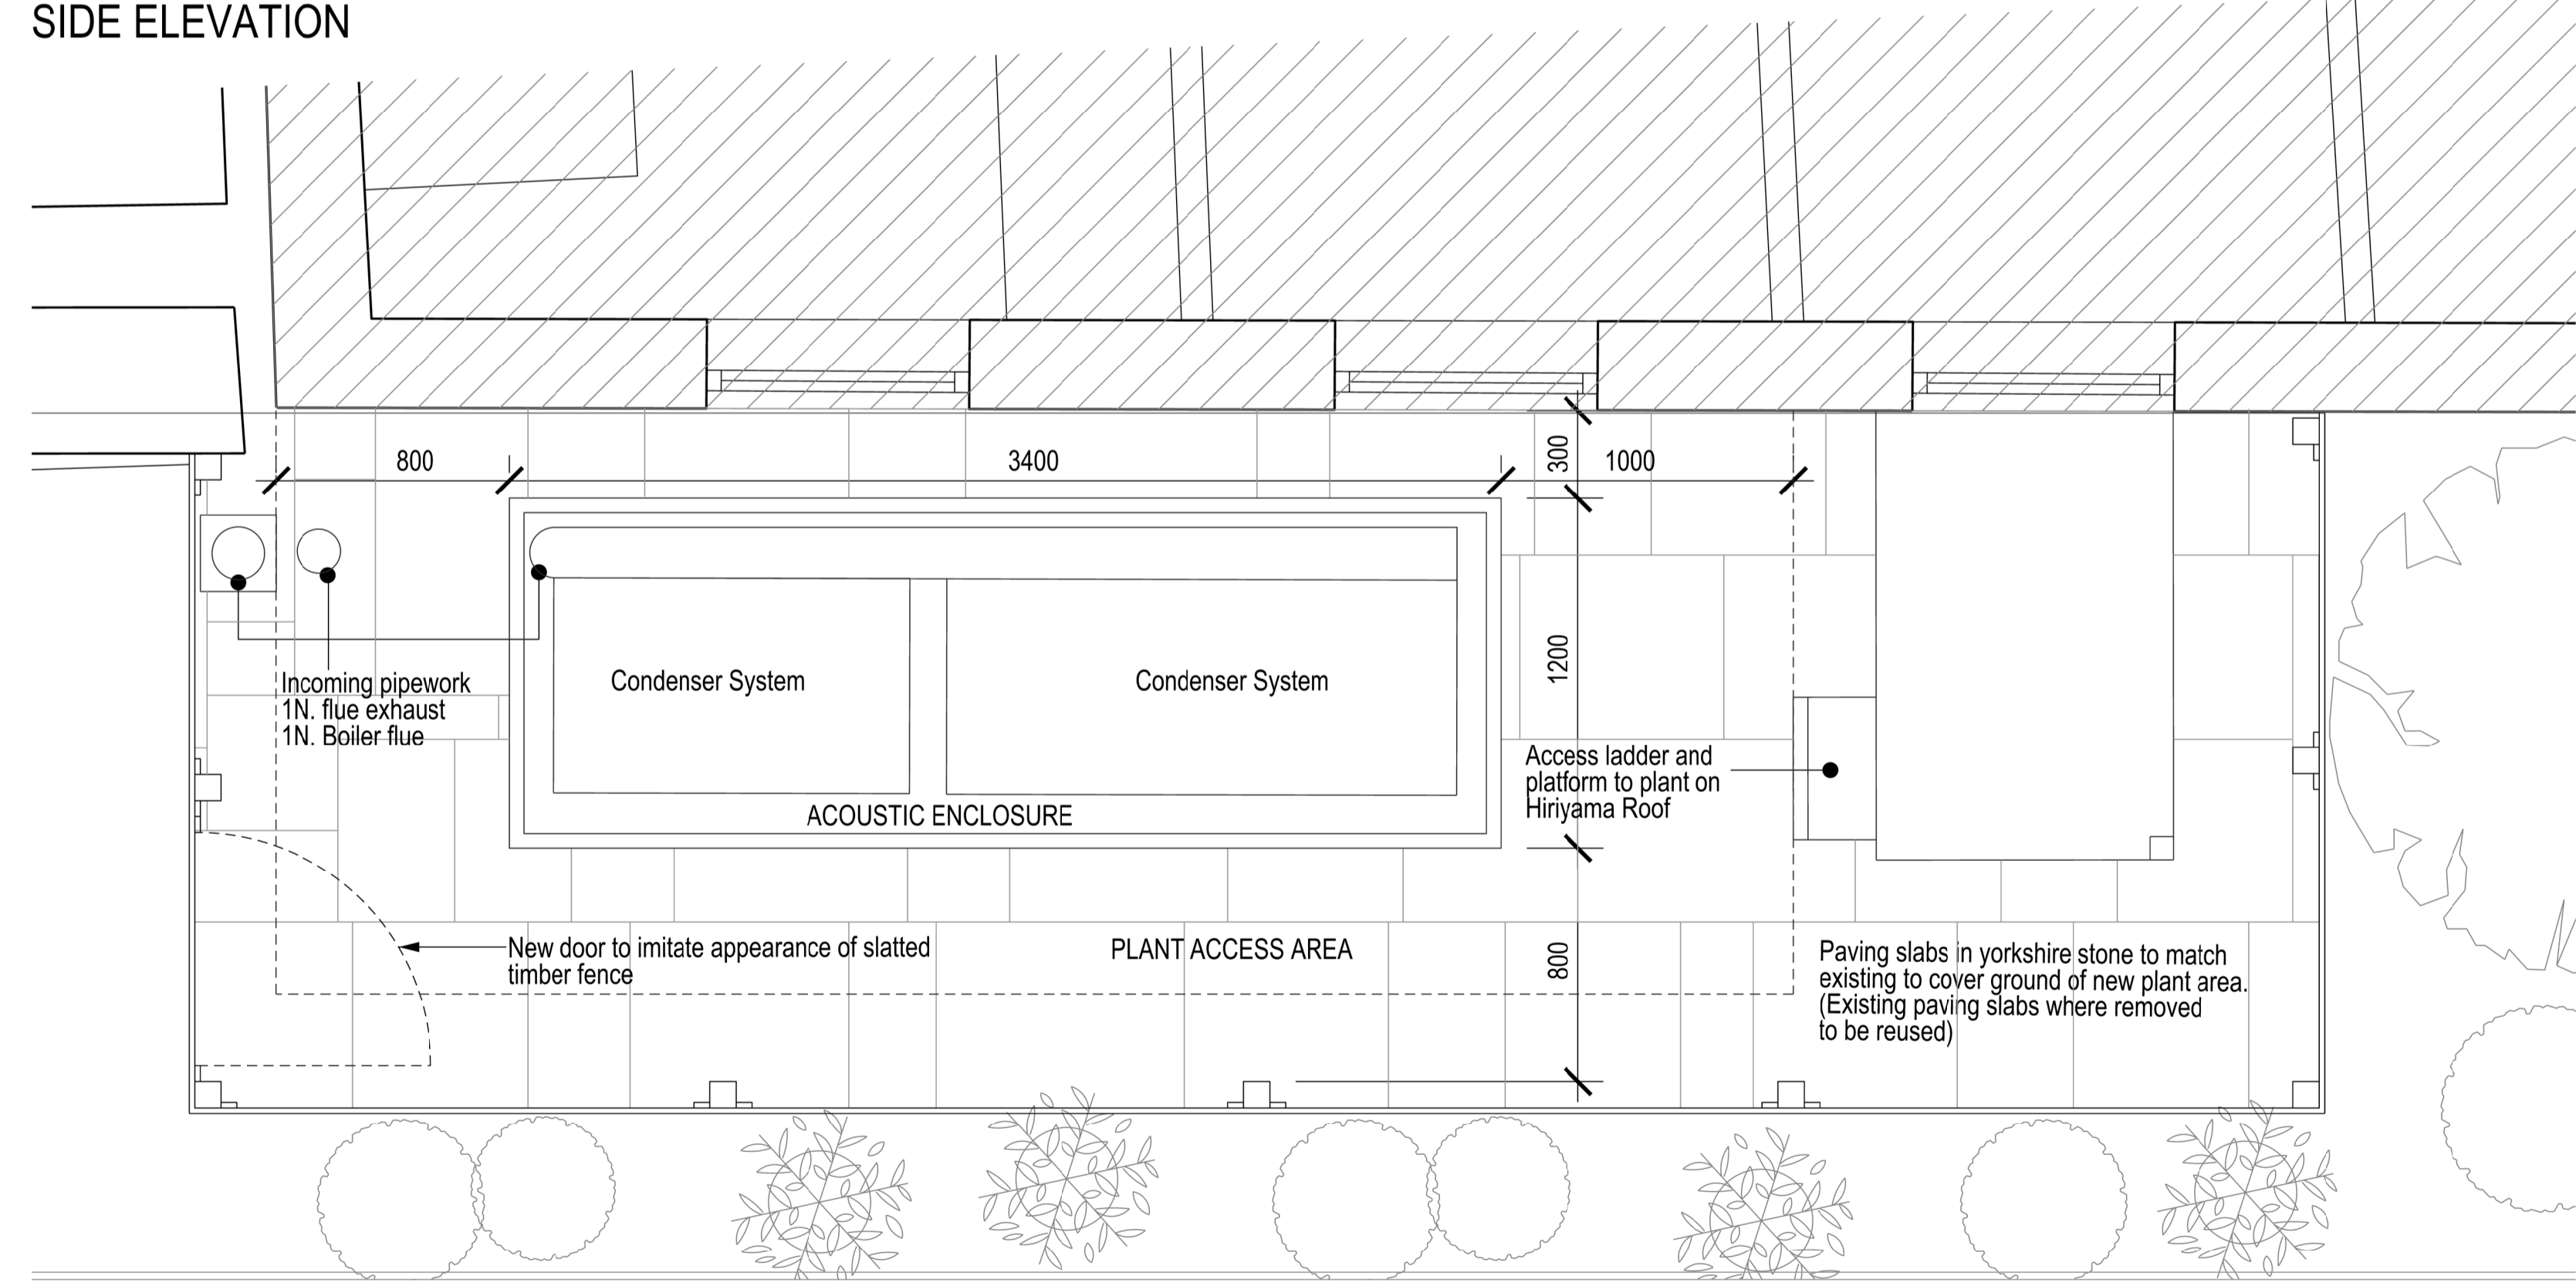

PLAN