




SITE PLAN
SCALE 1:1250

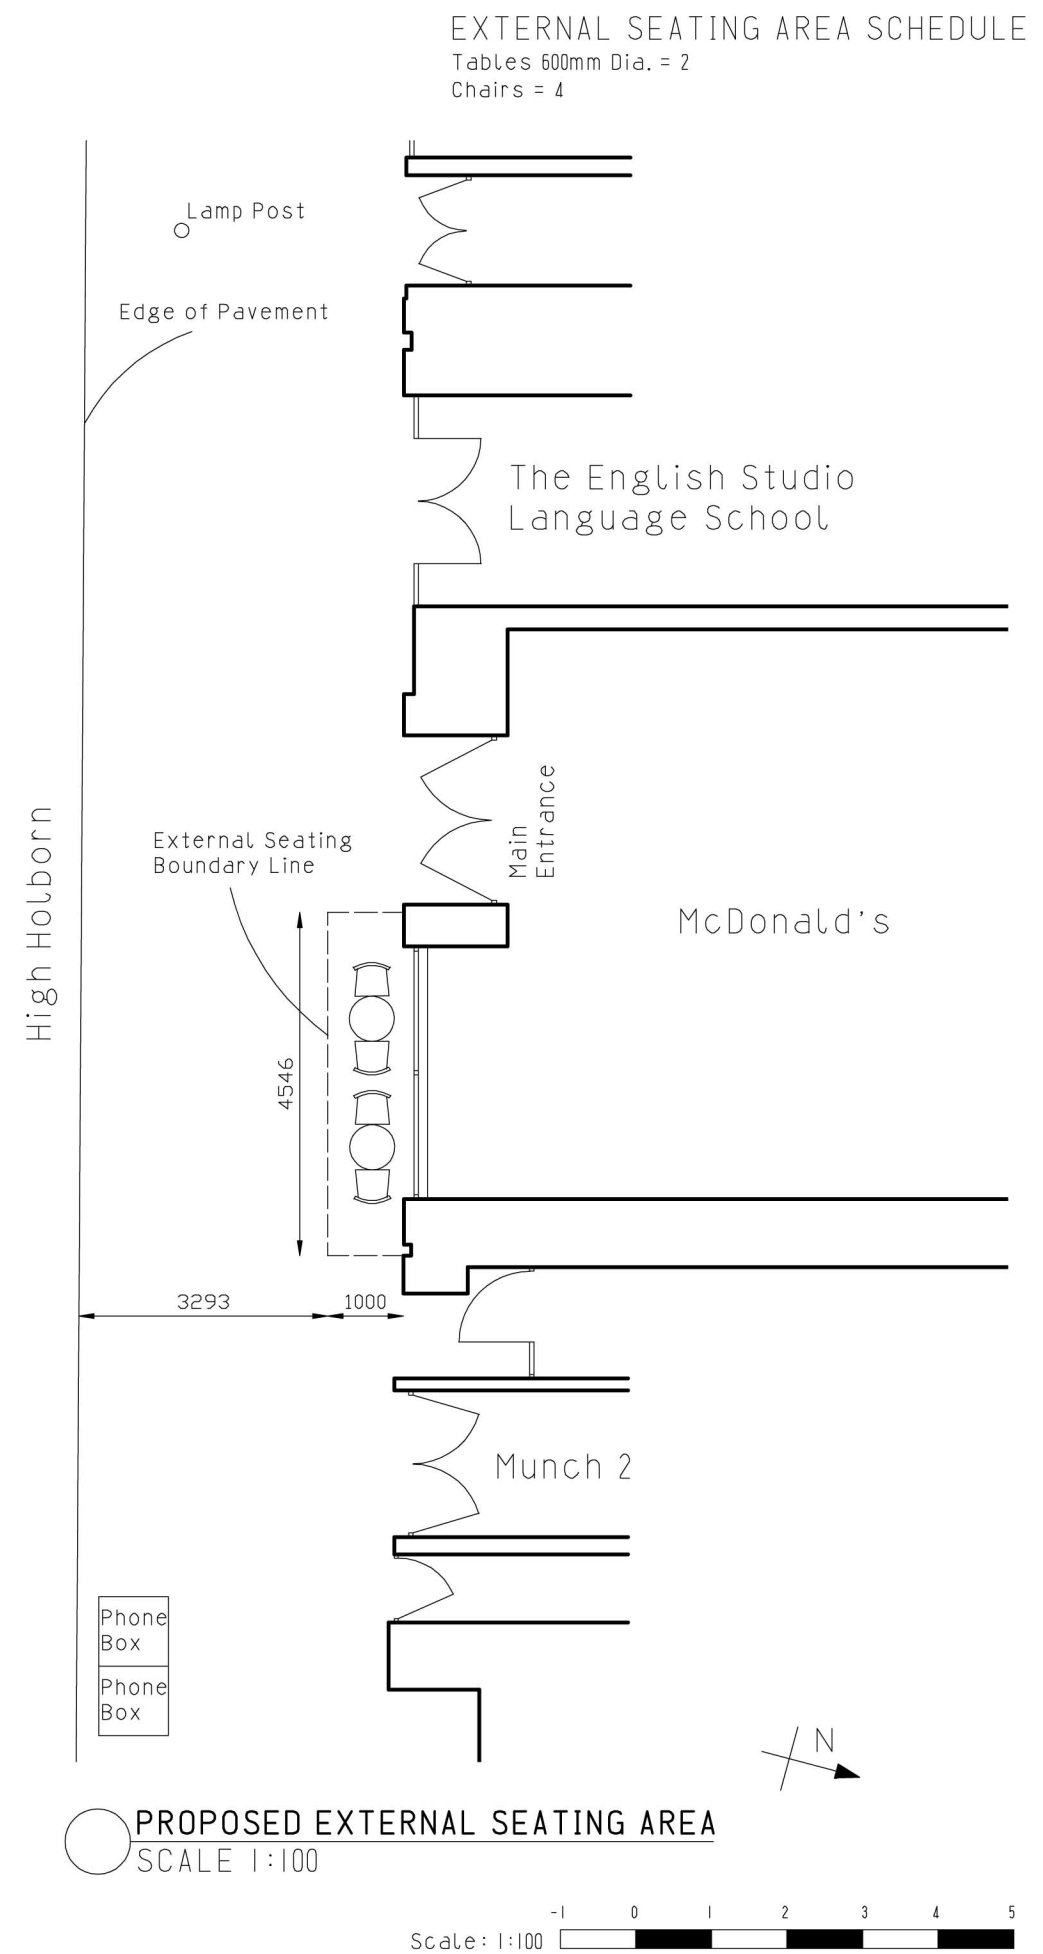

PROPOSED EXTERNAL SEATING AREA
SCALE 1:100



EXTERNAL SEATING AREA SCHEDULE
Tables 600mm Dia. = 2
Chairs = 4

Valerio Sara Design	28 MacDonald House Bagnall Street London SW11 5DW Tel: 020 7627 3200 info@valeriosara.com www.valeriosara.com	Valerio Sara RIBA Chartered Architect	Project: McDonald's 112 High Holborn London WC1V 6JS	Client: West One	Drawing Title: - Proposed External Seating Area - Site Plan	Scale: 1:100@A3	Date: 21/08/2015	Drawing number: MD/Holborn/2015	1/1
---------------------	---	--	--	---------------------	---	--------------------	---------------------	------------------------------------	-----