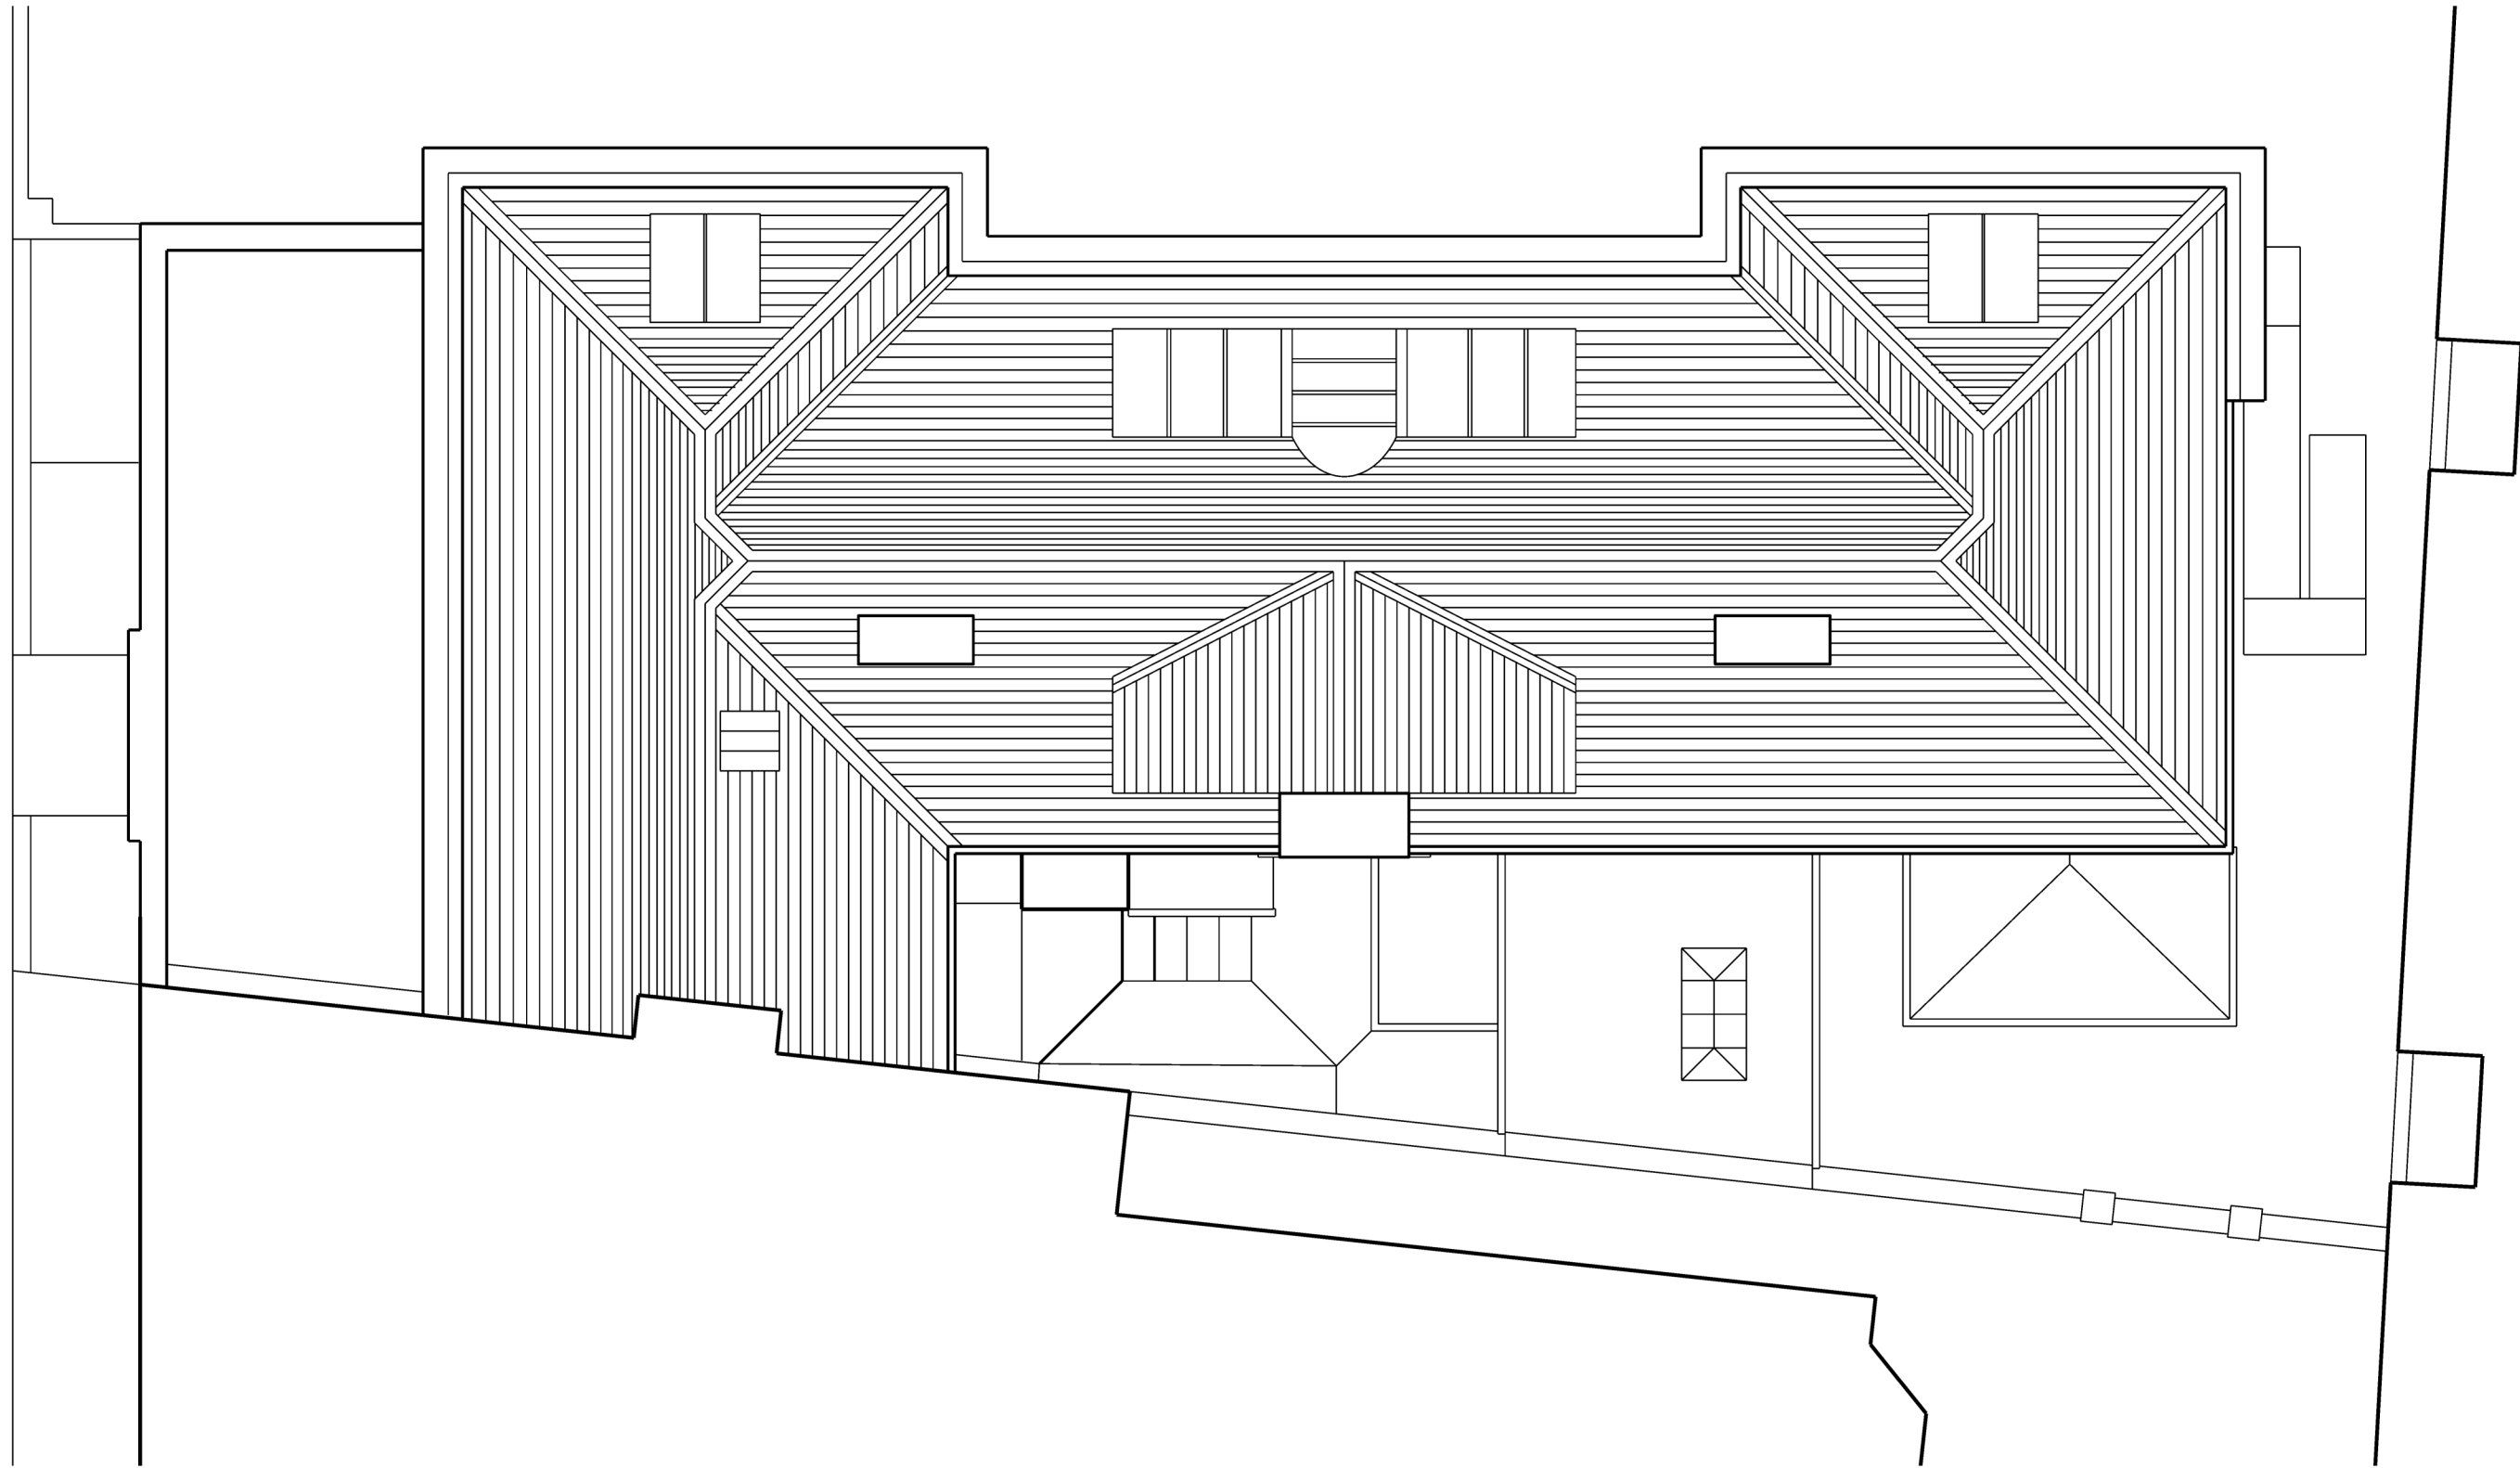


A 15.05.17 Planning application

MERCER + TAN

ARCHITECTS
TEL: 020 8960 2020
Email: info@mercortan.com

ALLUM HOUSE
8, STALEY LANE
ELSTREE, HERTFORDSHIRE
WD6 3PL

EXISTING ROOF PLAN

DATE: 12.05.17 SCALE: 1:50@A1
DRAWN: RT CHECKED: SM

DRAWING NUMBER 1704/P/0205/A