




REVISION	DATE
A Minor amendment to site plan	14.02.17
B Materials and fenestration amended step to facade added	18.07.17




E-01 Street Elevation 1:100

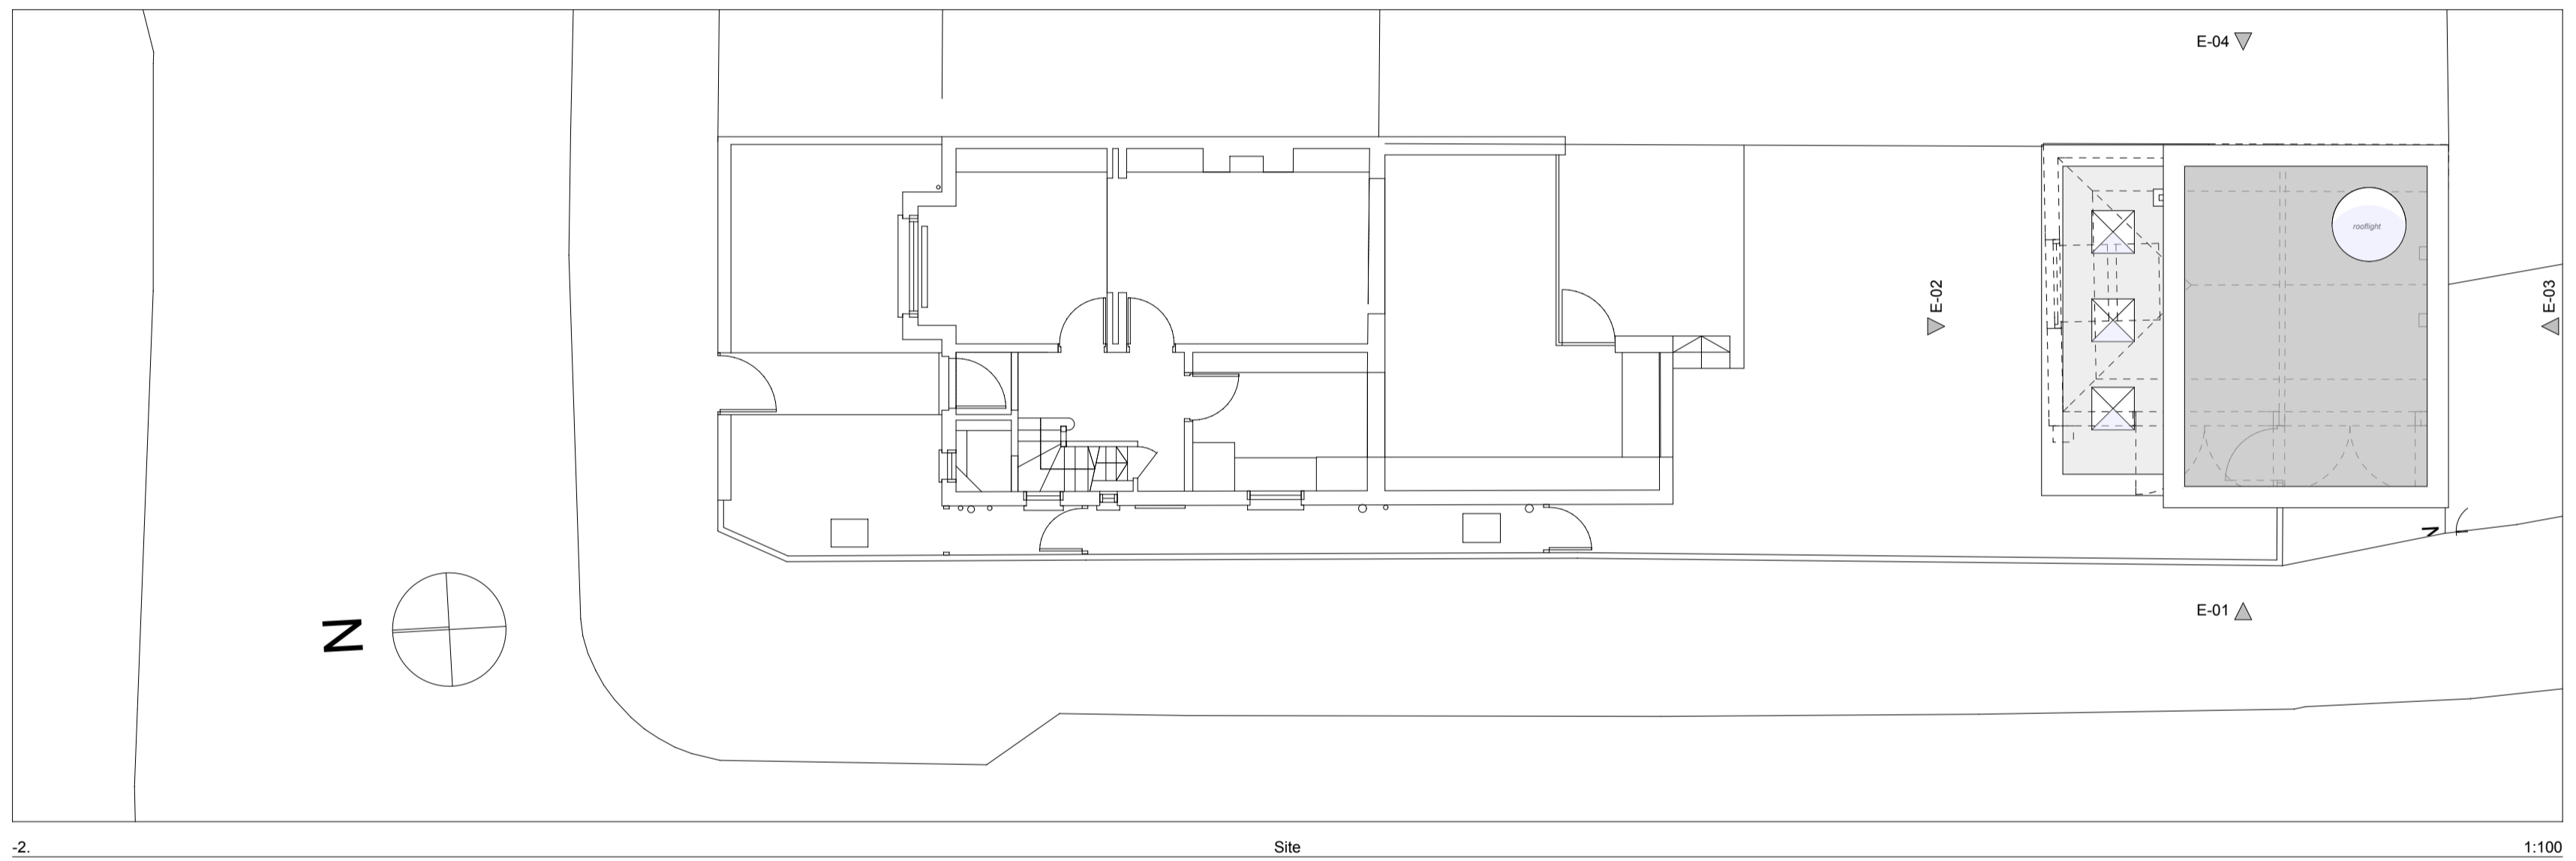


Site 1:100

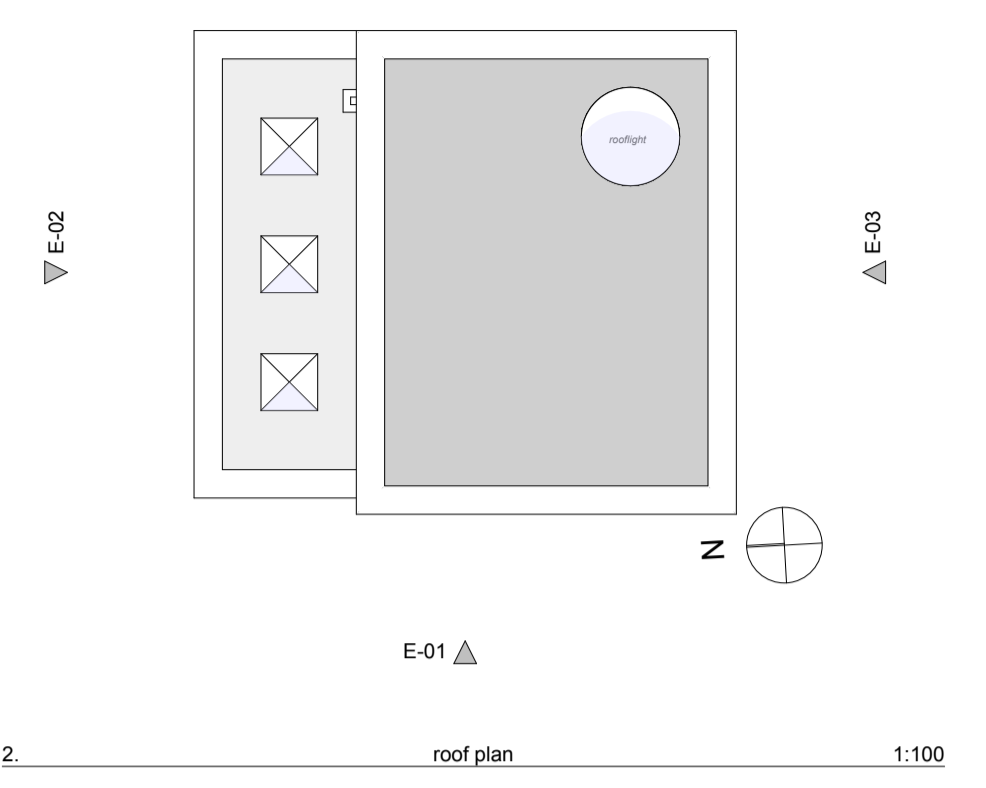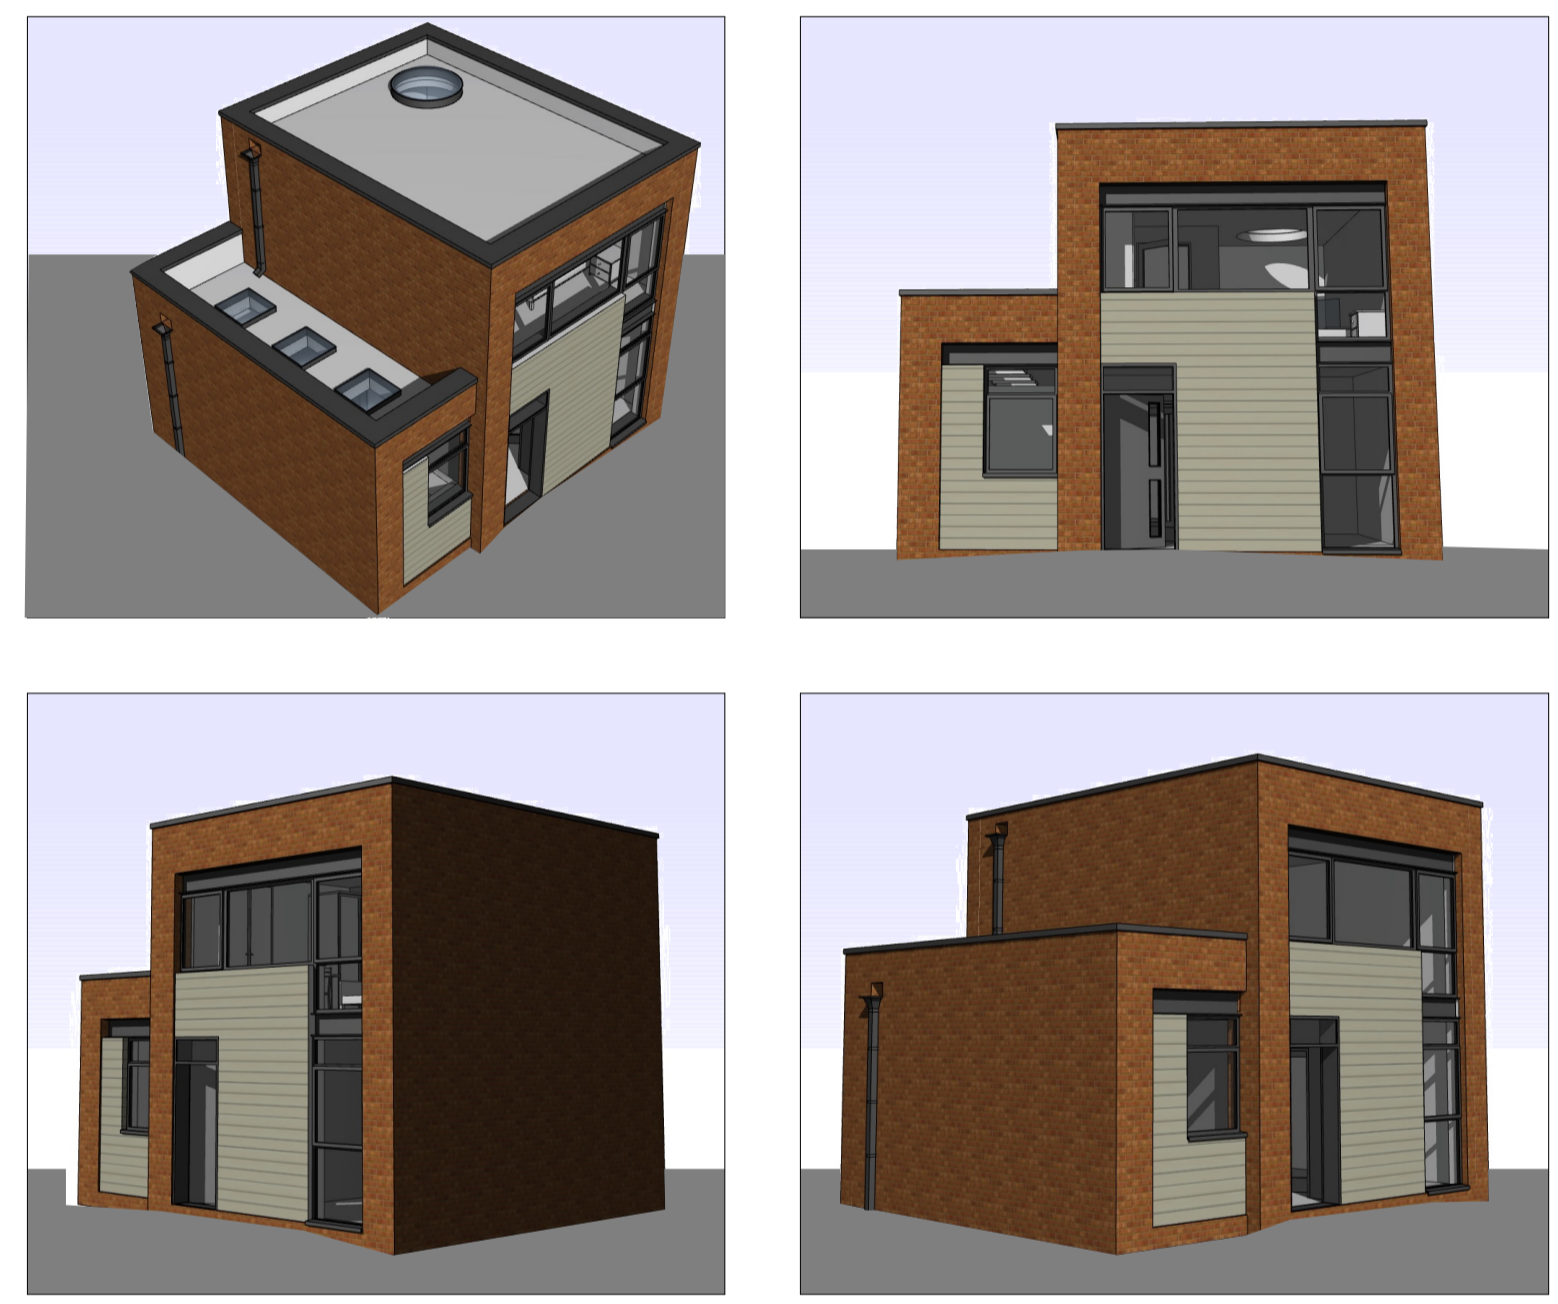


2. roof plan 1:100

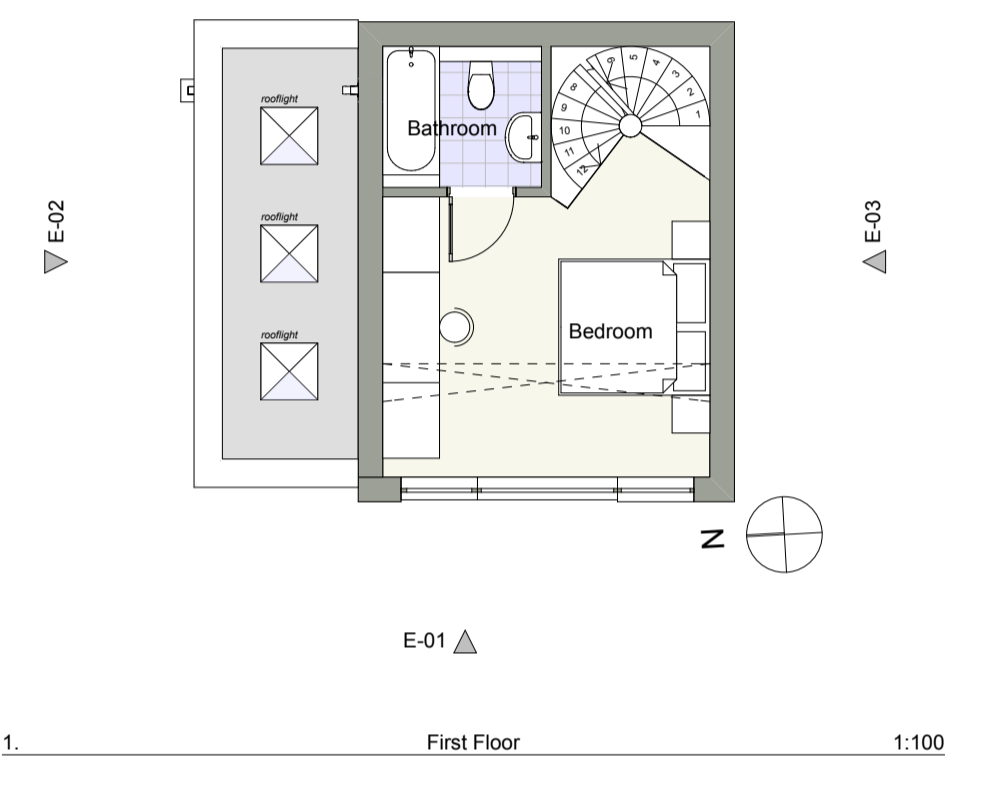


1. First Floor 1:100

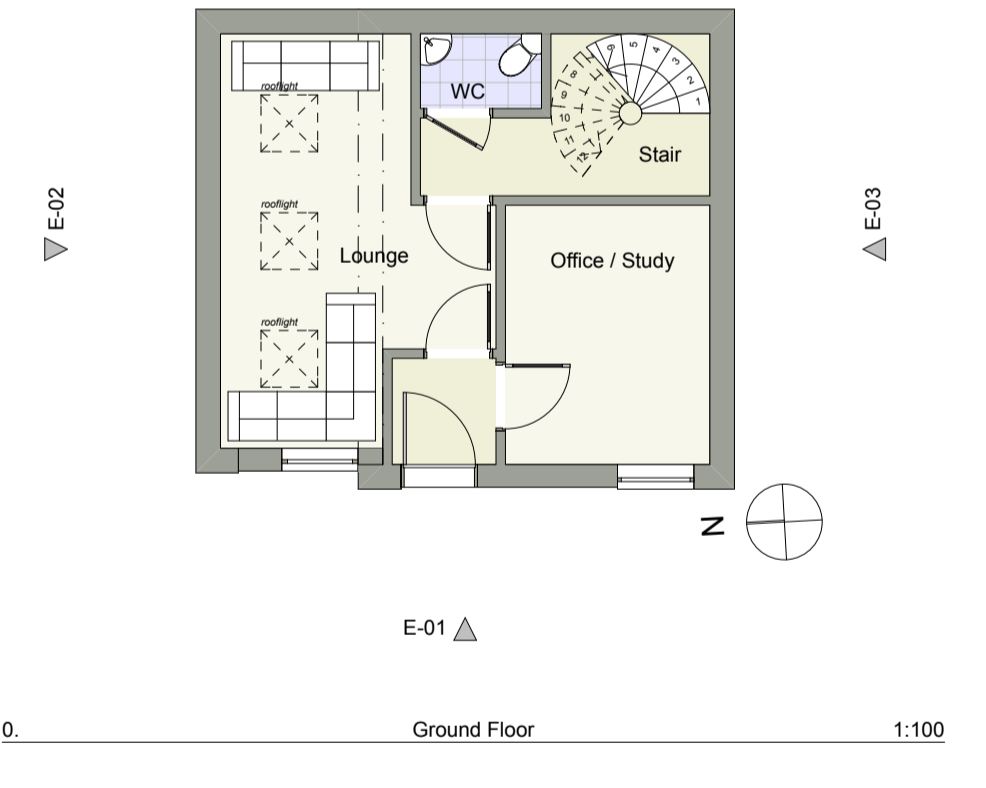


0. Ground Floor 1:100

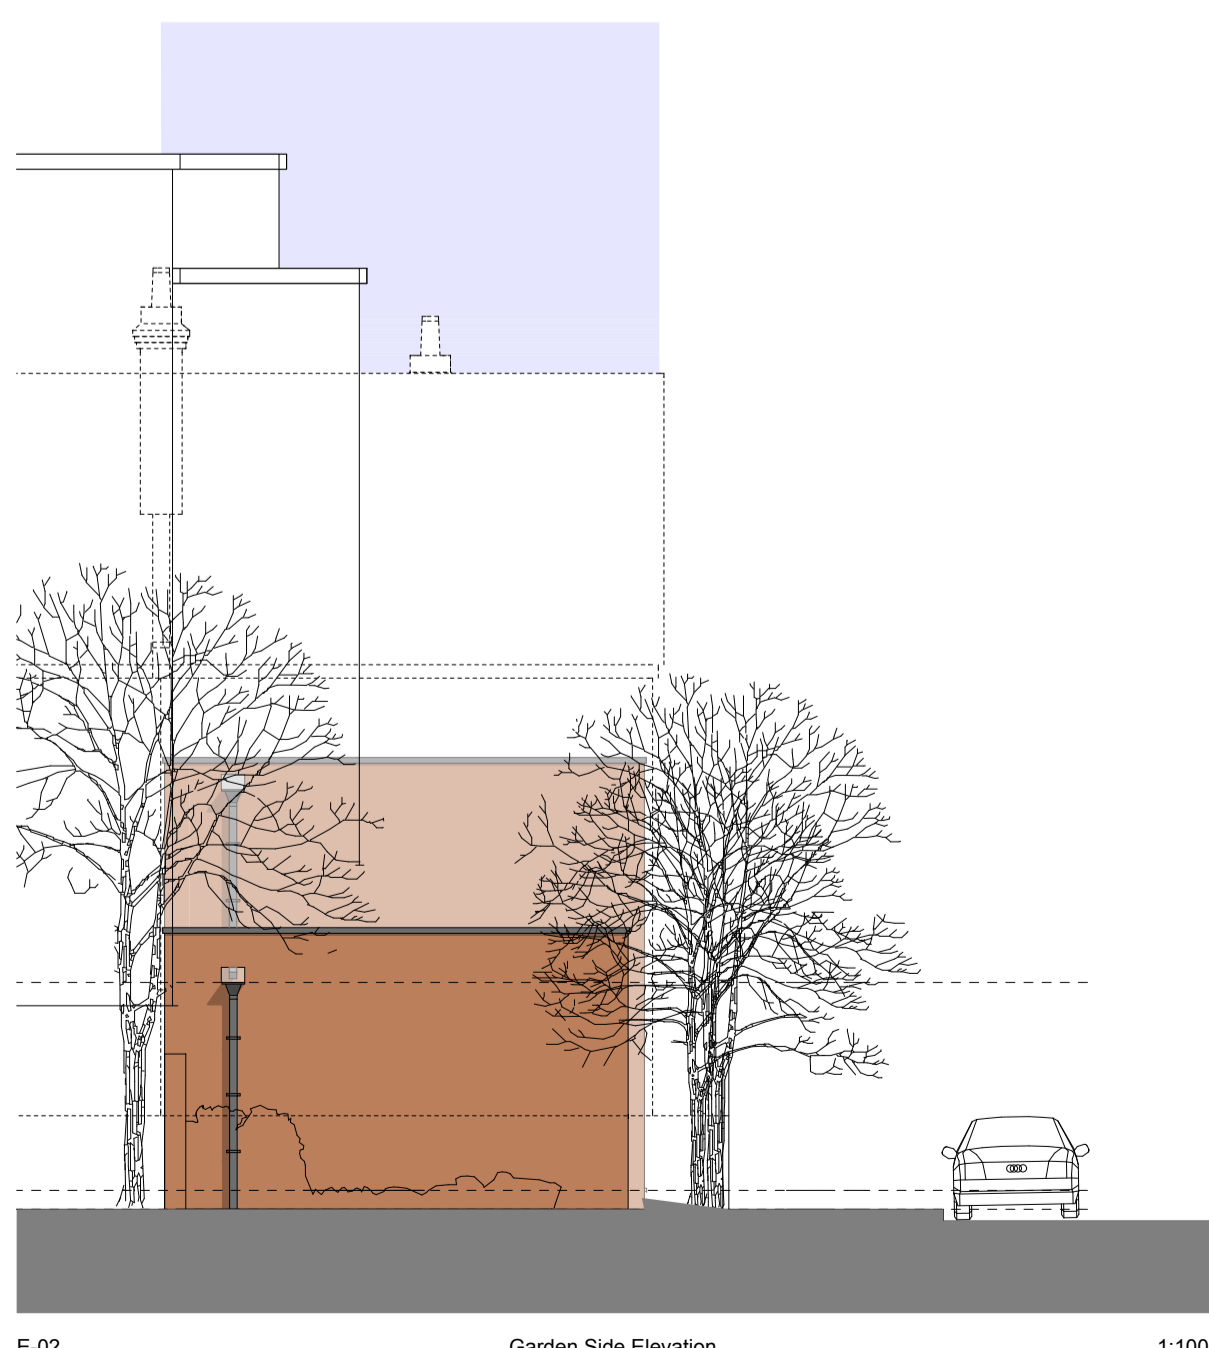

E-02 Garden Side Elevation 1:100

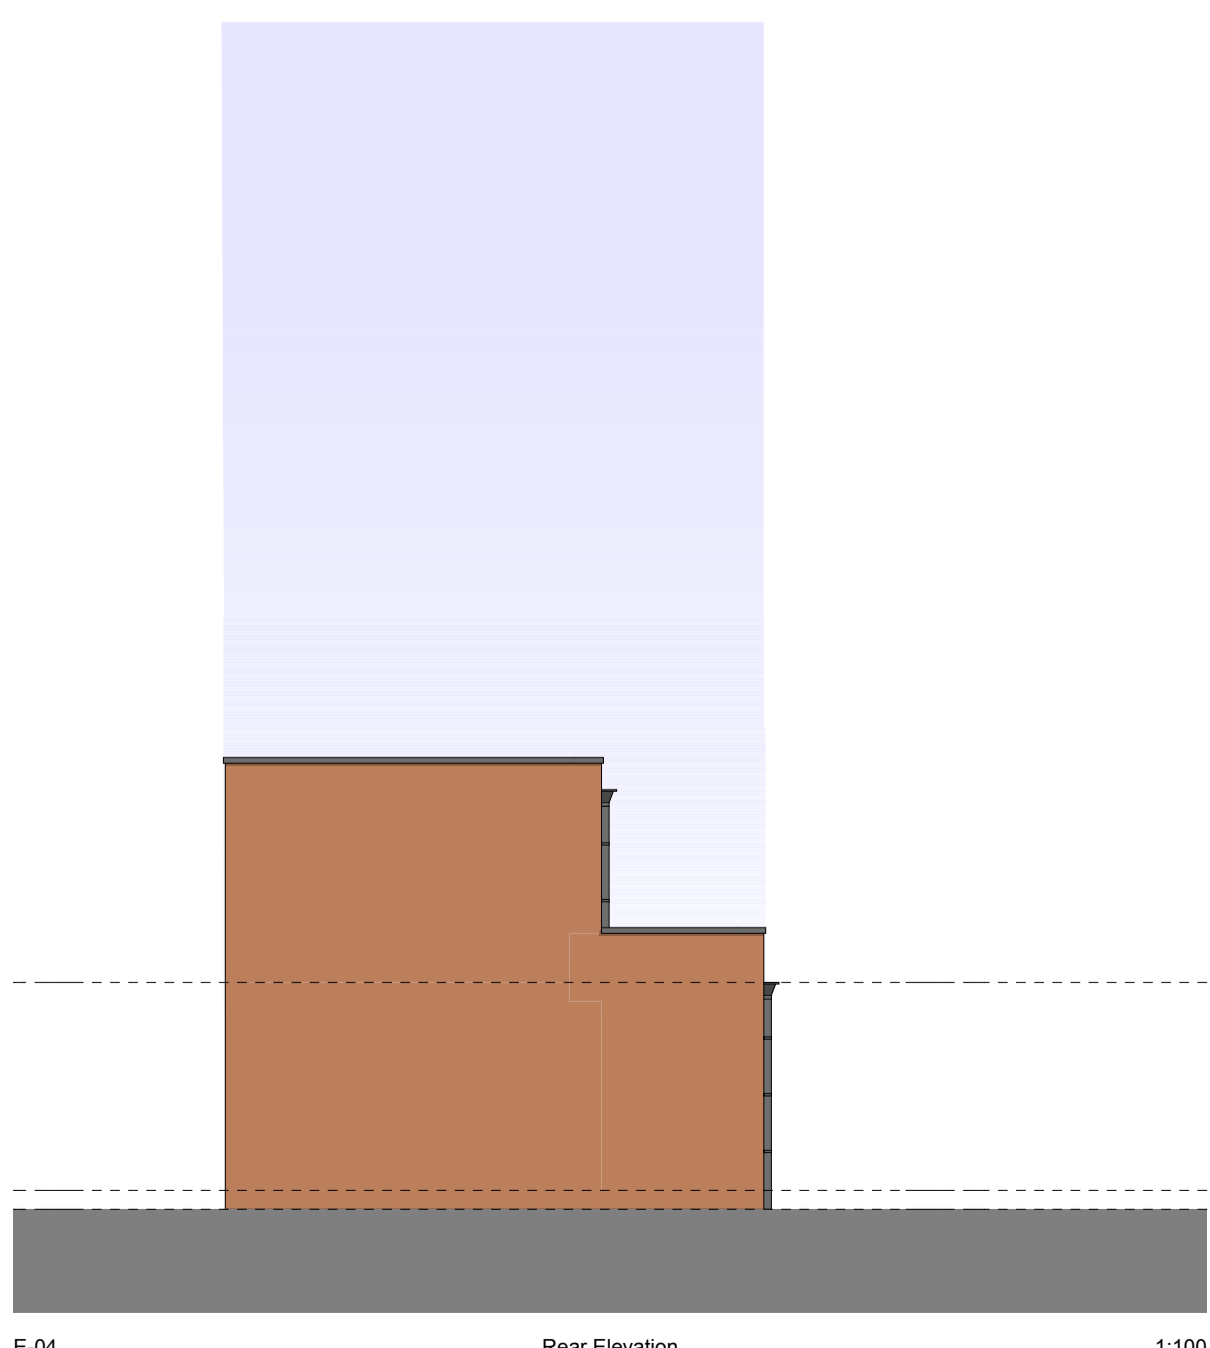

E-04 Rear Elevation 1:100

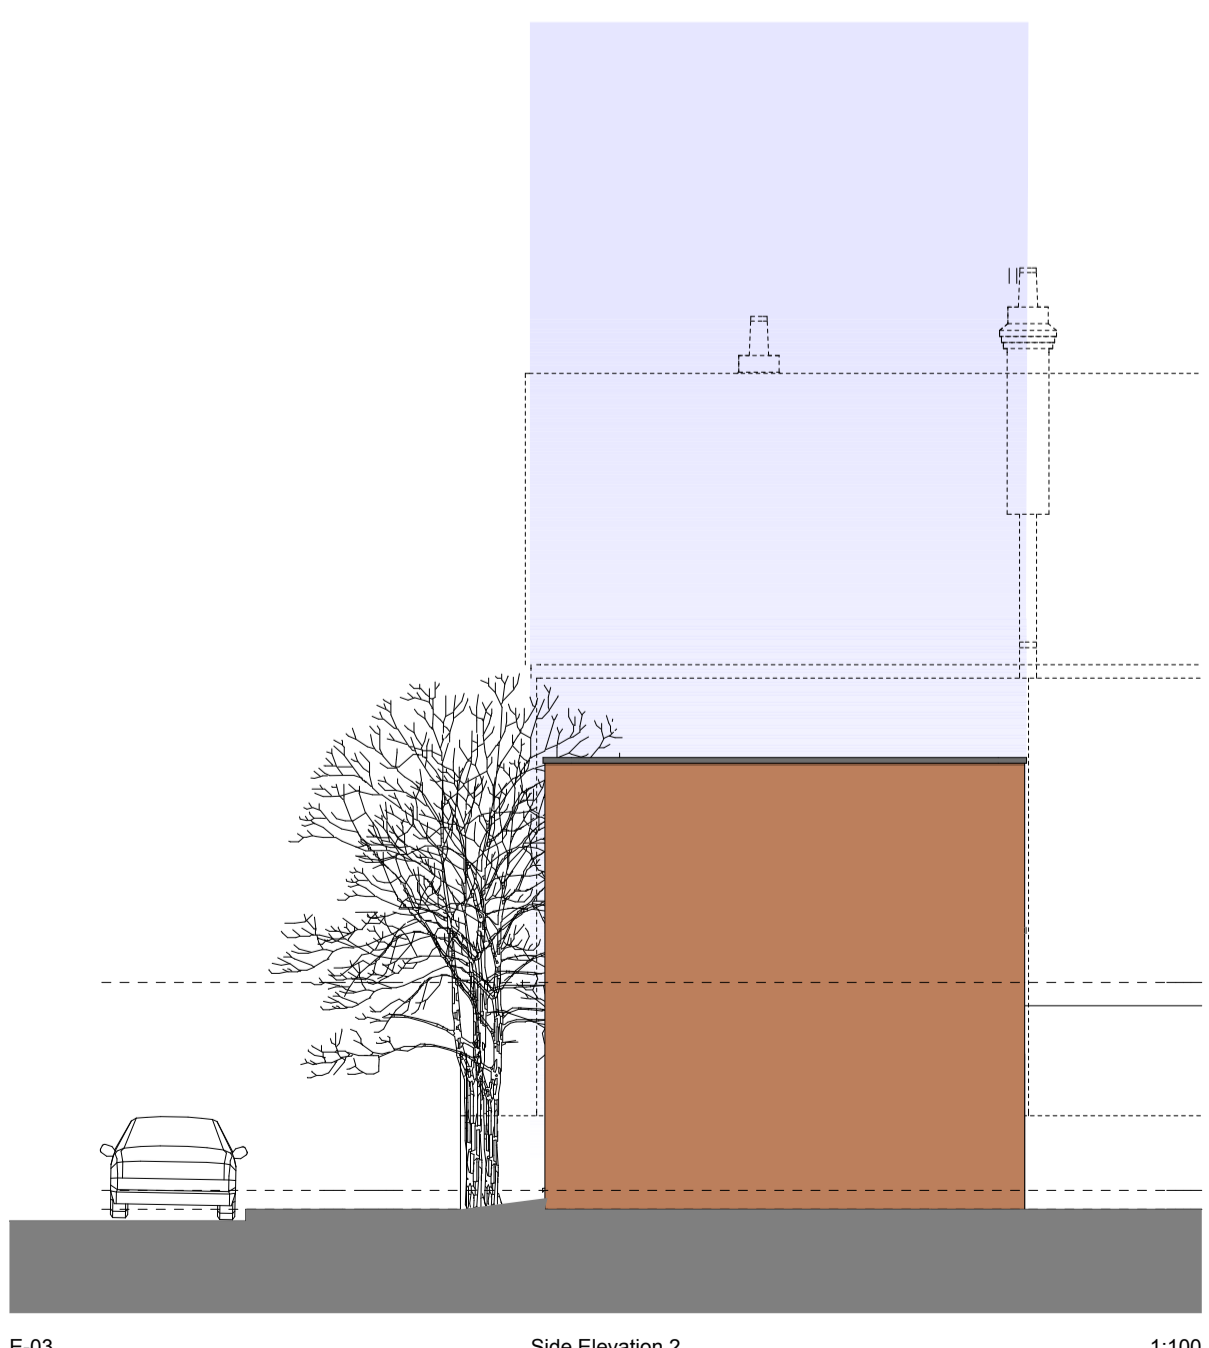


E-03 Side Elevation 2 1:100



E-01 Street Elevation 1:100

STEENE ASSOCIATES [ARCHITECTS] LTD
 THE STUDIO • 17 OAKRIDGE AVENUE
 RADLETT • HERTFORDSHIRE • WD7 8EW
 TEL: 0844 836 0220 • FAX: 01923 663608
 Email info@steeneassociates.co.uk

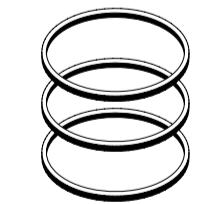

CLIENT
 Mr + Mrs Feldman

PROJECT
Proposed Annex
 144 Mill Lane, London. NW6 1TF

DRAWING
 Proposed

SCALE 1:100, NTS DATE Feb 2017 DRAWN AJK

DWG NO. DB350-P03 REVISION B
 CAD REF NO