

# PLANNING

Planning and Building Regulations Design Consultants  
Architectural Technologists  
Local Authorities Planning Agent Group Member  
Local Authorities Building Control Partner Member  
Planning Portal Professional Status  
Landmark and Promag Member  
Planning Appeal Consultants

[www.cadmonkies.co.uk](http://www.cadmonkies.co.uk)  
[cadmonkies@btconnect.com](mailto:cadmonkies@btconnect.com)  
01280 - 70 44 44



Head Office : The Boat House, 19 Westminster Croft,  
BRACKLEY, Northants, NN13 7ED  
London Offices : Studio A2, Headcorn Road,  
Thornton Heath, London, CR7 6JQ  
Cadmonkies, Studio A2, Castle Yard,  
Richmond, LONDON, TW10 6TF

**CLIENT:**  
Mr and Mrs N Chorana

**ADDRESS:**  
31 Ferncroft Avenue  
LONDON, NW3 7FG.

**CONTACT:**  
Mr N Chorana

**SITE:**  
31 Ferncroft Avenue  
LONDON,  
NW3 7FG.

**SCHEME:**  
Proposed Single Storey Lower Ground,  
Three / Two Storey Rear Extension,  
Associated Internal / External works.

**DRAWING TITLE:**  
Location, Block and Site  
Plan

**DATE:** March 2017  
**DRAWN:** david berthous


**SCALE:** 1:1250, 1:500, 1:200  
**REV:** @ A3

**DRAWING No.:**

**P/16/197/001**



Block Plan 1:500

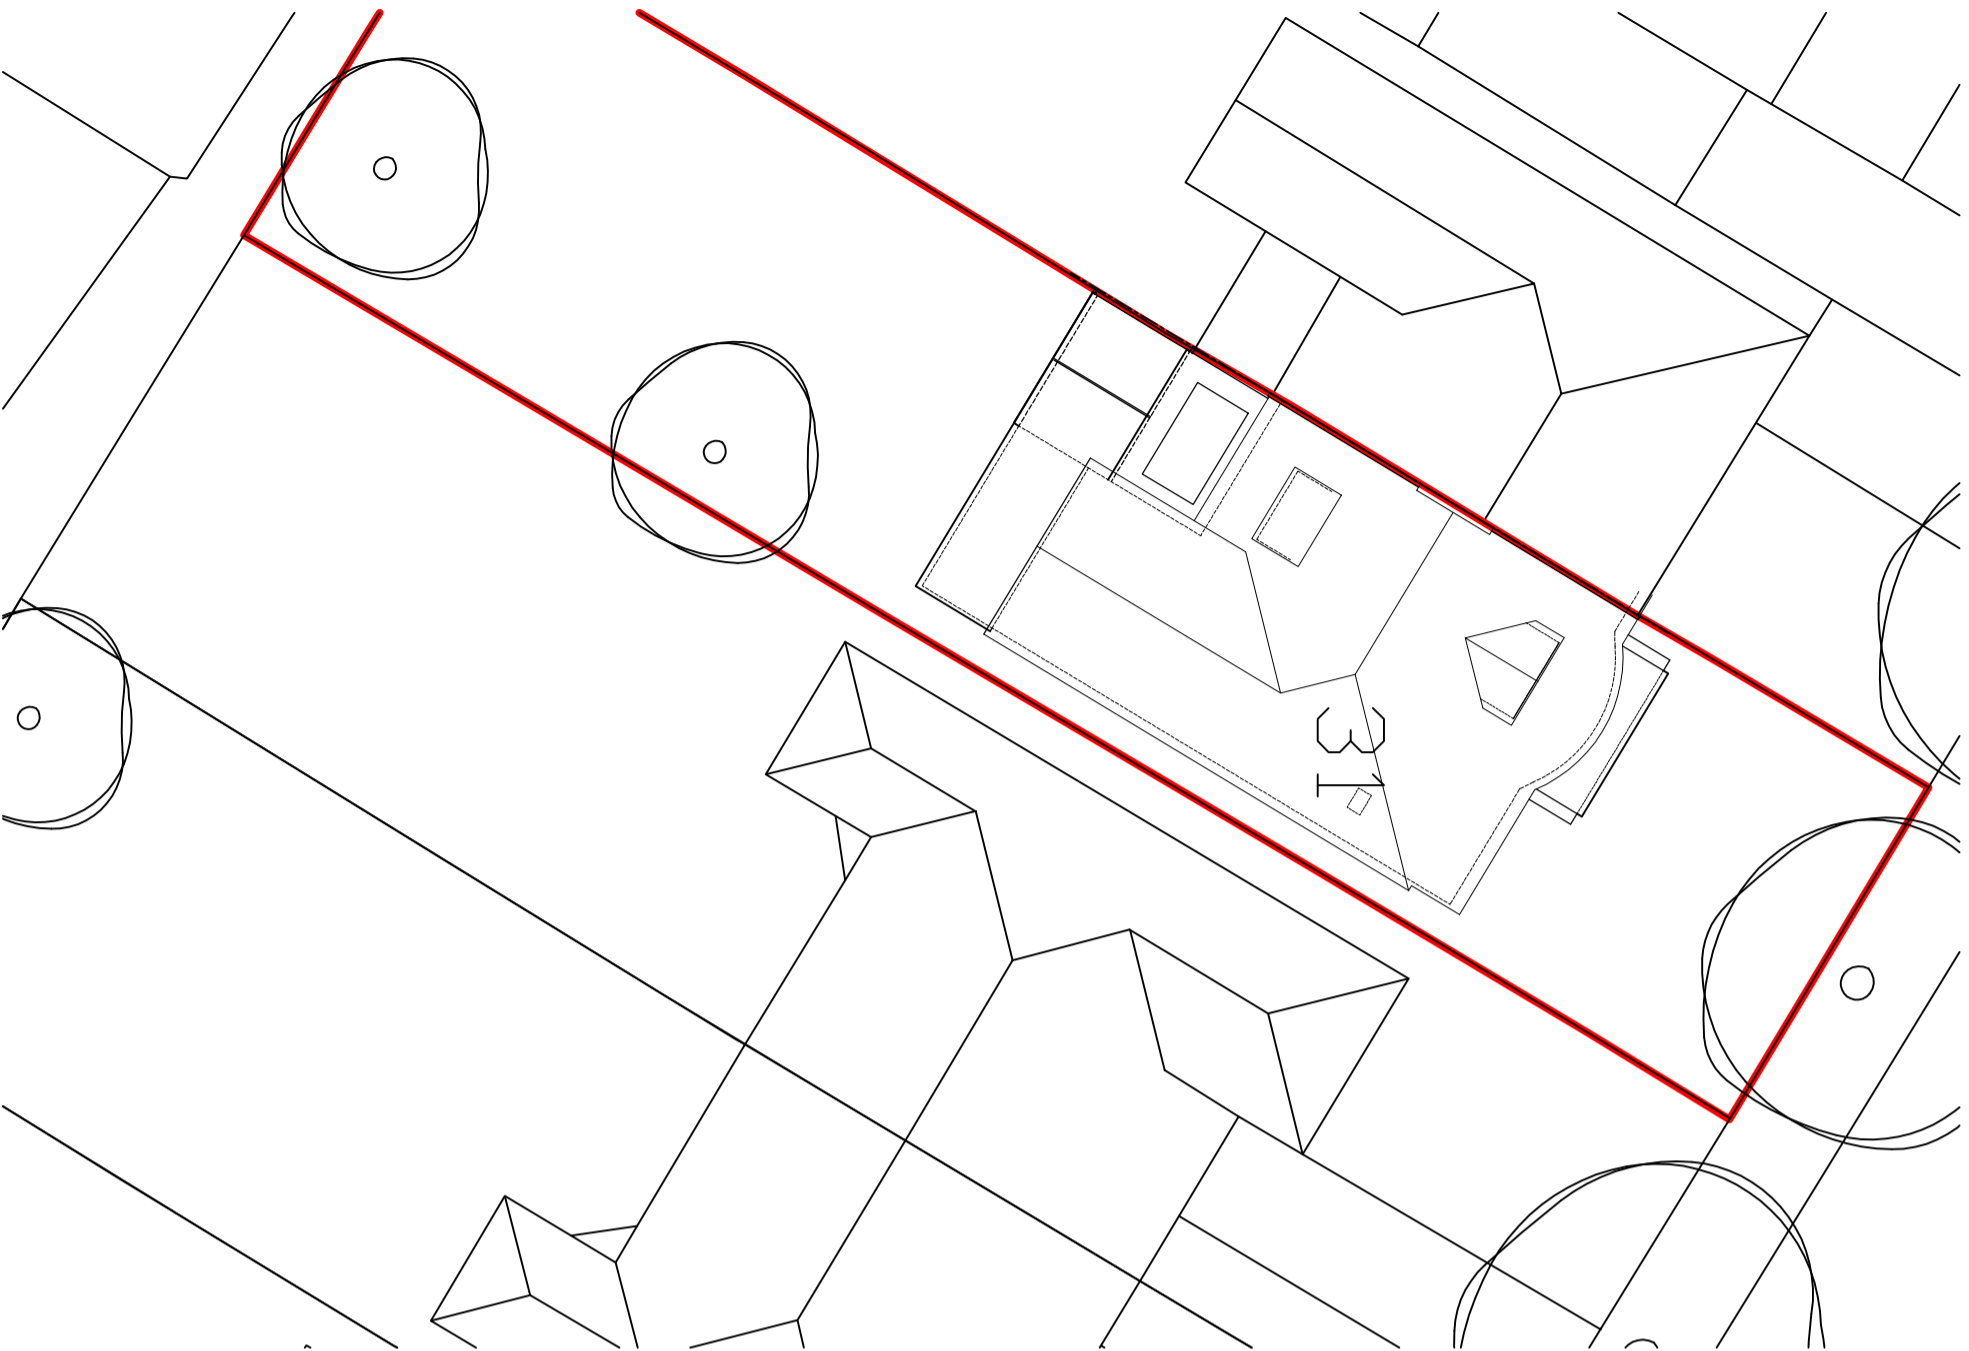

Site Plan 1:200

Existing Location Plan 1:1250