


Existing Ground Floor Layout

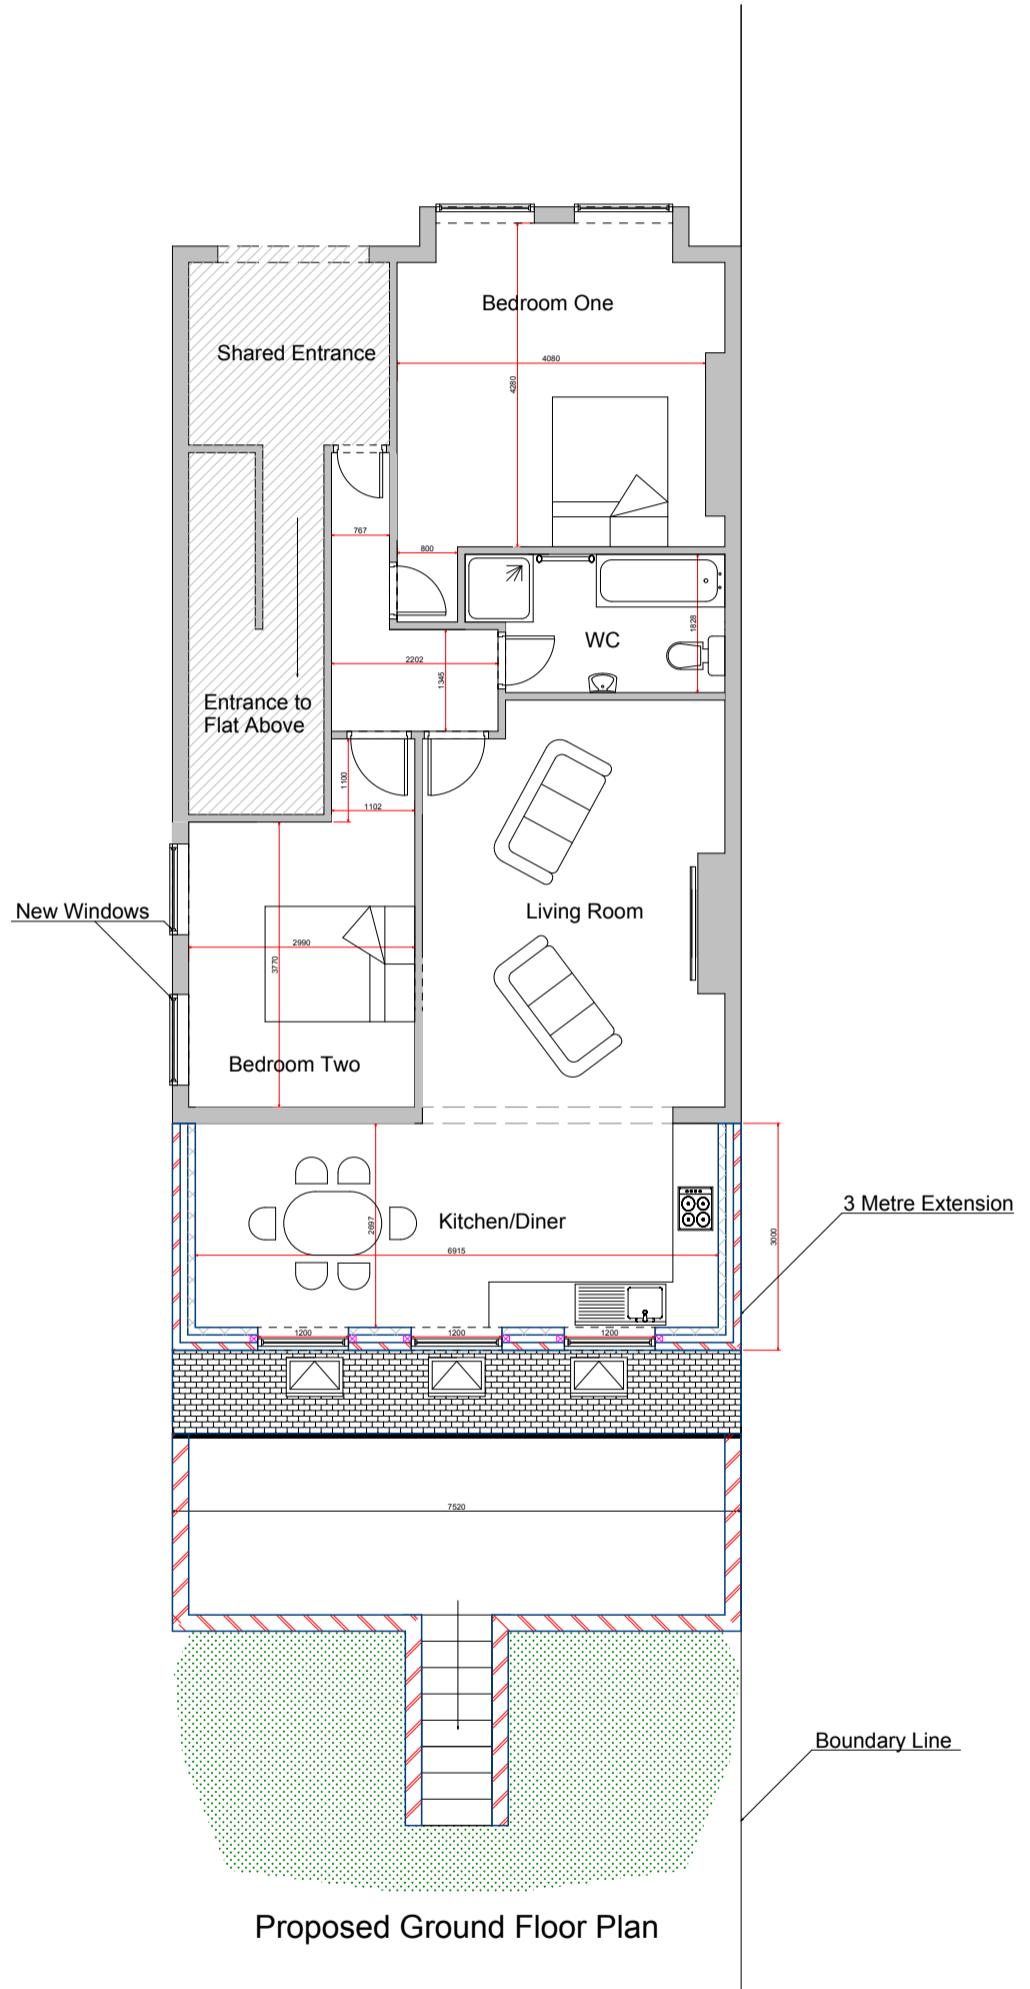

Proposed Ground Floor Plan

**HORIZON design**  
 tel: 020 3816 0392 email: info@horizon-designs.co.uk  
 www.horizon-designs.co.uk

Project Existing and Proposed Ground Floor Plan

Client Name Daniel Deveney

Address 119B Fordwych Road NW2 3NJ

Drawing No. DBRJL030293

Date 1st February 2016

Page Size - A3 Scale 1:50

3000 mm

horizon-design@outlook.com  
 www.horizon-design.co.uk