

Existing Lower Ground Floor Layout



Project Existing and Proposed Lower Ground Floor Plan


Client Name Daniel Deveney

Address 119A Fordwych Road NW2 3NJ


Drawing No. DBRJL030293

Date 1st February 2016

Page Size - A3 Scale 1:50

 

horizon-design@outlook.com
 www.horizon-design.co.uk

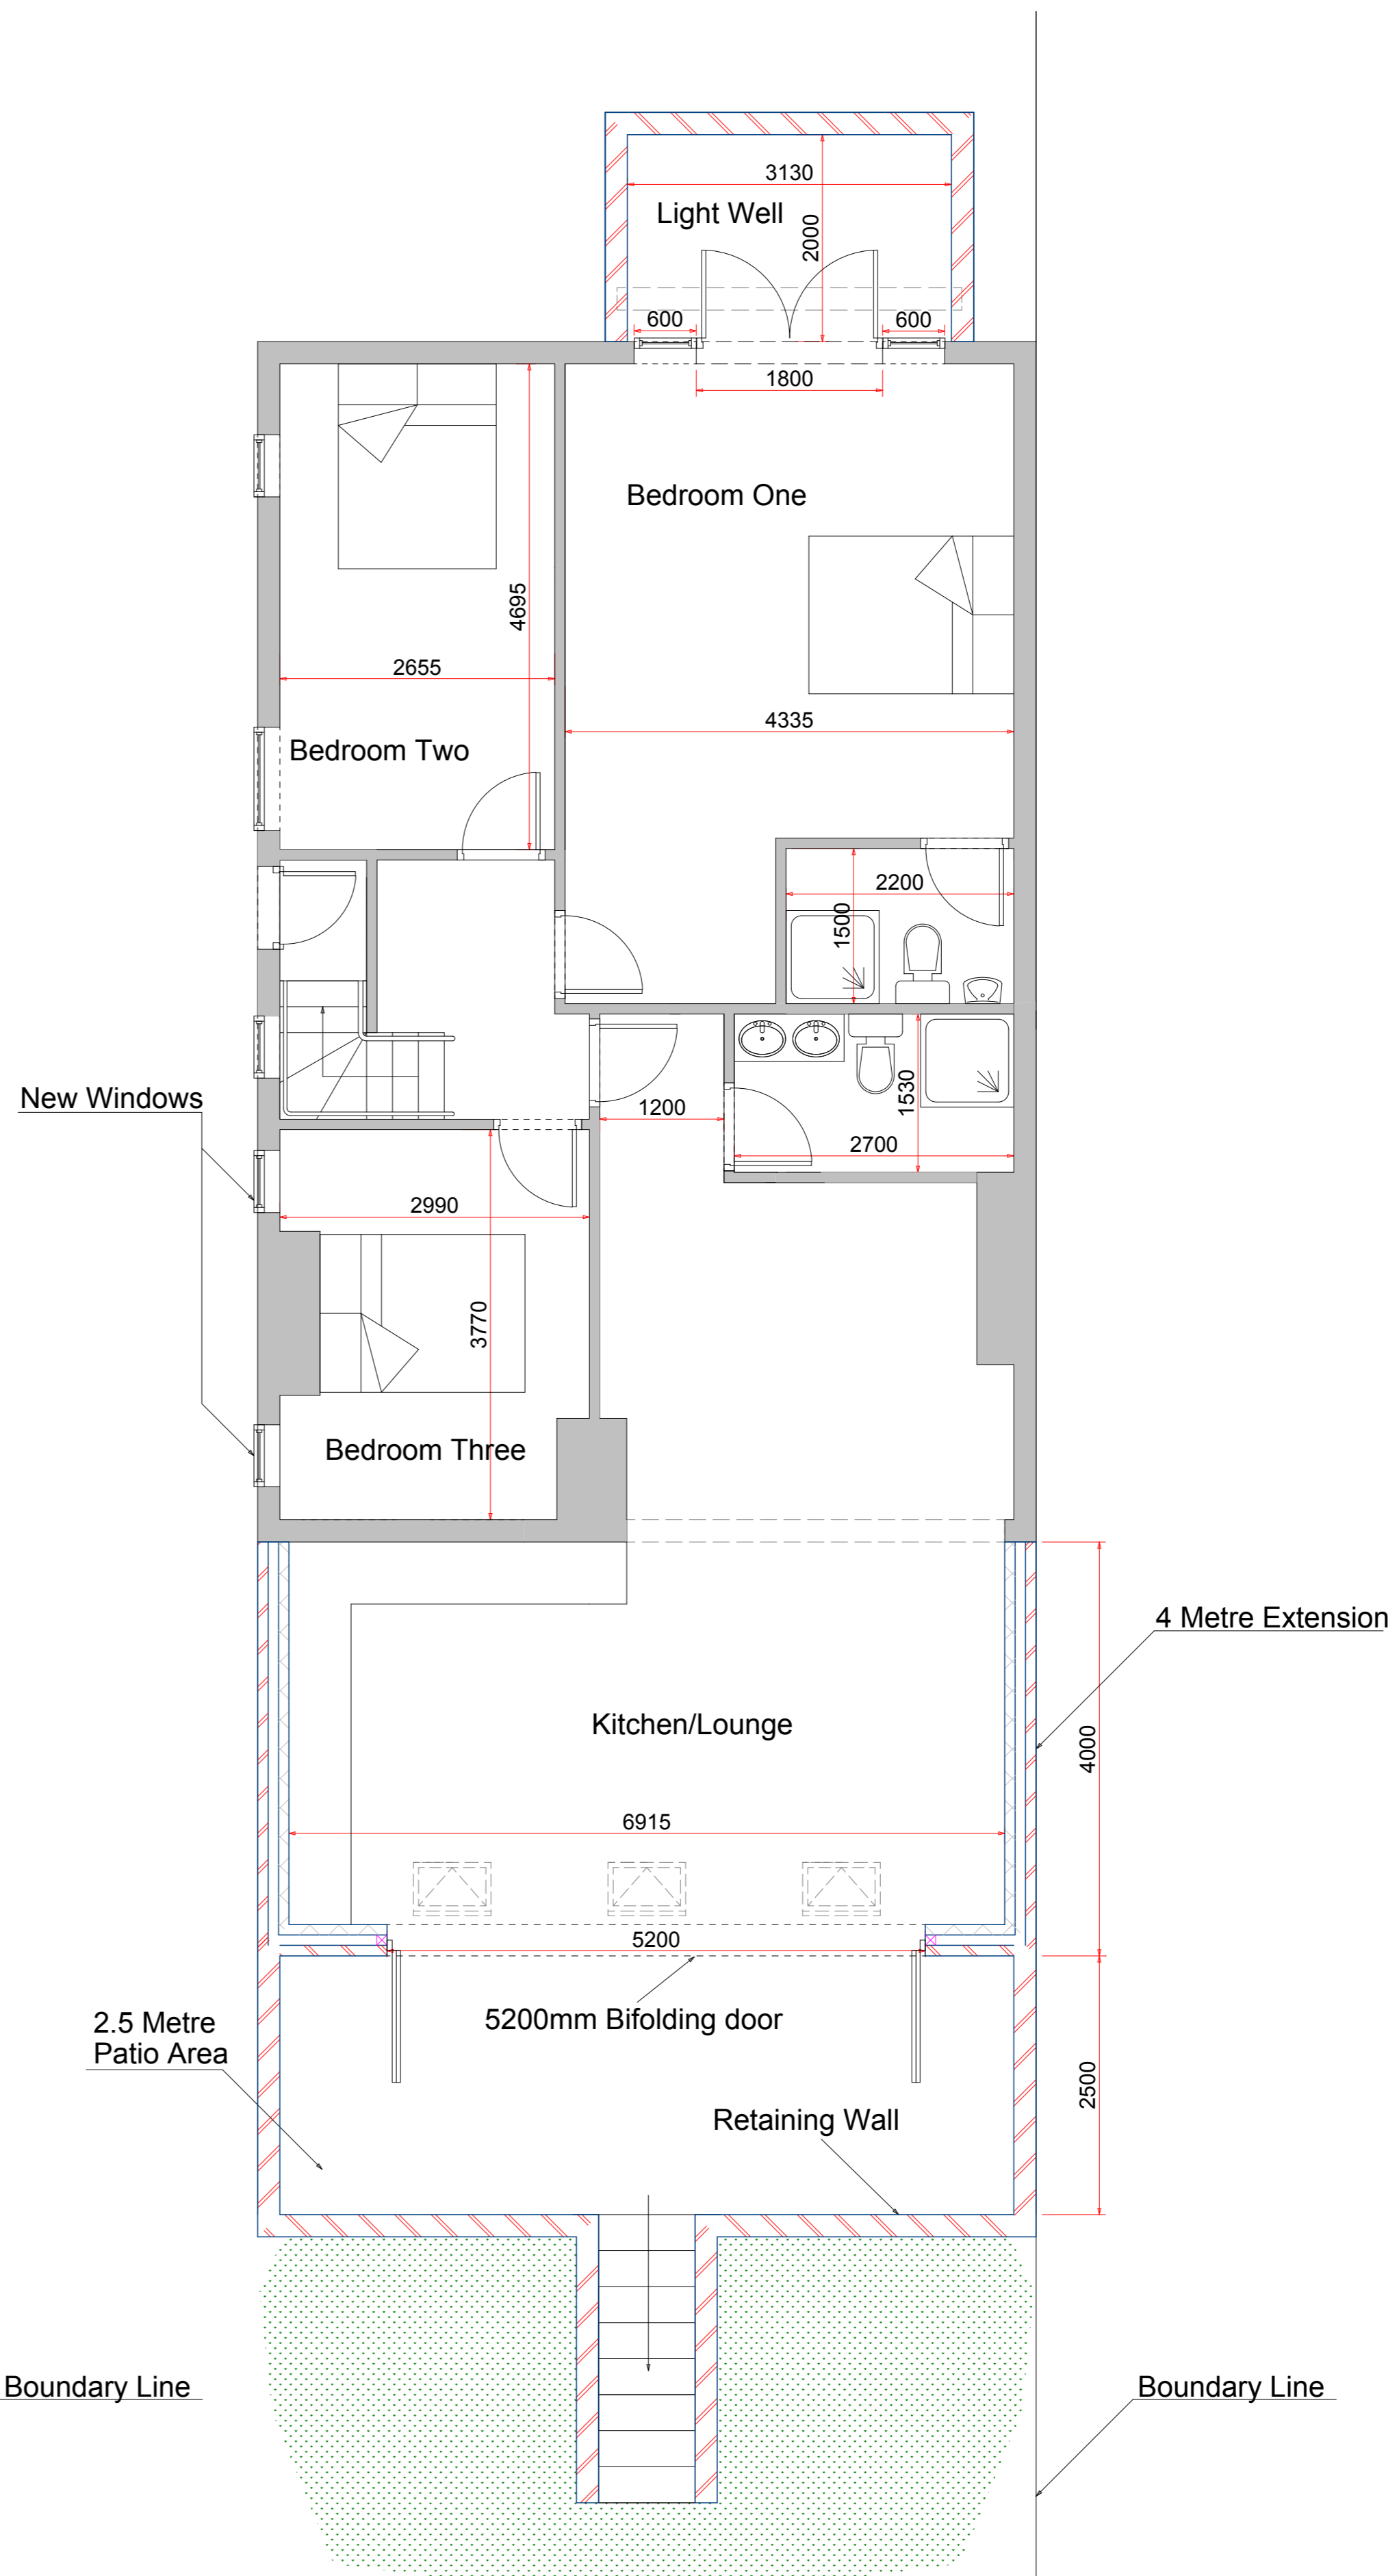

Proposed Lower Ground Floor Plan