




- NOTES:
1. COPYRIGHT OF THIS DRAWING IS THE PROPERTY OF THE ARCHITECTS AND MAY NOT BE REPRODUCED WITHOUT THEIR PERMISSION.
 2. WRITTEN DIMENSIONS TO BE USED IN PREFERENCE TO SCALED DIMENSIONS AT ALL TIMES.
 3. ALL DIMENSIONS AND LEVELS TO BE VERIFIED BY THE CONTRACTOR ON SITE AND ANY DISCREPANCIES REPORTED TO THE ARCHITECTS.
 4. DRAWINGS ARE BASED ON THE ASSUMPTION THAT ADEQUATE LOAD BEARING CAPACITY STRUTS WILL BE ENCOUNTERED AT THE DEPTHS INDICATED. IF THIS IS FOUND NOT TO BE THE CASE, THE DEPTHS MUST BE INCREASED TO THE SATISFACTION OF THE LOCAL AUTHORITY BUILDING INSPECTOR AND BUILDING REGULATION REQUIREMENTS.
 5. ALL STRUCTURAL TIMBER IS TO BE TANAISED OR SIMILARLY TREATED.
 6. D.P.C. TO BE PLACED AT ALL CAVITY CLOSURES AND TO BE APPROVED BY THIS OFFICE PRIOR TO INSTALLATION.
 7. ALL DIMENSIONS INDICATED ON THIS DRAWING ARE STRUCTURAL DIMENSIONS AND DO NOT ALLOW FOR THICKNESS OF FINISHES.

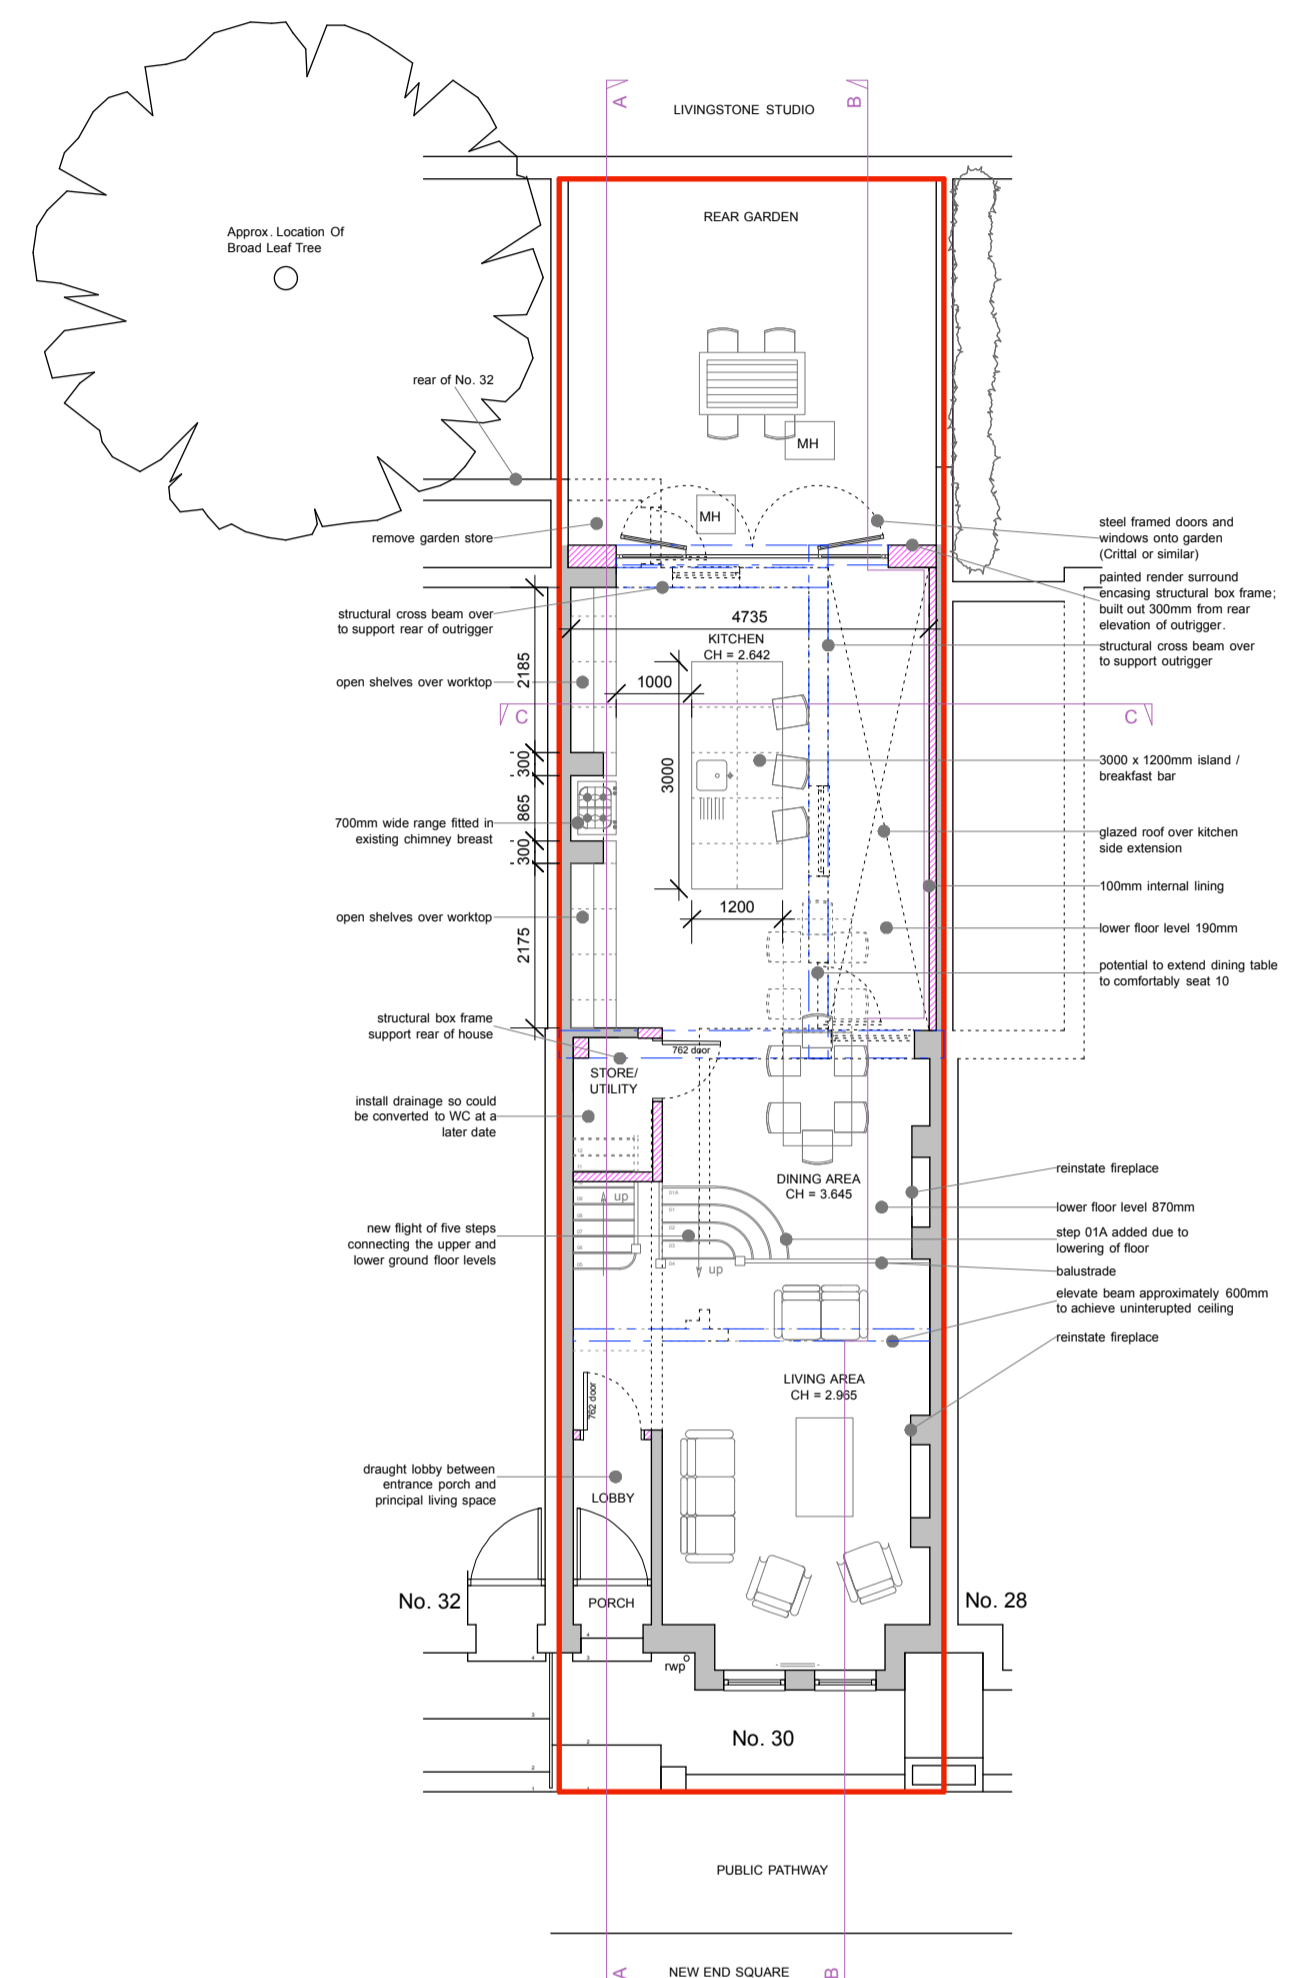


PROPOSED GROUND FLOOR PLAN

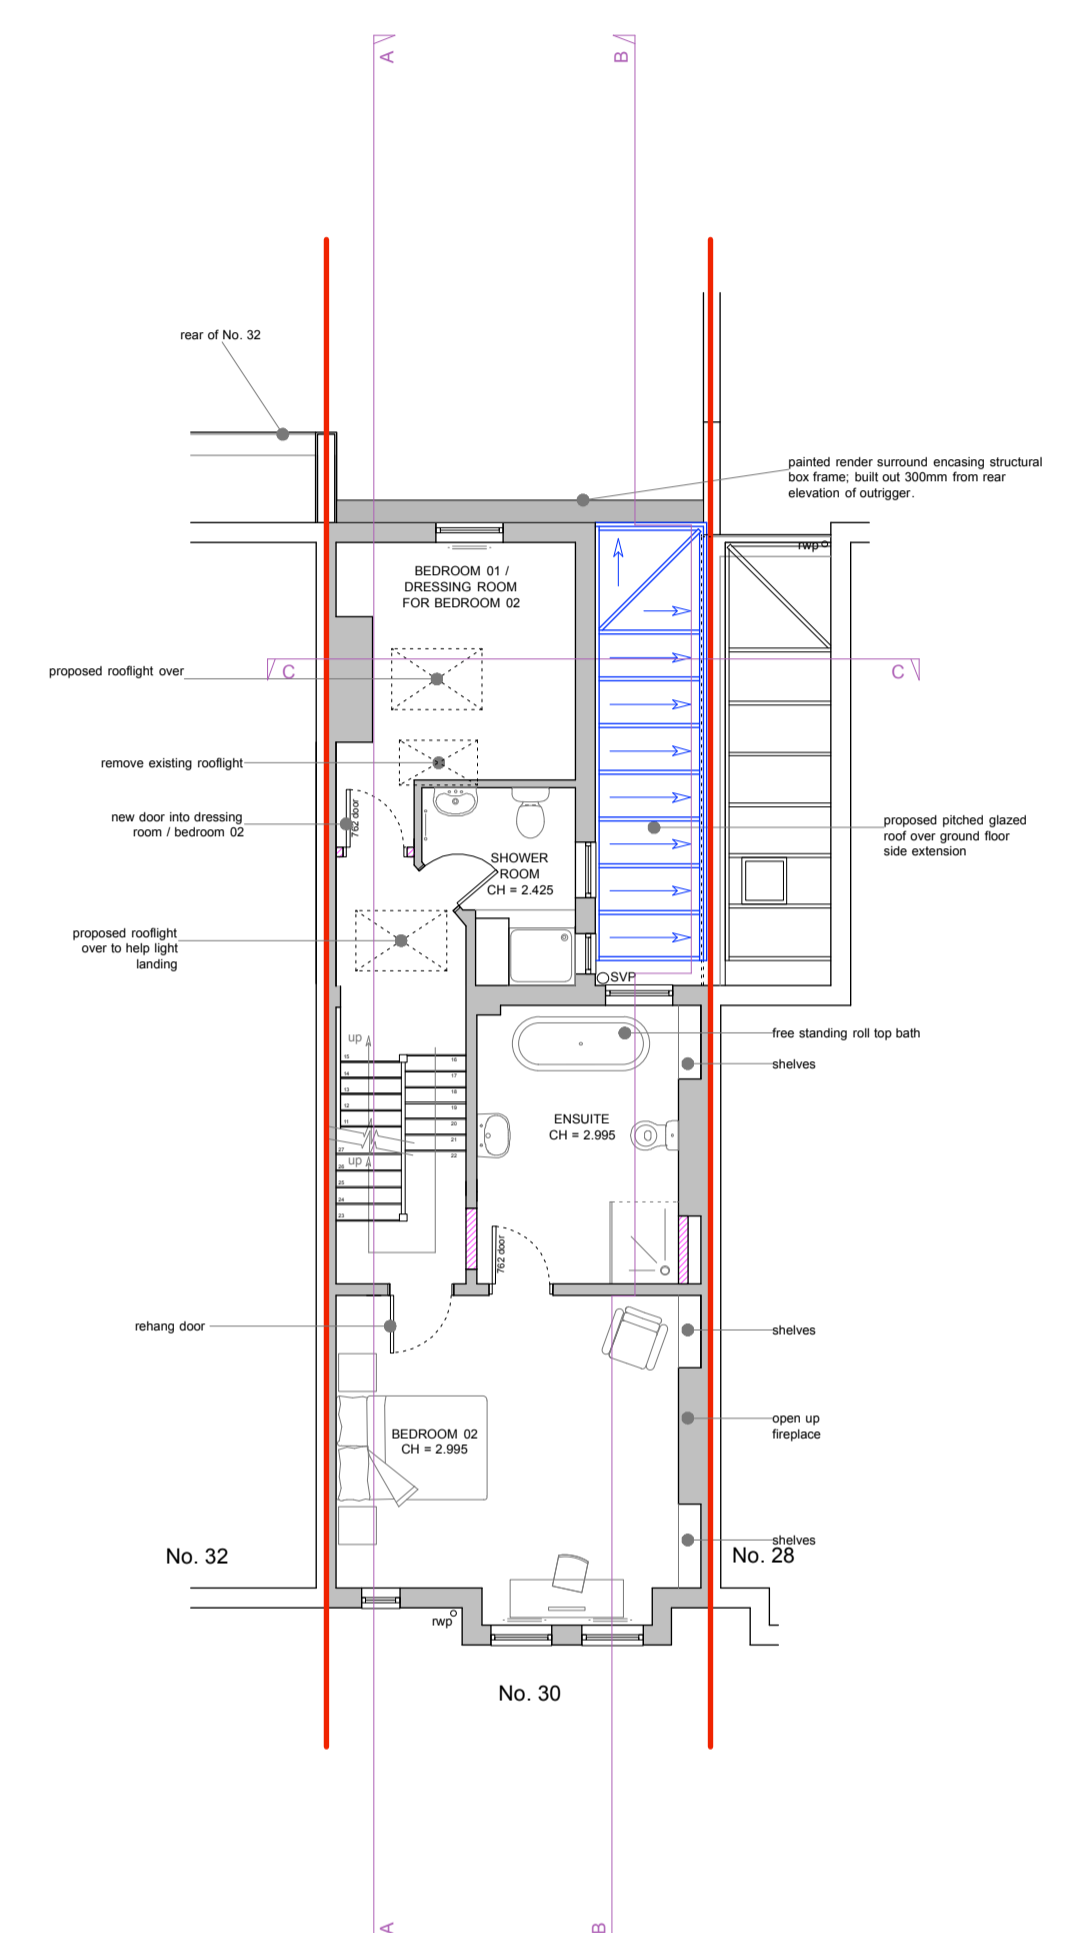


PROPOSED FIRST FLOOR PLAN

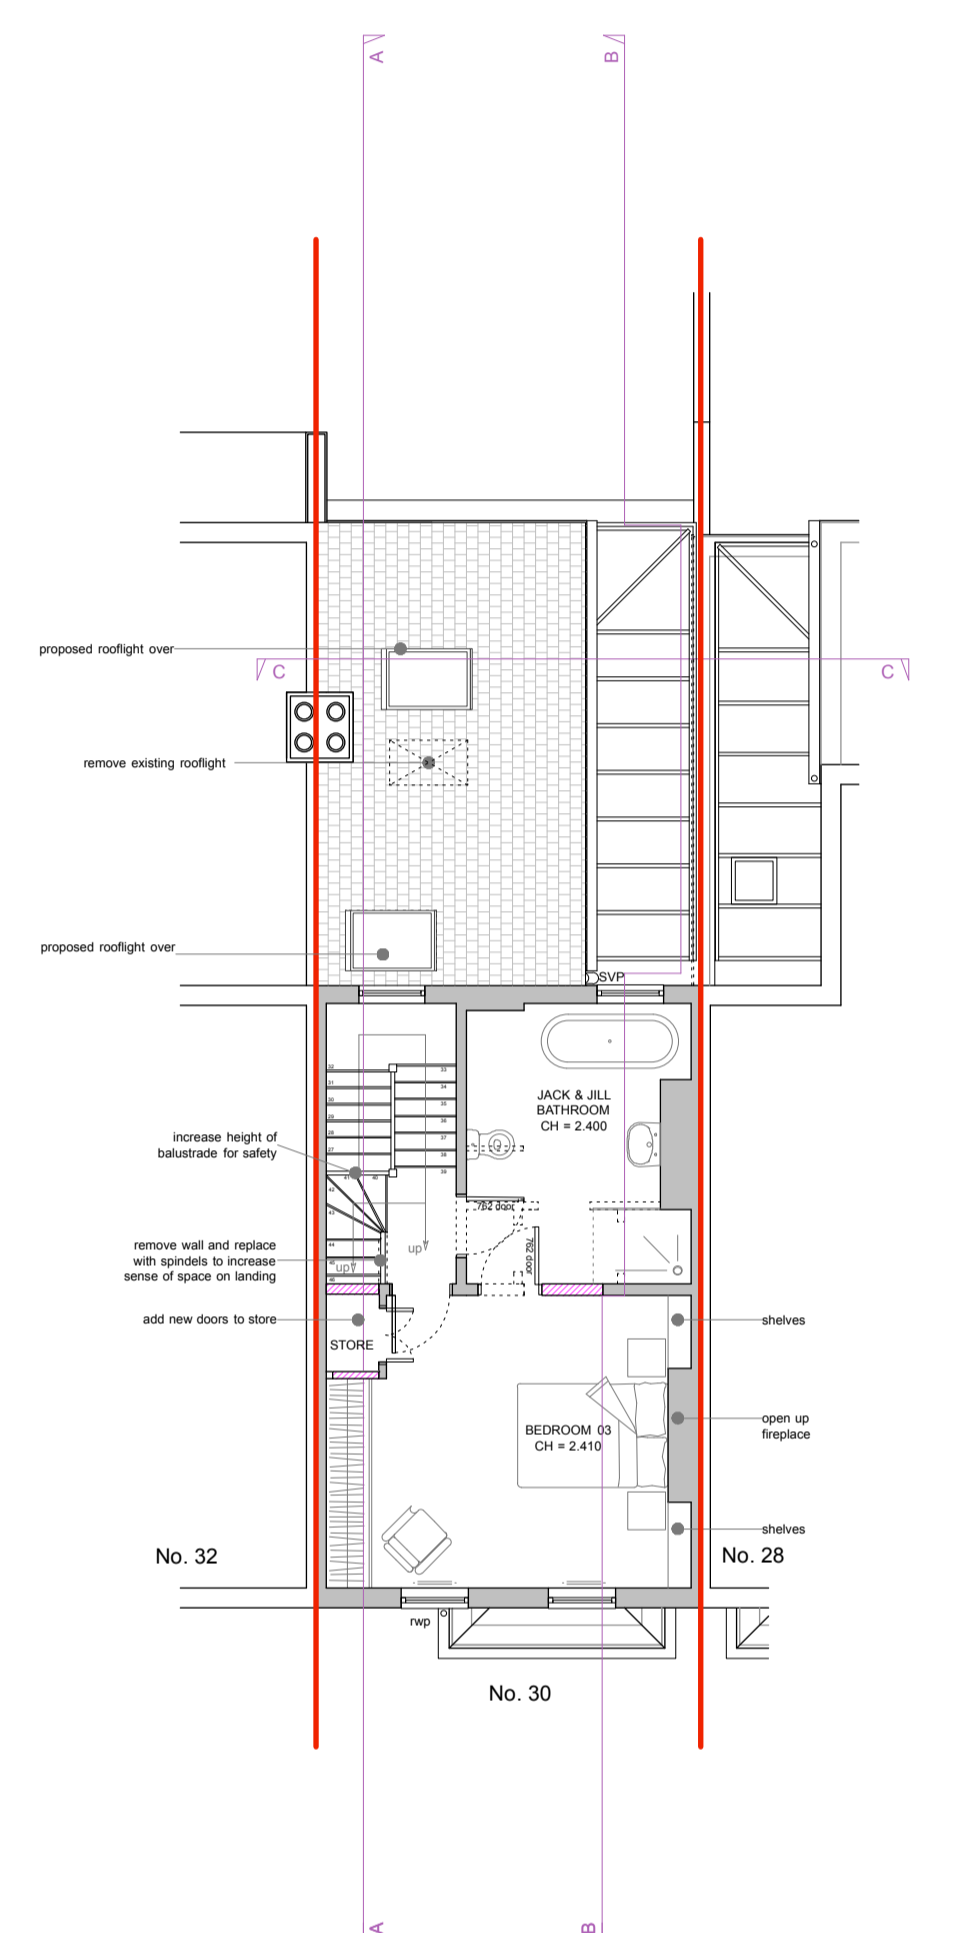

PROPOSED SECOND FLOOR PLAN

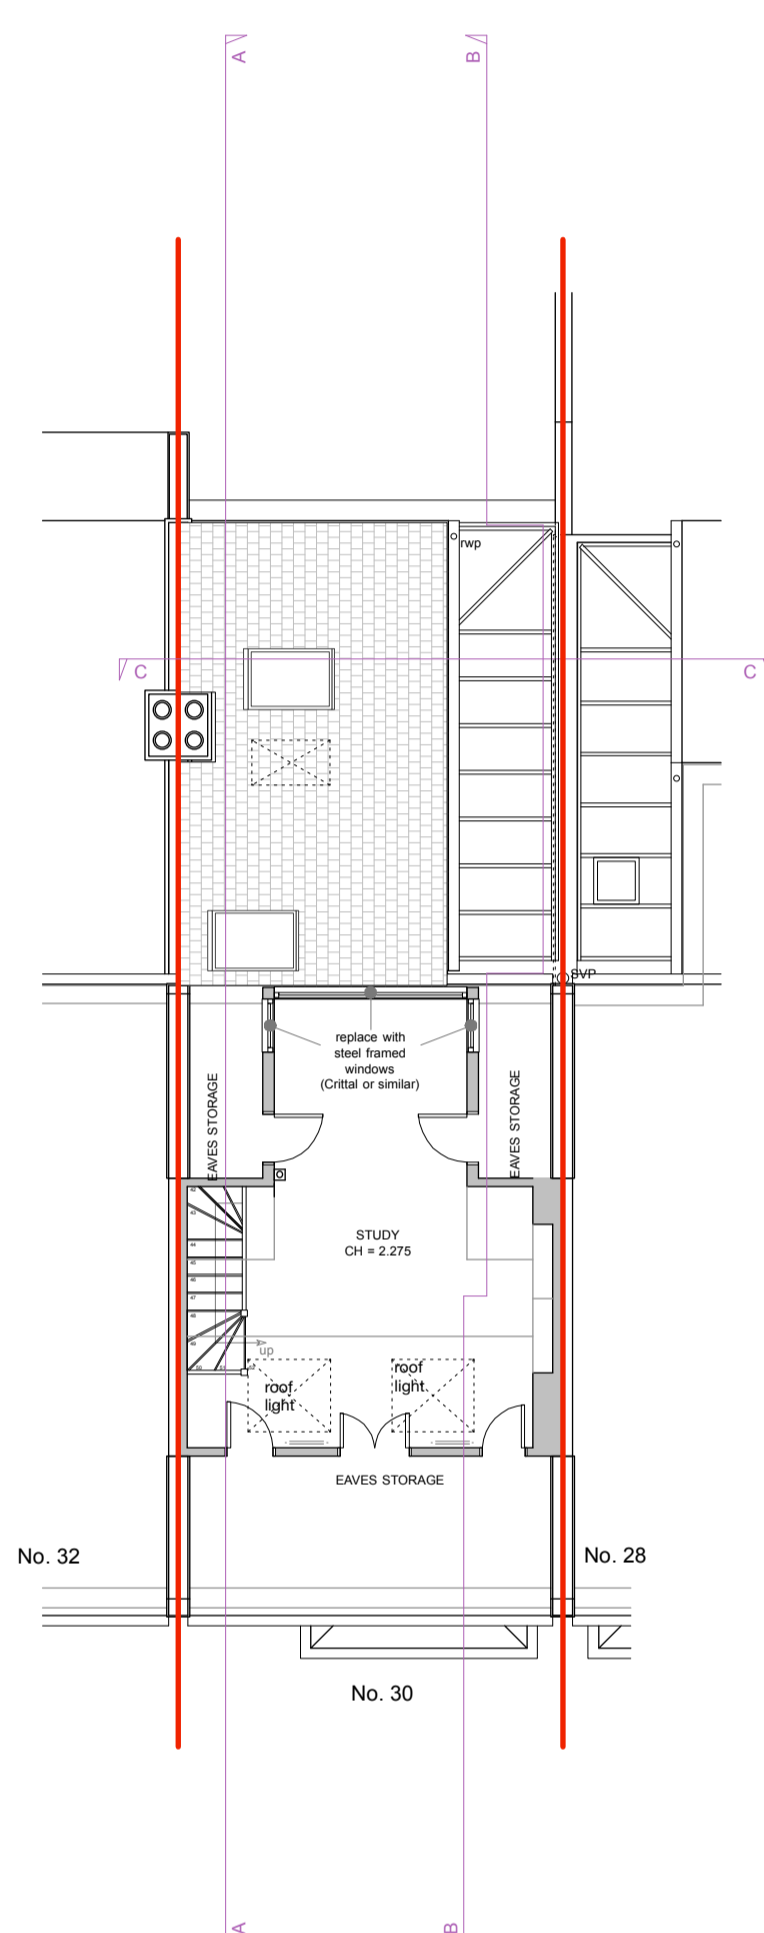

PROPOSED THIRD FLOOR PLAN

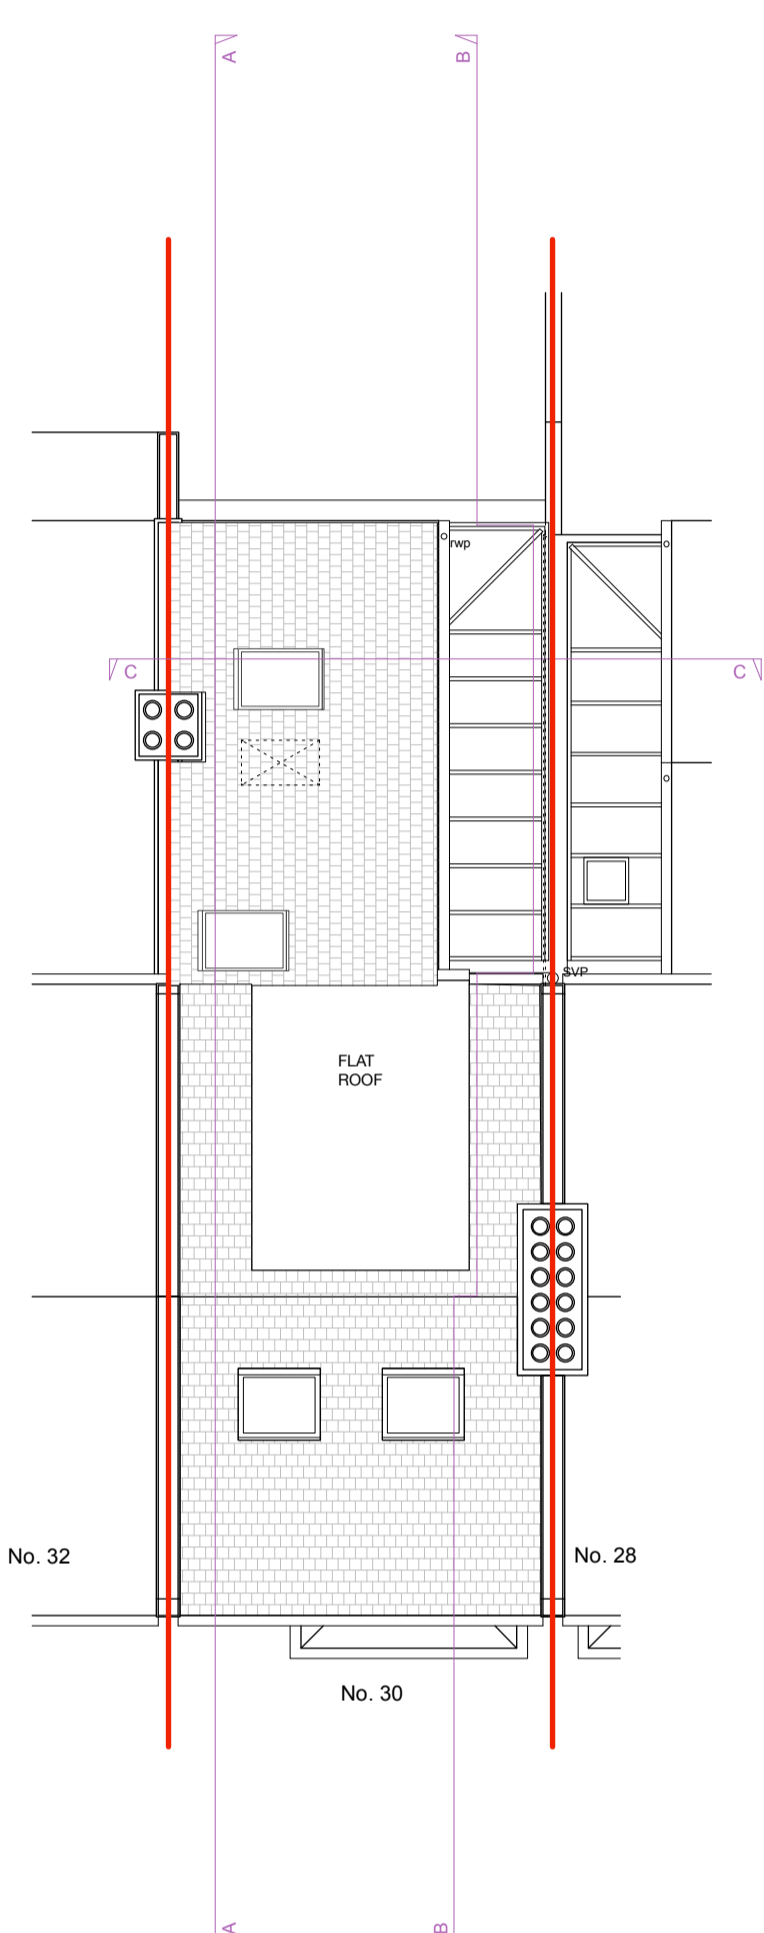

PROPOSED ROOF PLAN

A	Rendered frame annotation note added.	20.07.17
REV	DESCRIPTION	DATE


bellis | architects

London t: 020 7831 2333 www.bellisarchitects.com

CONTRACT

30 New End Square, Hampstead, London, NW3 1LS.

DRAWING TITLE			
Proposed Plans			
DRAWN BY	DATE	CHECKED	
RA	02/06/17	DB	
SCALE		SHEET SIZE	
1:100		A1	
DRAWING No		REV	
0500-100.06		A	

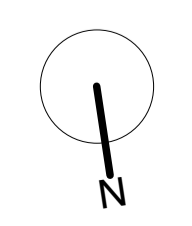

A member of the Royal Institute of British Architects