


- NOTES:
1. COPYRIGHT OF THIS DRAWING IS THE PROPERTY OF THE ARCHITECTS AND MAY NOT BE REPRODUCED WITHOUT THEIR PERMISSION.
 2. WRITTEN DIMENSIONS TO BE USED IN PREFERENCE TO SCALED DIMENSIONS AT ALL TIMES.
 3. ALL DIMENSIONS AND LEVELS TO BE VERIFIED BY THE CONTRACTOR ON SITE AND ANY DISCREPANCIES REPORTED TO THE ARCHITECTS.
 4. DRAWINGS ARE BASED ON THE ASSUMPTION THAT ADEQUATE LOAD BEARING CAPACITY STRUTUM WILL BE ENCOUNTERED AT THE DEPTHS INDICATED. IF THIS IS FOUND NOT TO BE THE CASE, THE DEPTHS MUST BE INCREASED TO THE SATISFACTION OF THE LOCAL AUTHORITY BUILDING INSPECTOR AND BUILDING REGULATION REQUIREMENTS.
 5. ALL STRUCTURAL TIMBER IS TO BE TANAISED OR SIMILARLY TREATED.
 6. D.P.C. TO BE PLACED AT ALL CAVITY CLOSURES AND TO BE APPROVED BY THIS OFFICE PRIOR TO INSTALLATION.
 7. ALL DIMENSIONS INDICATED ON THIS DRAWING ARE STRUCTURAL DIMENSIONS AND DO NOT ALLOW FOR THICKNESS OF FINISHES.





PROPOSED FRONT (NORTH) ELEVATION




PROPOSED REAR (SOUTH) ELEVATION

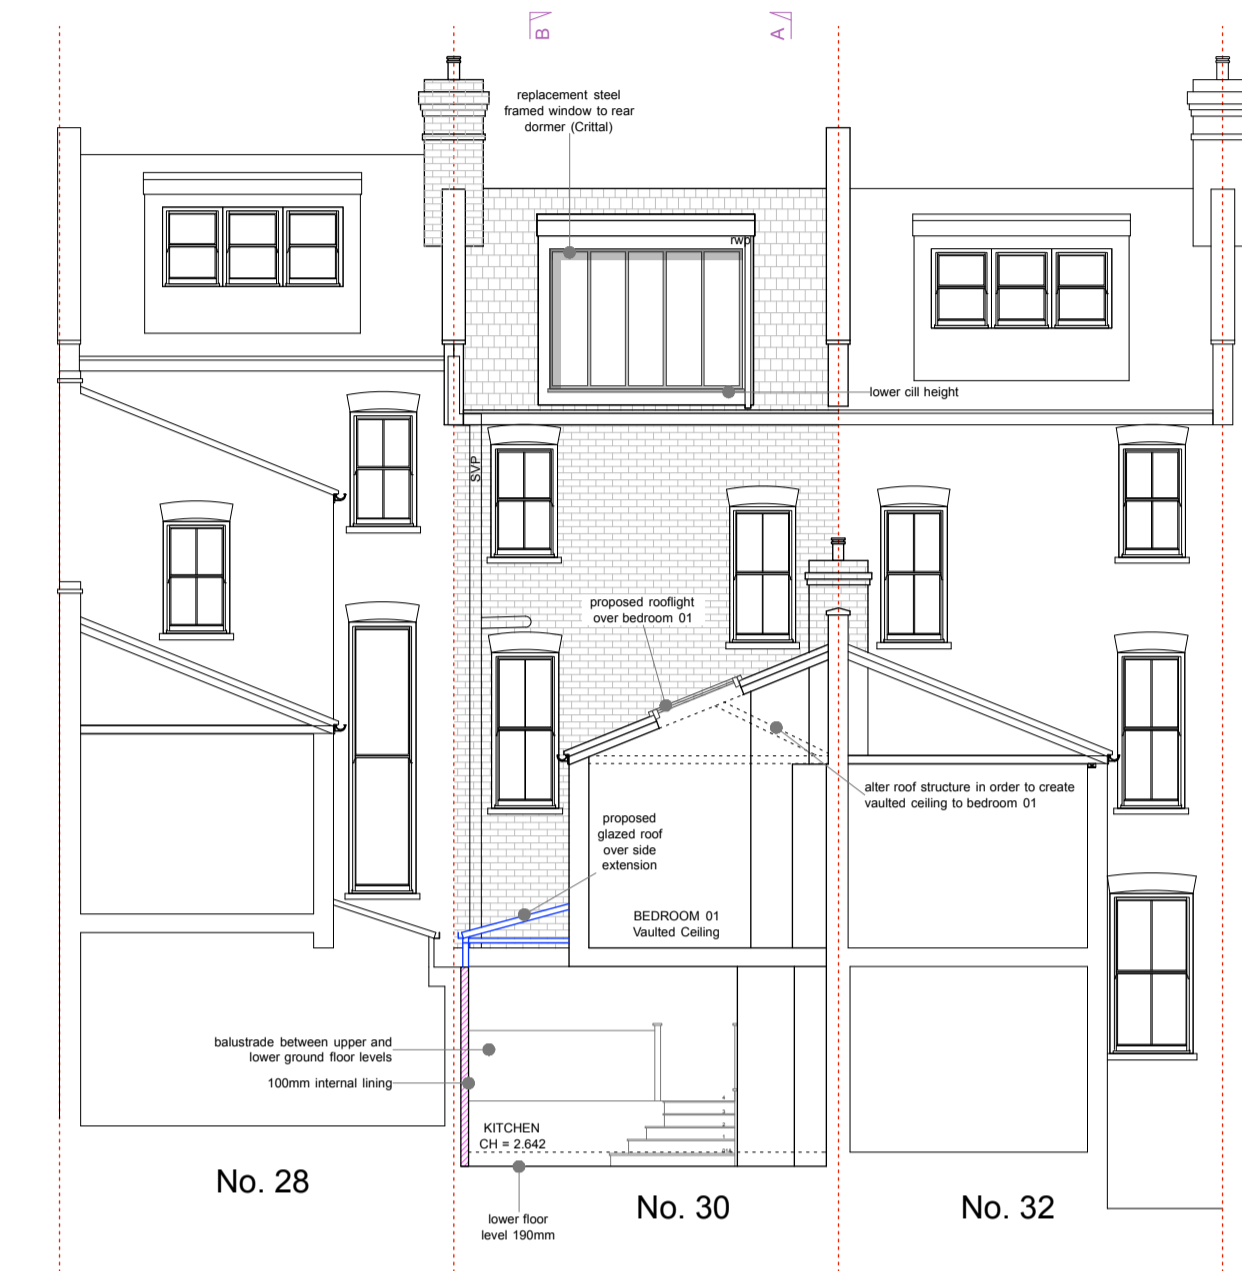

PROPOSED SECTION C

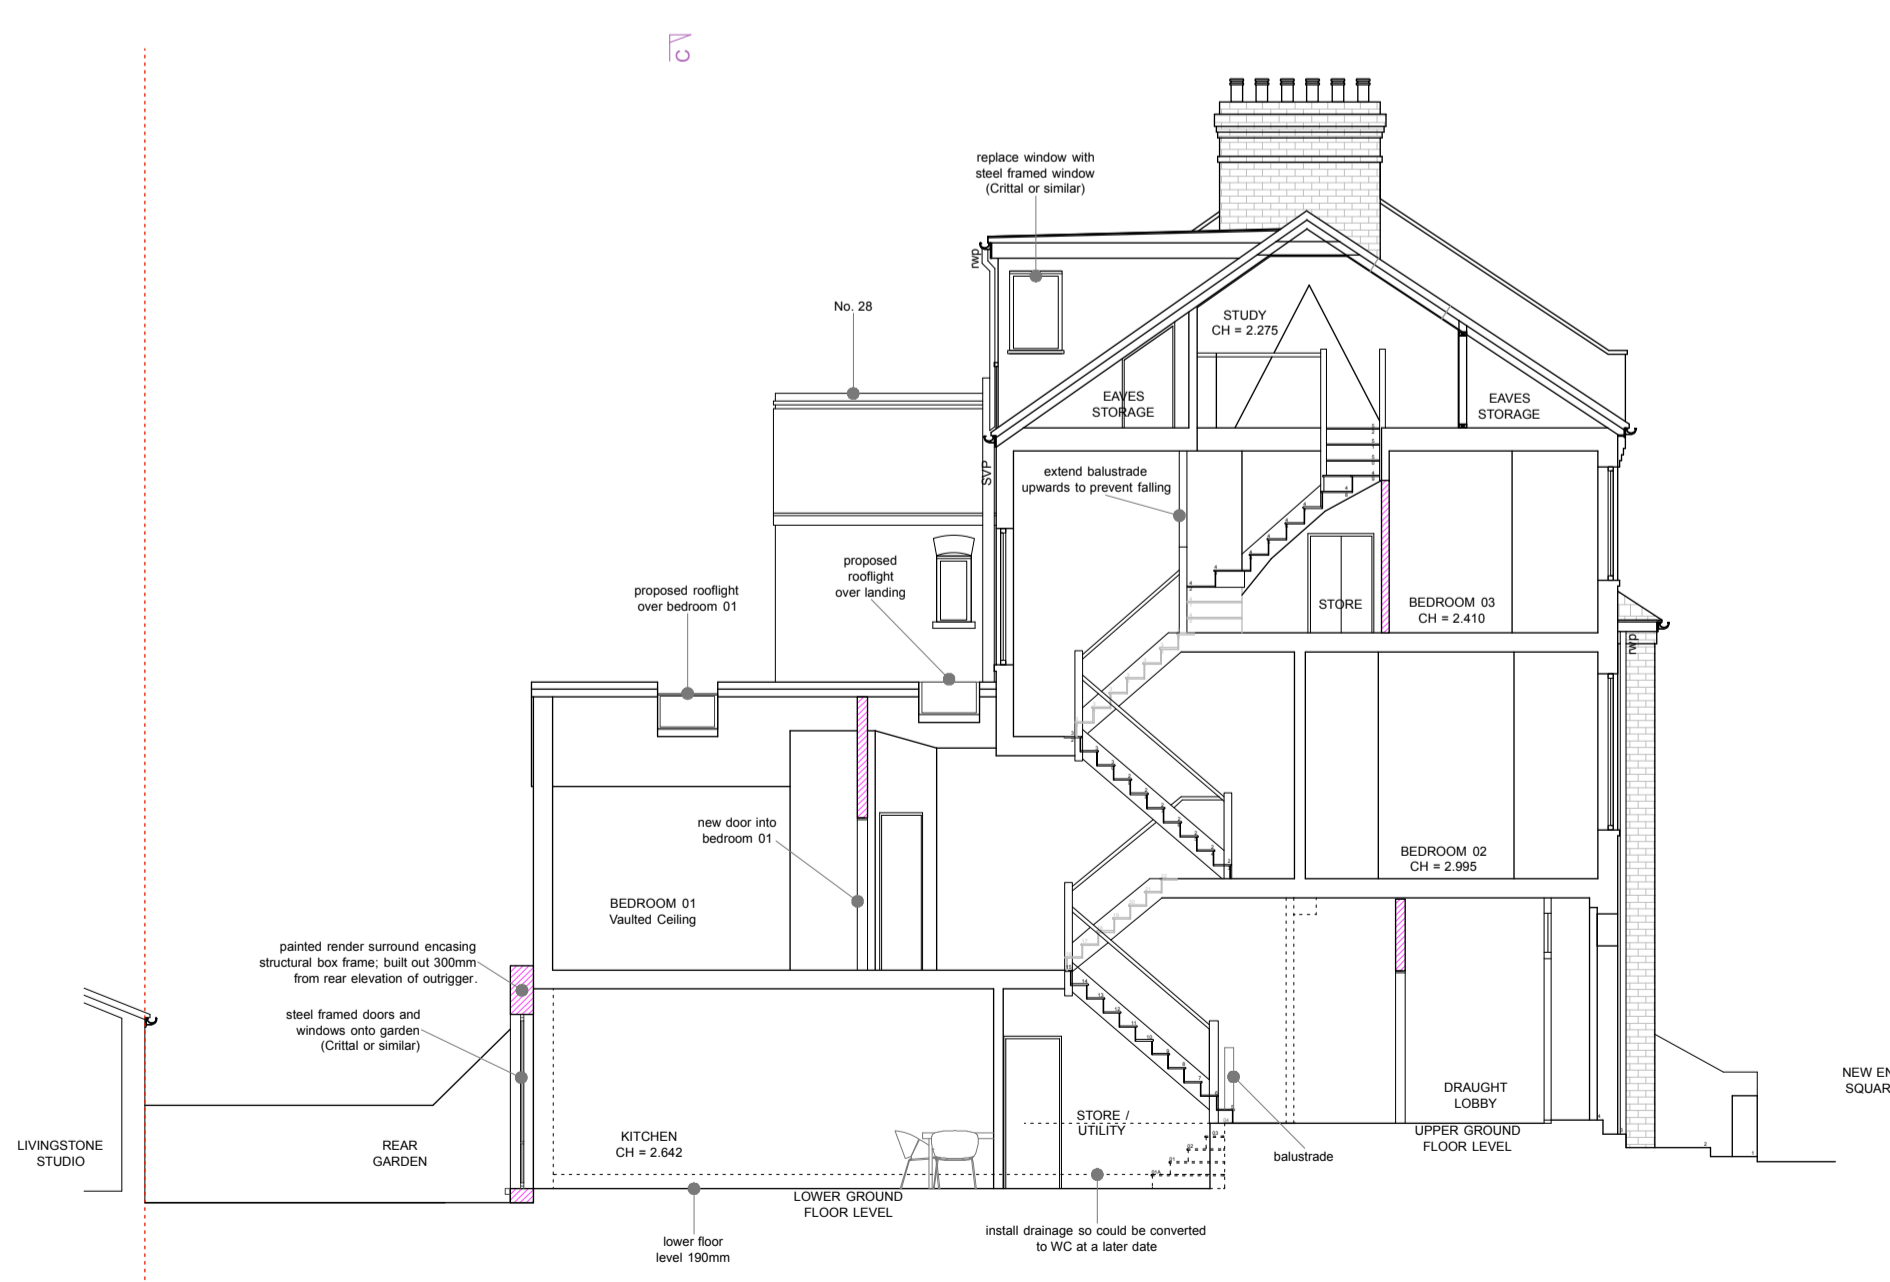 

PROPOSED SECTION A & EAST ELEVATION

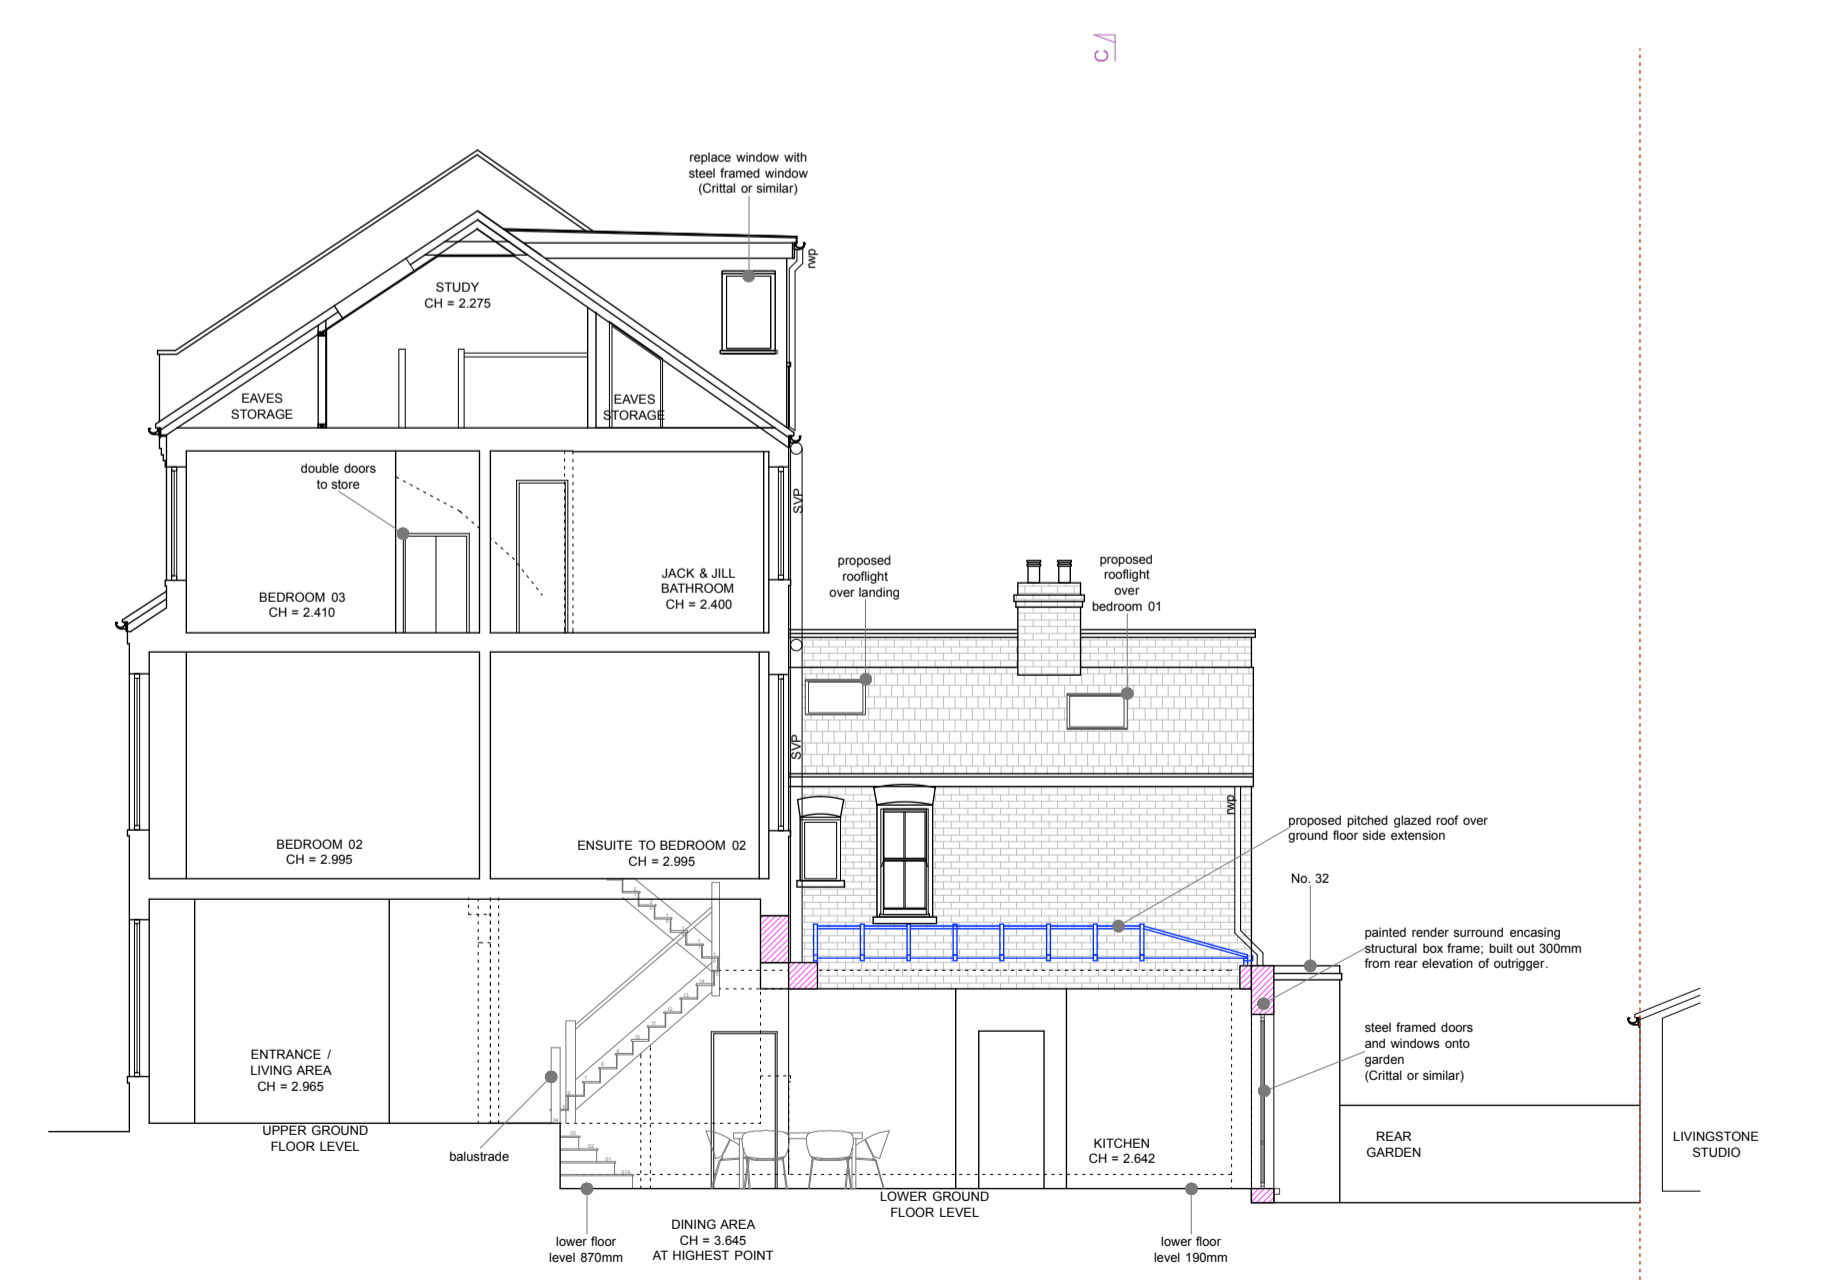

PROPOSED SECTION B & WEST ELEVATION

A	Rendered frame annotation note added.	20.07.17
REV	DESCRIPTION	DATE

bellis | architects

London t: 020 7831 2333 www.bellisarchitects.com

CONTRACT

30 New End Square, Hampstead, London, NW3 1LS.

DRAWING TITLE		
Proposed Elevations & Sections		
DRAWN BY	DATE	CHECKED
RA	02/09/17	DB
SCALE	SHEET SIZE	
1:100	A1	
DRAWING No	REV	
0500-200.01	A	