


Status:

PLANNING

© AGA Projects Ltd

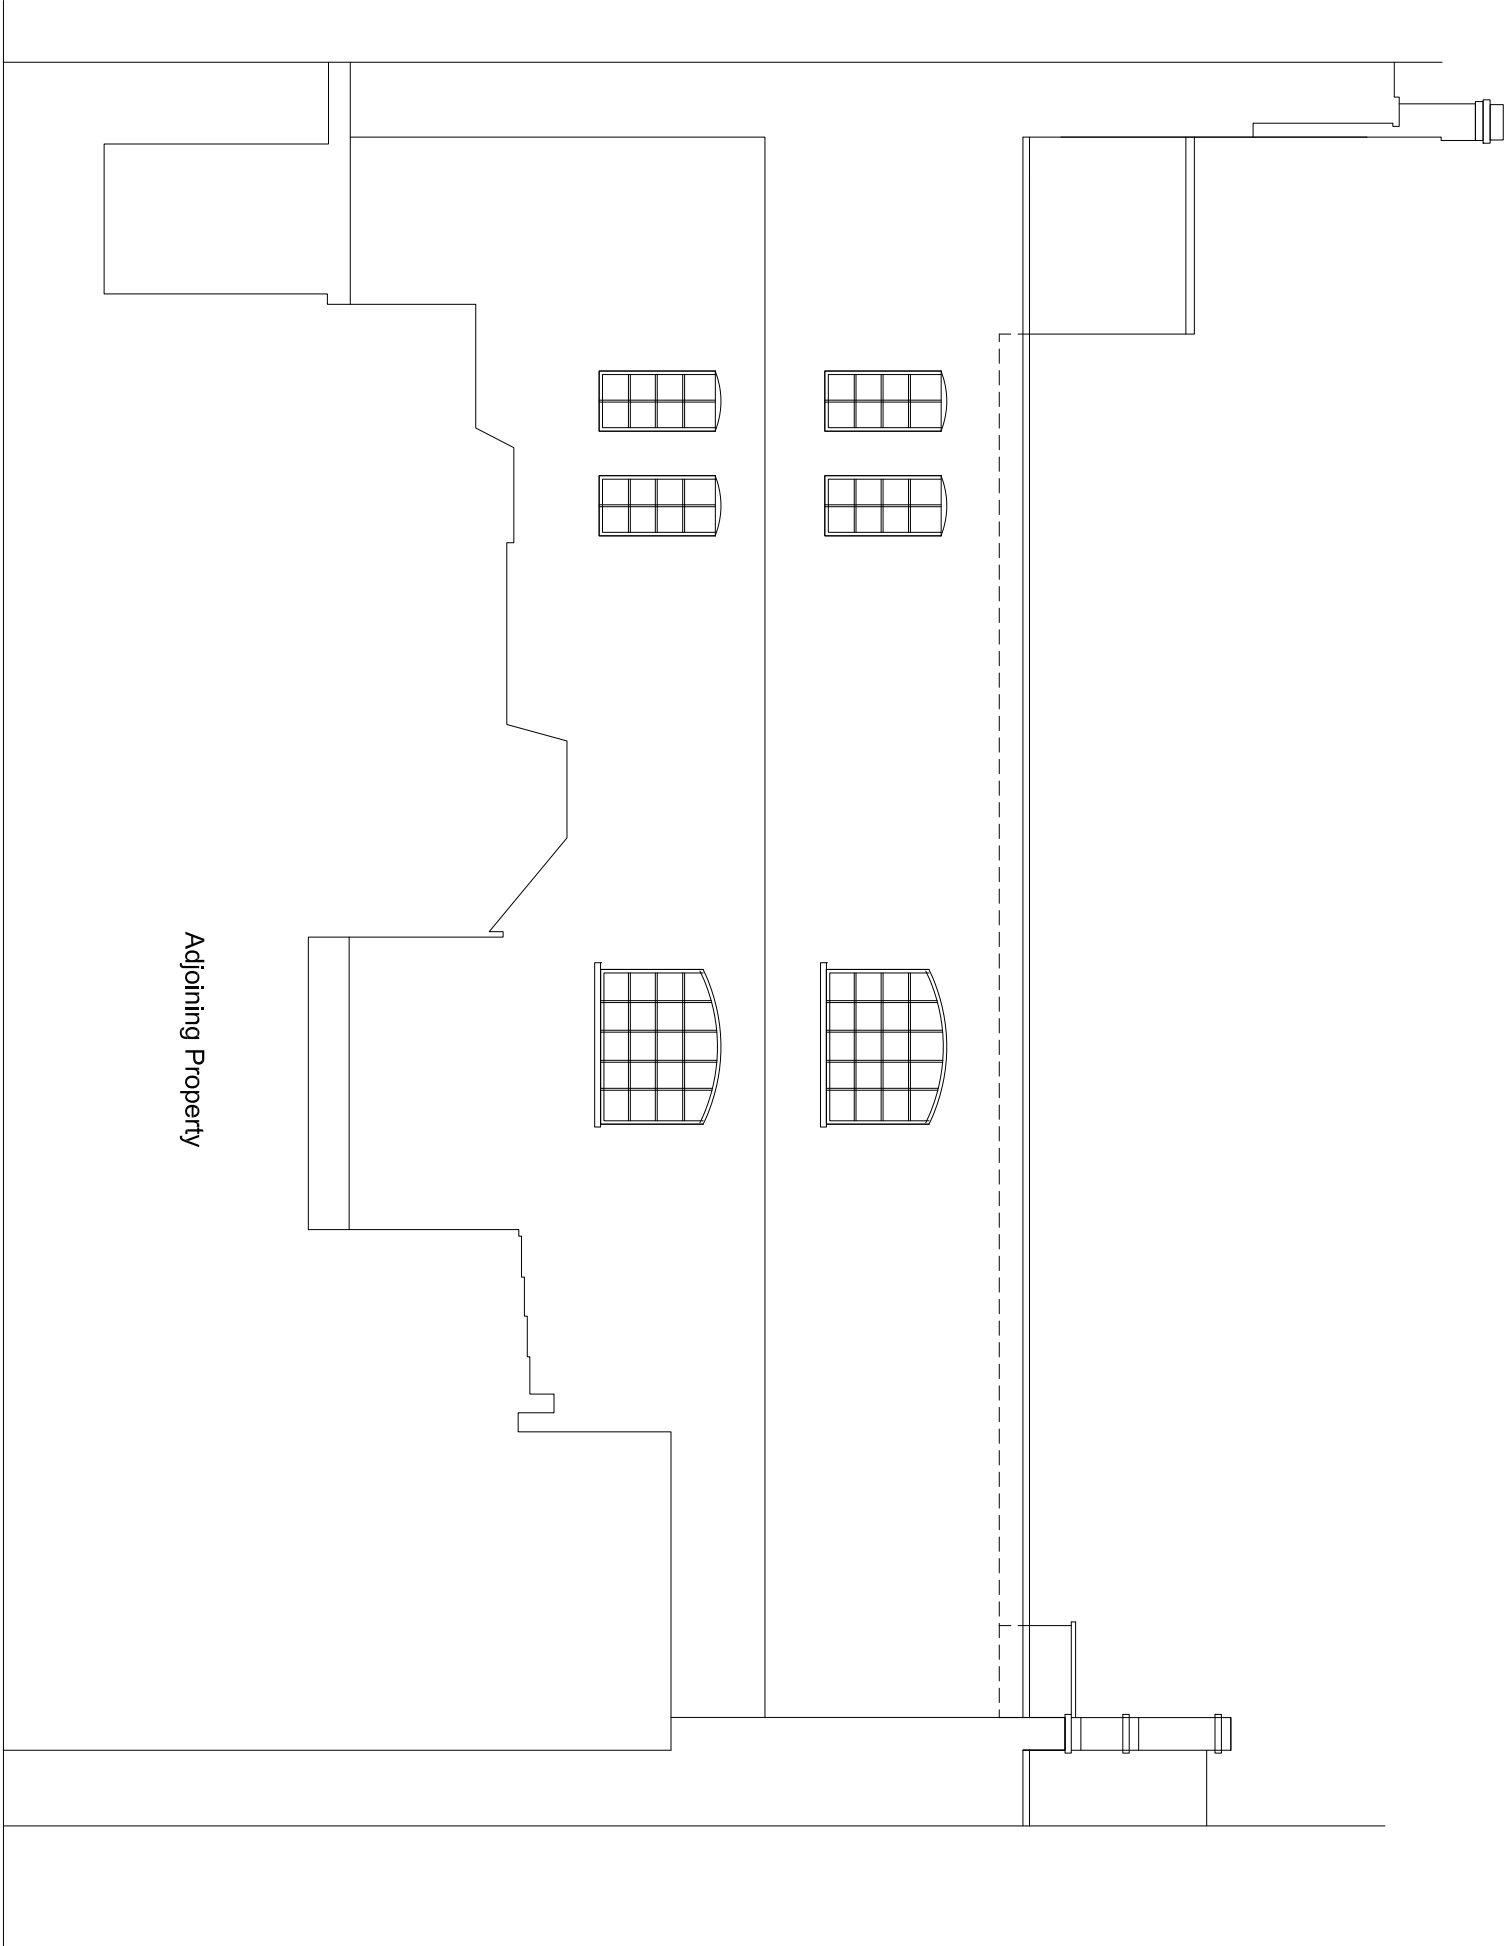

P R O J E C T S

AGA Projects Ltd, 77 St John's Road, Westcliff-on-Sea SS0 7JY t: 020 8123 8753 www.agaprojects.co.uk

14-18 Emerald St, London WC1N 3QA

EXISTING REAR ELEVATION

Drawing Nr: 170505-P-4 Scale:1:100@A3 & 1:50@A1 Date: 15 July 2017