


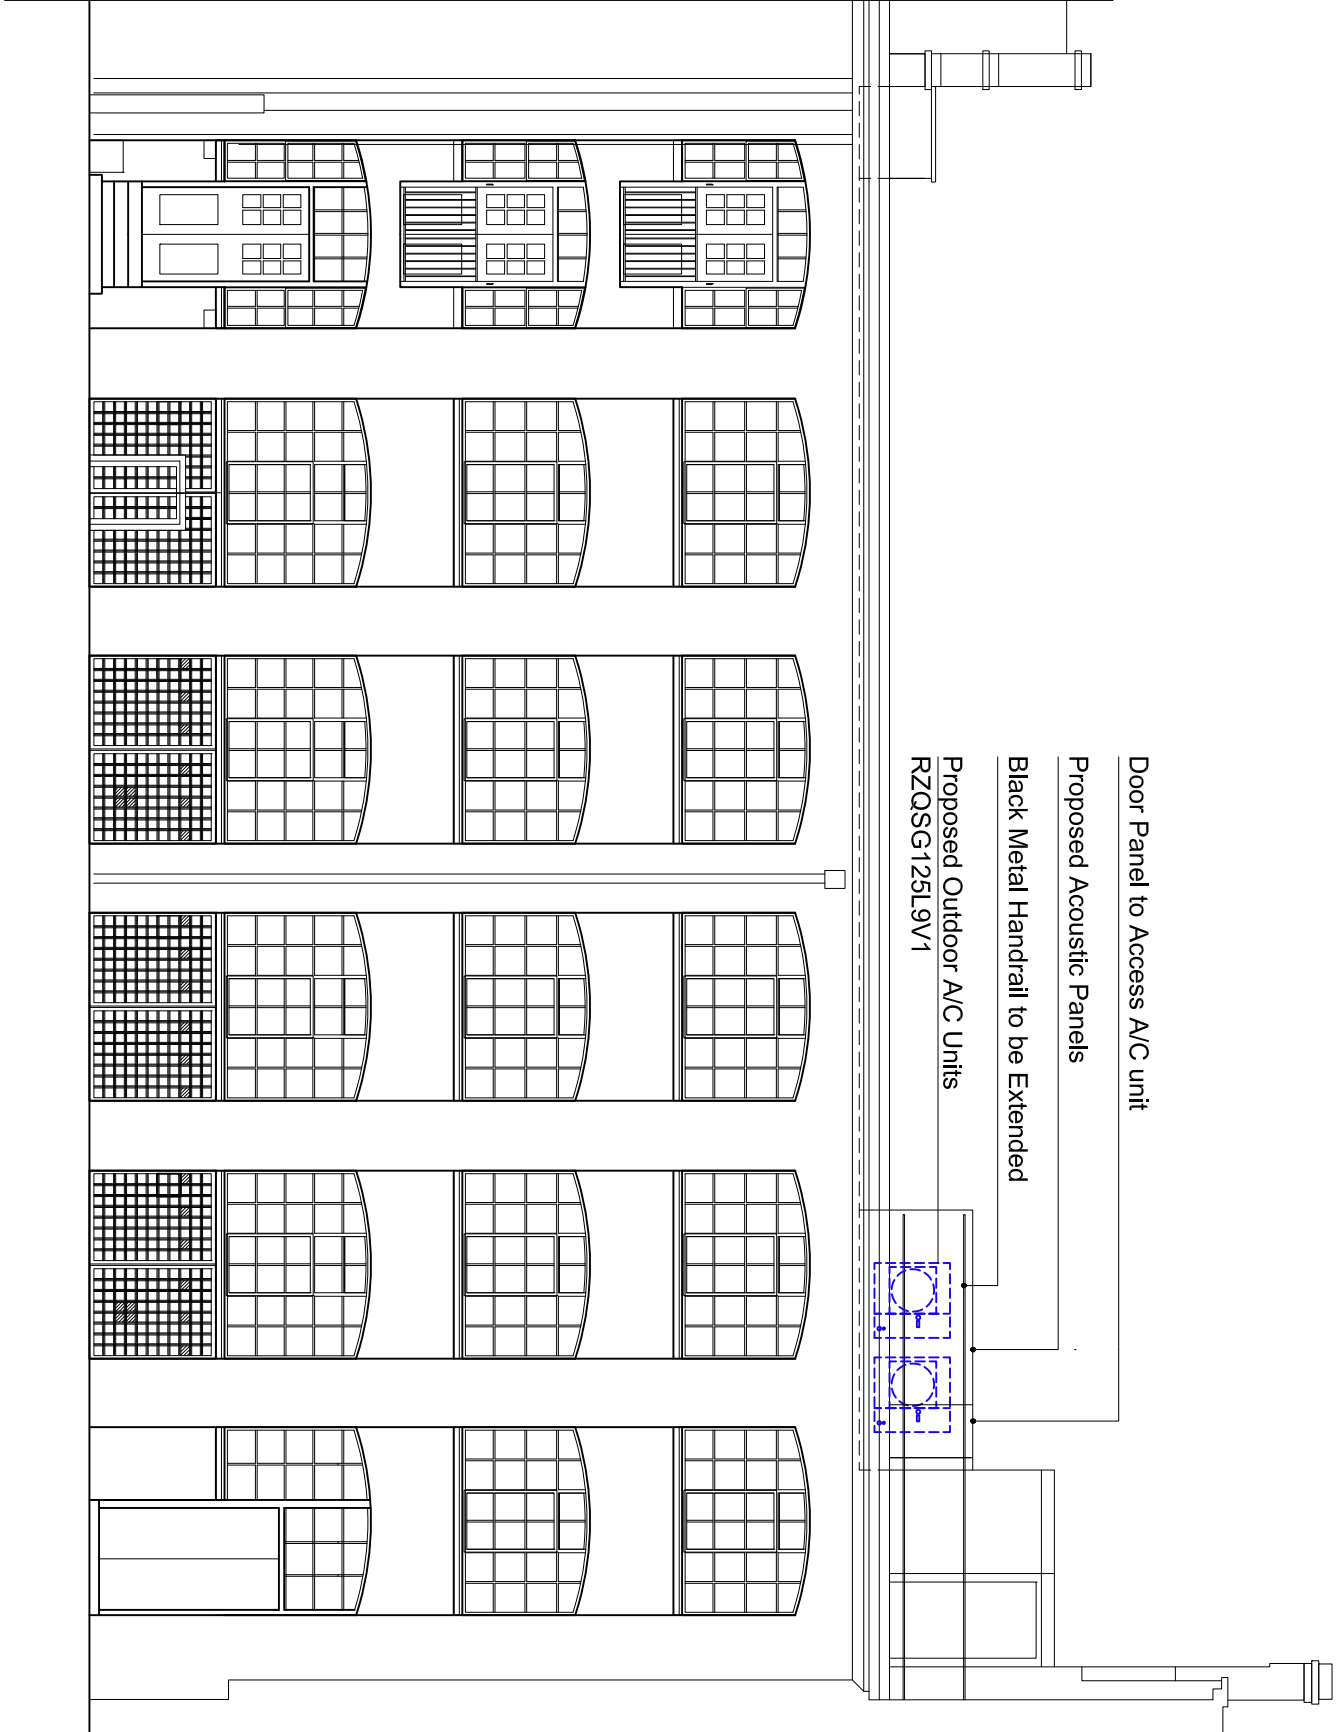


Door Panel to Access A/C unit

Proposed Acoustic Panels

Black Metal Handrail to be Extended

Proposed Outdoor A/C Units
RZQSG125L9V1

 

Status:

PLANNING

© AGA Projects Ltd



AGA Projects Ltd, 77 St. John's Road, Westcliff-on-Sea SS0 7JY t: 020 8123 8753 www.agaprojects.co.uk

14-18 Emerald St, London WC1N 3QA

PROPOSED FRONT ELEVATION

Drawing Nr: 170505-P-7 Scale:1:100@A3 & 1:50@A1 Date: 15 July 2017