




Proposed Exterior Elevation (1:100)

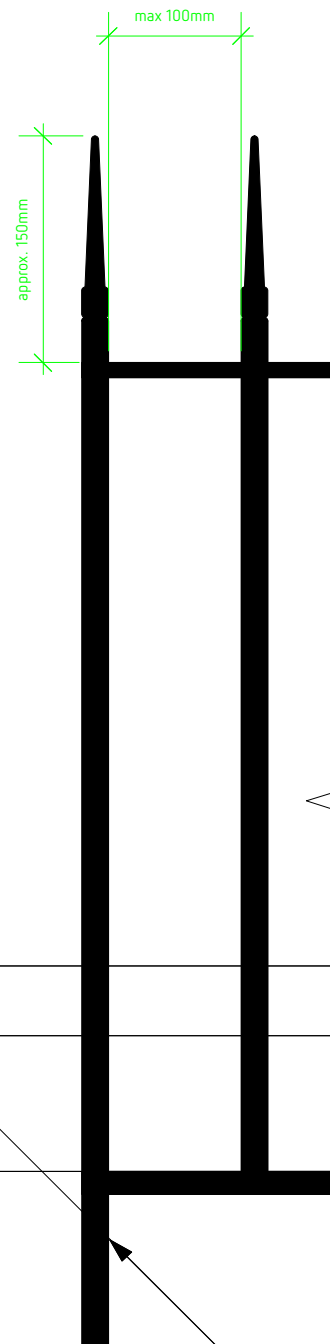


Proposed Exterior Railing Detail 1:5)



Existing Railing at Neighbouring 34 Ferncroft Ave



Existing Railing at Neighbouring 34 Ferncroft Ave

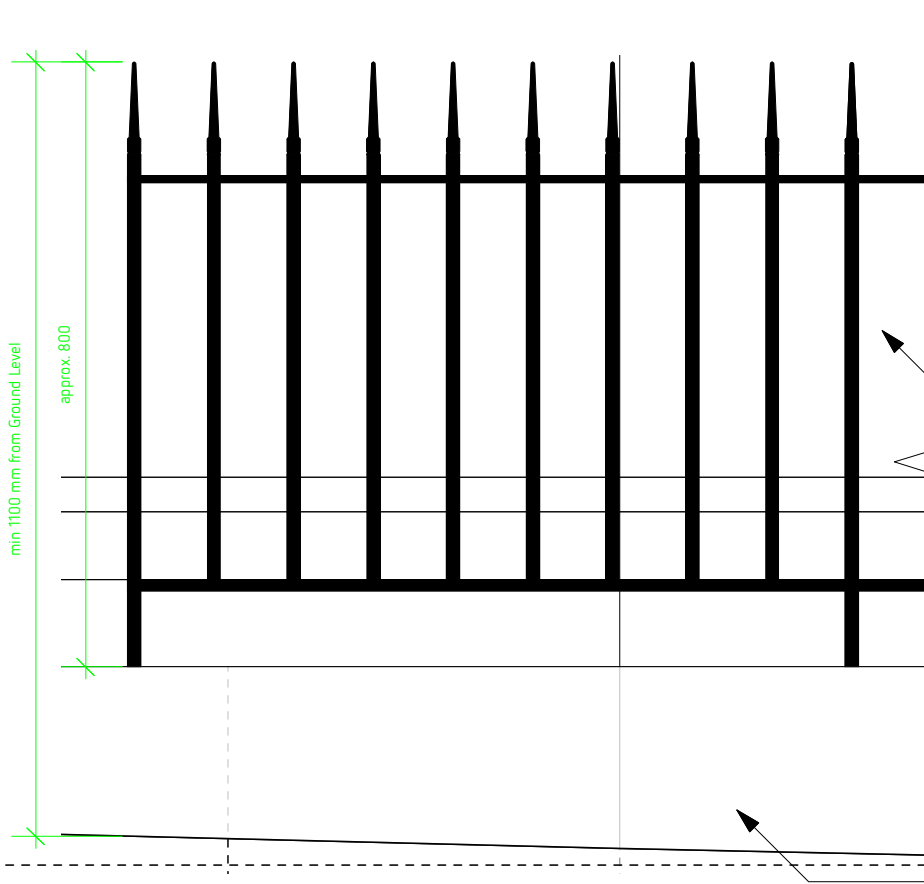


Proposed Exterior Railing Elevation (1:10)


NOTE: All dimensions indicative, to be confirmed onsite. All details to match 34 Ferncroft Ave.

Black painted steel balustrade to match neighbour at no.34
 Concealed support, anchored into concrete surround of proposed lightwell to LFG. NB: All to SE details

White painted surround to LGF lightwell

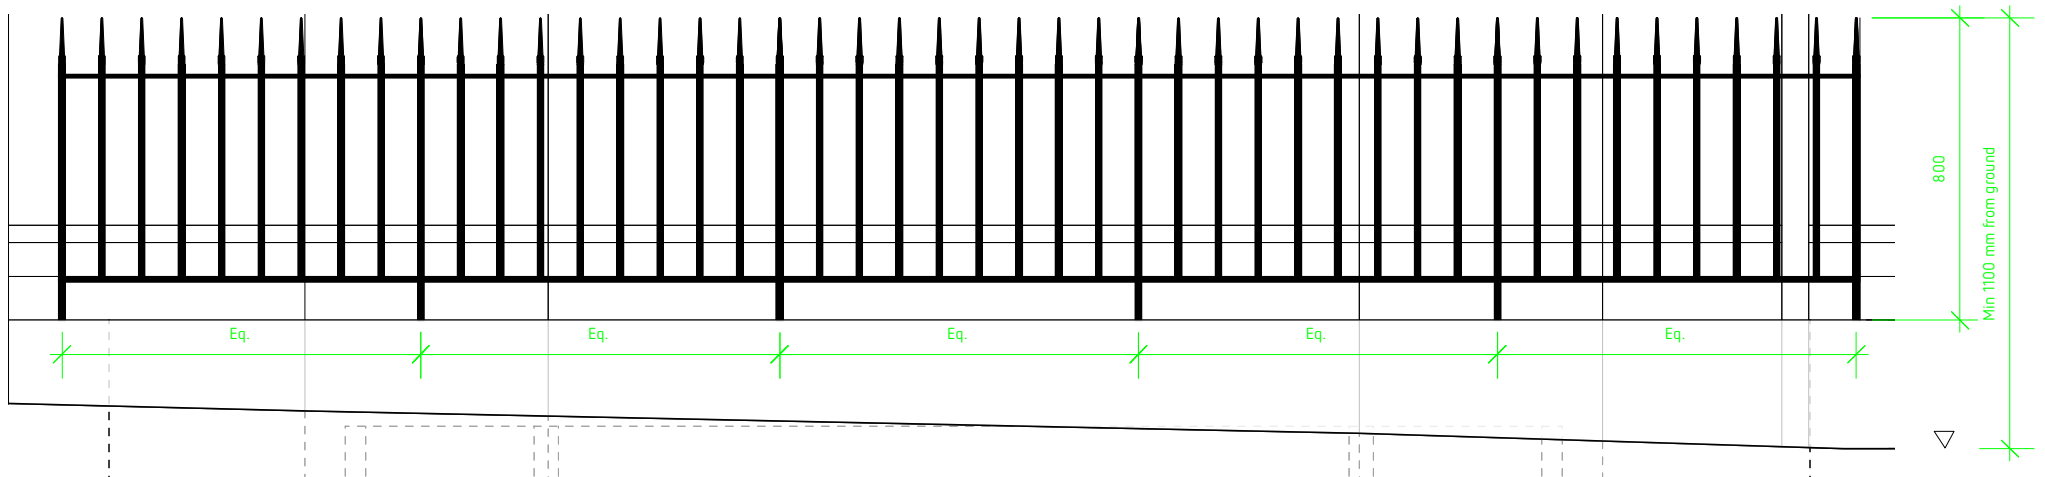

Proposed Exterior Railing Elevation (1:20)

status	For Planning	Mobile Studio Art + Architecture e: info@theMobileStudio.co.uk w: www.theMobileStudio.co.uk m: +44 7879 401592	
revisions	A 08.07.17 Update notes		
Notes: 1. Do not scale from this drawing. 2. All dimensions to be checked on site by contractor and such dimensions to be his responsibility. 3. Report all drawing errors and omissions to the architect. 4. Drawing to be read in conjunction with all other relevant drawings and specifications by all design disciplines. The contractor must ensure he has copies of all such documents.		job Residential Refurbishment + Extension address 32 Ferncroft Ave, London NW3 7PE dwg title Proposed Exterior Railing Details scale Various date OCT 2016	
FER job reference		550 drawing number	A revision