


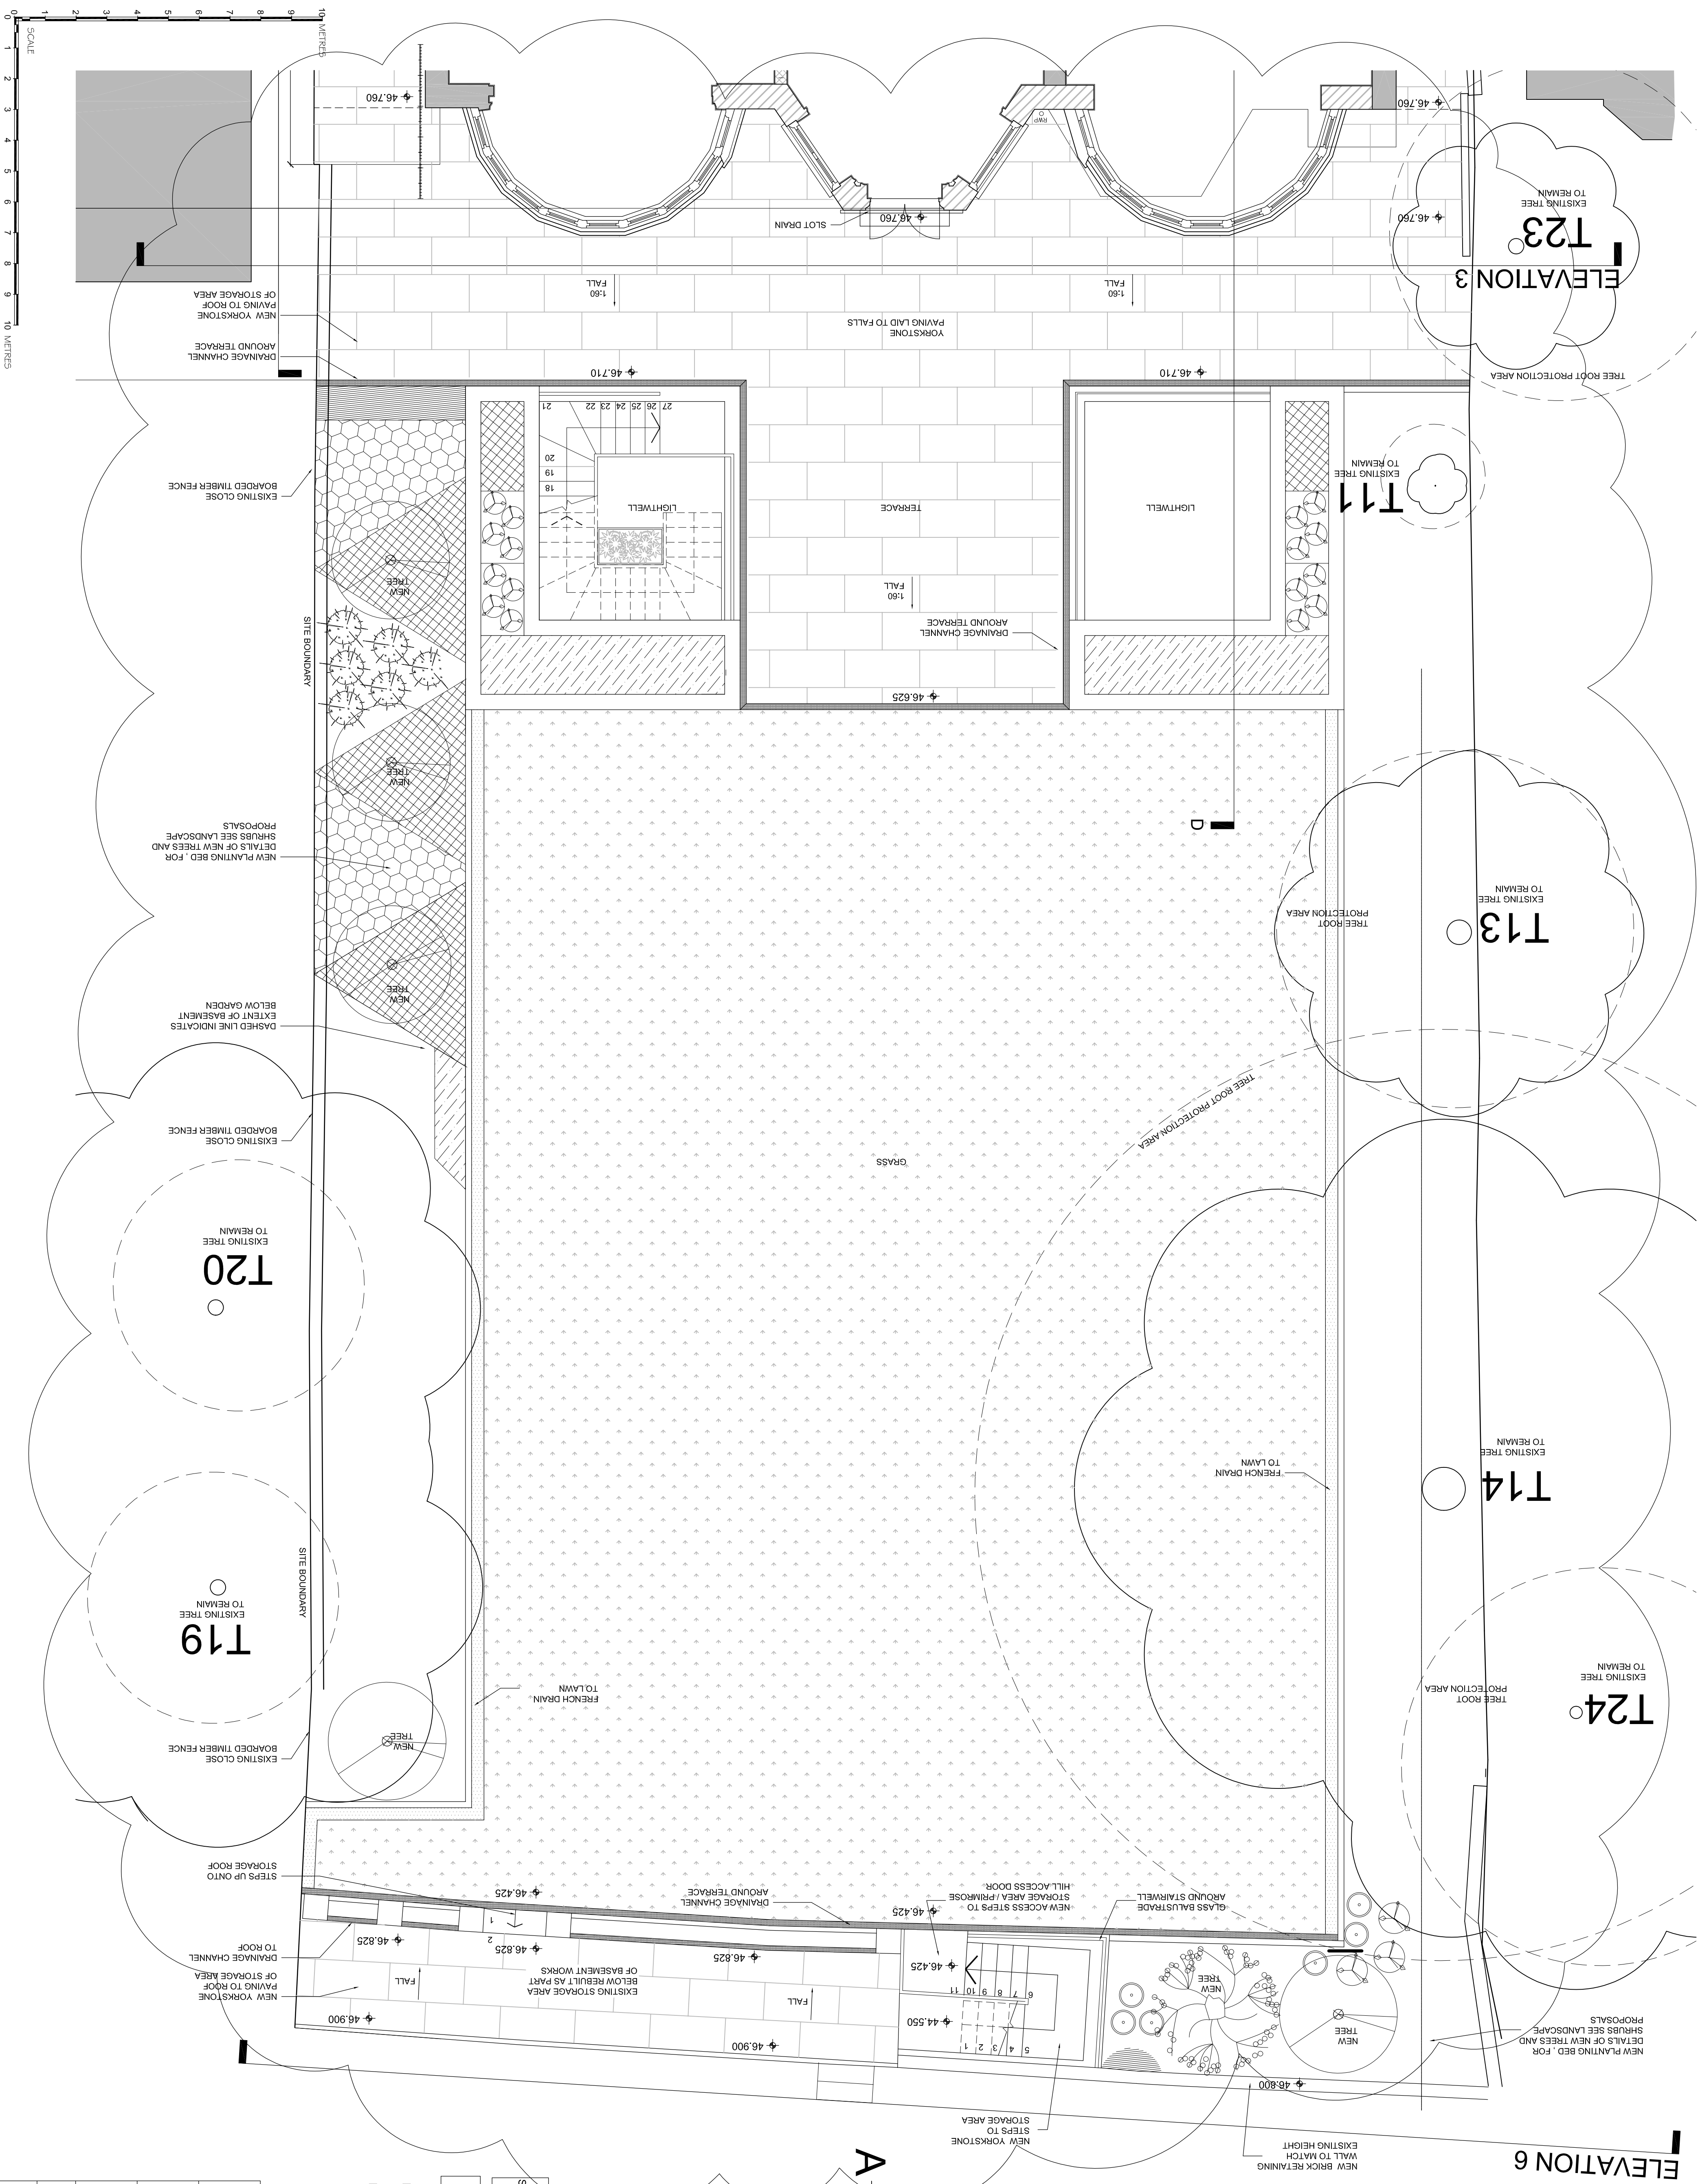

SCHEME DESIGN SUBJECT TO
STRUCTURAL ENGINEER /SERVICES ENGINEER,
& PLANNERS COMMENT

FOR PLANNING

* dd/mm/yy	Description	By
A July 2017	Hard / Soft landscaping and levels added	By

BB PARTNERSHIP LTD
CHARTERED ARCHITECTS

THE TRAFALGAR, 17 REINGTON STREET, LONDON N1 8DH
TEL. 020 7336 8555 FAX. 020 7336 8777
e-mail. architect@bbpartnership.co.uk

Shore Securities Limited
c/o Transocean Resources Ltd
115 Boundary Road
London NW8 0RG

project
35 Elsworthy Road
London
NW3 3BT

drawing

Proposed Site plan

Sheet 2 of 2

date	scale	drawn by					
08.14	1:50@A1	SP					
drg.no.	FEV - 109		rev.	A	rev	rev	rev
			rev	rev	rev	rev	rev