


These plans are project and site specific and shall only be used for their intended purpose unless otherwise permitted by written consent of Brian O'Reilly Architects.

All dimensions shown are indicative and must be double checked on site by the contractor. Any inconsistencies found must be reported to Brian O'Reilly Architects.

DO NOT SCALE FROM THE DRAWINGS.

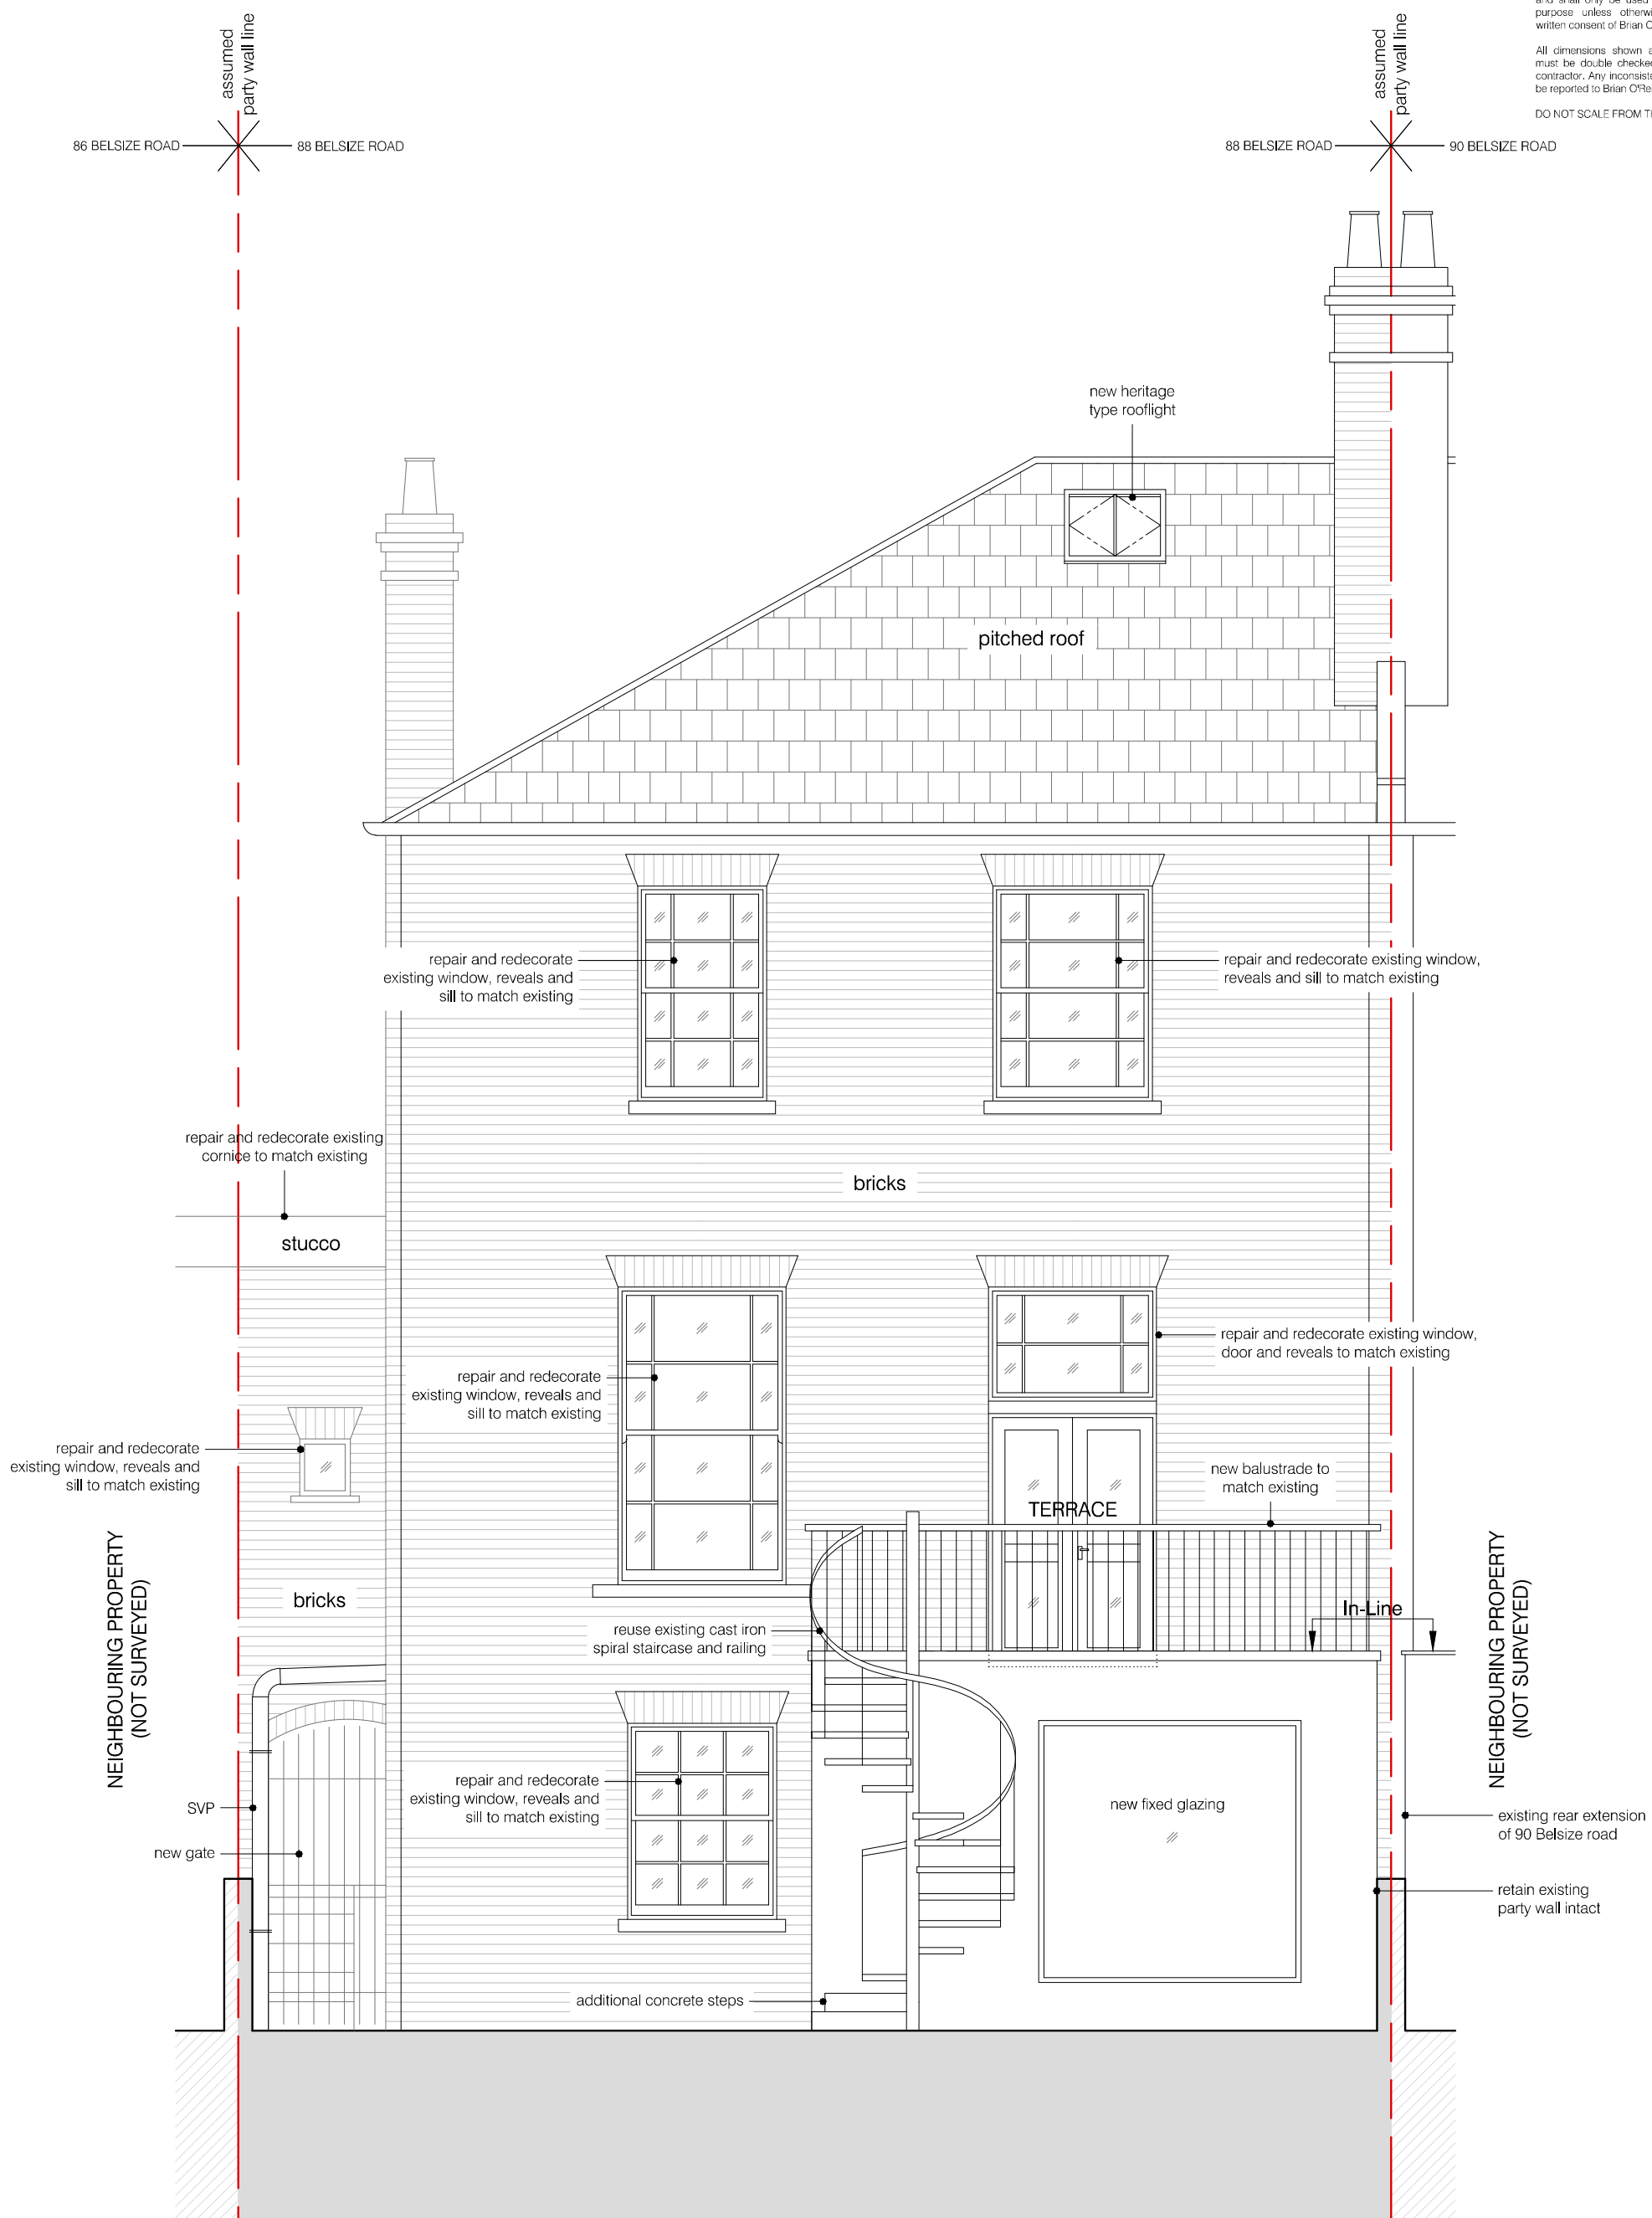

01 PROPOSED REAR ELEVATION
scale 1:50

project
88 BELSIZE ROAD LONDON NW6 4TG

status / number
PLANNING/437-202-P 1:50 @ A3

BRIAN O'REILLY ARCHITECTS
31 Oval Road, London, NW1 7EA +44 (0)20 7267 1184
www.brianoreillyarchitects.com mail@brianoreillyarchitects.com

drawing
PROPOSED REAR
ELEVATION date
31.05.2017

