



*Malden Road*

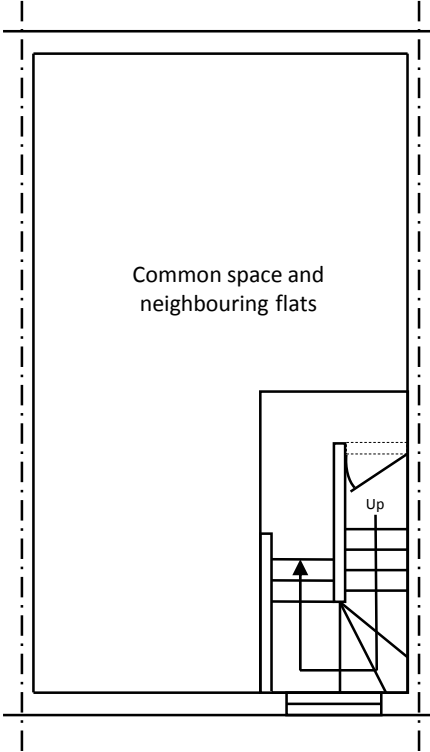


Part Existing 1<sup>st</sup> Floor Plan

*Malden Road*

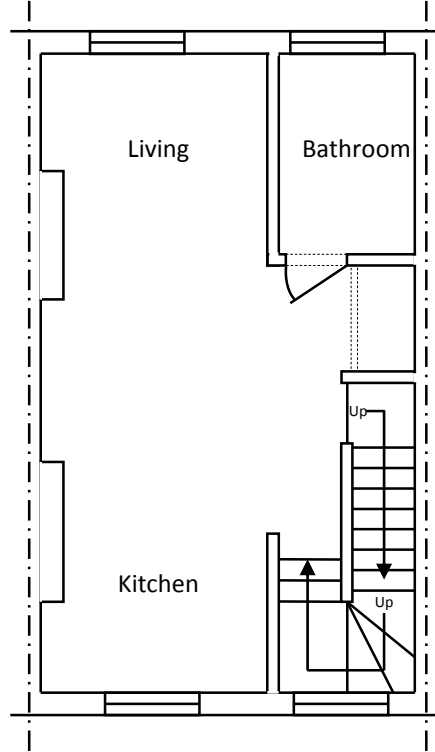


Existing 2<sup>nd</sup> Floor Plan

*Malden Road*

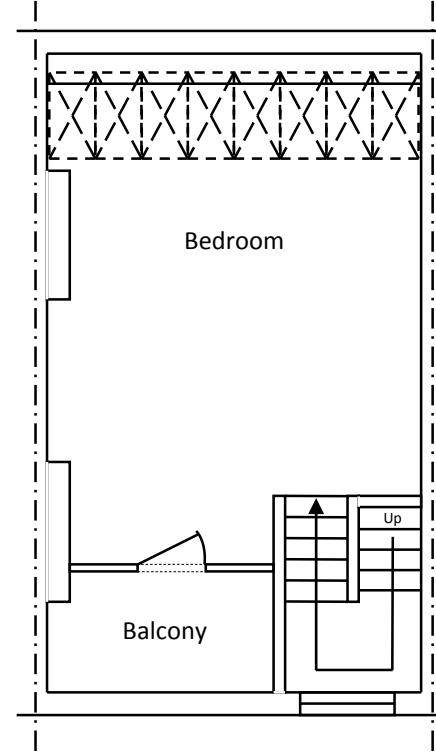

Existing 3<sup>rd</sup> Floor Plan

*Malden Road*

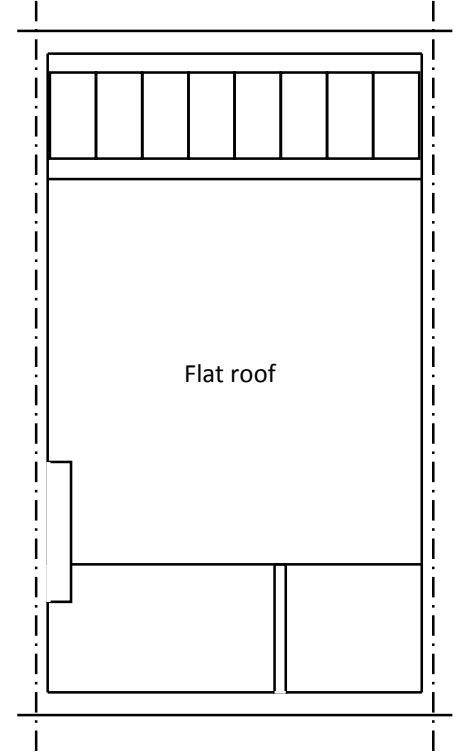

Existing Roof Plan

**Drawing title:** Existing floor plans



**Drawing number:** EP1

**Date:** 31/08/2016


**Scale @A3:** 1:100

**Project name:** Green roof and a roof terrace with access via an internal staircase and a sliding rooflight.


**Site address:** Flat 3, 137 Malden Road, NW5 4HS

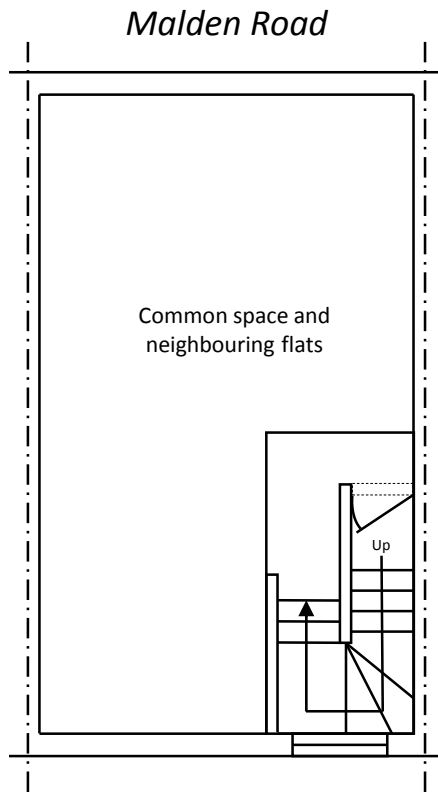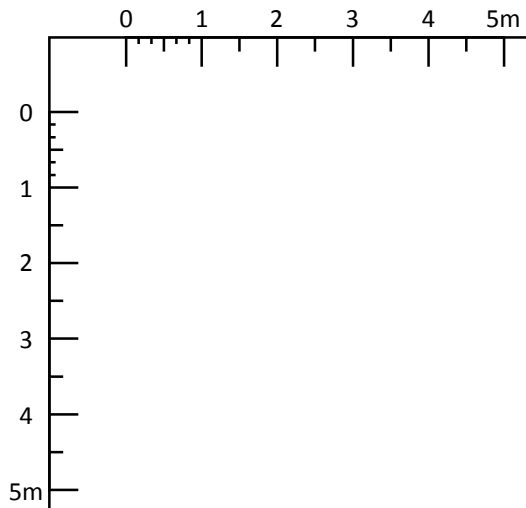


Part Proposed 1<sup>st</sup> Floor Plan  
(no change proposed)

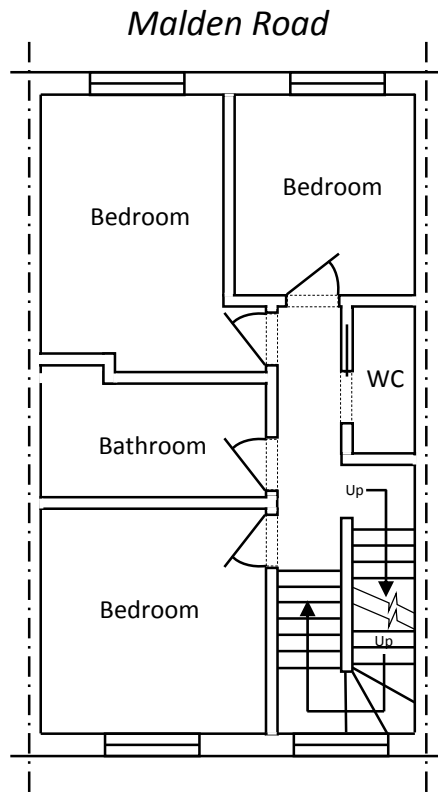

Proposed 2<sup>nd</sup> Floor Plan

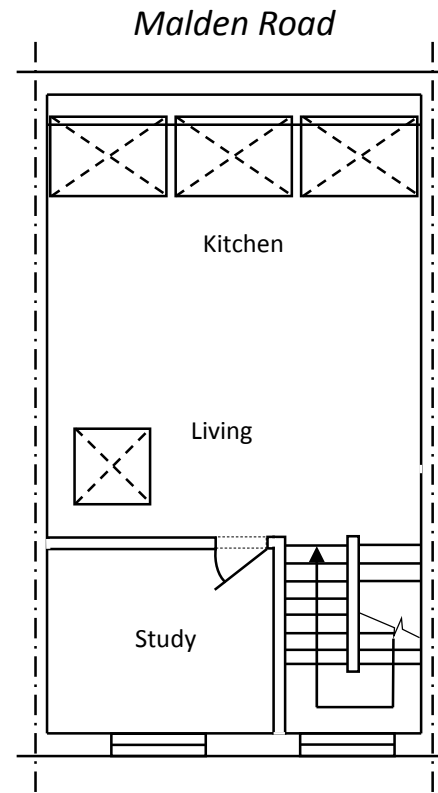

Proposed 3<sup>rd</sup> Floor Plan

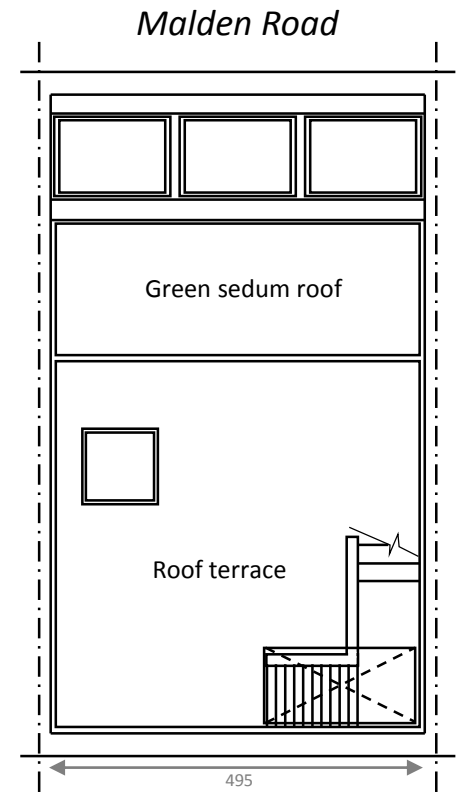

Proposed Roof Plan

**Drawing title:** Proposed floor plans


**Drawing number:** PP1

**Date:** 31/08/2016

**Scale @A3:** 1:100

**Project name:** Green roof and a roof terrace with access via an internal staircase and a sliding rooflight.

**Site address:** Flat 3, 137 Malden Road, NW5 4HS

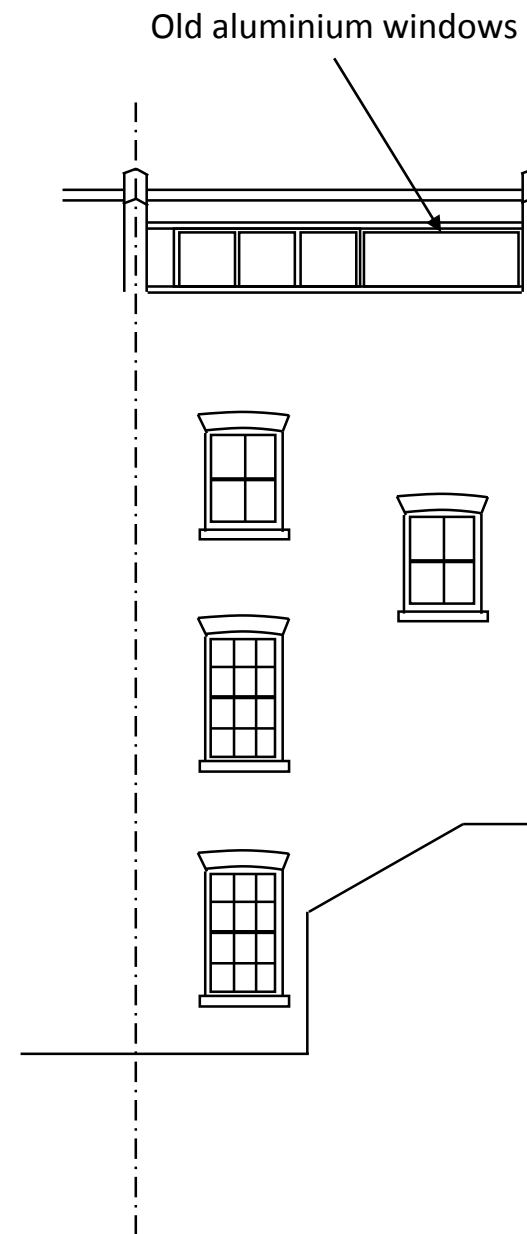

**Drawing title:** Existing elevations


**Drawing number:** EE1

**Date:** 31/08/2016

**Scale @A3:** 1:100

**Project name:** Green roof and a roof terrace with access via an internal staircase and a sliding rooflight.

**Site address:** Flat 3, 137 Malden Road, NW5 4HS

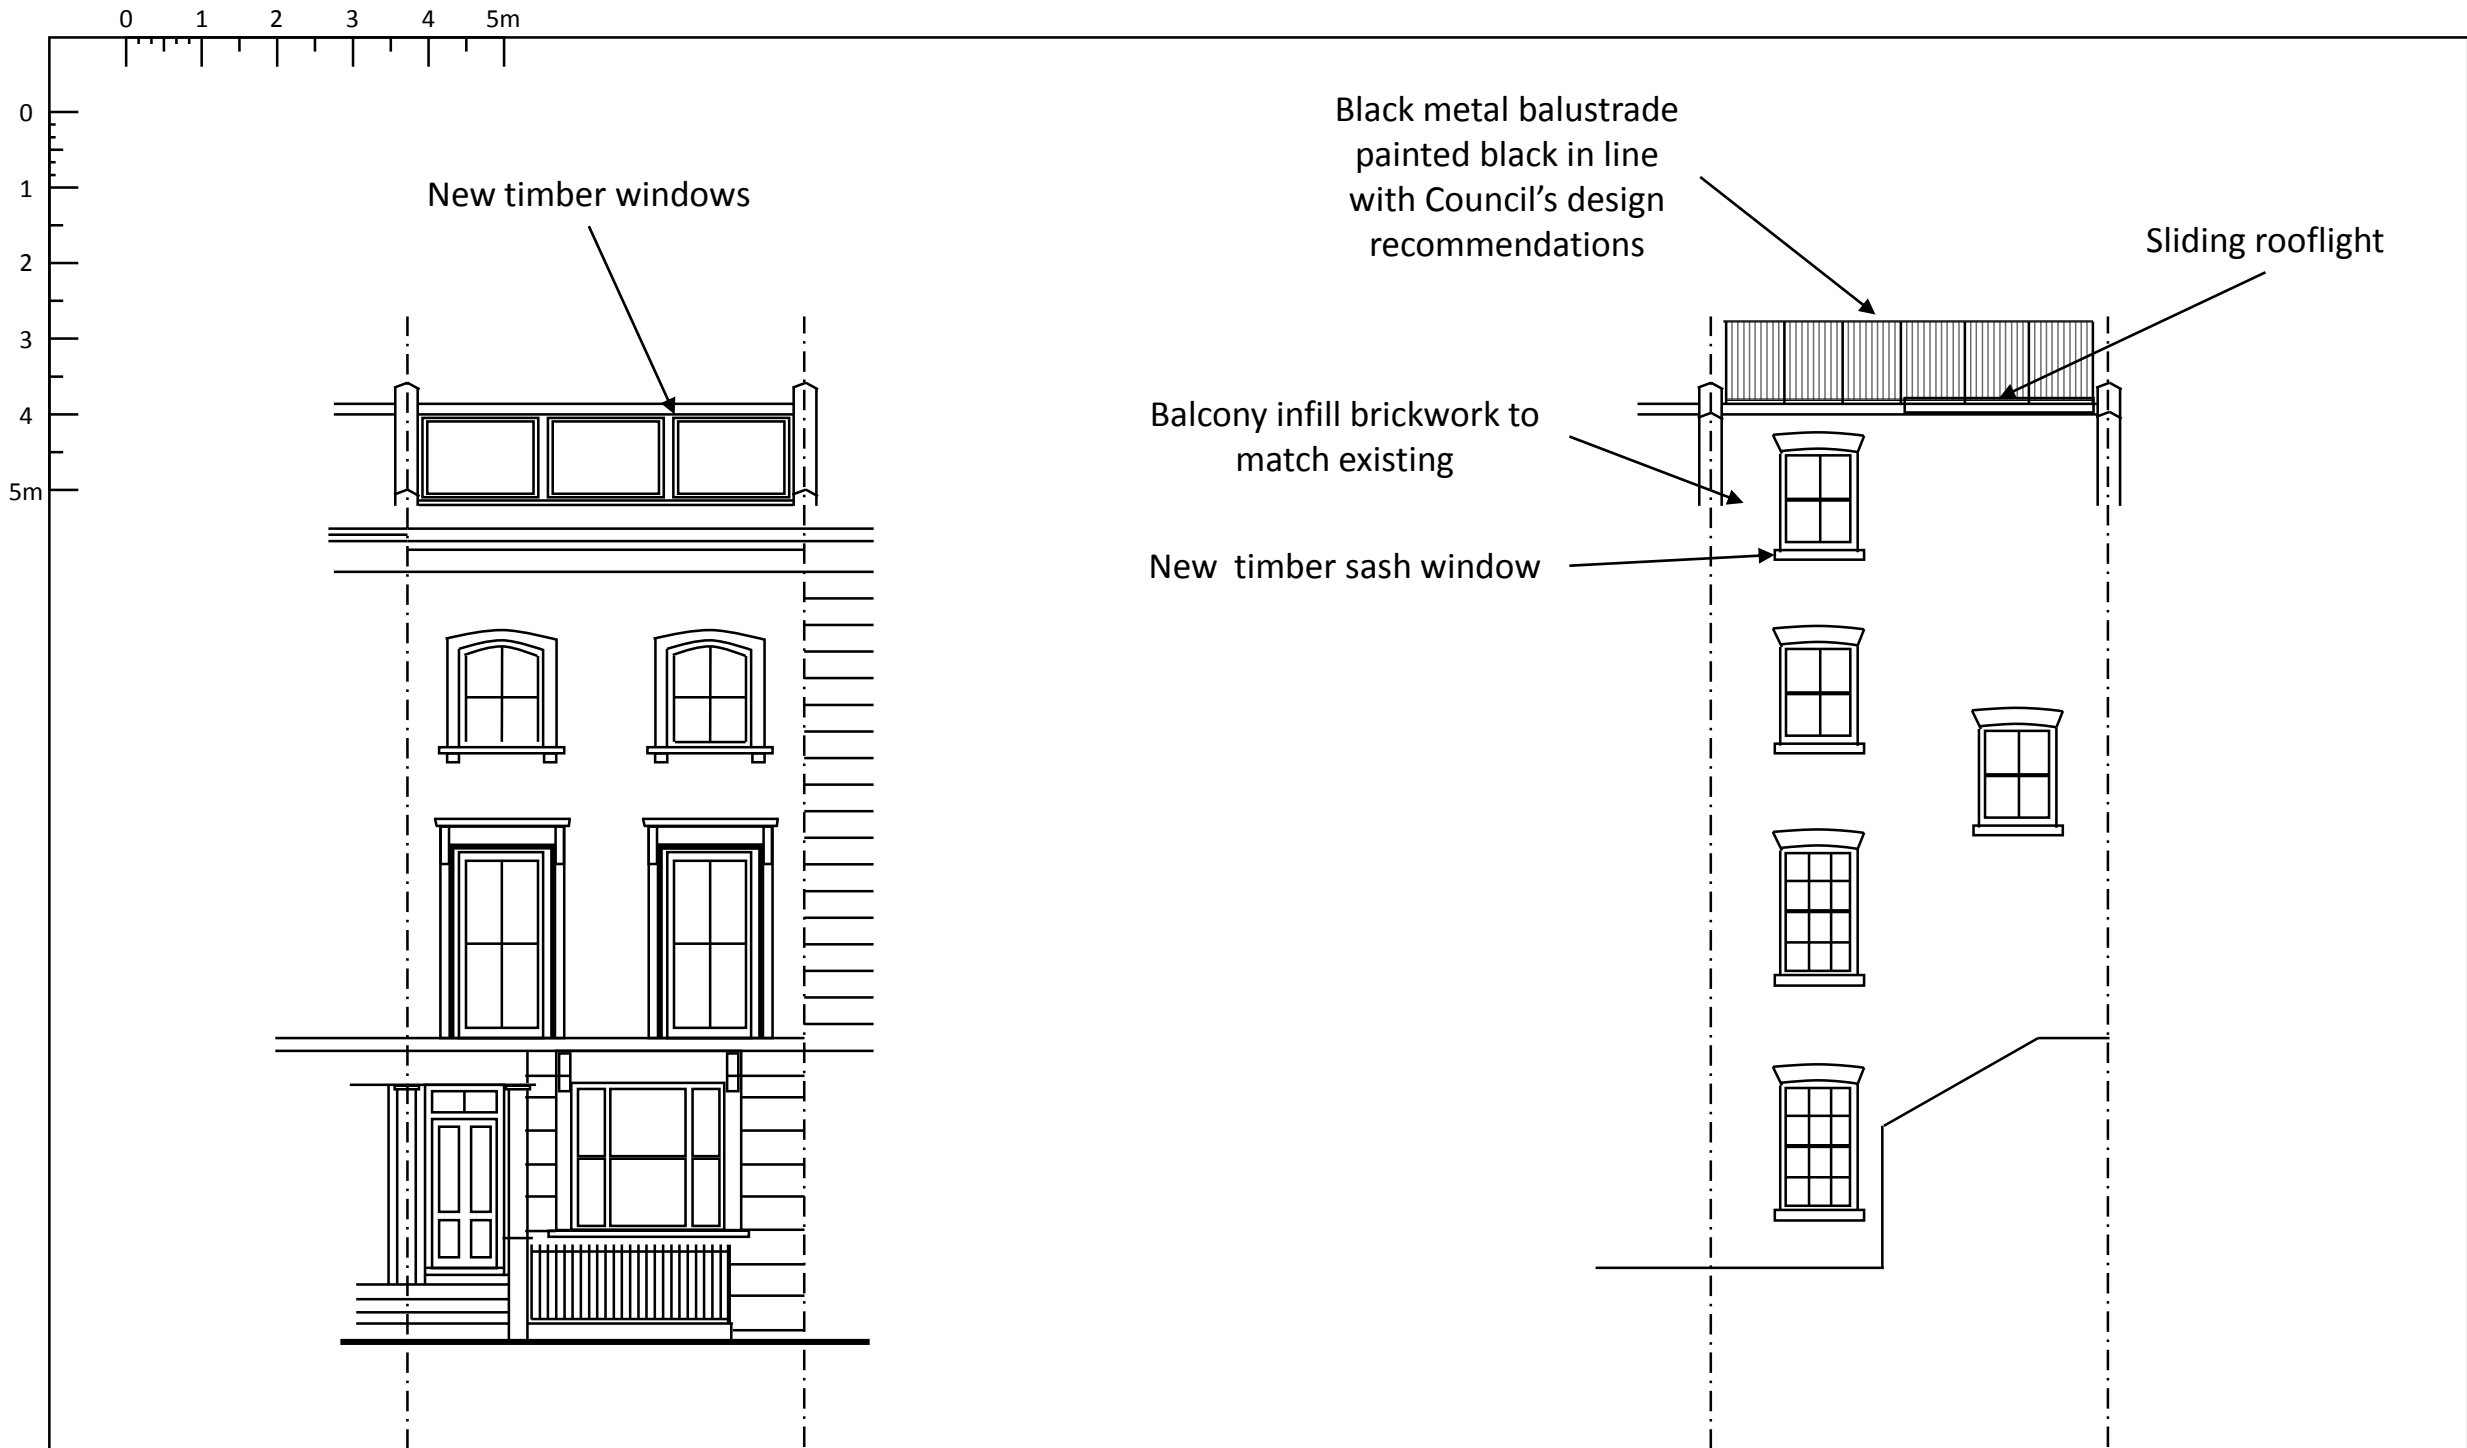

**Drawing title:** Proposed elevations


**Drawing number:** PE1

**Date:** 31/08/2016

**Scale @A3:** 1:100

**Project name:** Green roof and a roof terrace with access via an internal staircase and a sliding rooflight.

**Site address:** Flat 3, 137 Malden Road, NW5 4HS

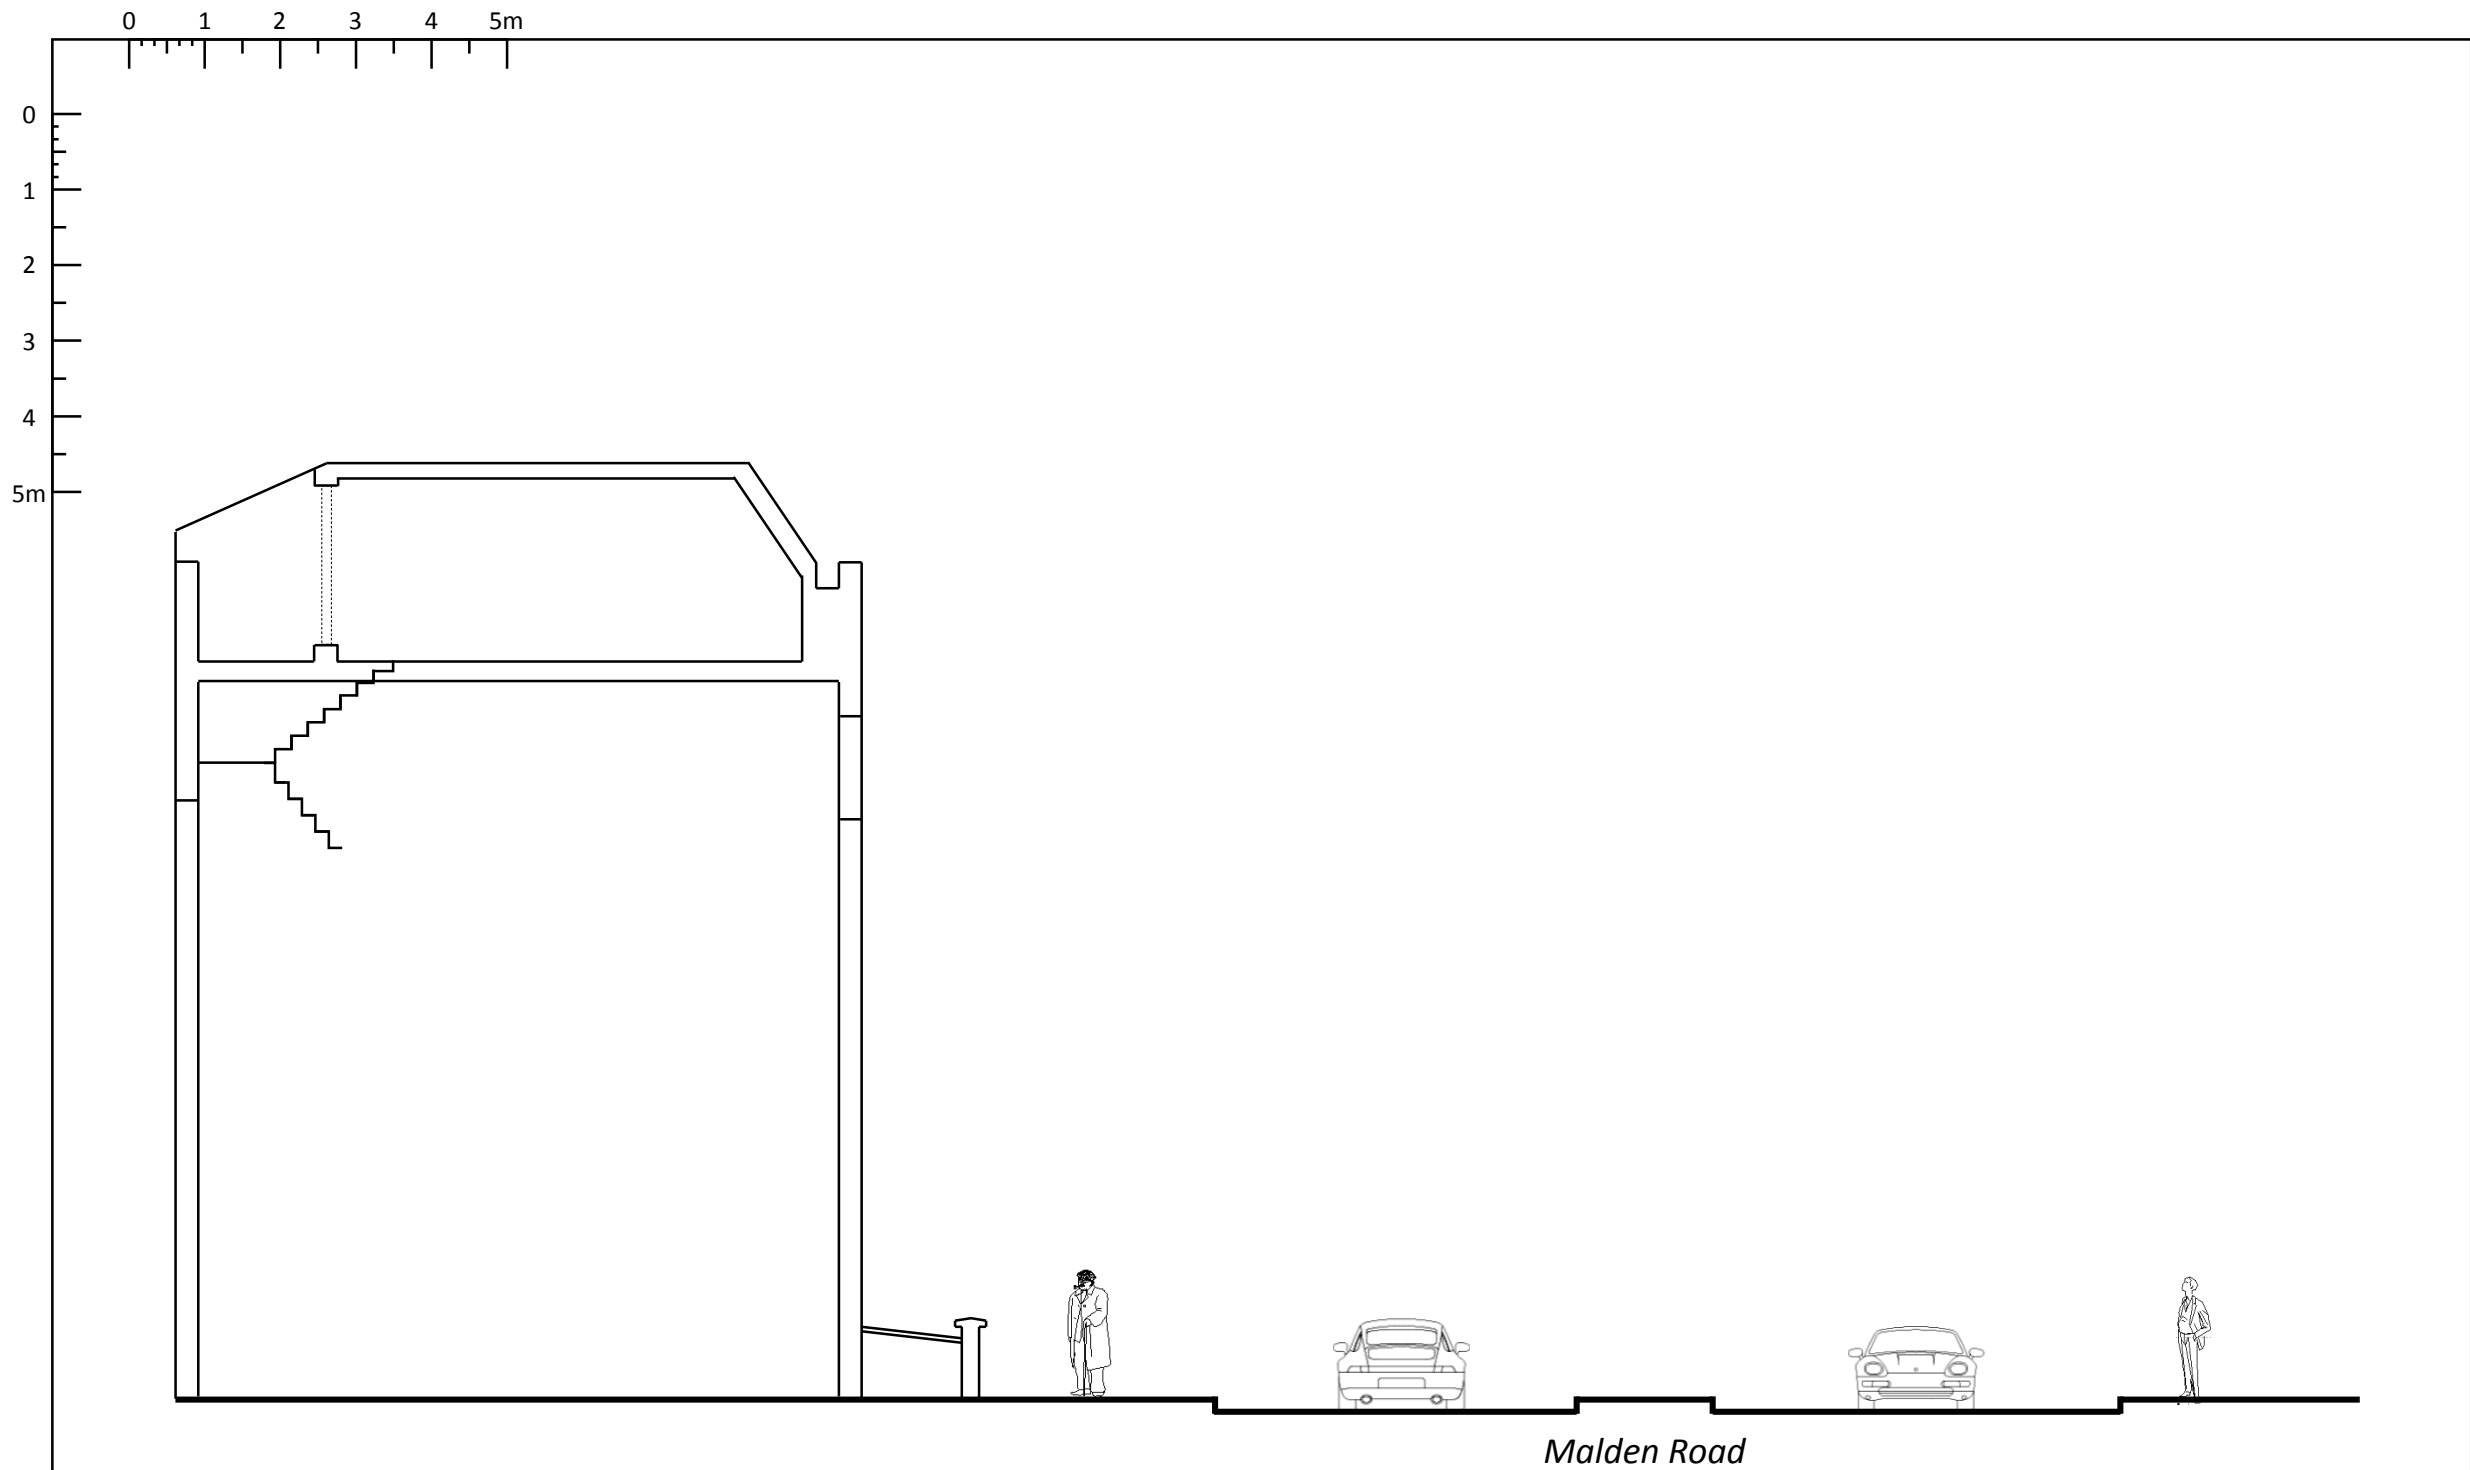

**Drawing title:** Existing section


**Drawing number:** ES1

**Date:** 31/08/2016

**Scale @A3:** 1:100

**Project name:** Green roof and a roof terrace with access via an internal staircase and a sliding rooflight.

**Site address:** Flat 3, 137 Malden Road, NW5 4HS

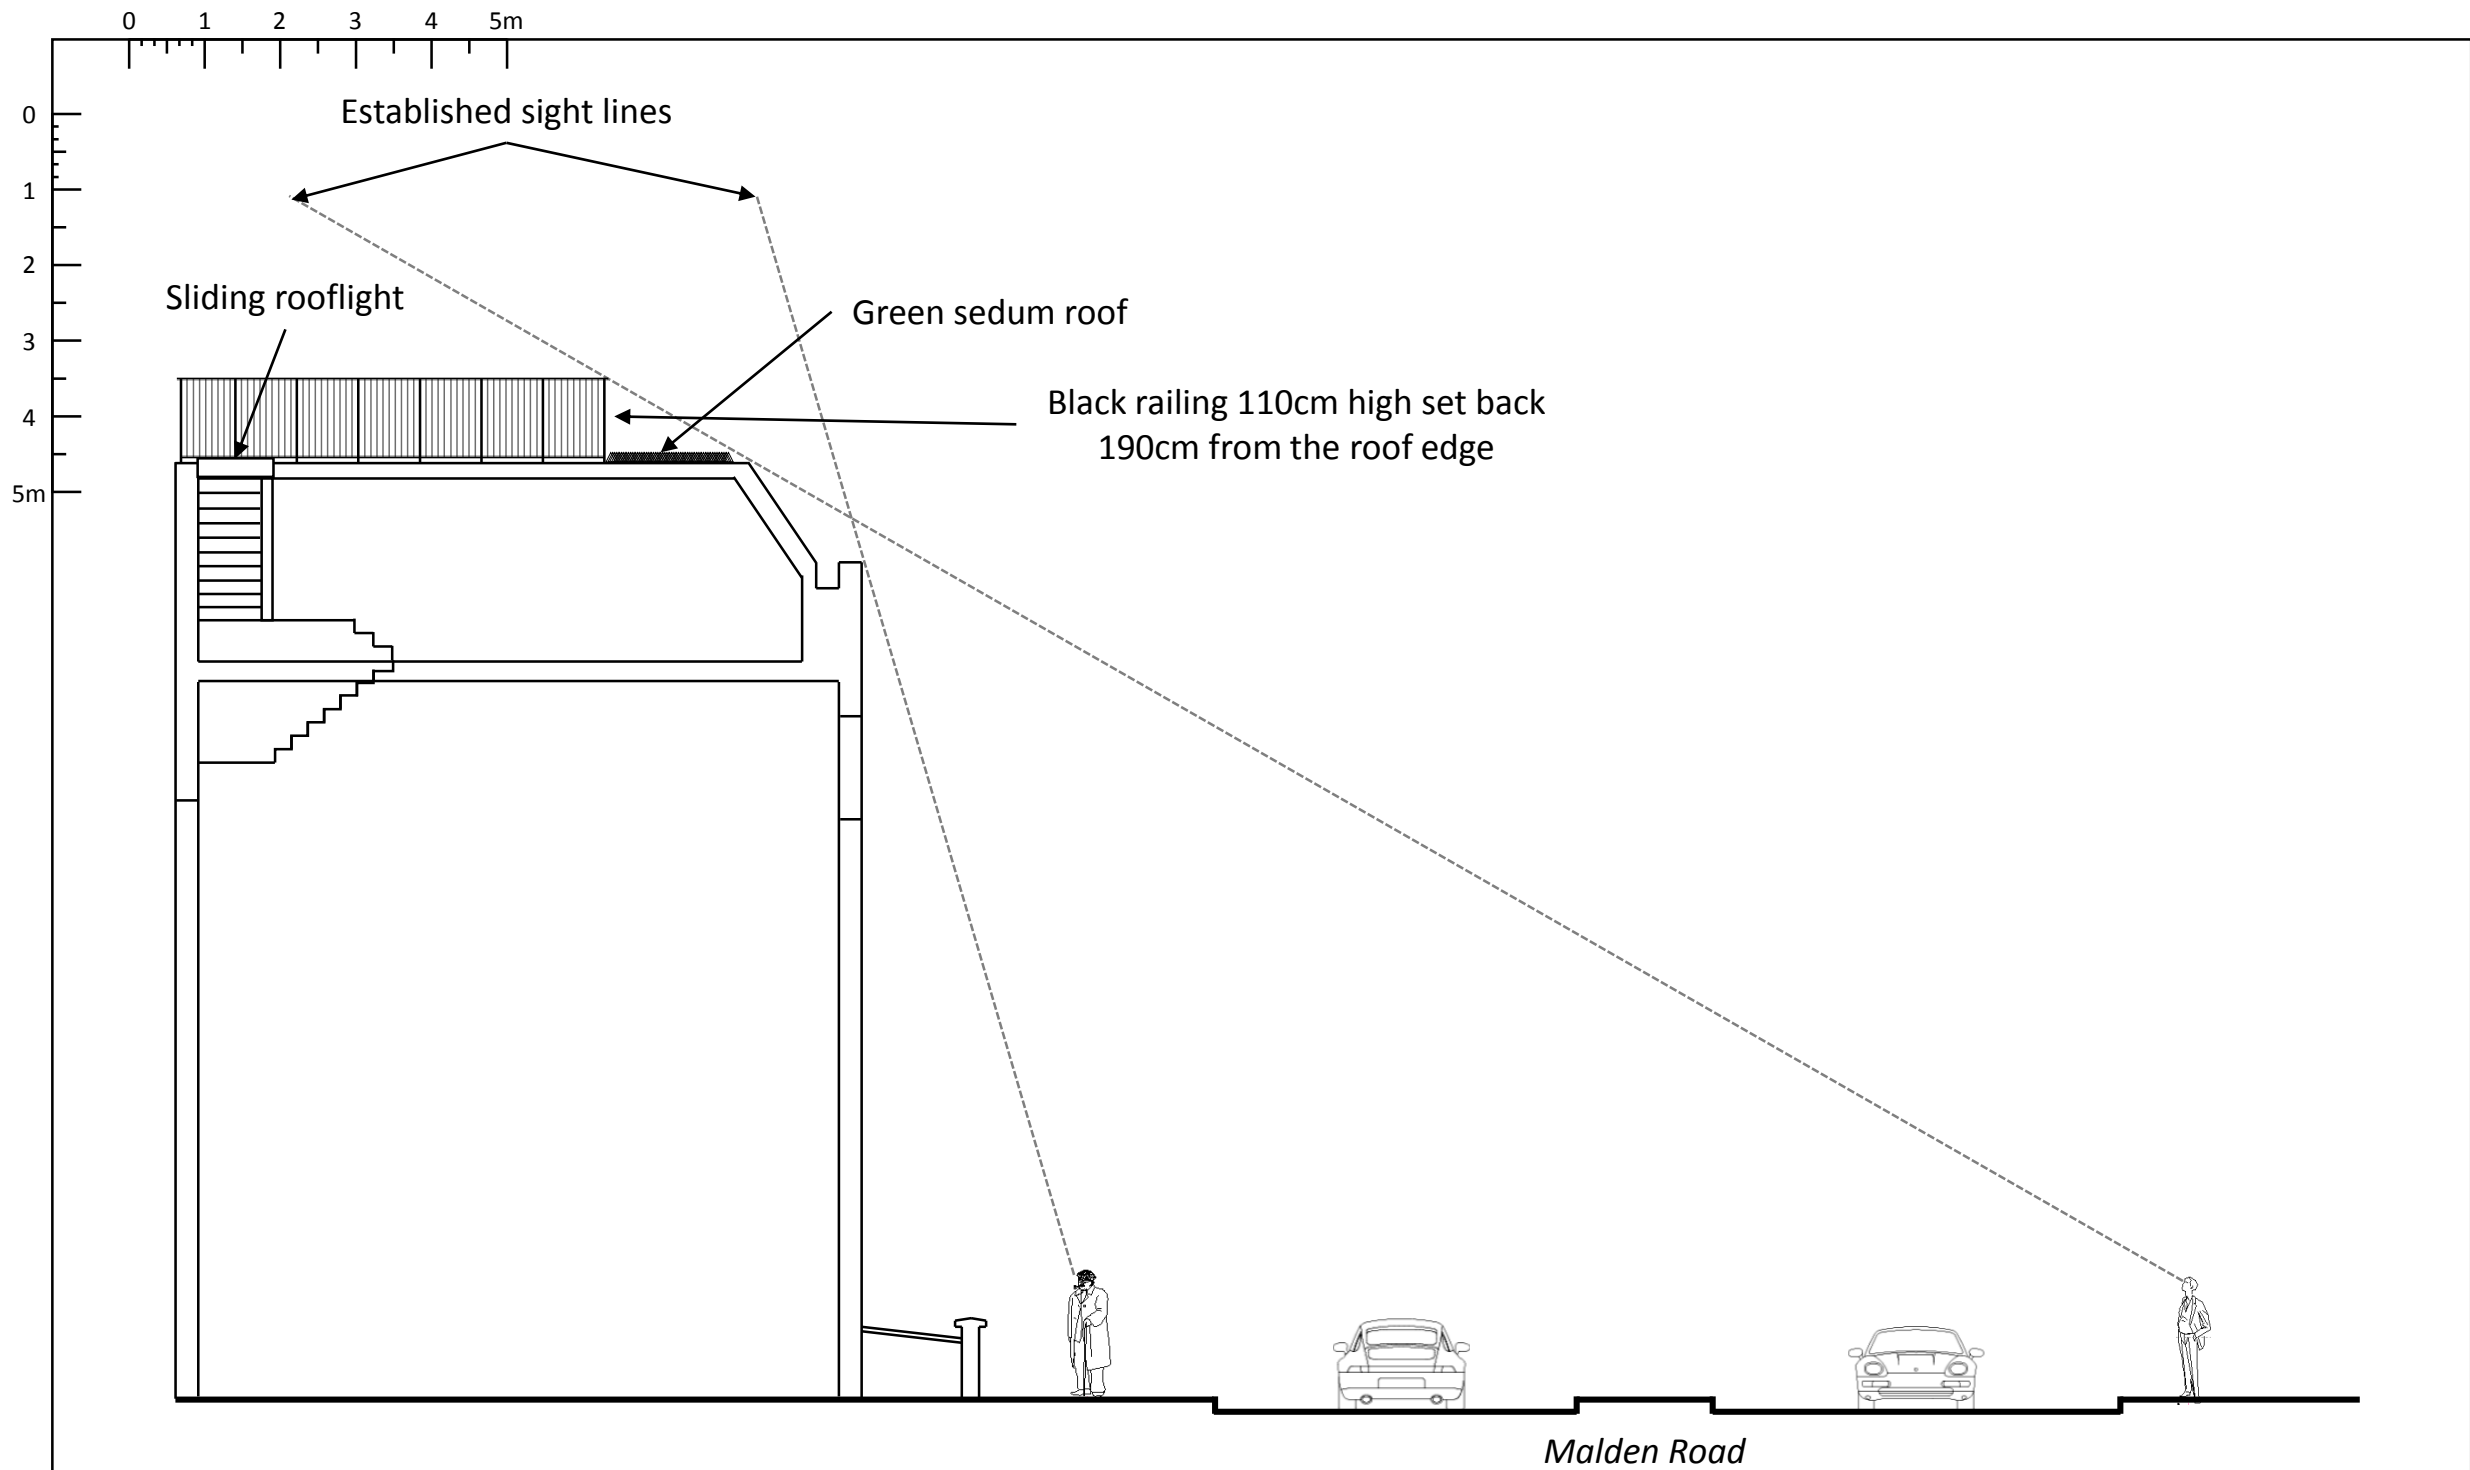

**Drawing title:** Proposed section and lines of sight

**Drawing number:** PS1

**Date:** 31/08/2016

**Scale @A3:** 1:100

**Project name:** Green roof and a roof terrace with access via an internal staircase and a sliding rooflight.

**Site address:** Flat 3, 137 Malden Road, NW5 4HS