


NOTES

- Site Boundary
- Signage Location

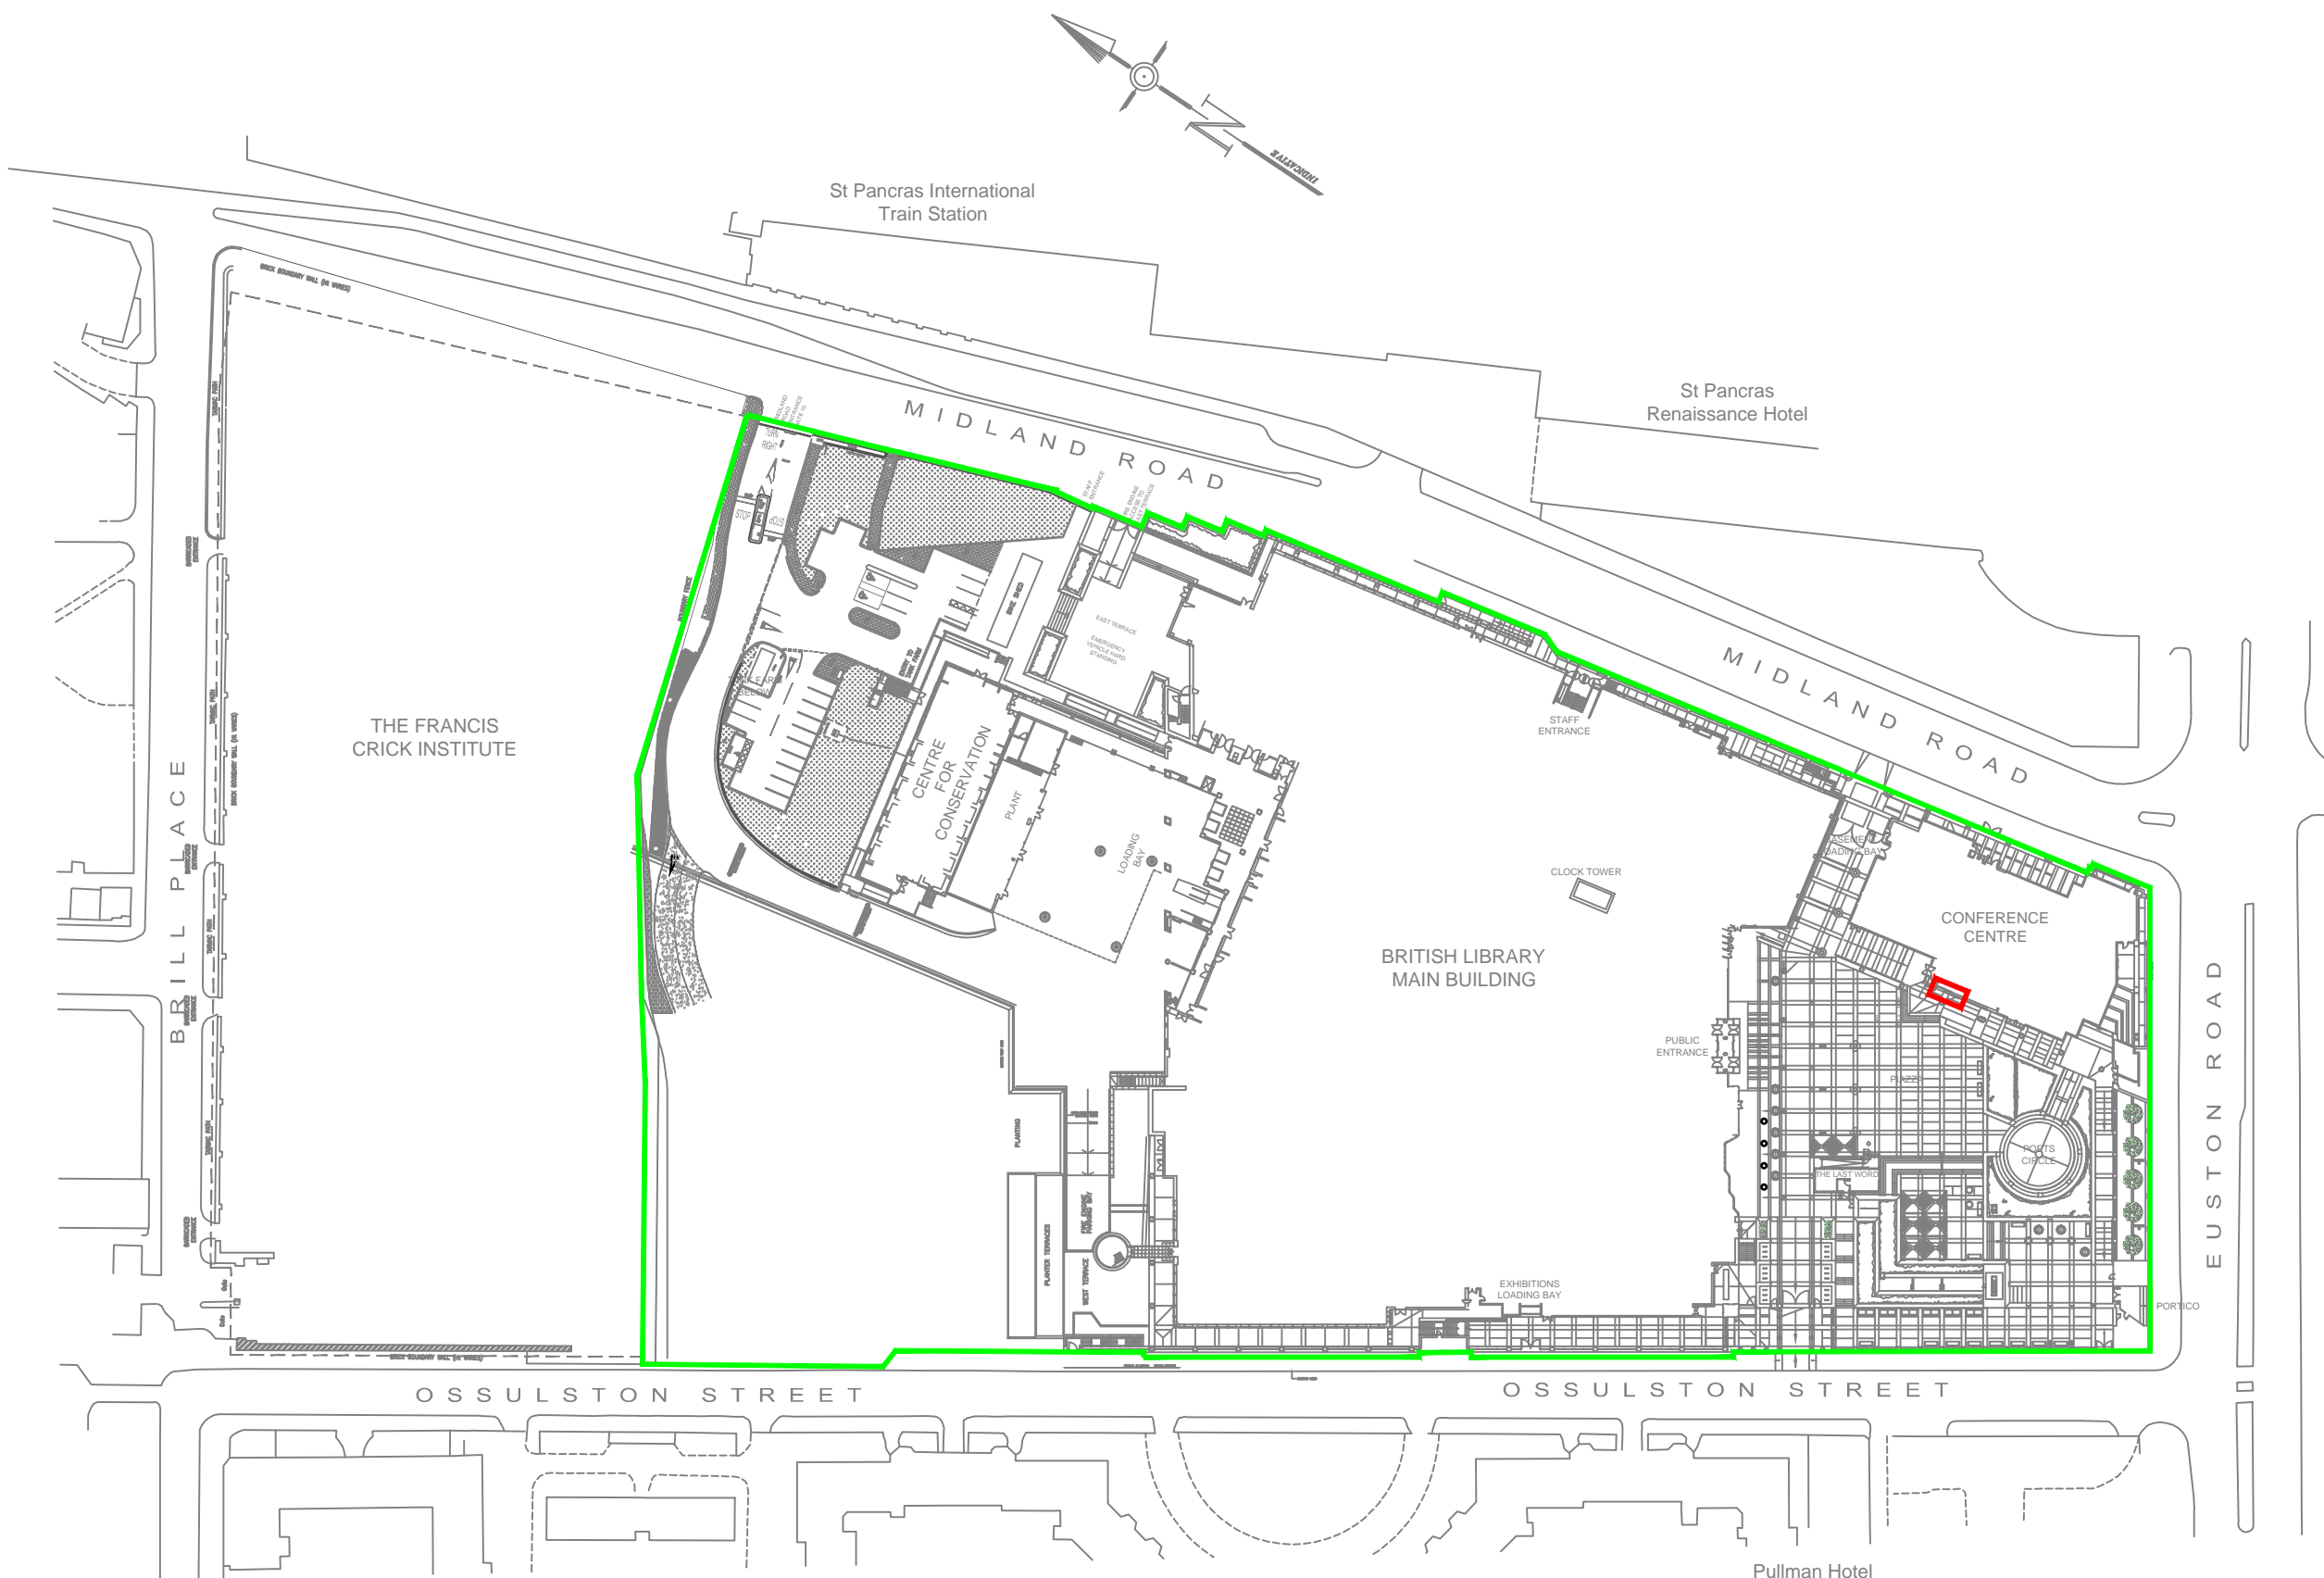

THIS DRAWING REPRESENTS THE BRITISH LIBRARY ENGINEERING SERVICES CURRENT UNDERSTANDING OF THE BUILDING FUNCTION. EVERY REASONABLE EFFORT HAS BEEN MADE TO ENSURE THE ACCURACY OF THIS DRAWING, HOWEVER THE ONUS FALLS UPON THE RECIPIENT TO SATISFY THEMSELVES OF THE DRAWING CONTENTS. PLEASE NOTIFY ENGINEERING SERVICES OF ANY DISCREPANCIES FOUND. DRAWING LAST UPDATED:

**ENGINEERING
SERVICES**

PROJECT
ST PANCRAS SITE

PROJECT No.
0000

TITLE
**ST PANCRAS
SITE PLAN
KNOWLEDGE CENTRE
POSTER CASE**

STATUS
FOR INFORMATION

SCALE **1:1250@A3** ORIGINAL PAPER SIZE **A3**

DRAWN BY **CAD Services** DATE **02/05/2017**

CHECKED BY _____ DATE _____

CAD REFERENCE **200SPD22** REVISION _____

DRAWING No.
BL/0000/200/SP/A3/01