




KEY REAR ELEVATION EAST

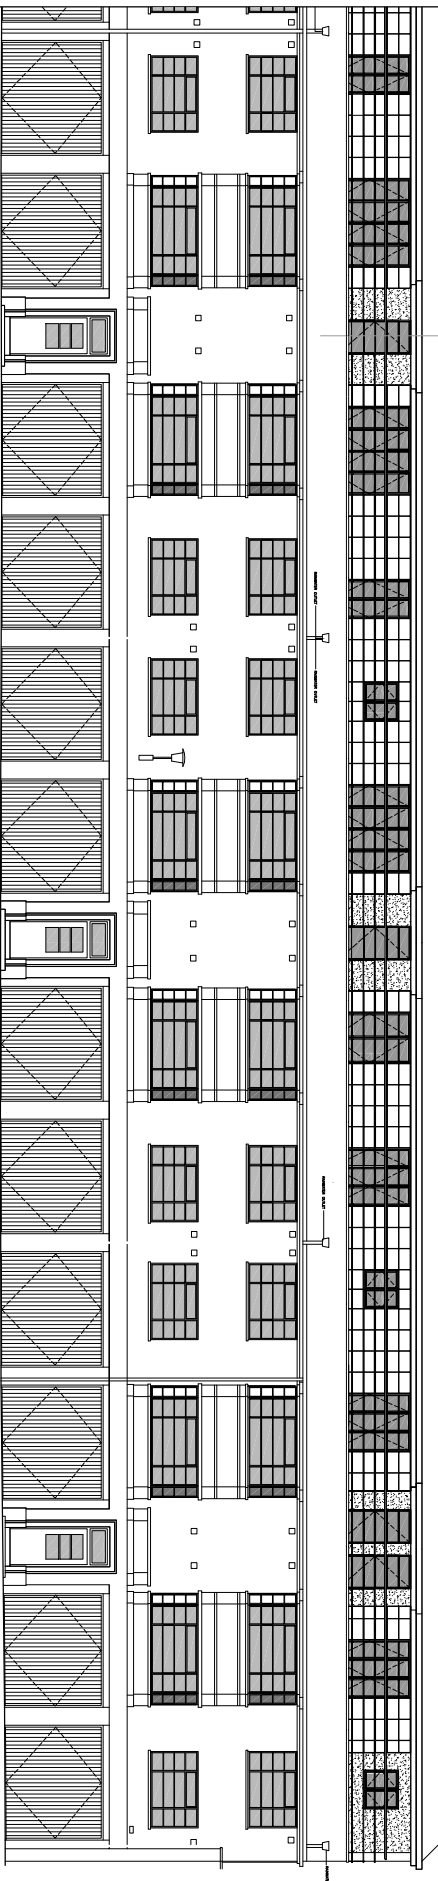

KEY FRONT ELEVATION EAST

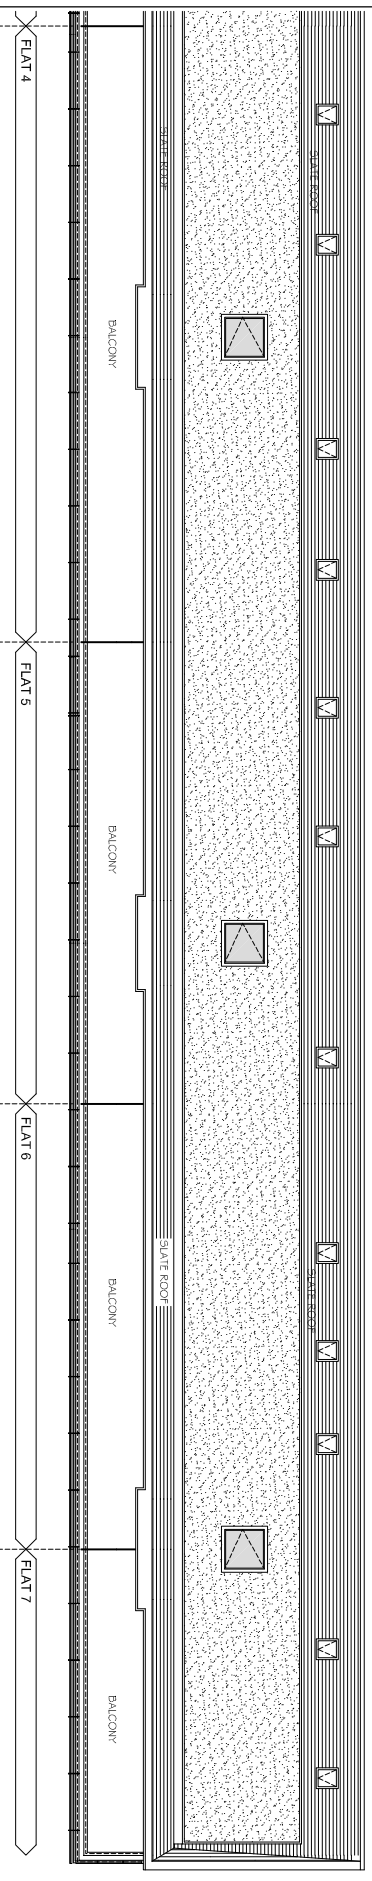


KEY ROOF PLAN EAST

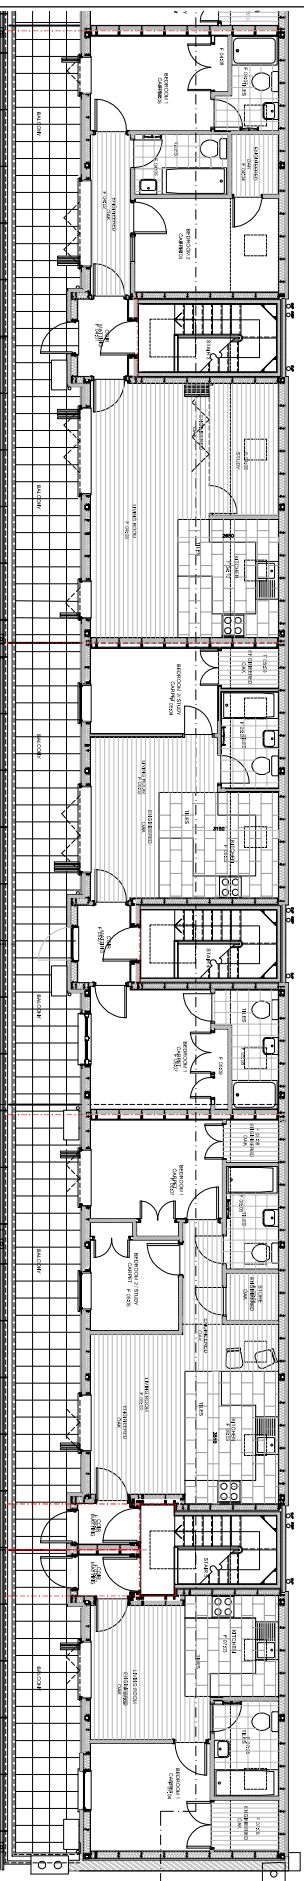

KEY THIRD FLOOR PLAN EAST

NOTES:

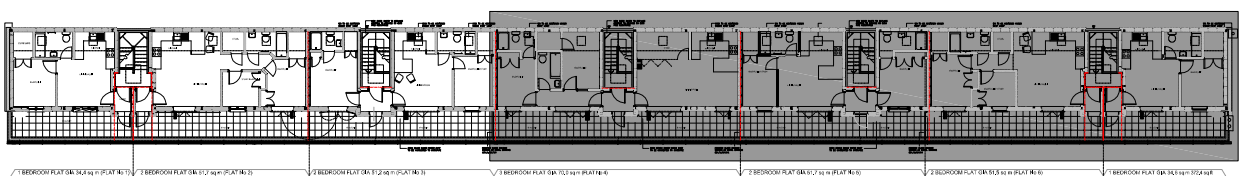

KEY PLAN

STATUS - CONSTRUCTION

Waterland associates
stehsburg associates

PROJECT: GOWER MEWS MANSIONS - WINDOWS
 EXISTING - KEY PLANS EAST
 SCALE: 1:100 @A1
 DATE: JULY 17 / 17
 DRAWING NO: 1030 X/LP/00 / KEY-2
 NOTE: DO NOT SCALE OFF THIS DRAWING. DIMENSIONS SHOWN IN RED ON DRAWING ARE TO BE USED FOR CONSTRUCTION.
 NOTE: IF DRAWING PRINTED @ A3, SCALE TO BE: 1:200

WATERLAND HOUSE, WEST STREET, QUNDLE, PE8 4EJ,
 T: 01832 270123, F: 01832 270345, E: arch@waterland.co.uk
 ARCHITECTS W W W WATERLAND.CO.UK