

RODERICK ROAD 36 | EXISTING BLOCK PLAN



MARIUS BARRAN ARCHITECTS

RIBA

1 St. Paul's Studios, 135 Talgarth Road
0208 741 5275

London W14 9DA

Project:

London NW3 2NL

Alterations to 36 Roderick Road

Drawing: EXISTING SITE / BLOCK PLAN


Scale: 1:500


drg. no. RR/ESP



Date: July 2017



rev.


A4

 

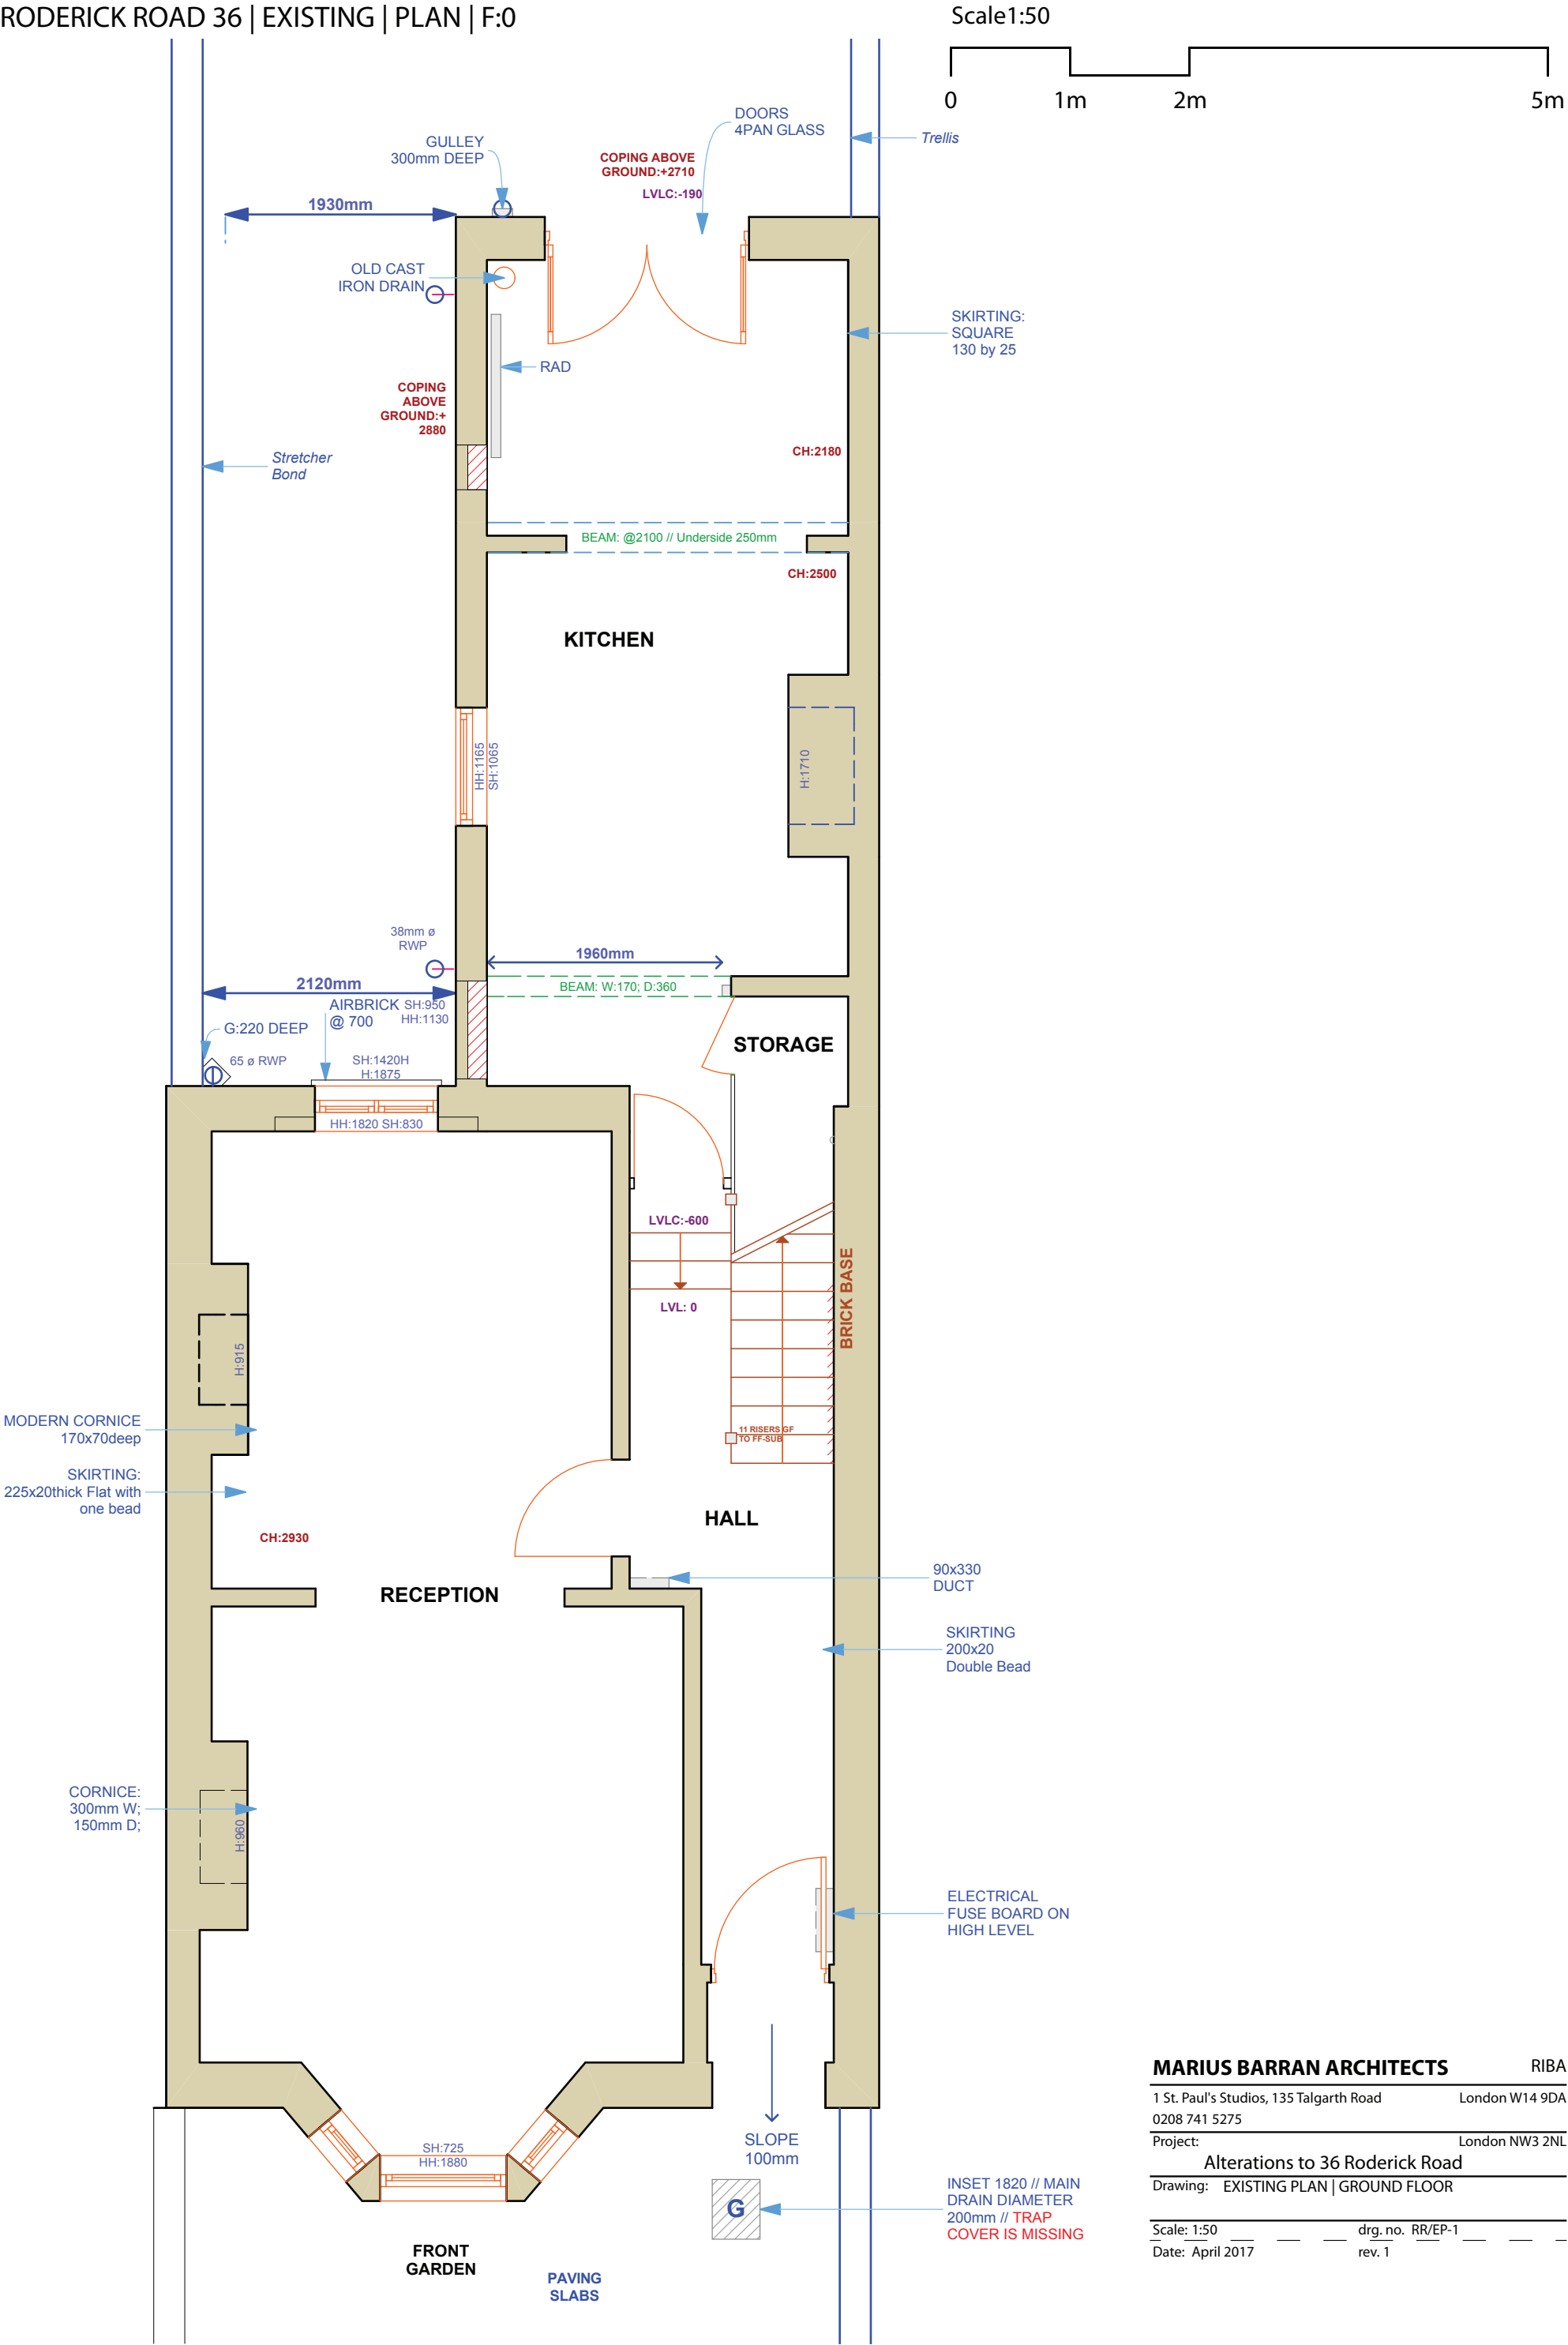


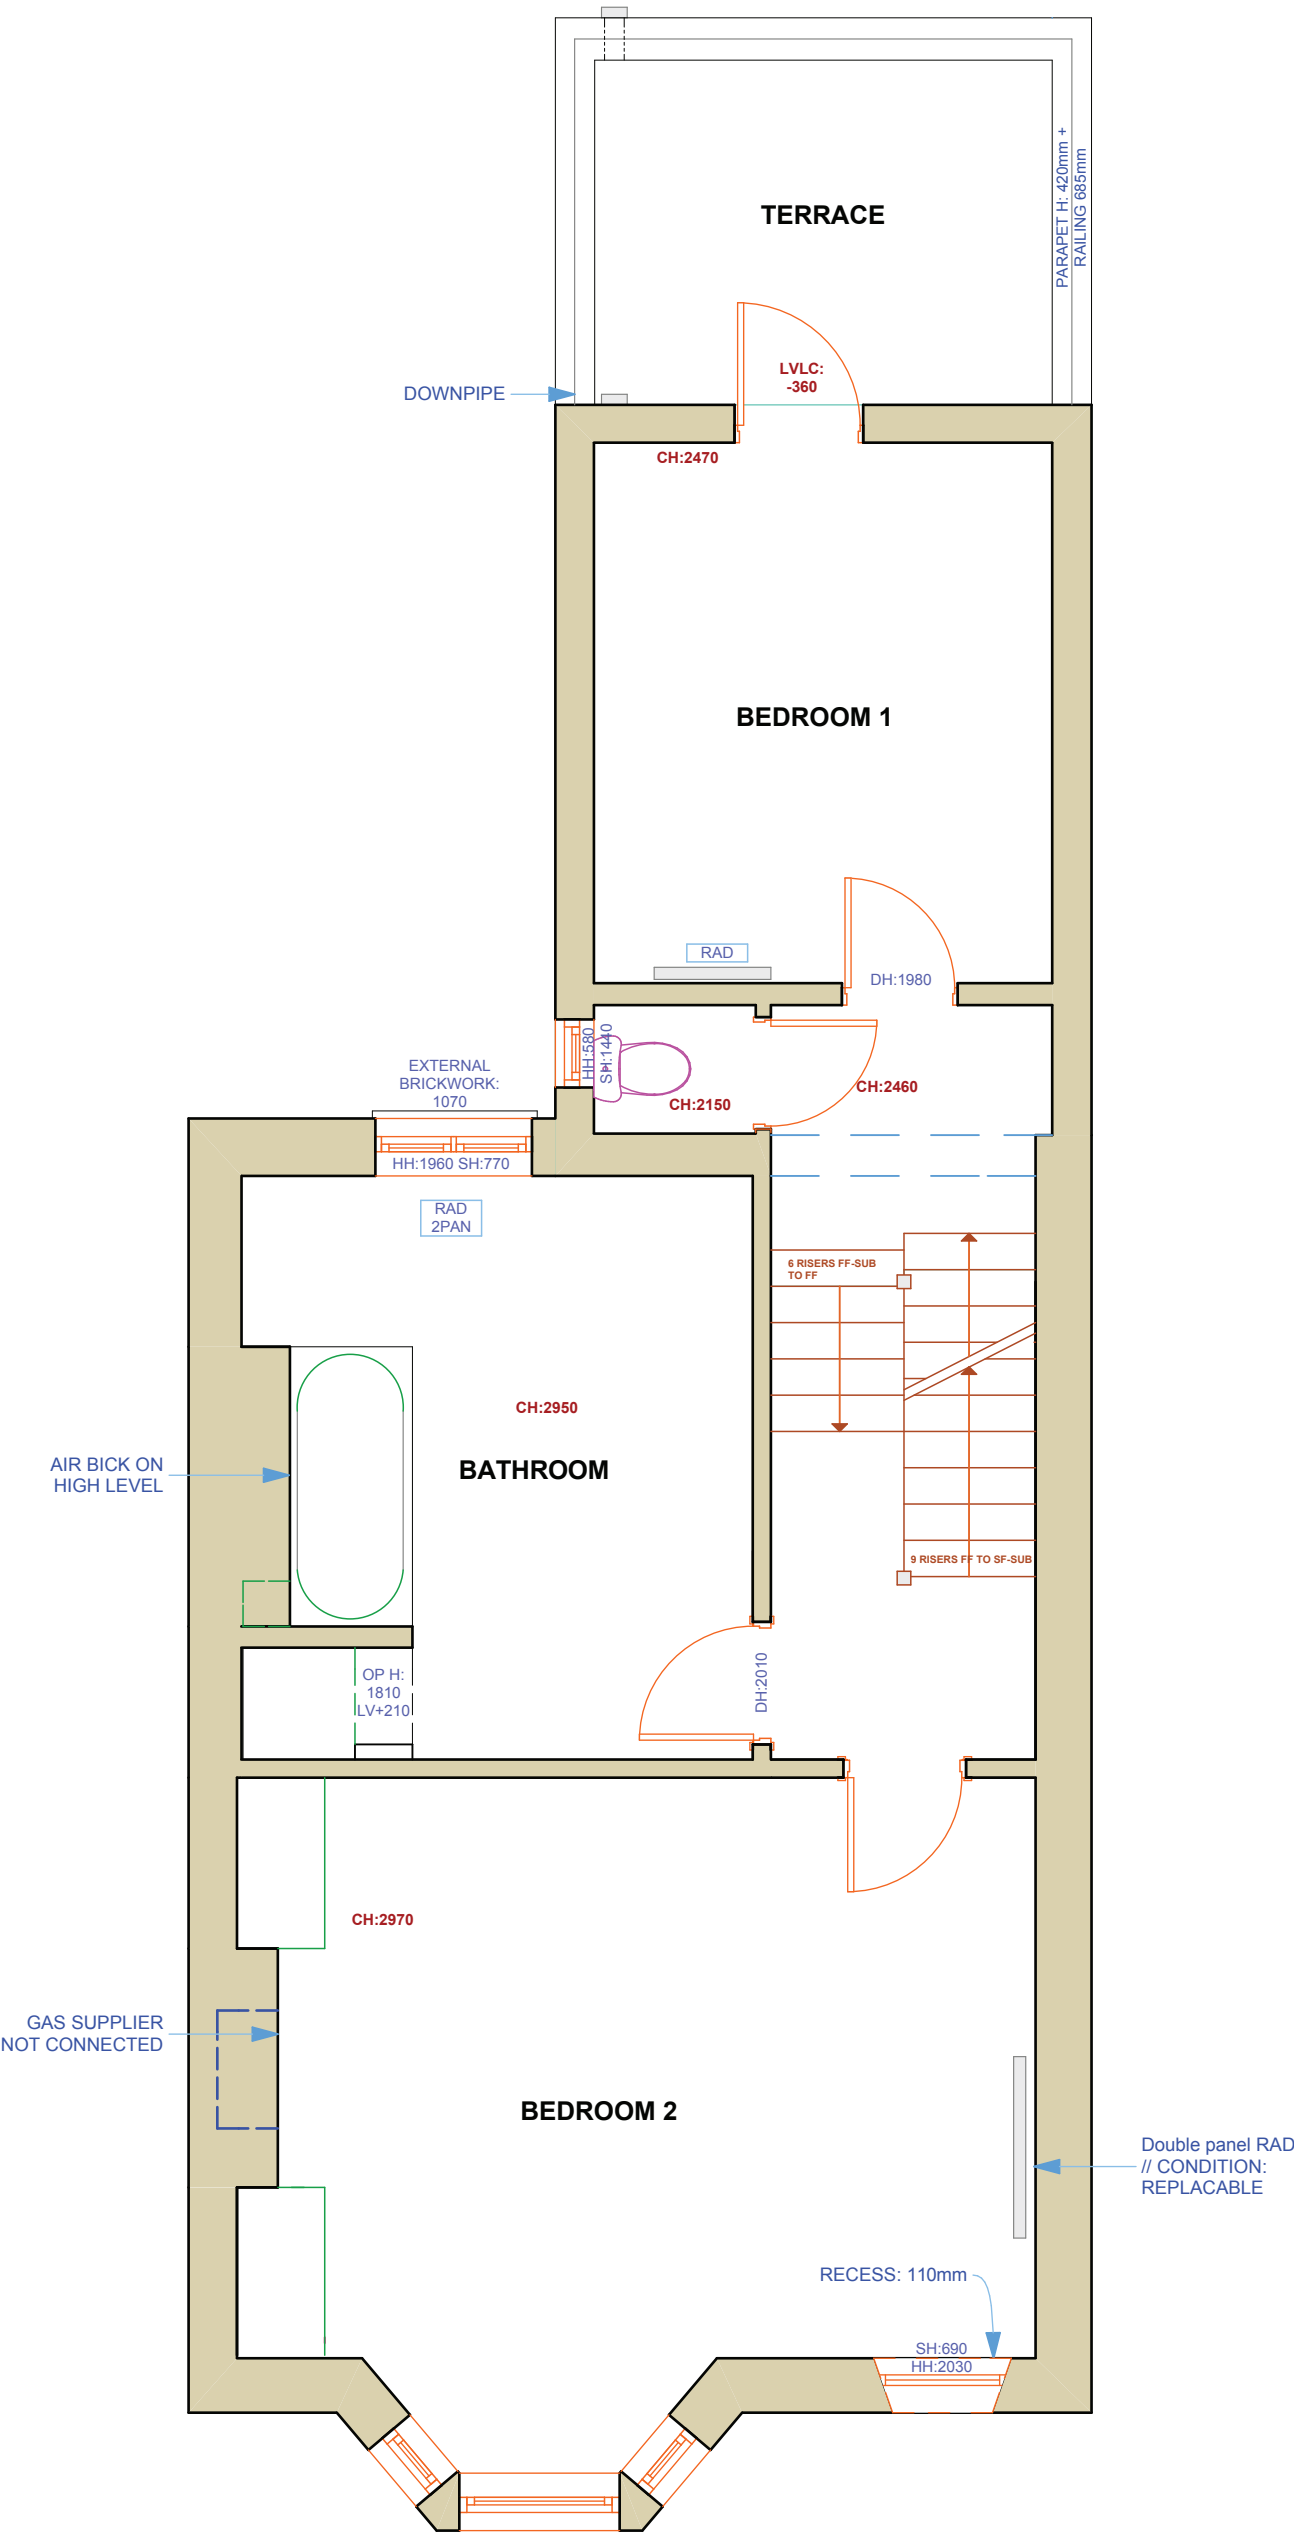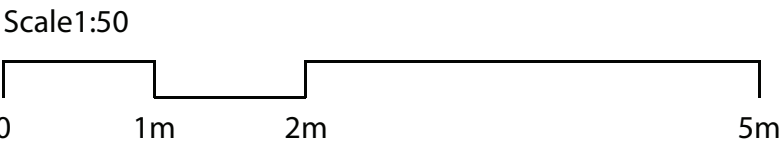

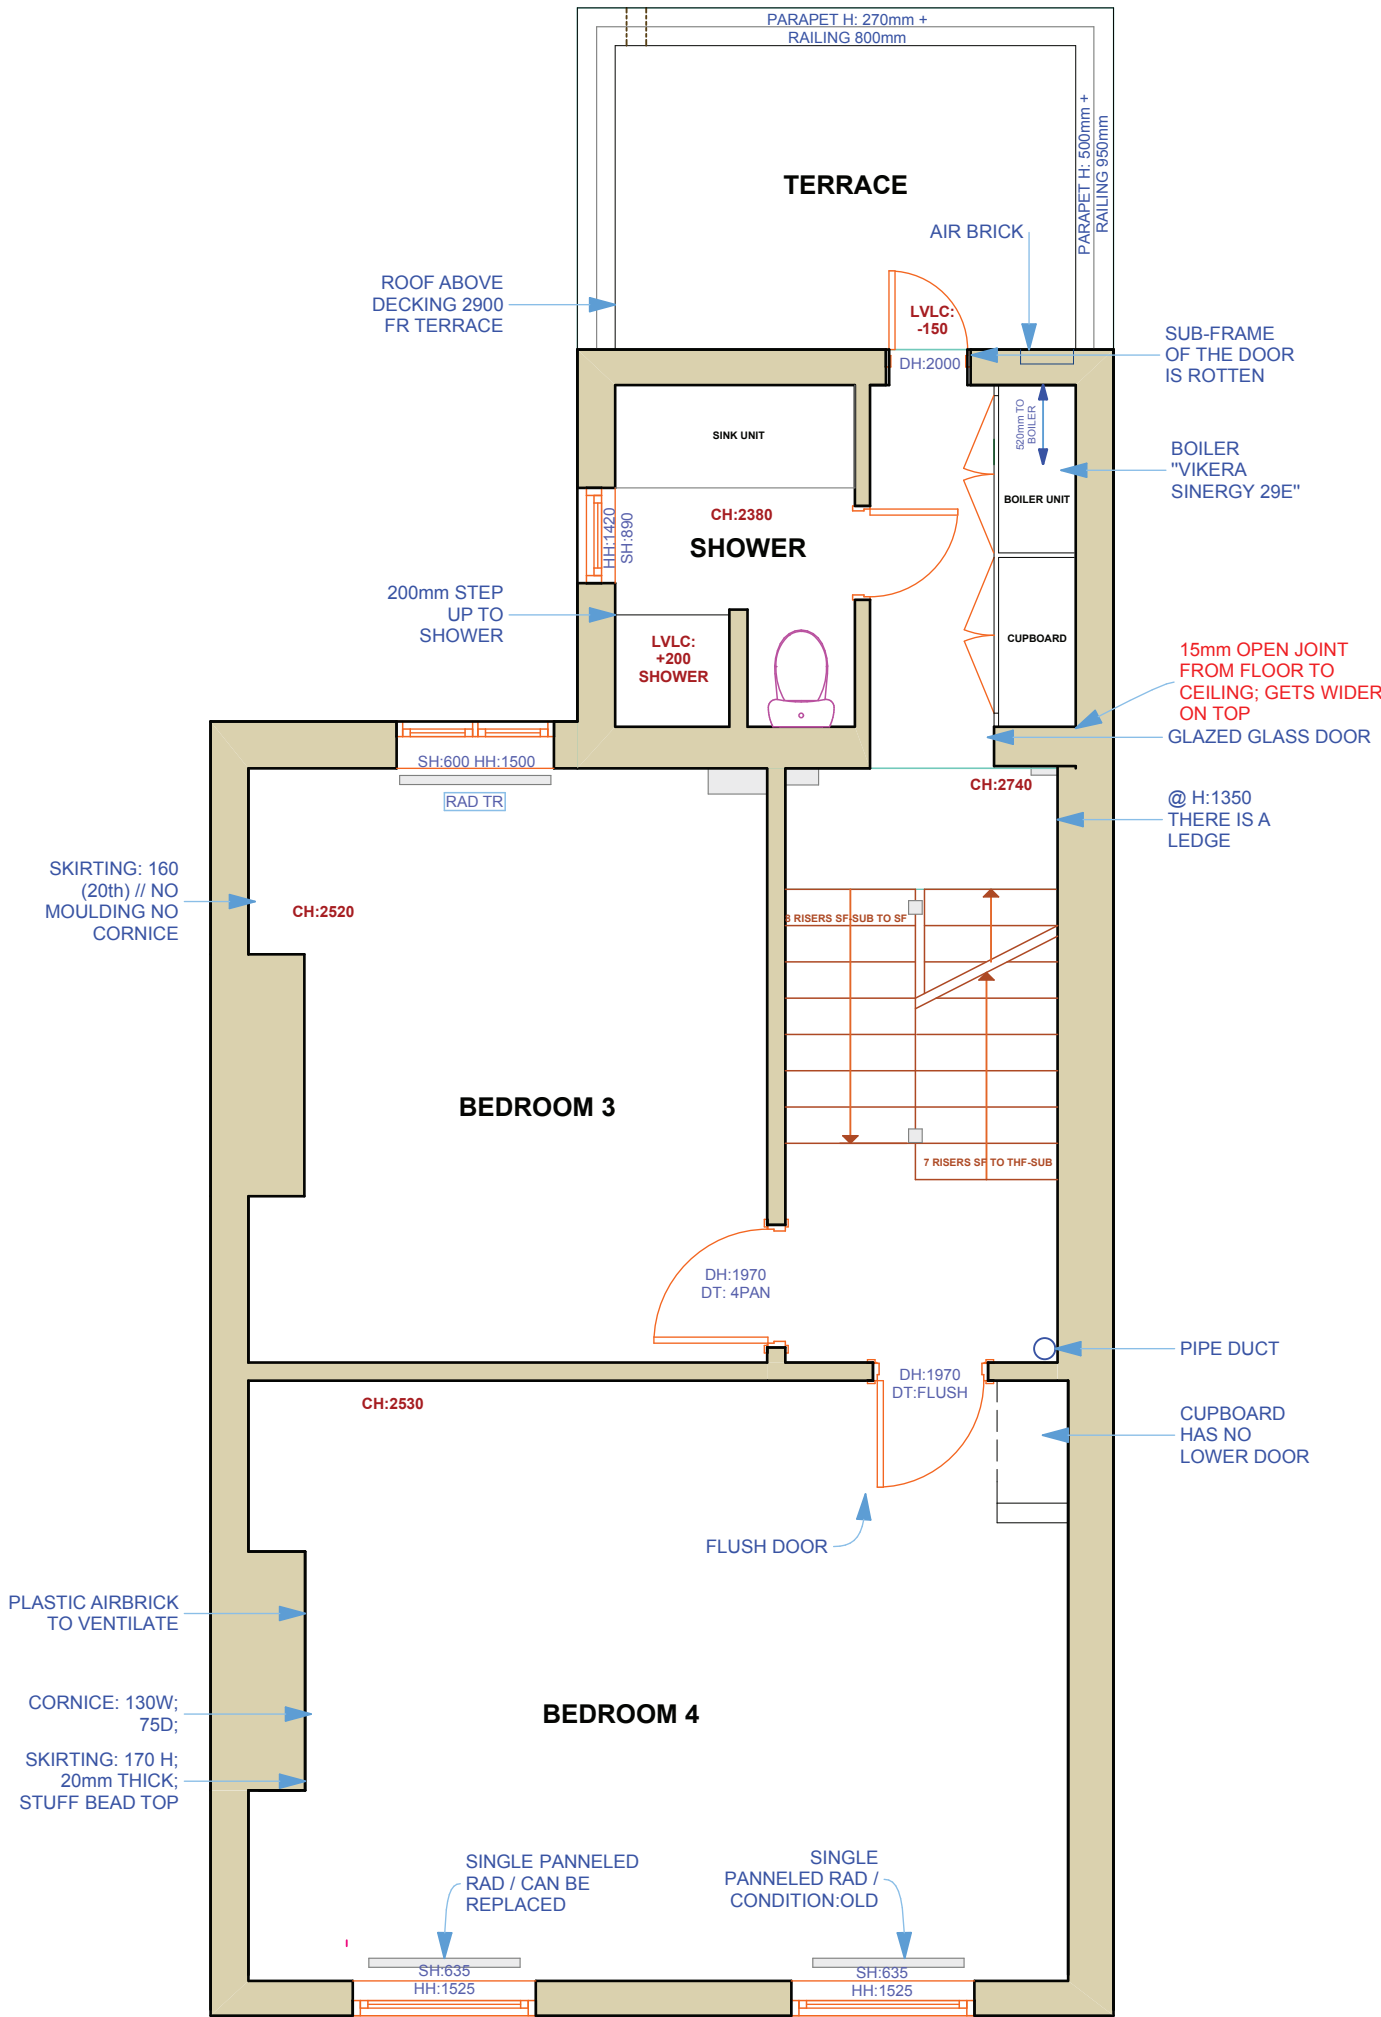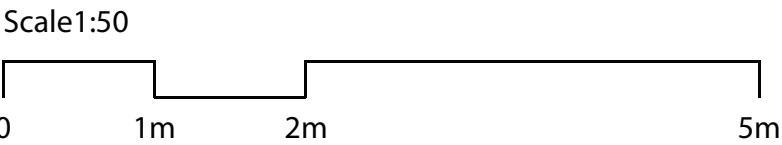

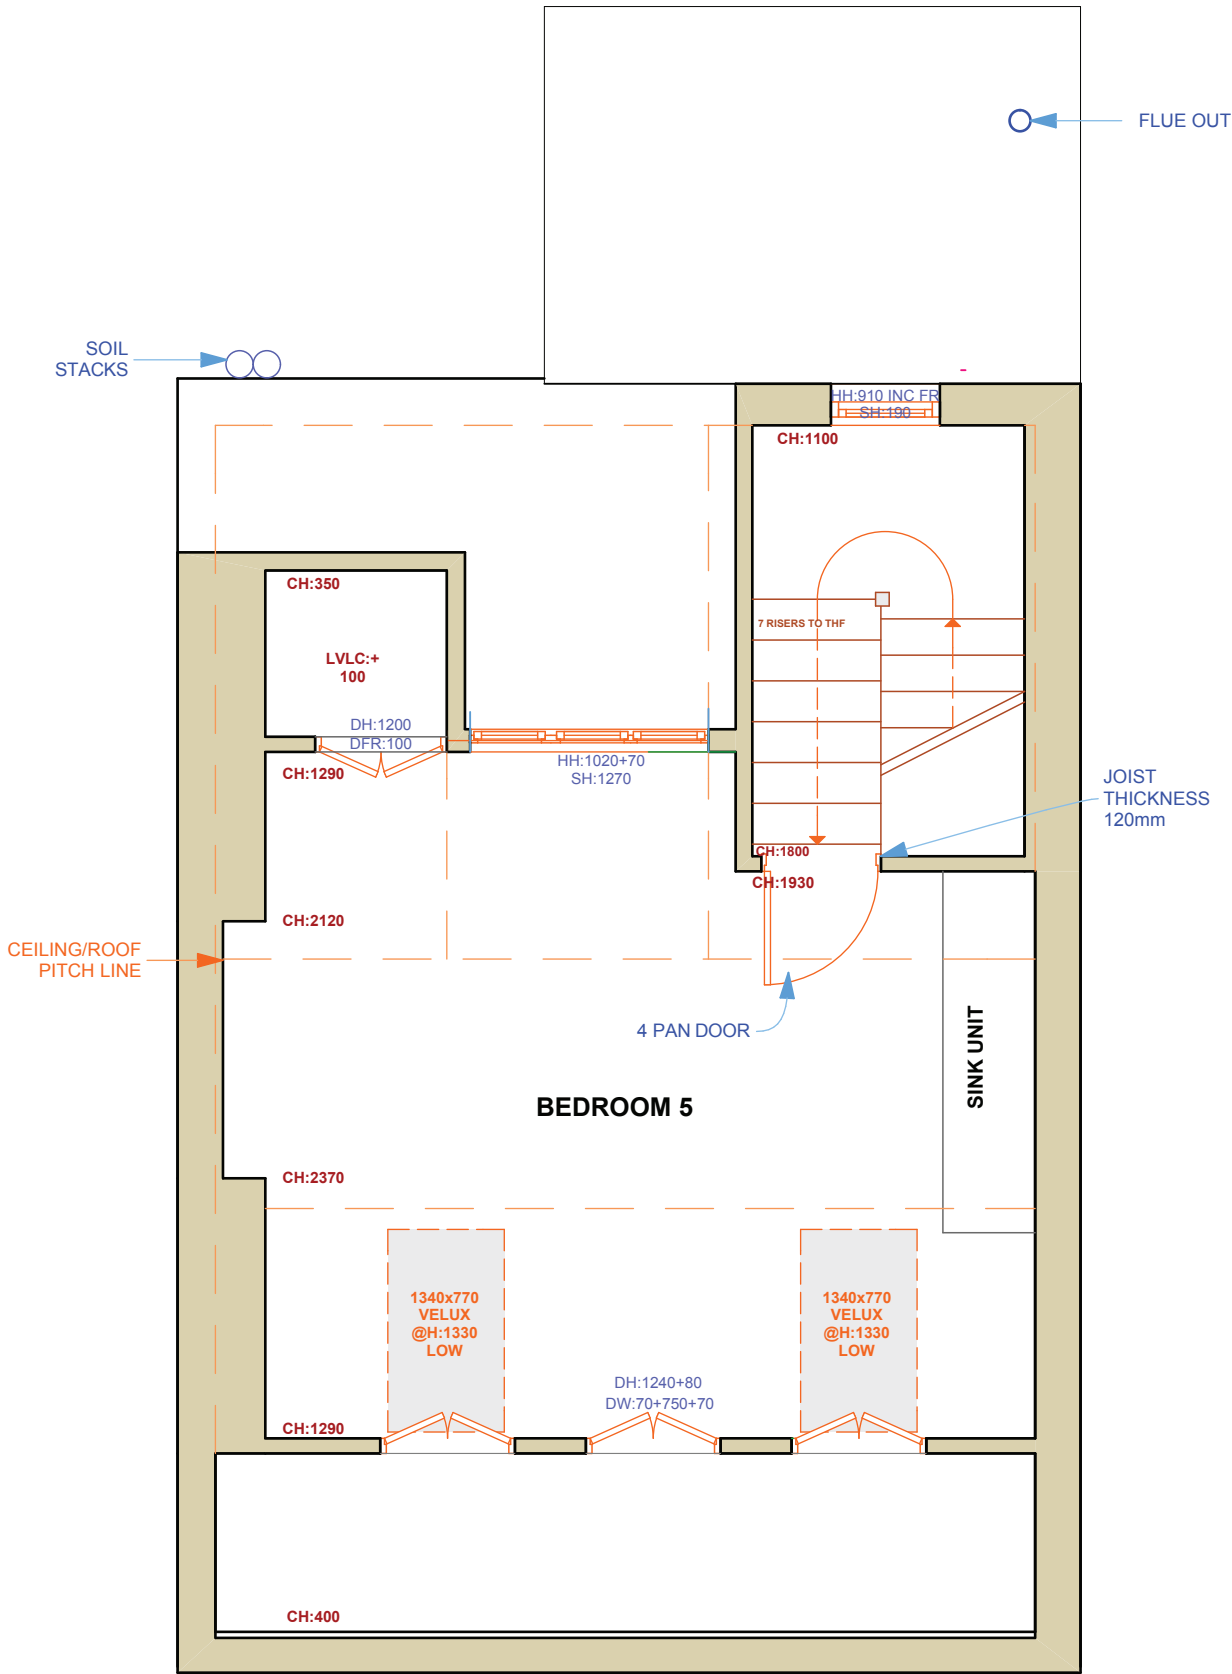

RODERICK ROAD 36 | EXISTING/PROPOSED | ROOF PLAN

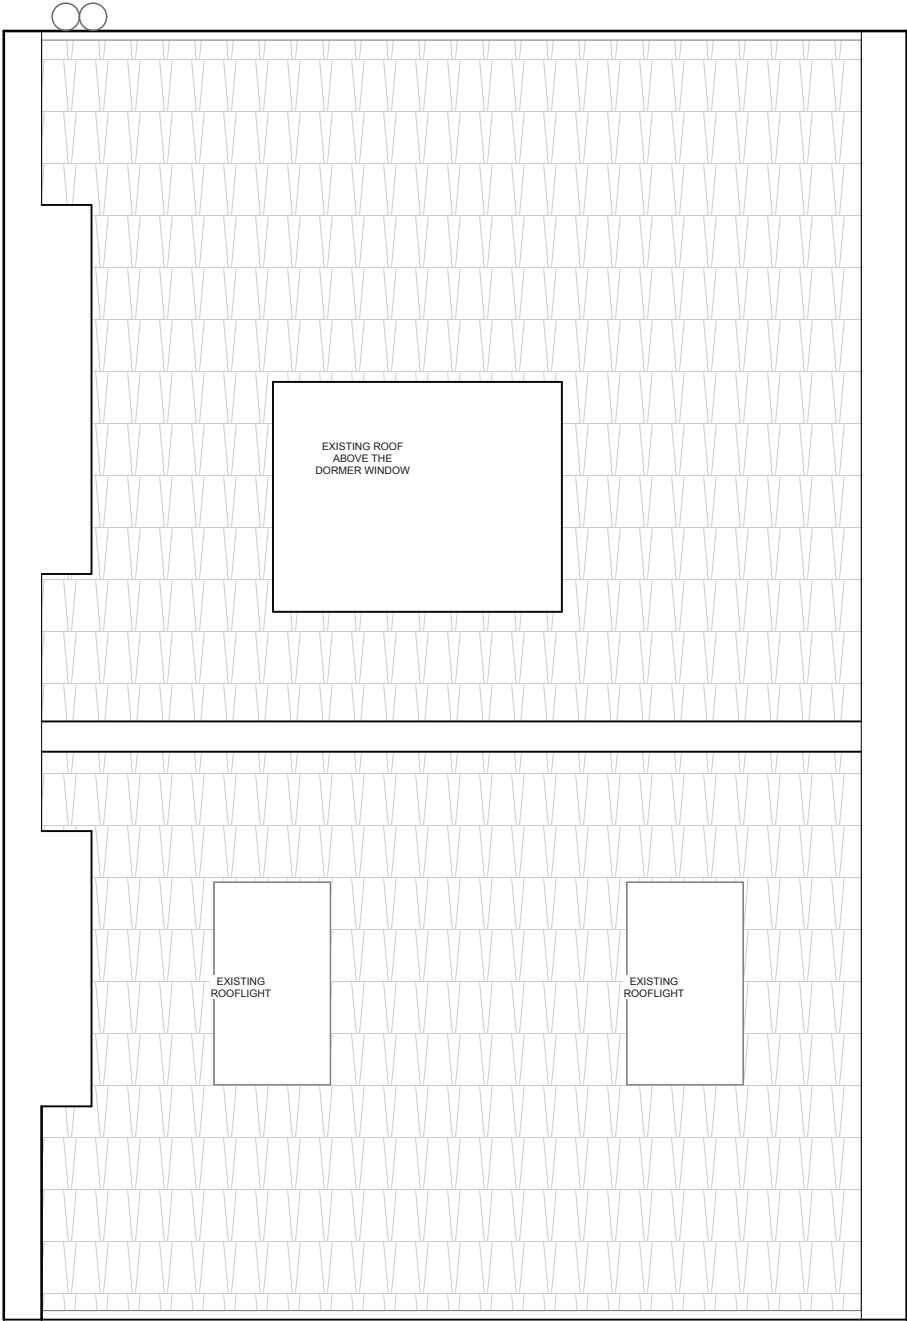

Notes:
*There are no alterations to the
existing roof plan*

Scale 1:50



MARIUS BARRAN ARCHITECTS
RIBA

1 St. Paul's Studios, 135 Talgarth Road
0208 741 5275

London W14 9DA
London NW3 2NL

Project:

Alterations to 36 Roderick Road

Drawing: EXISTING/PROPOSED ROOF PLAN


Scale: 1:50

Date: July 2017



drg. no. RR/EPR
rev.

A4

RODERICK ROAD 36
EXISTING / PROPOSED | FRONT ELEVATION

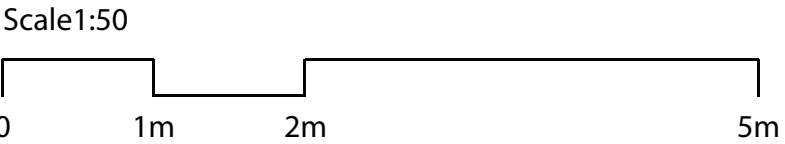

RODERICK ROAD 36
EXISTING | REAR ELEVATION

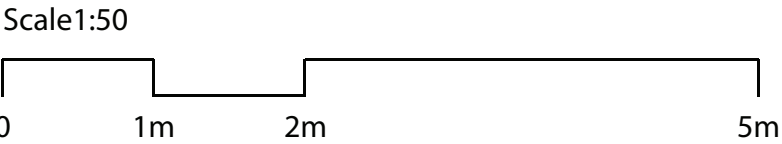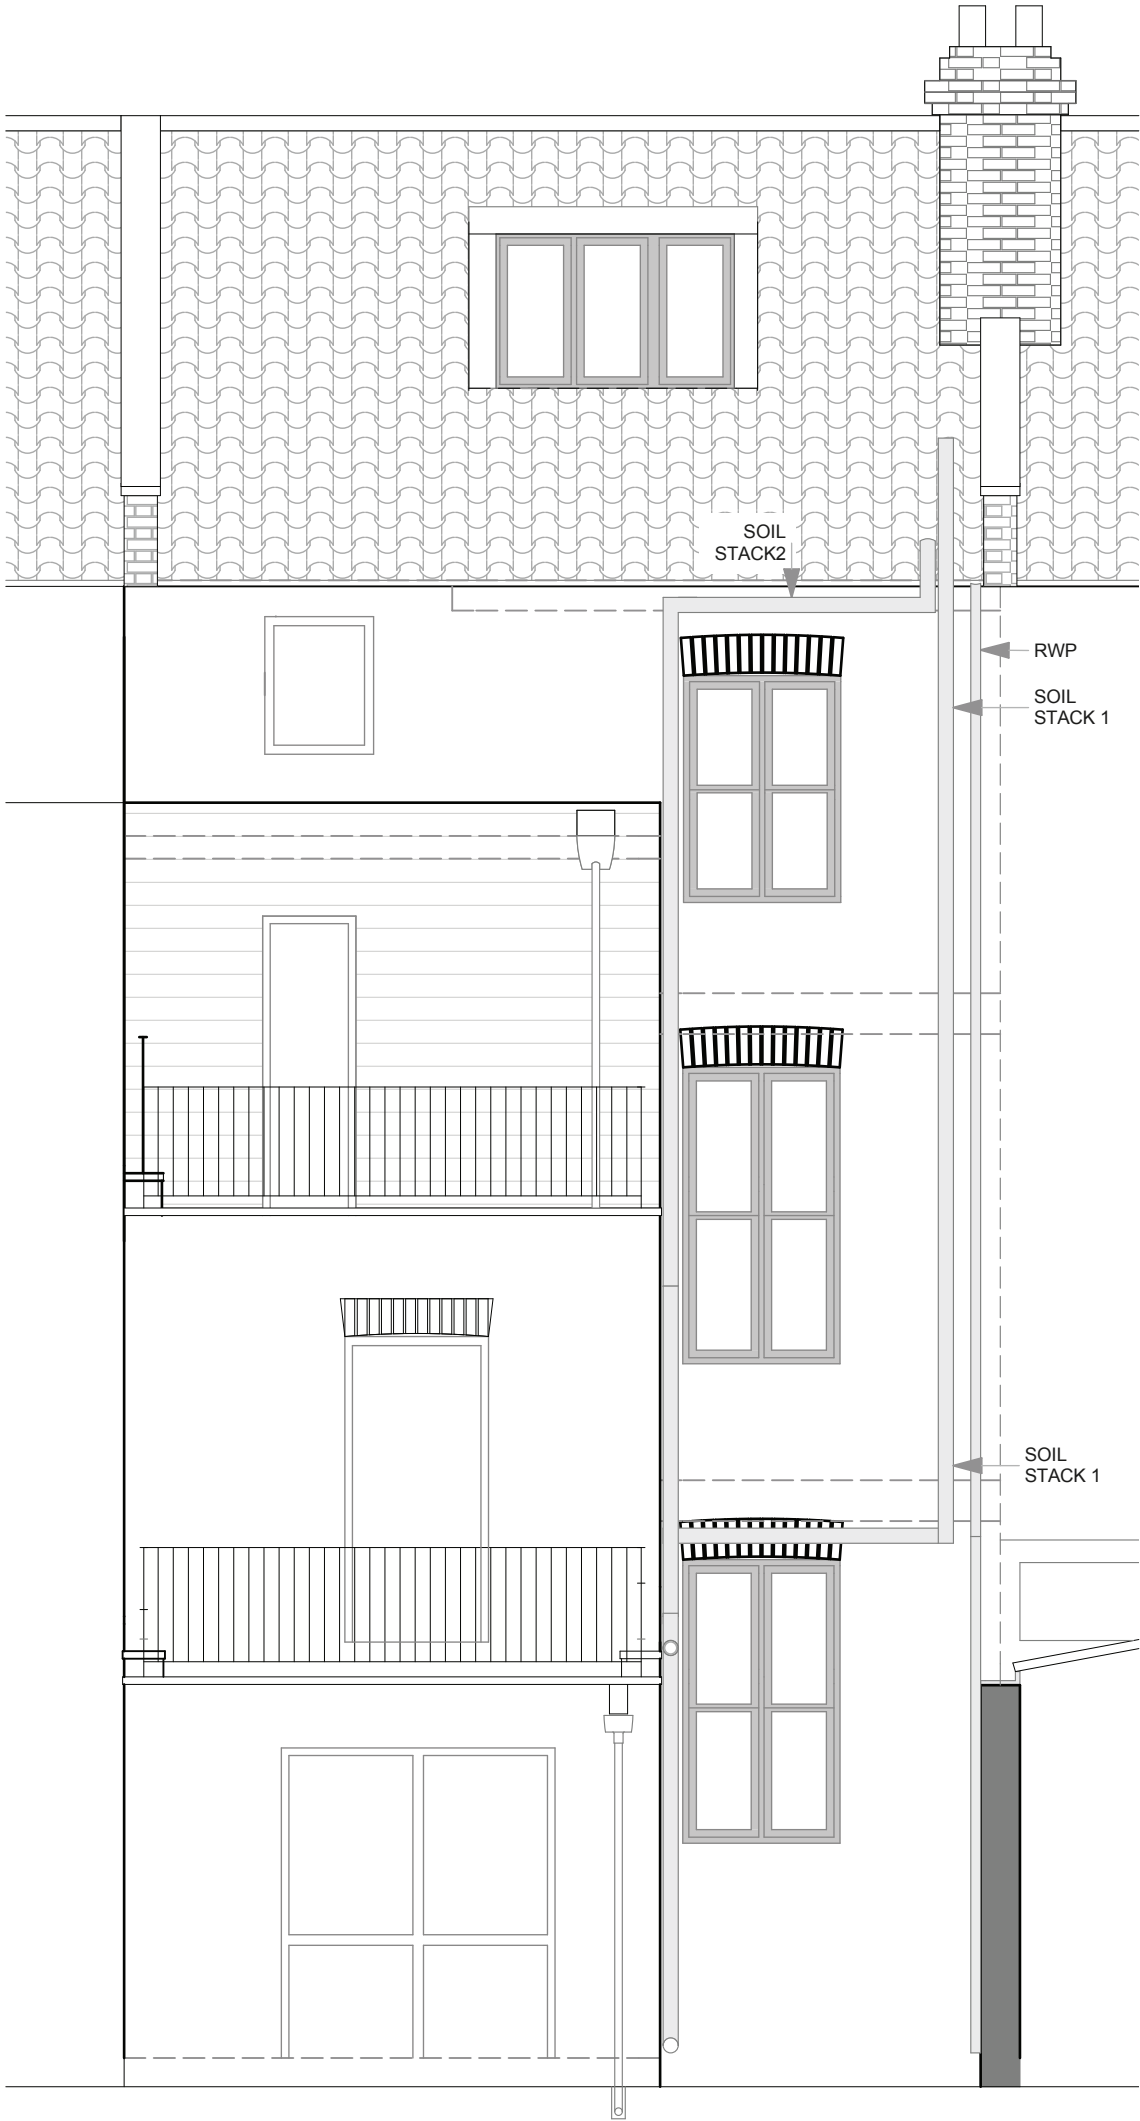






MARIUS BARRAN ARCHITECTS
1 St. Paul's Studios, 135 Talgarth Road
0208 741 5275
Project:
Drawing: EXISTING SECTION 1

RIBA
London W14 9DA
London NW3 2NL
Alterations to 36 Roderick Road
Scale: 1:50
Date: July 2017

drg. no. RR/ES-1
rev. 3
A3

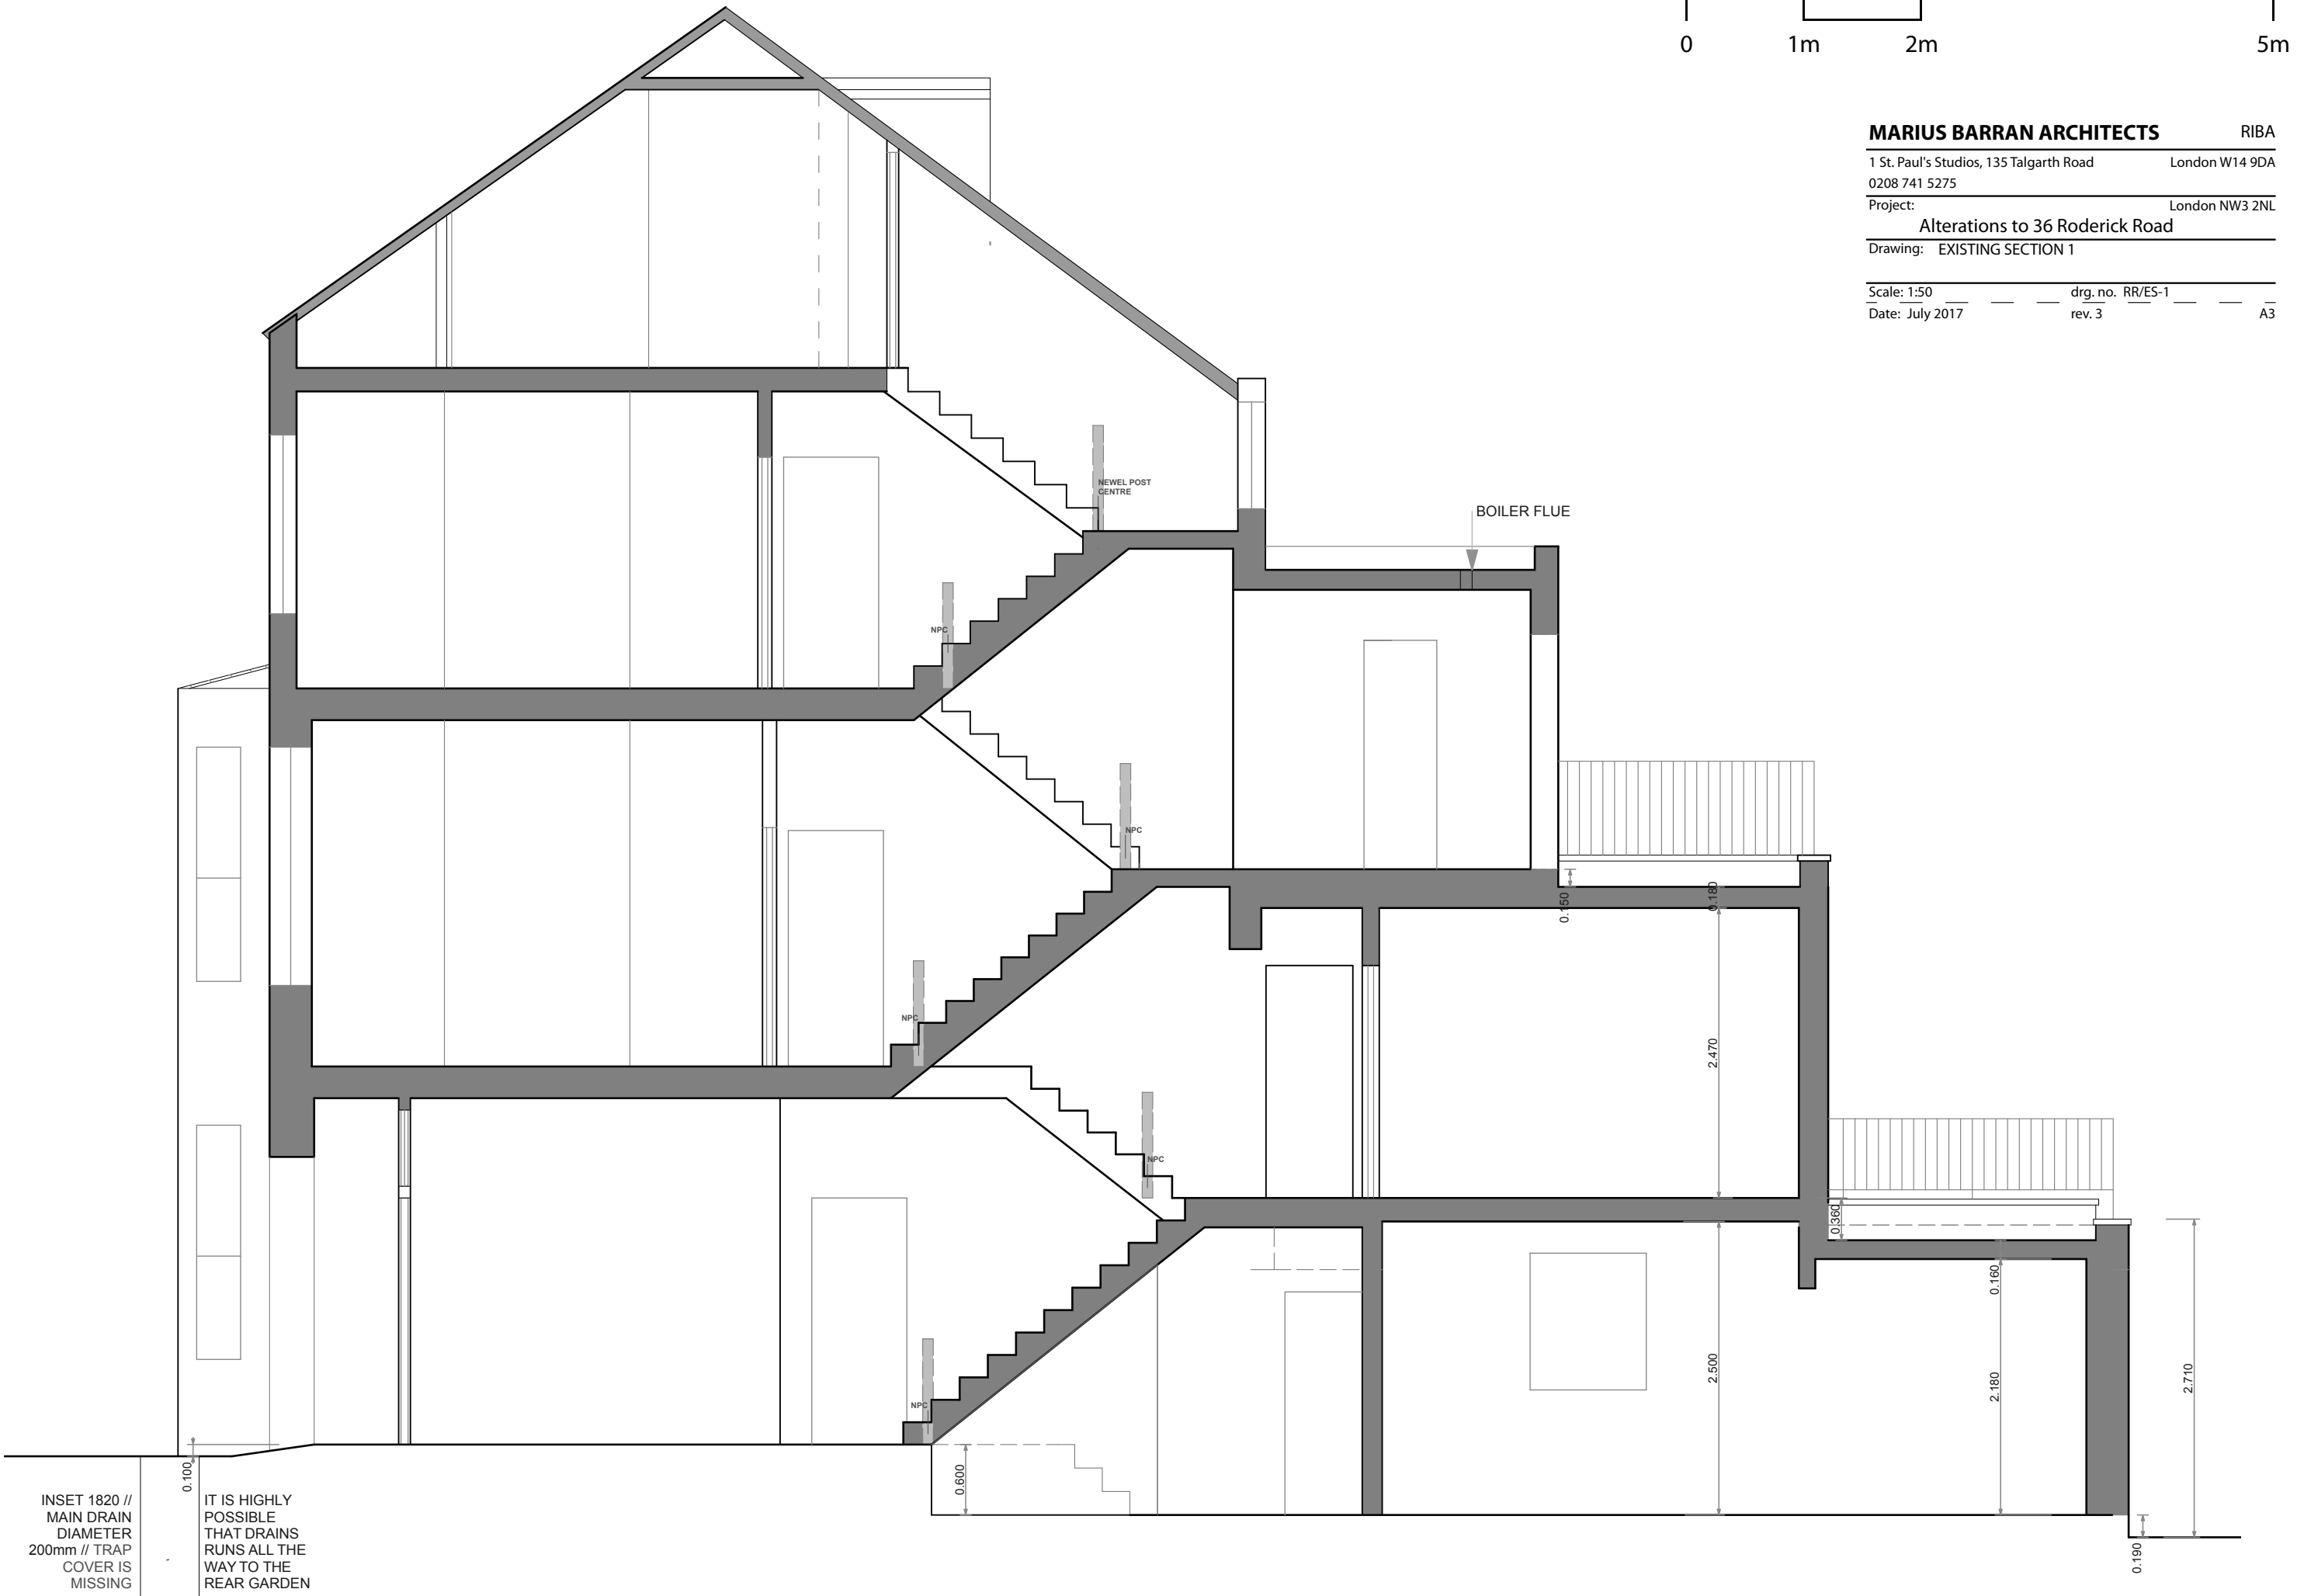

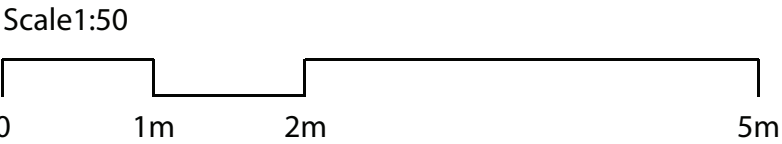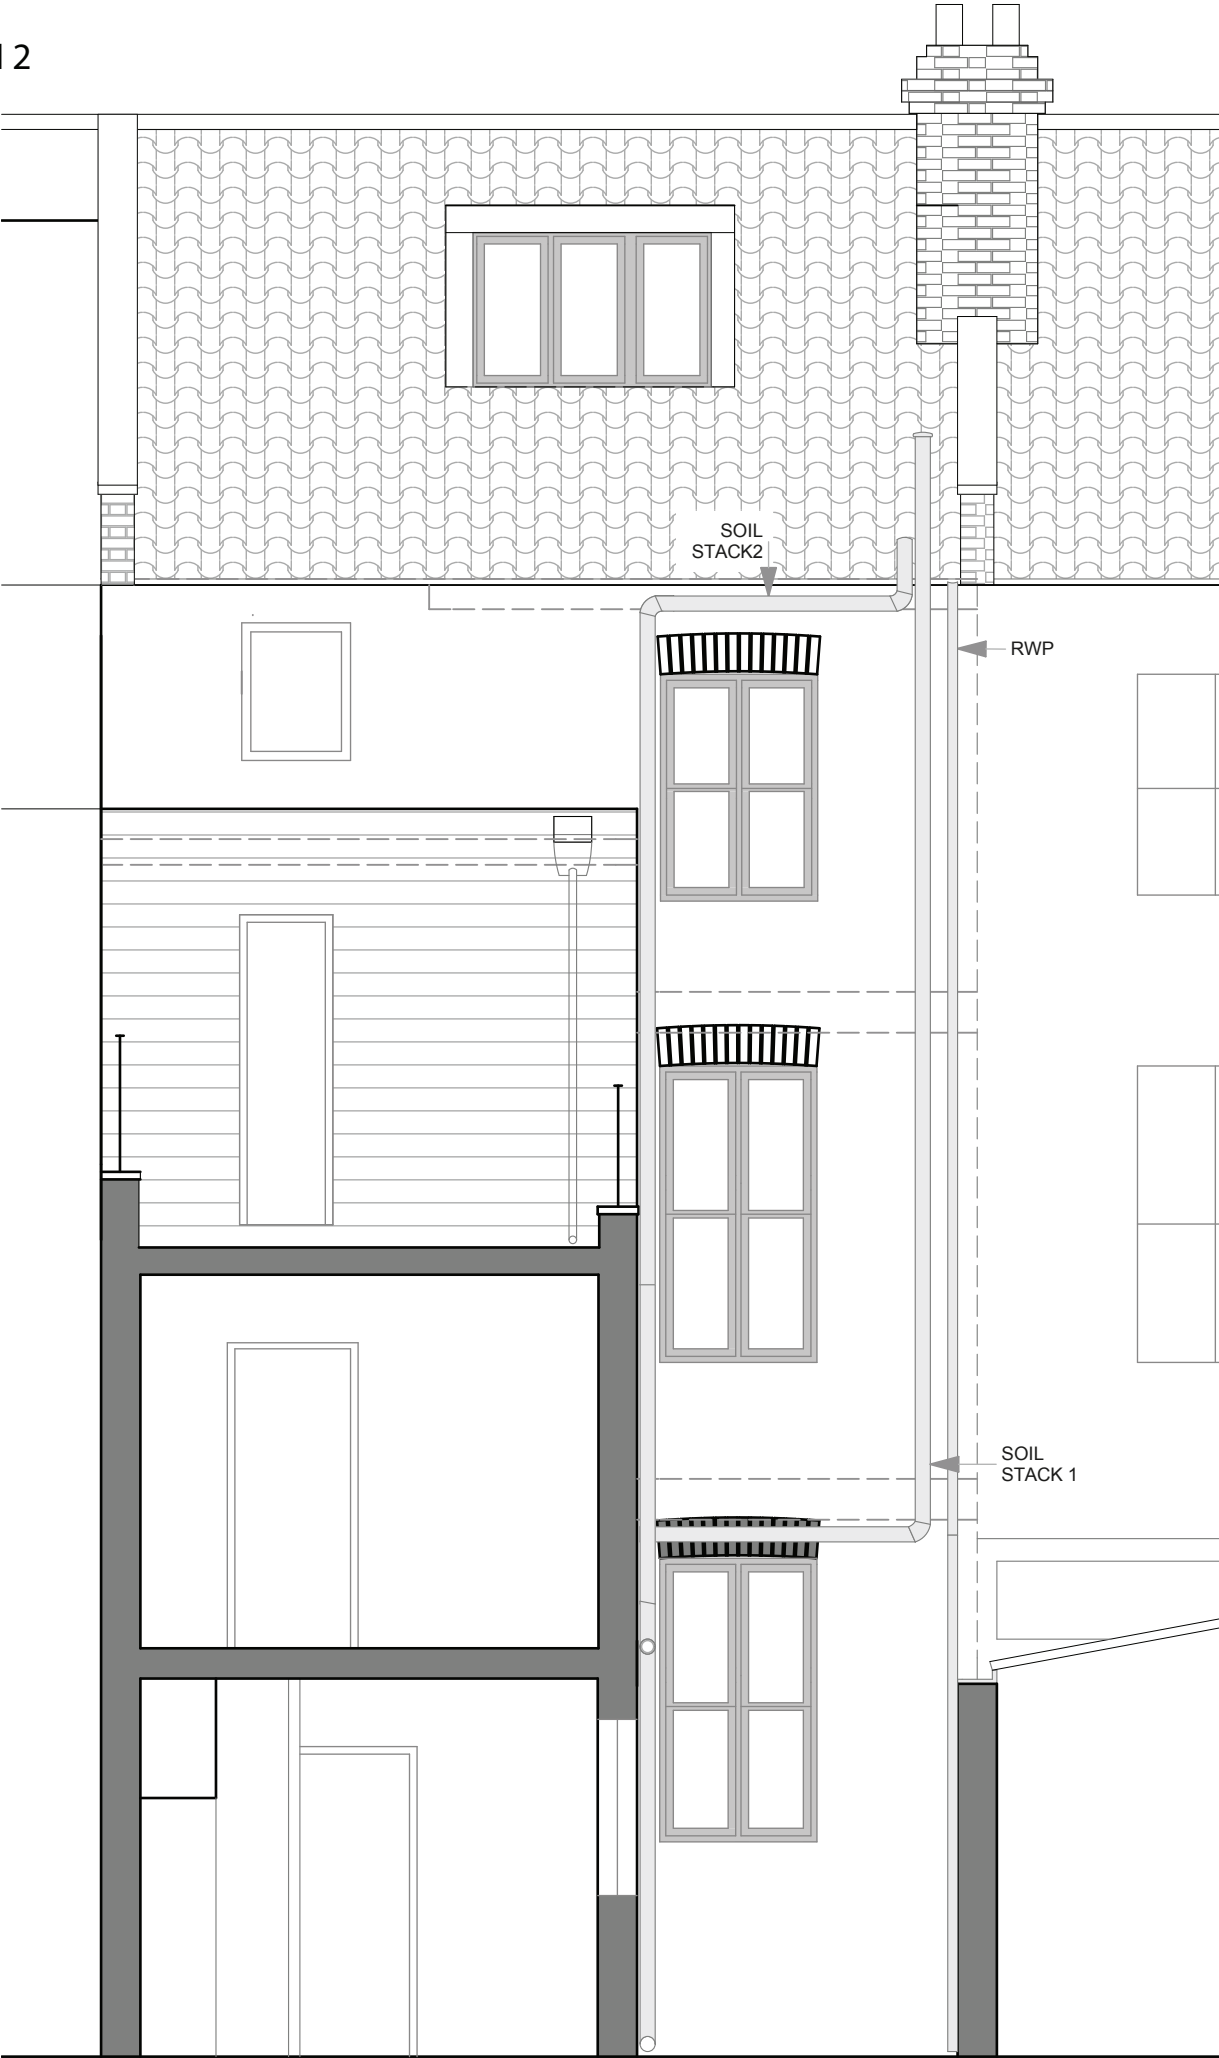

MARIUS BARRAN ARCHITECTS RIBA
1 St. Paul's Studios, 135 Talgarth Road London W14 9DA
0208 741 5275
Project: London NW3 2NL
Alterations to 36 Roderick Road
Drawing: EXISTING SECTION 2

Scale: 1:50 _____ drg. no. RR/ES-2 _____
Date: July 2017 _____ rev. 3 _____ A3

Scale1:50



MARIUS BARRAN ARCHITECTS

RIBA

1 St. Paul's Studios, 135 Talgarth Road

London W14 9DA

0208 741 5275

Project:

London NW3 2NL

Alterations to 36 Roderick Road

Drawing:

EXISTING SECTION 3

Scale: 1:50

Date: July 2017

drg. no. RR/ES-3

rev.3

A3

