


RODERICK ROAD 36 | PROPOSED BLOCK PLAN

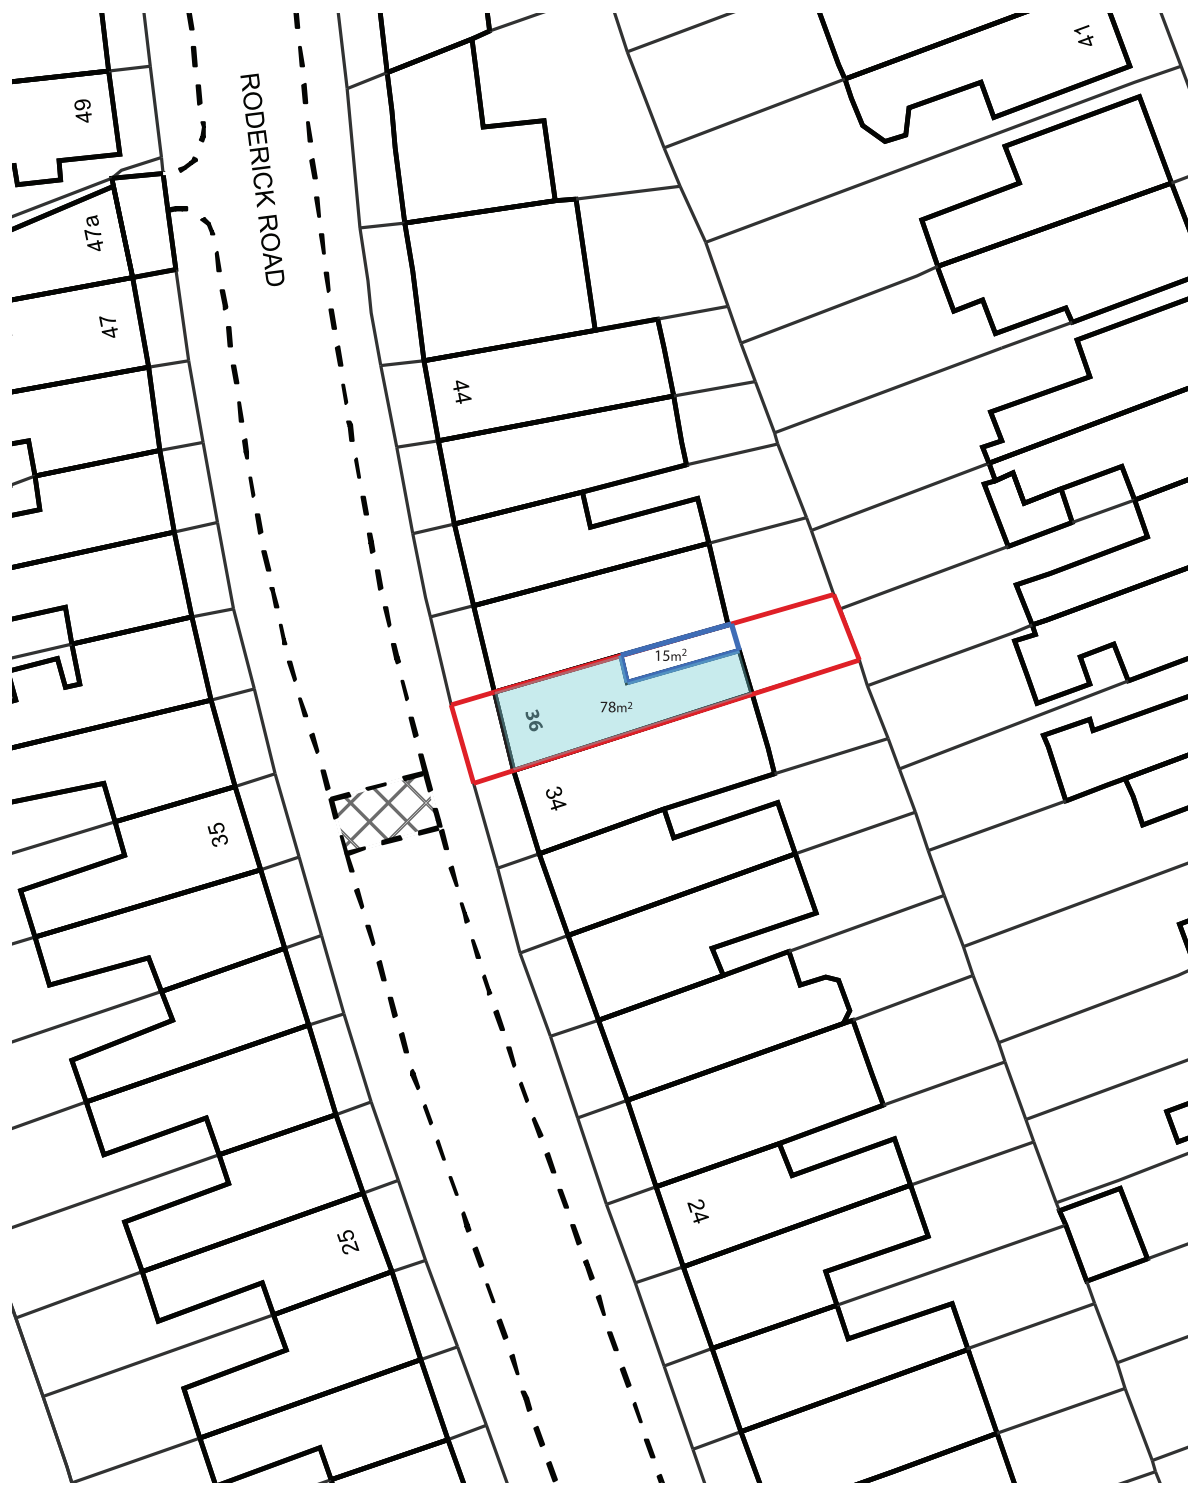

Existing Dwelling: 78sqm. Extension: 15.5 sqm.

MARIUS BARRAN ARCHITECTS
1 St. Paul's Studios, 135 Talgarth Road
0208 741 5275

RIBA
London W14 9DA
London NW3 2NL

Project:
Alterations to 36 Roderick Road

Drawing:
PROPOSED SITE / BLOCK PLAN


Scale: 1:500


drg. no. RR/PSP



Date: July 2017

rev.

A4


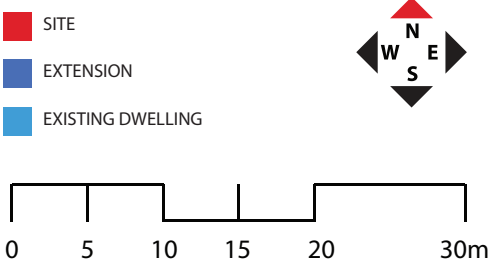


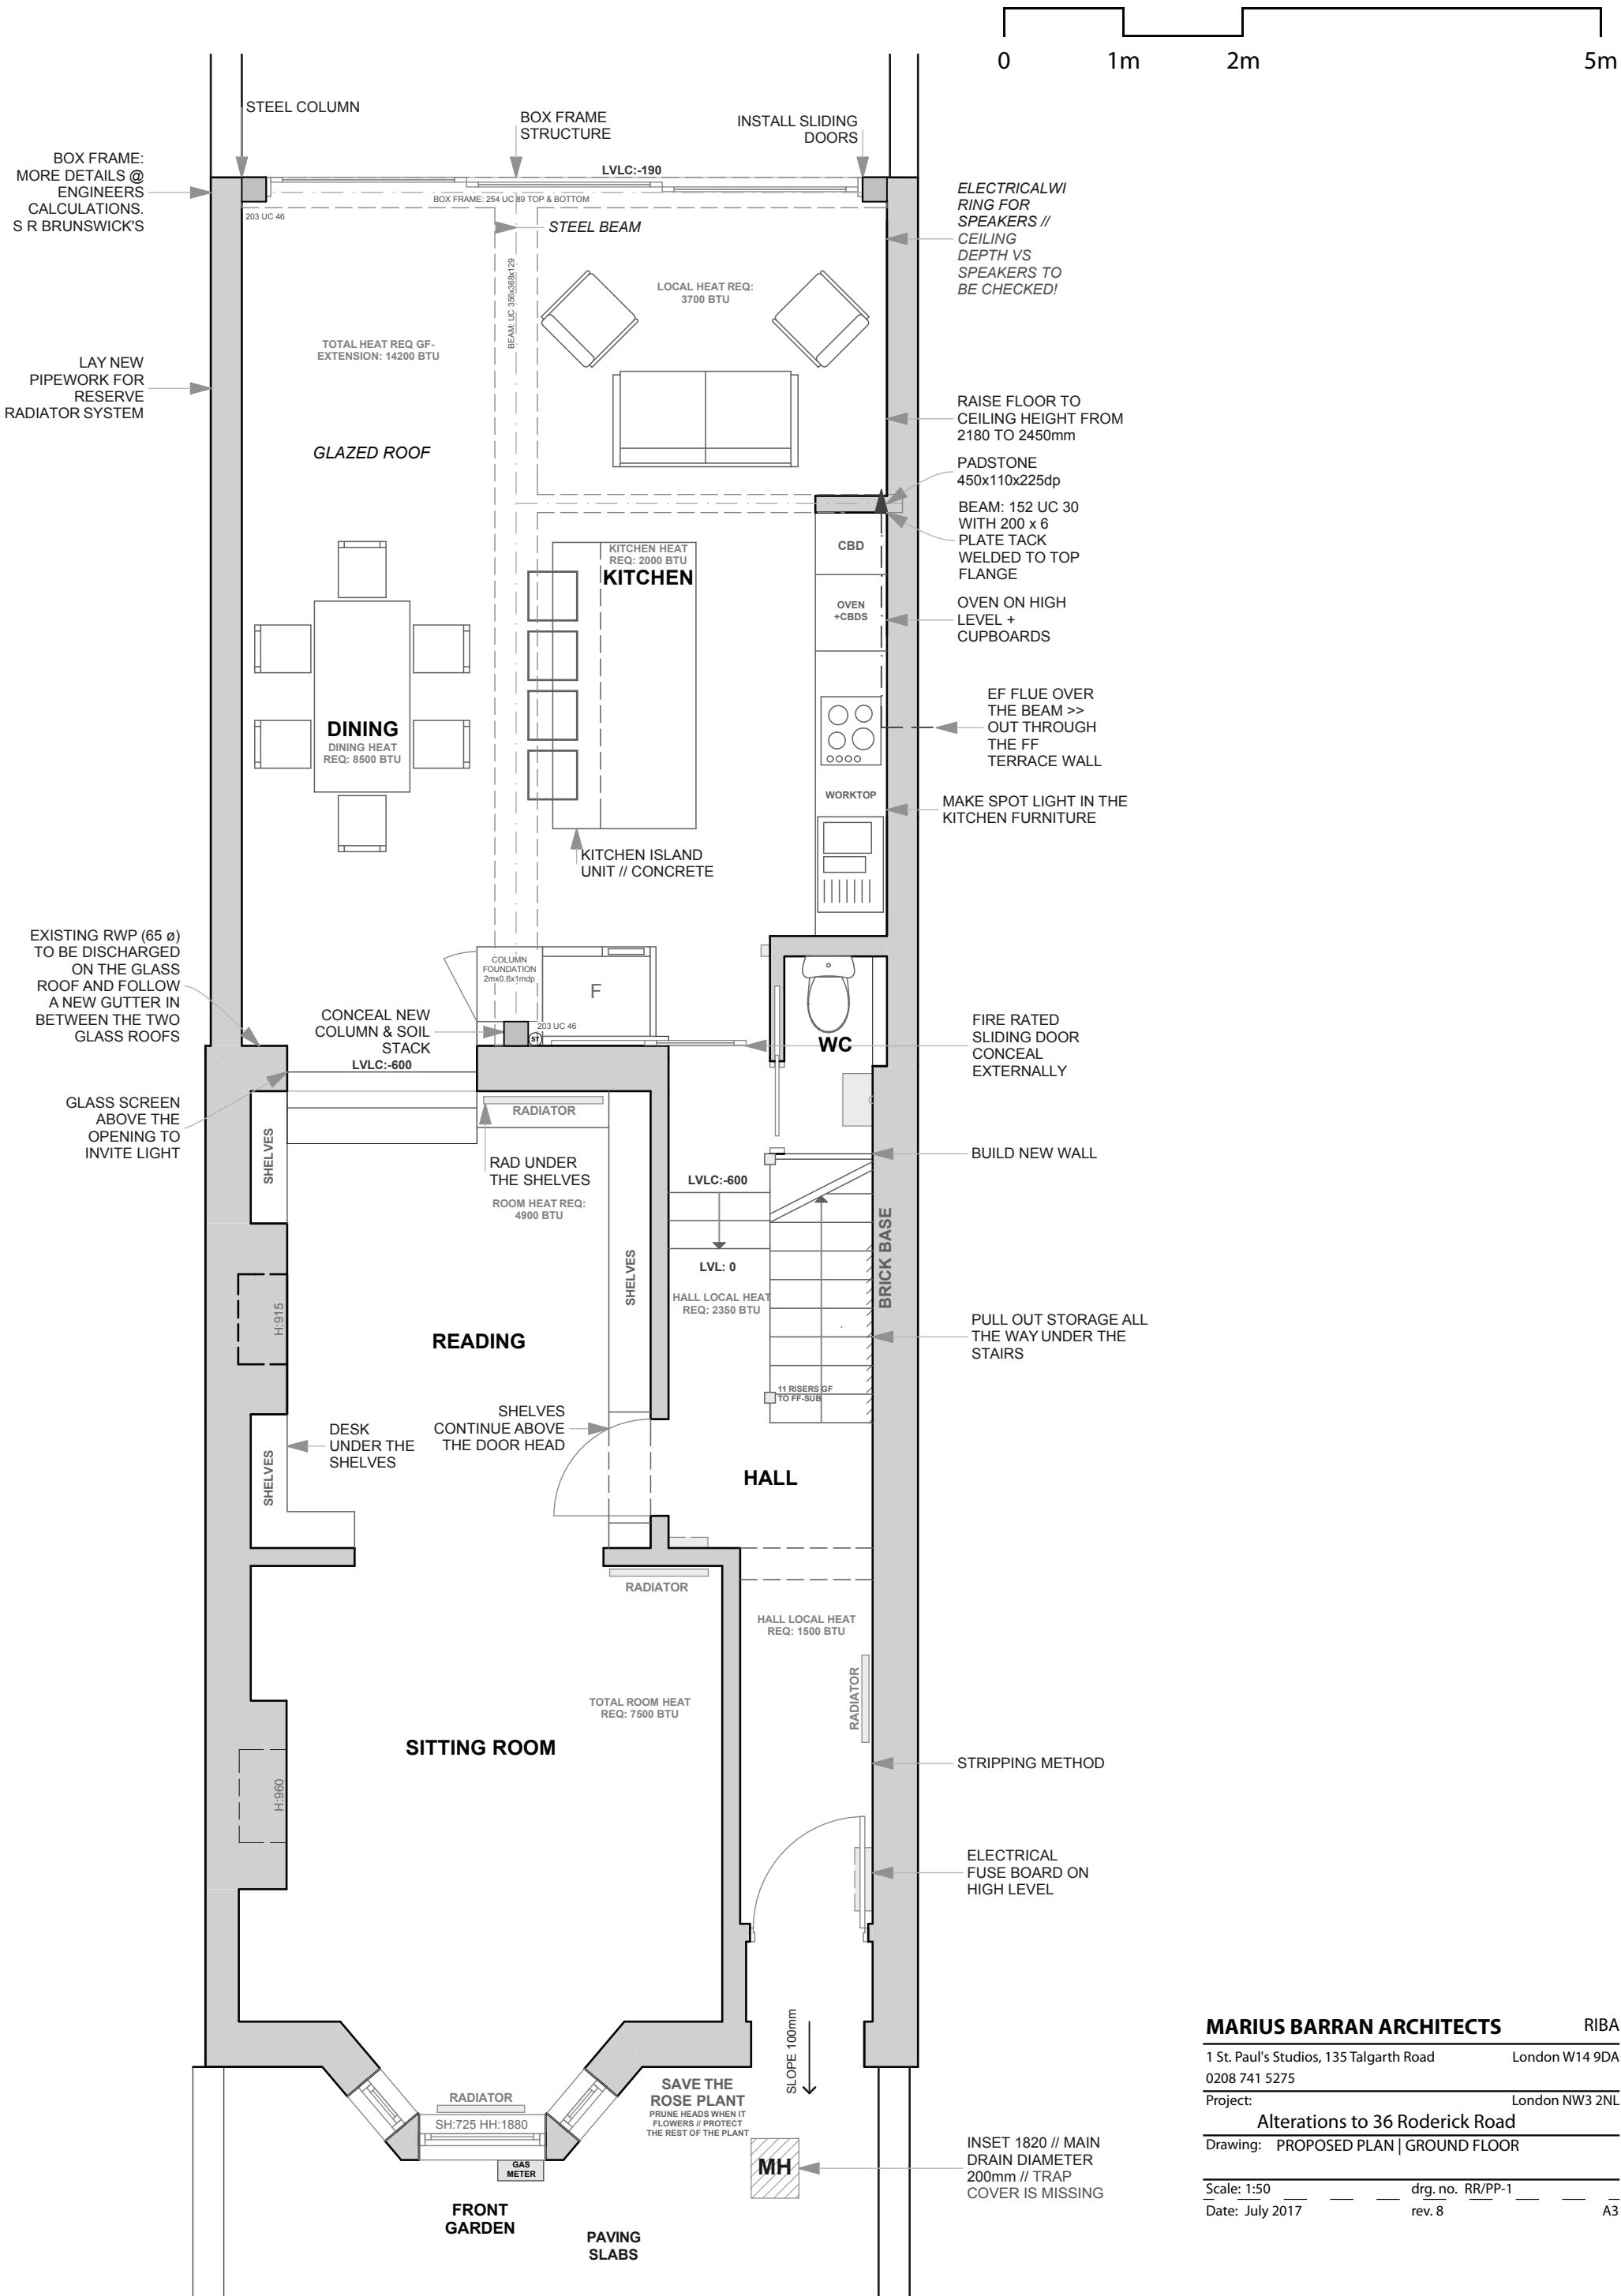

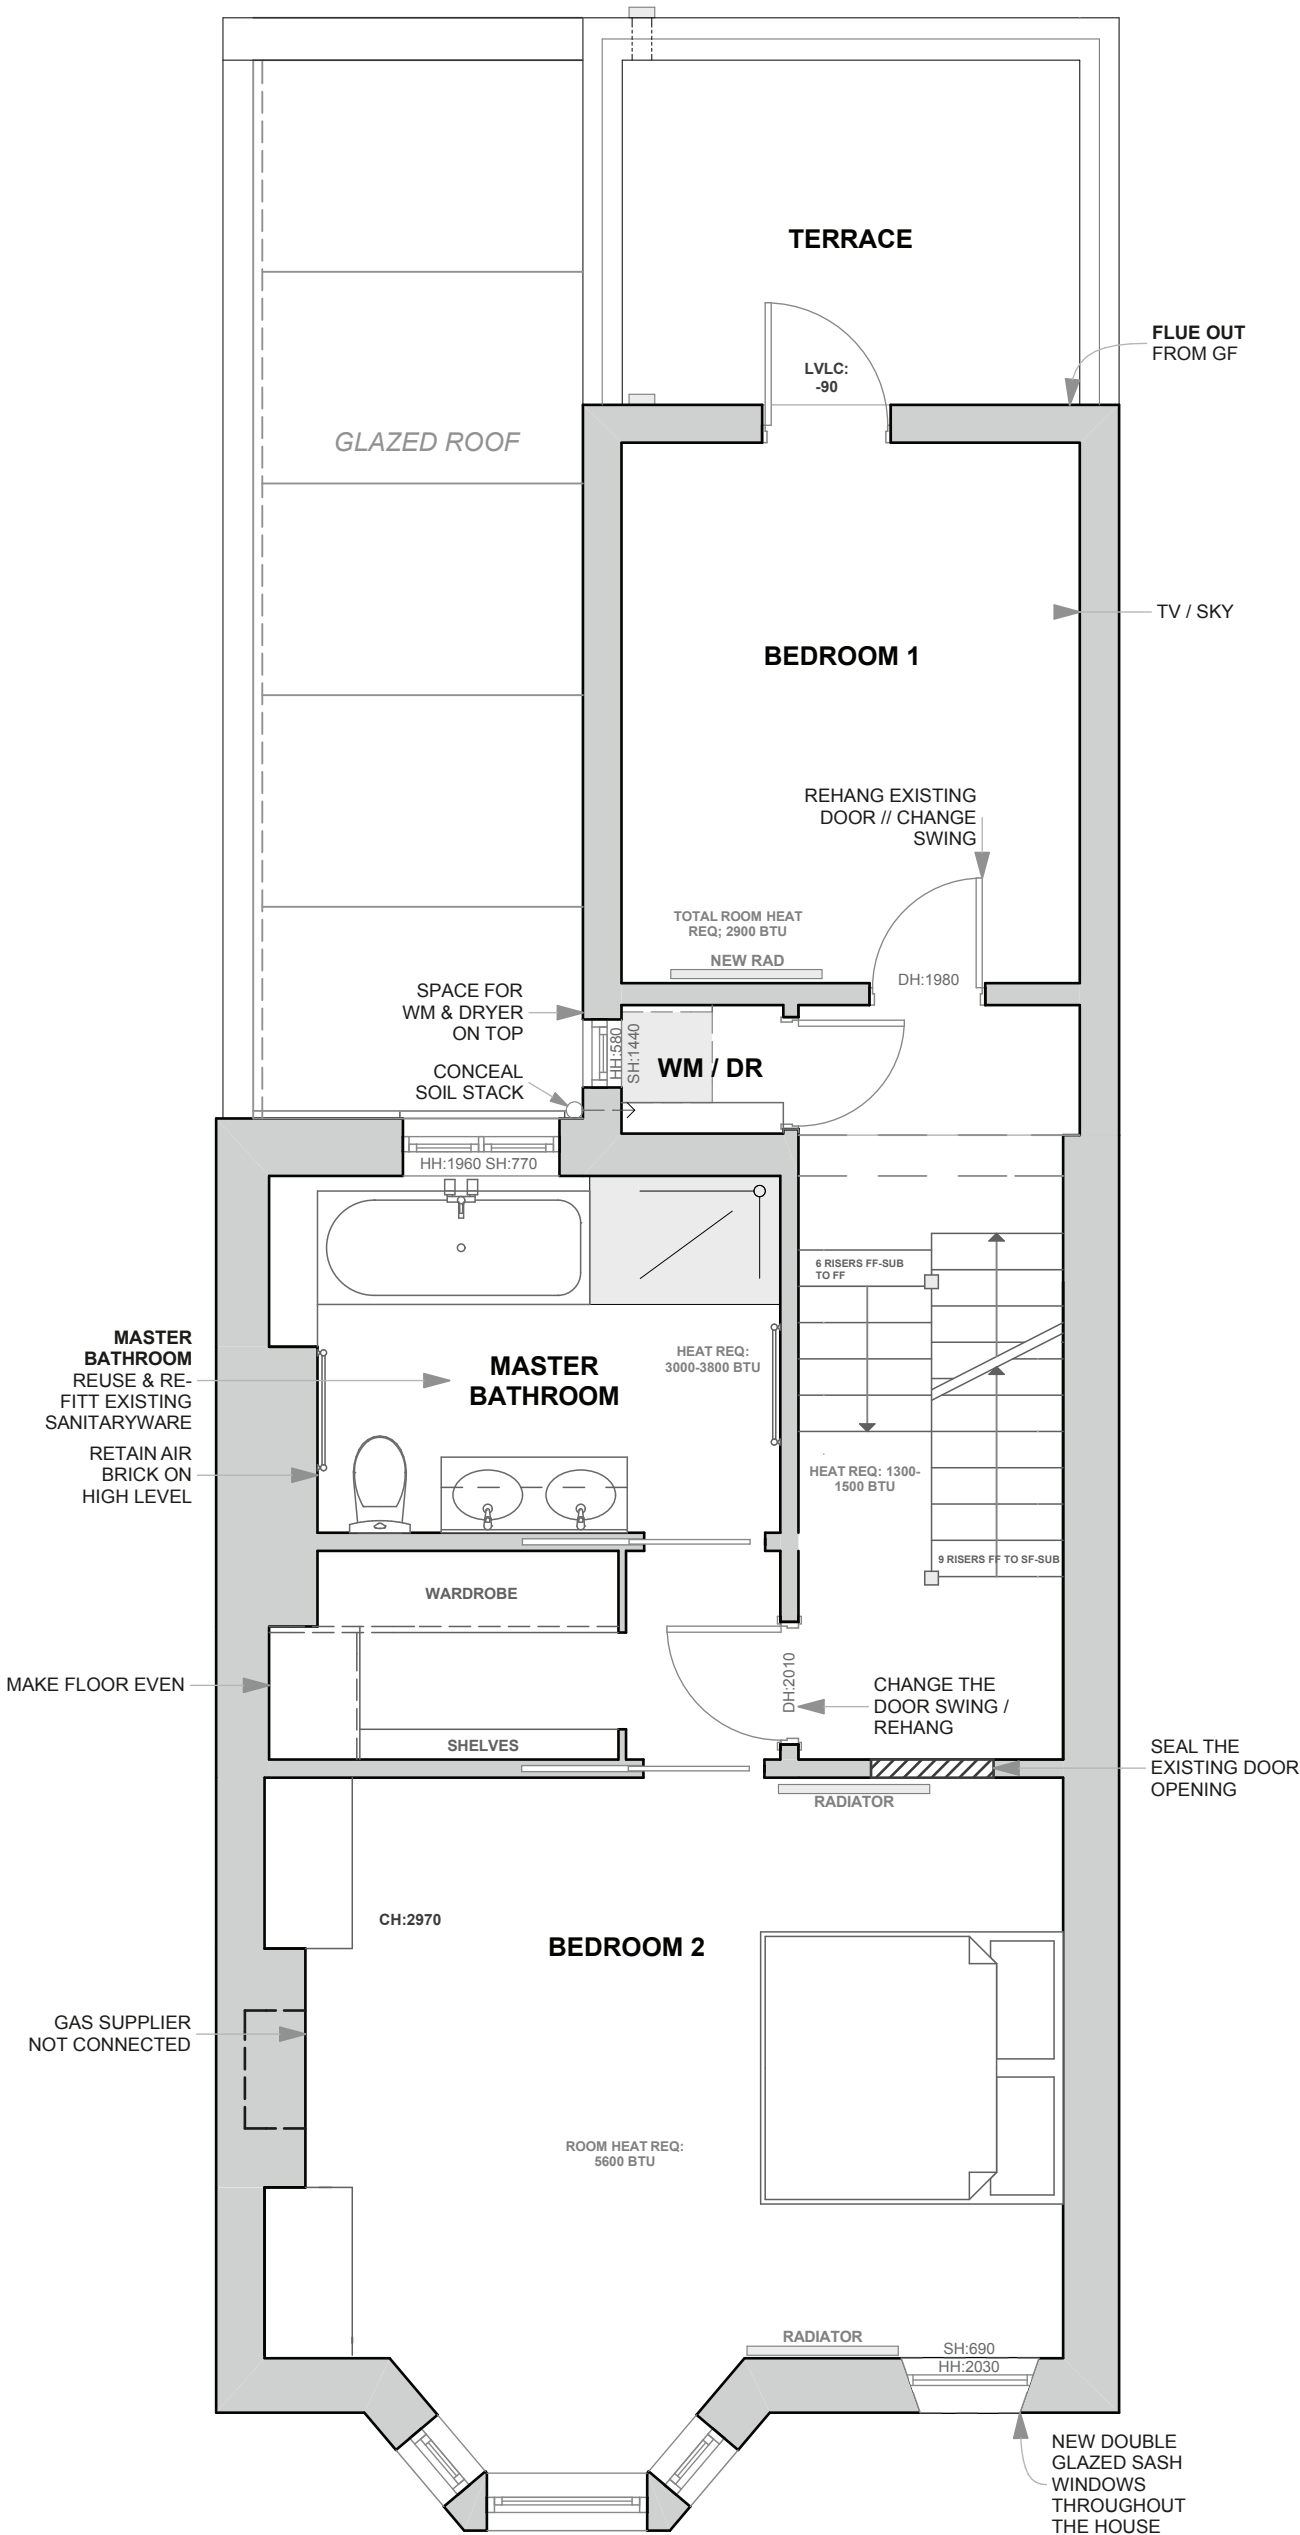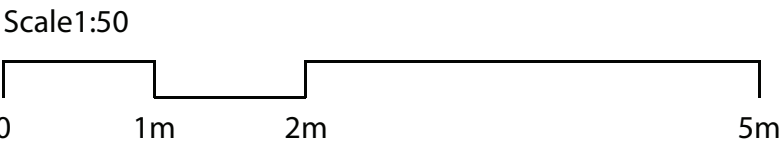



MARIUS BARRAN ARCHITECTS RIBA
1 St. Paul's Studios, 135 Talgarth Road London W14 9DA
0208 741 5275
Project: London NW3 2NL
Alterations to 36 Roderick Road
Drawing: PROPOSED PLAN | FIRST FLOOR

Scale: 1:50 drg. no. RR/PP-2
Date: July 2017 rev. 8 A3

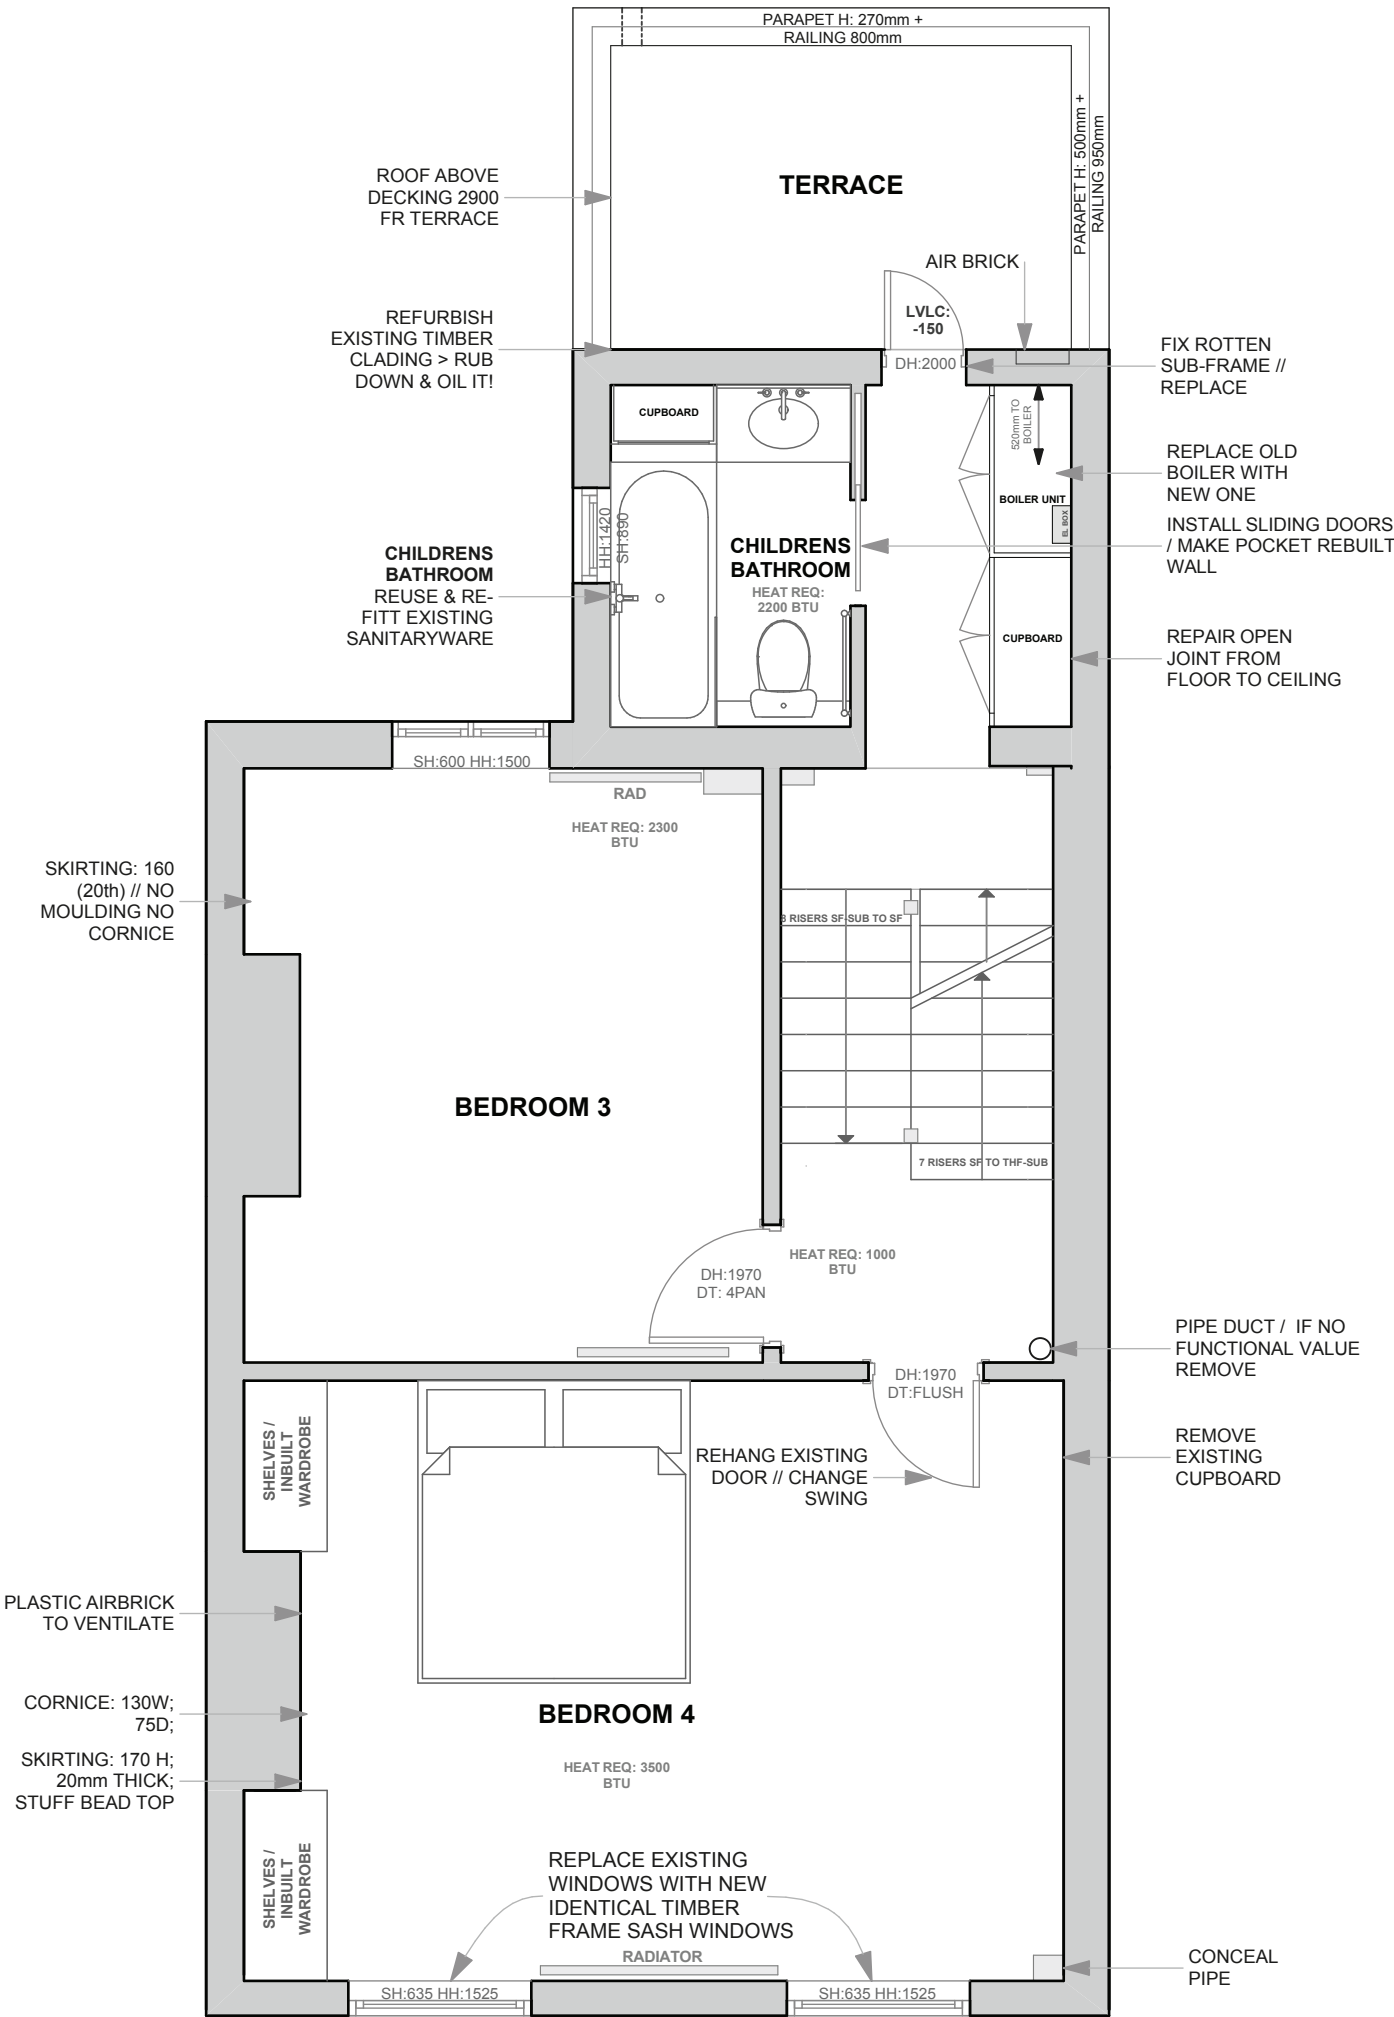
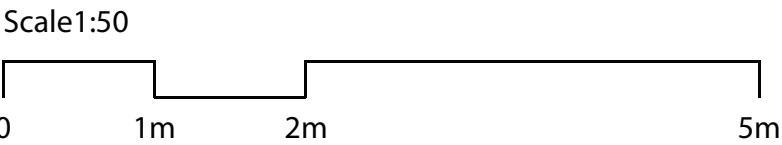


MARIUS BARRAN ARCHITECTS RIBA
1 St. Paul's Studios, 135 Talgarth Road London W14 9DA
0208 741 5275
Project: London NW3 2NL
Alterations to 36 Roderick Road
Drawing: PROPOSED PLAN | SECOND FLOOR

Scale: 1:50 drg. no. RR/PP-3
Date: July 2017 rev. 8 A3

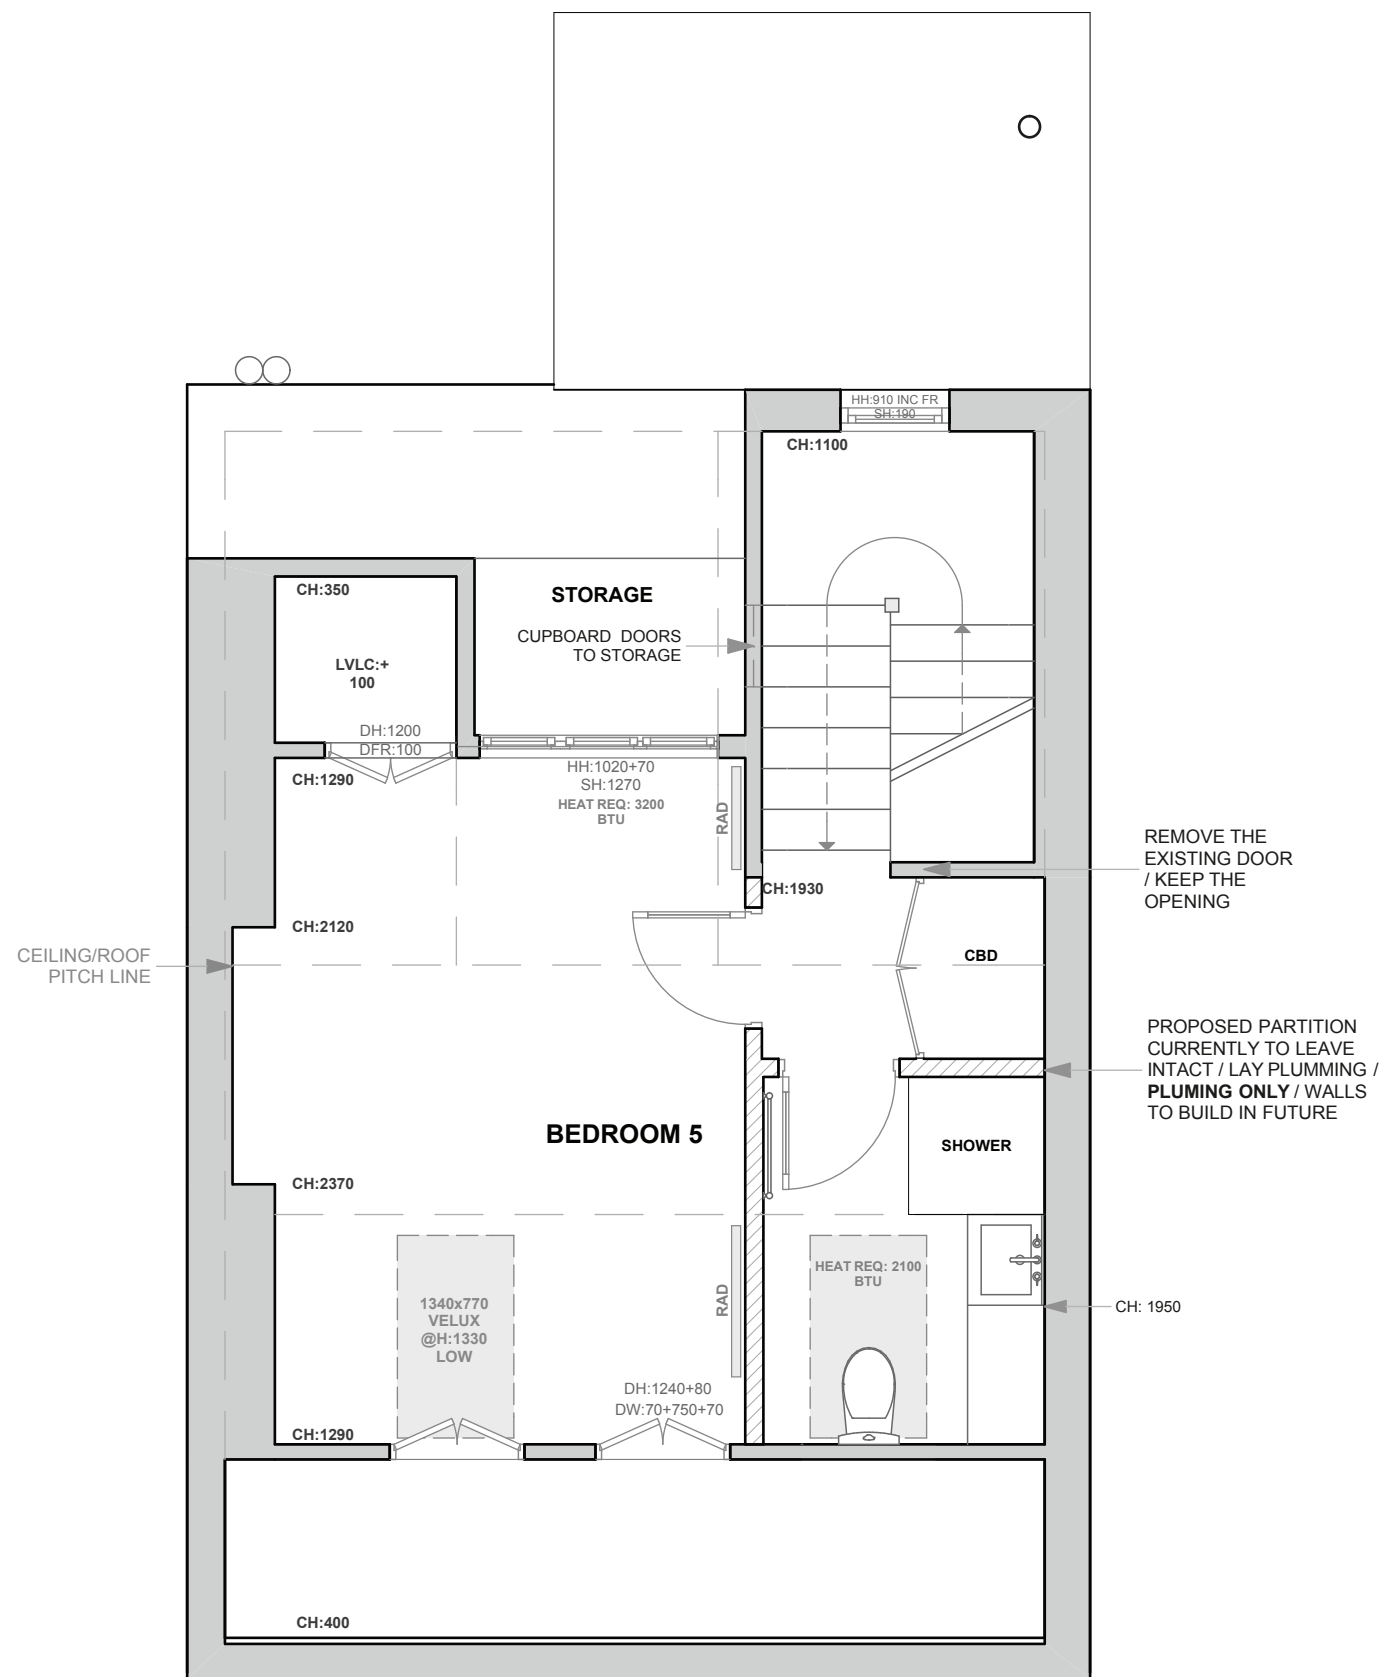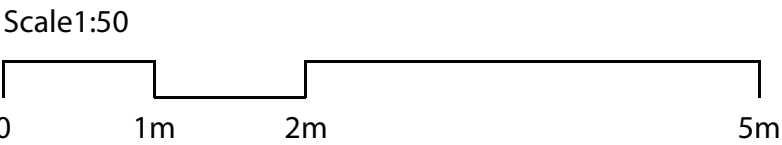

RODERICK ROAD 36
PROPOSED | REAR ELEVATION

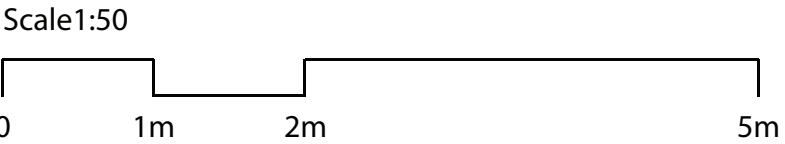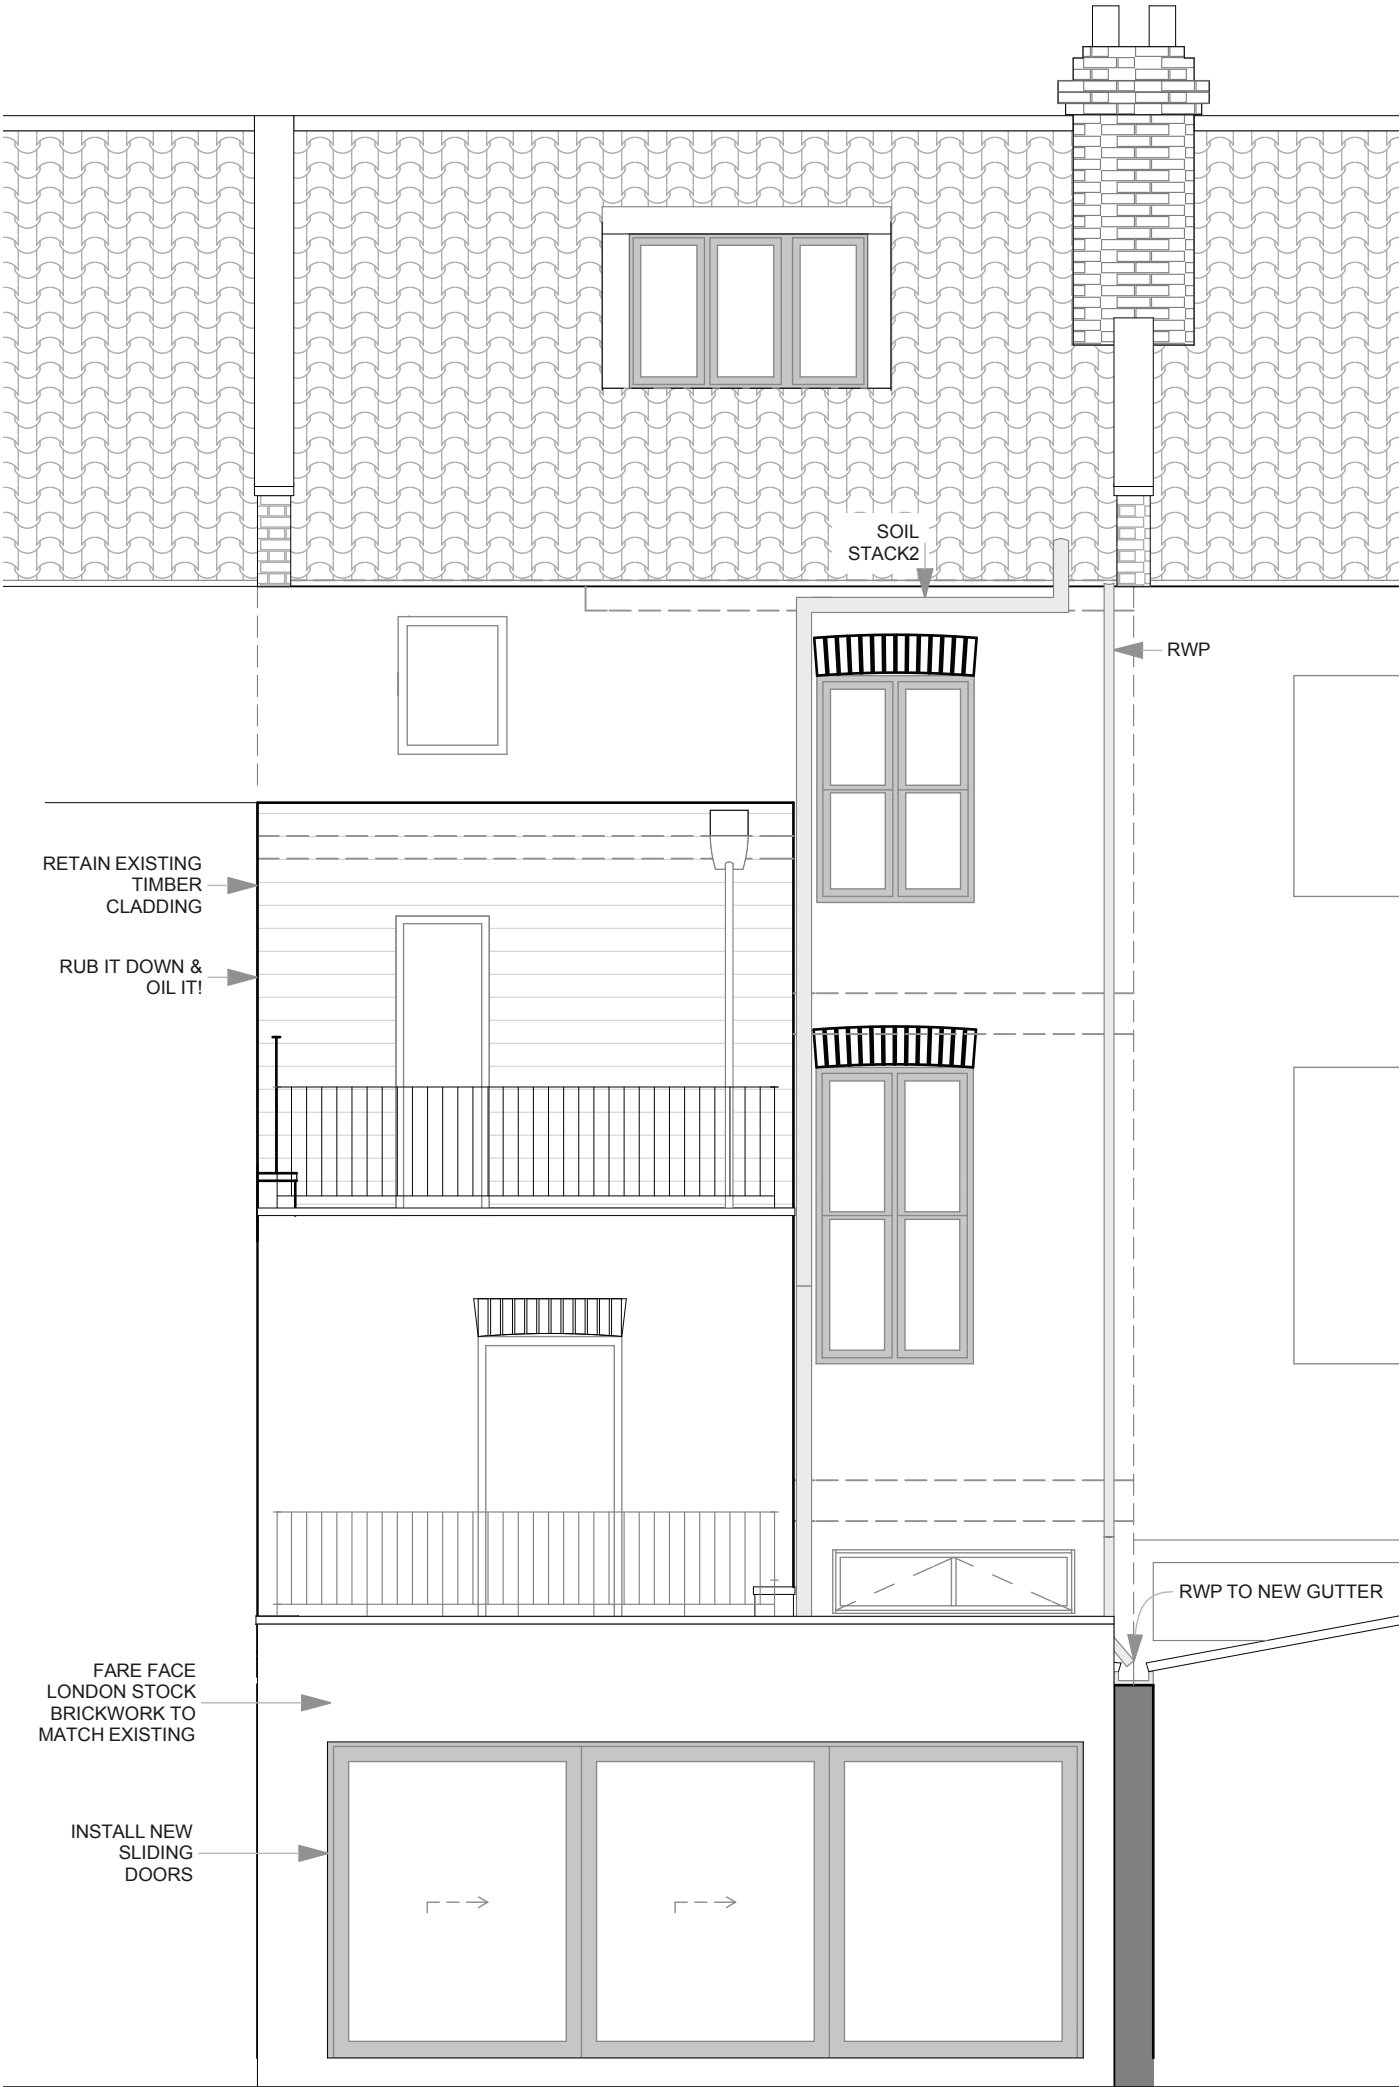




MARIUS BARRAN ARCHITECTS
1 St. Paul's Studios, 135 Talgarth Road
0208 741 5275
Project:
Drawing: PROPOSED SECTION 1



RIBA
London W14 9DA
London NW3 2NL
Alterations to 36 Roderick Road

Scale: 1:50
Date: July 2017

drg. no. RR/PS-1
rev. 2

A3

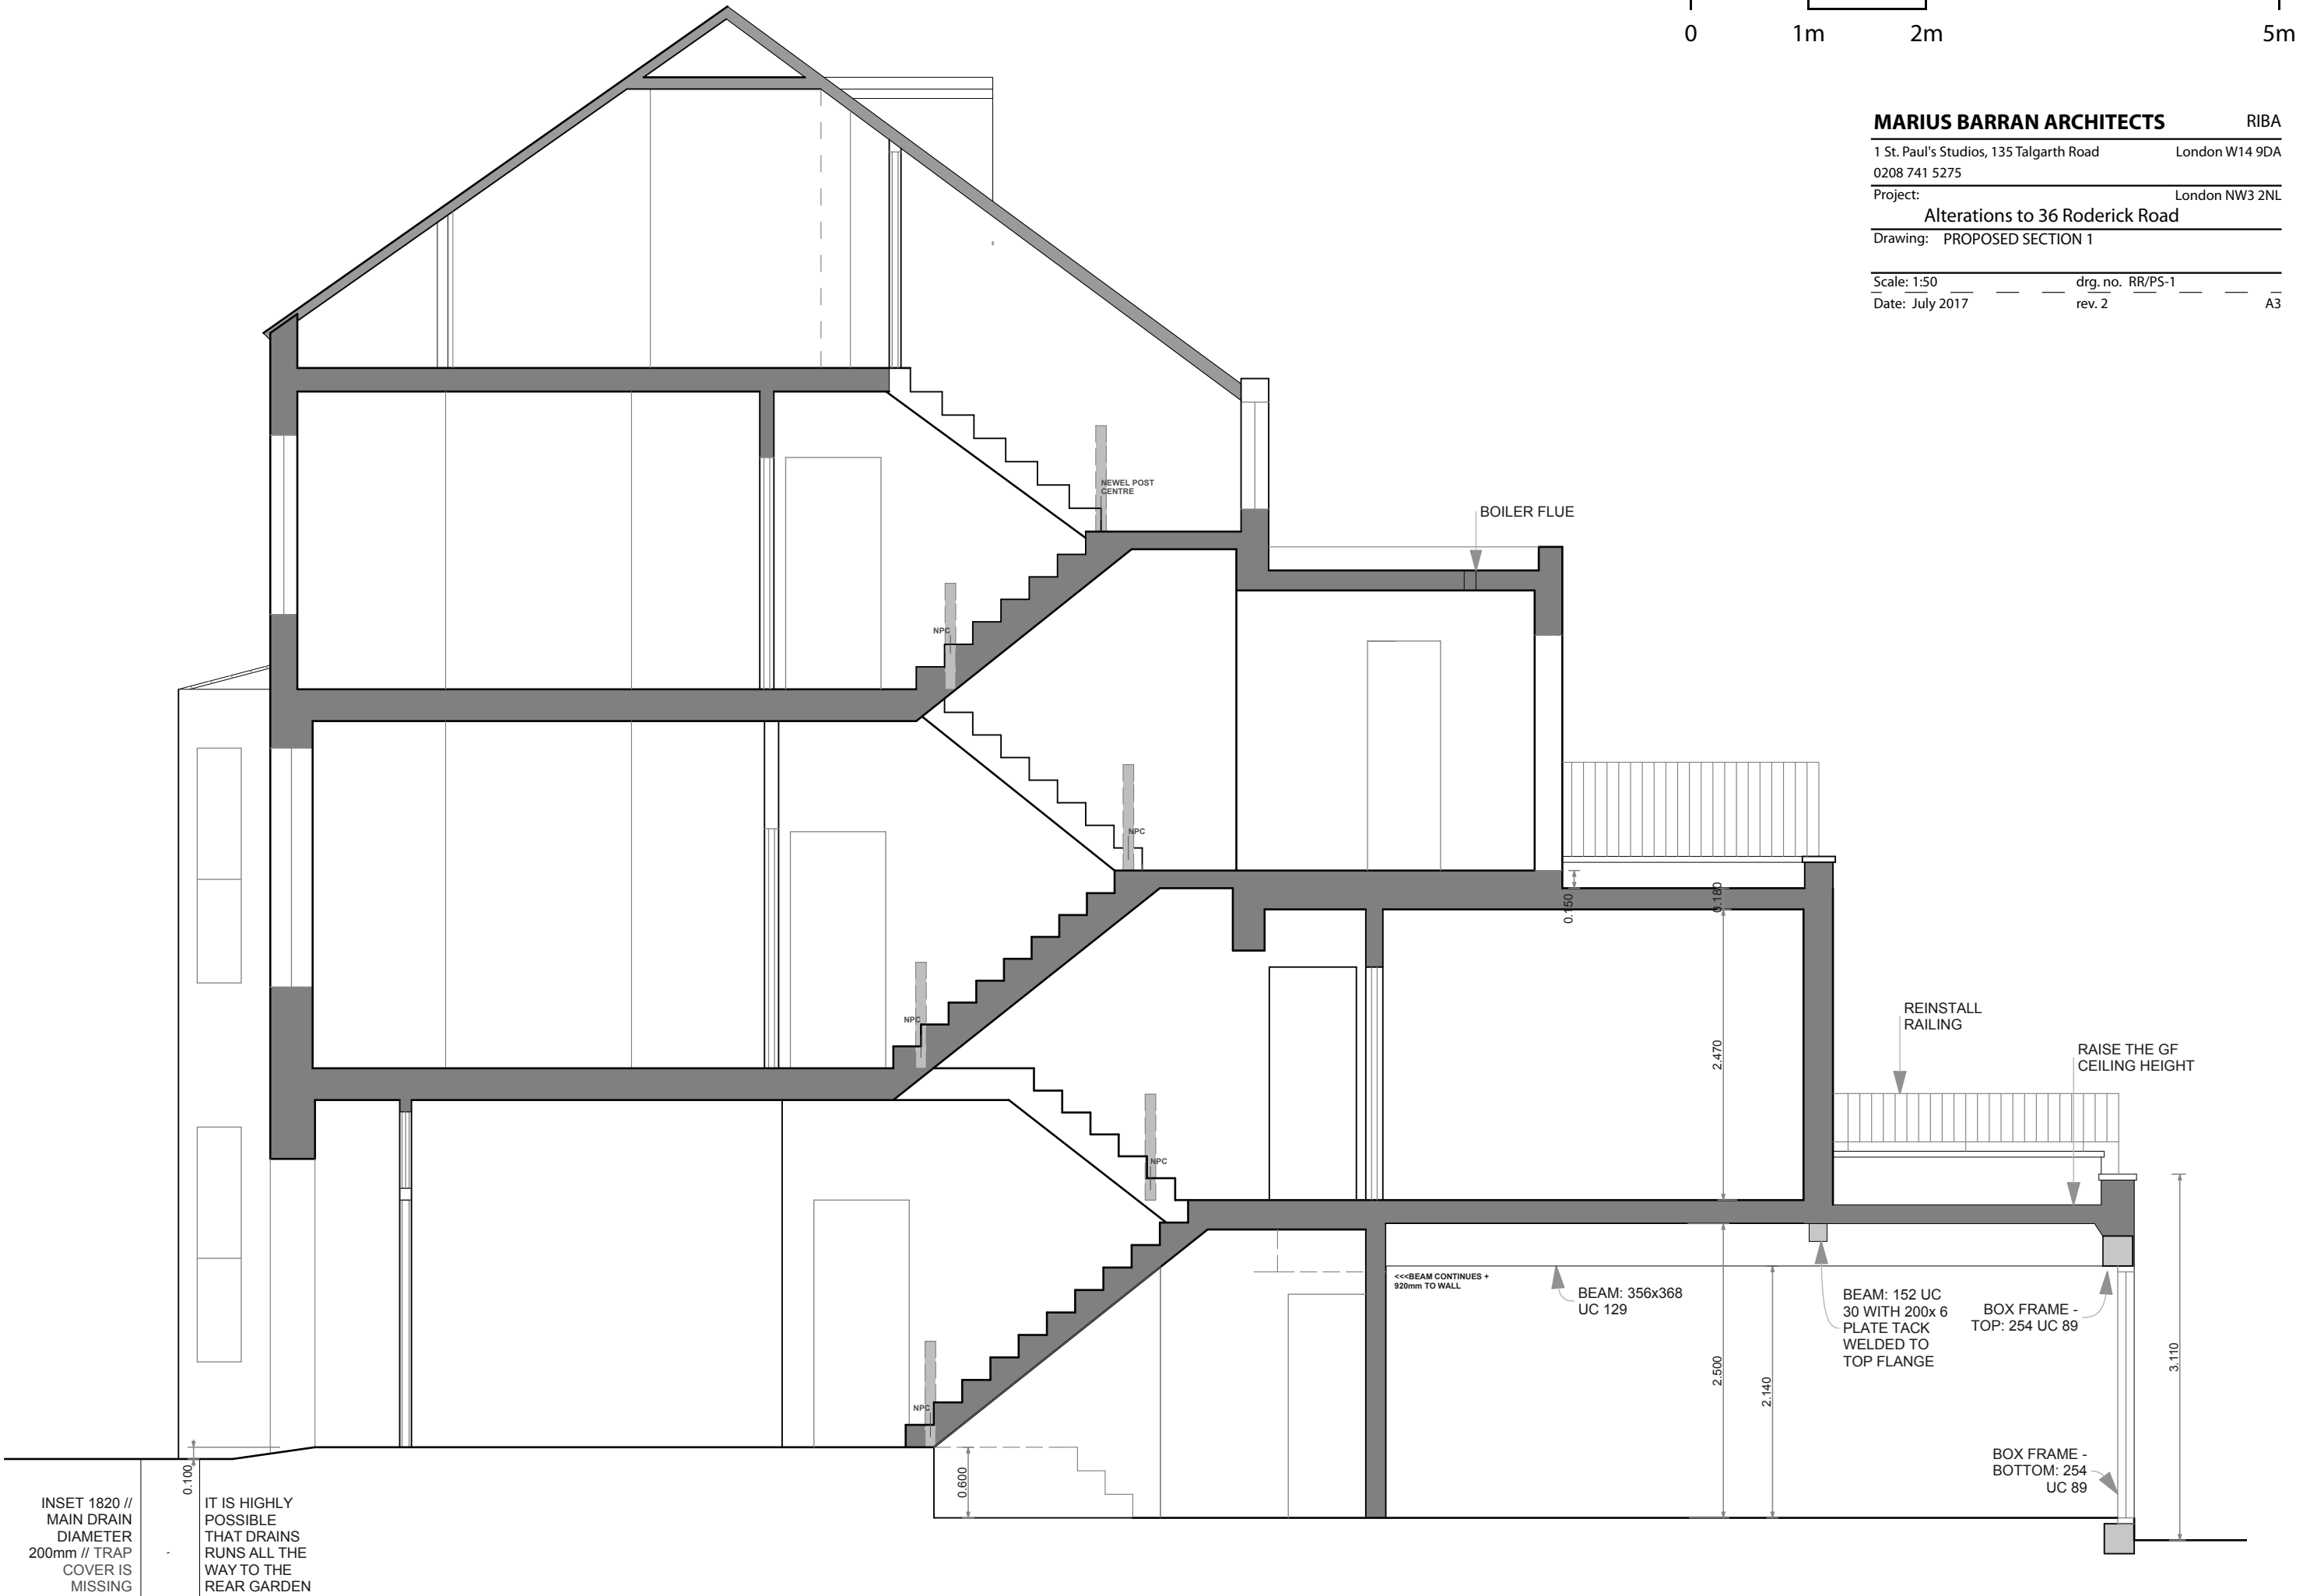

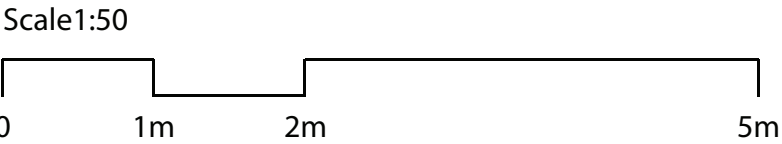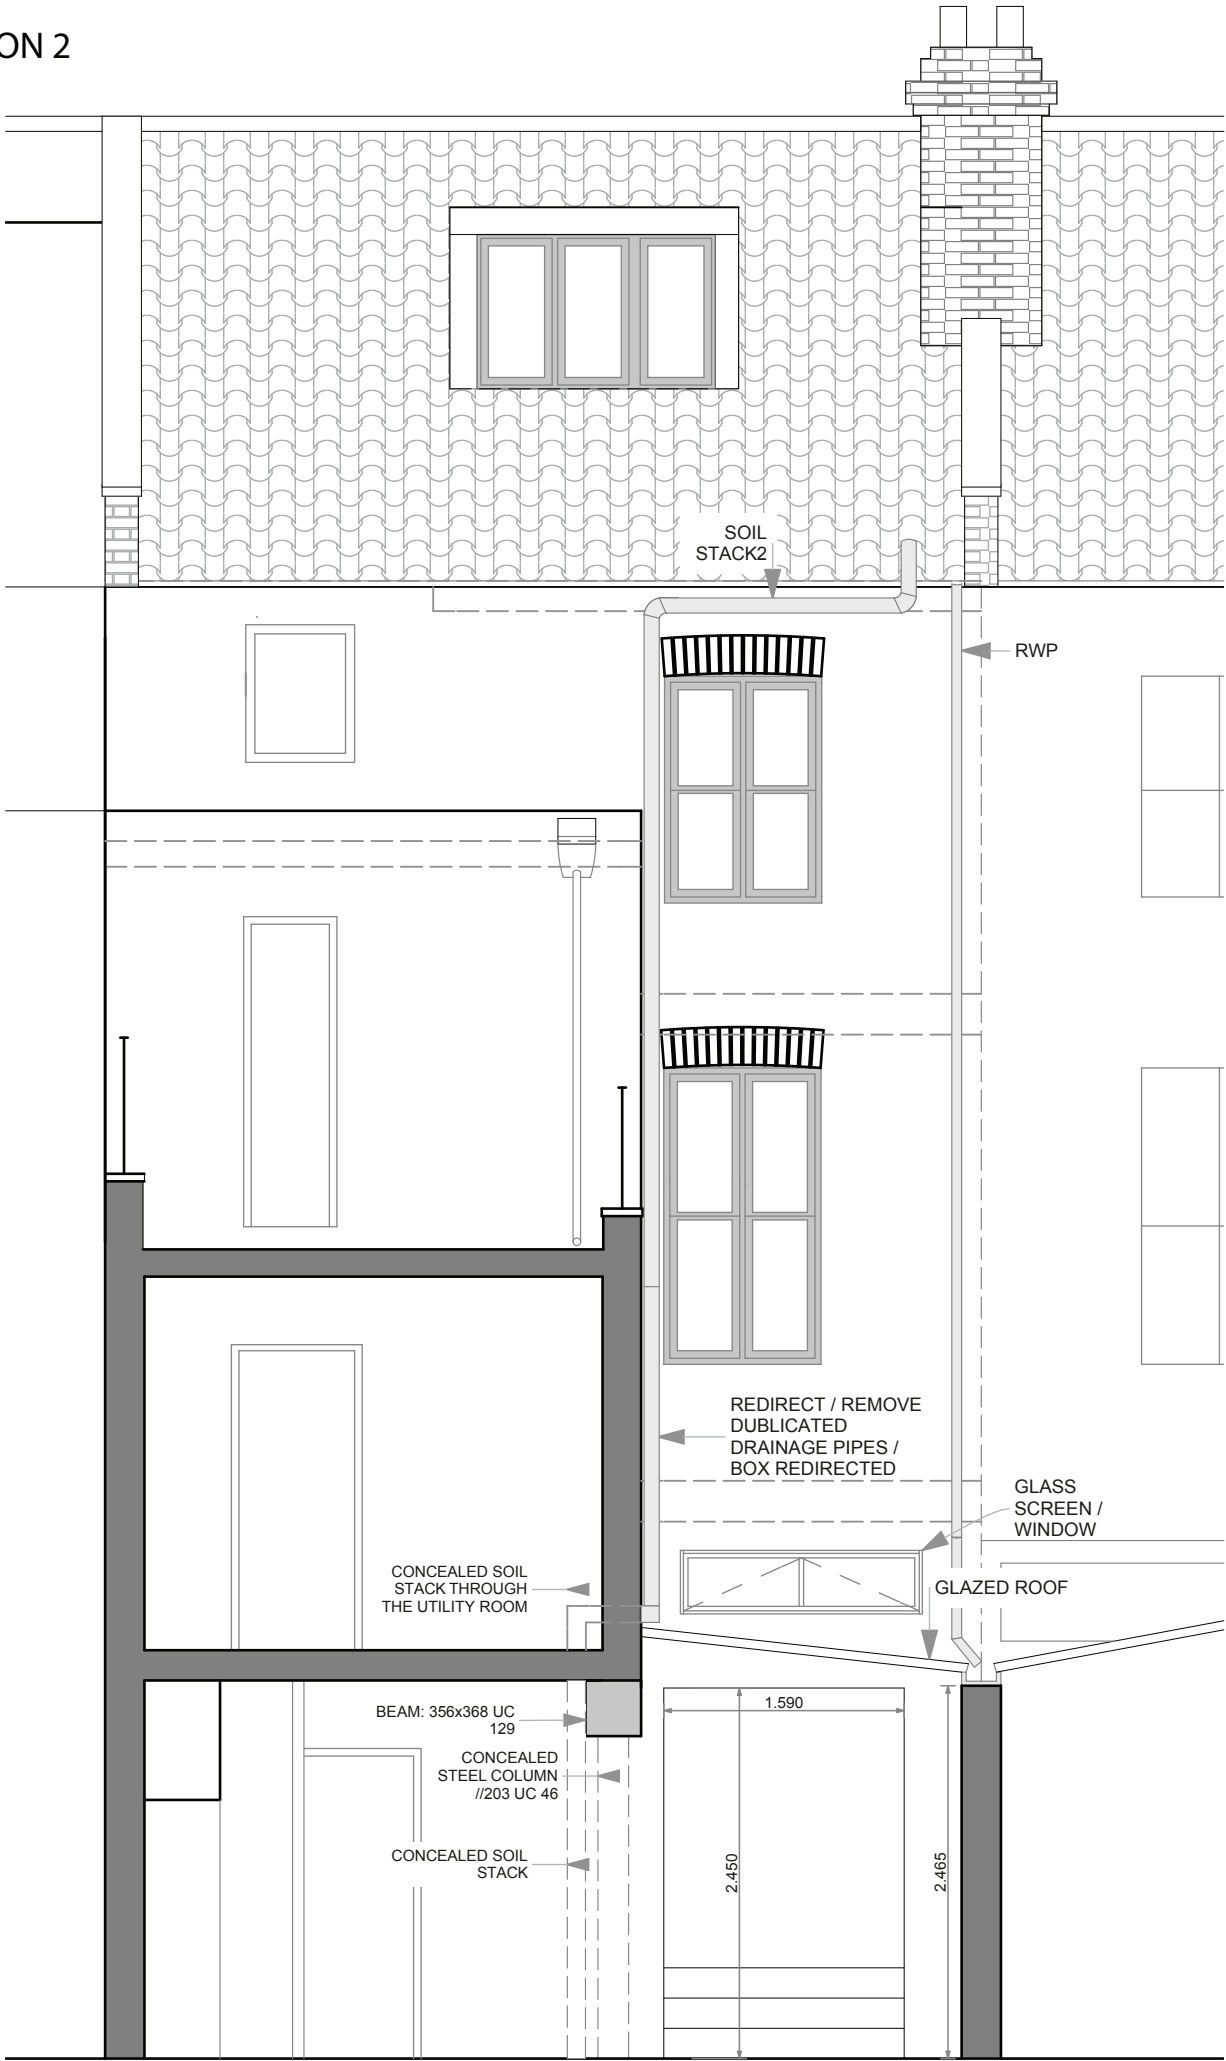

MARIUS BARRAN ARCHITECTS RIBA
1 St. Paul's Studios, 135 Talgarth Road London W14 9DA
0208 741 5275
Project: London NW3 2NL
Alterations to 36 Roderick Road
Drawing: PROPOSED SECTION 2

Scale: 1:50 drg. no. RR/PS-2
Date: July 2017 rev.2 A3

Scale1:50



MARIUS BARRAN ARCHITECTS

RIBA

1 St. Paul's Studios, 135 Talgarth Road

London W14 9DA

0208 741 5275

Project:

London NW3 2NL

Alterations to 36 Roderick Road

Drawing: PROPOSED SECTION 3

Scale: 1:50

drg. no. RR/PS-3

Date: July 2017

rev.1

A3

