
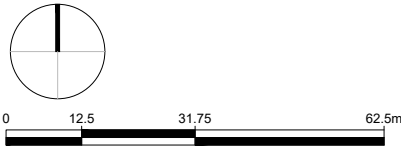


Key:
— Site Demise

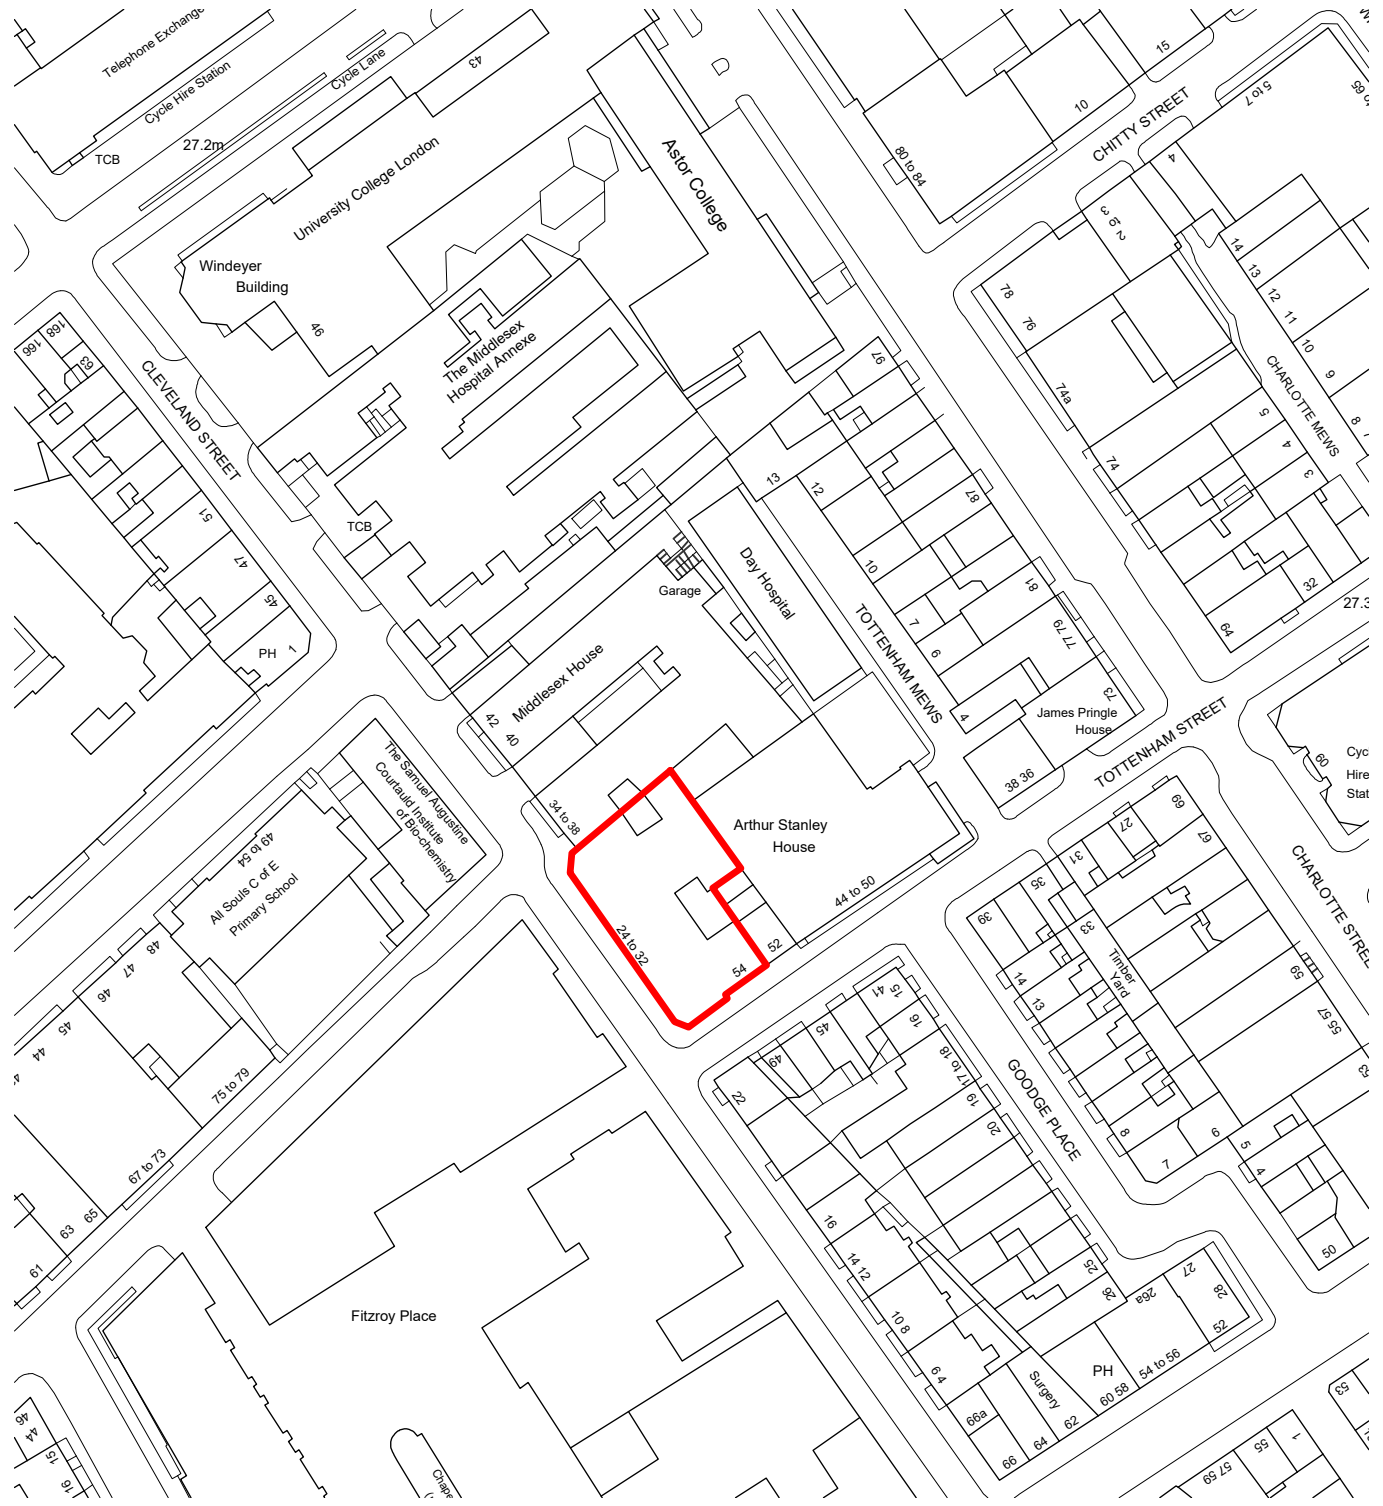

For Planning

Rev.	Description	By	Date
P1	Issued for Planning. ----	TM	21.07.17

Client
BC Noho Limited

Project
30 Cleveland Street

Title
Site Plan

01 Existing Site Plan
 00.101 Scale 1:1250 @ A3

Project No.	Drawing No.	Rev.
1621.1	00.101	P1

Scale	1:625 @ A1	1:1250 @ A3
Drawn	Checked	Date
TM	TL	07.07.17

Do not scale from this drawing. The Contractor is to take and check all dimensions on site before work commences. Discrepancies must be reported to the Architect. Subcontractors must verify all dimensions on site before making a shop drawing or commencing manufacturing. This drawing is copyright. ©