




90 Camden Mews
 DRAWING Existing ground floor plan
 DWG NO PL_011 REV_A
 SCALE 1:50 @ A3
 DRAWN Irene Siljama
 CONTACT 8 Effra Parade
 London SW2 1PS
 07 899 926 731

 


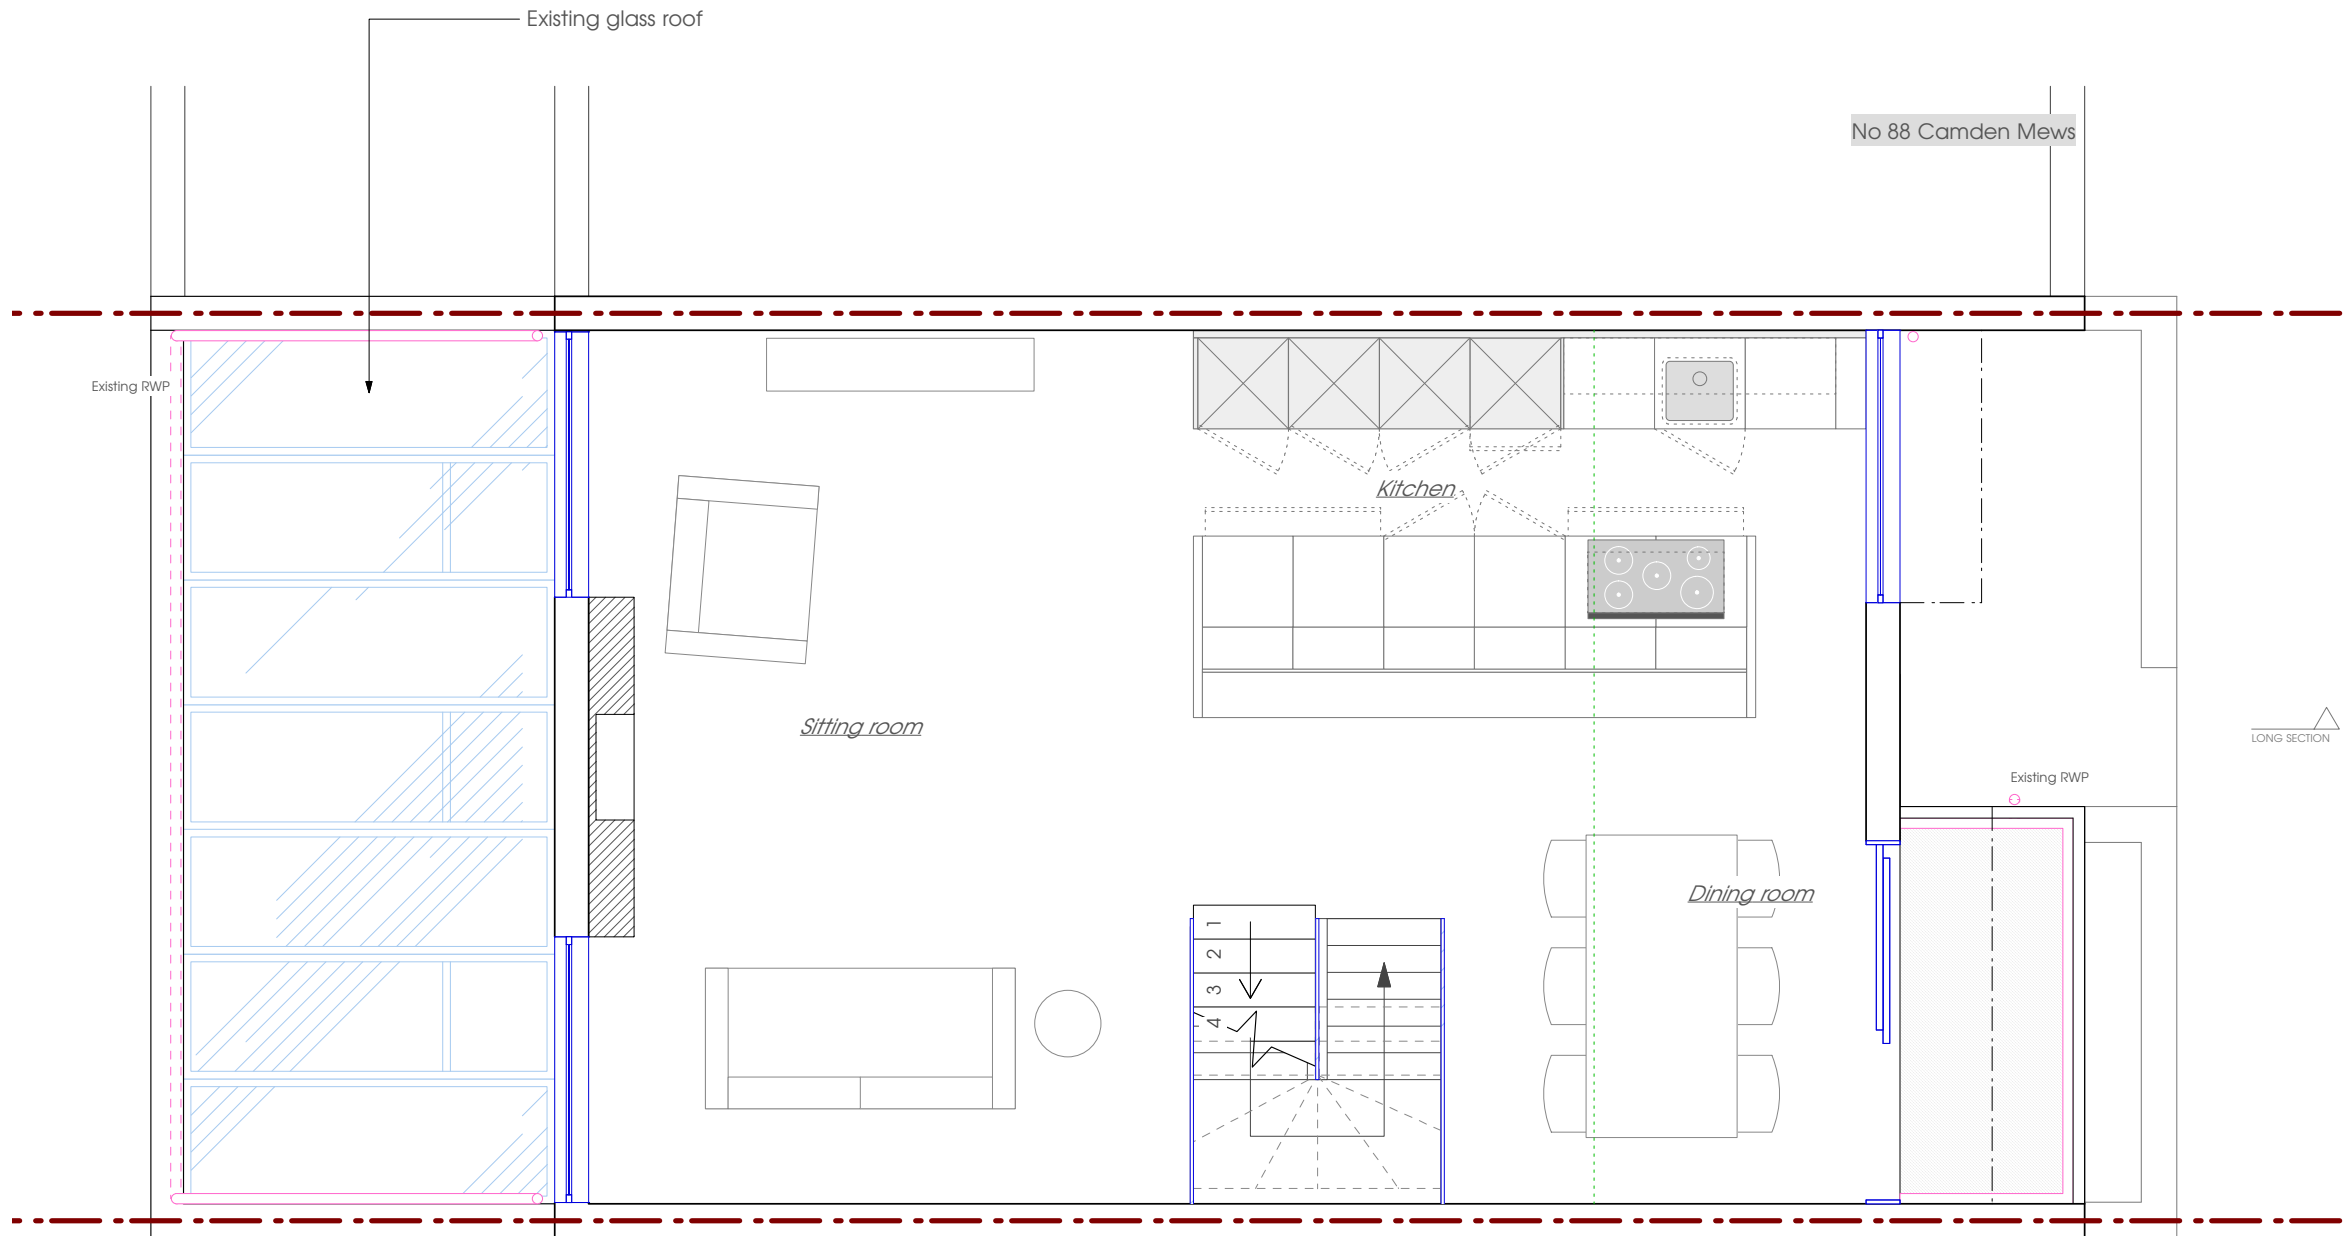

90 Camden Mews


DRAWING Existing first floor plan
 DWG NO PL_012 REV_A
 SCALE 1:50 @ A3
 DRAWN Irene Siljama
 CONTACT 8 Effra Parade
 London SW2 1PS
 07 899 926 731

 

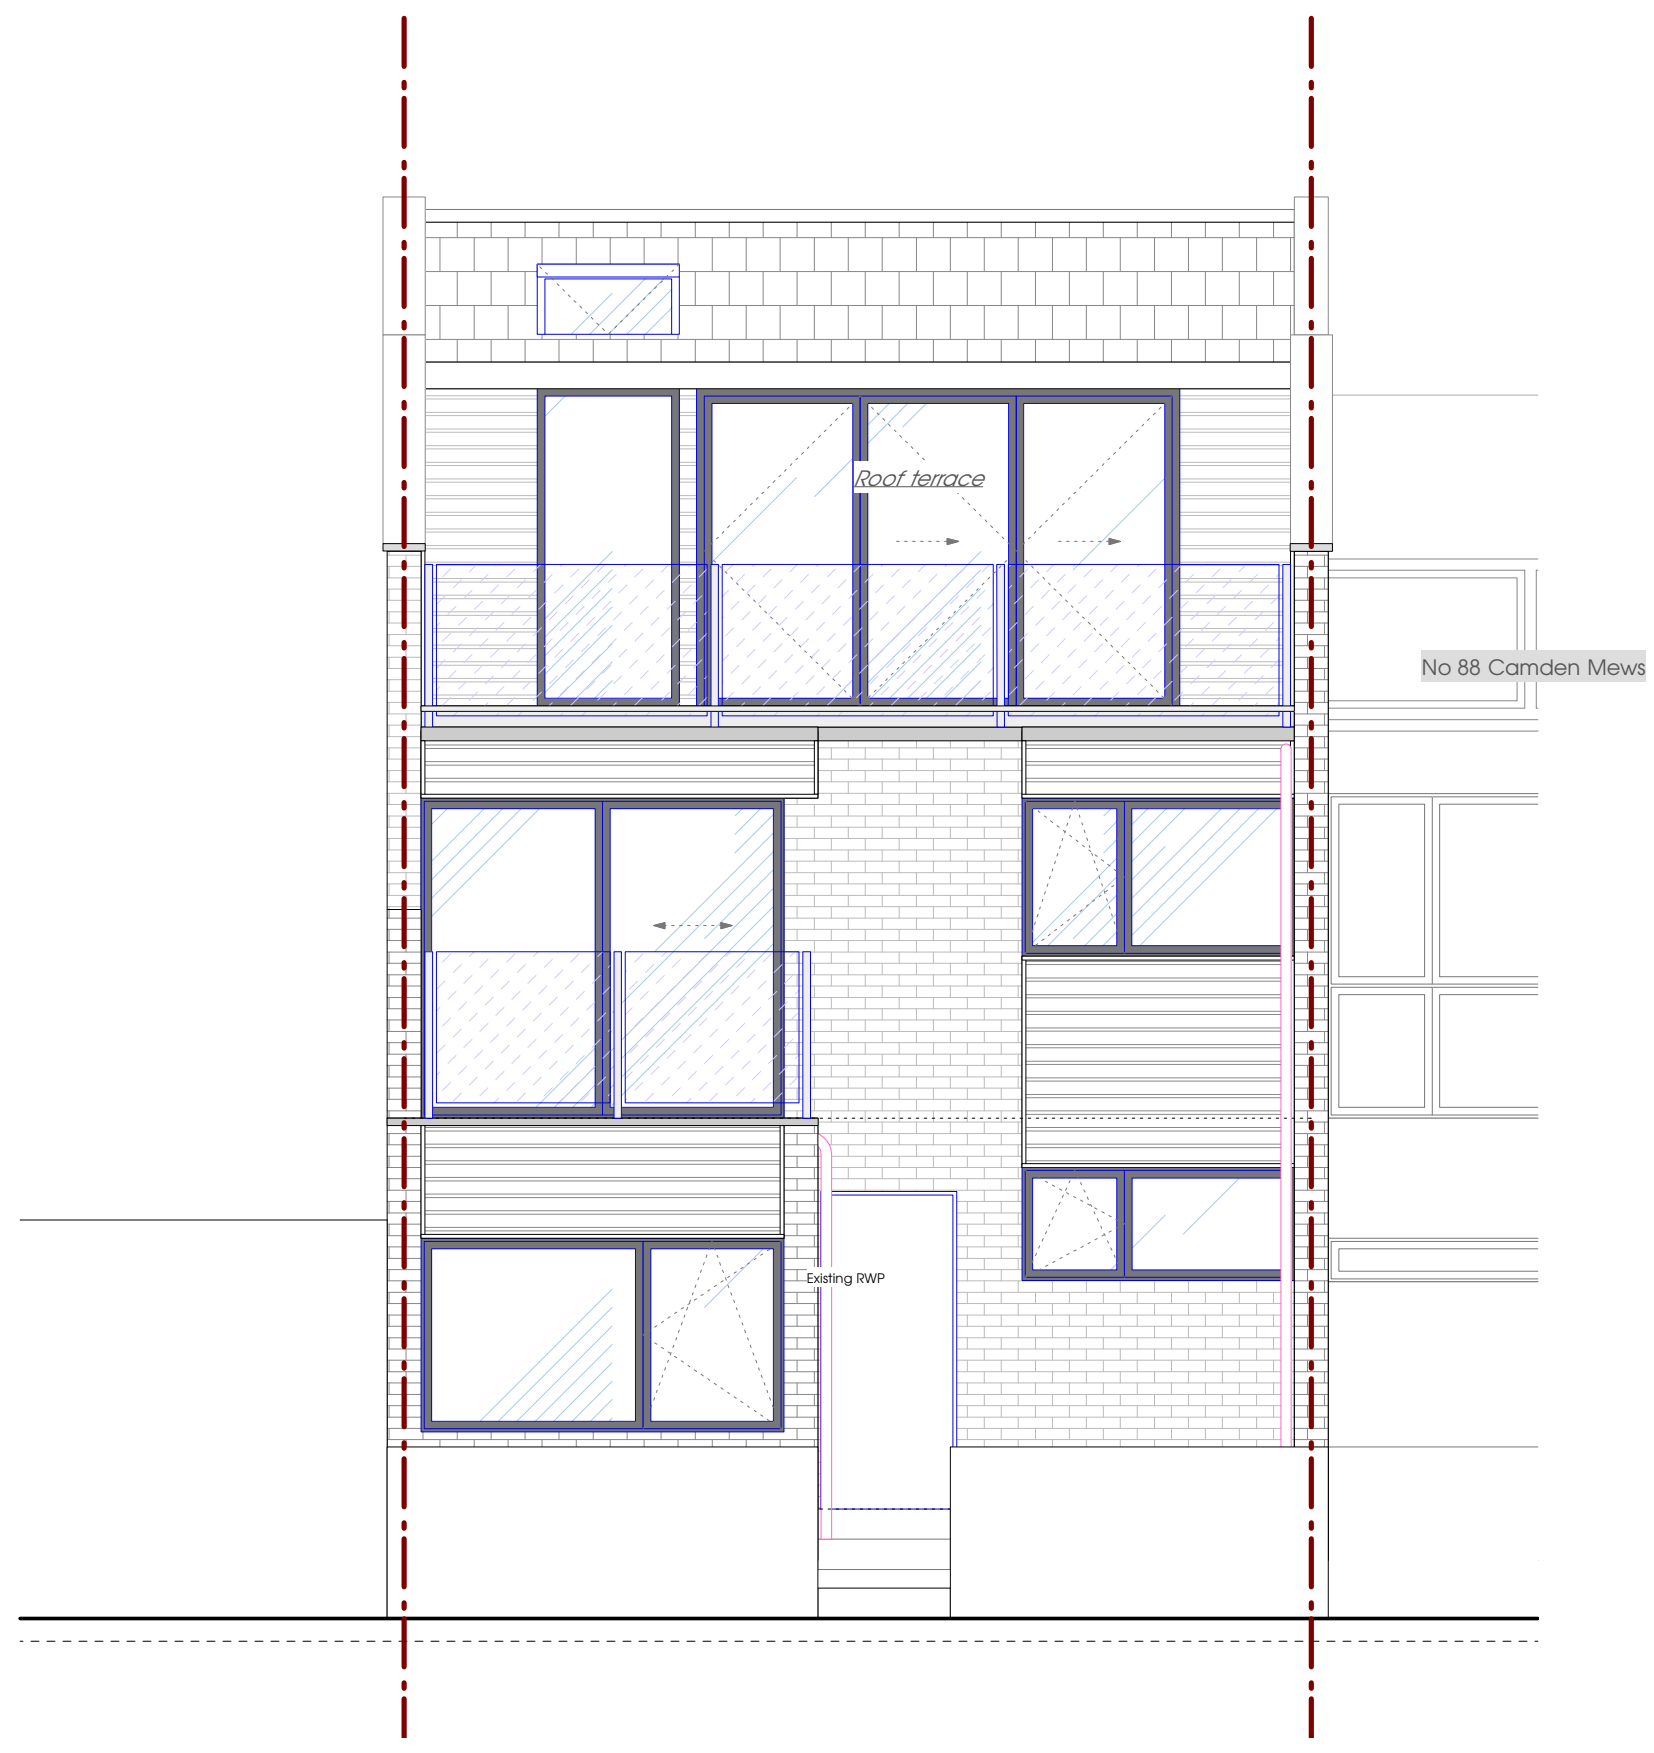


90 Camden Mews

DRAWING Existing front elevation
DWG NO PL_015 REV_A
SCALE 1:50 @ A3
DRAWN Irene Siljama
CONTACT 8 Effra Parade
London SW2 1PS
07 899 926 731

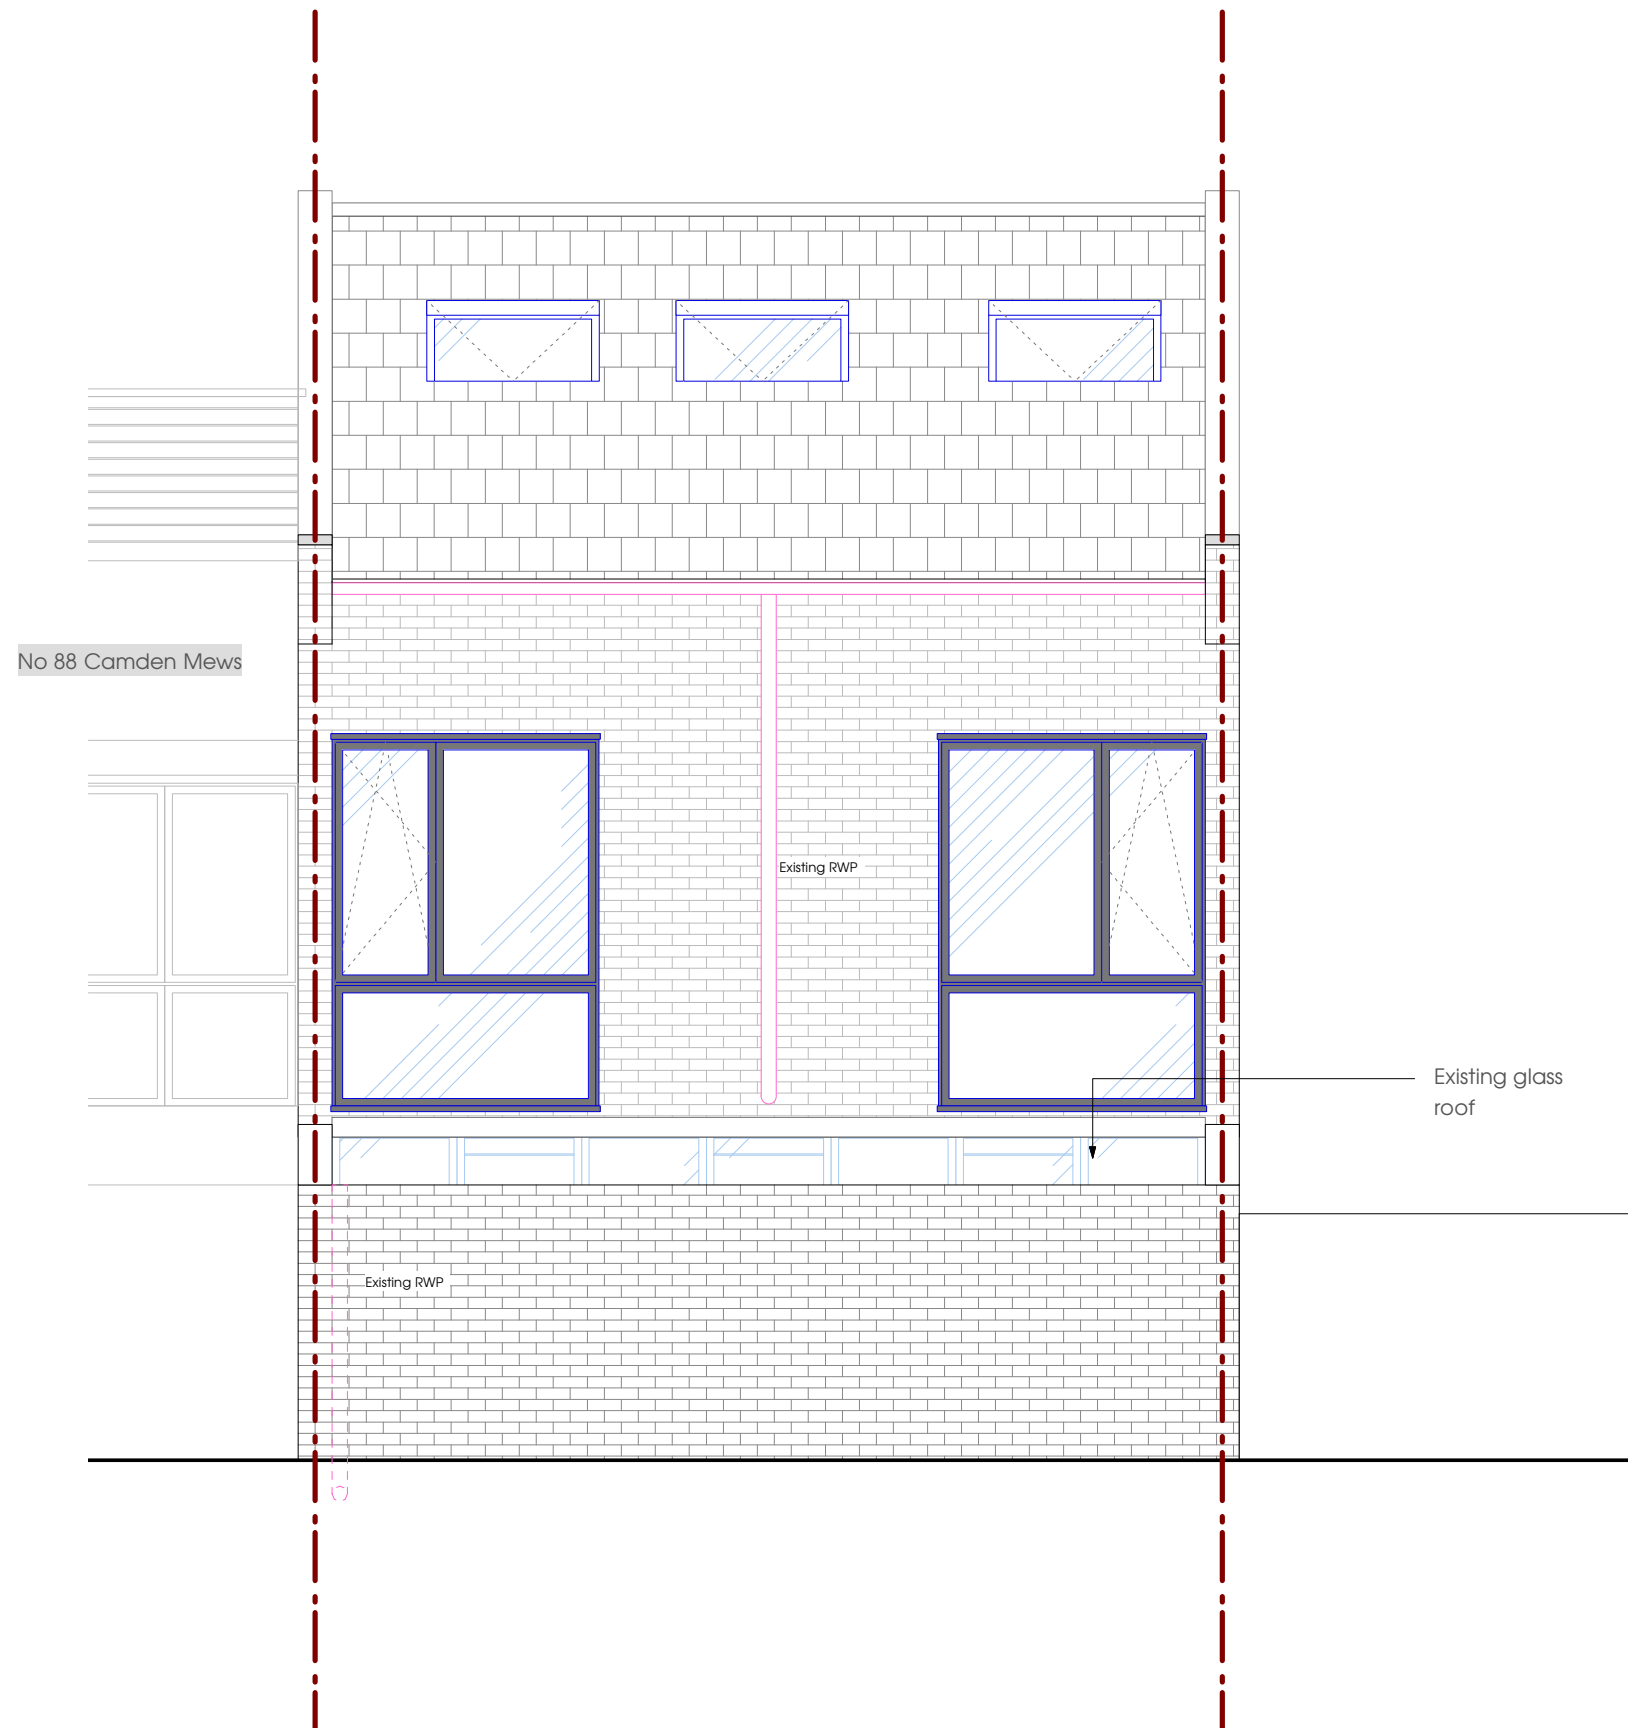

90 Camden Mews

DRAWING Existing rear elevation
 DWG NO PL_016 REV_A
 SCALE 1:50 @ A3
 DRAWN Irene Siljama
 CONTACT 8 Effra Parade
 London SW2 1PS
 07 899 926 731

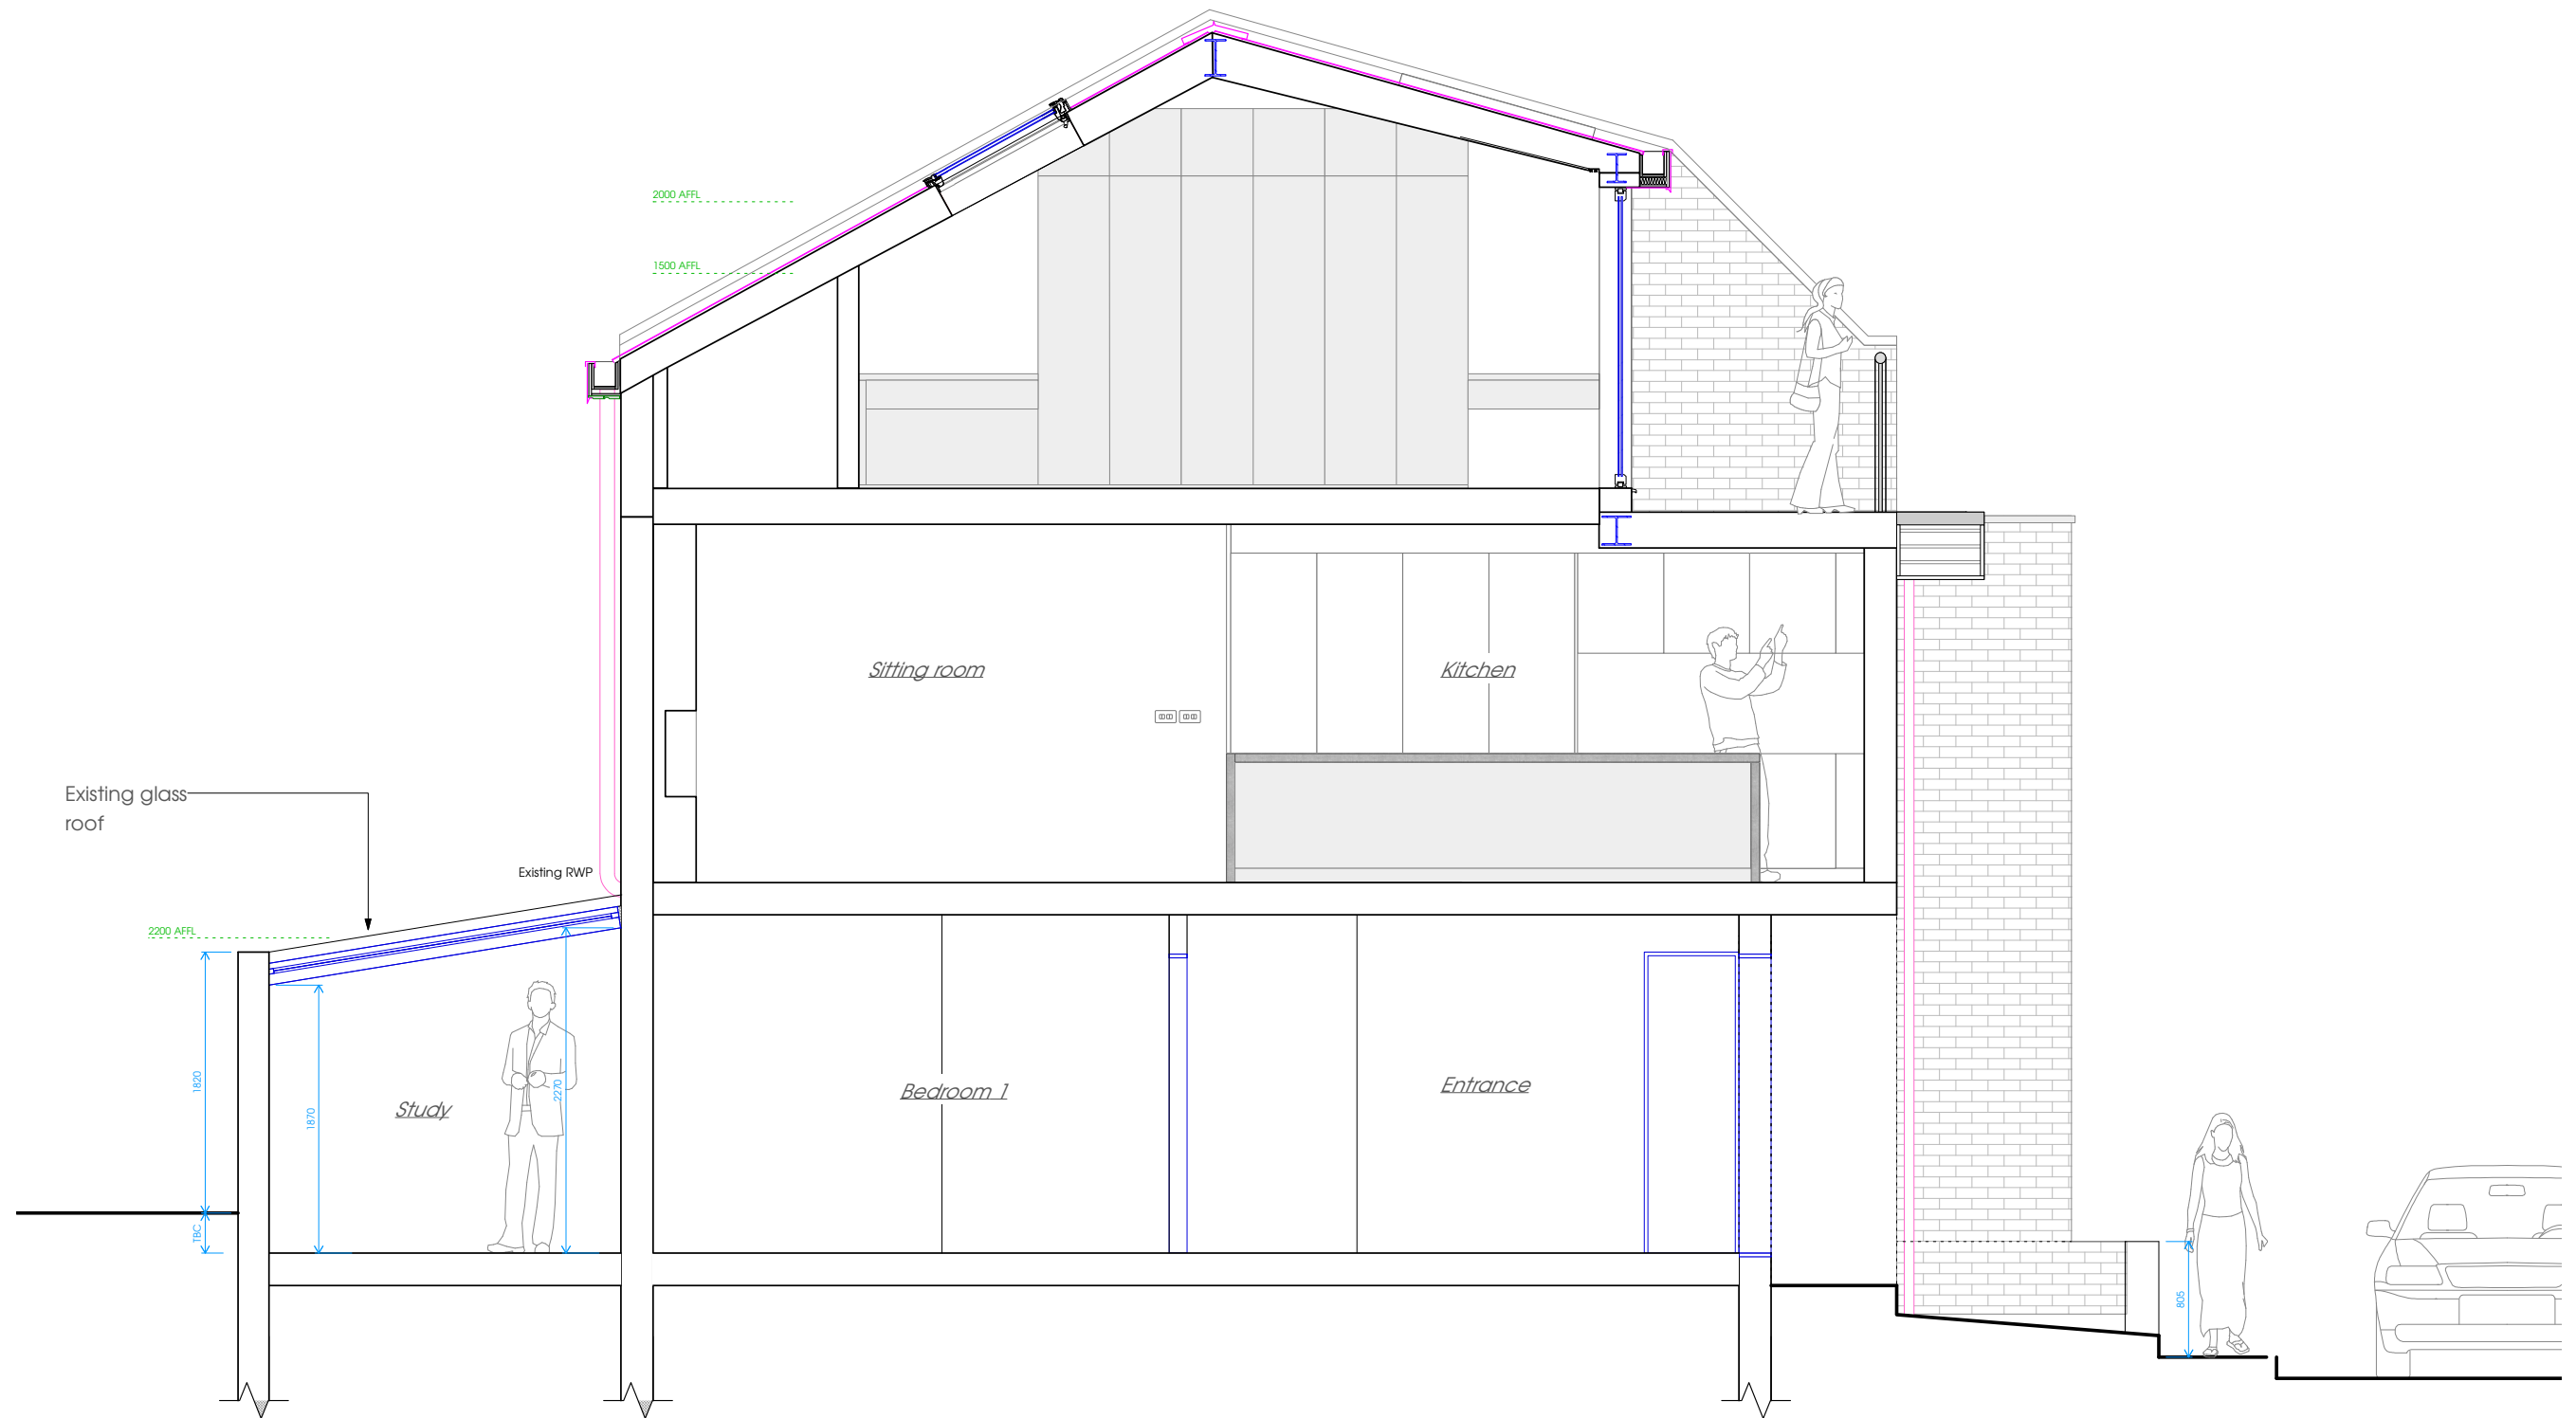

90 Camden Mews

DRAWING Existing long section
 DWG NO PL_017 REV_A
 SCALE 1:50 @ A3
 DRAWN Irene Siljama
 CONTACT 8 Effra Parade
 London SW2 1PS
 07 899 926 731