



No 88 Camden Mews

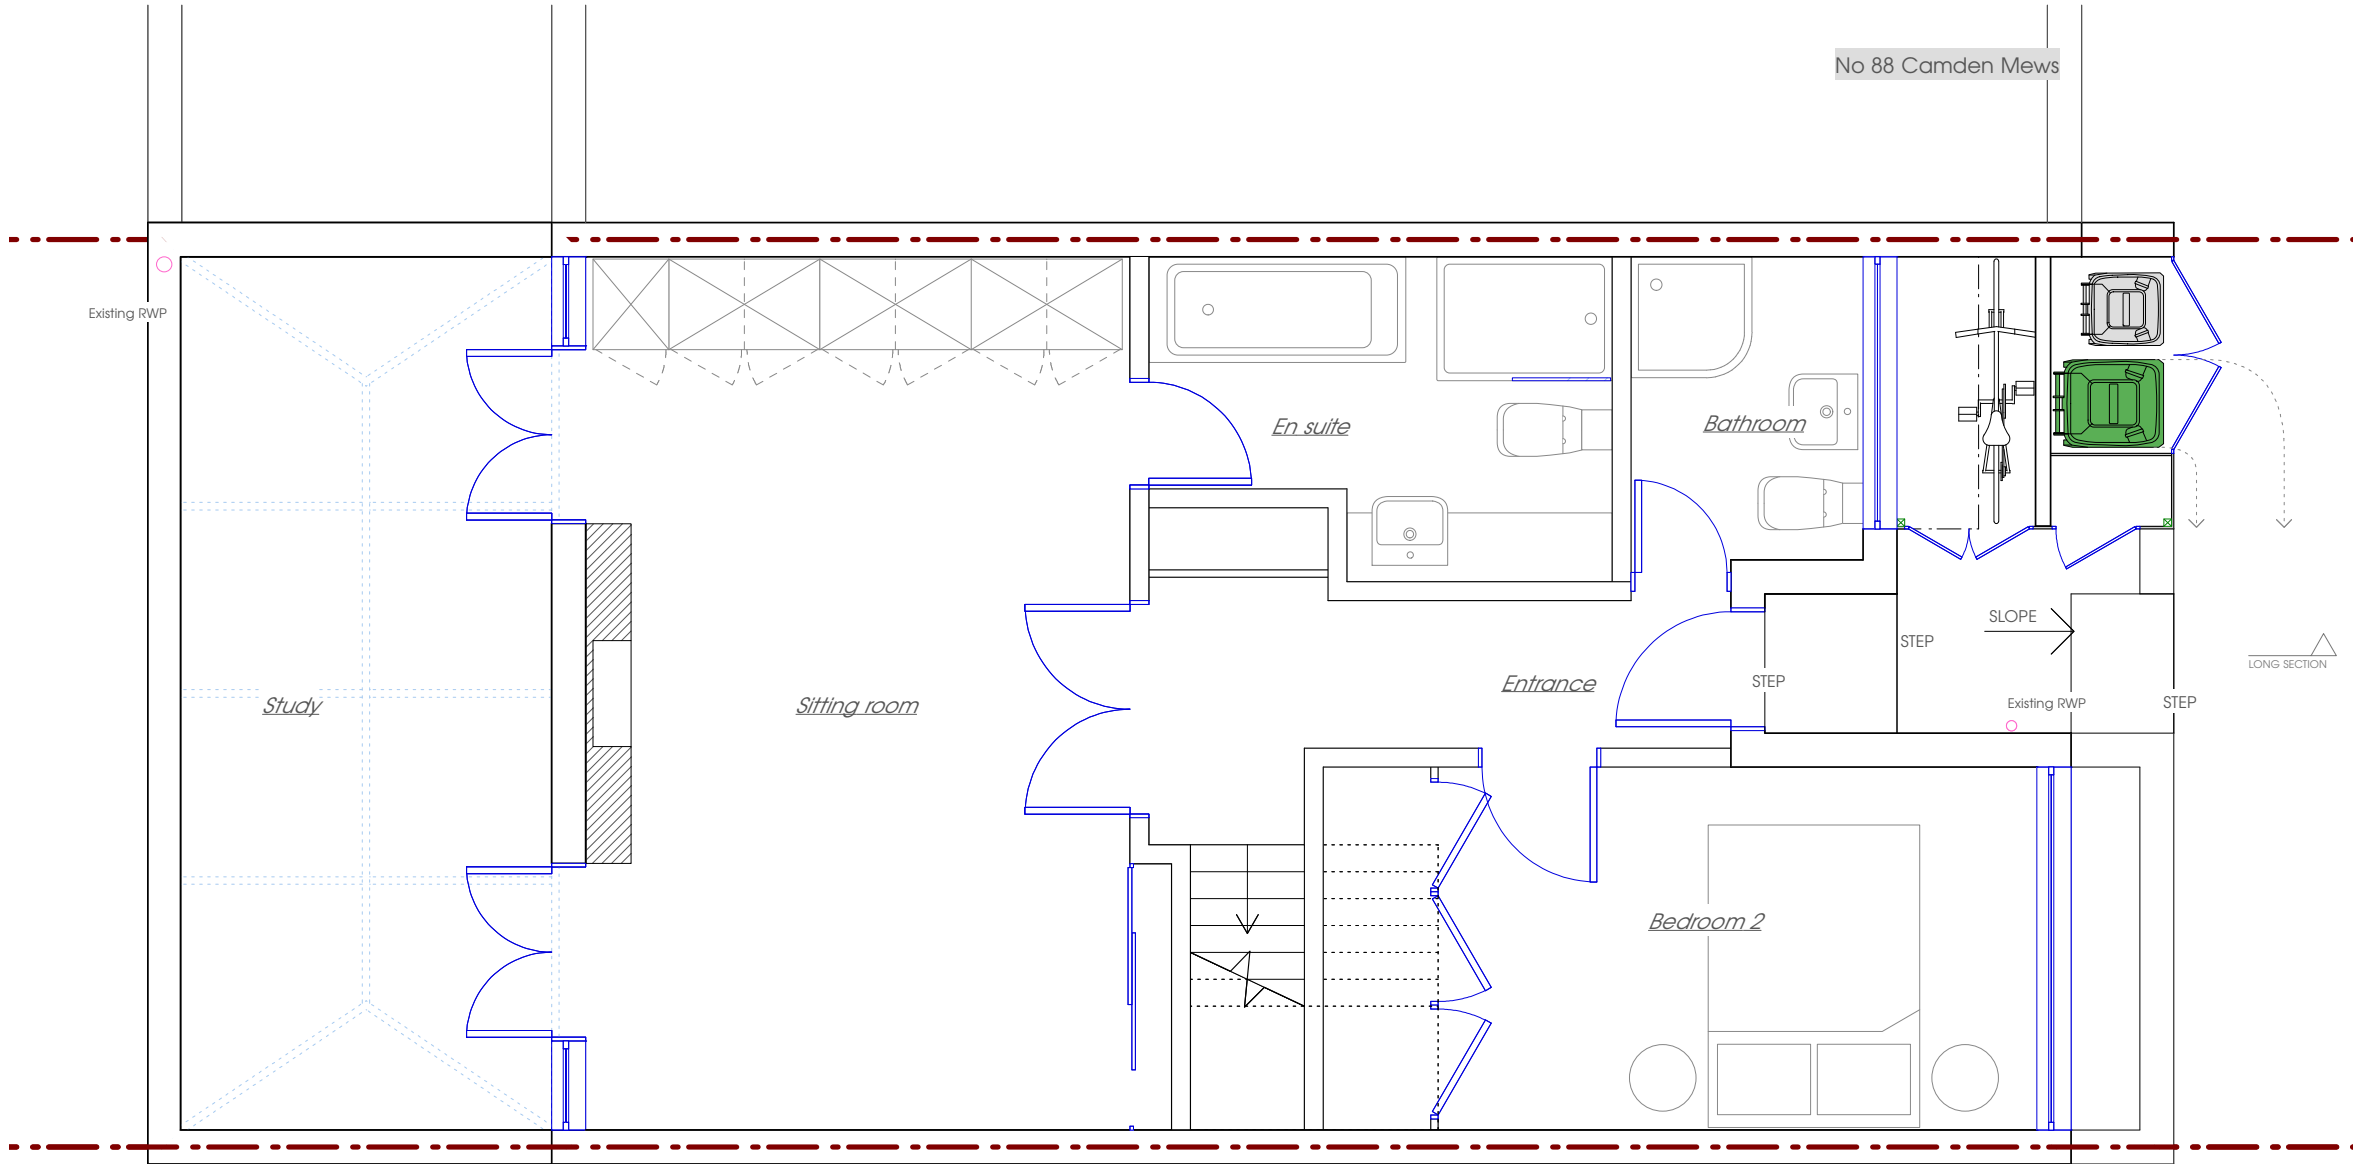

**90 Camden Mews**


DRAWING Proposed ground floor plan  
DWG NO PL\_021 REV\_A  
SCALE 1:50 @ A3  
DRAWN Irene Siljama  
CONTACT 8 Effra Parade  
London SW2 1PS  
07 899 926 731




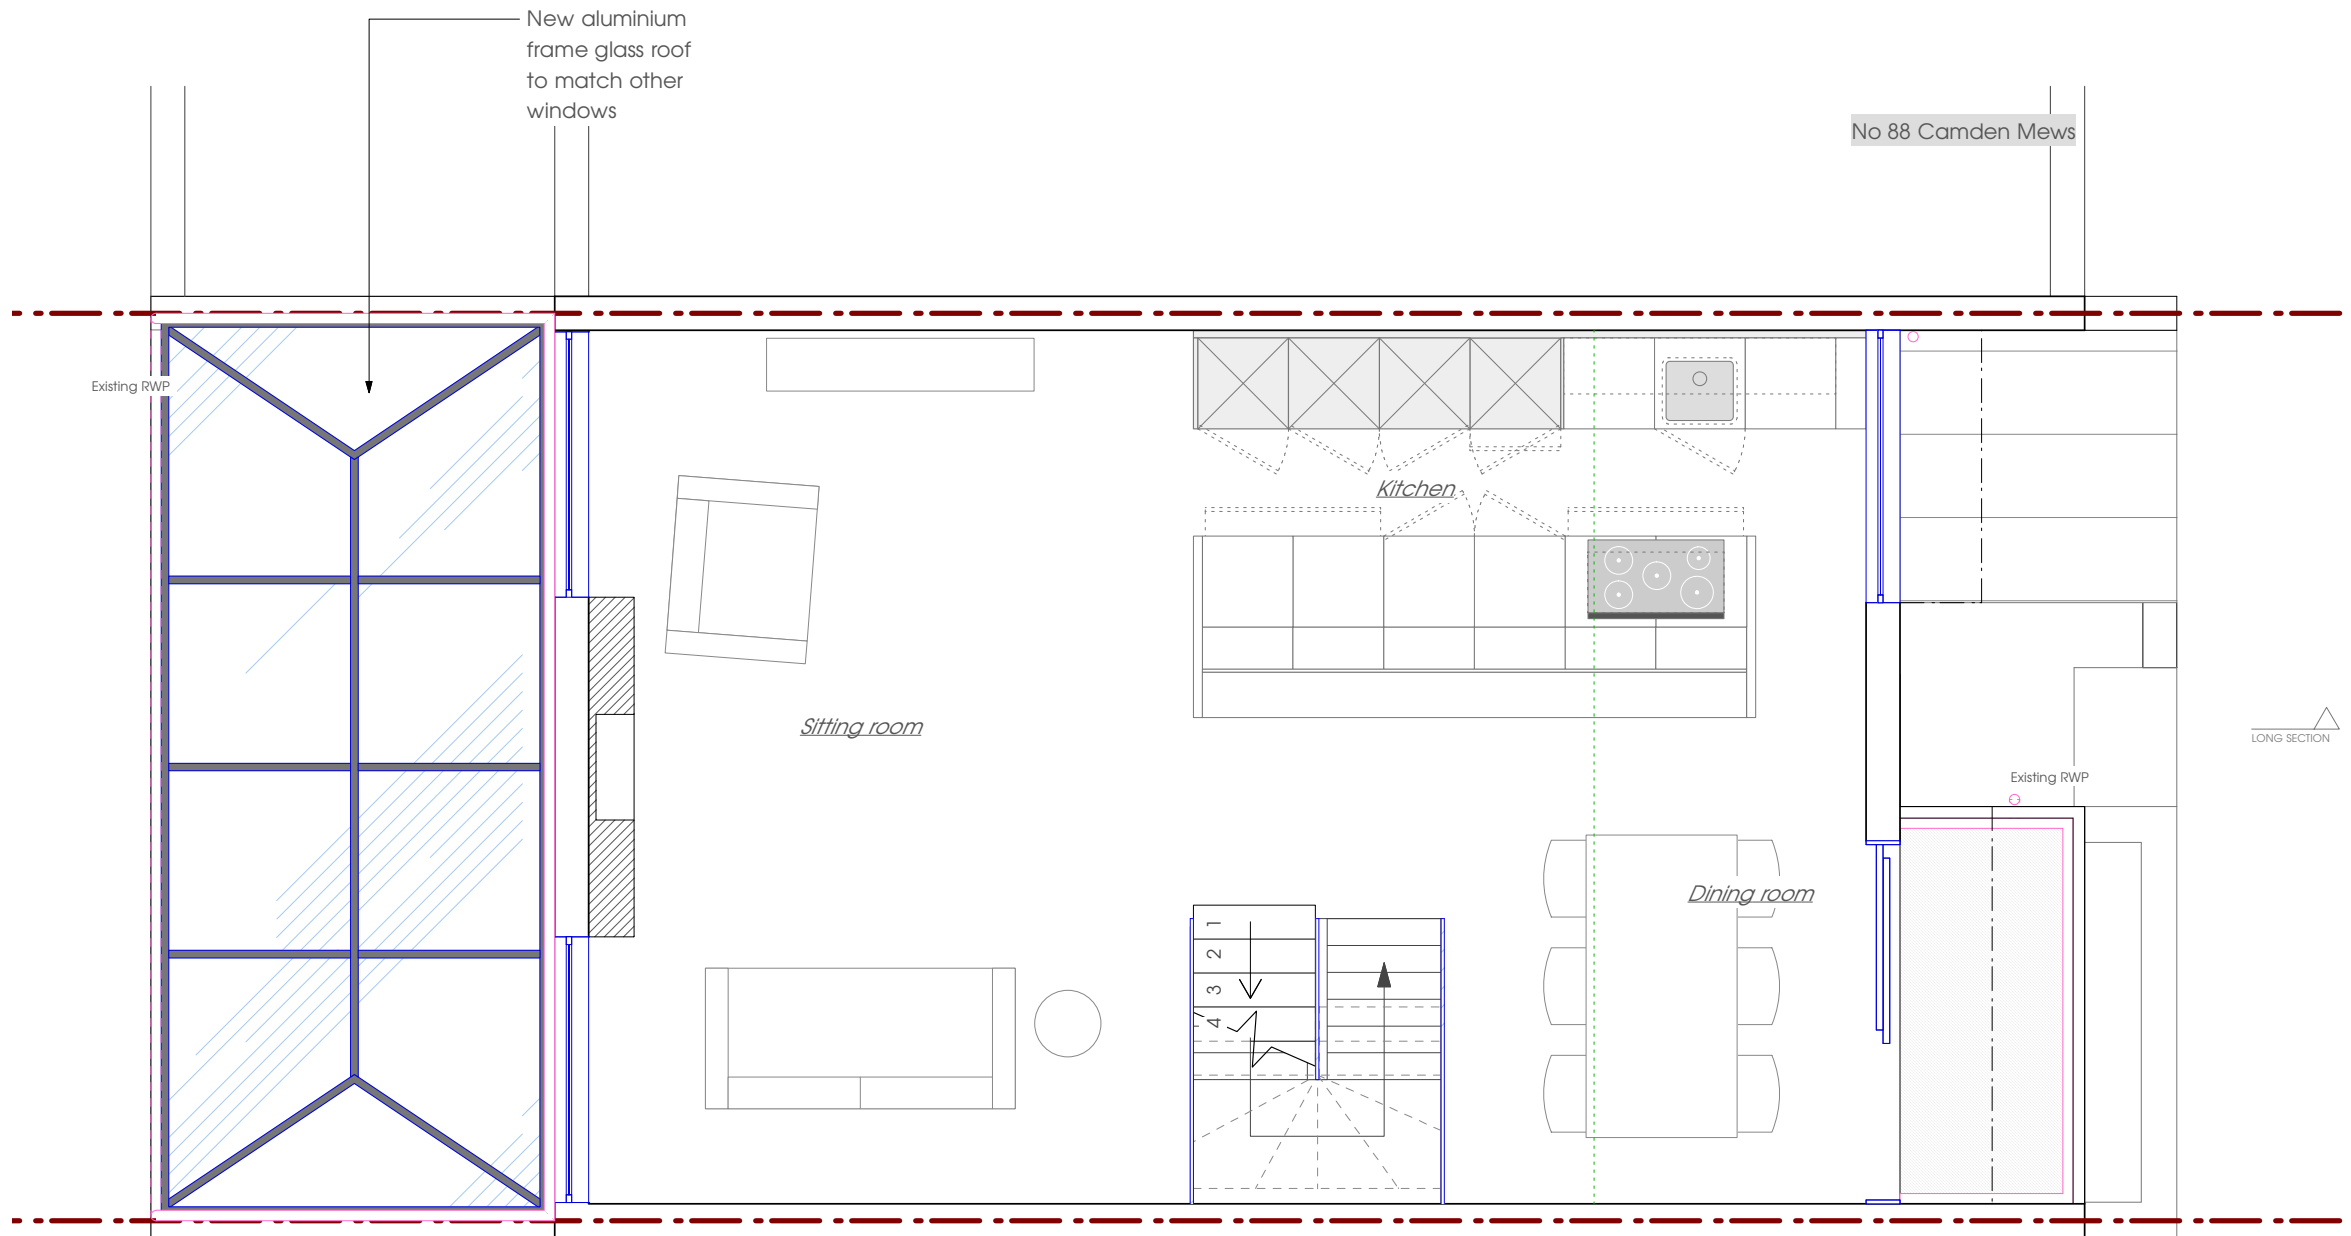

**90 Camden Mews**

DRAWING Proposed first floor plan  
 DWG NO PL\_022 REV\_A  
 SCALE 1:50 @ A3  
 DRAWN Irene Siljama  
 CONTACT 8 Effra Parade  
 London SW2 1PS  
 07 899 926 731

 

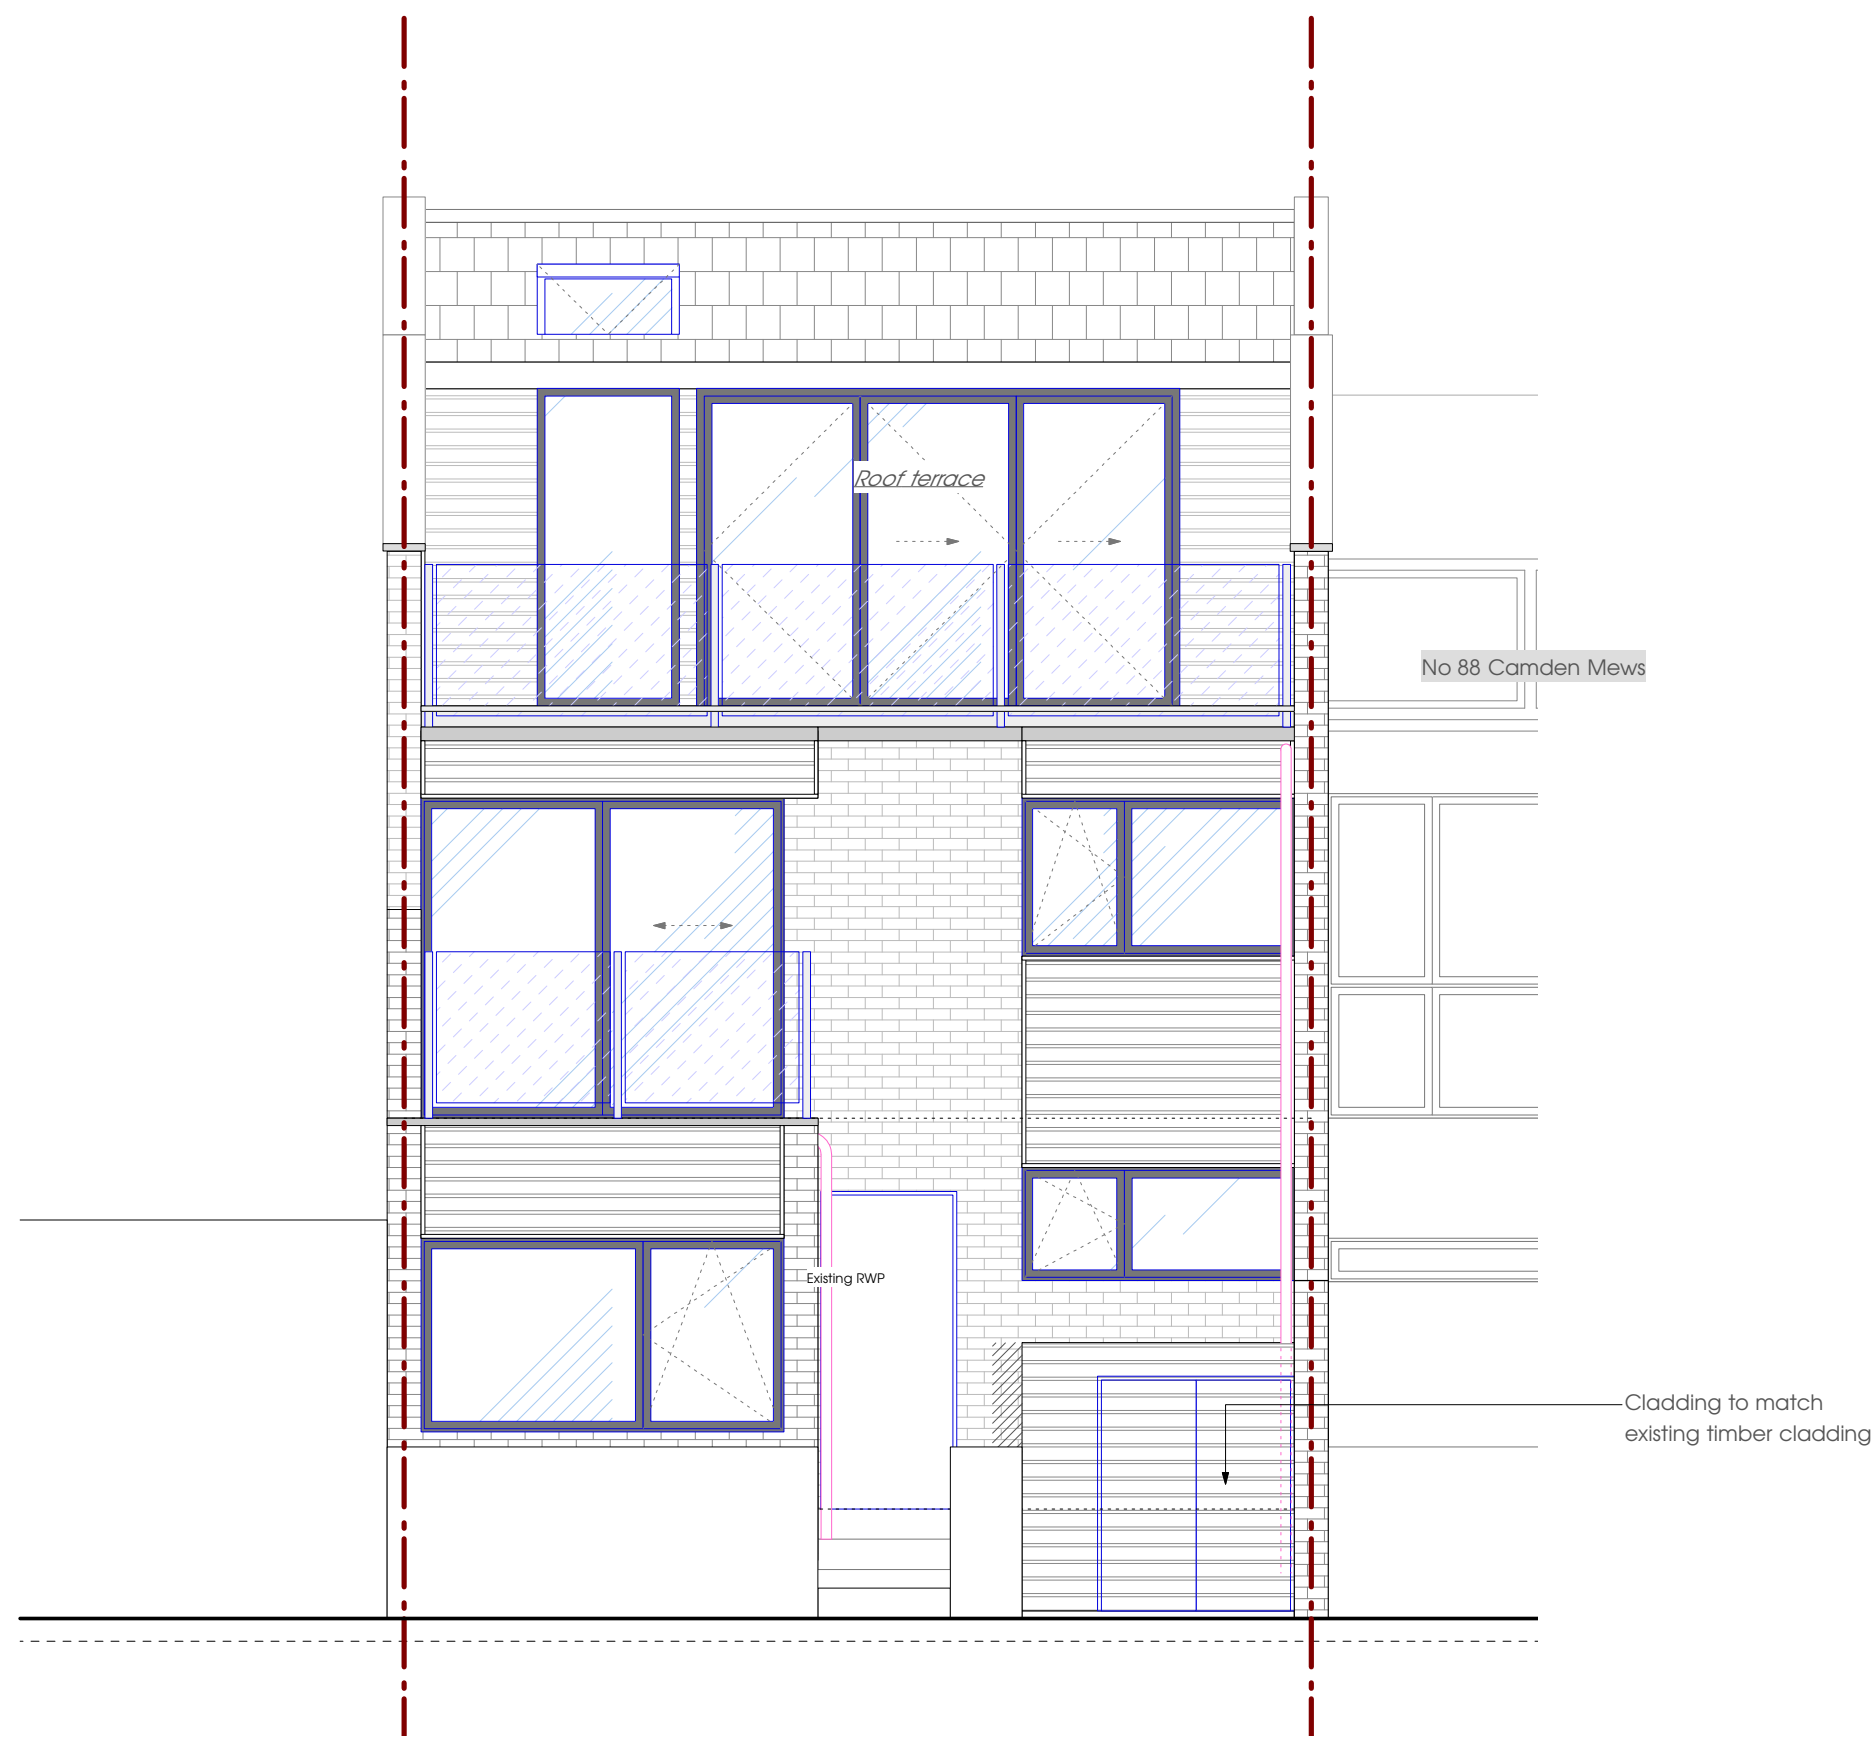


No 88 Camden Mews

Existing RWP

Cladding to match existing timber cladding



**90 Camden Mews**  
 DRAWING Proposed front elevation  
 DWG NO PL\_025 REV\_A  
 SCALE 1:50 @ A3  
 DRAWN Irene Siljama  
 CONTACT 8 Effra Parade  
 London SW2 1PS  
 07 899 926 731

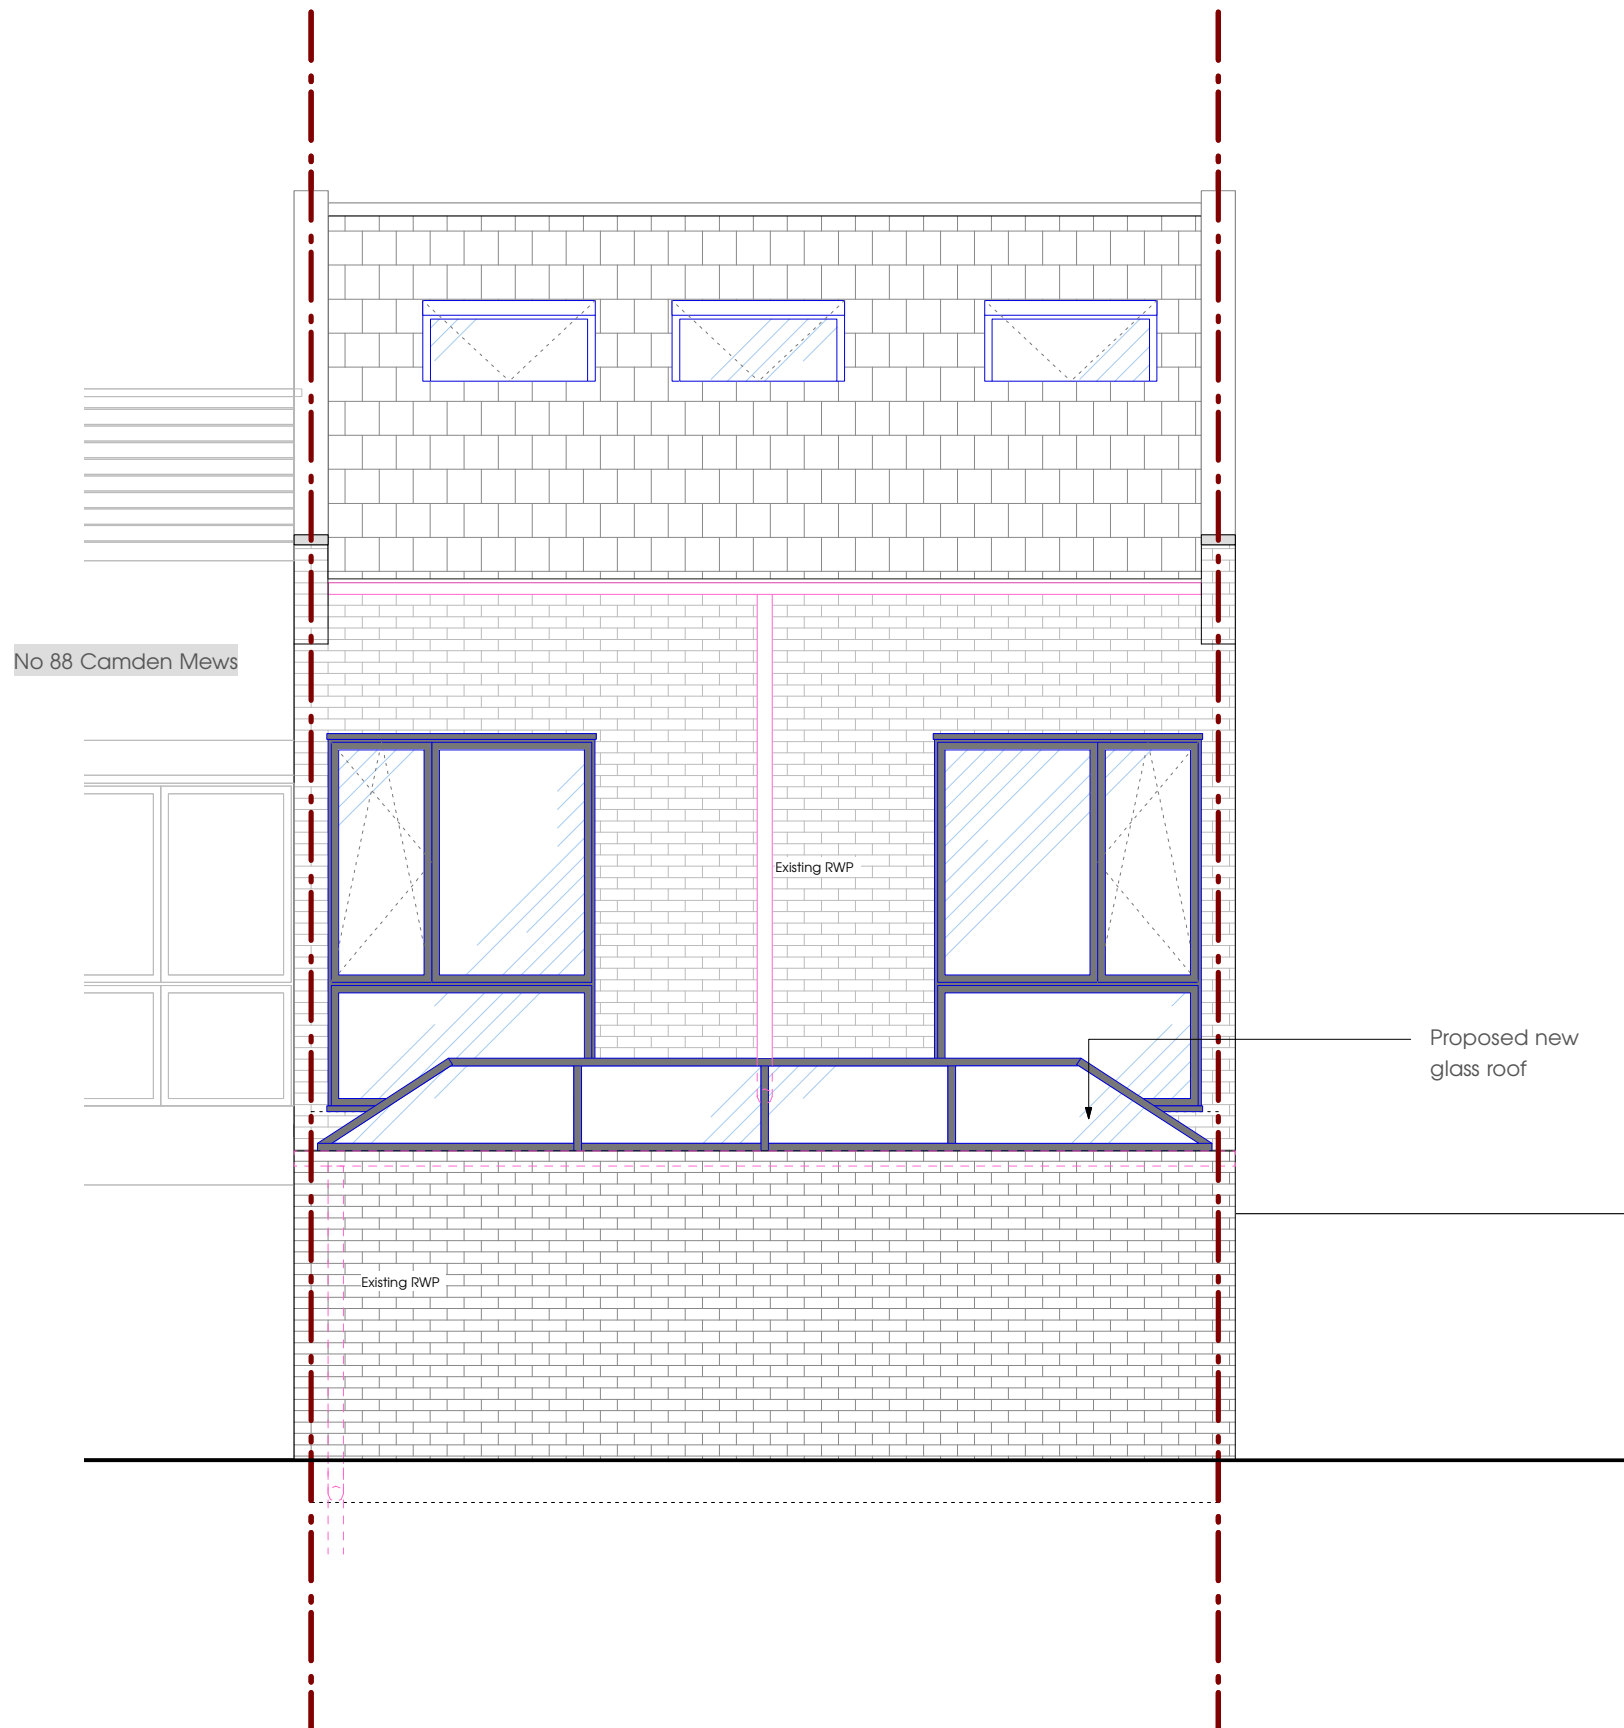

### 90 Camden Mews

DRAWING Proposed rear elevation

DWG NO PL\_026 REV\_A


SCALE 1:50 @ A3

DRAWN Irene Siljama

CONTACT 8 Effra Parade

London SW2 1PS

07 899 926 731

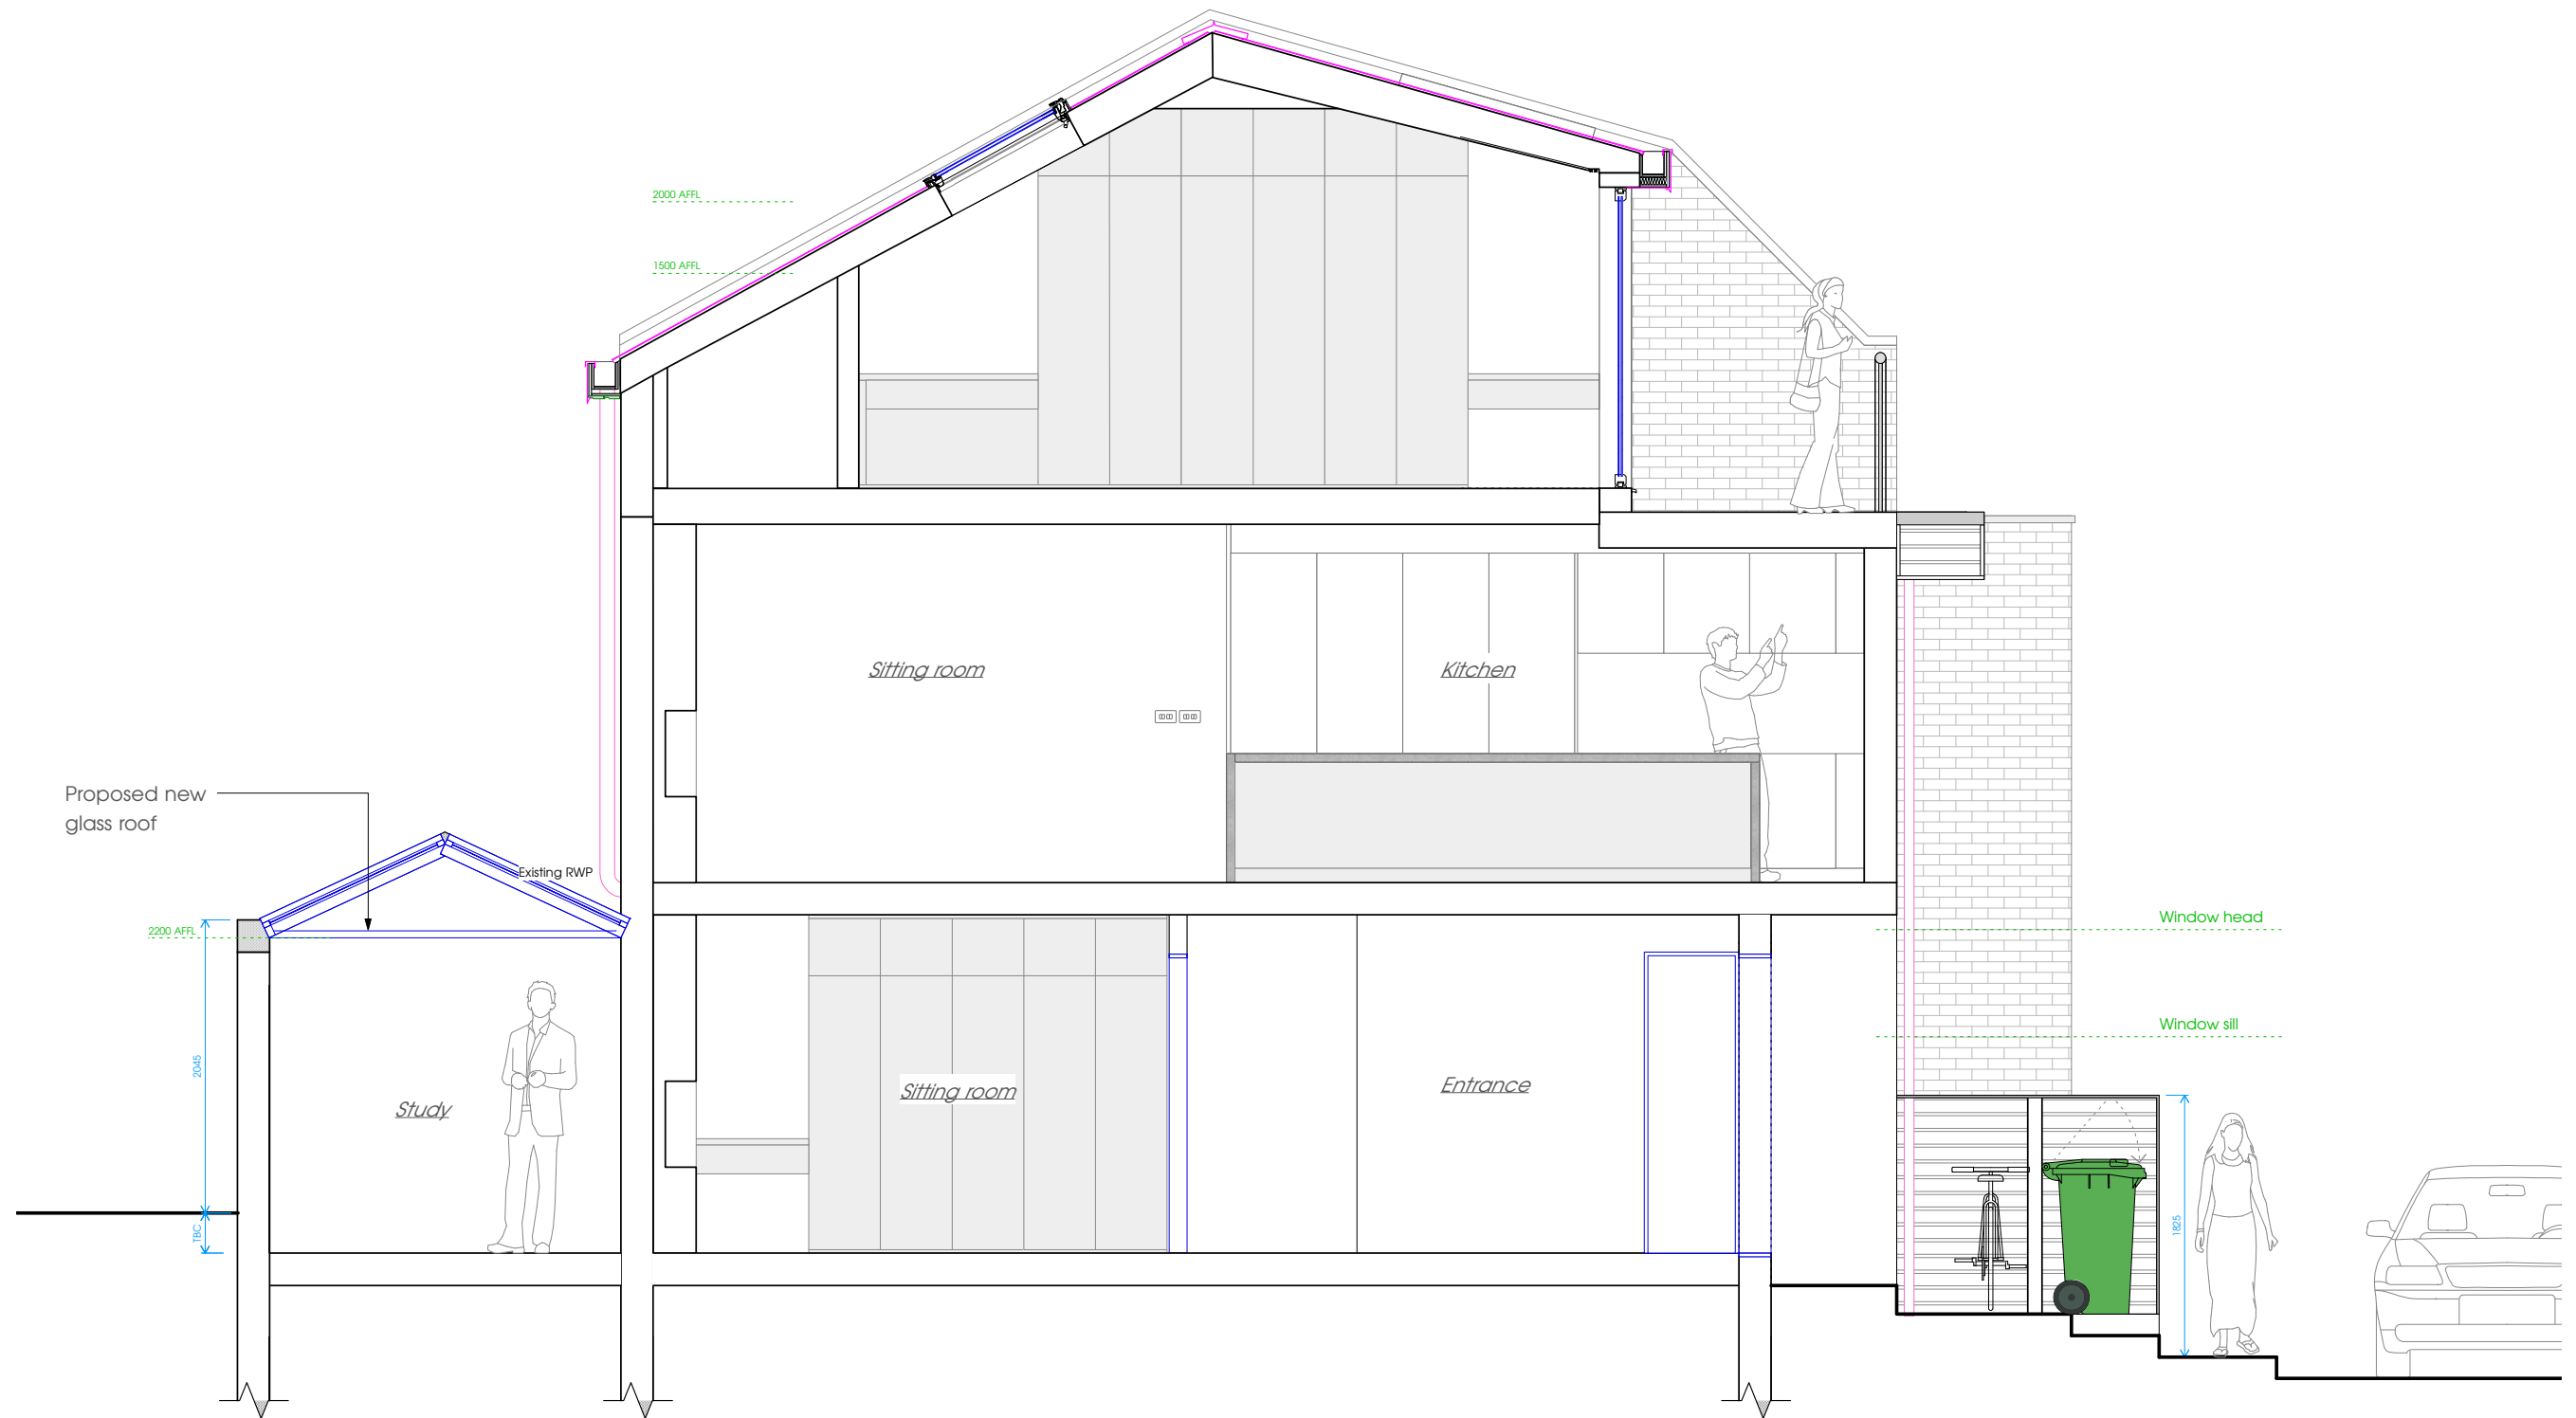

**90 Camden Mews**

DRAWING Proposed long section  
 DWG NO PL\_027 REV\_A  
 SCALE 1:50 @ A3  
 DRAWN Irene Siljama  
 CONTACT 8 Effra Parade  
 London SW2 1PS  
 07 899 926 731