
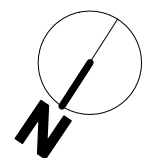


AS EXISTING

© Knott Architects
98B Tollington Park
London N4 3RB
tel: (020) 72638844
mail@knottarchitects.co.uk

Revisions

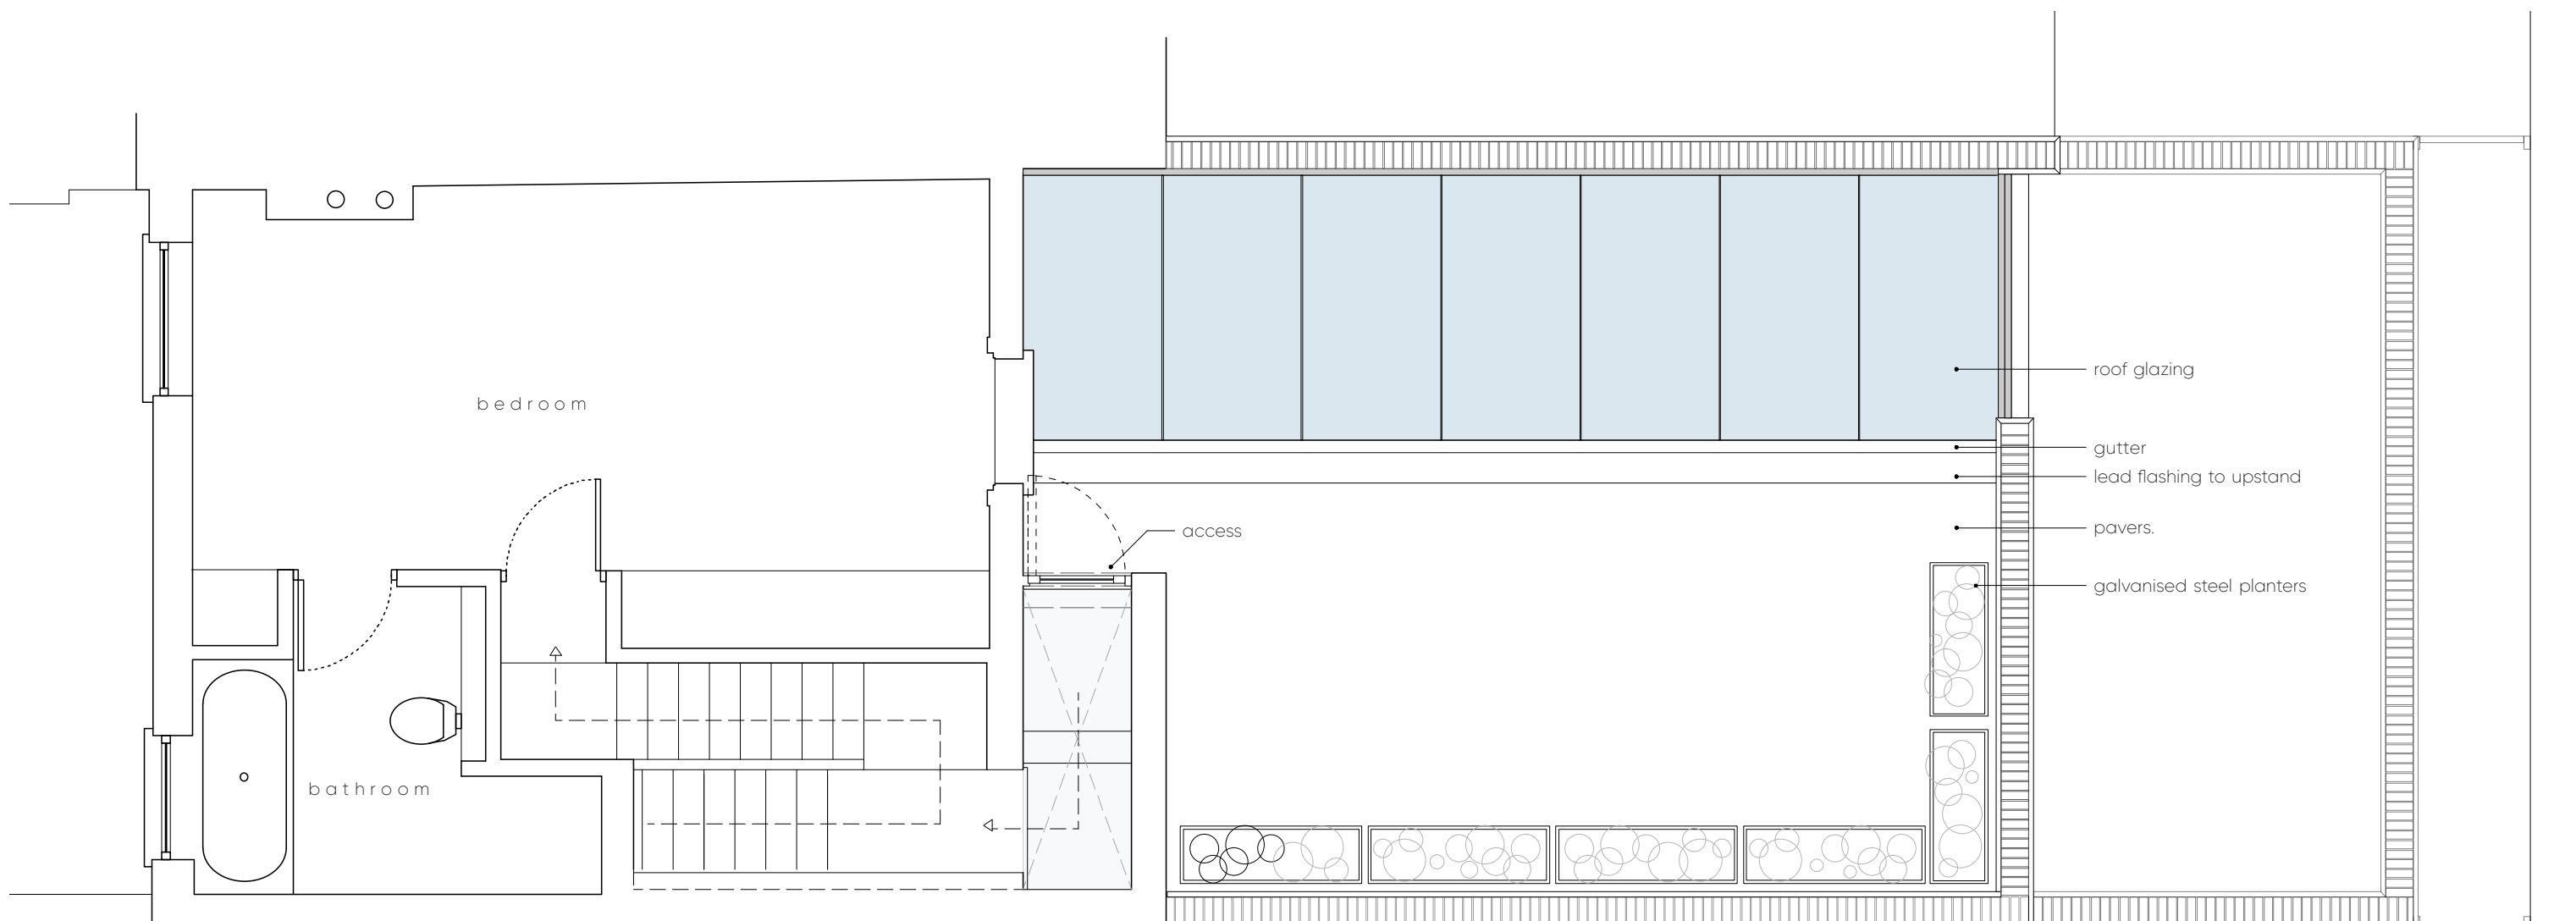

KNOTT

31 Willes Road
2nd Floor Plan - As Existing
Scale 1:50 @ A3
Date: April 2017
411.001 Rev -

ARCHITECTS