




1 Existing Ground Floor Plan

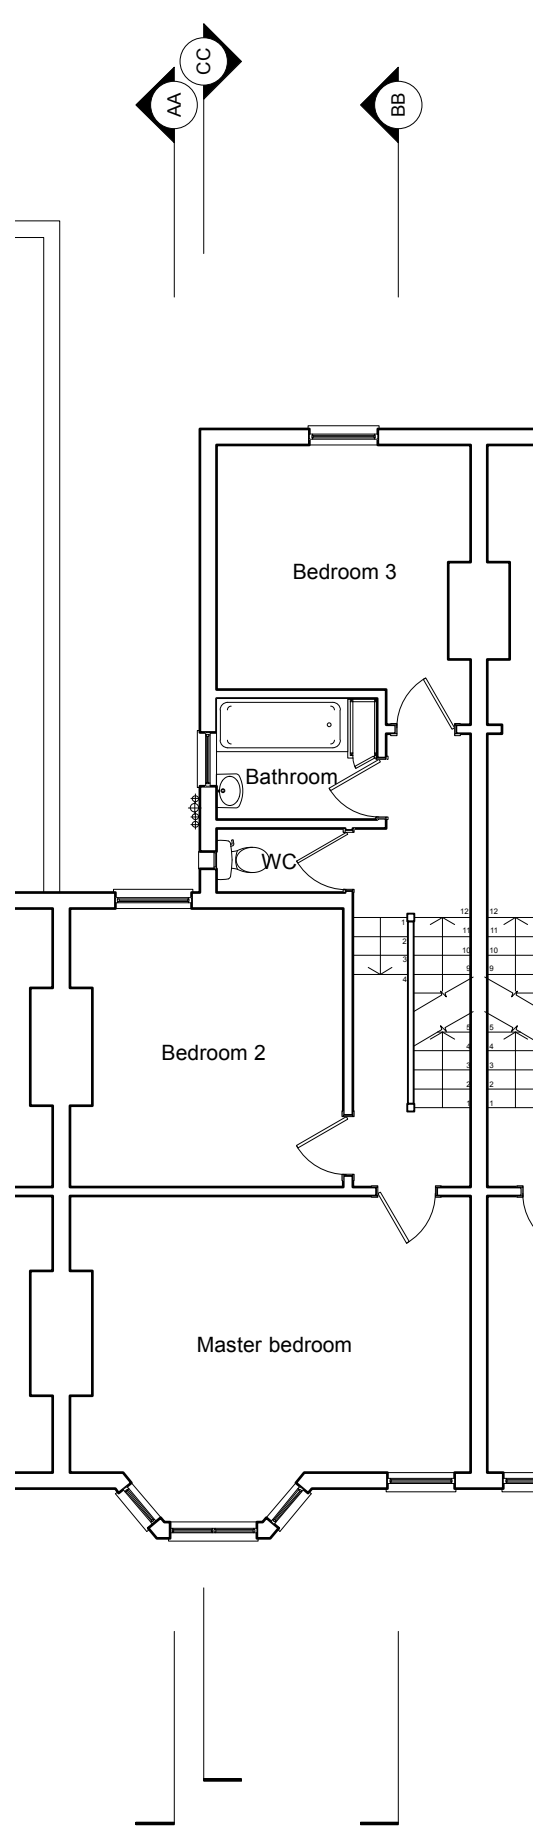


2 Existing First Floor Plan

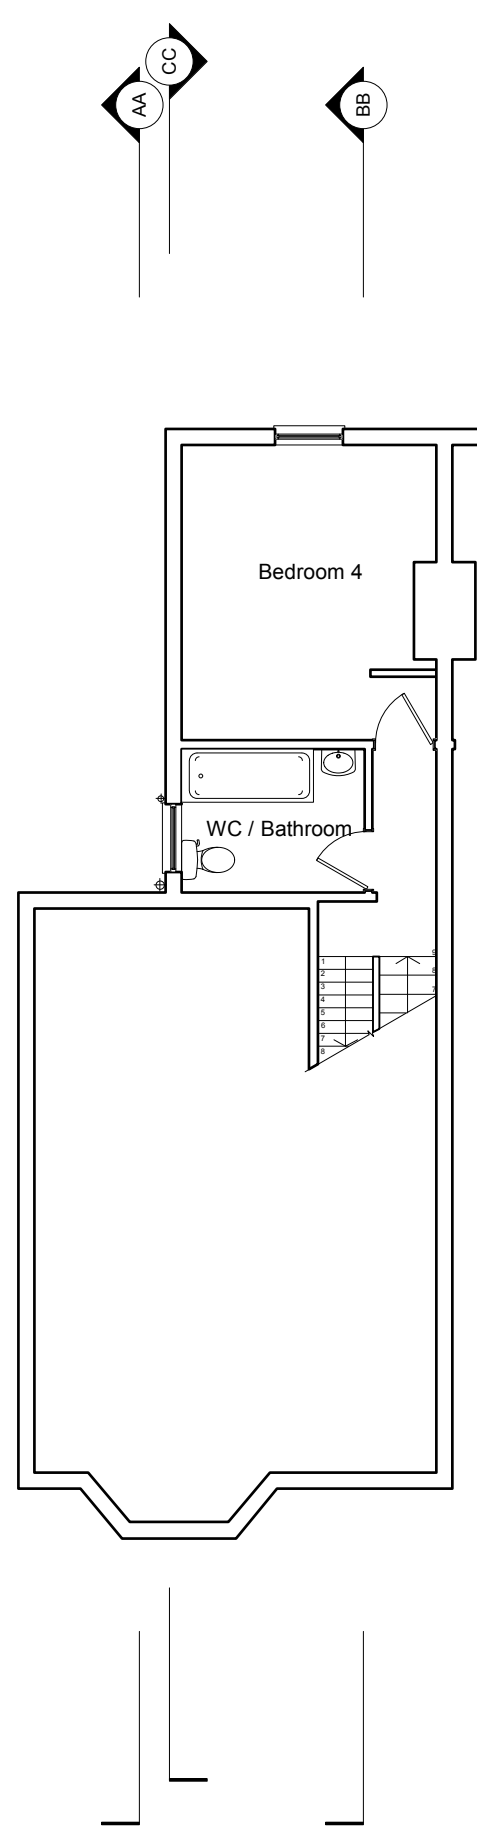

3 Existing Second Floor Plan

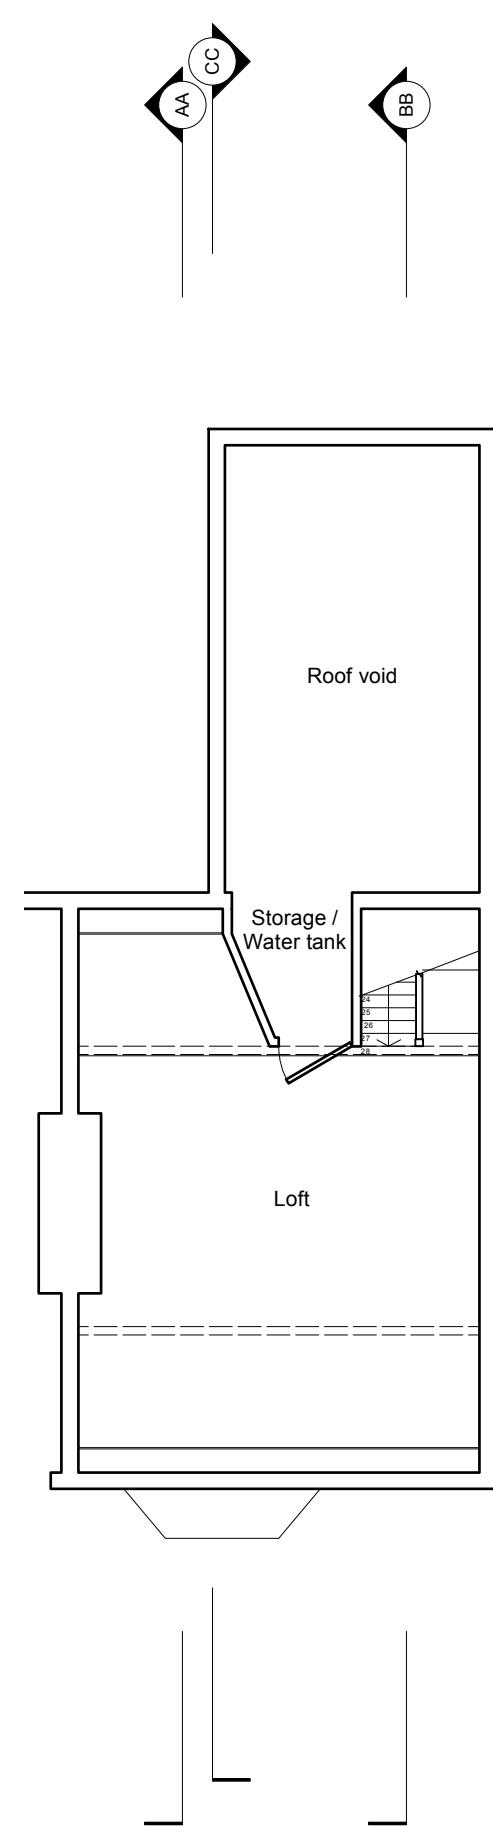

4 Existing Third Floor Plan

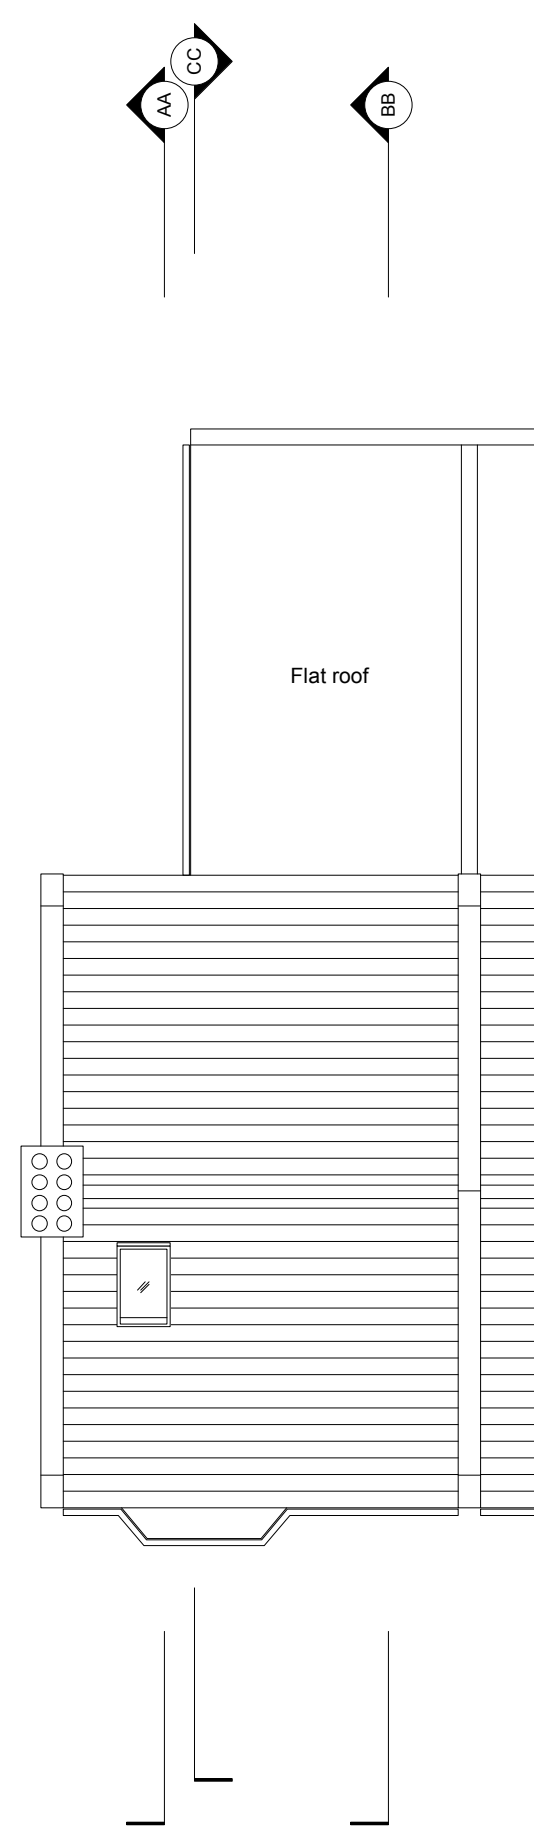

5 Existing Roof Plan

Rev. - 17.07.17 Issued for Planning



BEN
ROGERS
ARCHITECTURAL
DESIGN

EXISTING PLANS
26 ACHILLES ROAD
LONDON NW6 1EA

This drawing is distributed under copyright and must not be reproduced or copied without written permission of Ben Rogers Architectural Design. All dimensions and areas are approximate.

DATE 14.05.17
PAGE SIZE A3
SCALE 1:100
REV -
DRAWING NO.
058/010