



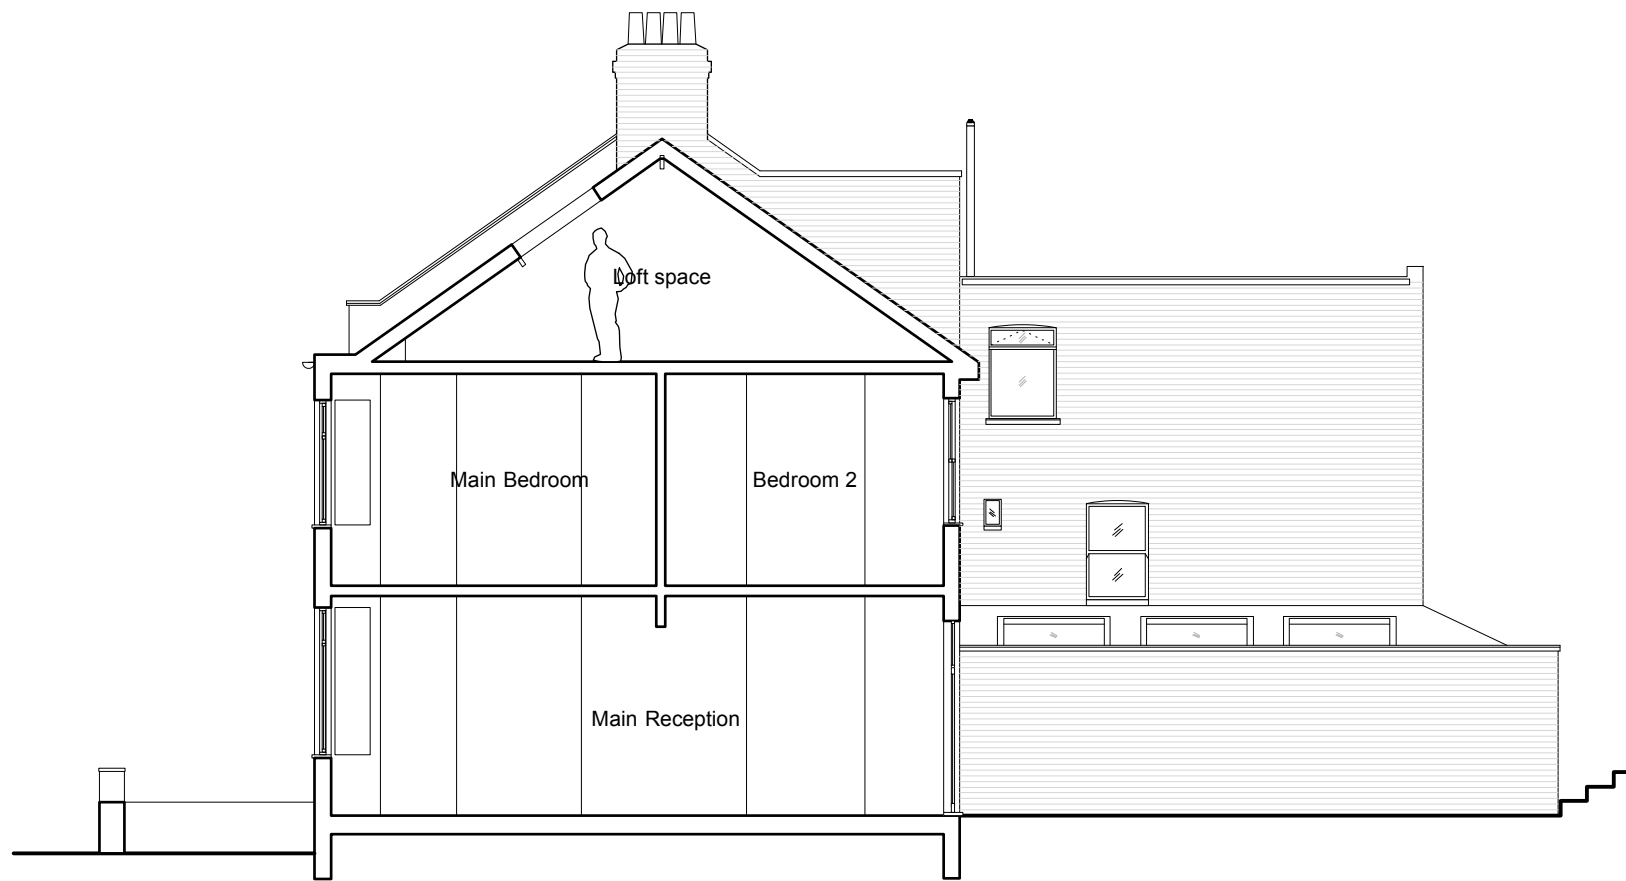


1 Existing Section AA

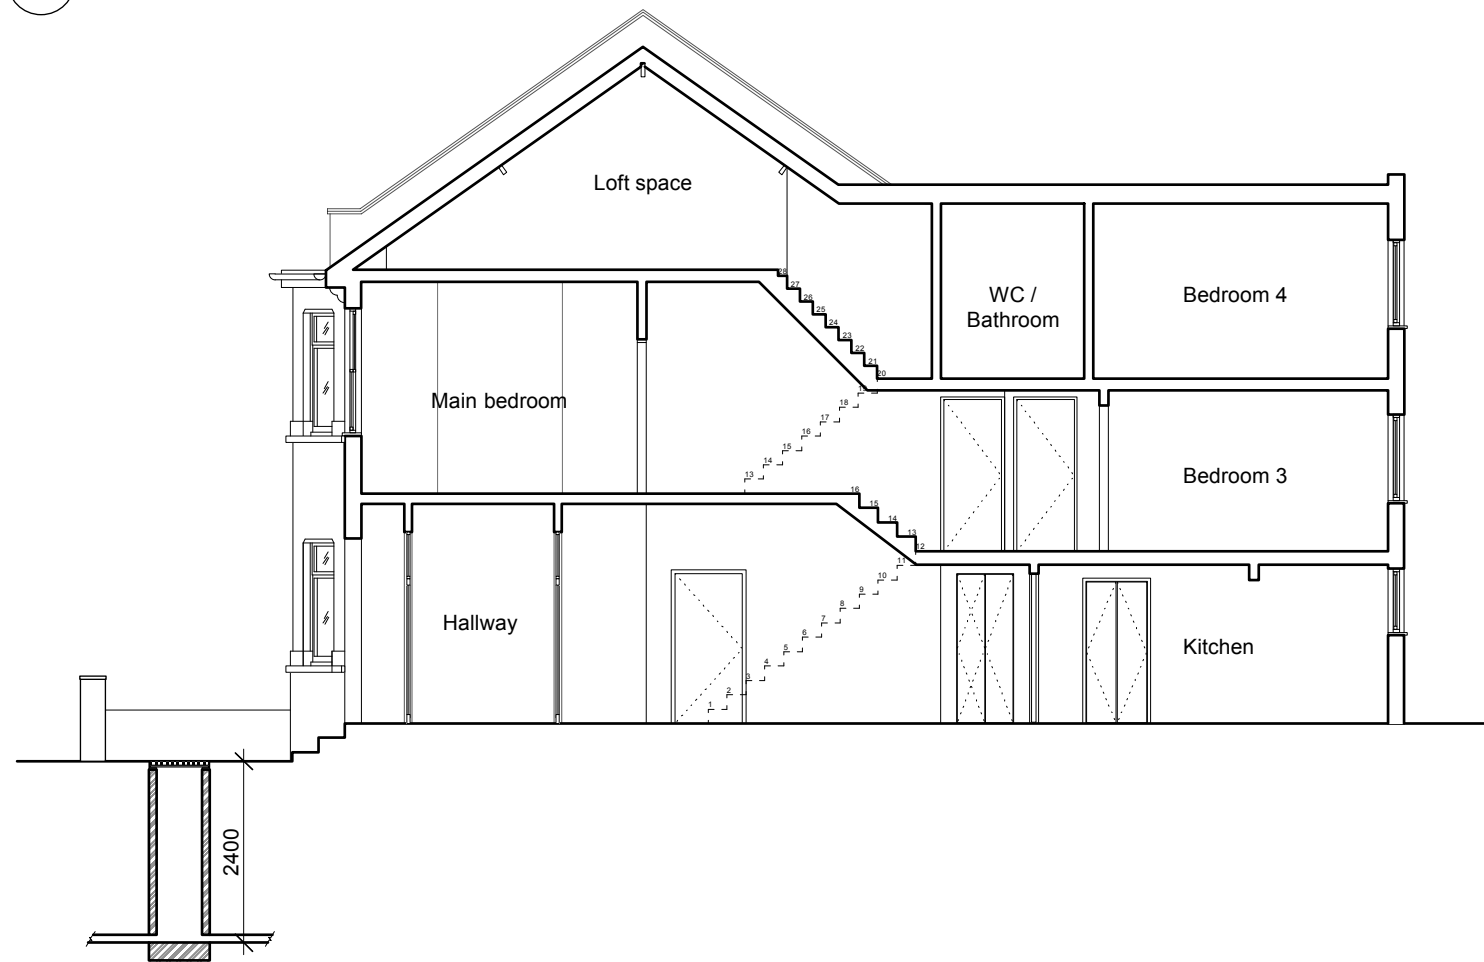

2 Existing Section BB



3 Existing Rear Elevation

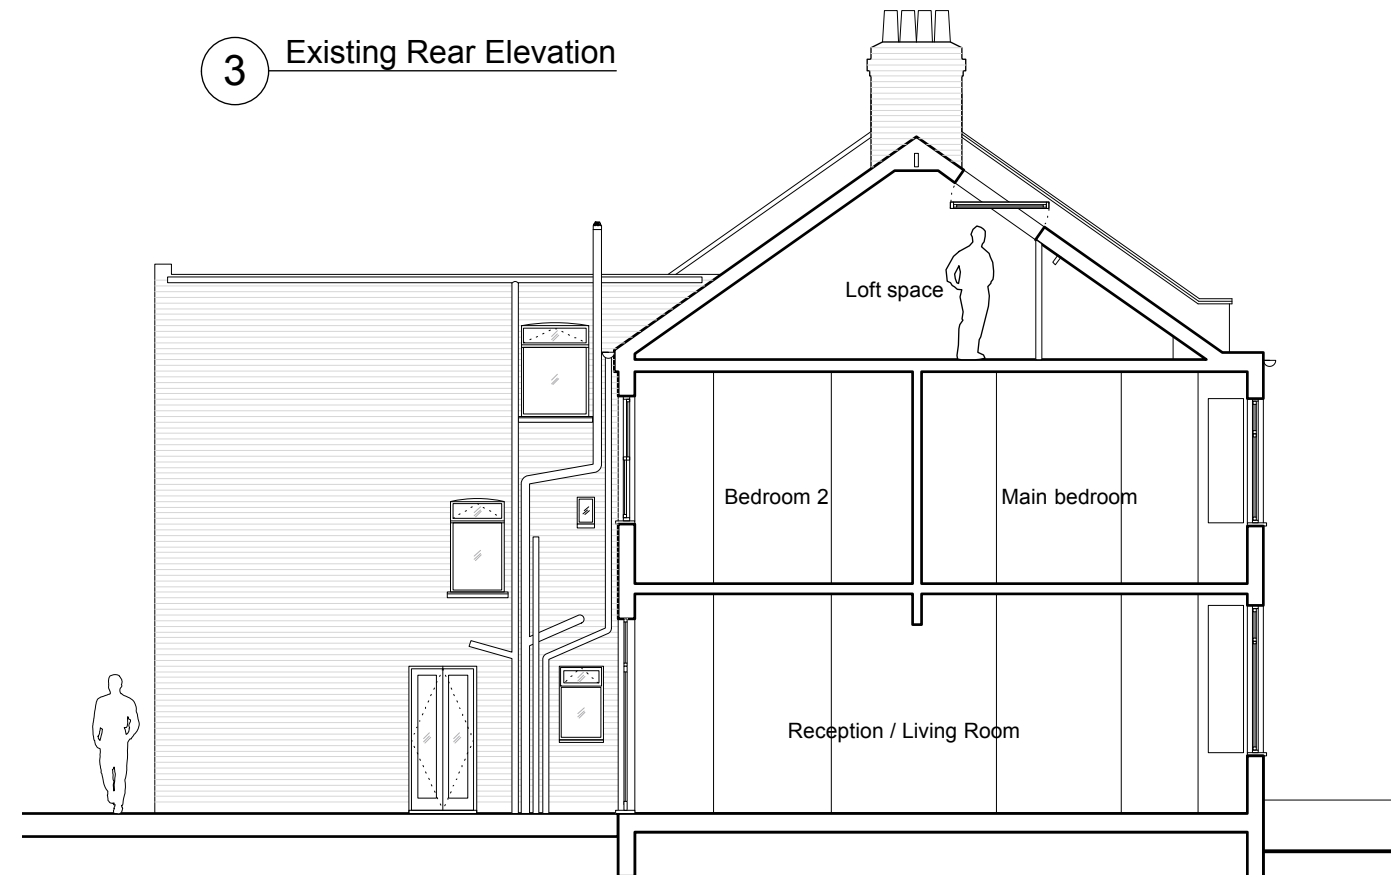

4 Existing Section CC

Rev. - 17.07.17 Issued for Planning

BEN
ROGERS
ARCHITECTURAL
DESIGN

EXISTING SECTIONS & ELEVATIONS

26 ACHILLES ROAD
LONDON NW6 1EA

DATE 14.05.17
PAGE SIZE A3
SCALE 1:100
REV -

DRAWING NO.
058/011

This drawing is distributed under copyright and must not be reproduced or copied without written permission of Ben Rogers Architectural Design. All dimensions and areas are approximate.