



1 Proposed Section AA

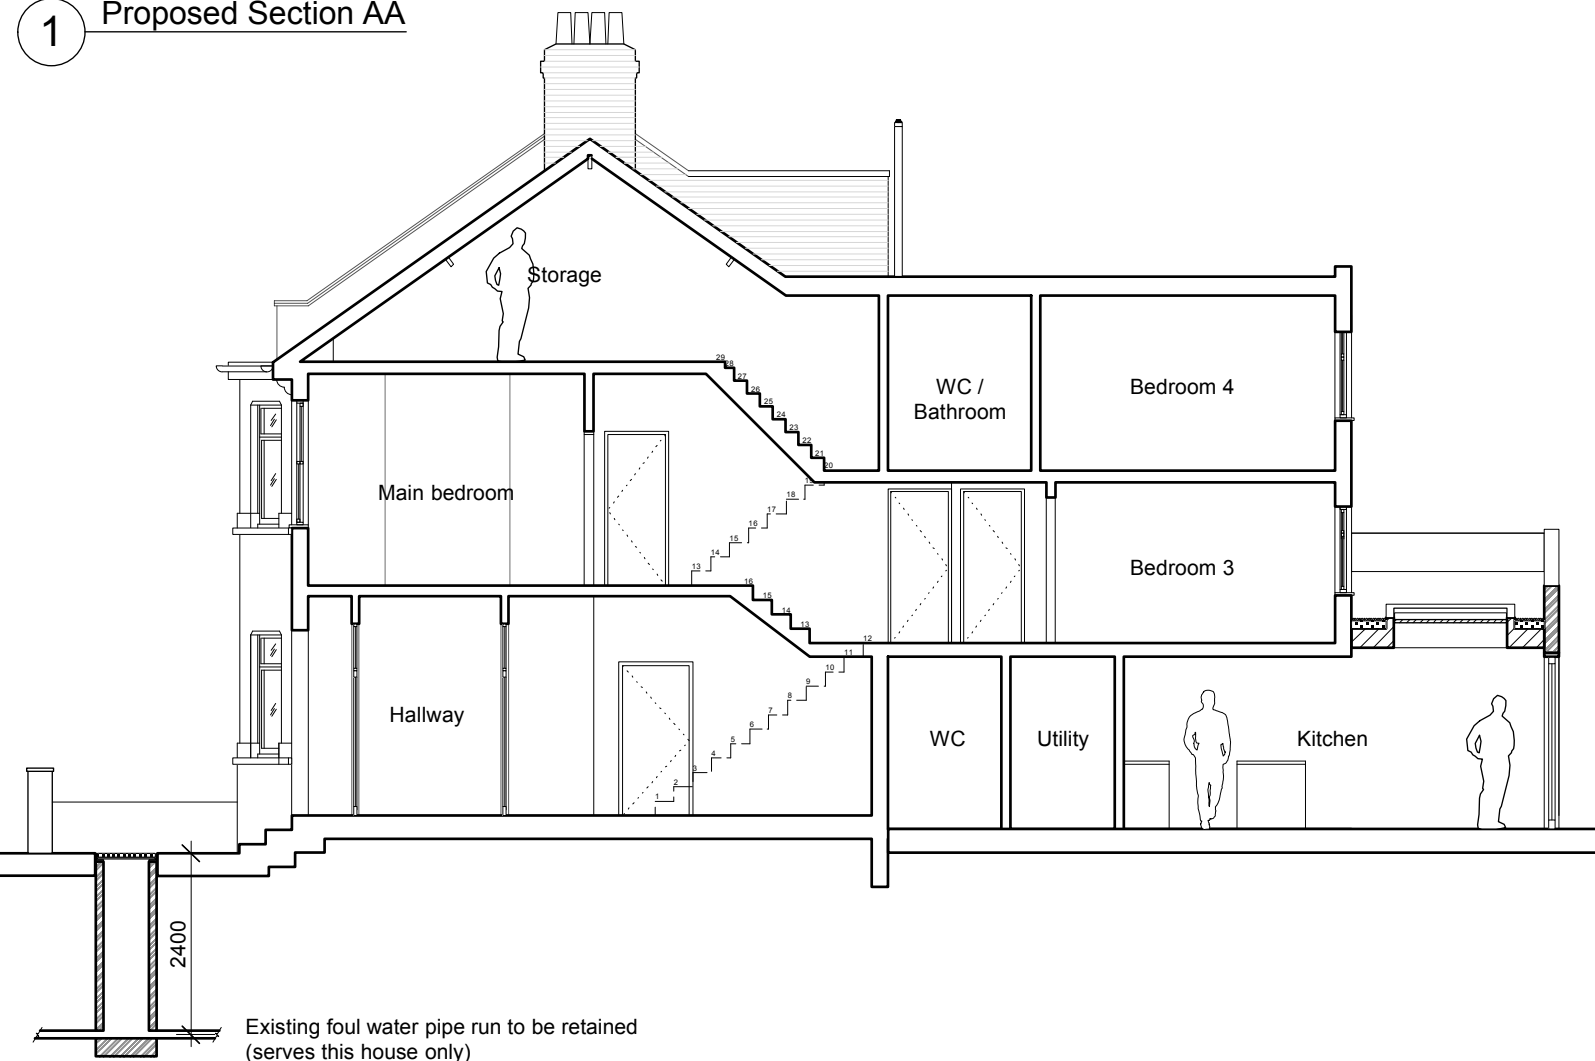

3 Proposed Rear Elevation



2 Proposed Section BB

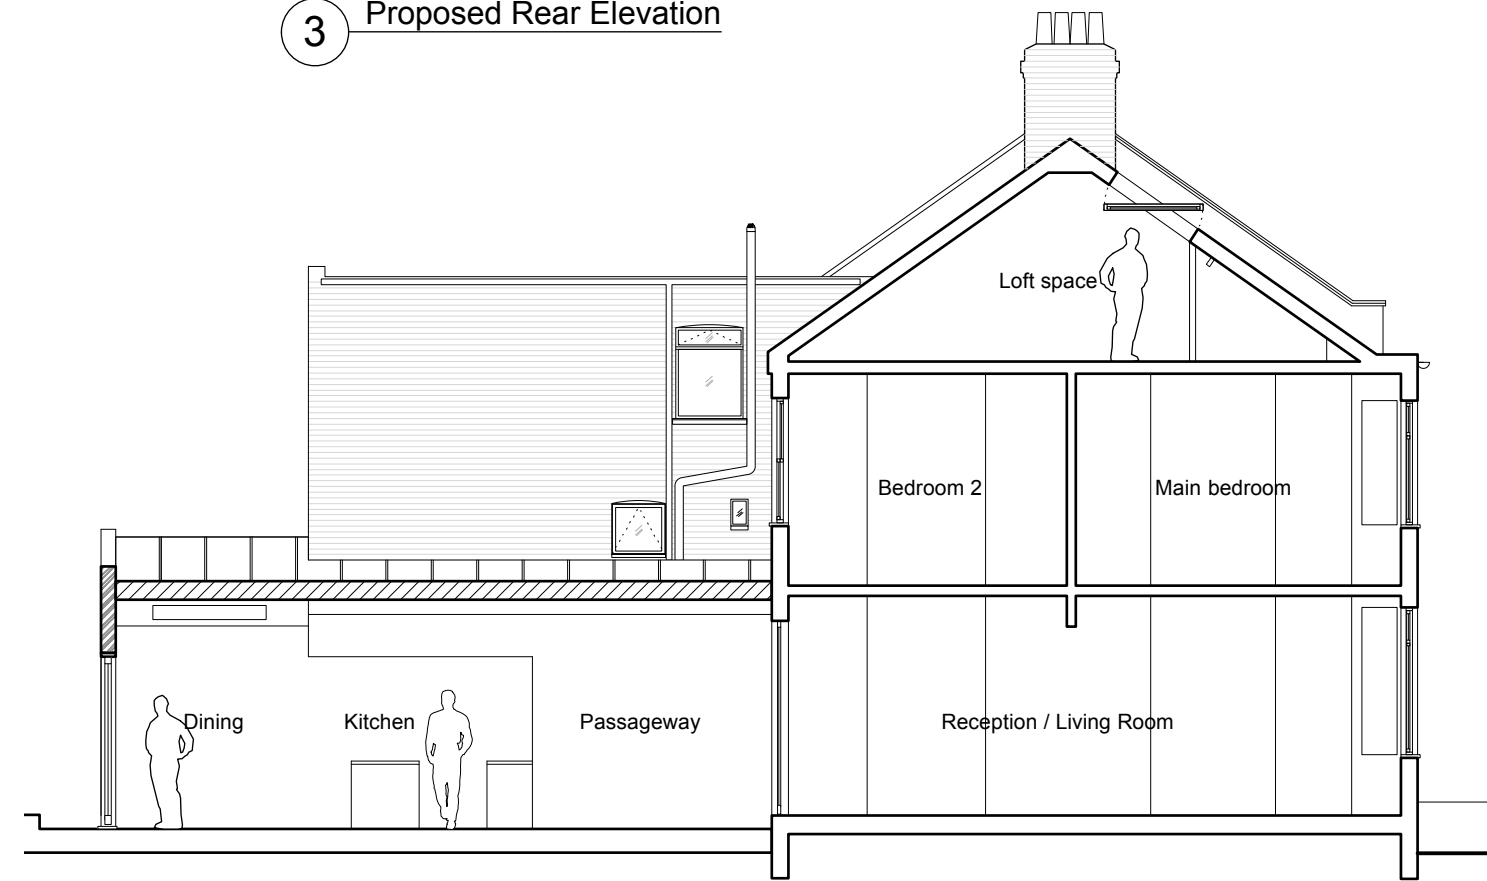

4 Proposed Section CC

Rev. A 17.07.17 Issued for Planning

BEN
ROGERS
ARCHITECTURAL
DESIGN

**PROPOSED SECTIONS
& ELEVATIONS**
26 ACHILLES ROAD
LONDON NW6 1EA

DATE 14.05.17
PAGE SIZE A3
SCALE 1:100
REV A
DRAWING NO.
058/021

This drawing is distributed under copyright and must not be reproduced or copied without written permission of Ben Rogers Architectural Design. All dimensions and areas are approximate.