



1 Existing Site Plan

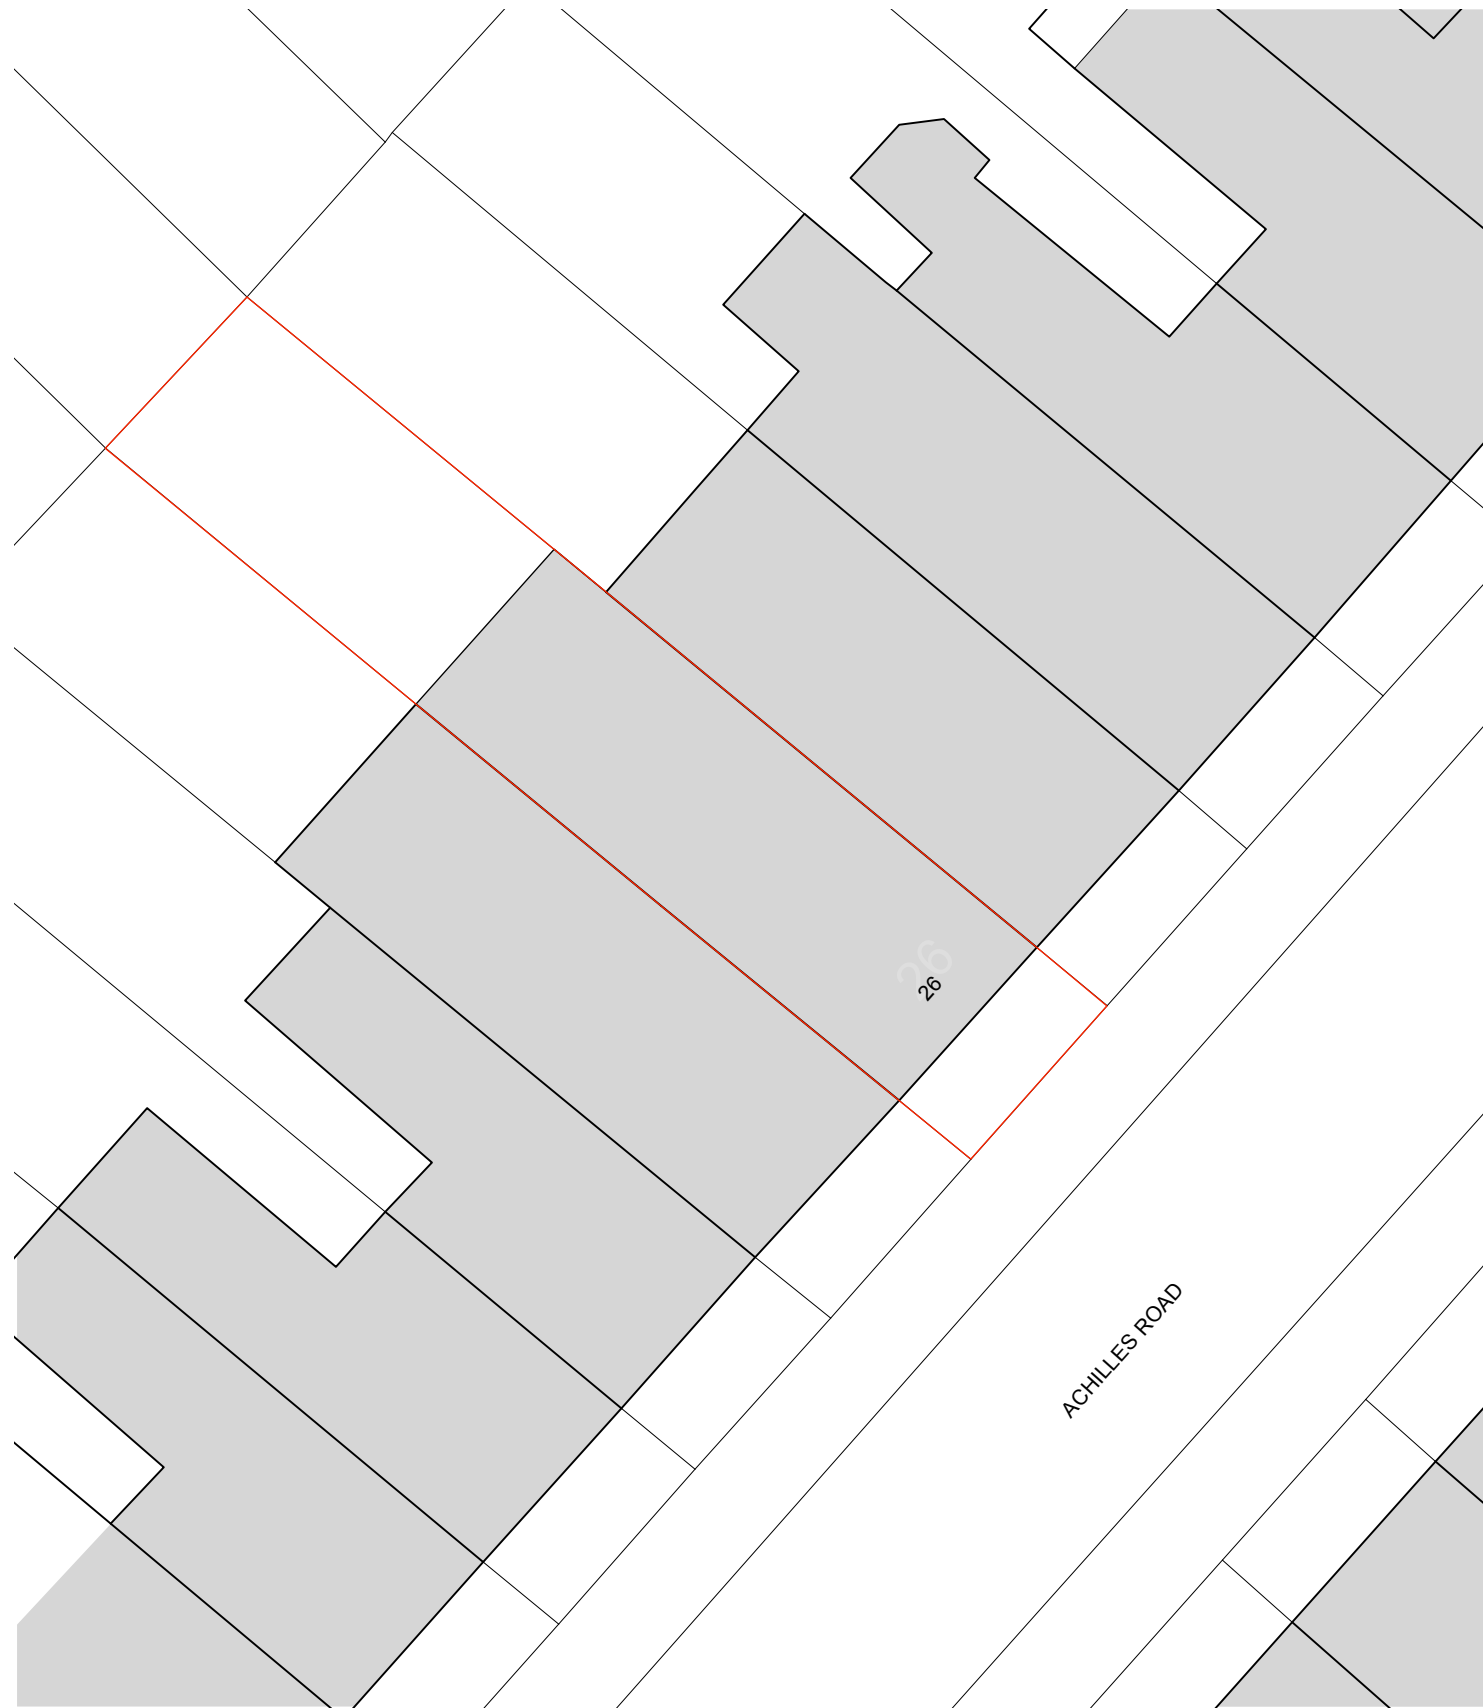

2 Proposed Site Plan

Rev. - 17.07.17 Issued for Planning

 

BEN
ROGERS
ARCHITECTURAL
DESIGN

**EXISTING & PROPOSED
SITE PLANS**
26 ACHILLES ROAD
LONDON NW6 1EA

This drawing is distributed under copyright and must not be reproduced or copied without written permission of Ben Rogers Architectural Design. All dimensions and areas are approximate.

DATE 14.05.17
PAGE SIZE A3
SCALE 1:200
REV -

DRAWING NO.
058/002