


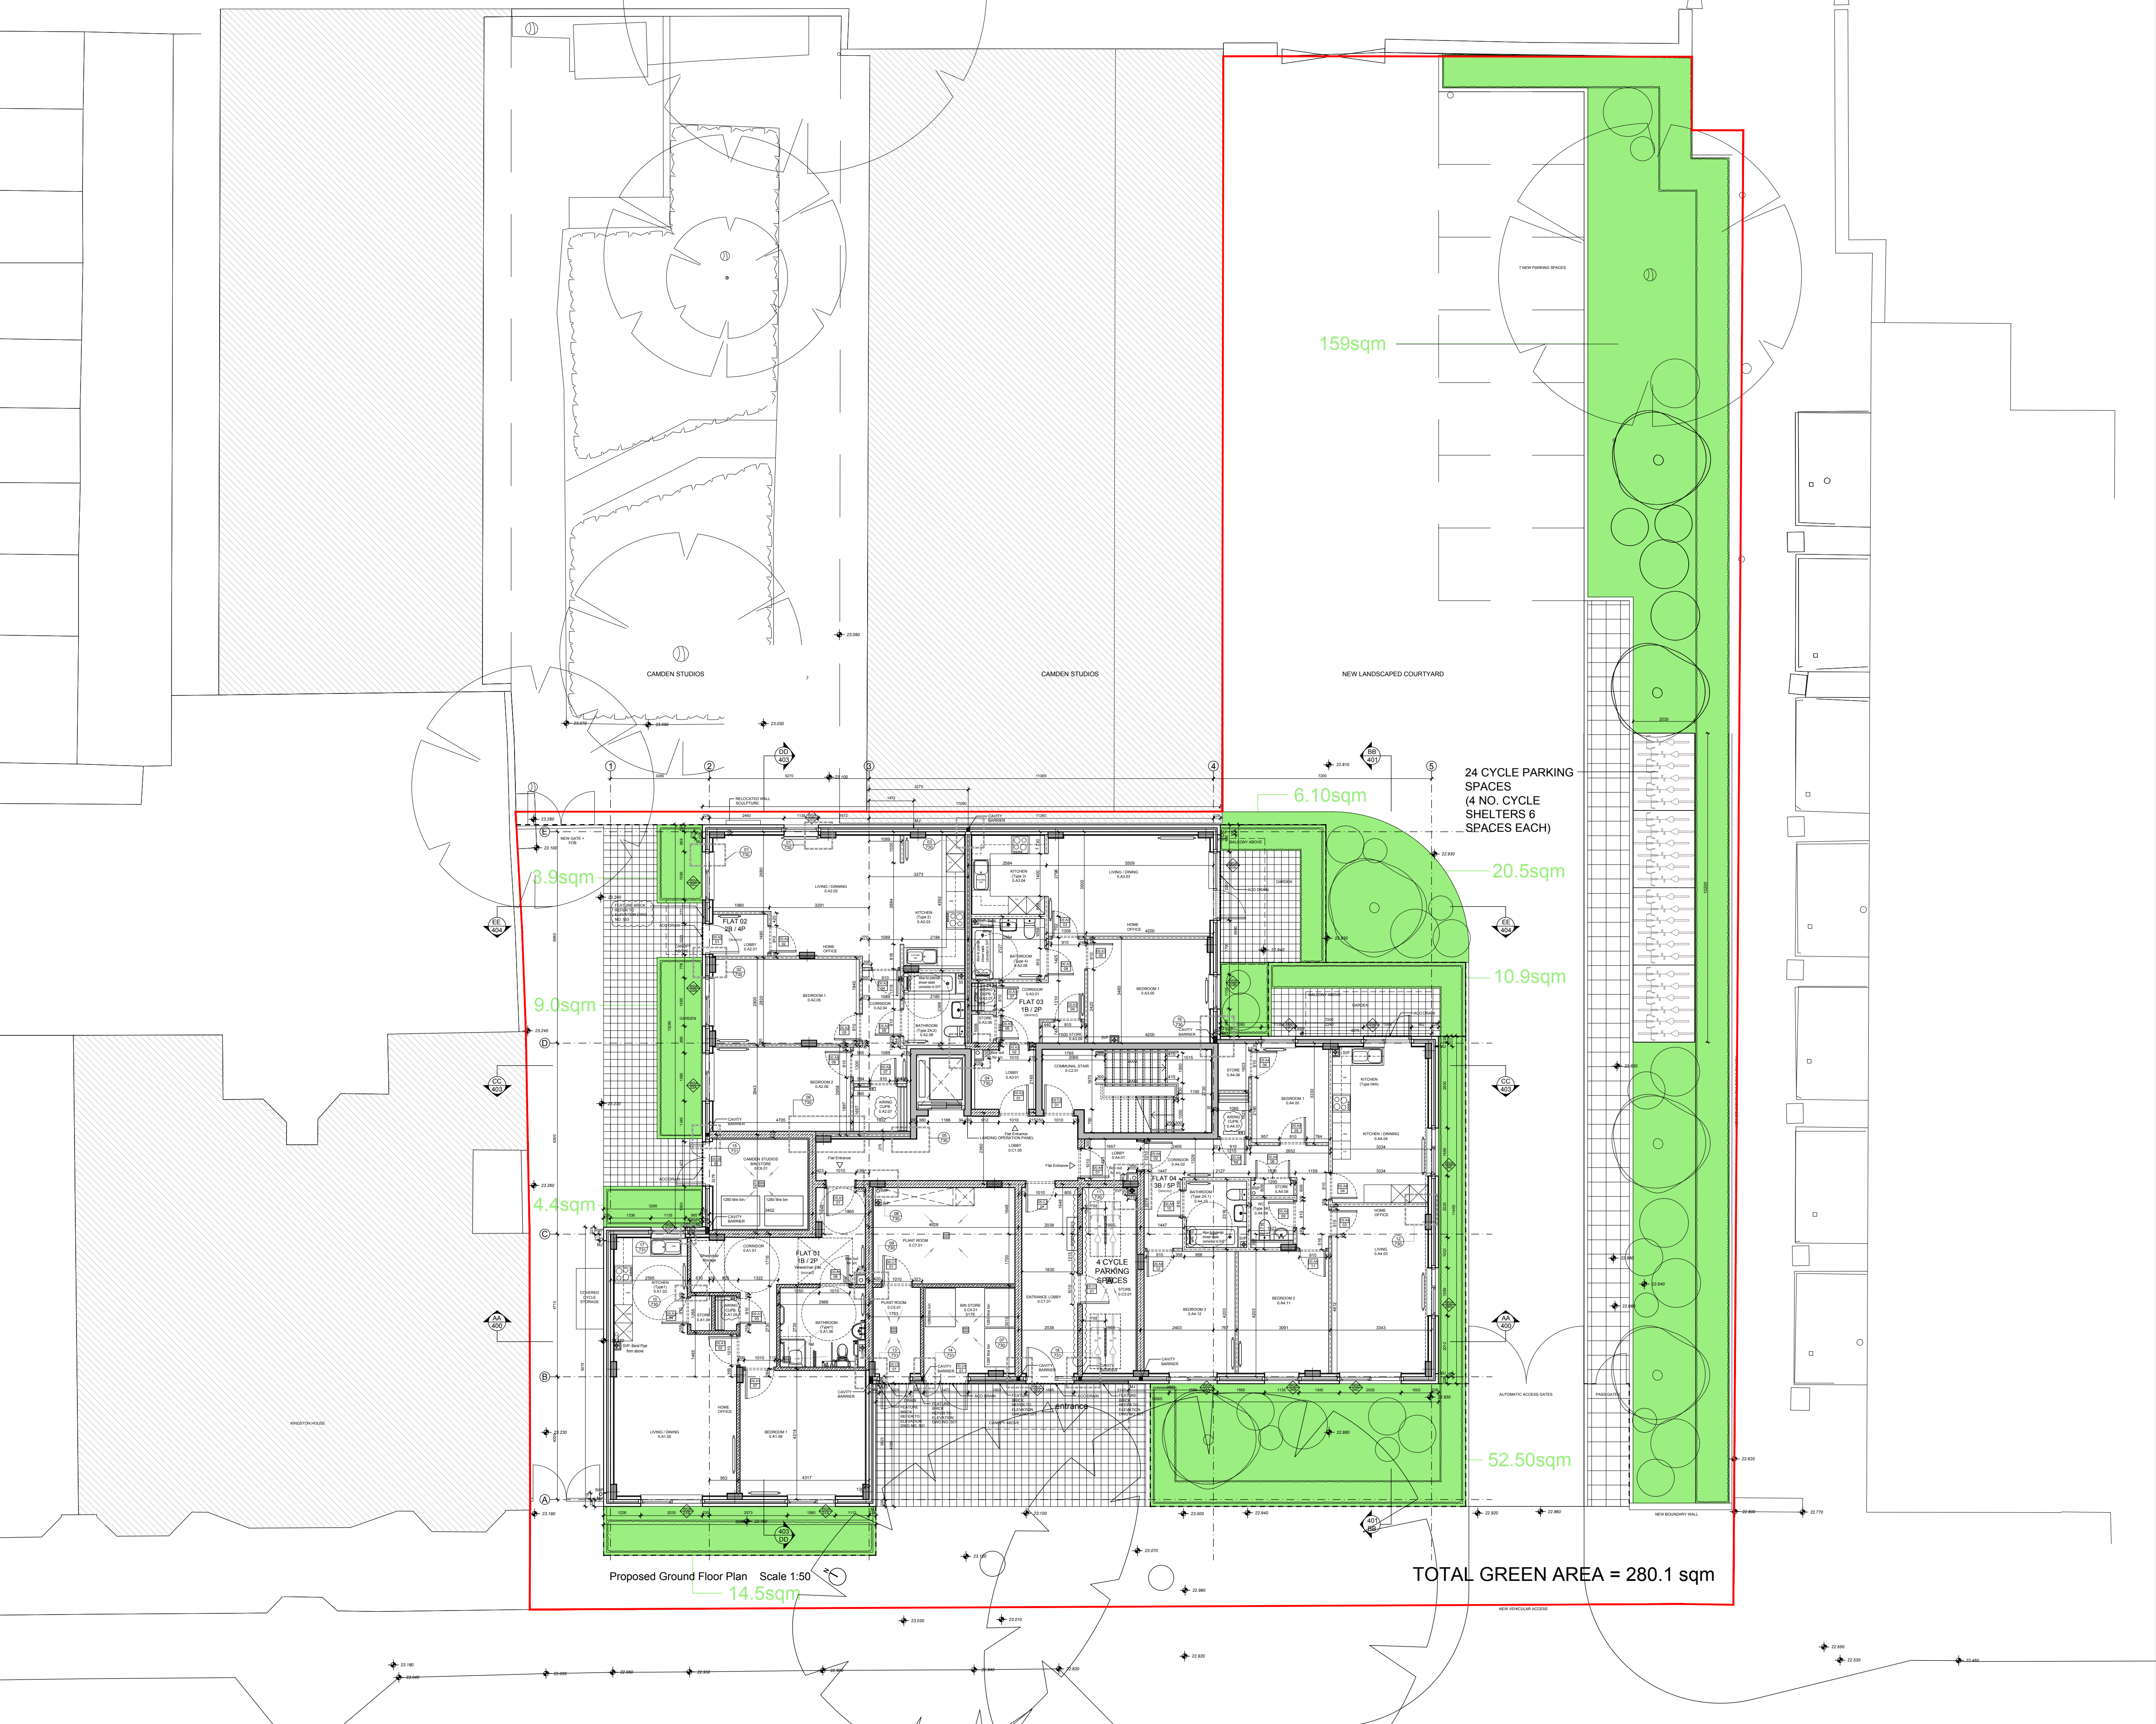

NOTES

DO NOT SCALE - USE FIGURED DIMENSIONS ONLY.

ALL DIMENSIONS TO BE CHECKED ON SITE PRIOR TO CONSTRUCTION AND ANY DISCREPANCIES TO BE HIGHLIGHTED BY CONTRACTOR.

THIS DRAWING IS TO BE READ IN CONJUNCTION WITH ALL RELEVANT SPECIFICATIONS AND DRAWINGS.

ALL LEVELS ARE TO FINISHED LEVELS UNLESS OTHERWISE INDICATED.

LEGEND

drawing status:	CONSTRUCTION	
revision:	description:	date:
P.01	Issued for Information	27-06-17
P.02	Issued for Information	24-07-17

CONSTRUCTION

SADAarchitecture
P : Suite 14, Arquen House, 4-6 Spicer St, St Albans, AL3 4PQ.
E : letterbox@sada-architecture.com
W : www.sada-architecture.com
T : 01727 860810

project: 16-019 CAMDEN STREET
drawing: PROPOSED GROUND FLOOR PLAN
date: 08-02-17 drawn by: MP check: SM
scale: 1:100 @ A1 drwg no.: 300SK rev. no.: P02
© Copyright: This drawing or design may not be reproduced without permission.