


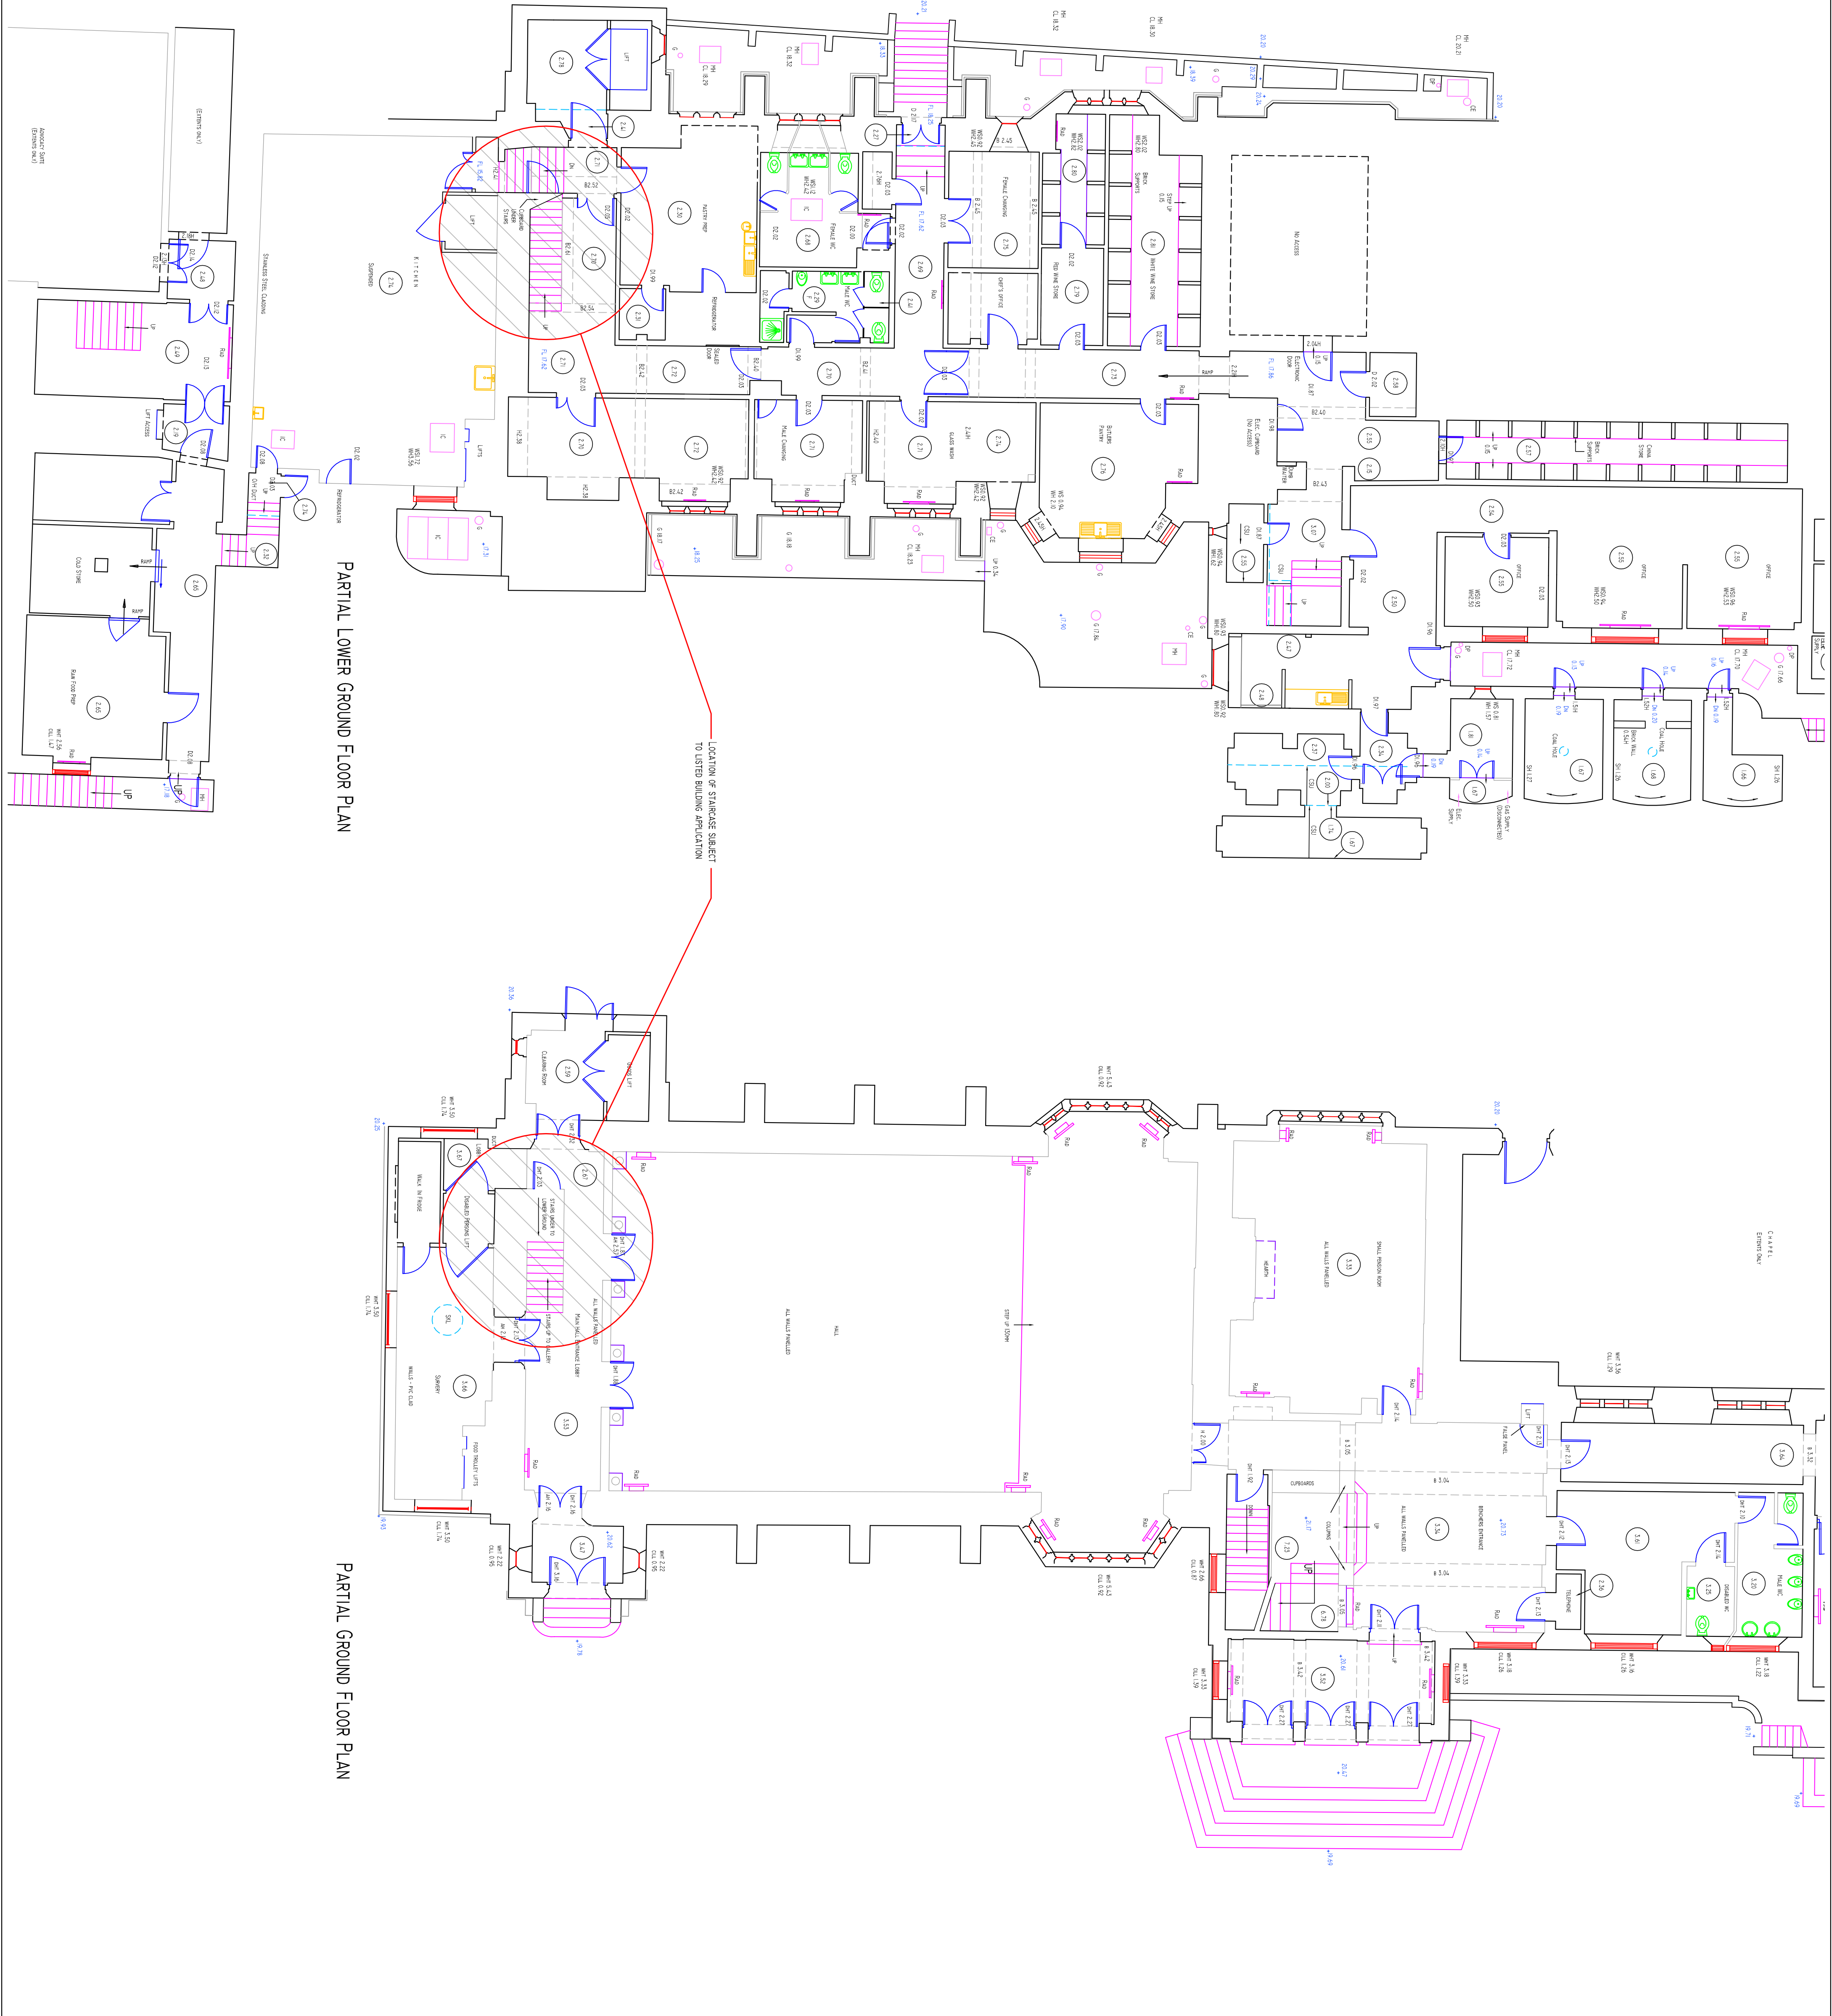

The Honourable
Society of Gray's Inn
8 South Square,
London,
WC1R 5ET
Telephone:
020 7458 7800



WS

marksnookplanning

E-Mail:
marksnookplanning@hotmail.com

The Pike House,
Kingshill Road,
Dursley, Glos,
GL11 4BJ

Telephone:
01453 546365

Mark Snook Planning

Town Planning Consultants.

Do not scale this drawing, use figured dimensions only.

Mark Snook Planning accepts no responsibility for any errors made by others in scaling from this drawing.

Copyright © Mark Snook Planning 2017.

This drawing is Copyright and must not be reproduced, lent, or otherwise disclosed to any third party without the written consent of the owners of the Copyright.

Revision

INN/1064/PL06/17/002/A

File No. 1064

Notes

Do not scale this drawing, use figured dimensions only.

Mark Snook Planning accepts no responsibility for any errors made by others in scaling from this drawing.

Copyright © Mark Snook Planning 2017.

This drawing is Copyright and must not be reproduced, lent, or otherwise disclosed to any third party without the written consent of the owners of the Copyright.

A

First Issue

23/06/2017

Title:-

Works to door at 8 South Square, The Honourable Society of Gray's Inn, London, WC1R 5ET

Client:-

The Honourable Society of Gray's Inn

Drawing:-

Partial Lower Ground and Ground Floor Plans

Date:-

23/06/2017

Scale:-

1:100 @ A1

Drawn:-

MS