



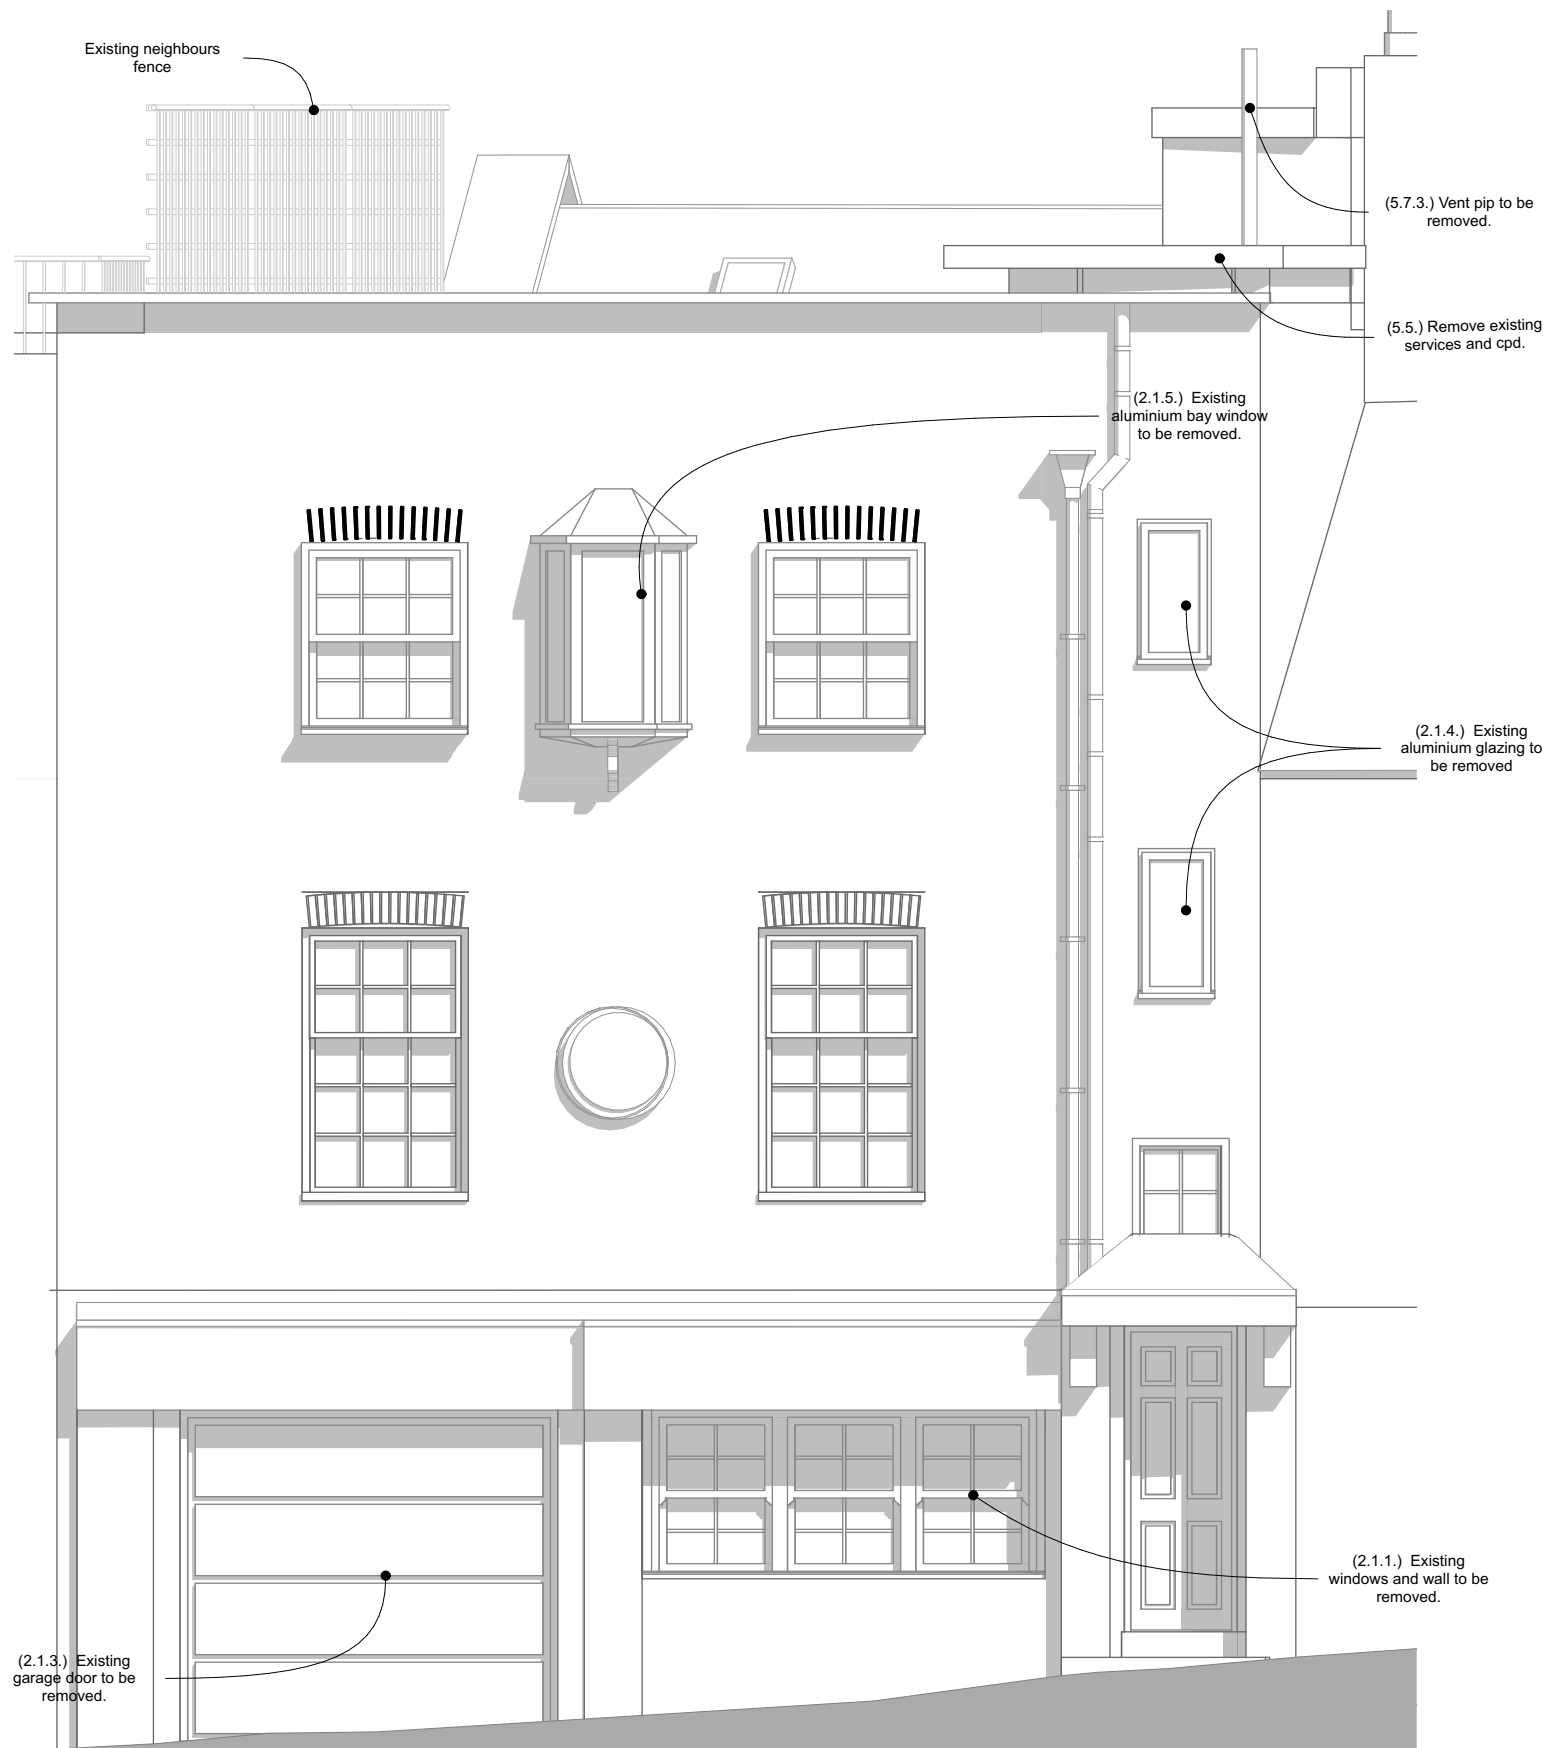


E-04 True Front Elevation 1:50

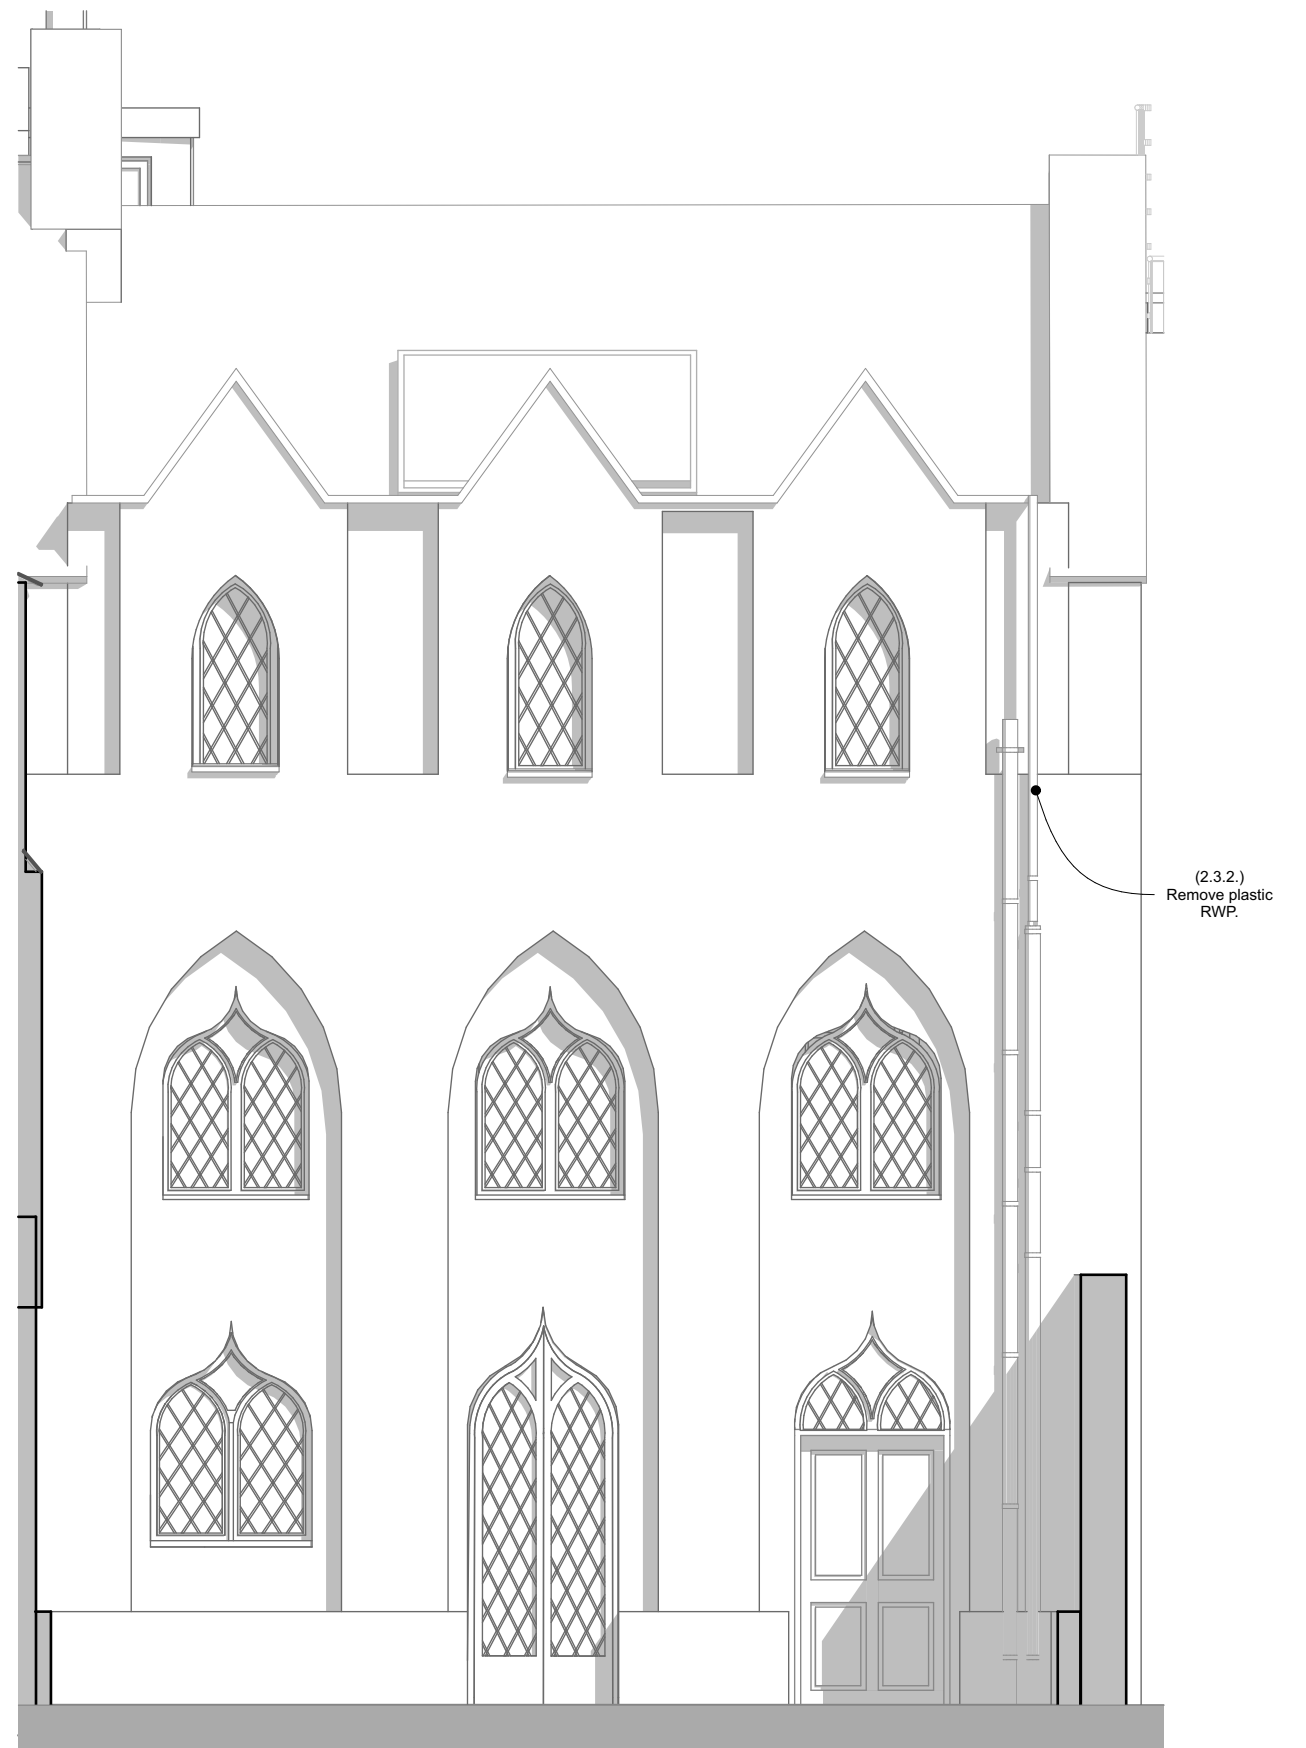

E-02 Rear Elevation 1:50

Note- No change is proposed to the existing entablature or pilasters which are not shown in detail.

 

RevID	ChID	Change Name	Date

0381 24, Perrins Walk
Mr Chiew Y Chong

24, Perrins Walk
#Site Address2
London NW3 6TH

Existing Elevations
1:50@A3

Drg No:0381.03.1.9 Rev:
File:0381-20-07 24Perrins .pln
21/06/2017

Jacques Partnership
Architecture and Planning

Studio 5, Fosse Farm Barns
Nettleton
Chippenham
Wilts SN14 7NJ
01249 783533