


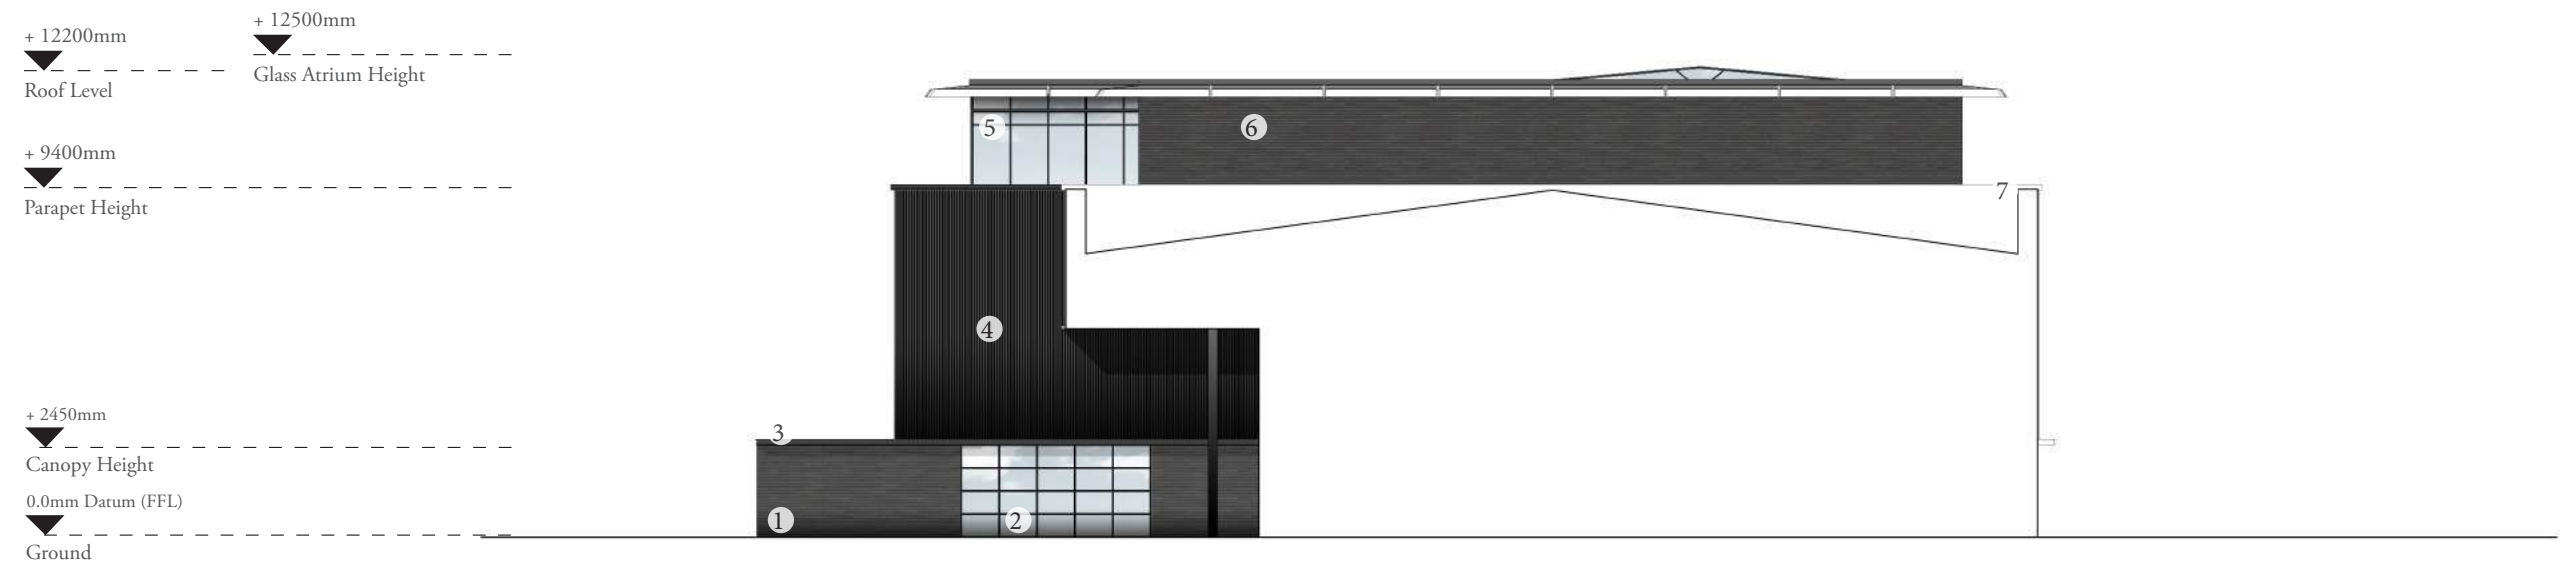

PROPOSED_ EAST ELEVATION		
Drawn	Date	Scale
DW	17.05.2017	1:200 @ A3
Job No	Drawing No	Revision
TS-3.2	A204	A1



- Key;
- 01 Existing brick walls to be refinished
 - 02 Proposed industrial crittall windows
 - 03 Entrance canopy
 - 04 Black louvred facade cladding
 - 05 Glazed third floor facade with timber sun louvres
 - 06 Solid side return section of third floor
 - 07 Neighbouring unit parapet

d_raw
23b goodge place, london, W1T 4SN
call +44(020) 7636 0016
Email info@d-raw.com
www.d-raw.com