


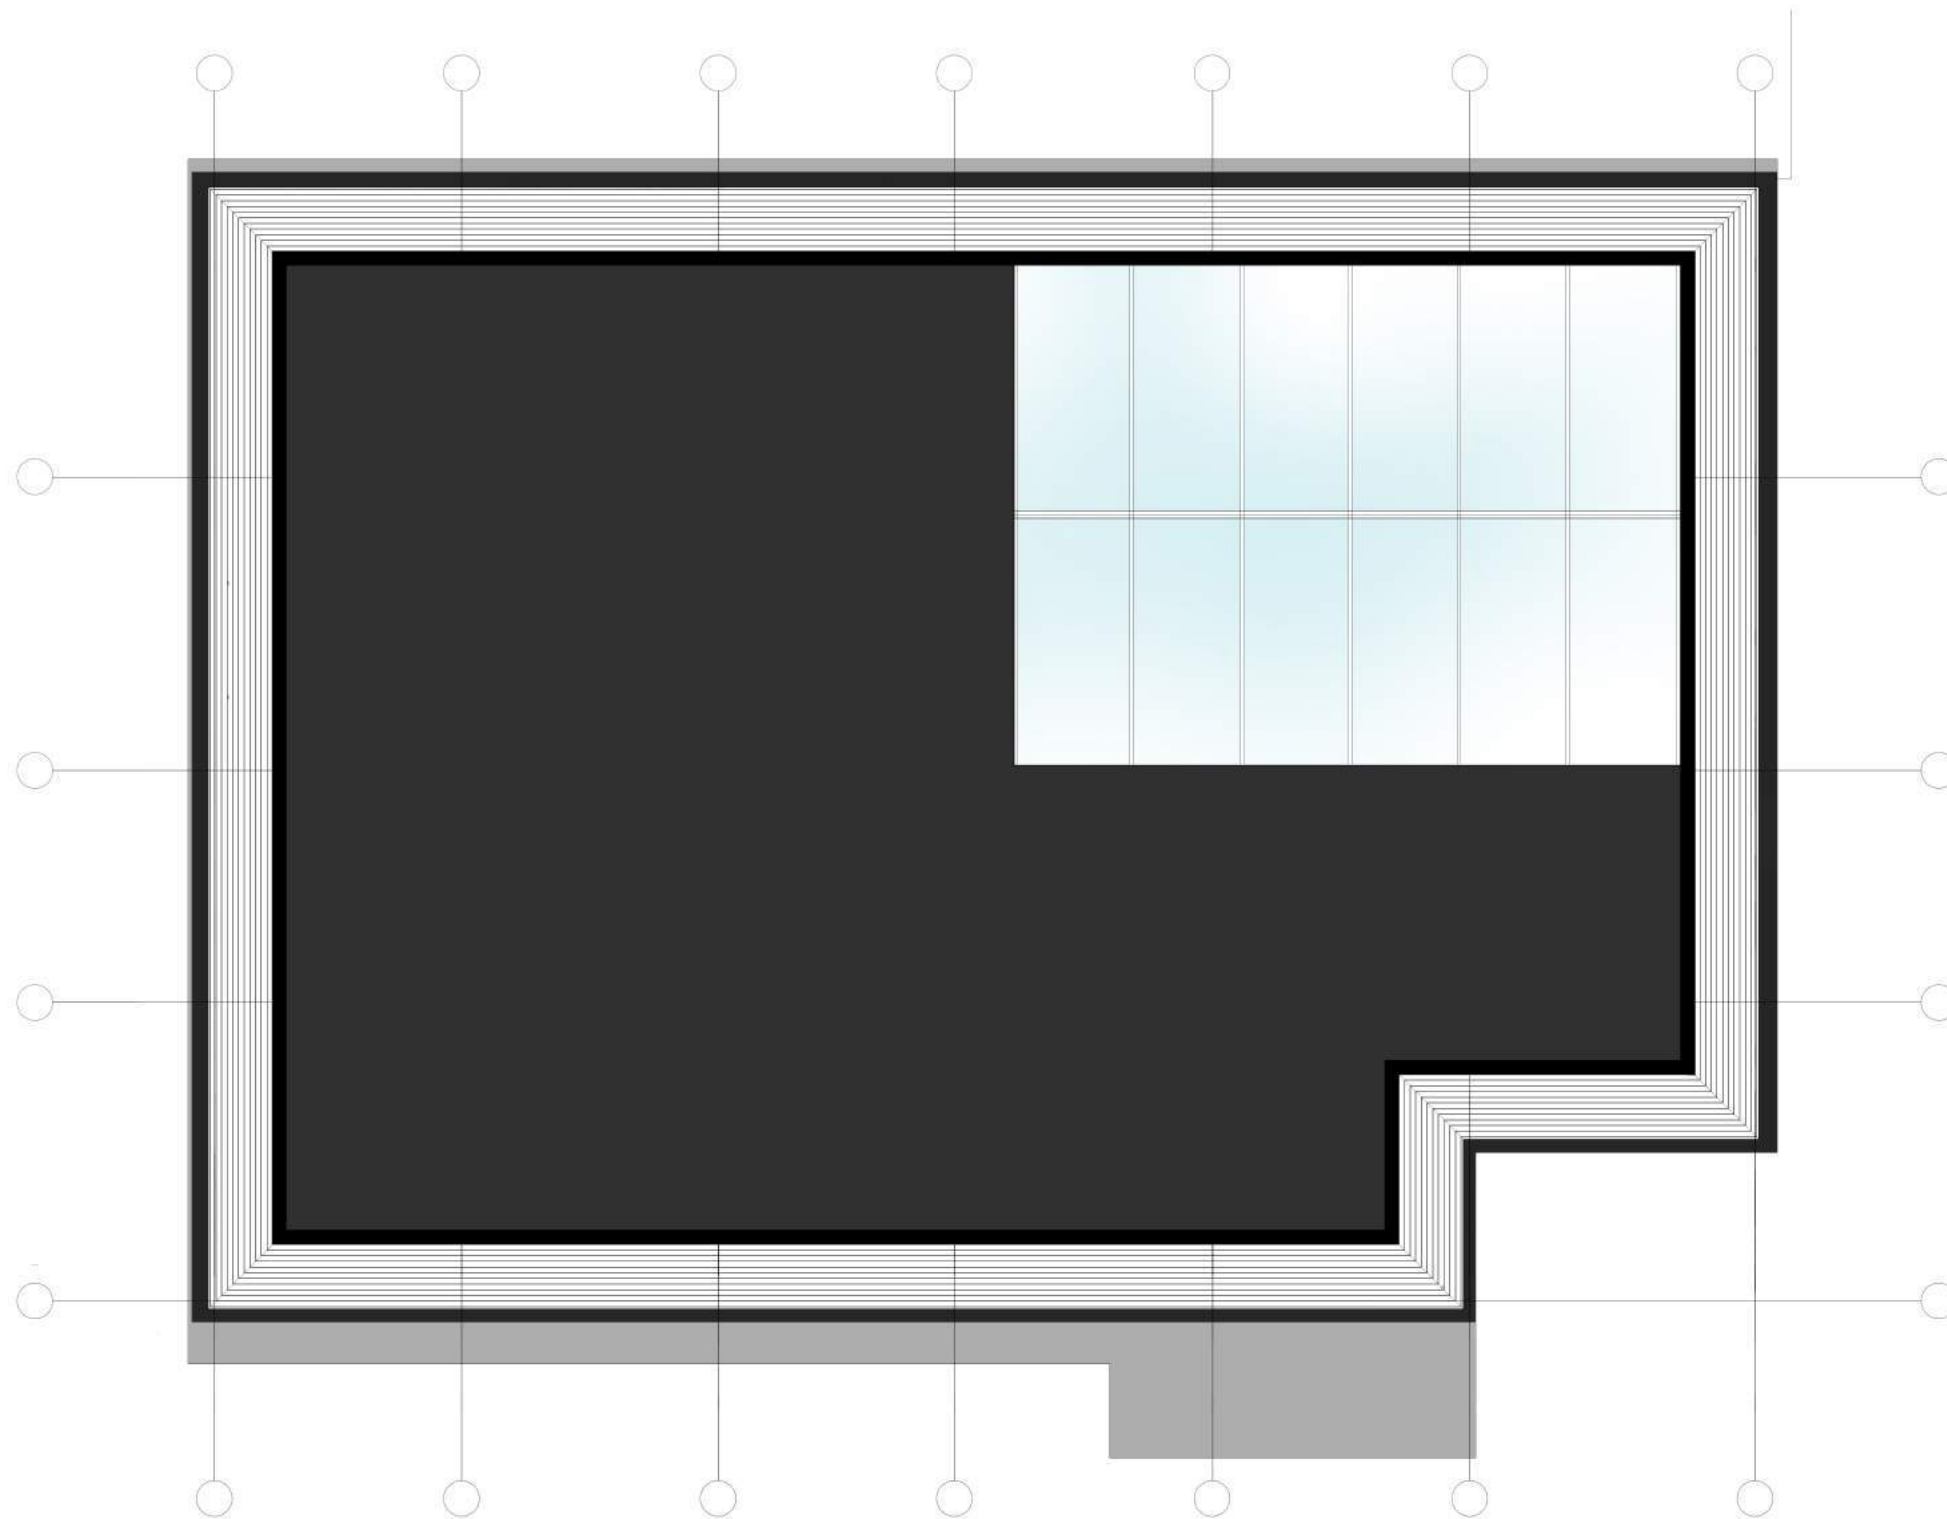

PROPOSED_ ROOF PLAN


Drawn	Date	Scale
DW	17.05.2017	1:200 @ A3

Job No	Drawing No	Revision
TS-3.2	A105	A1



Key:

- 01 Atrium roof light
- 02 Access hatch
- 03 Parapet with hidden gutter
- 04 Glazing louvres

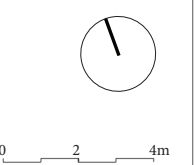

d
raw

d_raw
23b goodge place, london, W1T 4SN
call +44(020) 7636 0016
Email info@d-raw.com
www.d-raw.com