




Existing Ground Floor Plan  
Scale 1:100

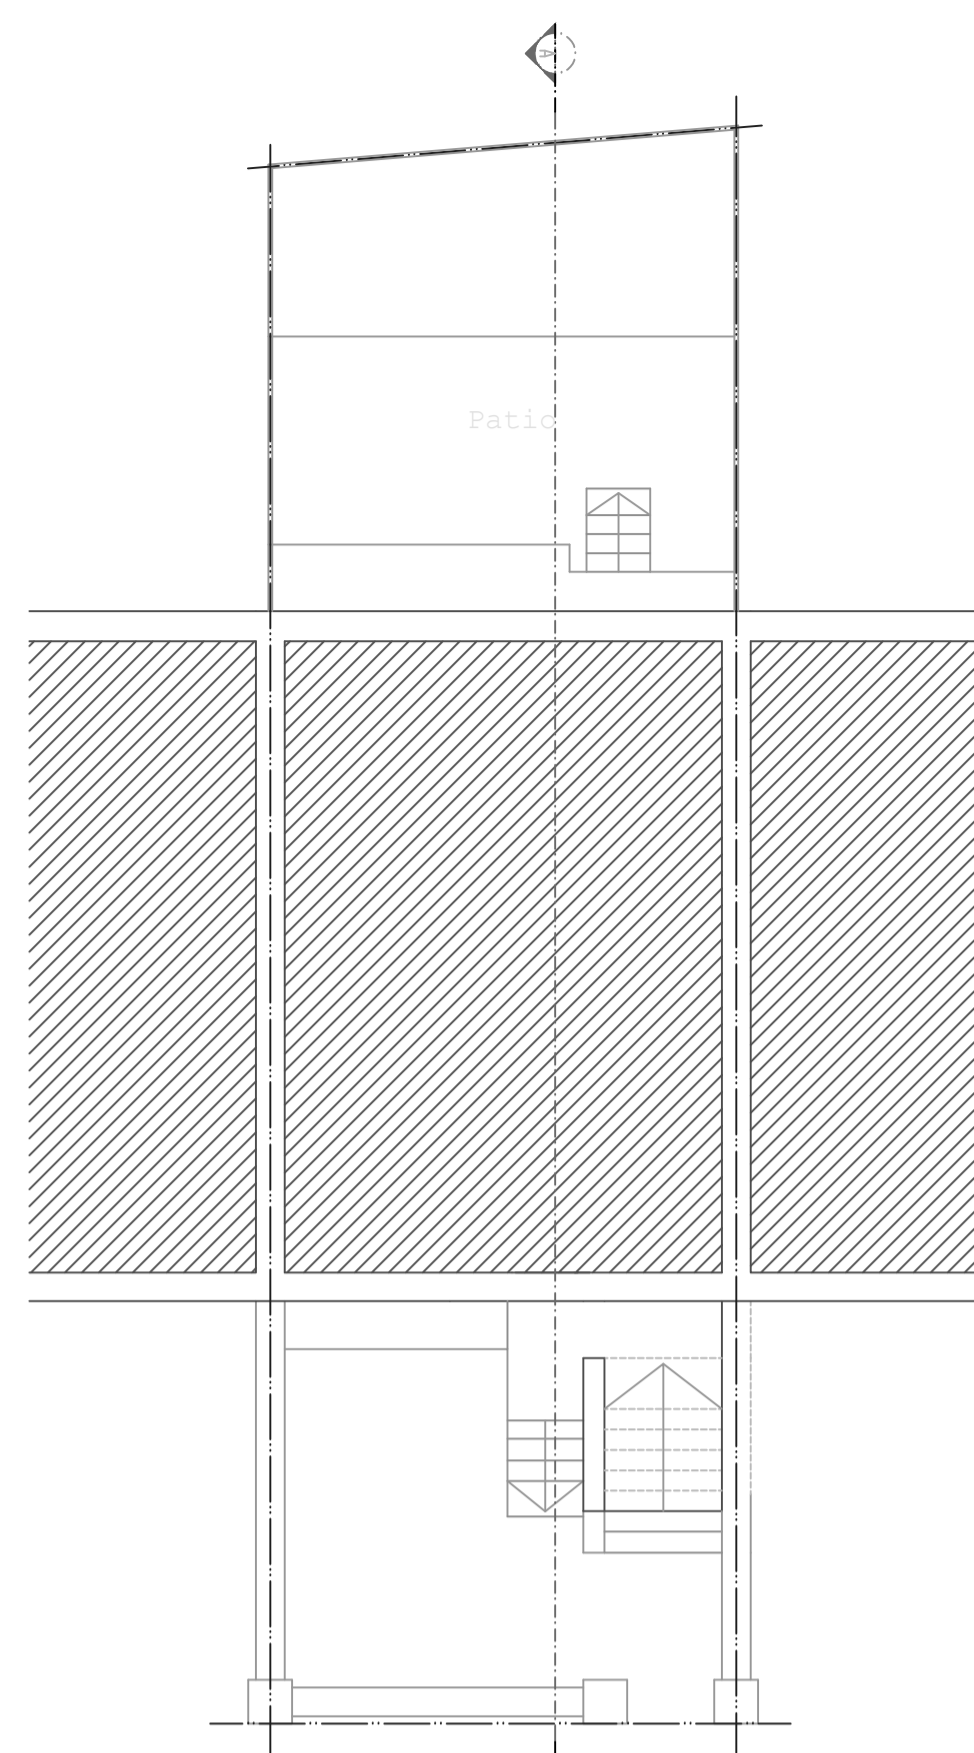


Existing Rear Patio Plan  
Scale 1:100

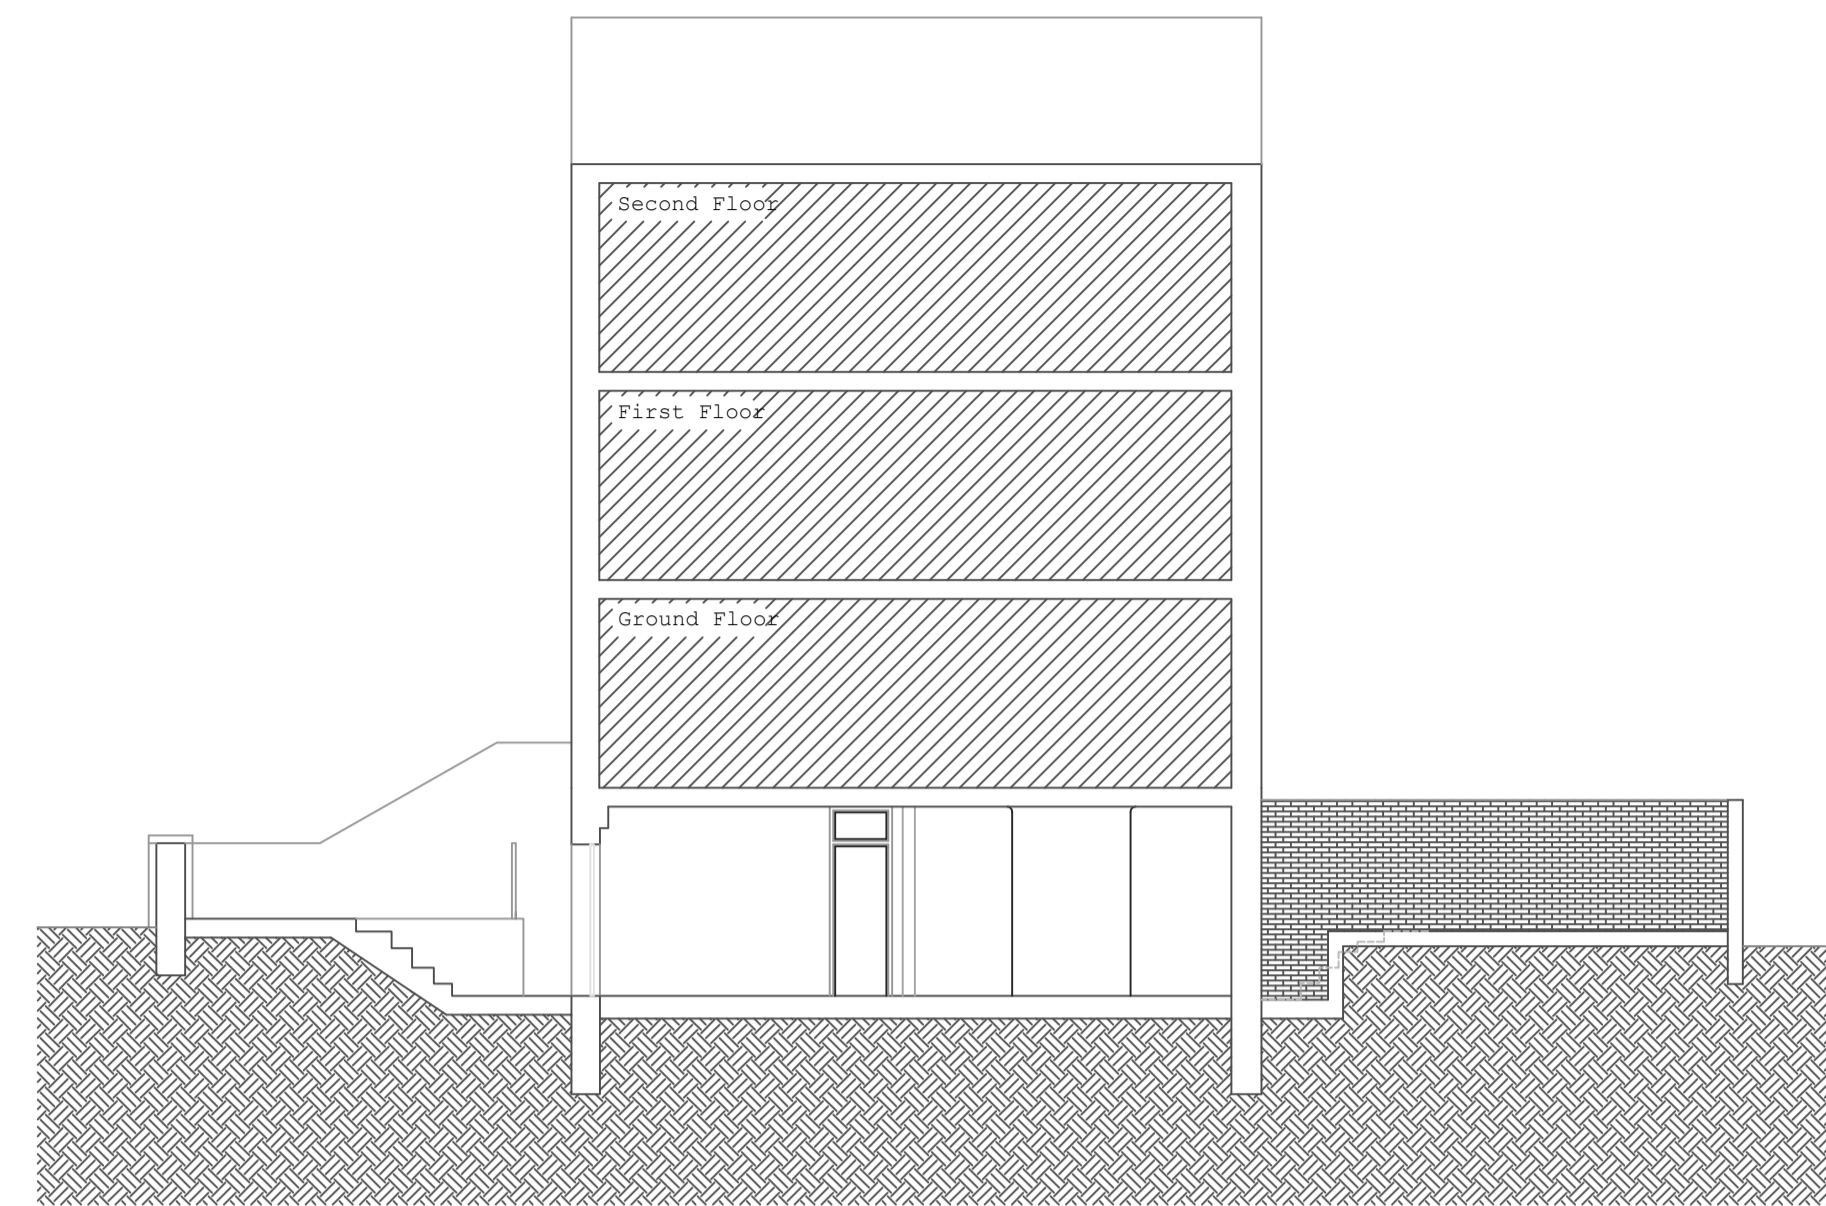


Existing Section AA  
Scale 1:100

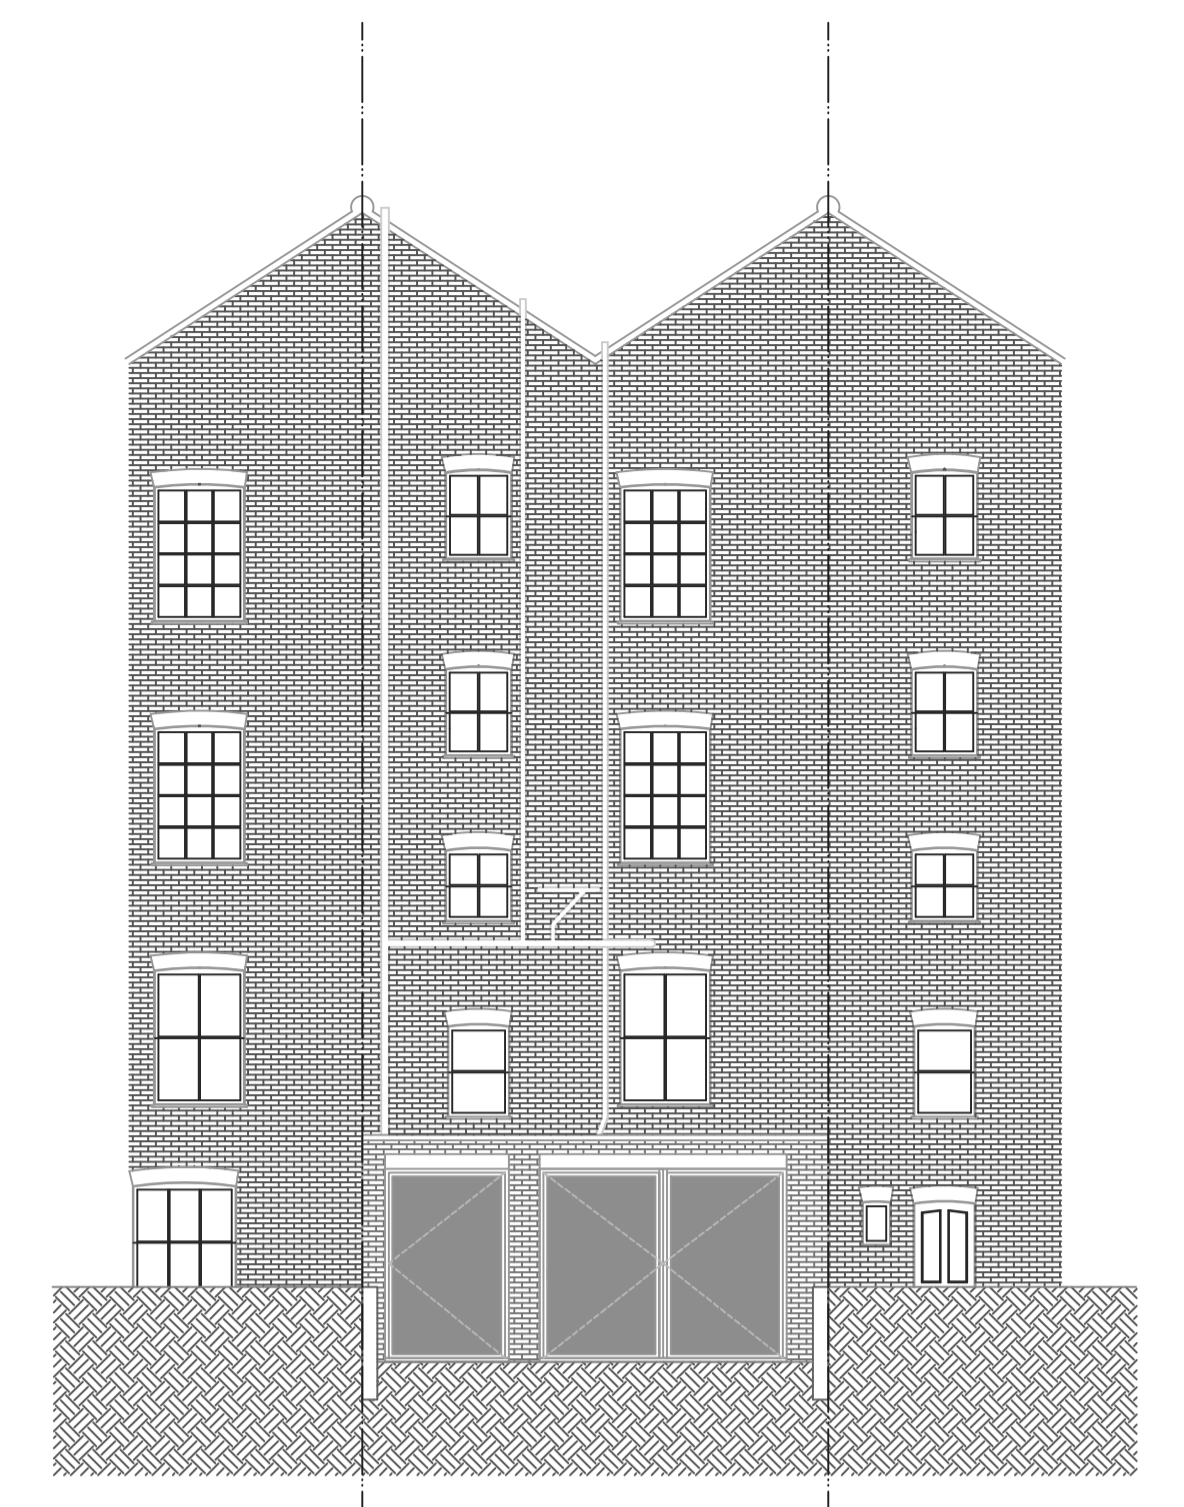


Proposed Rear Elevation  
Scale 1:100

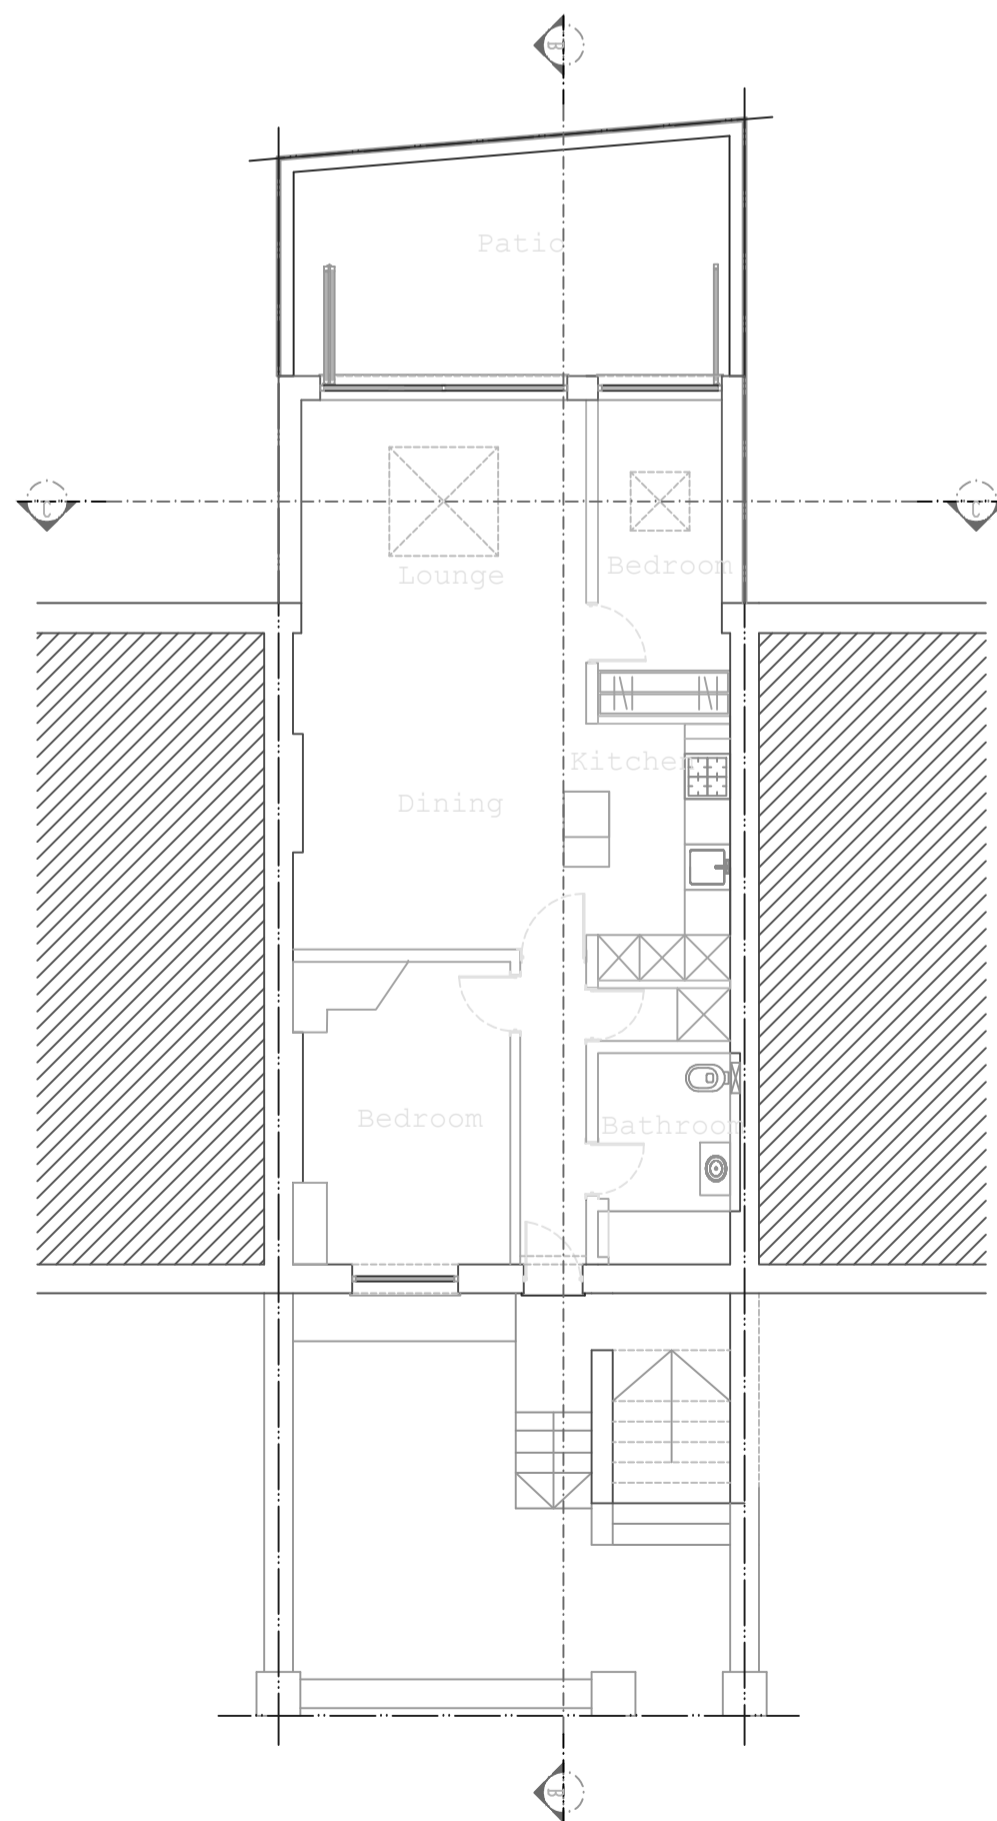

Proposed Ground Floor Plan  
Scale 1:100

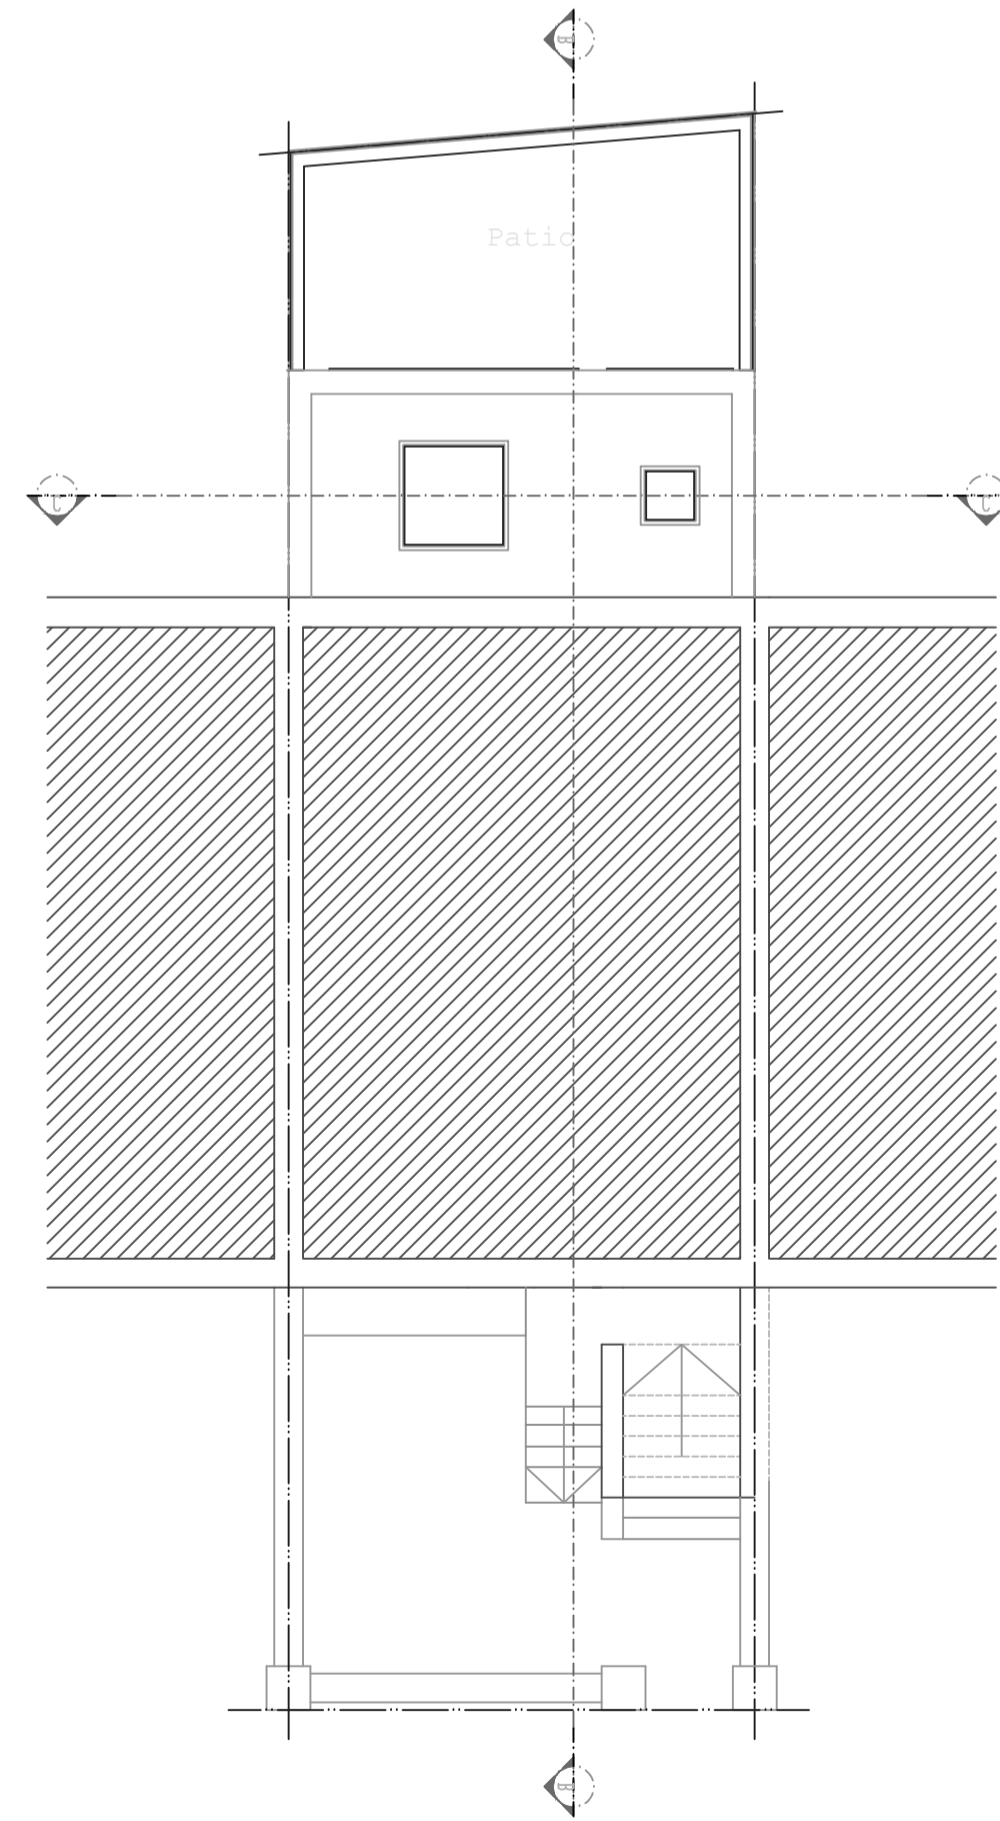



Proposed Roof Plan  
Scale 1:100

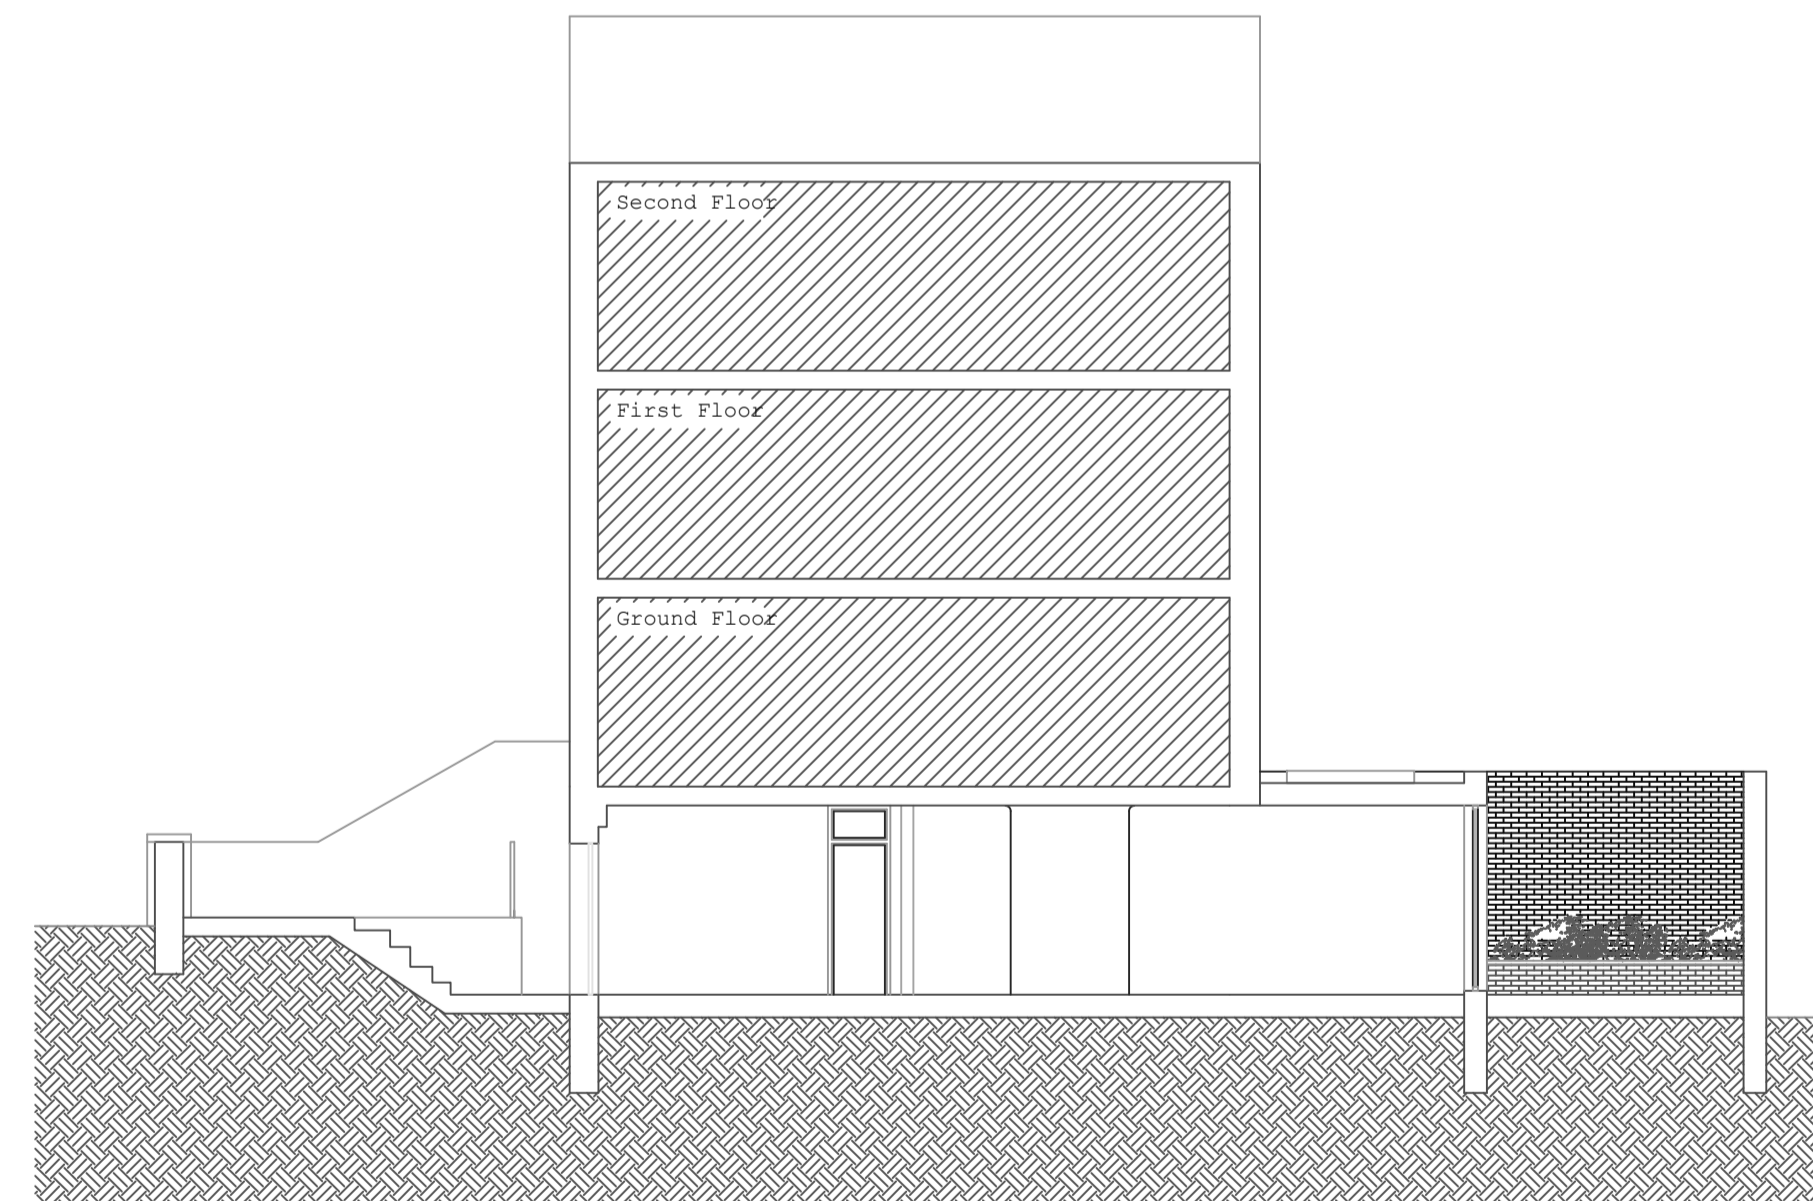

Proposed Section BB  
Scale 1:100



Proposed Section CC  
Scale 1:100

 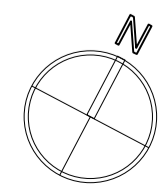

**General Notes**

Local authorities (Planning Group or Building Control) might request for additional items / information to be added / revised.

Contractor, sub-contractor or supplier is to report any errors, omission or discrepancies on the drawings, and shall not vary any work shown on the drawings without obtaining prior approval from the Architect. Contractor, sub-contractor or supplier is responsible for requesting any additional information from the architect for the correct execution of the works.

Contractor, sub-contractor or supplier shall supply to the Architect all shop drawings, illustrations, specifications, etc. of all specialist work to be incorporated into the main contract works, and shall immediately inform the Architect if any work shown on this drawing is not in accordance with the relevant codes of practice recognized as good practice throughout the industry or if it does not comply with the relevant local authority bye-laws or building regulations.

Contractor to verify all dimensions on site before commencing any work on site or preparing any shop drawings. Figured dimensions to take precedence over scaled dimensions.

Contractor, sub-contractor or supplier shall immediately advise the Architect / quantity surveyor of the effect upon program and cost of any alterations to the proposed works shown on this drawing.

All materials, components and workmanship to comply with the relevant British Standards, Codes of Practice and appropriate manufacturers' recommendations that from time to time shall apply.

This drawing superseded all previous issues of the same drawing number with earlier revisions.

This drawing and design is copyright to QR Architects and remains the property of QR Architects, and as such the contents must not be disclosed to anyone or reproduced in any way without prior consent from QR Architects.

**Project**  
116a Belsize Road  
NW6 4BG

**Client**  
Mr. Sebastian  
Vandermolien

<b>Zone</b> A	<b>Discipline</b> ARCHITECTURE	<b>Status</b> PLANNING
<b>Level</b>	<b>Drawing Number</b> 116aBR-PP-02	<b>Revision</b> A

**Paper Size** A1 SHEET

**Drawing Title** Existing and proposed Plans  
Sections and Elevations

<b>Scale</b> 1:100	<b>Date</b> 25/07/2017	<b>Drawn</b> JCS	<b>Checked</b> BMG
-----------------------	---------------------------	---------------------	-----------------------

**Project Title** 116a Belsize Road

**q|R**  
ARCHITECTS

LONDON

phone +44 (0) 203 287 0055  
email info@qrarchitects.co.uk  
website www.qrarchitects.co.uk