


150 HOLBORN

PLANNING ADDENDUM

ARCHITECTURAL DRAWINGS

JULY 2017


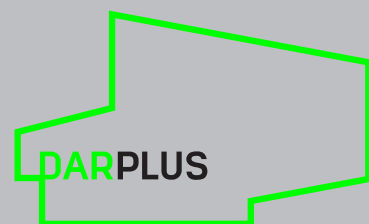


PERKINS + WILL

Planning Amendments Drawings List

Project	150 Holborn	Job Number	325424
Issue No.		Date of Issue	07 June, 2017
Status	Planning Application	Revision	B
Issued to	London Borough of Camden		

Sheet Number	Sheet Name	SHT_DisciplineSortOrder_PWProj	Scale	Size	Revision
325424 A-00-01	Drawings List	A00 - General/Content	-	A4	B
A01-Site Plans					
325424 A-01-01	Location Plan	A01 - Architectural Site	1:1250	A4	B
325424 A-01-02	Key Plan	A01 - Architectural Site	1:500	A4	B
325424 A-01-03	Site Plan	A01 - Architectural Site	1:500	A1	B
A04 - GA Plans					
325424 A-04-B1	GA Plan Basement	A04 - GA Plans	1:200	A1	B
325424 A-04-00	GA Plan Ground Floor	A04 - GA Plans	1:200	A1	B
325424 A-04-01	GA Plan Level 01	A04 - GA Plans	1:200	A1	B
325424 A-04-TY	GA Plan Typical Floors	A04 - GA Plans	1:200	A1	A
325424 A-04-06	GA Plan Level 06	A04 - GA Plans	1:200	A1	B
325424 A-04-07	GA Plan Level 07	A04 - GA Plans	1:200	A1	B
325424 A-04-08	GA Plan Level 08	A04 - GA Plans	1:200	A1	B
325424 A-04-09	GA Plan Roof Plan	A04 - GA Plans	1:200	A1	B
325424 A-04-10	GA Plan Residential L00, 01 & 02	A04 - GA Plans	1:100	A1	B
325424 A-04-11	GA Plan Residential L03, 04, 05 & 06	A04 - GA Plans	1:100	A1	B
A11-00 - Exterior Elevations					
325424 A-11-01	South elevation	A11-00 - Exterior Elevations	1:150	A1	B
325424 A-11-02	West elevation	A11-00 - Exterior Elevations	1:150	A1	B
325424 A-11-03	East elevation	A11-00 - Exterior Elevations	1:150	A1	B
325424 A-11-04	North elevation	A11-00 - Exterior Elevations	1:150	A1	B
325424 A-11-07	Residential elevations	A11-00 - Exterior Elevations	1:100	A1	B
A11-10 - Building Sections					
325424 A-11-14	Section AA	A11-10 - Building Sections	1:150	A1	B
325424 A-11-15	Section DD	A11-10 - Building Sections	1:150	A1	B
A11-20-Façade System					
325424 A-11-20	Facade System-Lowe Bays-Levels 00 & 01	A11-20-Façade System	1:40	A1	B
325424 A-11-21	Facade System-Typical Bay-Levels 02 to 05	A11-20-Façade System	1:40	A1	B
325424 A-11-22	Facade System-Upper Bays-Levels 06 & 07	A11-20-Façade System	1:40	A1	B
325424 A-11-23	Facade System-Upper Bays-Level 08	A11-20-Façade System	1:40	A1	B

 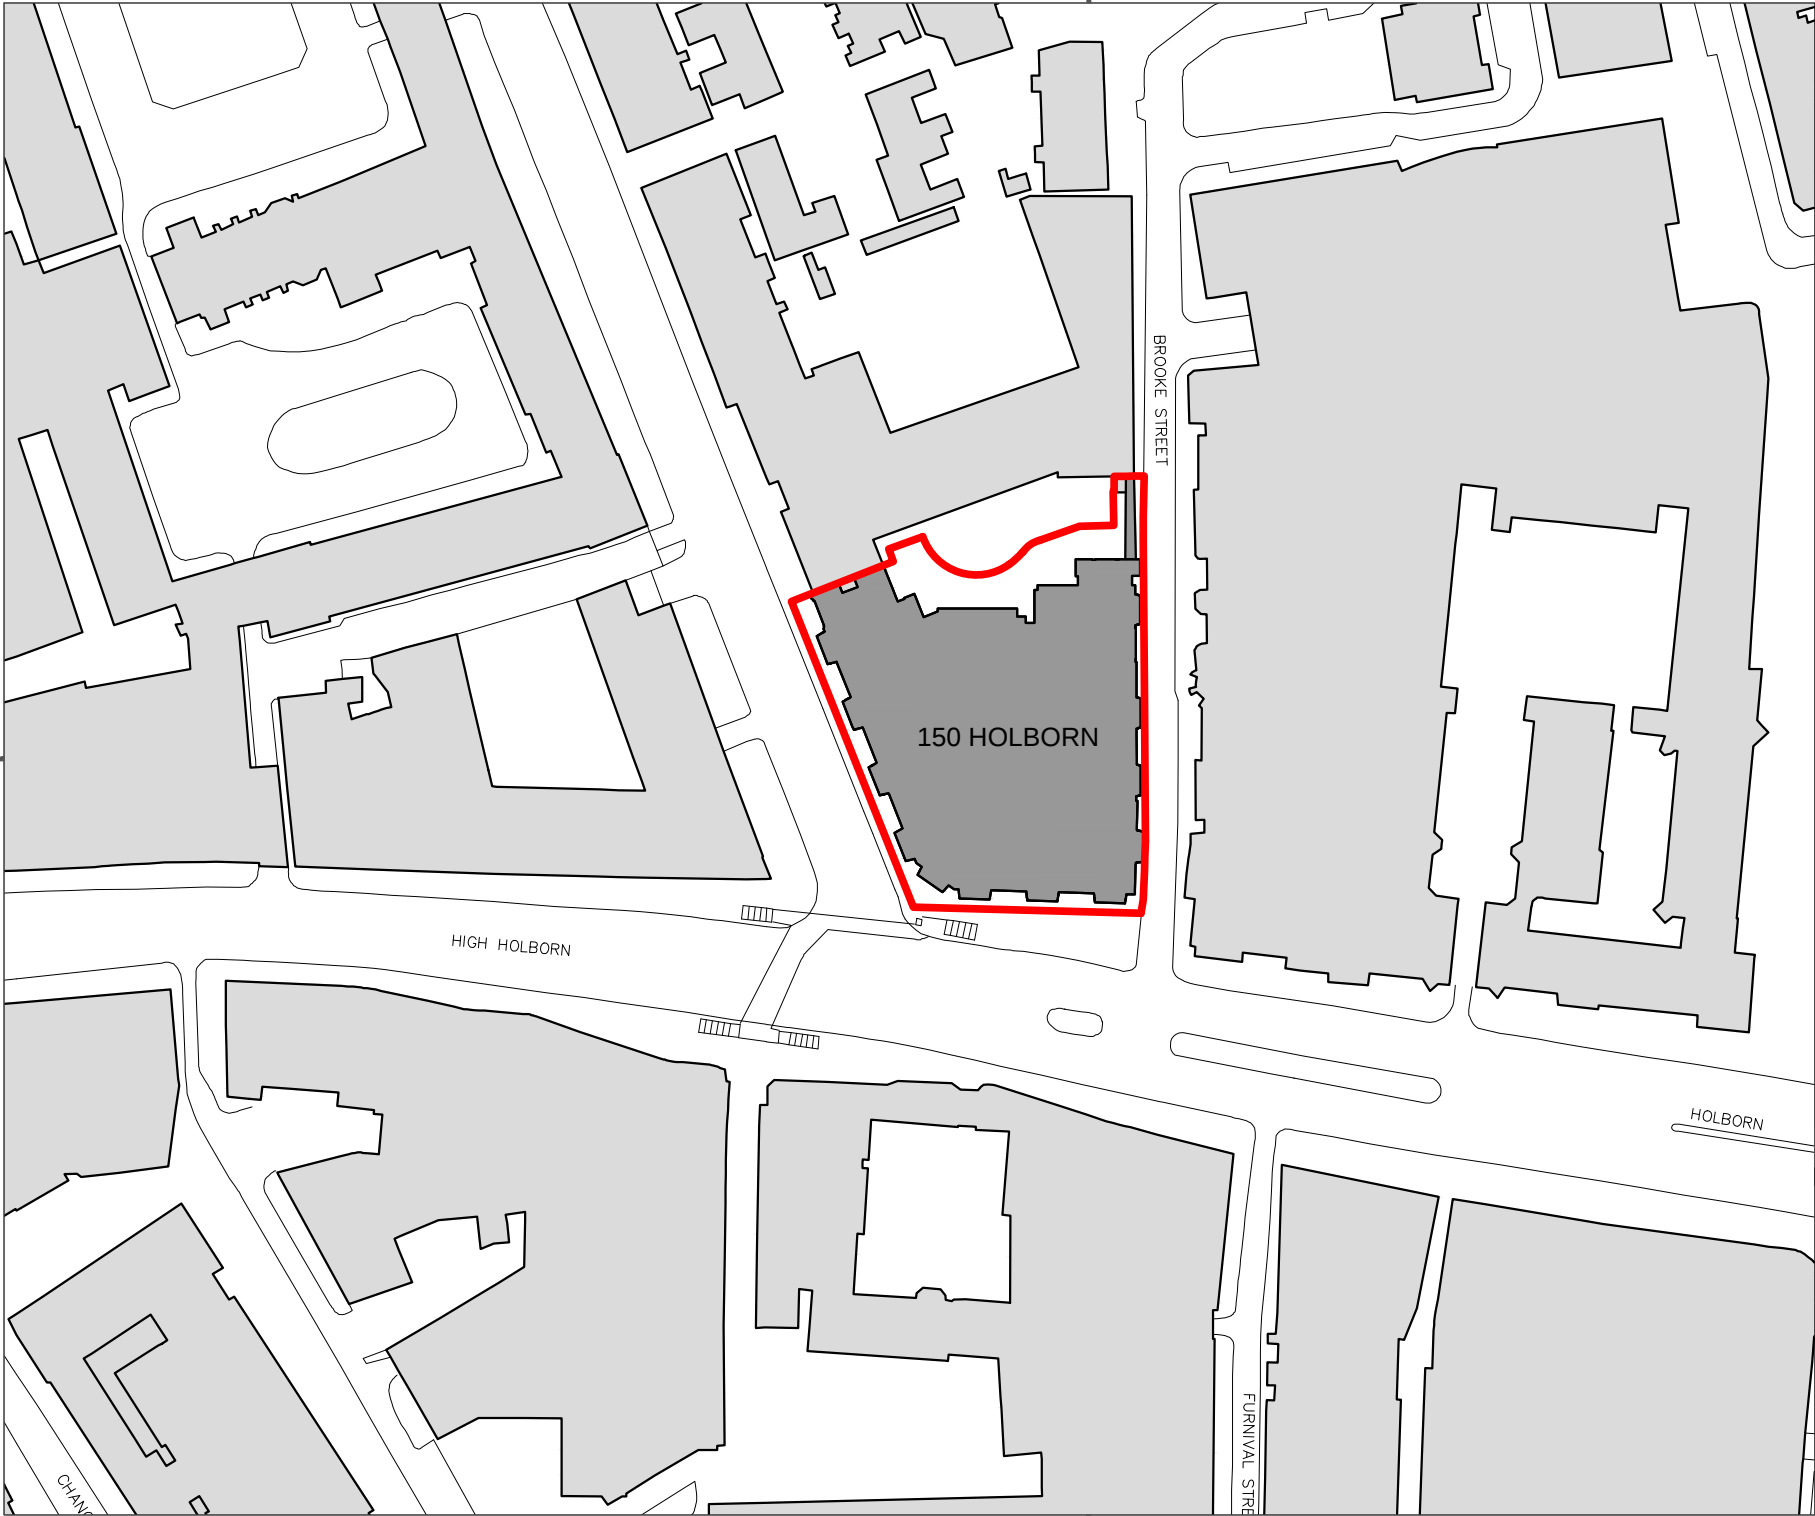

APPLICATION BOUNDARY

C	17/07/2017	ISSUED FOR PLANNING APPLICATION
B	07/06/2017	ISSUED FOR PLANNING APPLICATION
A	01/04/2016	ISSUED FOR PLANNING APPLICATION

Revision	Date	Description
----------	------	-------------

Project
150 Holborn
-

Drawing Title
Site Plans
Location Plans



Scale	Status	Checked By
1:1250@A4	Planning Application	DR

Company	Job Number	Drawing Number	Revision
PW	325424	A-01-01	C

Client
DAH Real Estates SARL

PERKINS+WILL

The White Chapel Building, 10 Whitechapel High Street, London, E1 8QQ
t +442074661000 f +442074661050
uk.perkinswill.com | Blog | Facebook | Twitter | Instagram

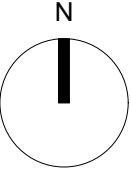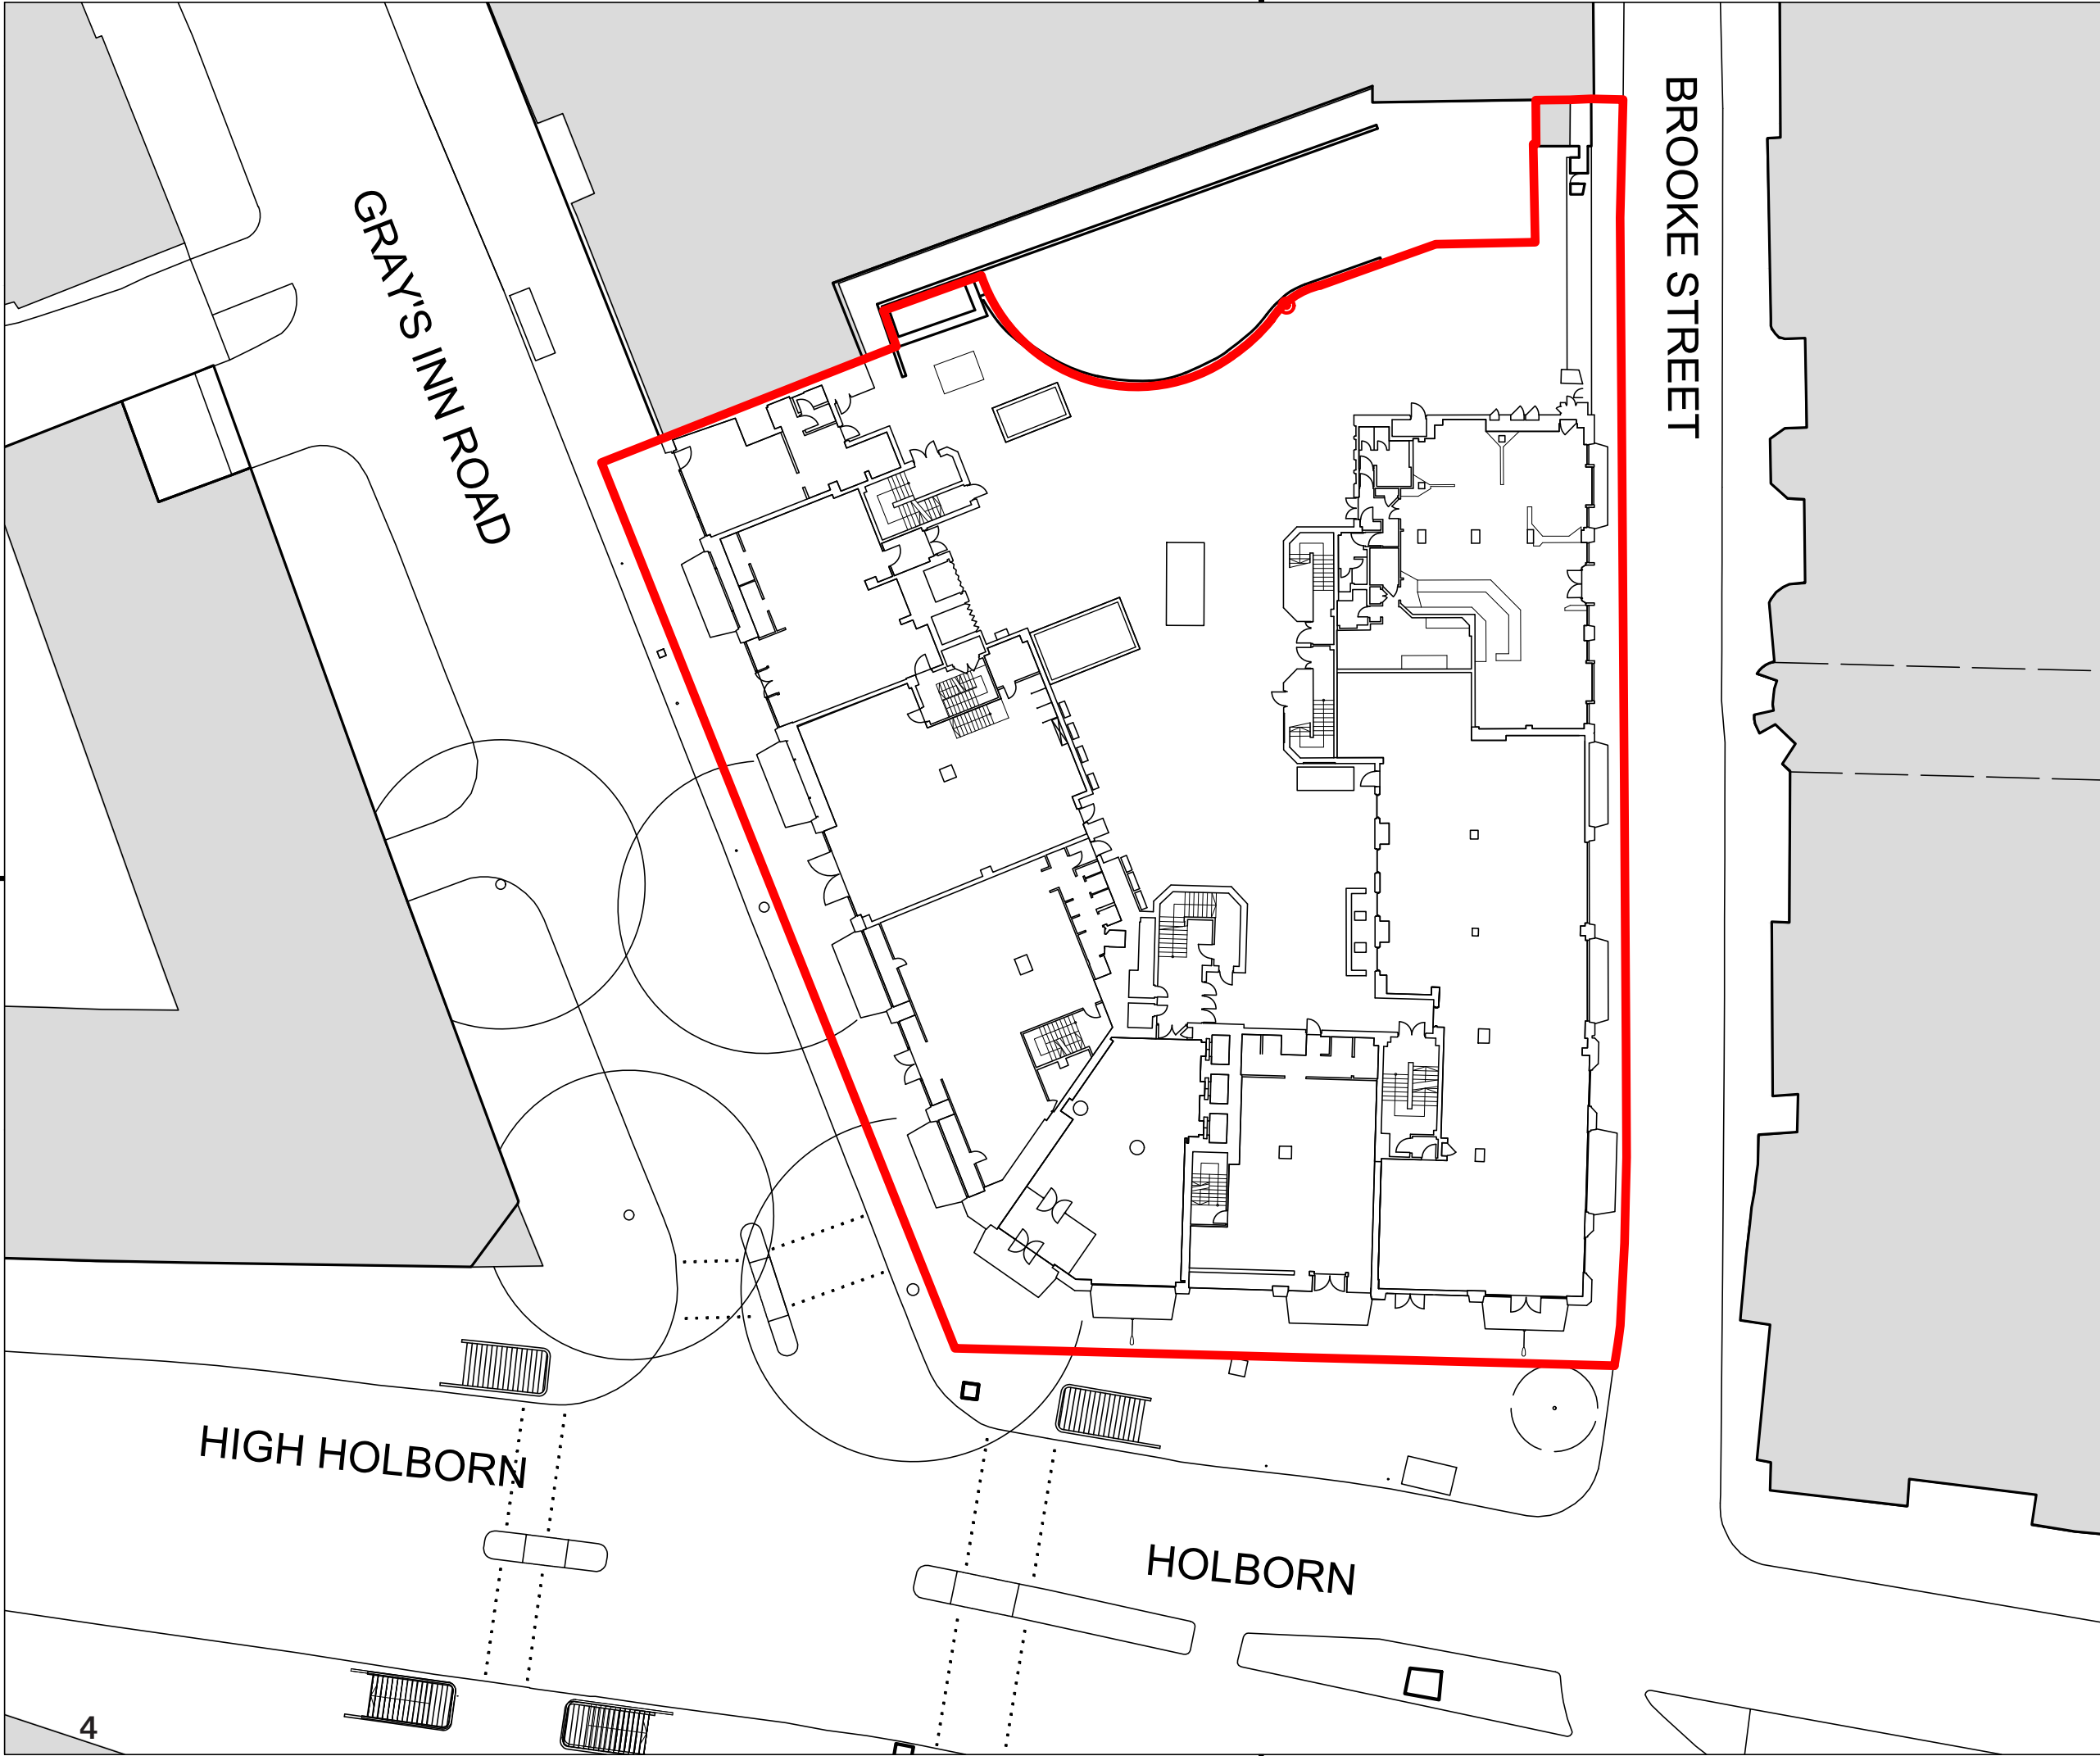

APPLICATION BOUNDARY

B	07/06/2017	ISSUED FOR PLANNING APPLICATION
A	01/04/2016	ISSUED FOR PLANNING APPLICATION

Revision	Date	Description
----------	------	-------------

Project
150 Holborn
-

Drawing Title
Site Plans
Key Plan


Scale 1:500@A4	Status Planning Application	Checked By DR
-------------------	--------------------------------	------------------

Company PW	Job Number 325424	Drawing Number A-01-02	Revision B
---------------	----------------------	---------------------------	---------------

Client
DAH Real Estates SARL


PERKINS+WILL

The White Chapel Building, 10 Whitechapel High Street, London, E1 8QQ
t +442074661000 f +442074661050
uk.perkinswill.com | Blog | Facebook | Twitter | Instagram

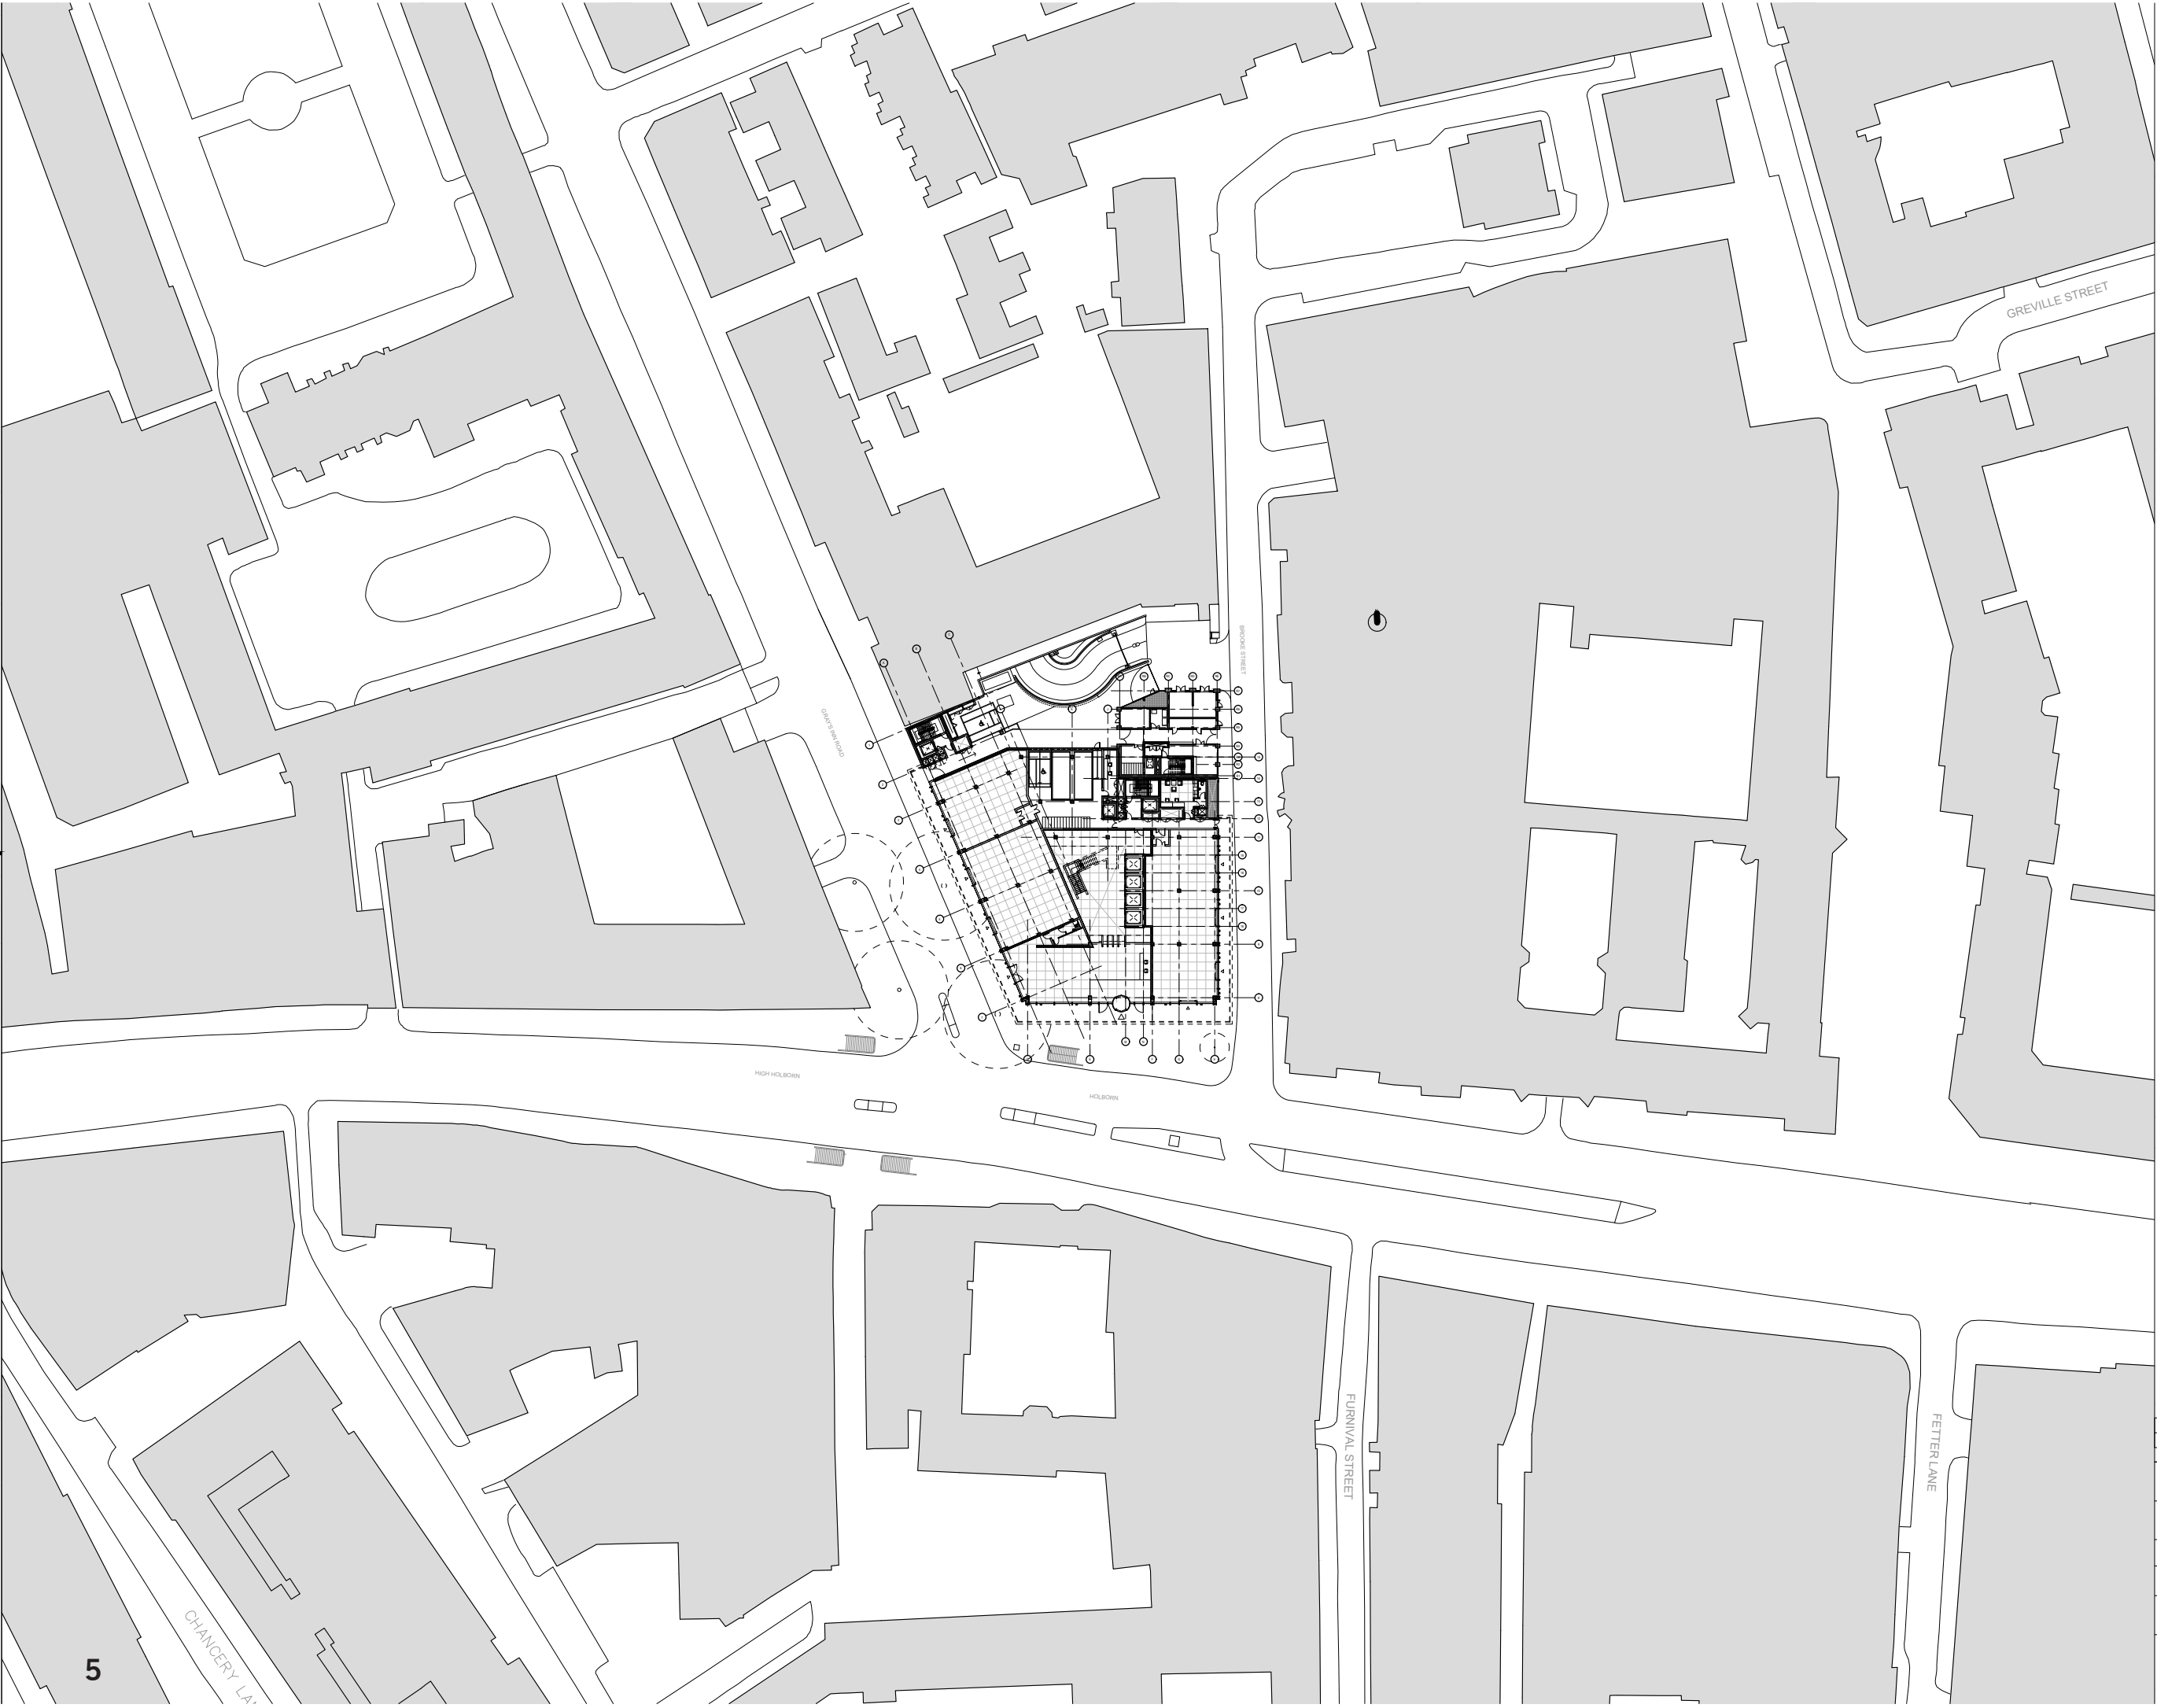

B	07/06/2017	ISSUED FOR PLANNING APPLICATION
A	01/04/2016	ISSUED FOR PLANNING APPLICATION
Revision	Date	Description
Project 150 Holborn		
Drawing Title Site Plans Site Plan		
Scale 1:500@A1	Status Planning Application	Checked By DR
Company PW	Job Number 325424	Drawing Number A-01-03
Client DAH Real Estates SARL		

PERKINS+WILL
The White Chapel Building, 10 Whitechapel High Street, London, E1 8QD
t +442074661000 f +442074661050
uk.perkinswill.com | Blog | Facebook | Twitter | Instagram

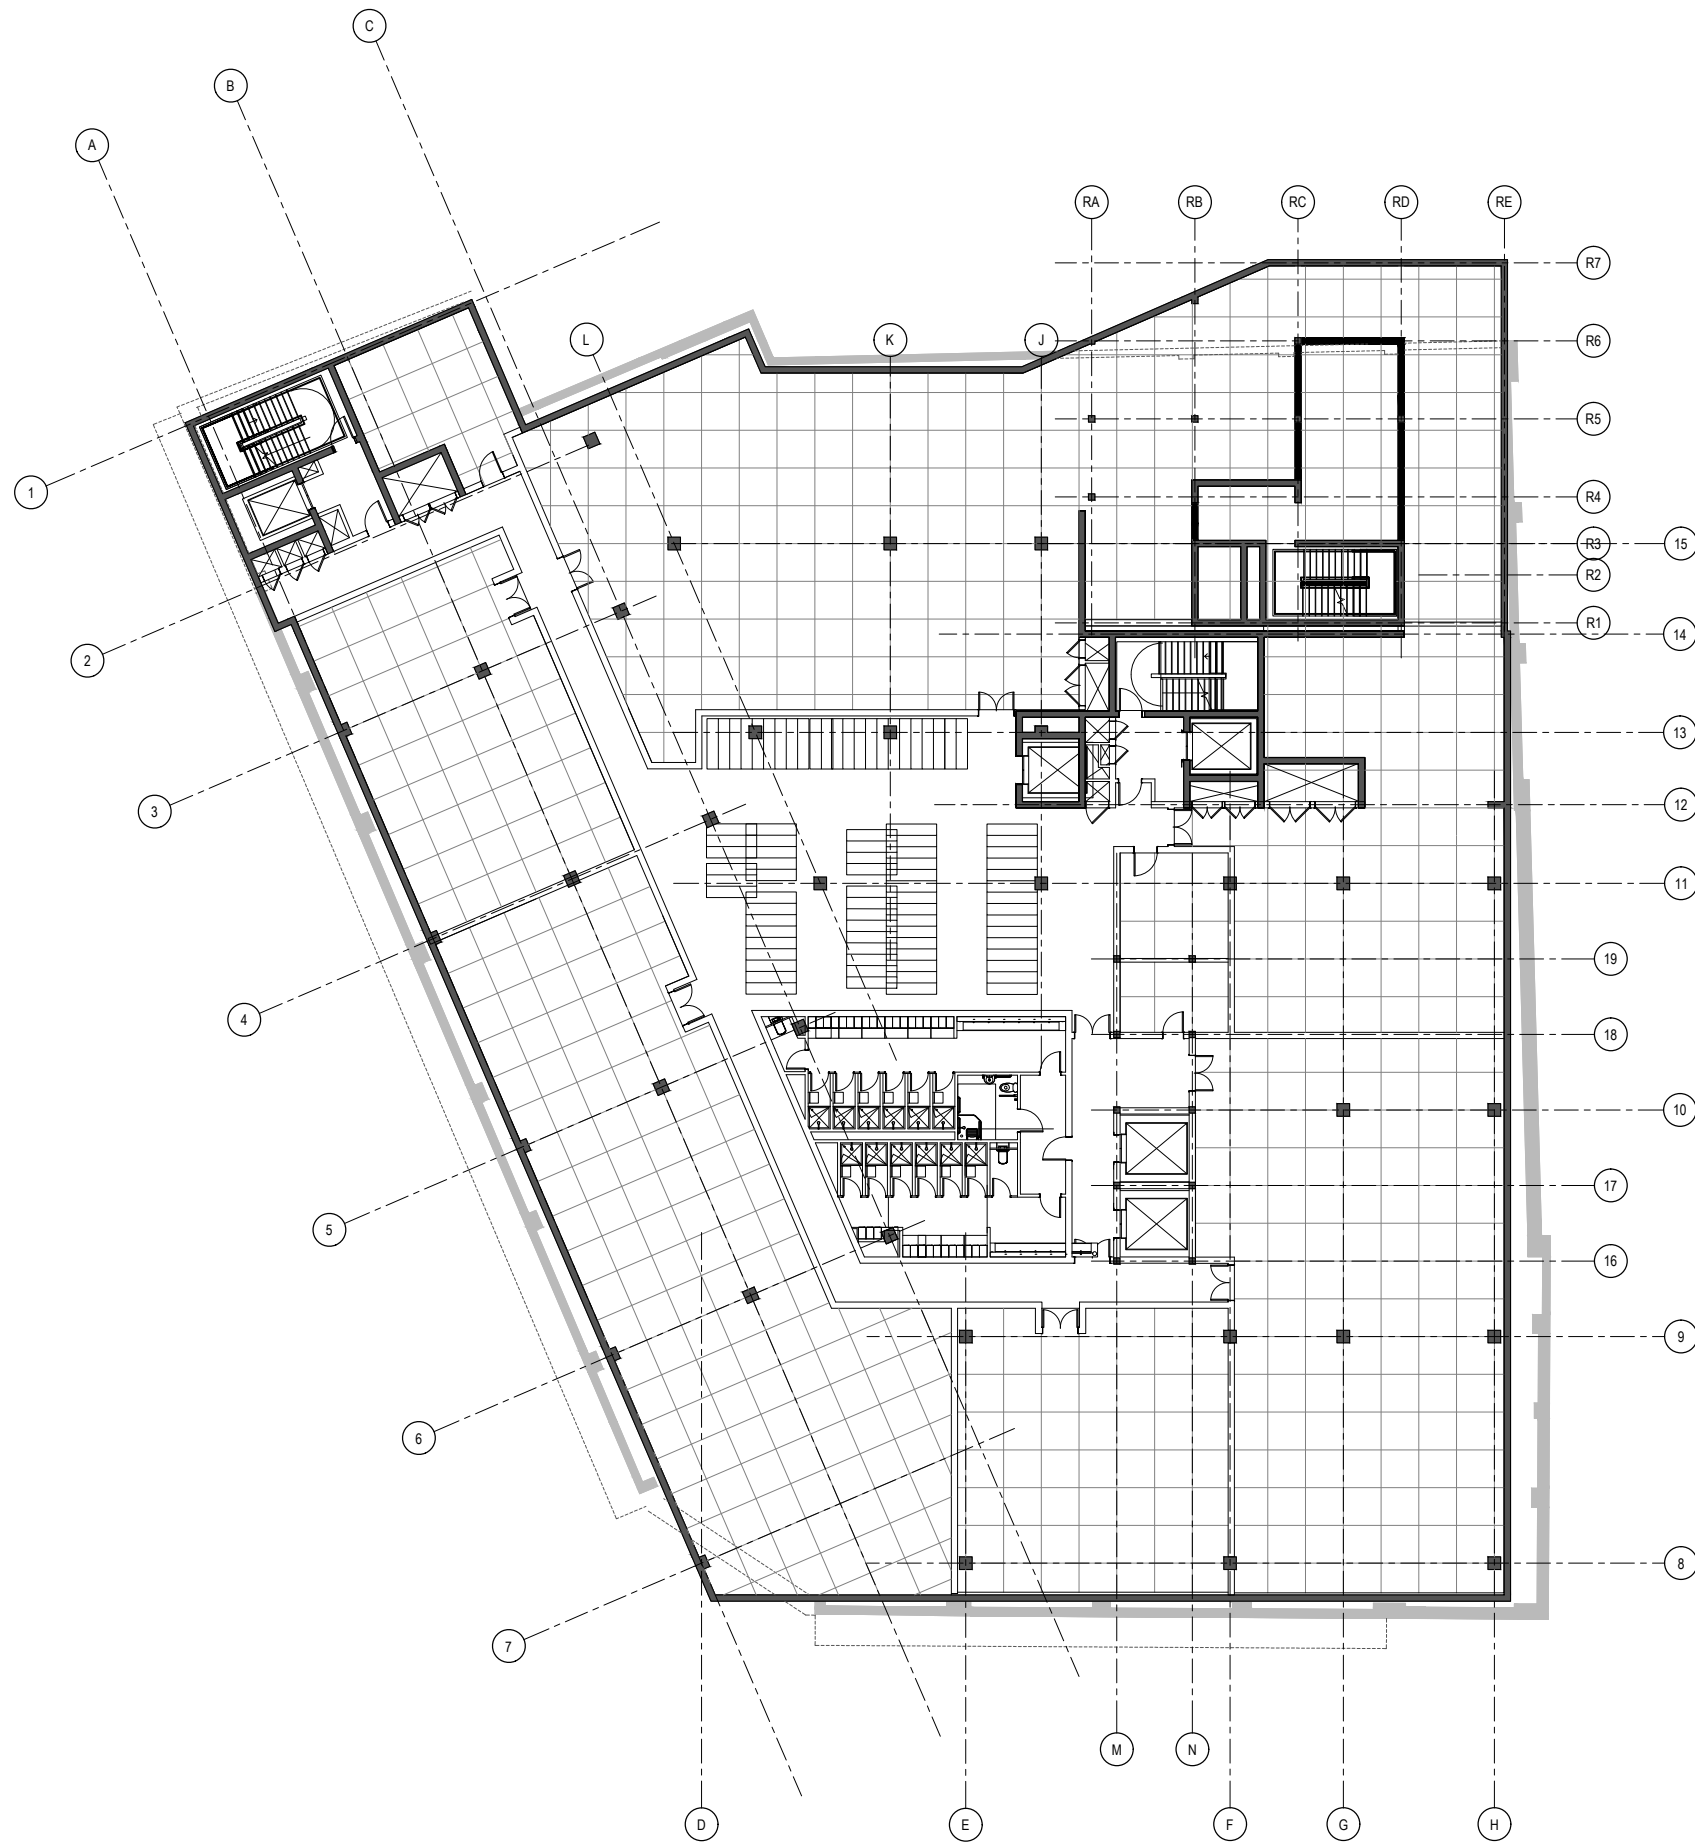


B	07/06/2017	ISSUED FOR PLANNING APPLICATION	
A	01/04/2016	ISSUED FOR PLANNING APPLICATION	
Revision	Date	Description	
Project			
150 Holborn			
-			
Drawing Title			
General Arrangements Plan			
Basement Floor			
Scale	Status		Checked By
1:200@A1	Planning Application		DR
Company	Job Number	Drawing Number	Revision
PW	325424	A-04-B1	B
Client			
DAH Real Estates SARL			
=====			

PERKINS+WILL


The White Chapel Building, 10 Whitechapel High Street, London, E1 8QD

t +442074661000 f +442074661050

uk.perkinswill.com | Blog | Facebook | Twitter | Instagram

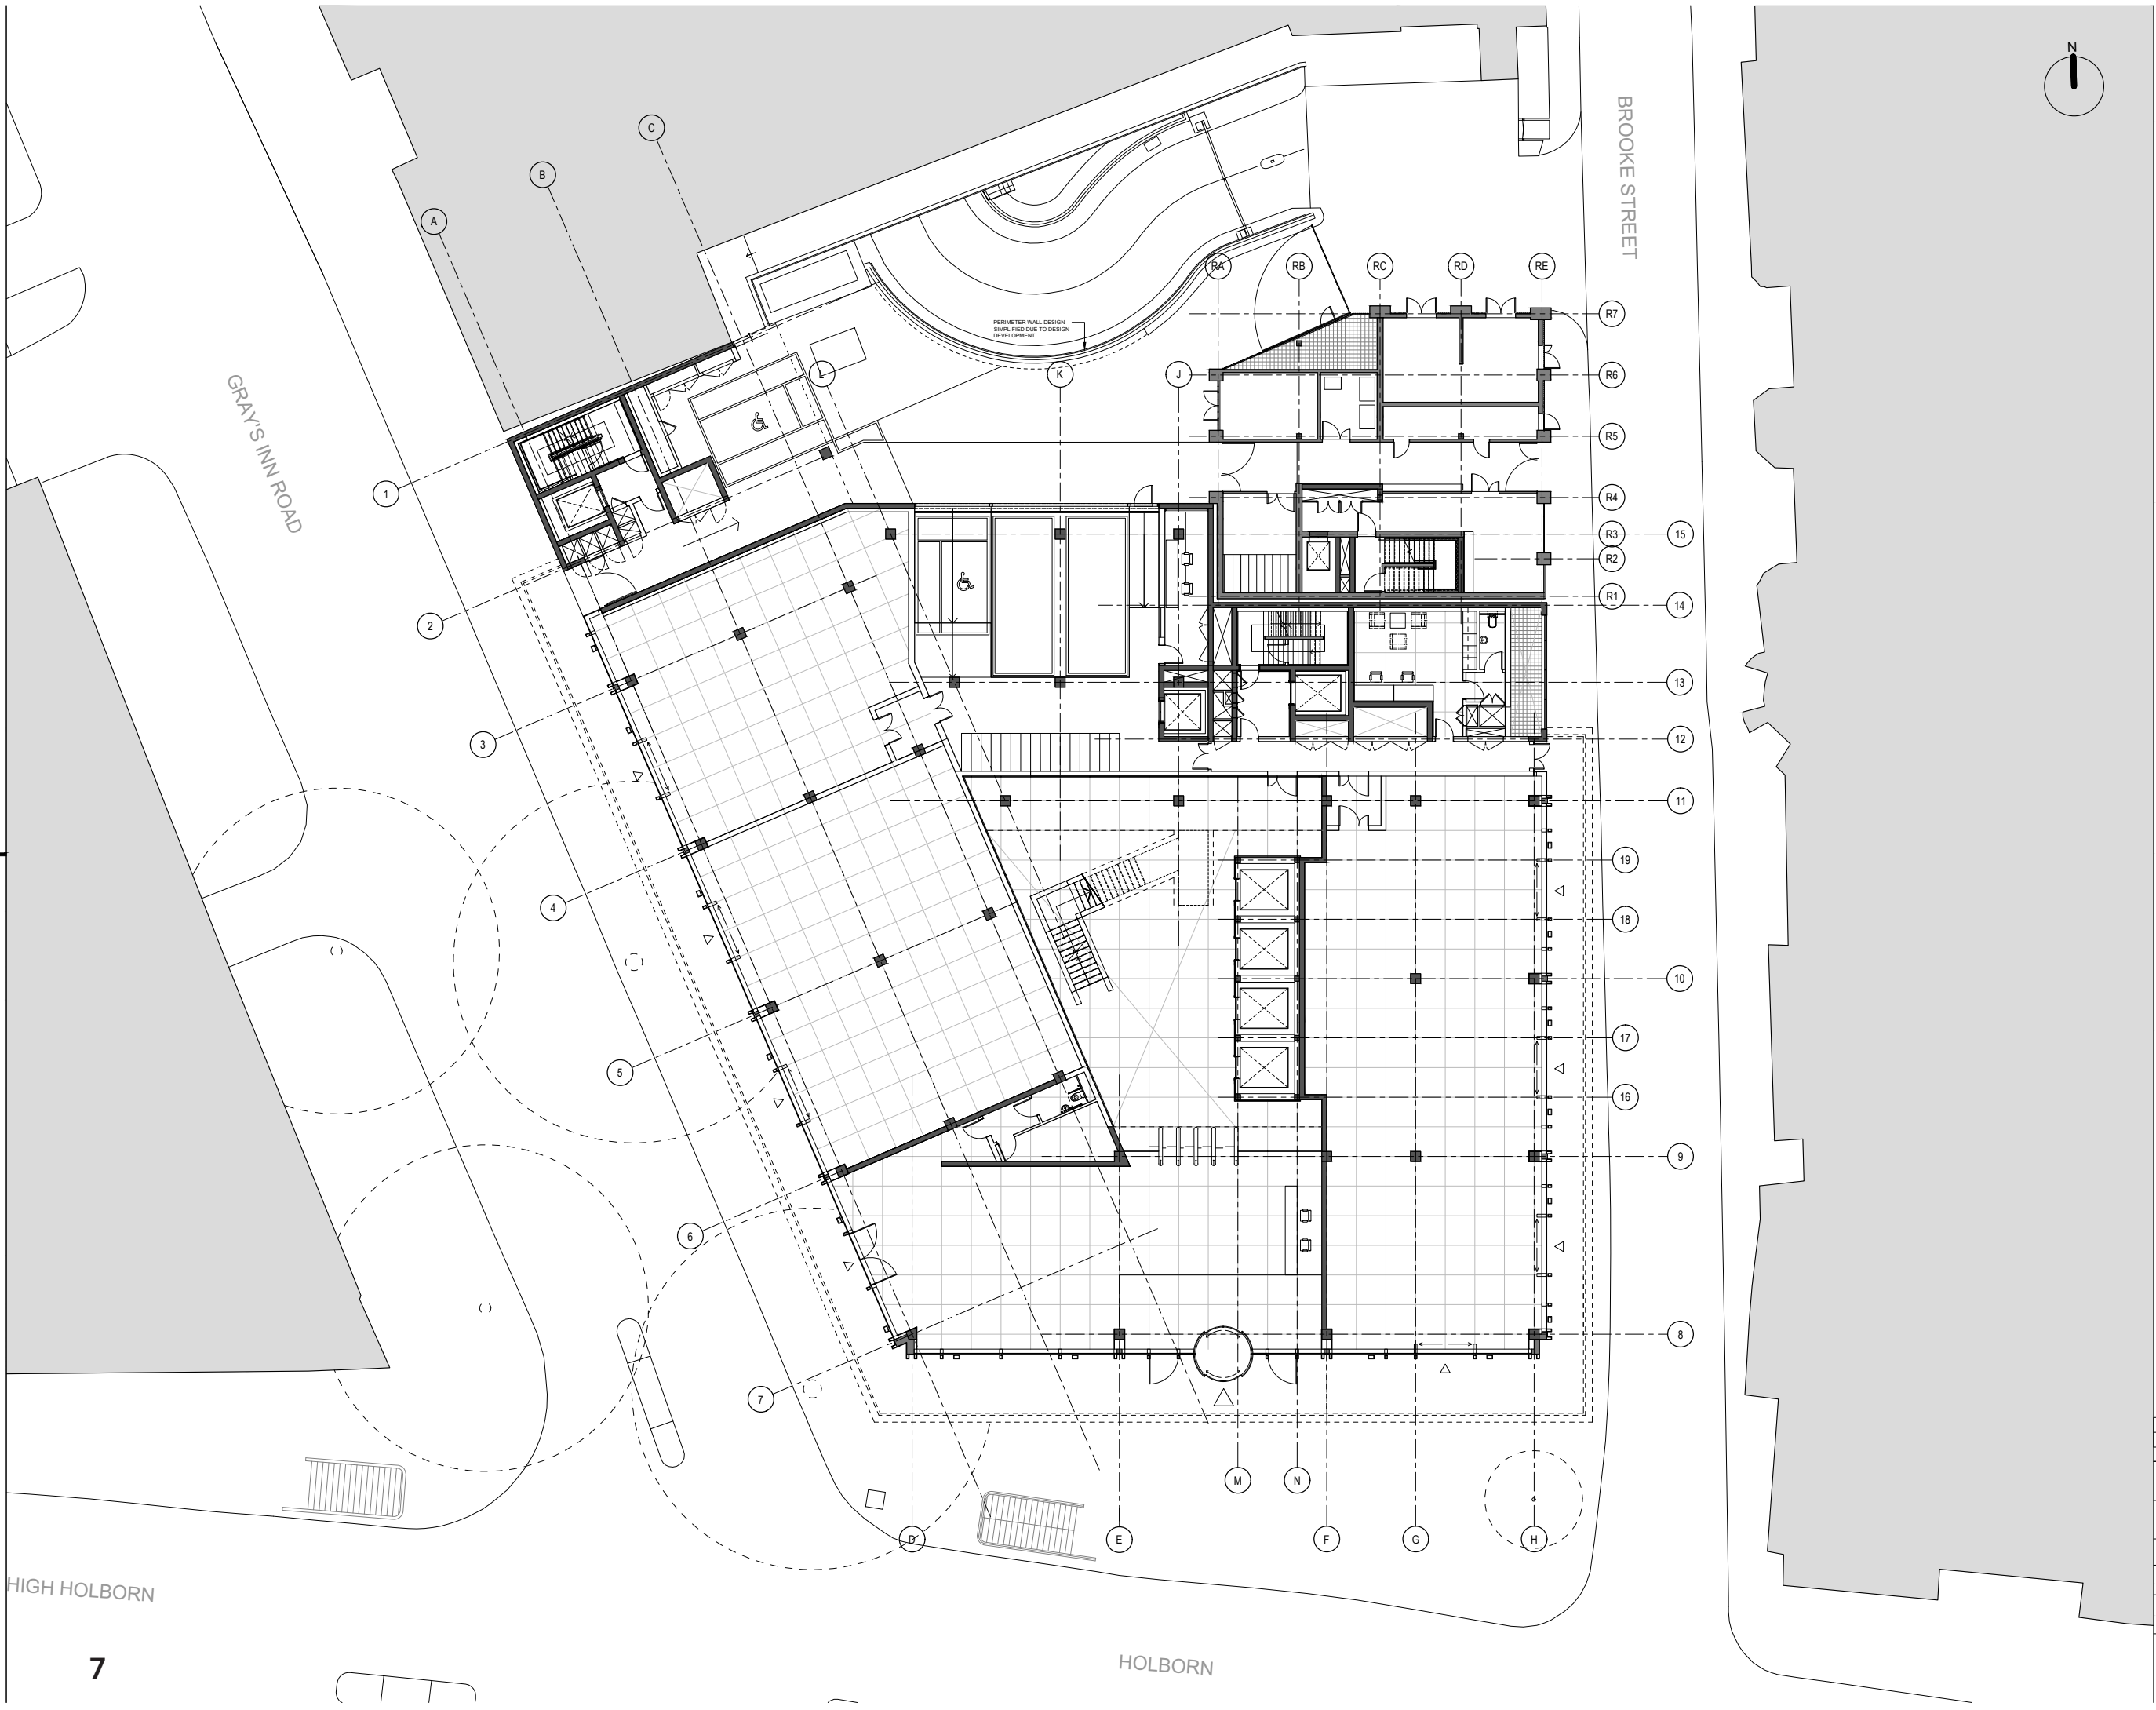

B	07/06/2017	ISSUED FOR PLANNING APPLICATION
A	01/04/2016	ISSUED FOR PLANNING APPLICATION
Revision	Date	Description
Project		
150 Holborn		
Drawing Title		
General Arrangements Plan		
Ground Floor		
Scale	Status	Checked By
1:200@A1	Planning Application	DR
Company	Job Number	Drawing Number
PW	325424	A-04-00
Client	Revision	
DAH Real Estates SARL	B	

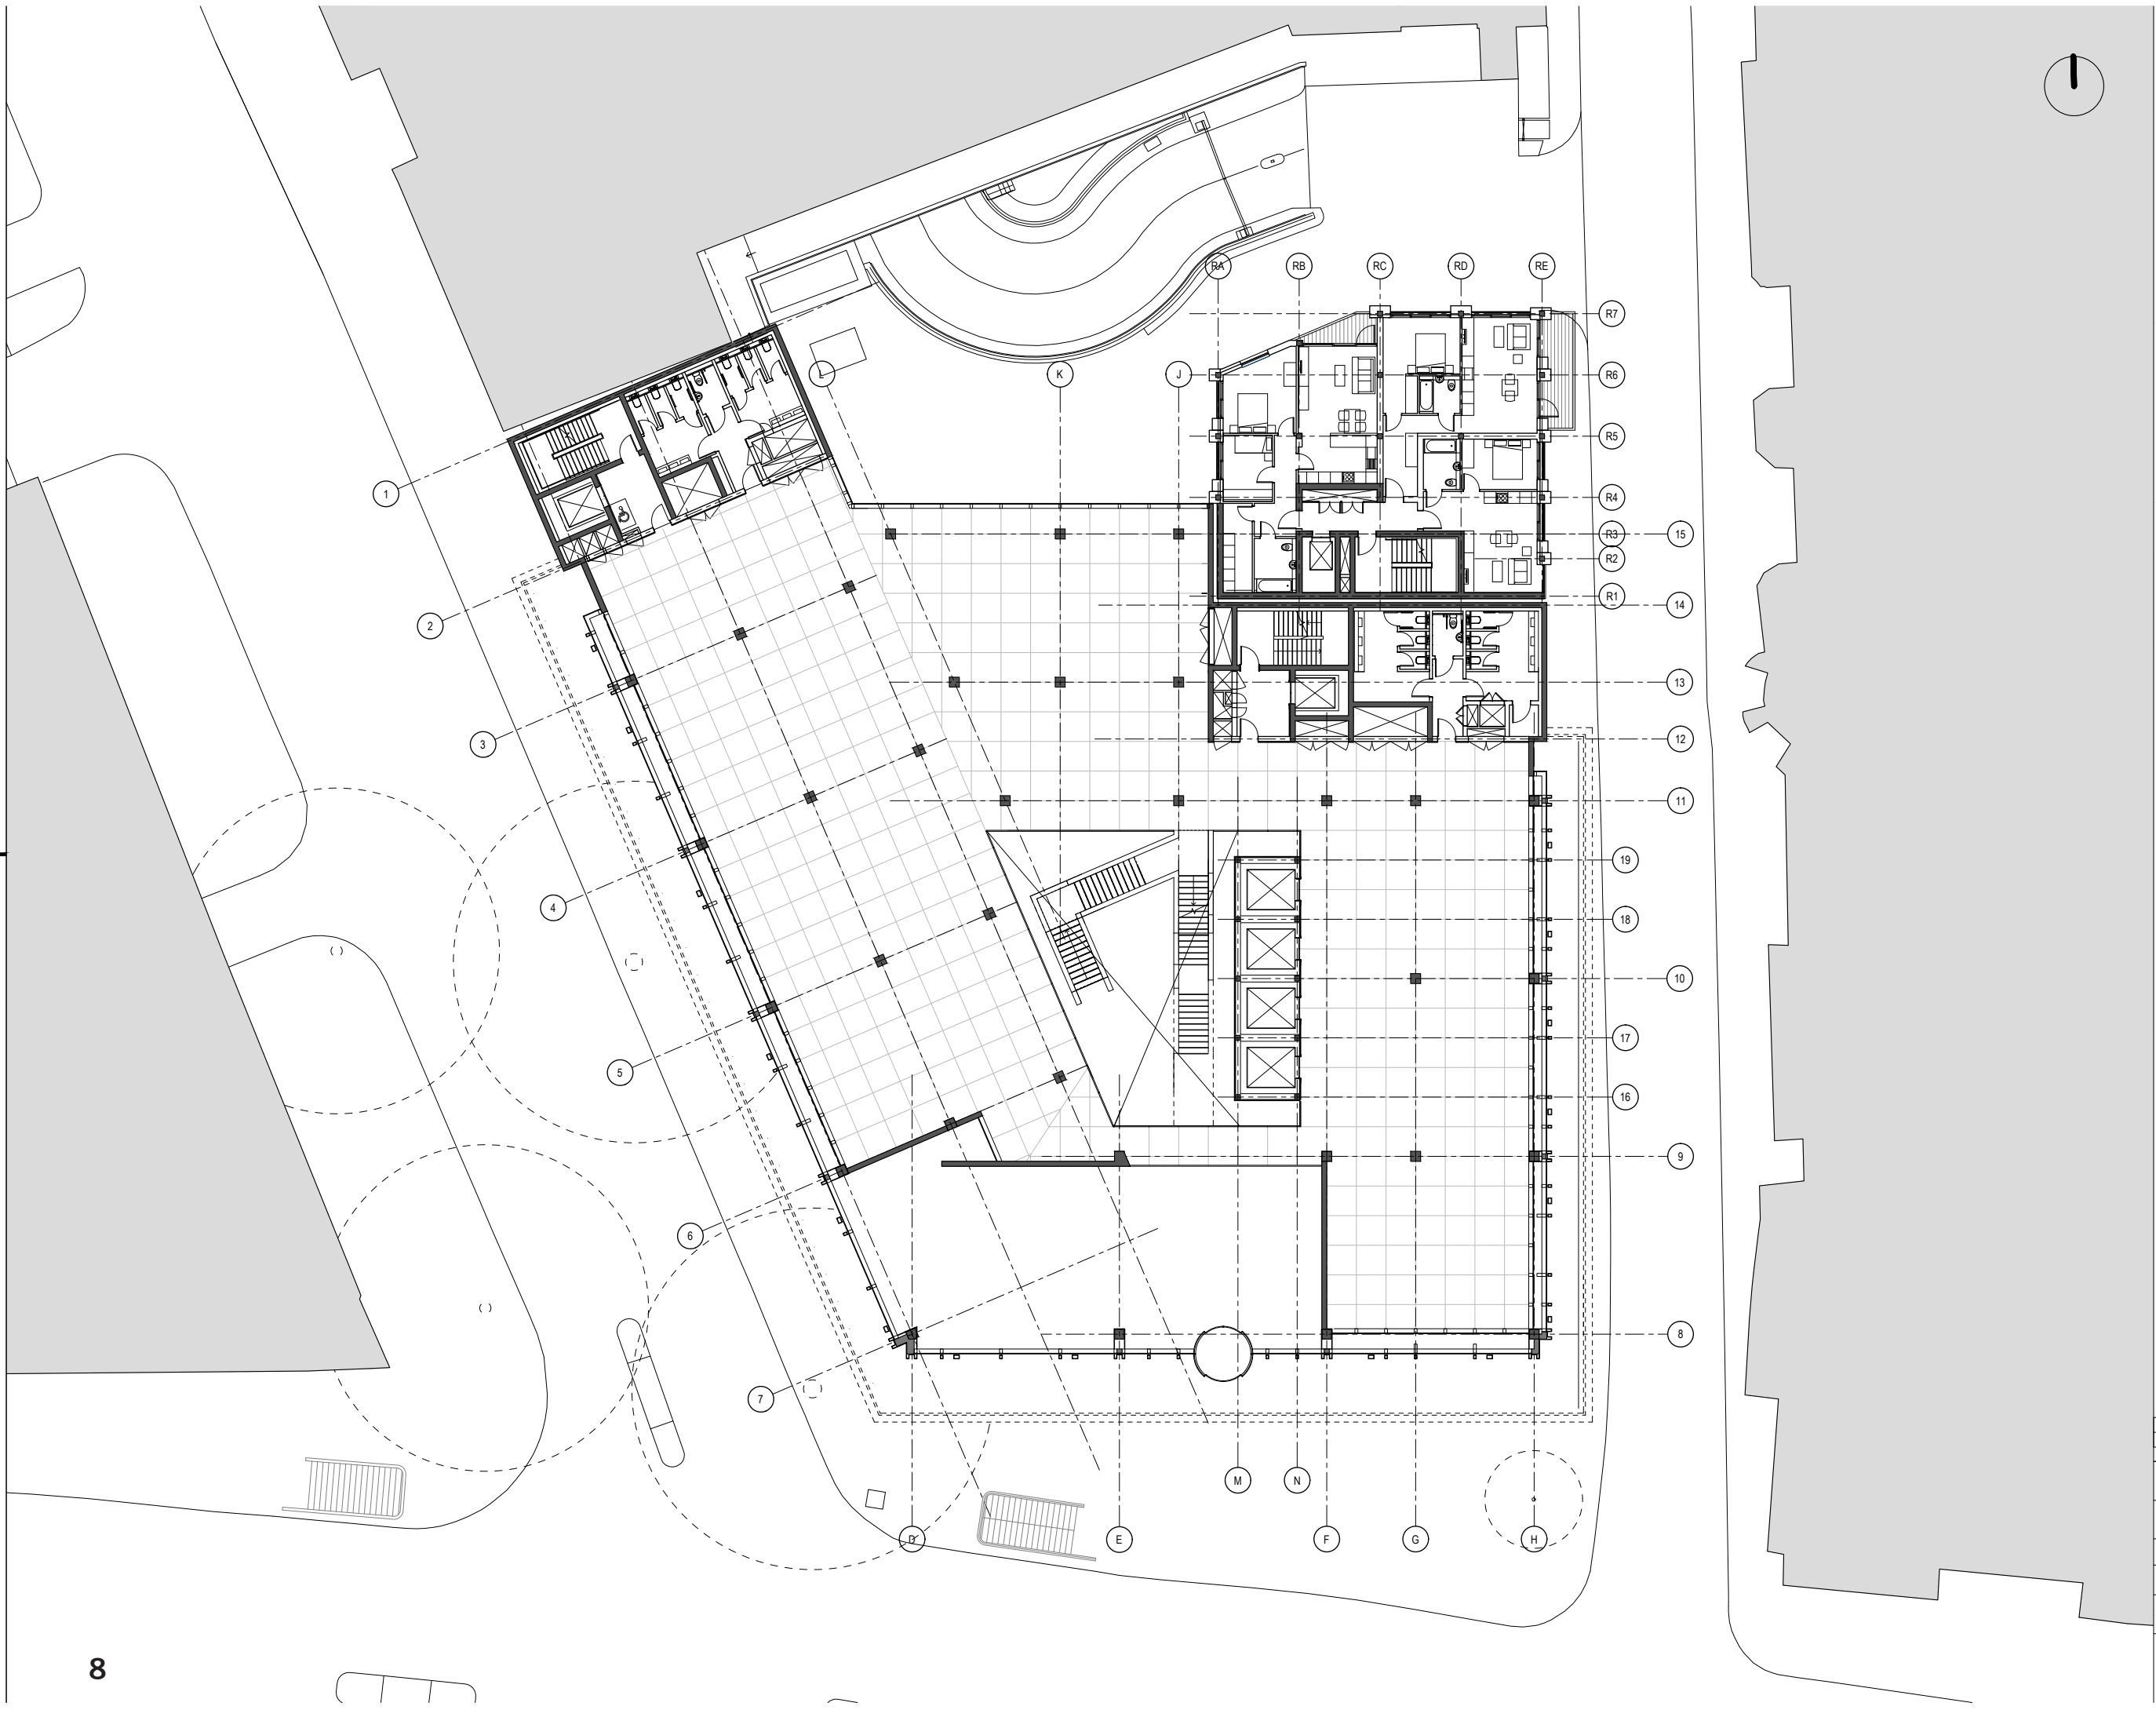

Revision	Date	Description
B	07/06/2017	ISSUED FOR PLANNING APPLICATION
A	01/04/2016	ISSUED FOR PLANNING APPLICATION

Project:
150 Holborn


Drawing Title:
General Arrangements Plan
First Floor

Scale	Status	Checked By
1:200@A1	Planning Application	DR

Company	Job Number	Drawing Number	Revision
PW	325424	A-04-01	B


Client:
DAH Real Estates SARL

PERKINS+WILL
The White Chapel Building, 10 Whitechapel High Street, London, E1 8QJ
t +442074661000 f +442074661050
uk.perkinswill.com | Blog | Facebook | Twitter | Instagram

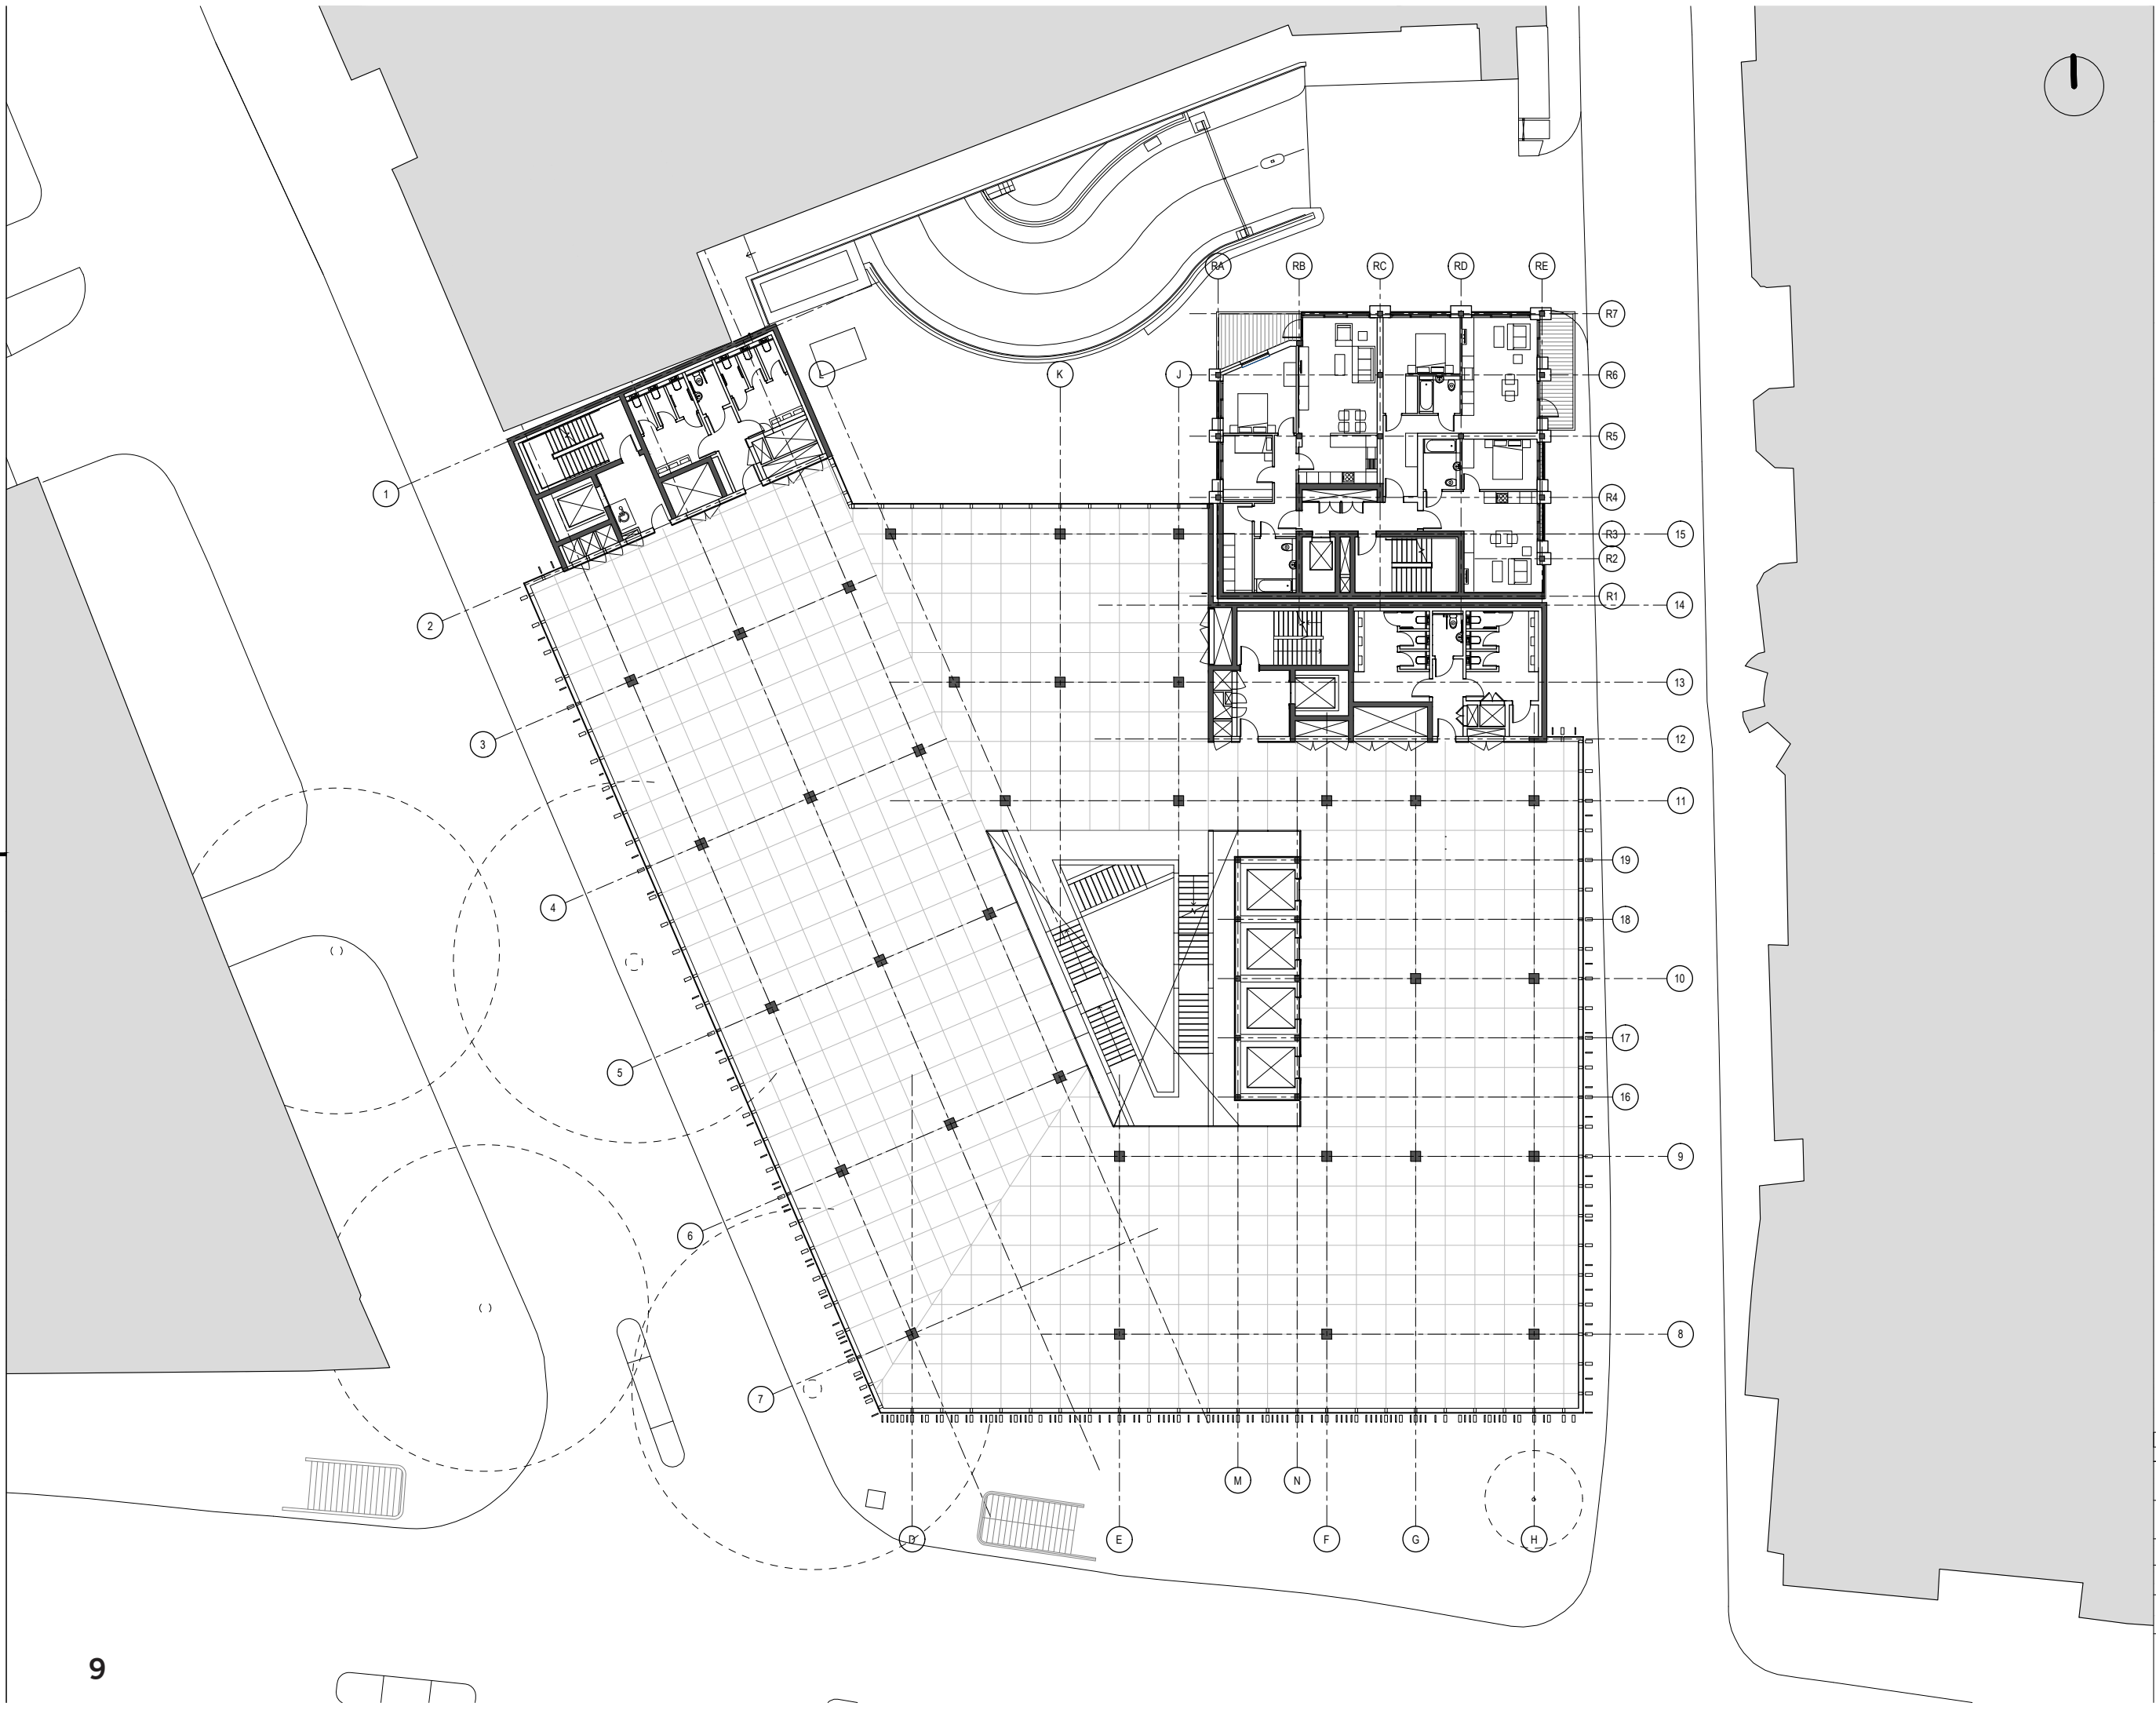


A		07/06/2017		ISSUED FOR PLANNING APPLICATION	
Revision	Date	Description			
Project					
150 Holborn					
-					
Drawing Title					
General Arrangements Plan					
Typical Floor, Levels 02,03,04 and 05					
Scale		Status		Checked By	
1:200@A1		Planning Application		DR	
Company	Job Number	Drawing Number		Revision	
PW	325424	A-04-TY		A	
Client					
DAH Real Estates SARL					

PERKINS+WILL					
The White Chapel Building, 10 Whitechapel High Street, London, E1 8QD t +442074661000 f +442074661050					
uk.perkinswill.com Blog Facebook Twitter Instagram					

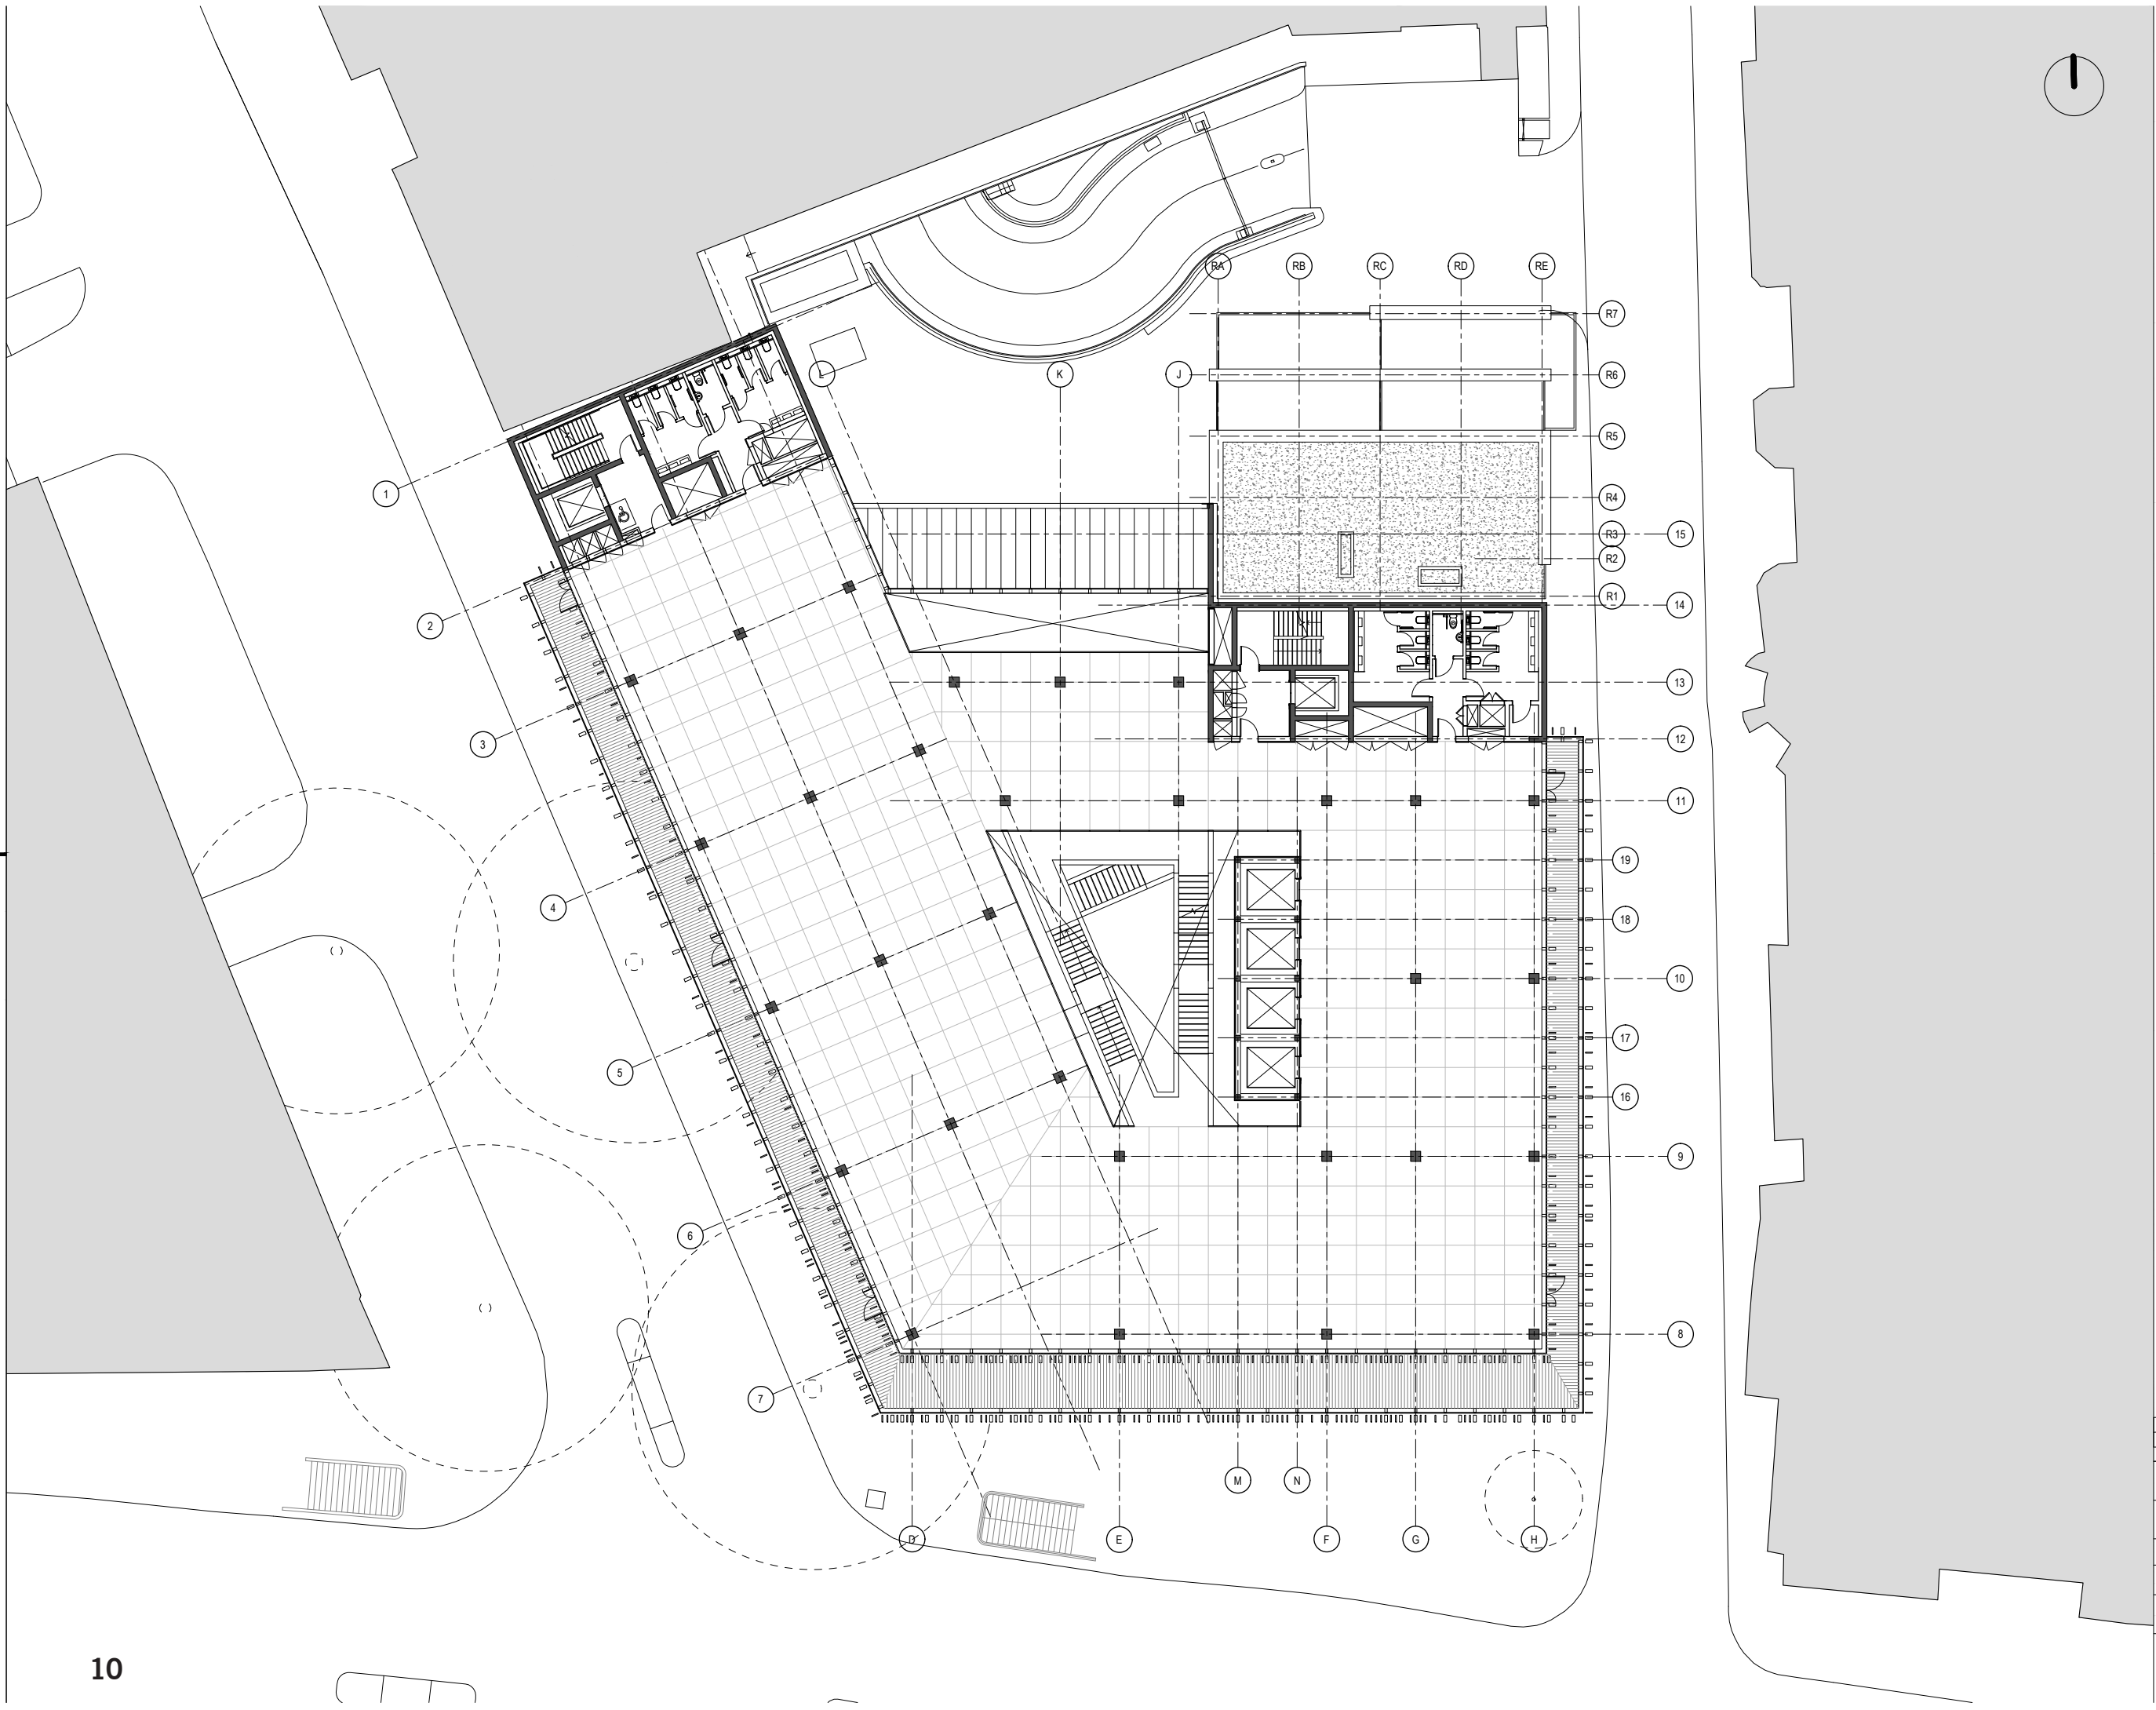


B	07/06/2017	ISSUED FOR PLANNING APPLICATION	
A	01/04/2016	ISSUED FOR PLANNING APPLICATION	
Revision	Date	Description	
Project			
150 Holborn			
-			
Drawing Title			
General Arrangements Plan			
Sixth Floor			
Scale	Status		Checked By
1:200@A1	Planning Application		DR
Company	Job Number	Drawing Number	Revision
PW	325424	A-04-06	B
Client			
DAH Real Estates SARL			

PERKINS+WILL			
The White Chapel Building, 10 Whitechapel High Street, London, E1 8QJ t +442074661000 f +442074661050			
uk.perkinswill.com Blog Facebook Twitter Instagram			

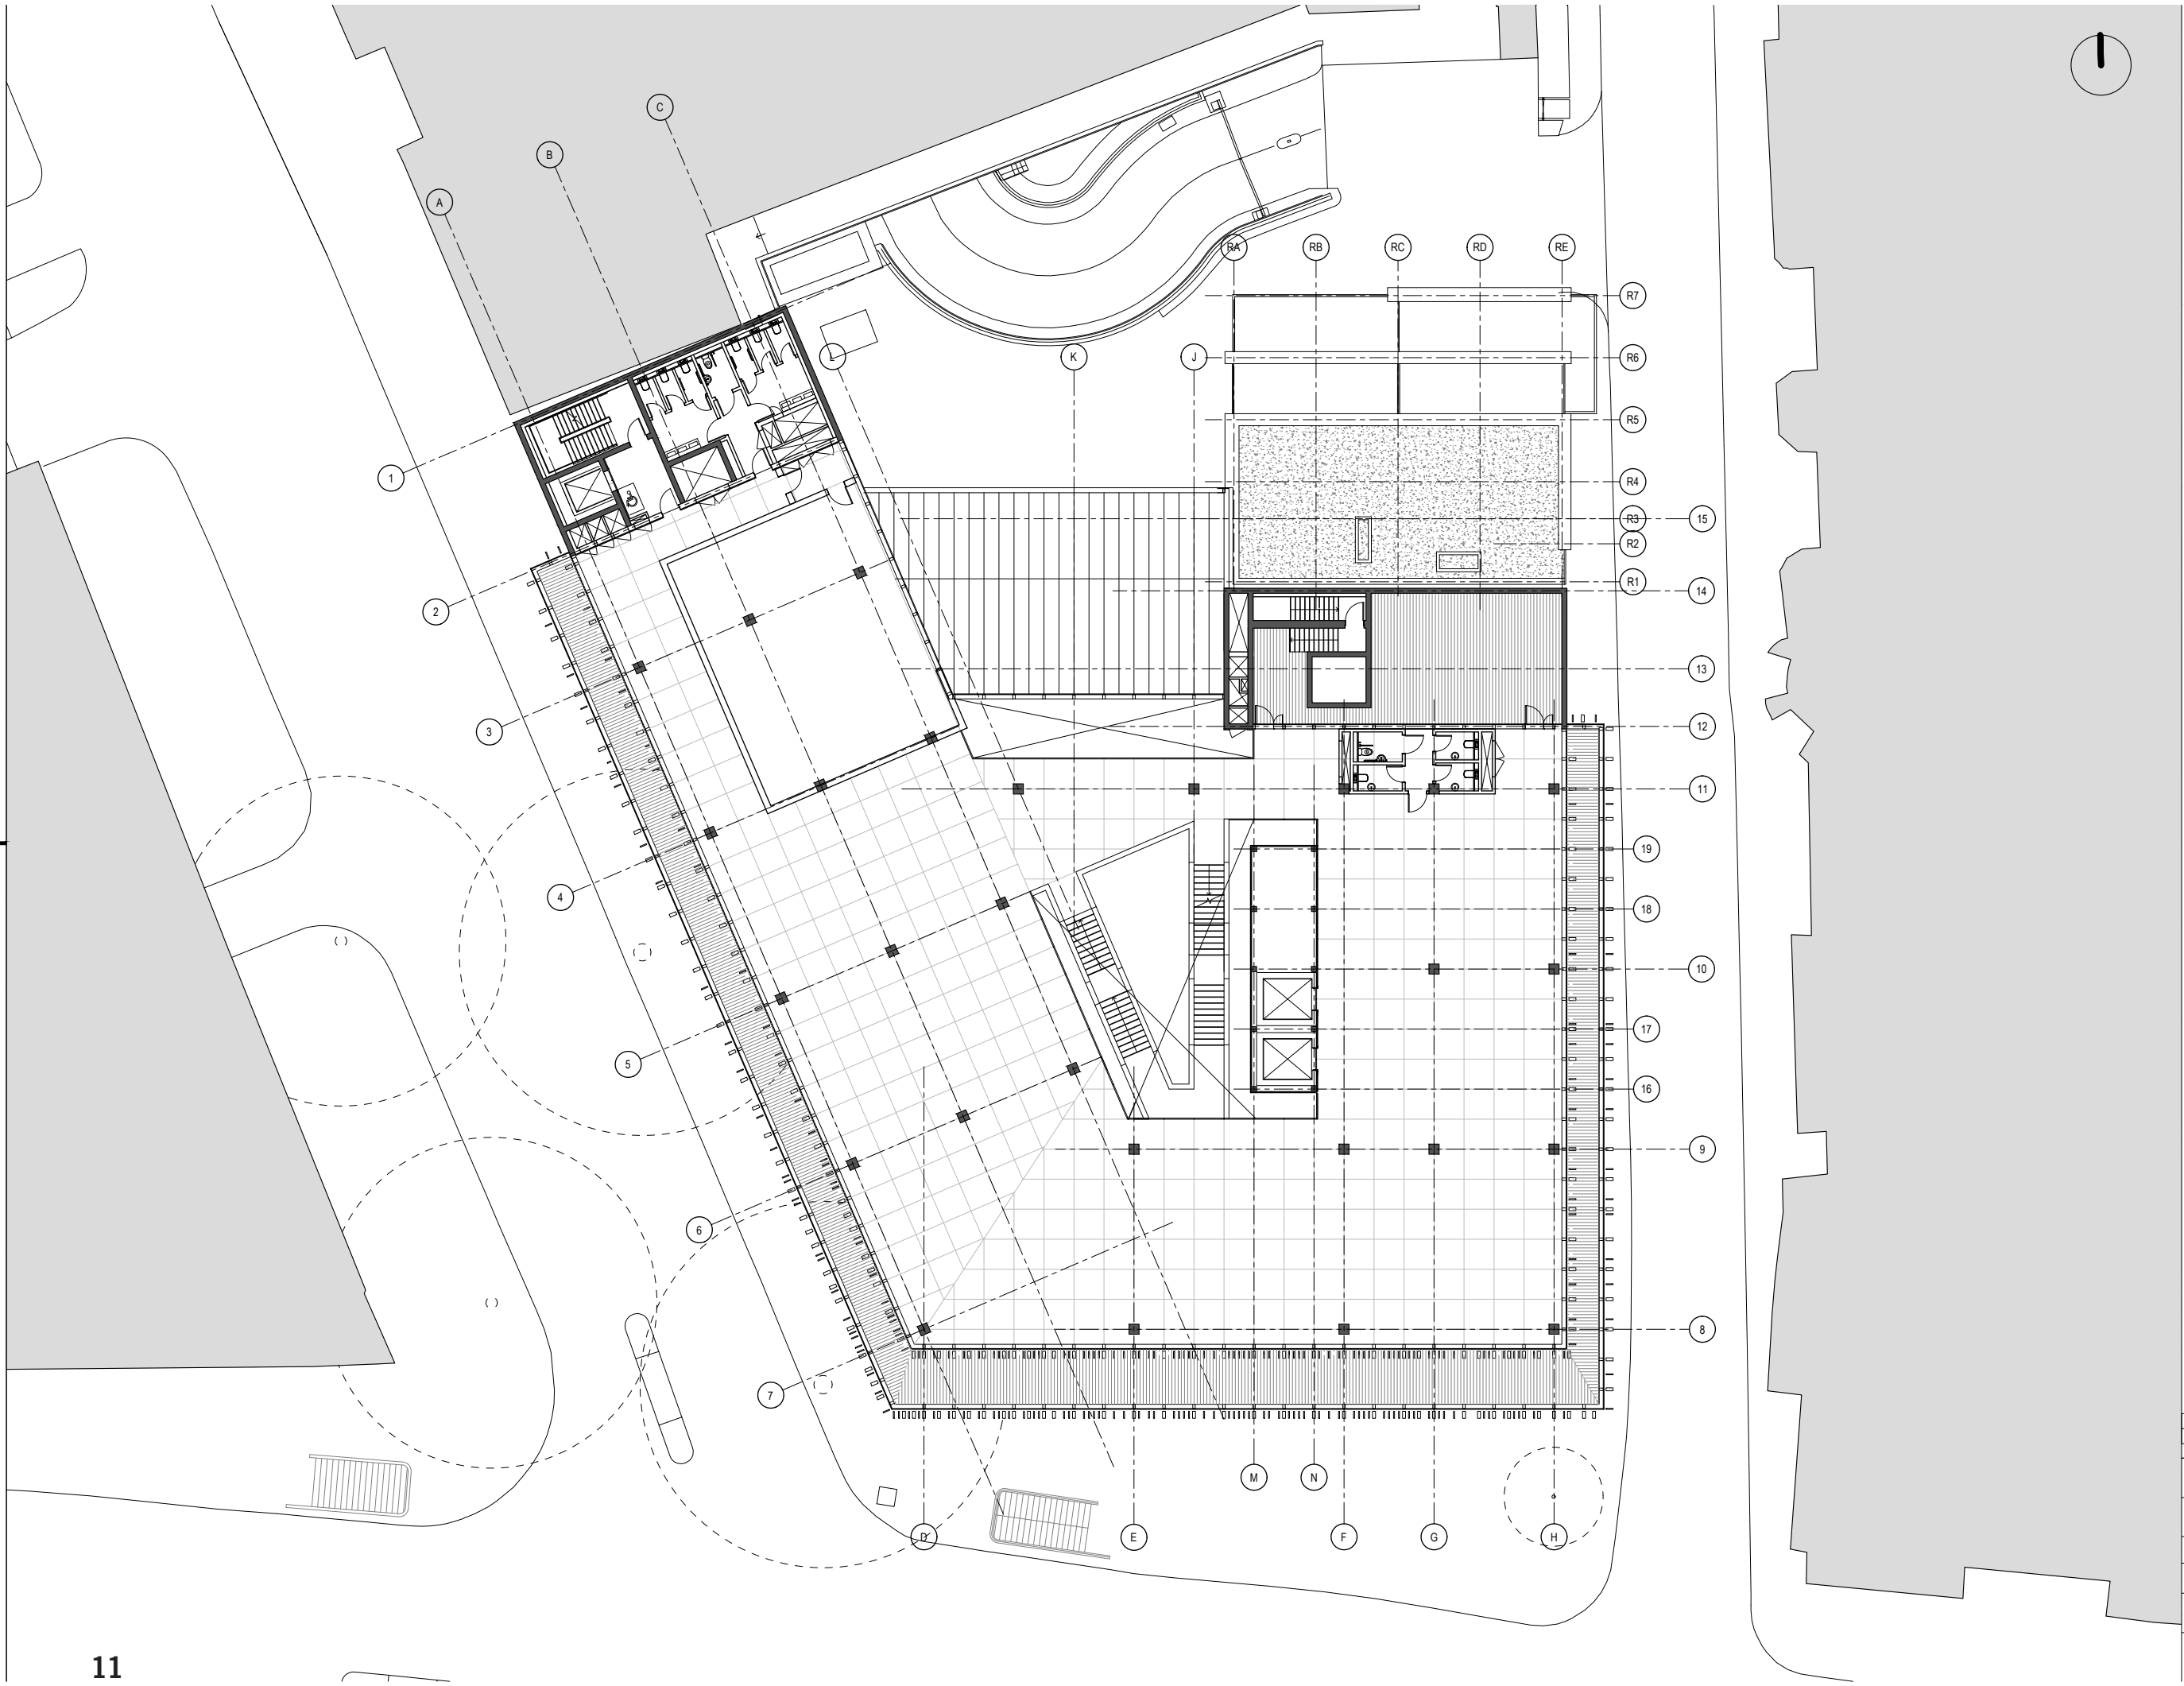

B	07/06/2017	ISSUED FOR PLANNING APPLICATION	
A	01/04/2016	ISSUED FOR PLANNING APPLICATION	
Revision	Date	Description	
Project			
150 Holborn			
-			
Drawing Title			
General Arrangements Plan			
Seventh Floor			
Scale	Status	Checked By	
1:200@A1	Planning Application	DR	
Company	Job Number	Drawing Number	Revision
PW	325424	A-04-07	B
Client			
DAH Real Estates SARL			

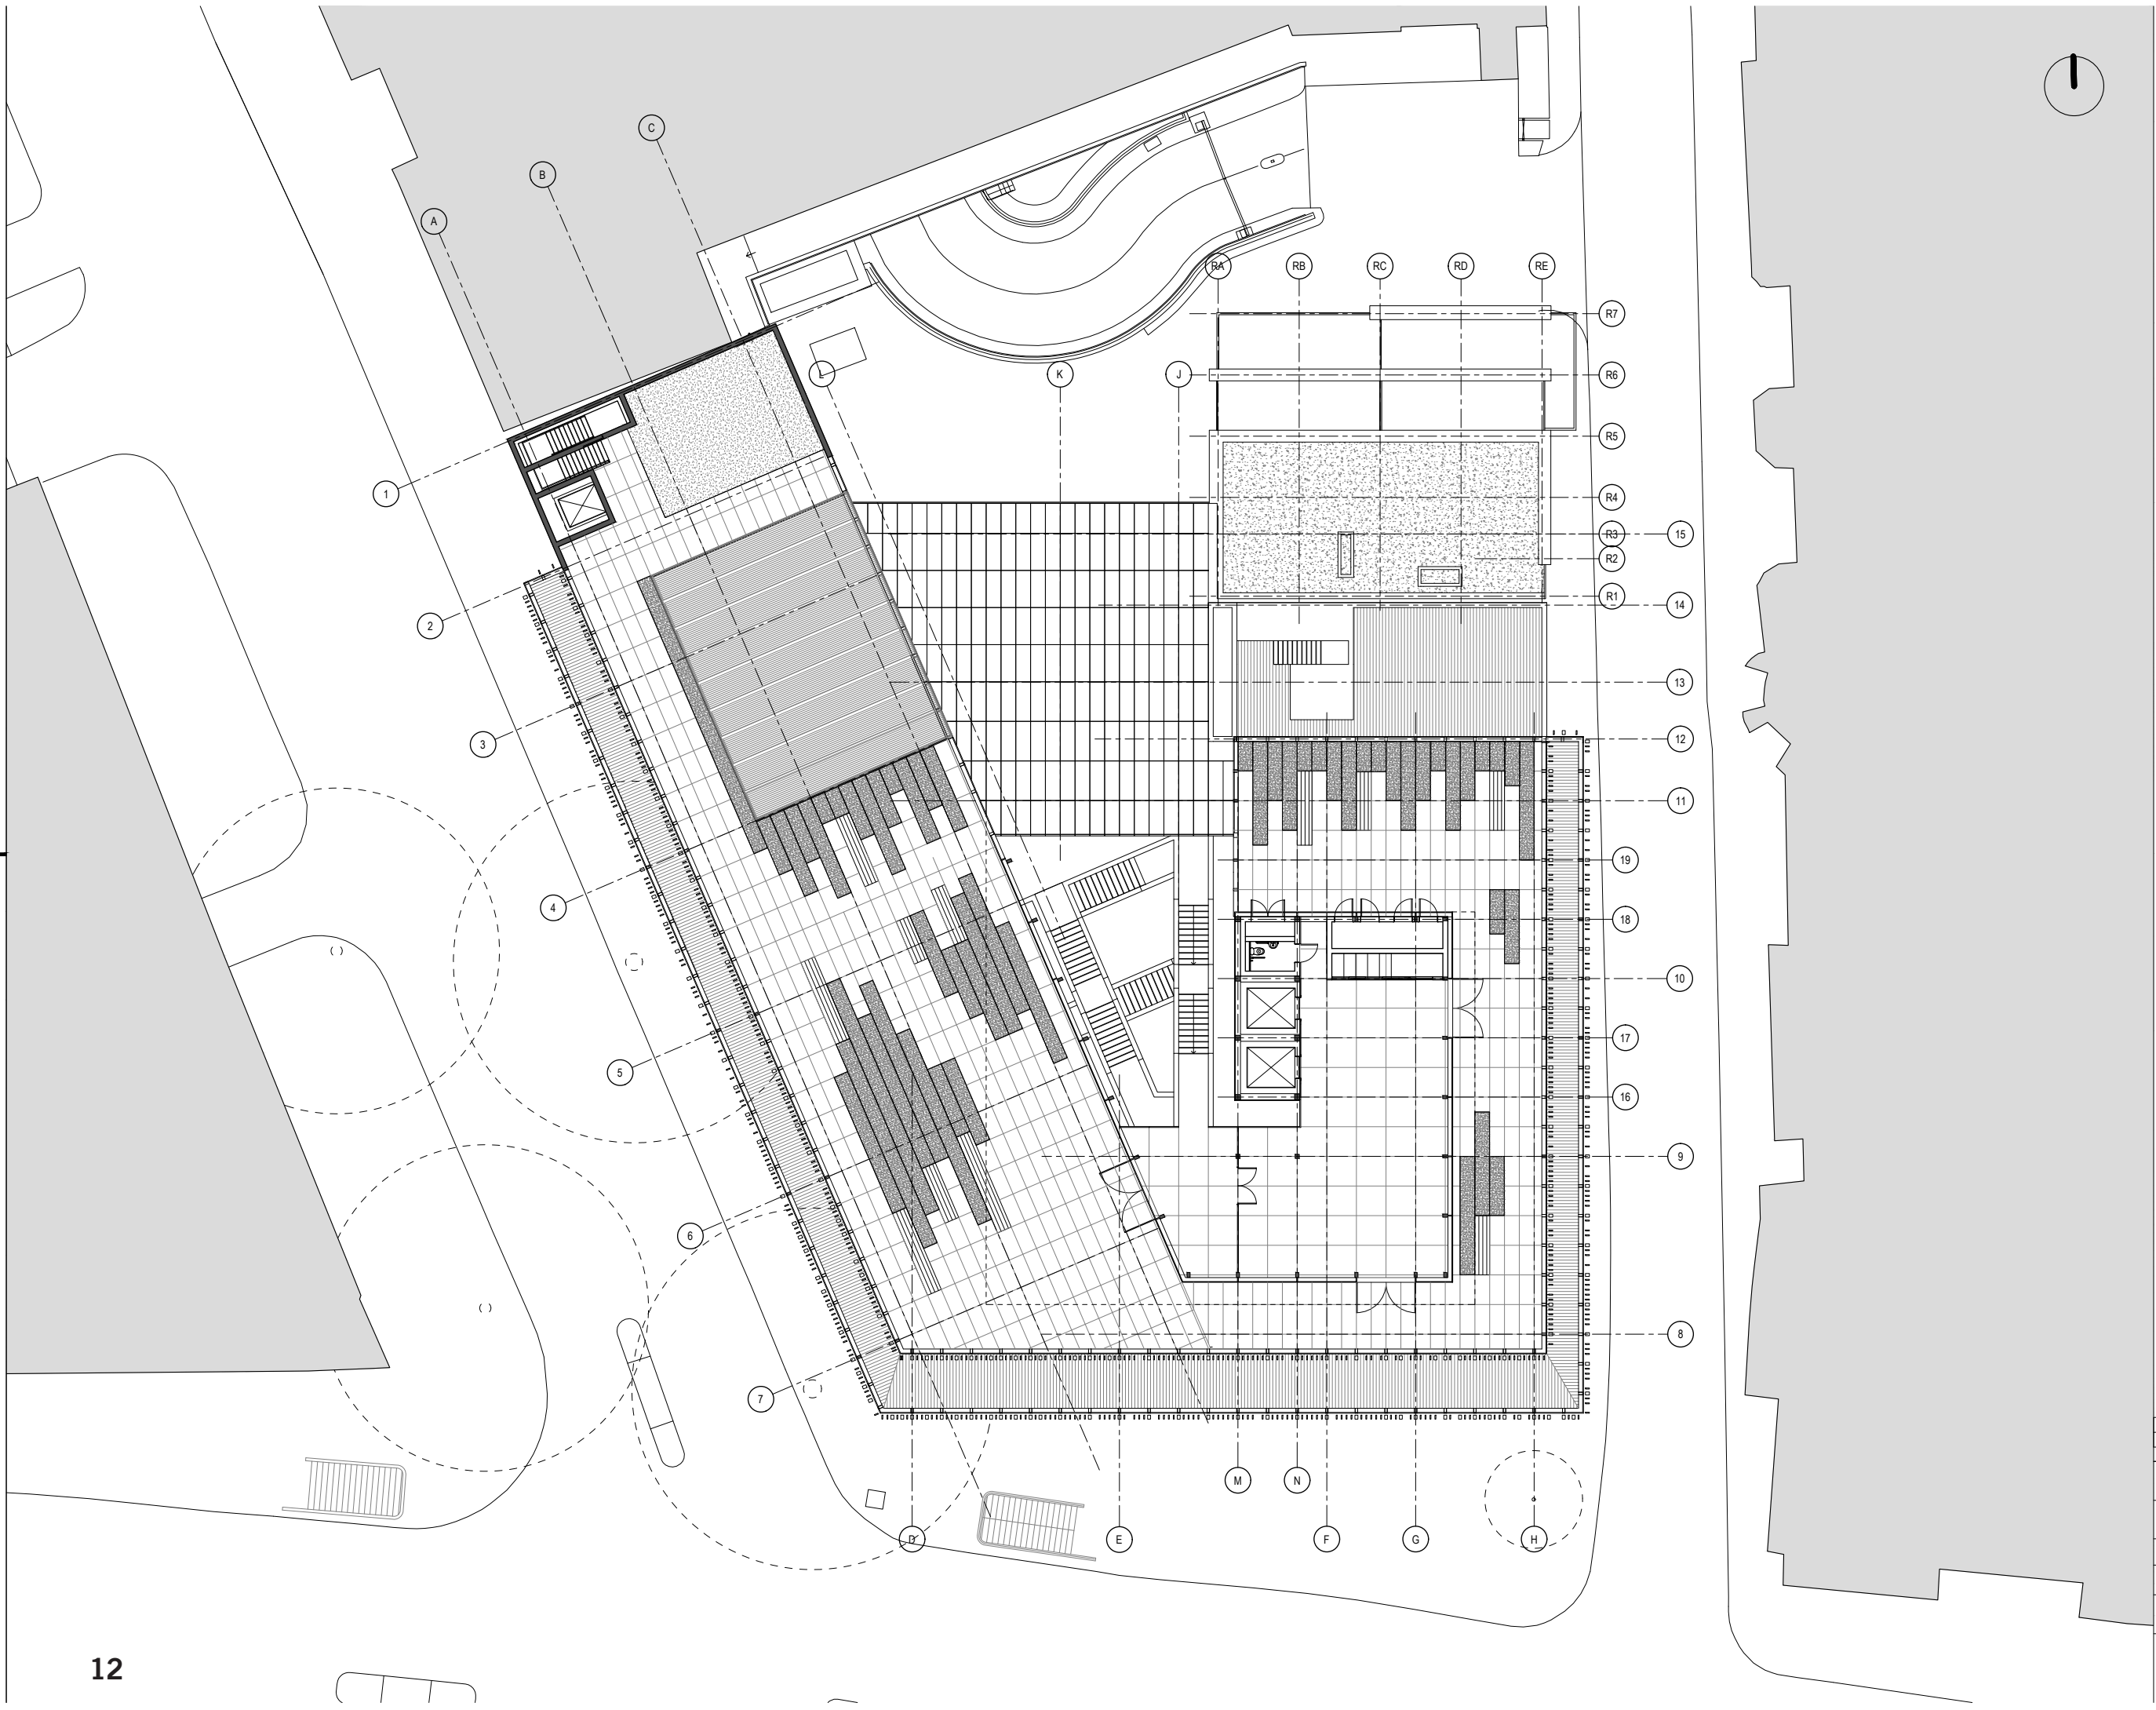

Revision	Date	Description
B	07/06/2017	ISSUED FOR PLANNING APPLICATION
A	01/04/2016	ISSUED FOR PLANNING APPLICATION

Project:
150 Holborn


Drawing Title:
General Arrangements Plan
Eighth Floor

Scale	Status	Checked By
1:200@A1	Planning Application	DR

Company	Job Number	Drawing Number	Revision
PW	325424	A-04-08	B

Client:
DAH Real Estates SARL

PERKINS+WILL
The White Chapel Building, 10 Whitechapel High Street, London, E1 8QJ
t +442074661000 f +442074661050
uk.perkinswill.com | Blog | Facebook | Twitter | Instagram

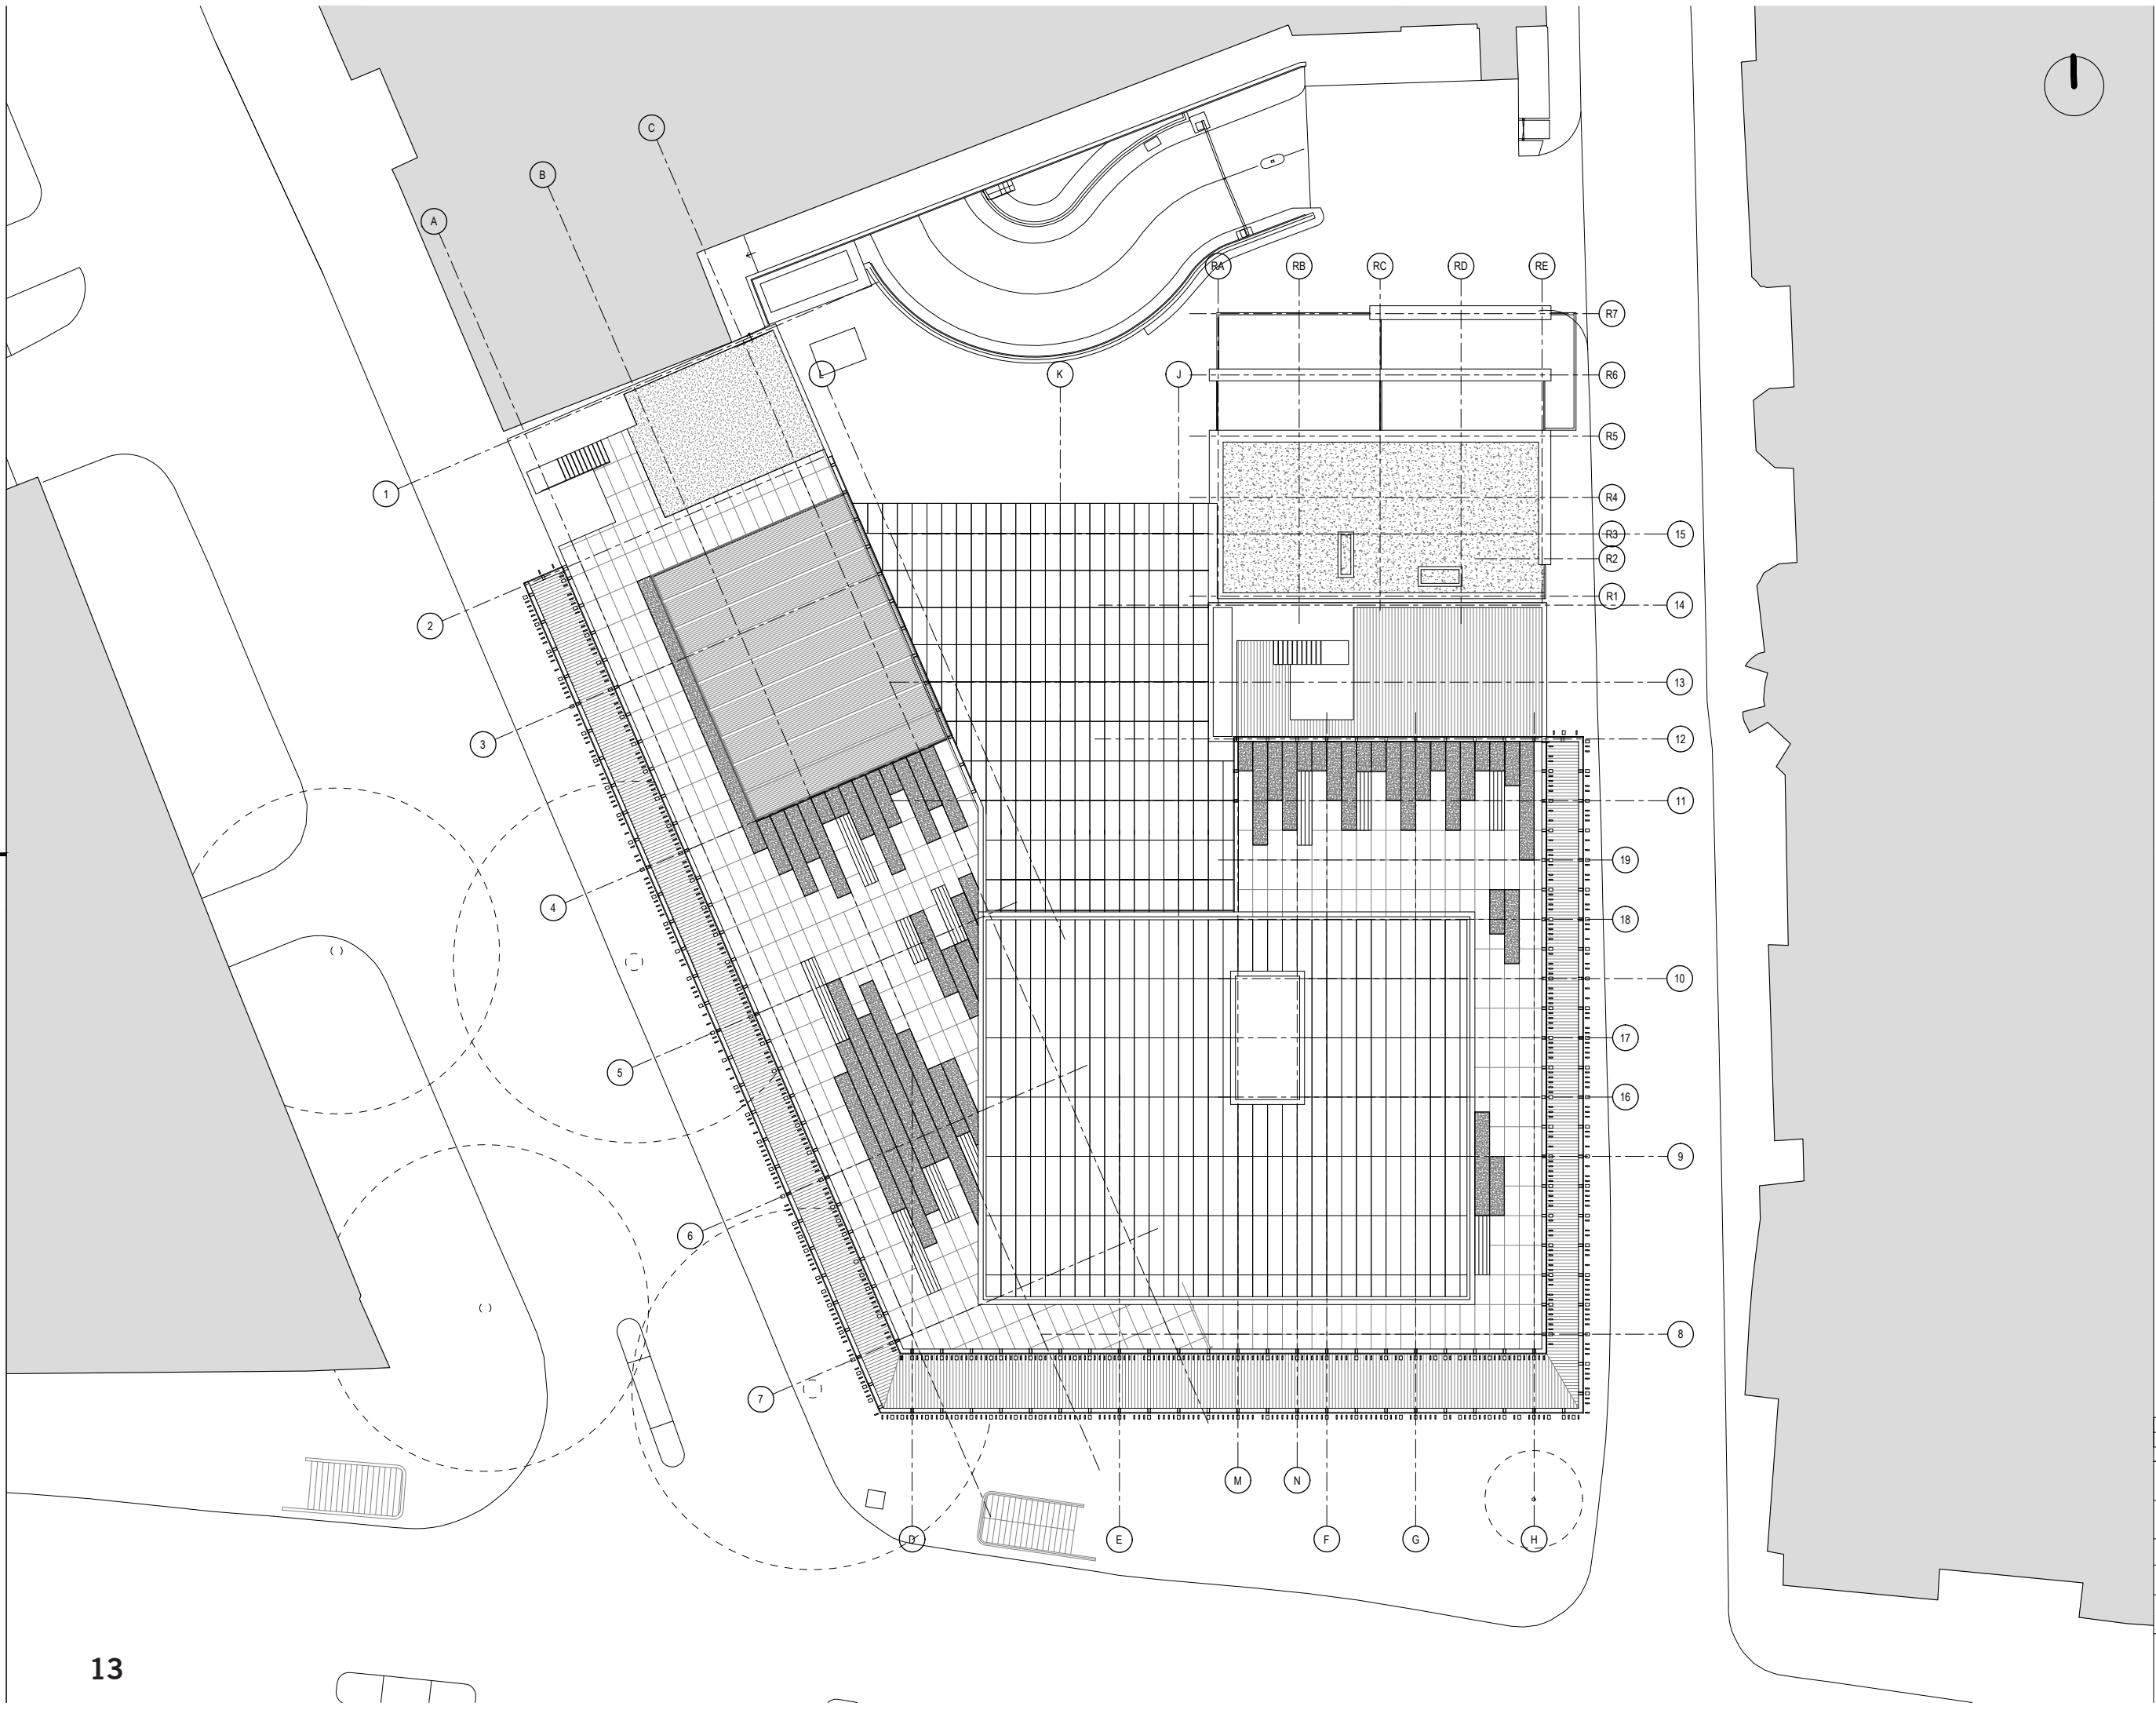

Revision	Date	Description
B	07/06/2017	ISSUED FOR PLANNING APPLICATION
A	01/04/2016	ISSUED FOR PLANNING APPLICATION

Project:
150 Holborn


Drawing Title:
General Arrangements Plan
Roof Plan

Scale	Status	Checked By
1:200@A1	Planning Application	DR

Company	Job Number	Drawing Number	Revision
PW	325424	A-04-09	B

Client:
DAH Real Estates SARL

PERKINS+WILL
The White Chapel Building, 10 Whitechapel High Street, London, E1 8QD
t +442074661000 f +442074661050
uk.perkinswill.com | Blog | Facebook | Twitter | Instagram

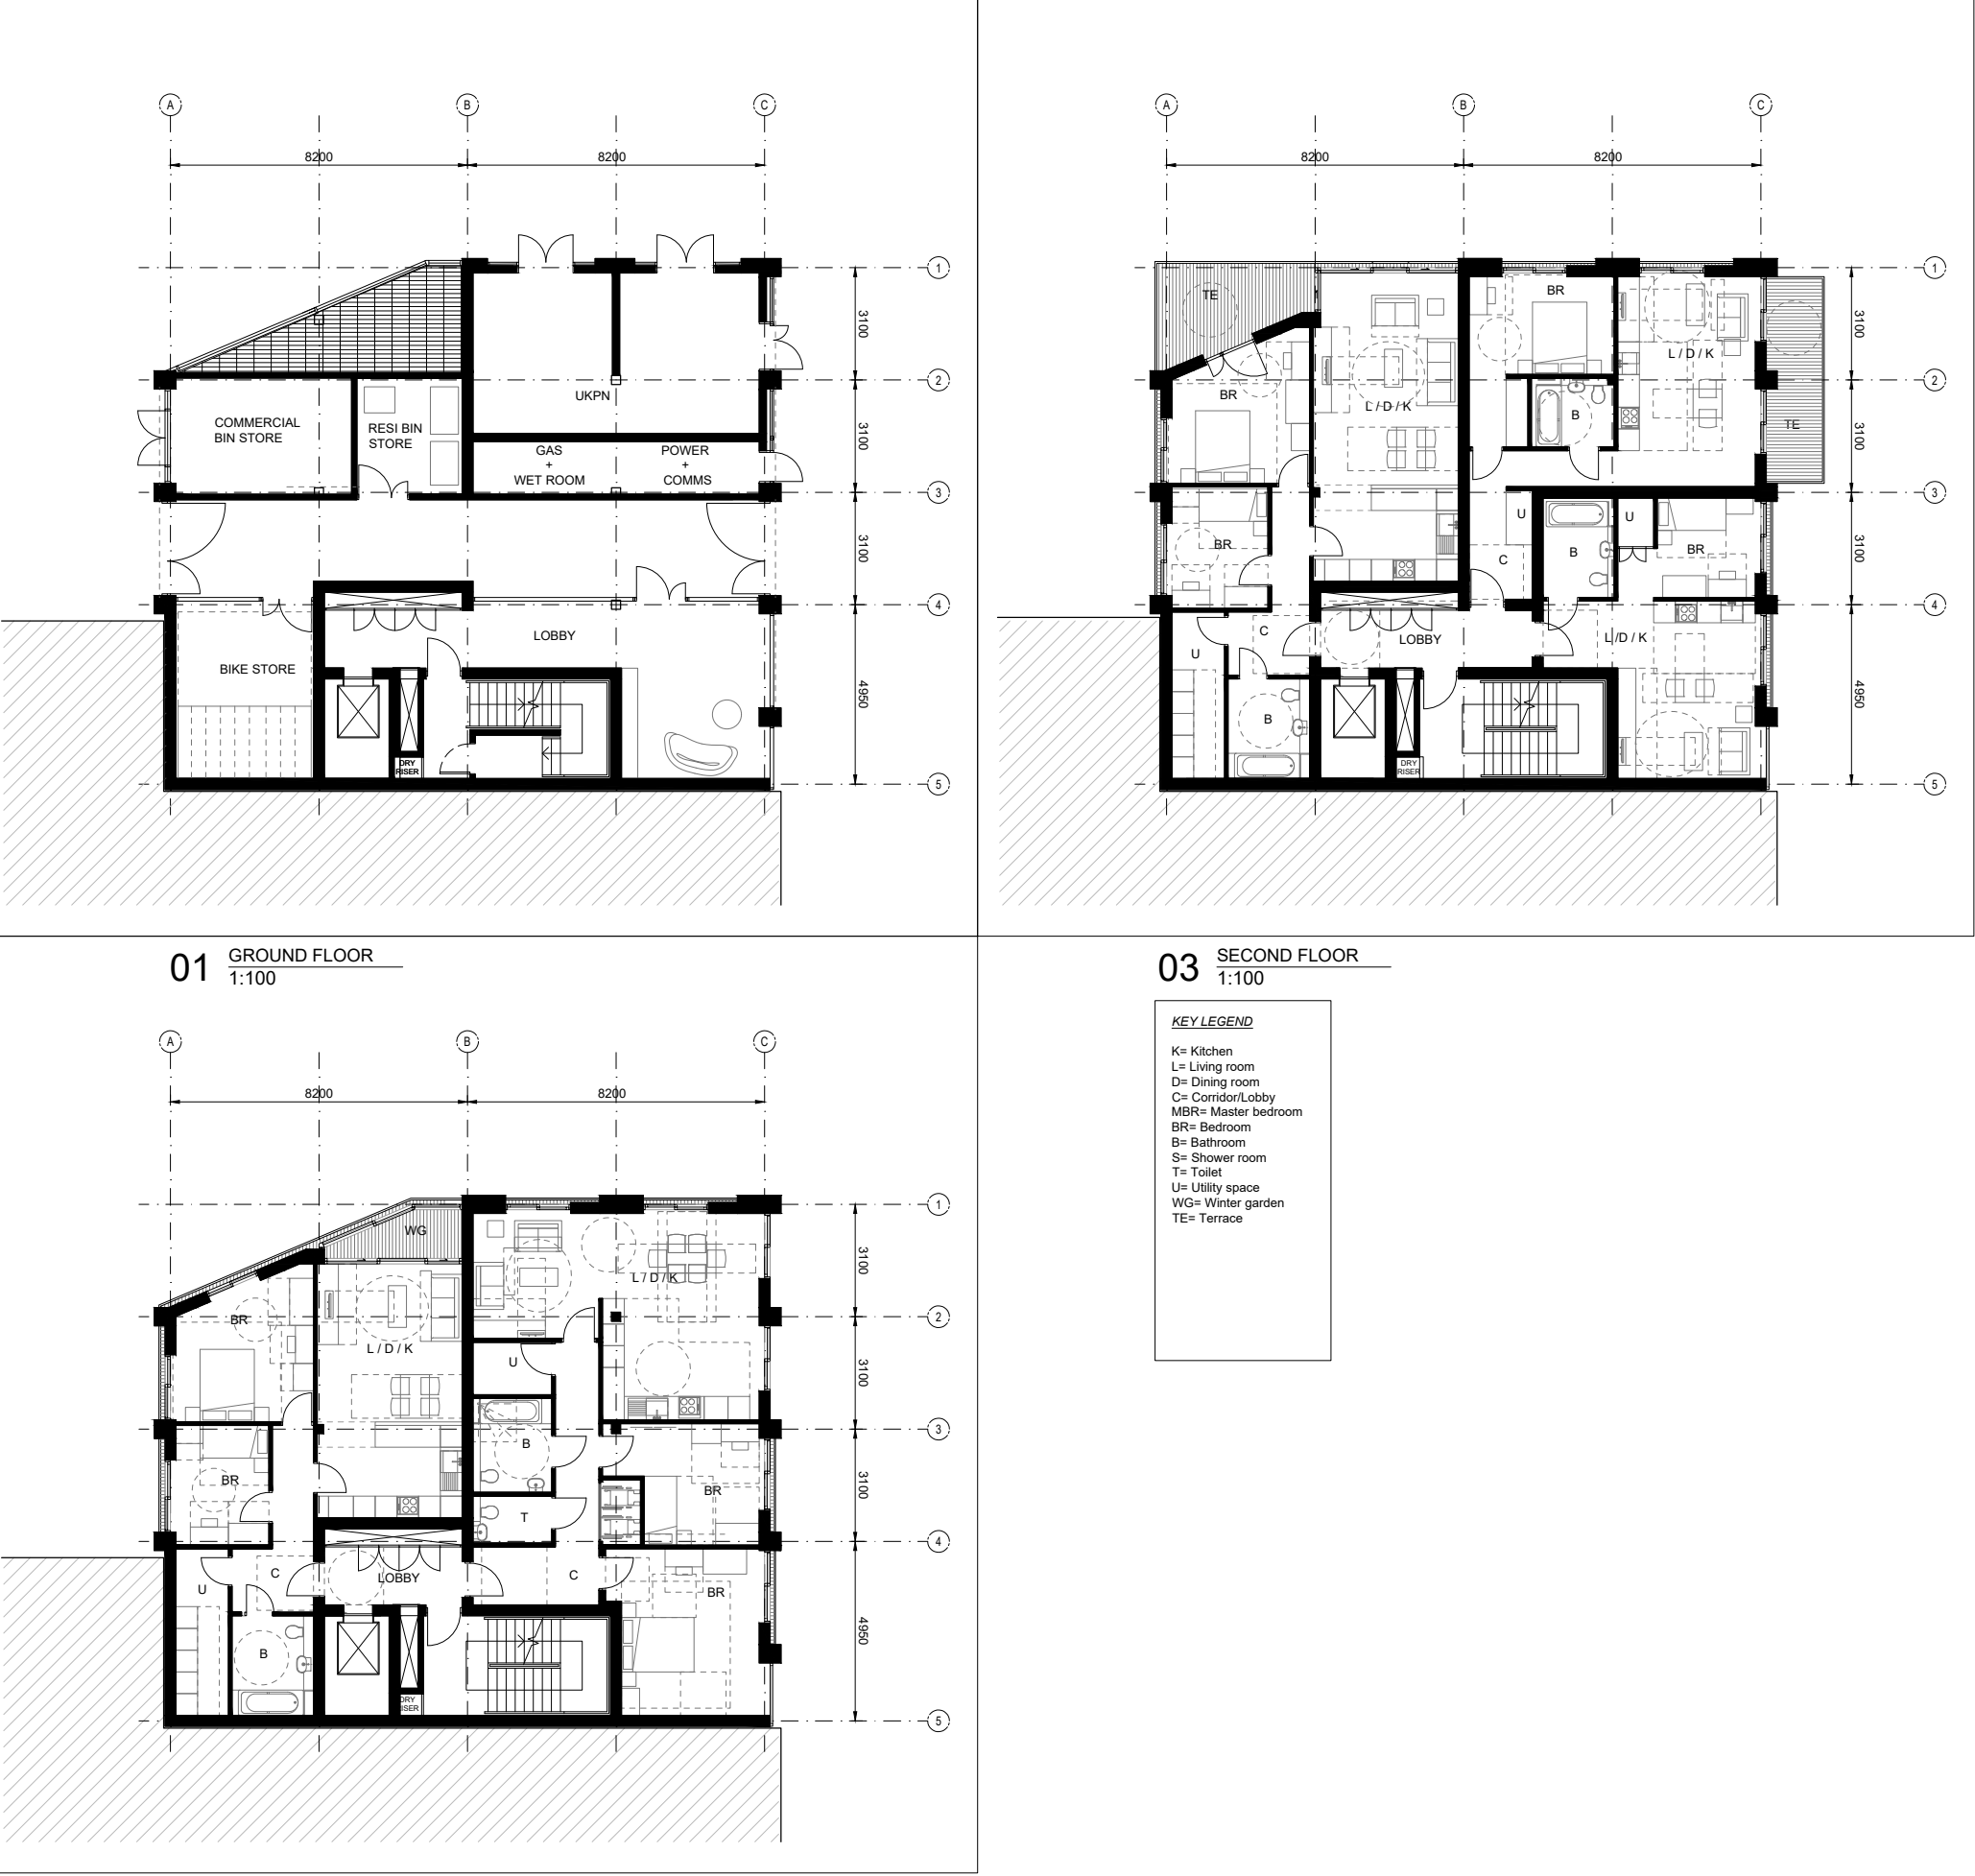




- KEY LEGEND**
- K= Kitchen
 - L= Living room
 - D= Dining room
 - C= Corridor/Lobby
 - MBR= Master bedroom
 - BR= Bedroom
 - B= Bathroom
 - S= Shower room
 - T= Toilet
 - U= Utility space
 - WG= Winter garden
 - TE= Terrace

B	09/06/2017	ISSUED FOR PLANNING APPLICATION	
A	01/04/2016	ISSUED FOR PLANNING APPLICATION	
Revision	Date	Description	
Project 150 Holborn -			
Drawing Title Residential_General Arrangements Plan Third, Fourth, Fifth and Sixth Floors			
Scale 1:100@A1	Status Planning Application	Checked By DR	
Company PW	Job Number 325424	Drawing Number A-04-11	Revision B
Client DAH Real Estates SARL -----			




The White Chapel Building, 10 Whitechapel High Street, London, E1 8QJ
t+442074661000 f+442074661050
uk.perkinswill.com | Blog | Facebook | Twitter | Instagram

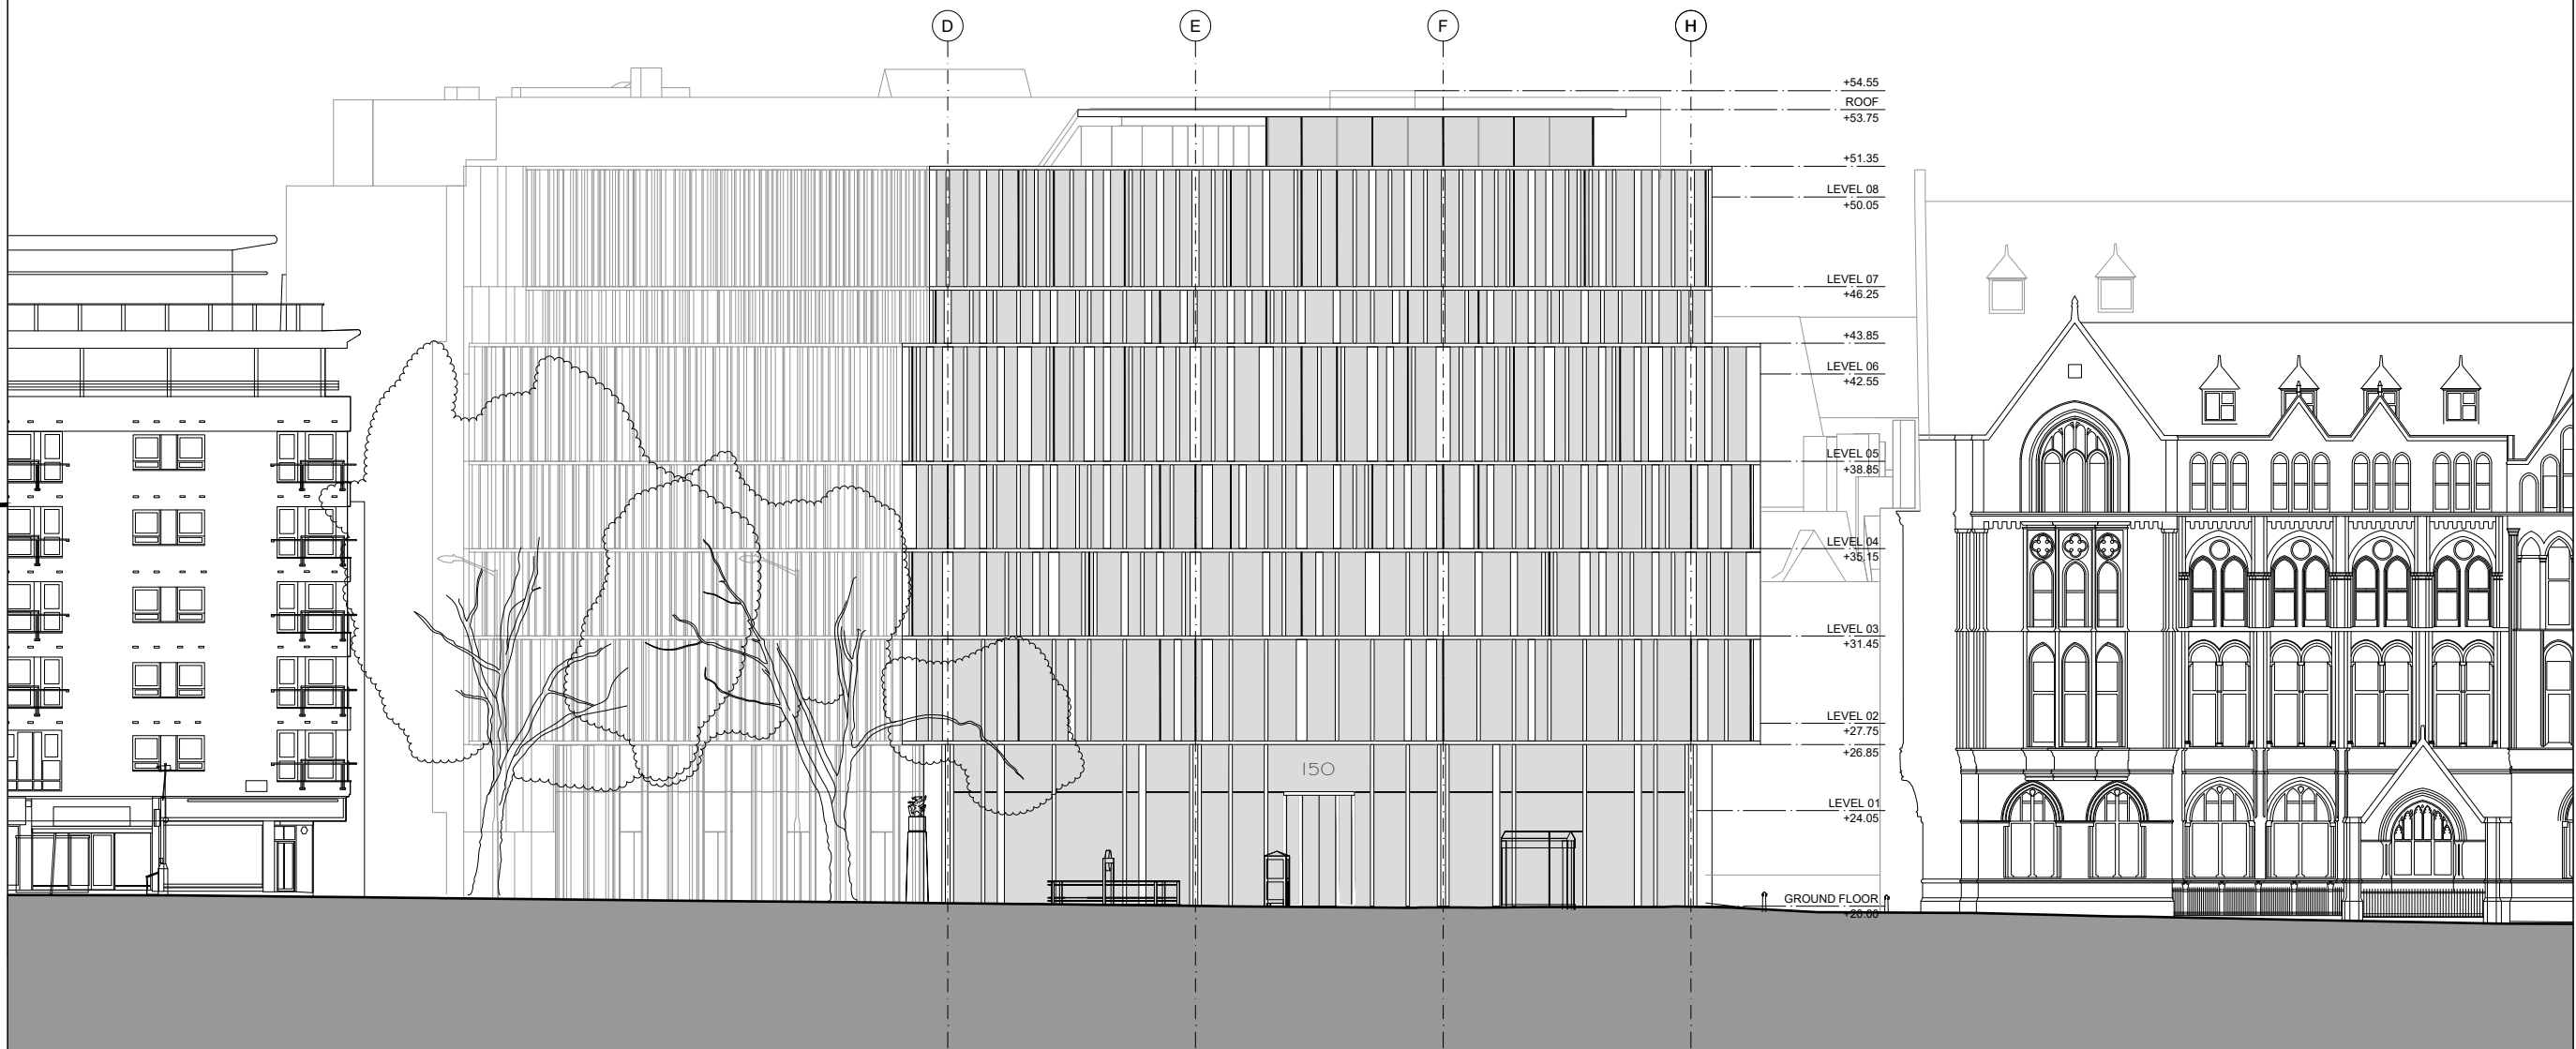


B	07/06/2017	ISSUED FOR PLANNING APPLICATION		
A	01/04/2016	ISSUED FOR PLANNING APPLICATION		
Revision	Date	Description		
Project				
150 Holborn				
-				
Drawing Title				
Elevations				
South Elevation				
Scale	Status		Checked By	
1:150@A1	Planning Application		DR	
Company	Job Number	Drawing Number		Revision
PW	325424	A-11-01		B
Client				
DAH Real Estates SARL				

PERKINS+WILL				
The White Chapel Building, 10 Whitechapel High Street, London, E1 8QD t +442074661000 f +442074661050 uk.perkinswill.com Blog Facebook Twitter Instagram				

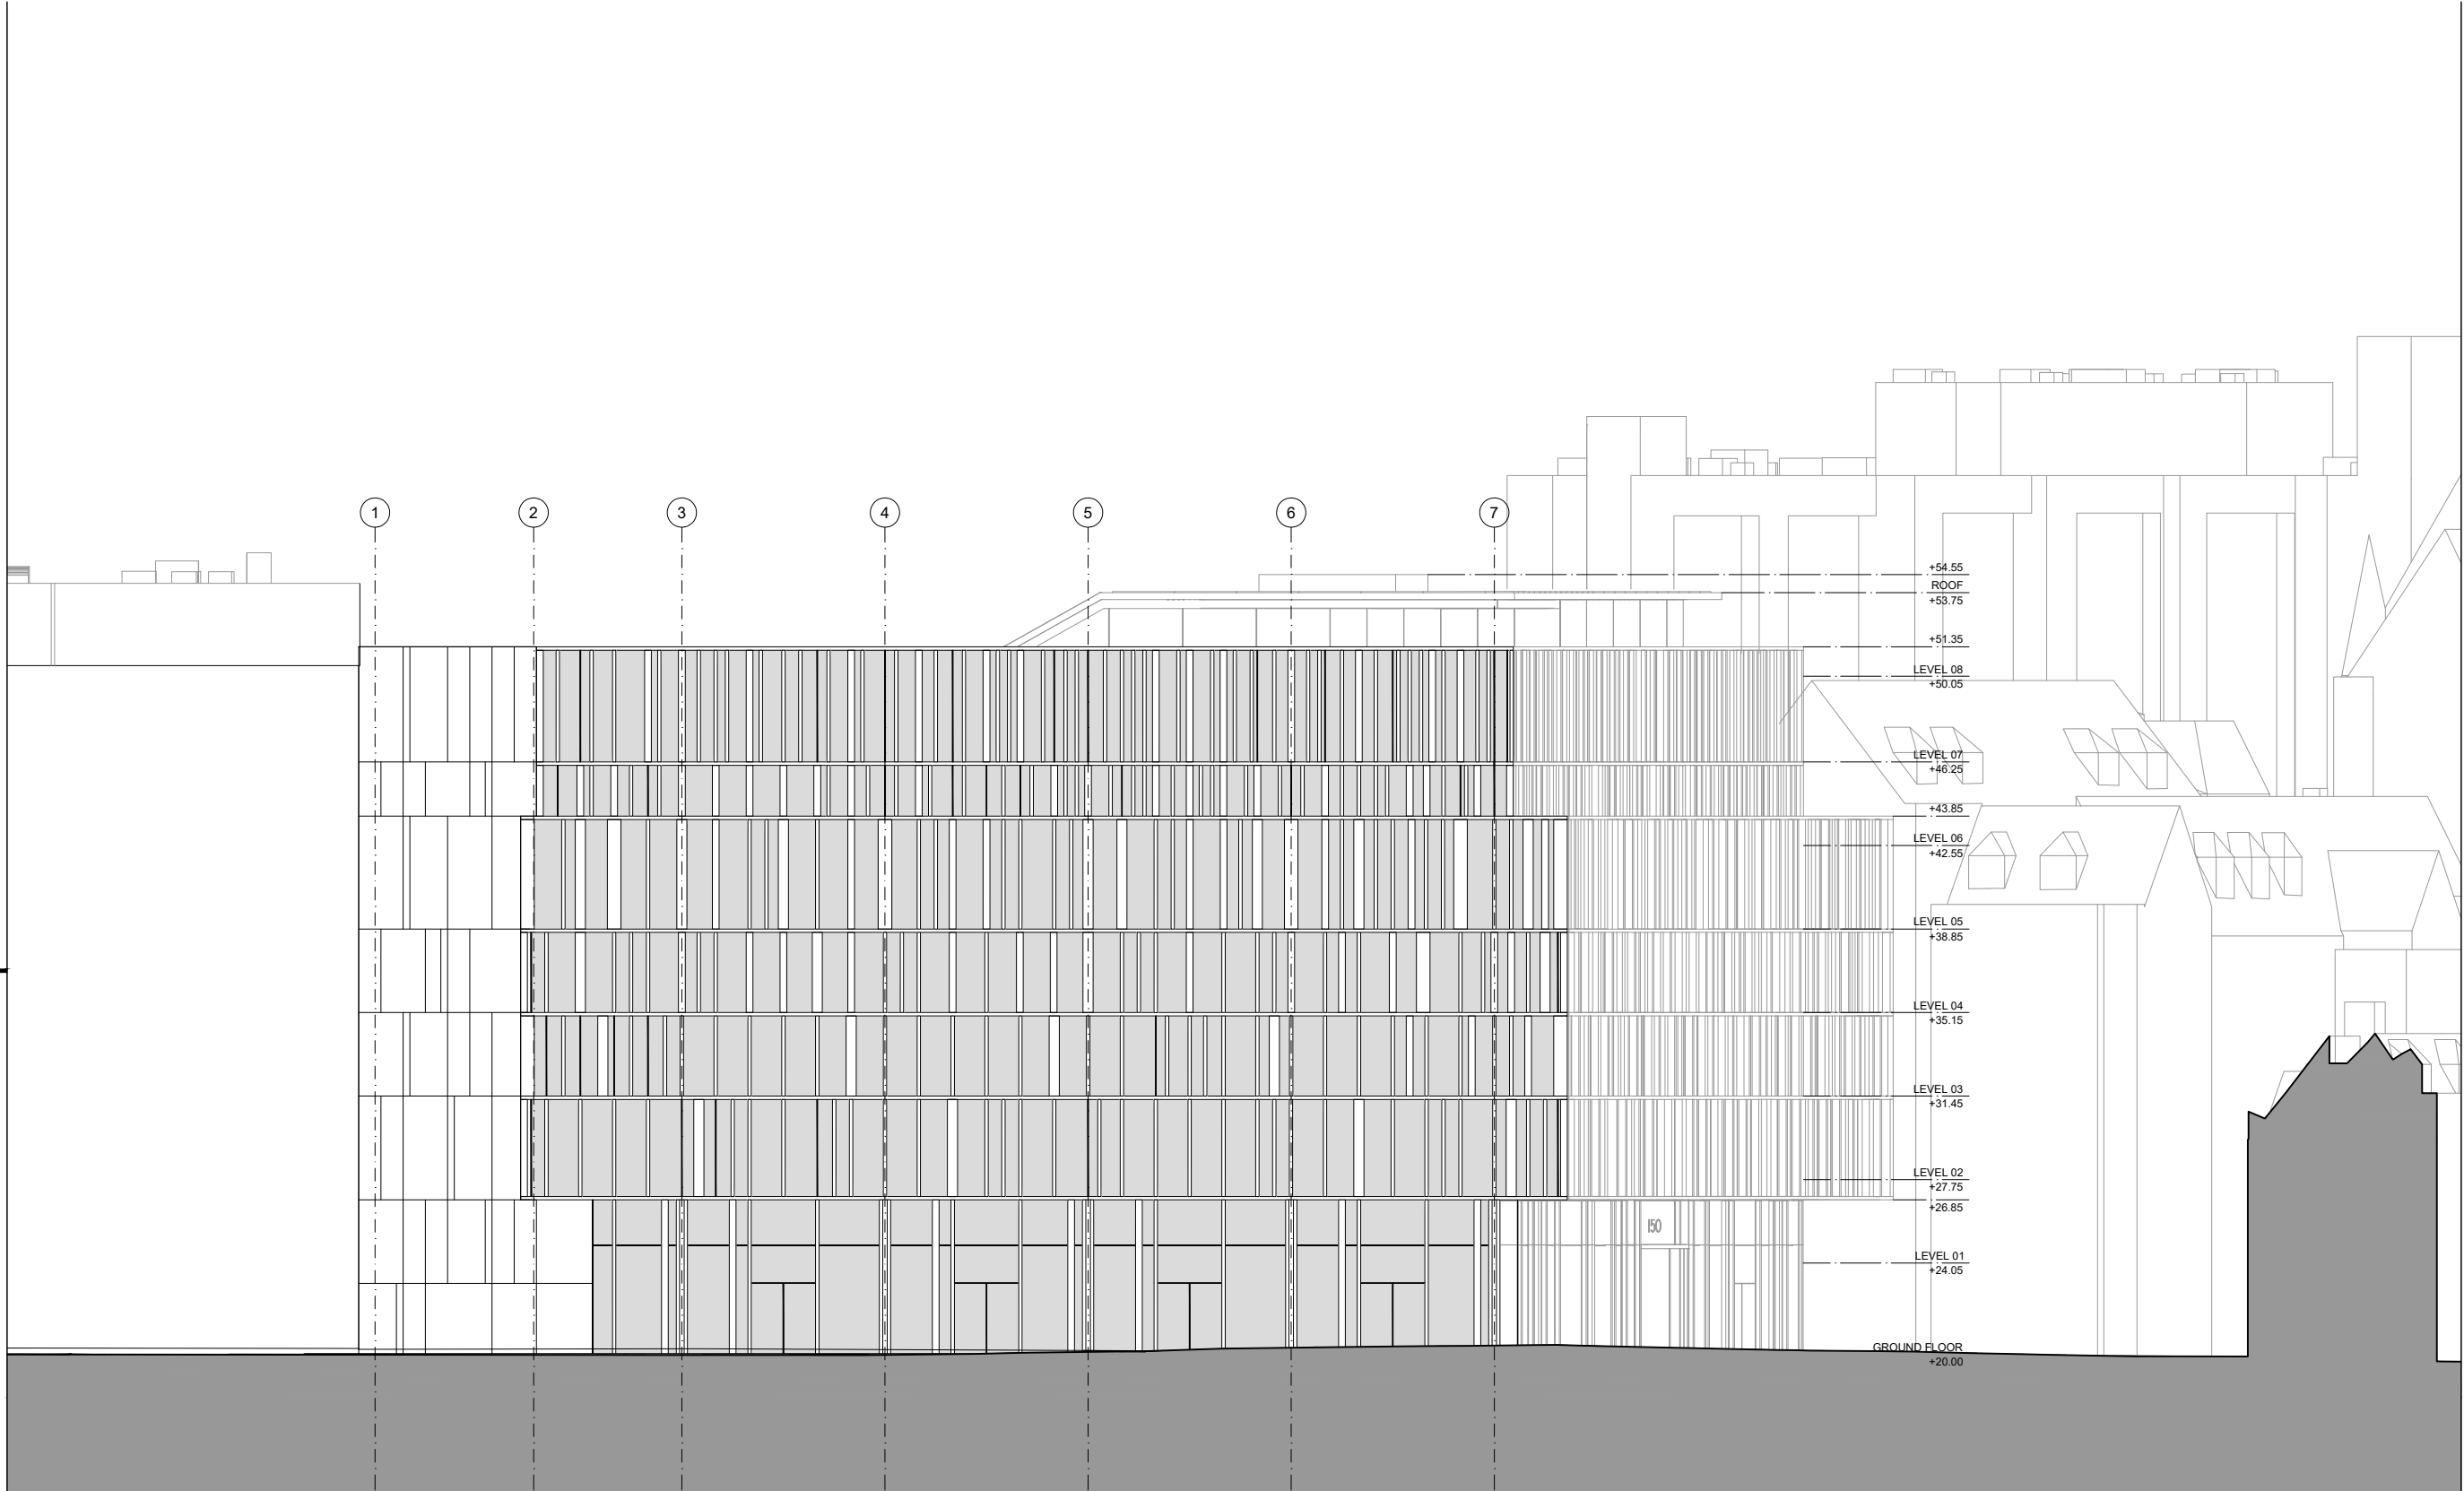

B	07/06/2017	ISSUED FOR PLANNING APPLICATION	
A	01/04/2016	ISSUED FOR PLANNING APPLICATION	
Revision	Date	Description	
Project			
150 Holborn			
-			
Drawing Title			
Elevations			
North Elevation			
Scale	Status		Checked By
1:150@A1	Planning Application		DR
Company	Job Number	Drawing Number	Revision
PW	325424	A-11-02	B
Client			
DAH Real Estates SARL			

PERKINS+WILL			
The White Chapel Building, 10 Whitechapel High Street, London, E1 8QD t +442074661000 f +442074661050			
uk.perkinswill.com Blog Facebook Twitter Instagram			

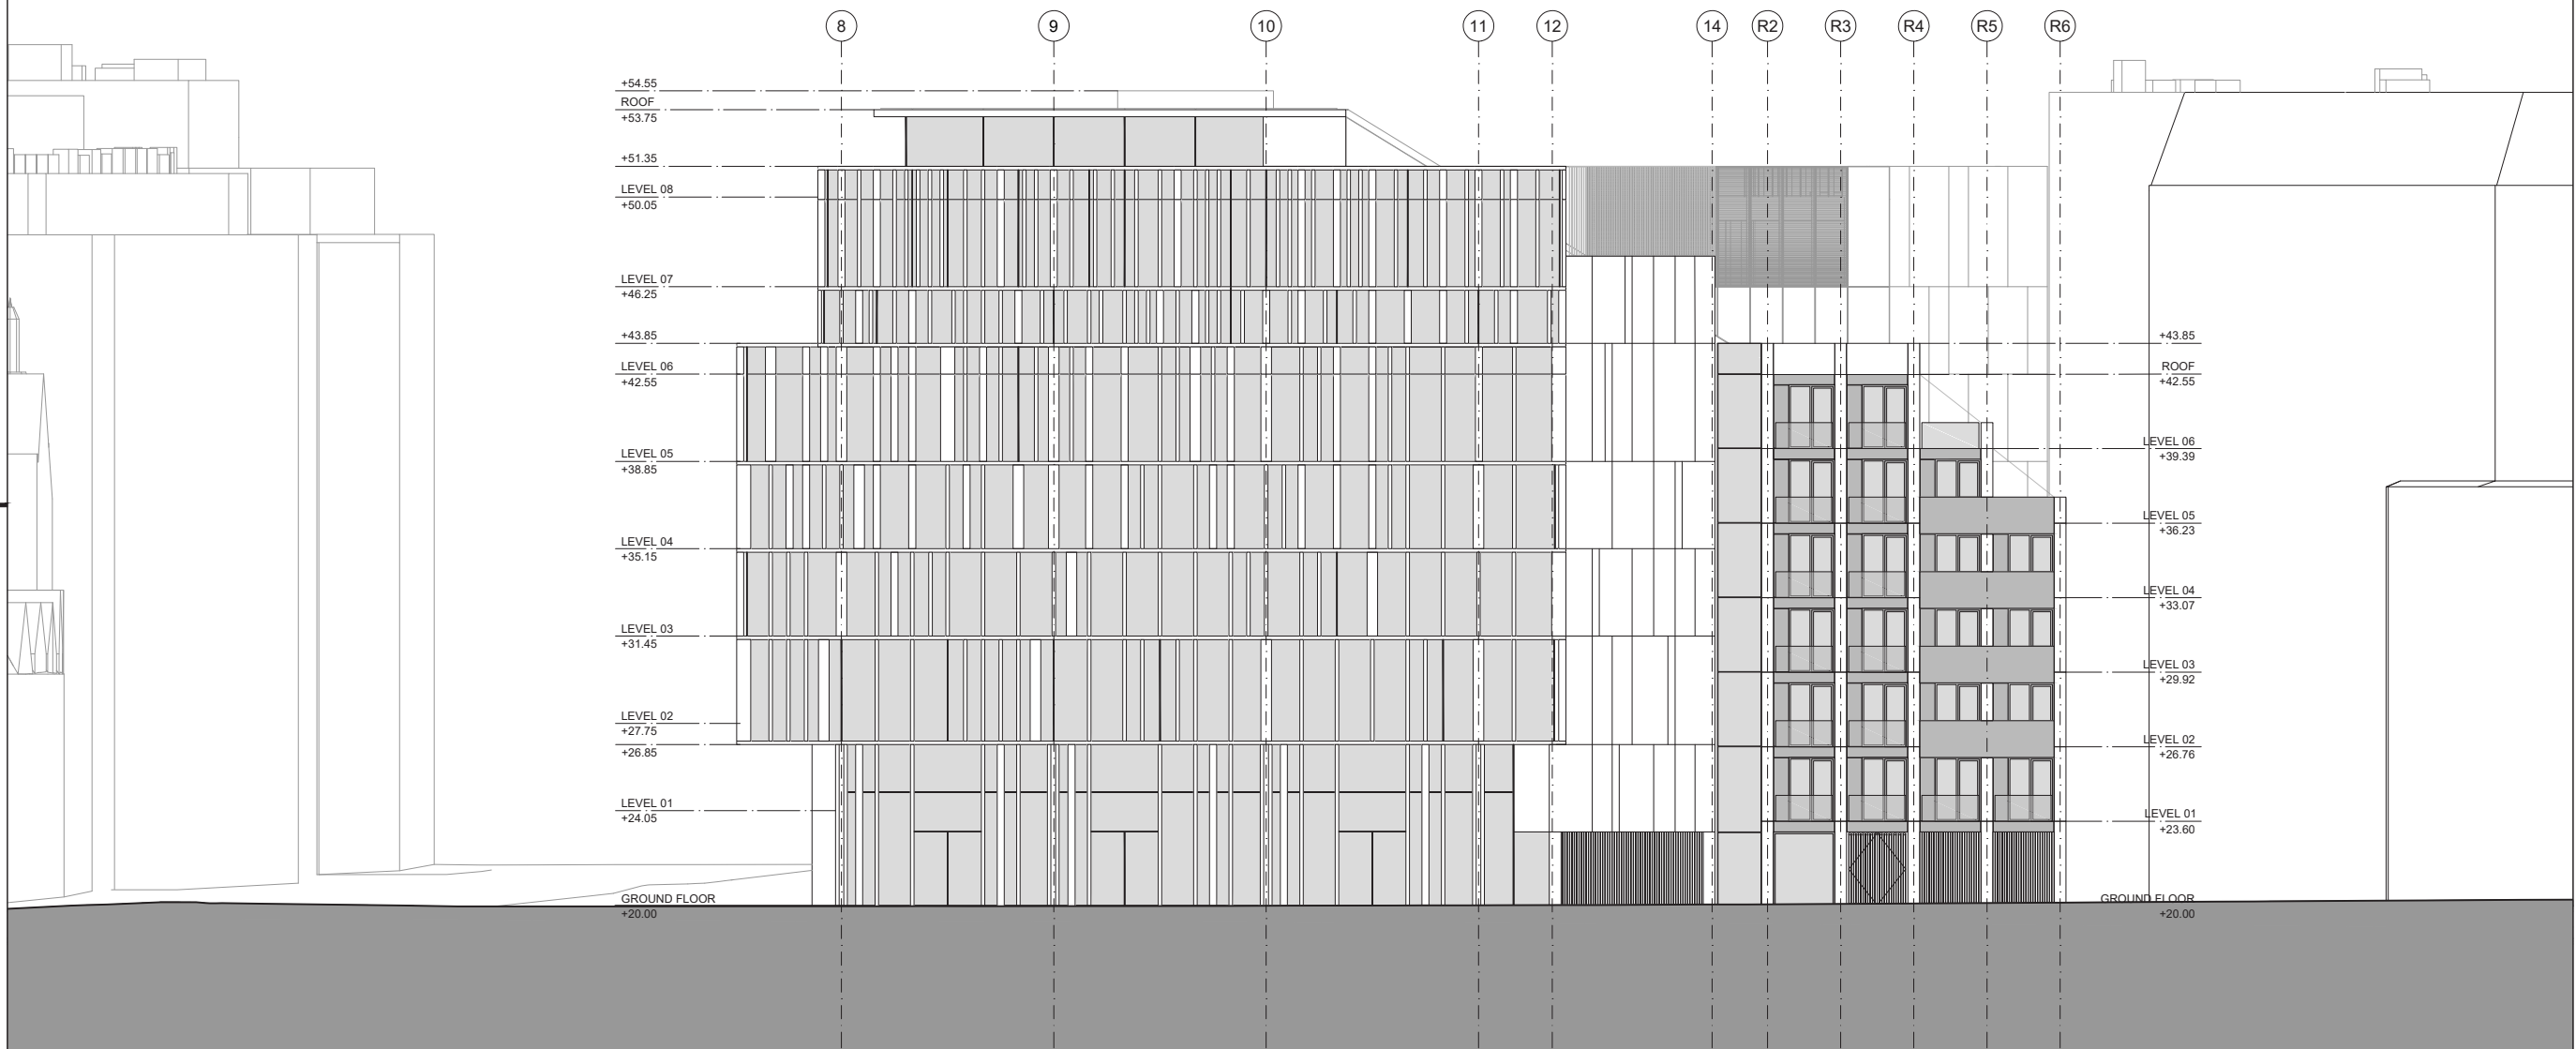


B	07/06/2017	ISSUED FOR PLANNING APPLICATION	
A	01/04/2016	ISSUED FOR PLANNING APPLICATION	
Revision	Date	Description	
Project			
150 Holborn			
-			
Drawing Title			
Elevations			
East Elevation			
Scale	Status		Checked By
1:150@A1	Planning Application		DR
Company	Job Number	Drawing Number	Revision
PW	325424	A-11-03	B
Client			
DAH Real Estates SARL			

PERKINS+WILL


The White Chapel Building, 10 Whitechapel High Street, London, E1 8QZ
t +442074661000 f +442074661050

uk.perkinswill.com | [Blog](#) | [Facebook](#) | [Twitter](#) | [Instagram](#)

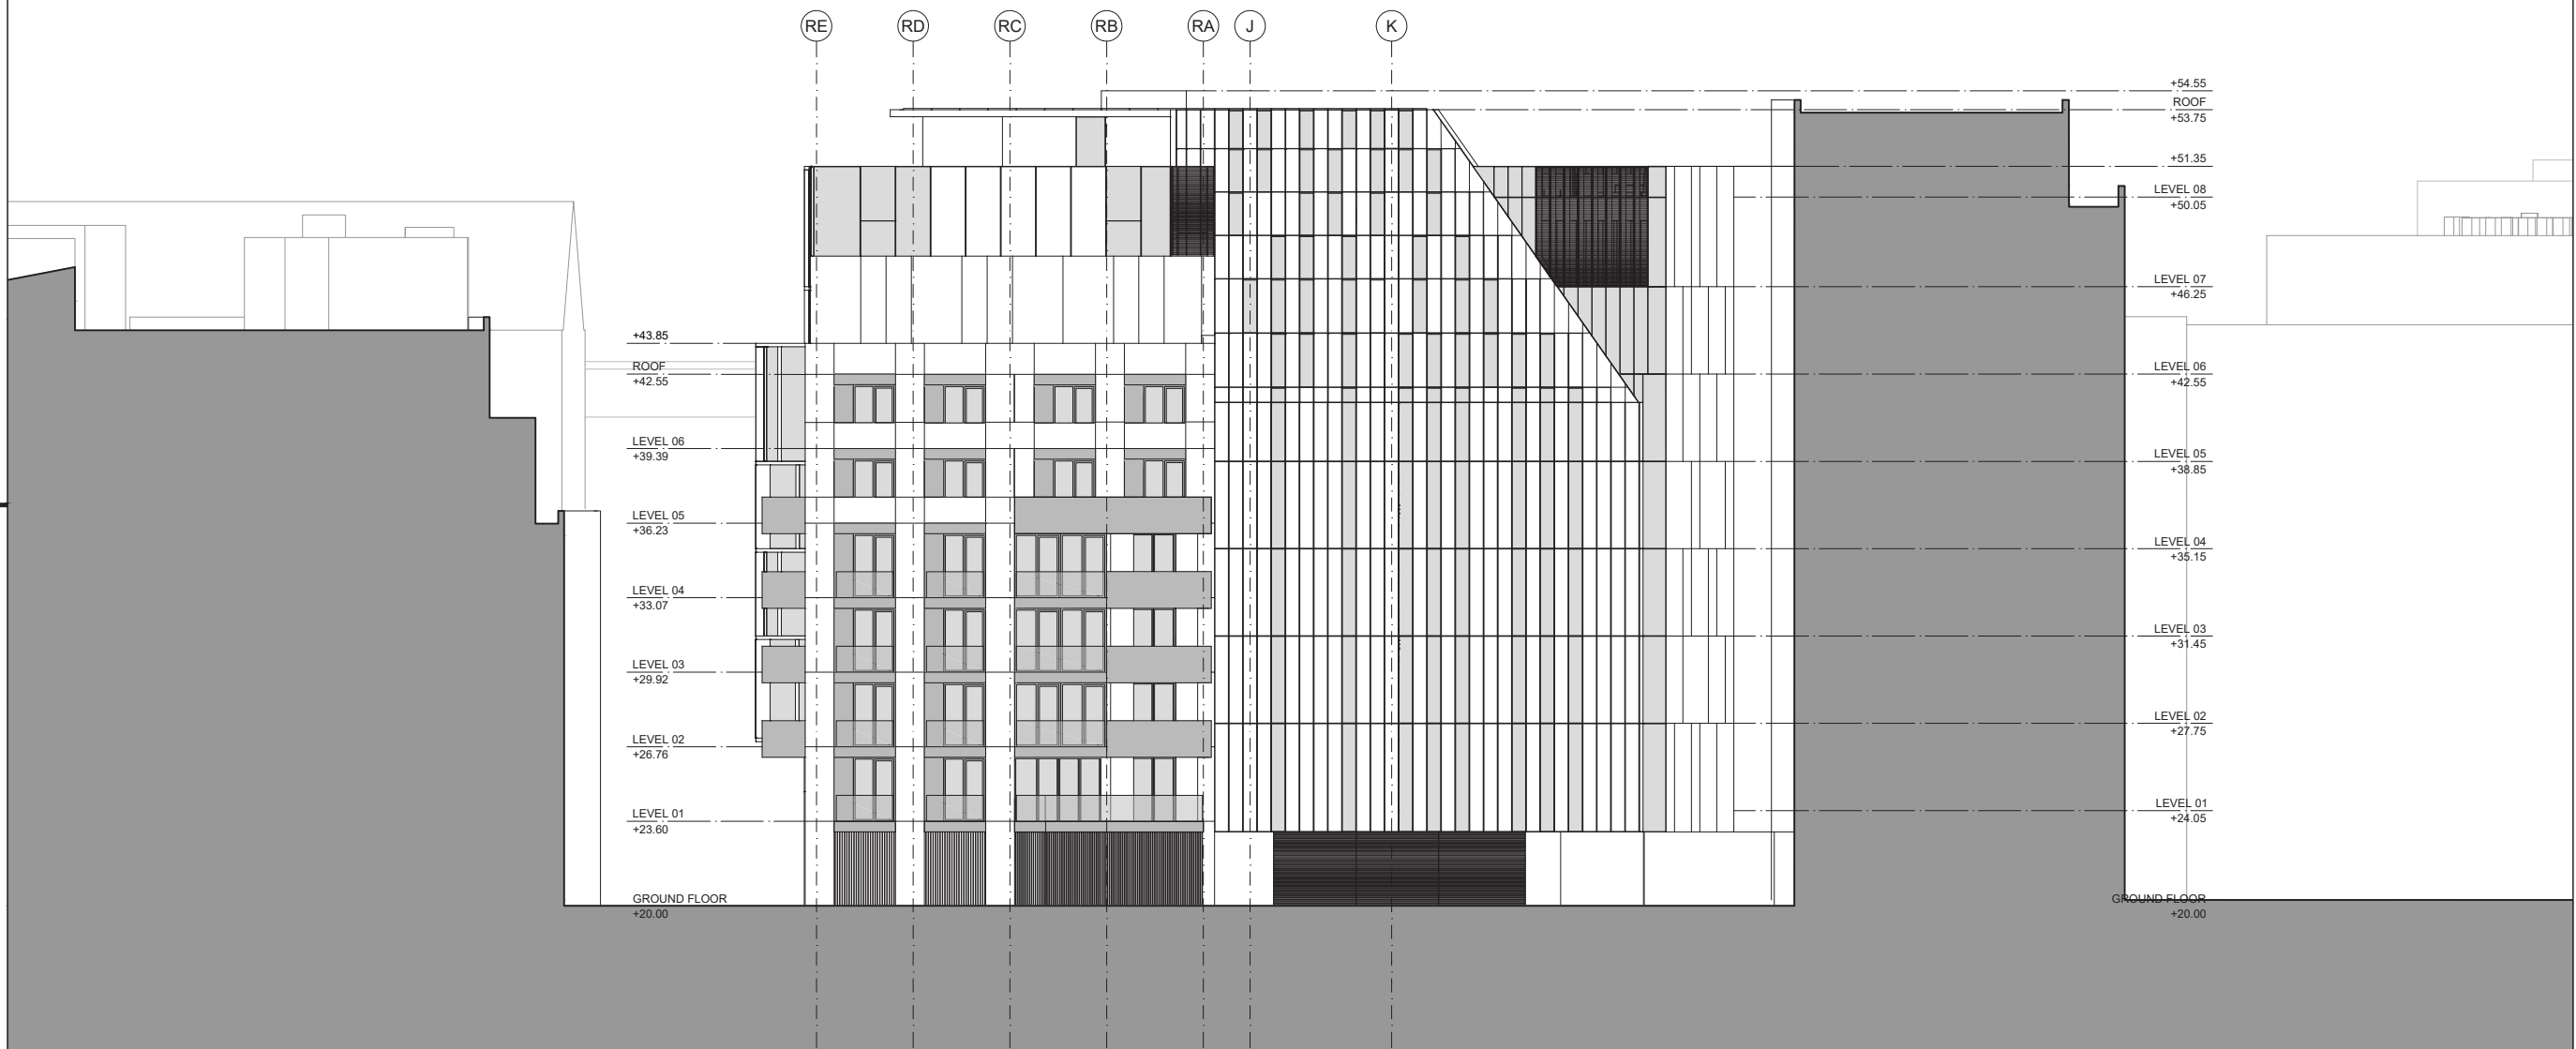

B	07/06/2017	ISSUED FOR PLANNING APPLICATION	
A	01/04/2016	ISSUED FOR PLANNING APPLICATION	
Revision	Date	Description	
Project 150 Holborn			
Drawing Title Elevations East Elevation			
Scale	Status		Checked By
1:150@A1	Planning Application		DR
Company	Job Number	Drawing Number	Revision
PW	325424	A-11-04	B
Client DAH Real Estates SARL			

PERKINS+WILL			
The White Chapel Building, 10 Whitechapel High Street, London, E1 8QJ t +442074661000 f +442074661050			
uk.perkinswill.com Blog Facebook Twitter Instagram			

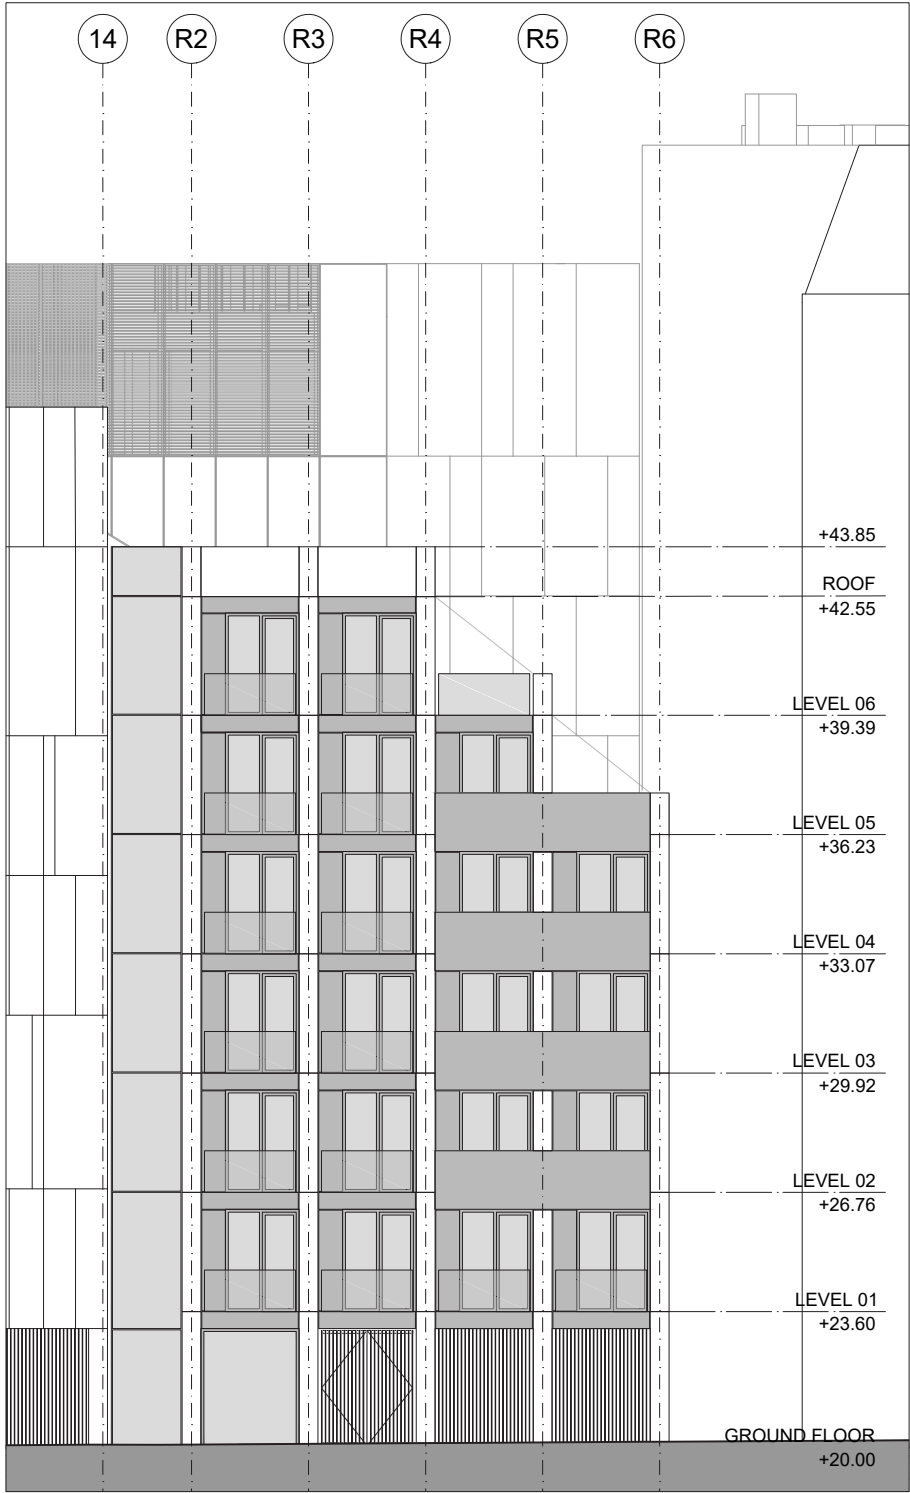

01 EAST ELEVATION
1:100




02 NORTH ELEVATION
1:100




03 WEST ELEVATION
1:100

B	07/06/2017	ISSUED FOR PLANNING APPLICATION	
A	01/04/2016	ISSUED FOR PLANNING APPLICATION	
Revision	Date	Description	
Project			
150 Holborn			
Drawing Title			
Residential Elevations			
East, North and West Elevations			
Scale	Status		Checked By
1:100@A1	Planning Application		DR
Company	Job Number	Drawing Number	Revision
PW	325424	A-11-07	B
Client			
DAH Real Estates SARL			
PERKINS+WILL			
The White Chapel Building, 10 Whitechapel High Street, London, E1 8QD t +442074661000 f +442074661050			
uk.perkinswill.com Blog Facebook Twitter Instagram			

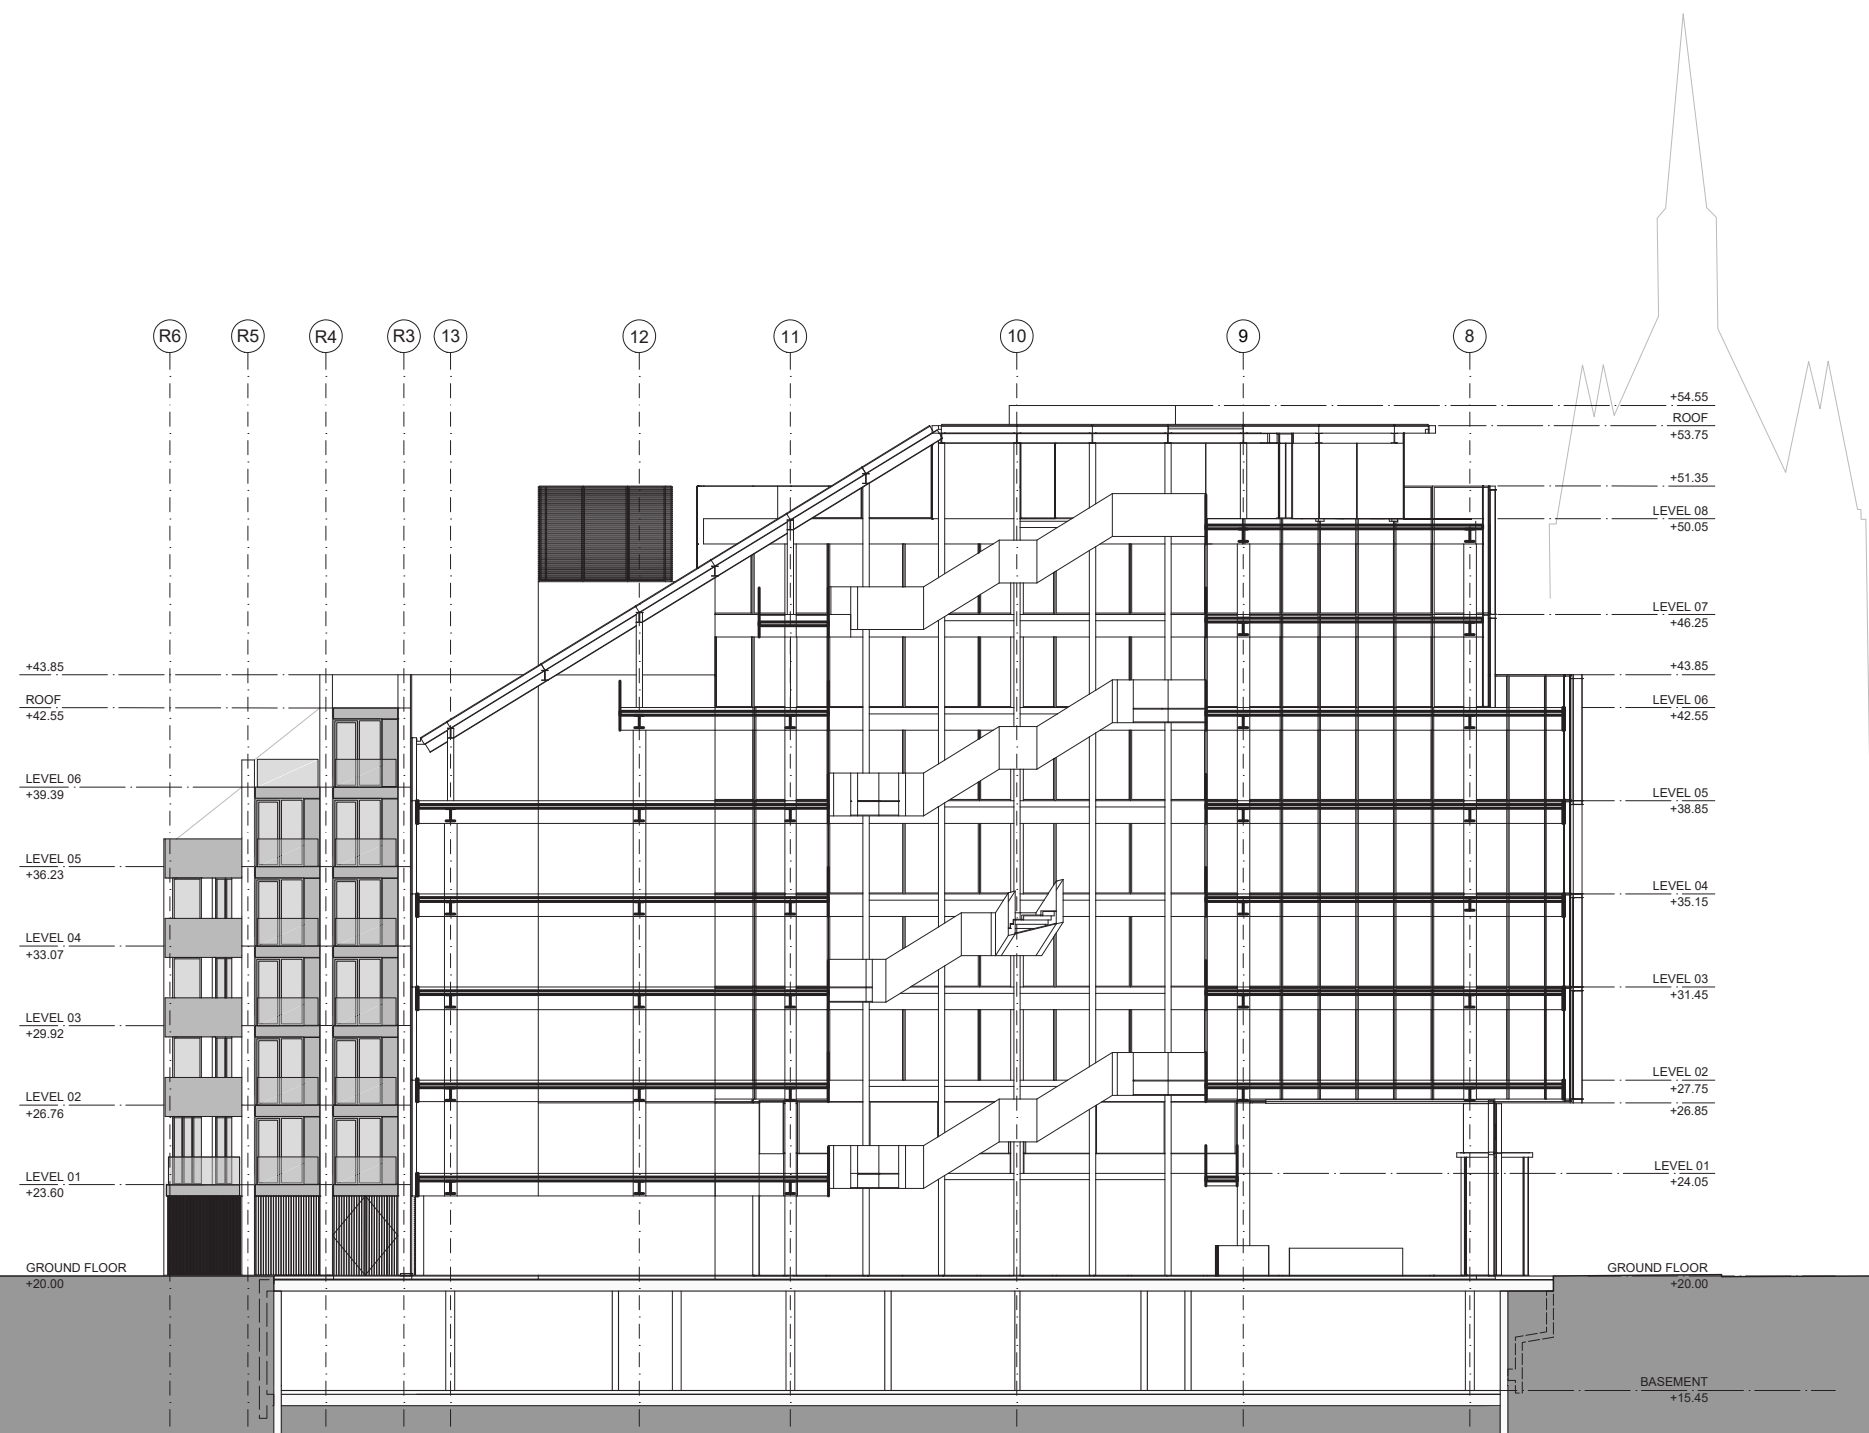



A	07/06/2017	ISSUED FOR PLANNING APPLICATION	
A	01/04/2016	ISSUED FOR PLANNING APPLICATION	
Revision	Date	Description	
Project			
150 Holborn			
-			
Drawing Title			
Sections			
Section A-A			
Scale	Status		Checked By
1:150>@A1	Planning Application		DR
Company	Job Number	Drawing Number	Revision
PW	325424	A-11-14	B
Client			
DAH Real Estates SARL			

			
The Willis Tower Building, 10 Whitechapel High Street, London, E1 1BG T +44(0)20 7466 1000 F +44(0)20 7466 1020			
uk.perkinswill.com Blog Facebook Twitter Instagram			

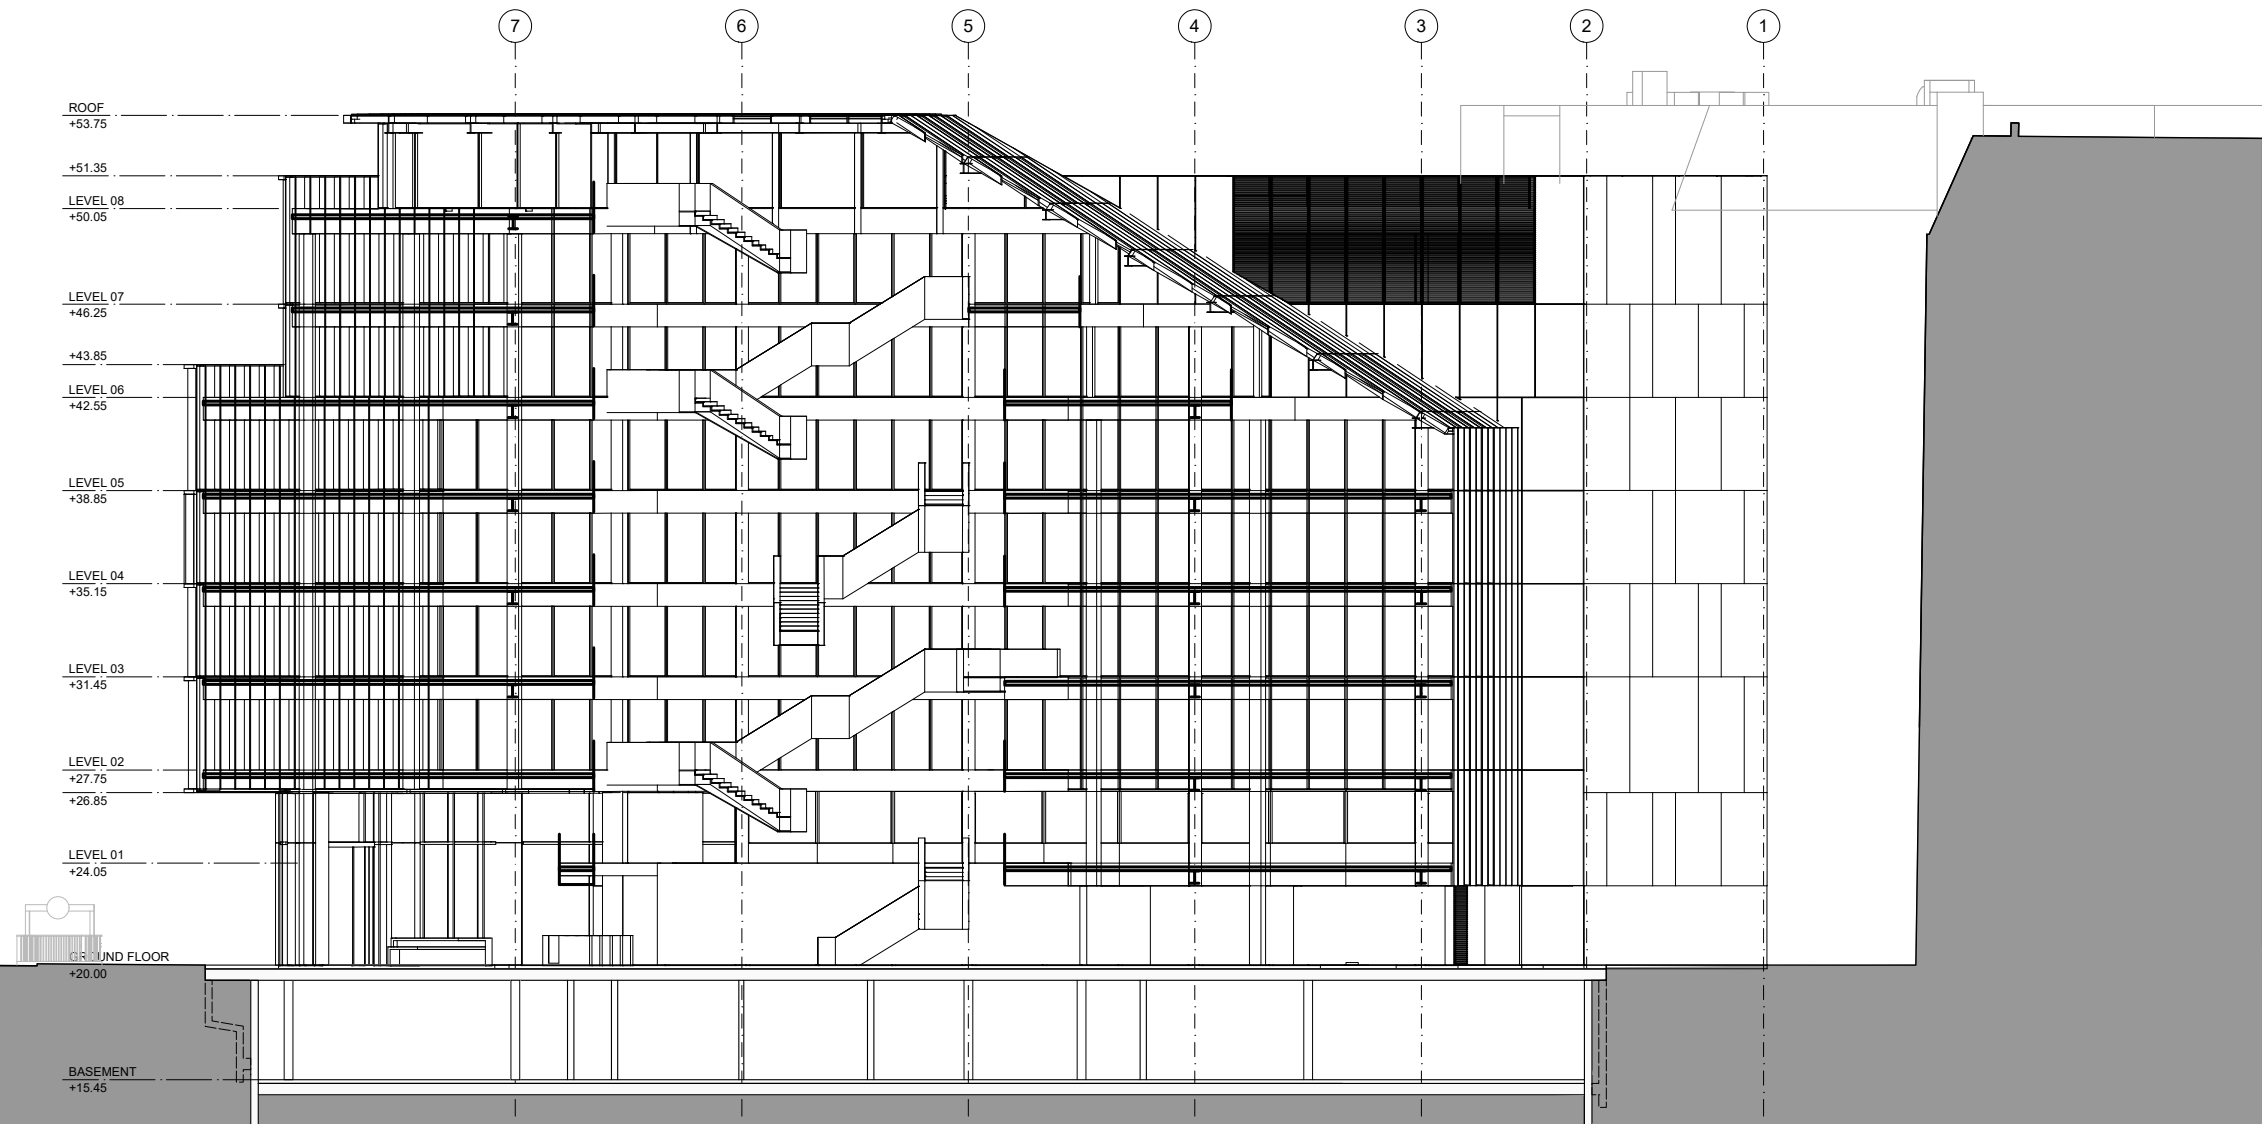


B	07/06/2017	ISSUED FOR PLANNING APPLICATION	
A	01/04/2016	ISSUED FOR PLANNING APPLICATION	
Revision	Date	Description	
Project			
150 Holborn			
-			
Drawing Title			
Sections			
Section D-D			
Scale	Status		Checked By
1:150@A1	Planning Application		DR
Company	Job Number	Drawing Number	Revision
PW	325424	A-11-15	B
Client			
DAH Real Estates SARL			


PERKINS+WILL			
The White Chapel Building, 10 Whitechapel High Street, London, E1 8QJ t +442074661000 f +442074661050			
uk.perkinswill.com Blog Facebook Twitter Instagram			

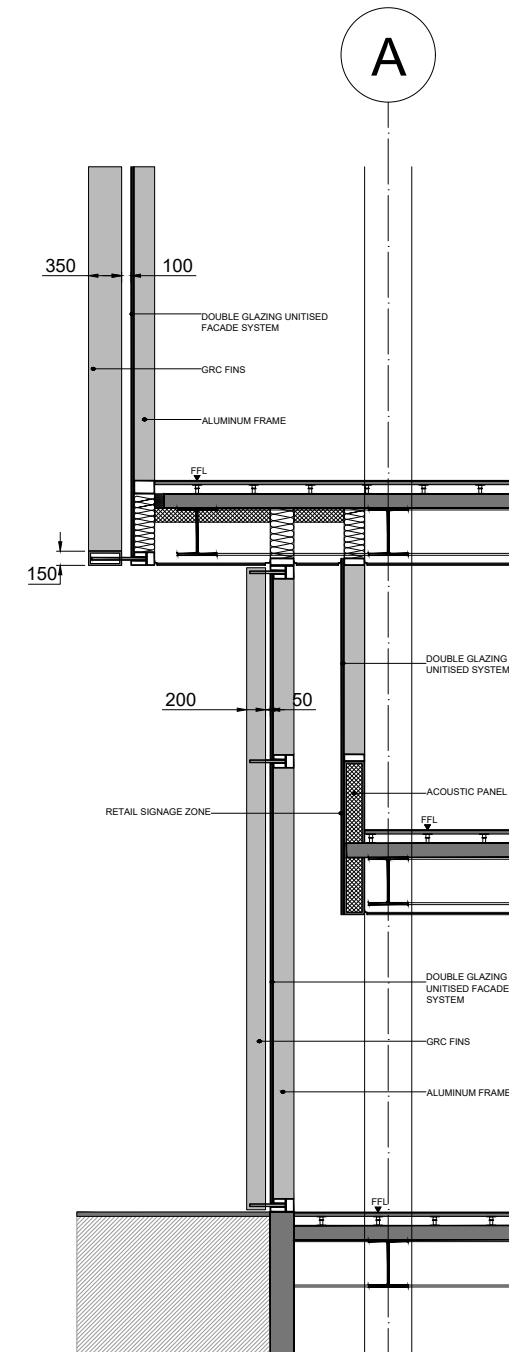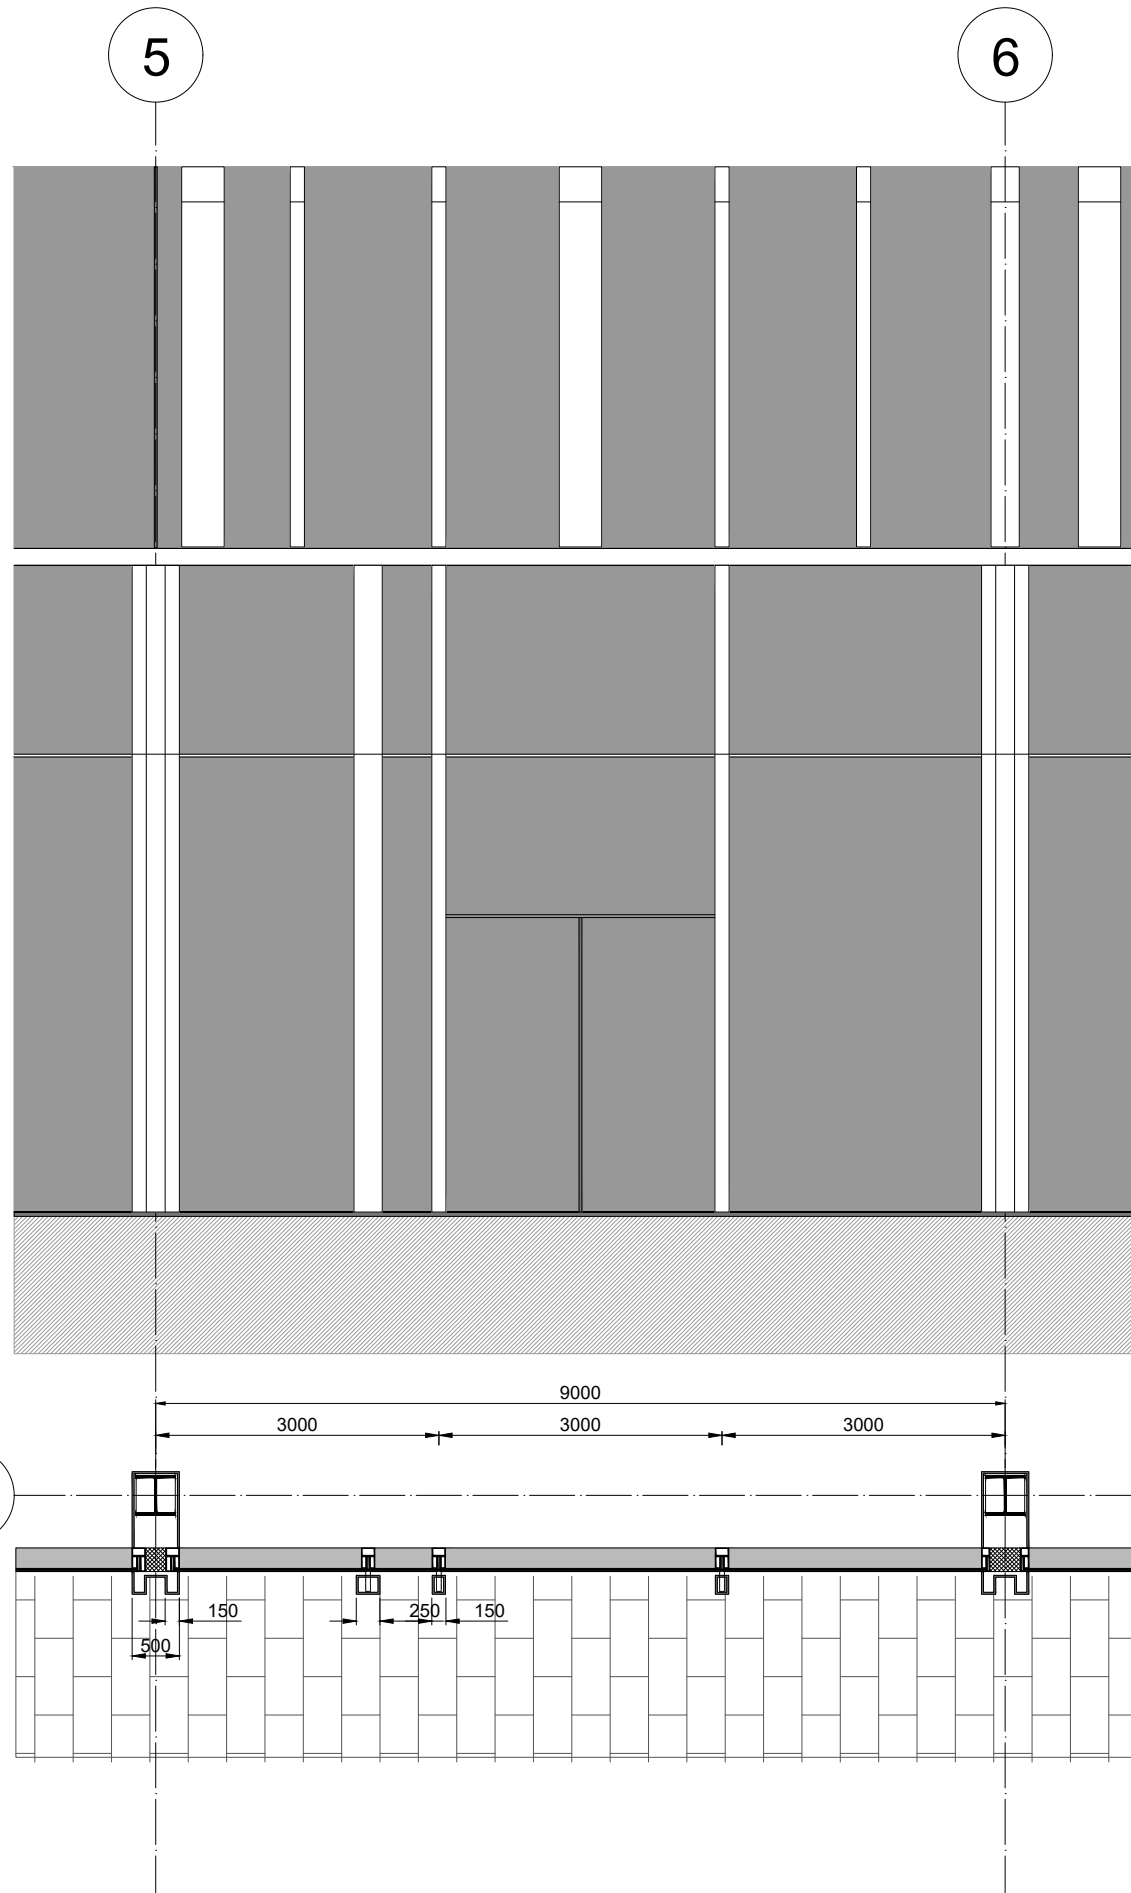



B	07/06/2017	ISSUED FOR PLANNING APPLICATION
A	01/04/2016	ISSUED FOR PLANNING APPLICATION
Revision	Date	Description
Project:		
150 Holborn		
Drawing Title:		
Facade System		
Lower Bays, Levels GF-01		
Scale:	Status:	Checked By:
1:40@A1	Planning Application	DR
Company:	Job Number:	Drawing Number:
PW	325424	A-11-20
Client:	Revision:	
DAH Real Estates SARL	B	

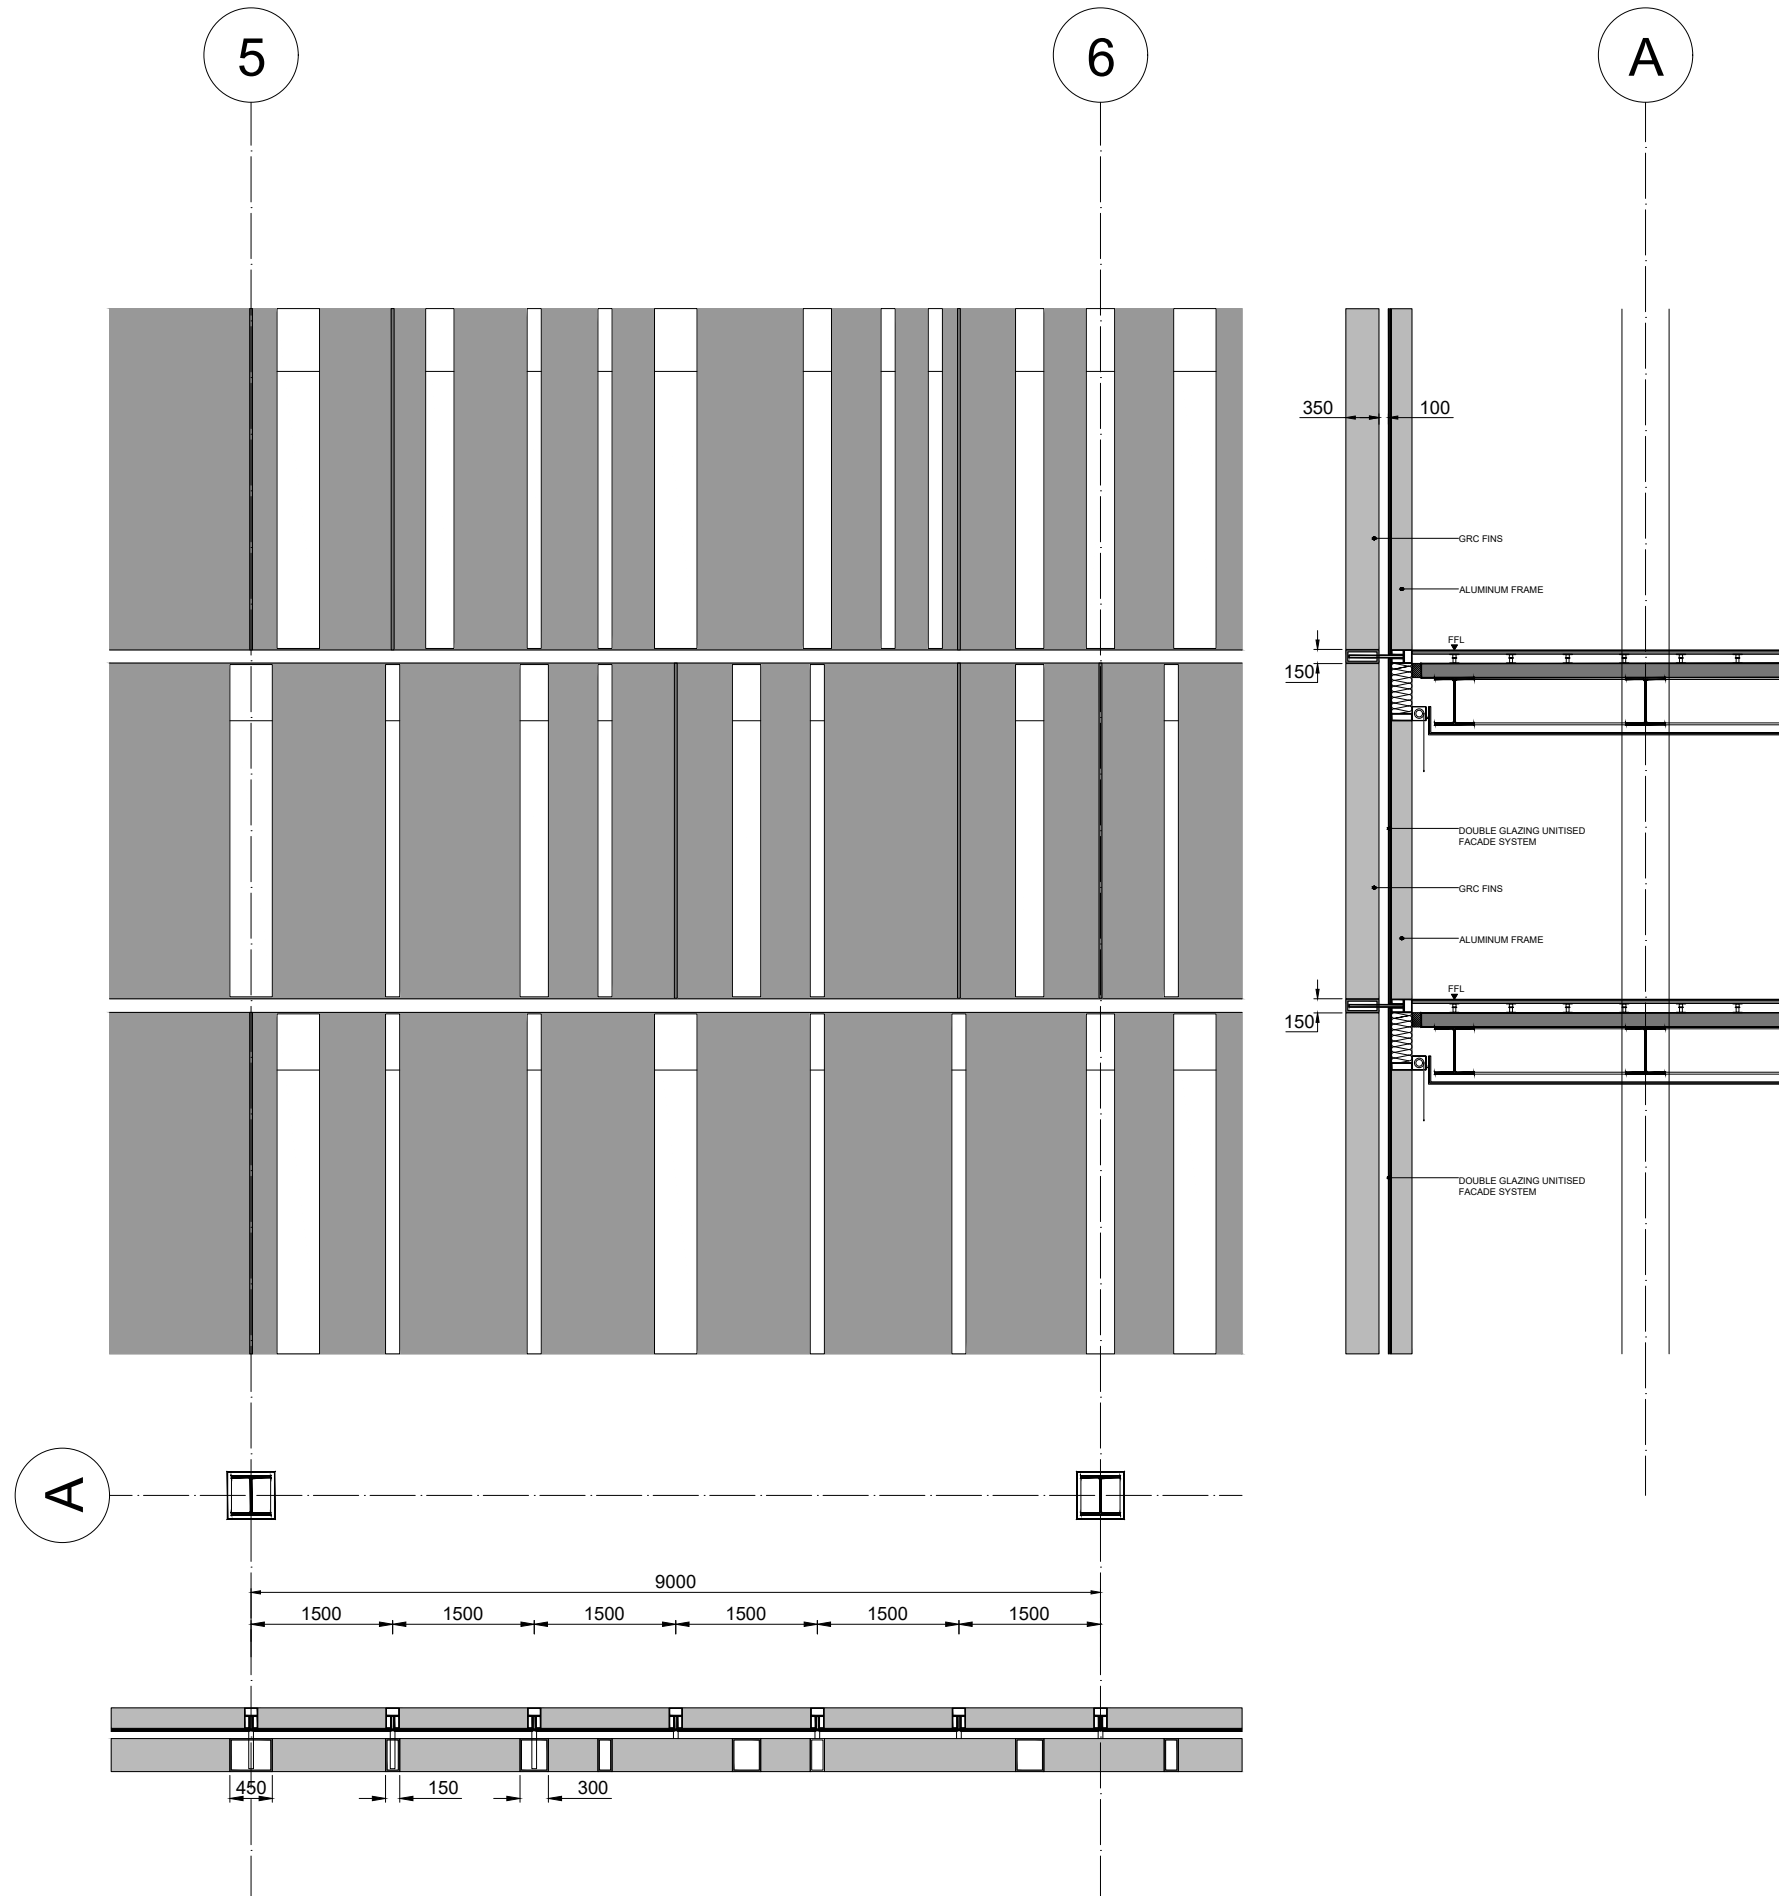

B	07/06/2017	ISSUED FOR PLANNING APPLICATION
A	01/04/2016	ISSUED FOR PLANNING APPLICATION
Revision	Date	Description
Project		
150 Holborn		
Drawing Title		
Facade System		
Typical Bays, Levels 02 to 05		
Scale	Status	Checked By
1:40@A1	Planning Application	DR
Company	Job Number	Drawing Number
PW	325424	A-11-21
Client	Revision	
DAH Real Estates SARL	B	

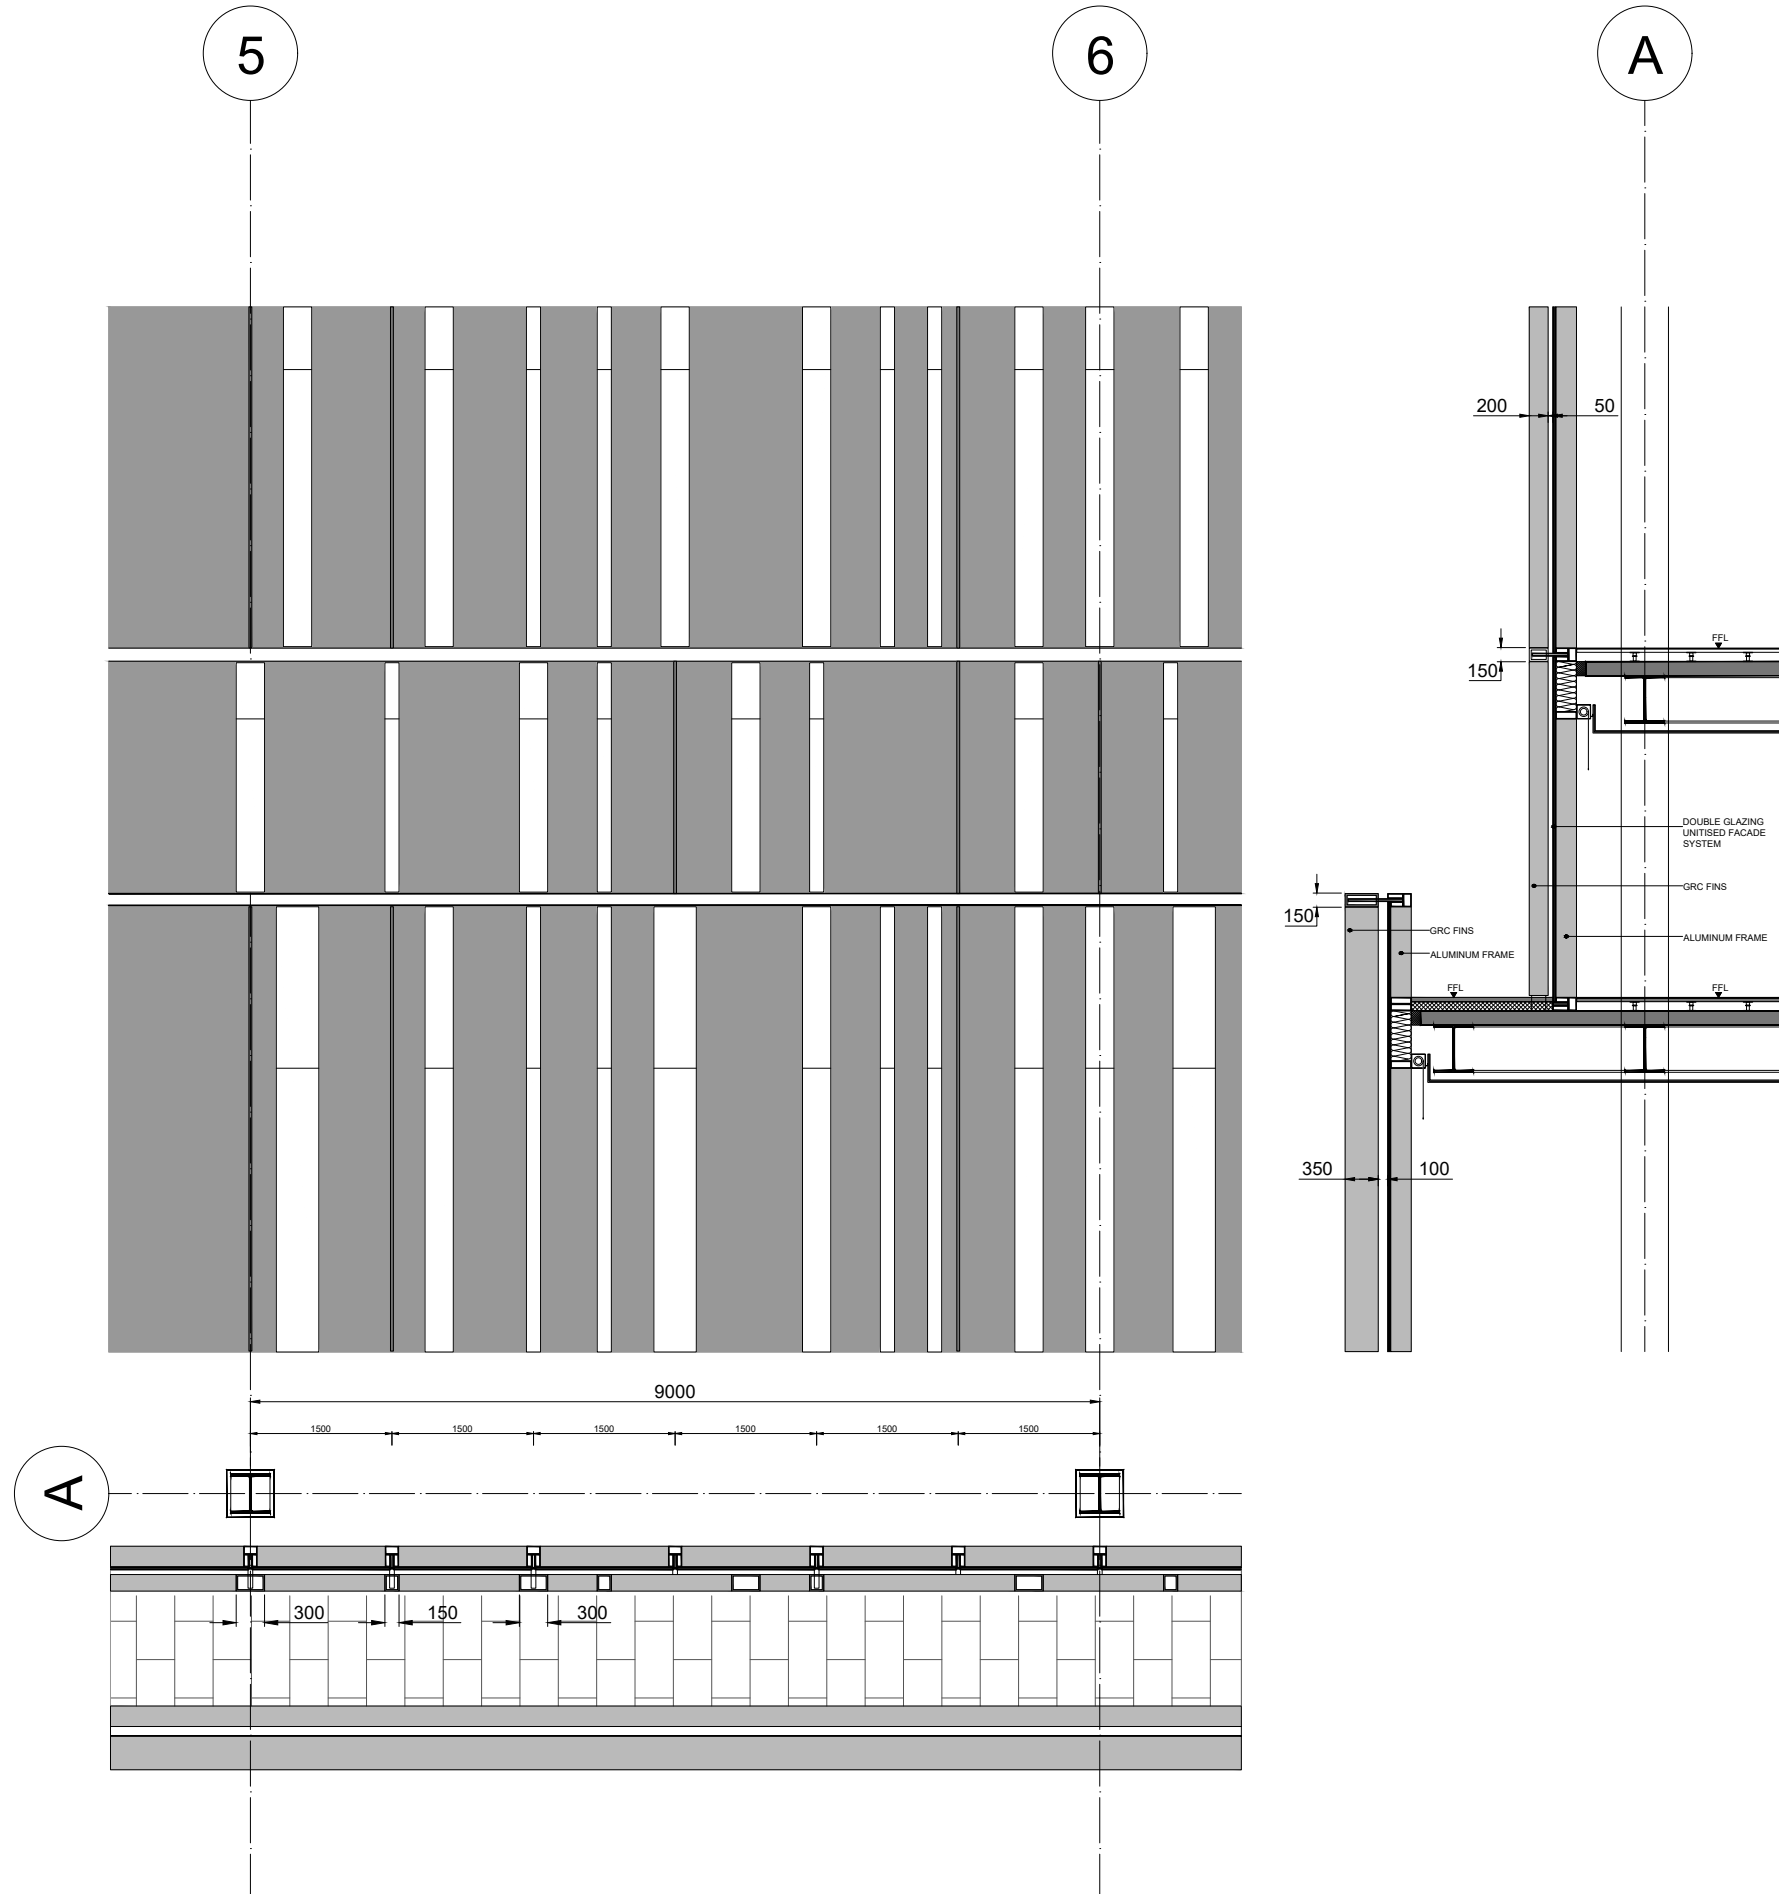

B	07/06/2017	ISSUED FOR PLANNING APPLICATION
A	01/04/2016	ISSUED FOR PLANNING APPLICATION
Revision	Date	Description
Project		
150 Holborn		
Drawing Title		
Facade System		
Upper Bays. Levels 06 to 07		
Scale	Status	Checked By
1:40@A1	Planning Application	DR
Company	Job Number	Drawing Number
PW	325424	A-11-22
Client	Revision	
DAH Real Estates SARL	B	

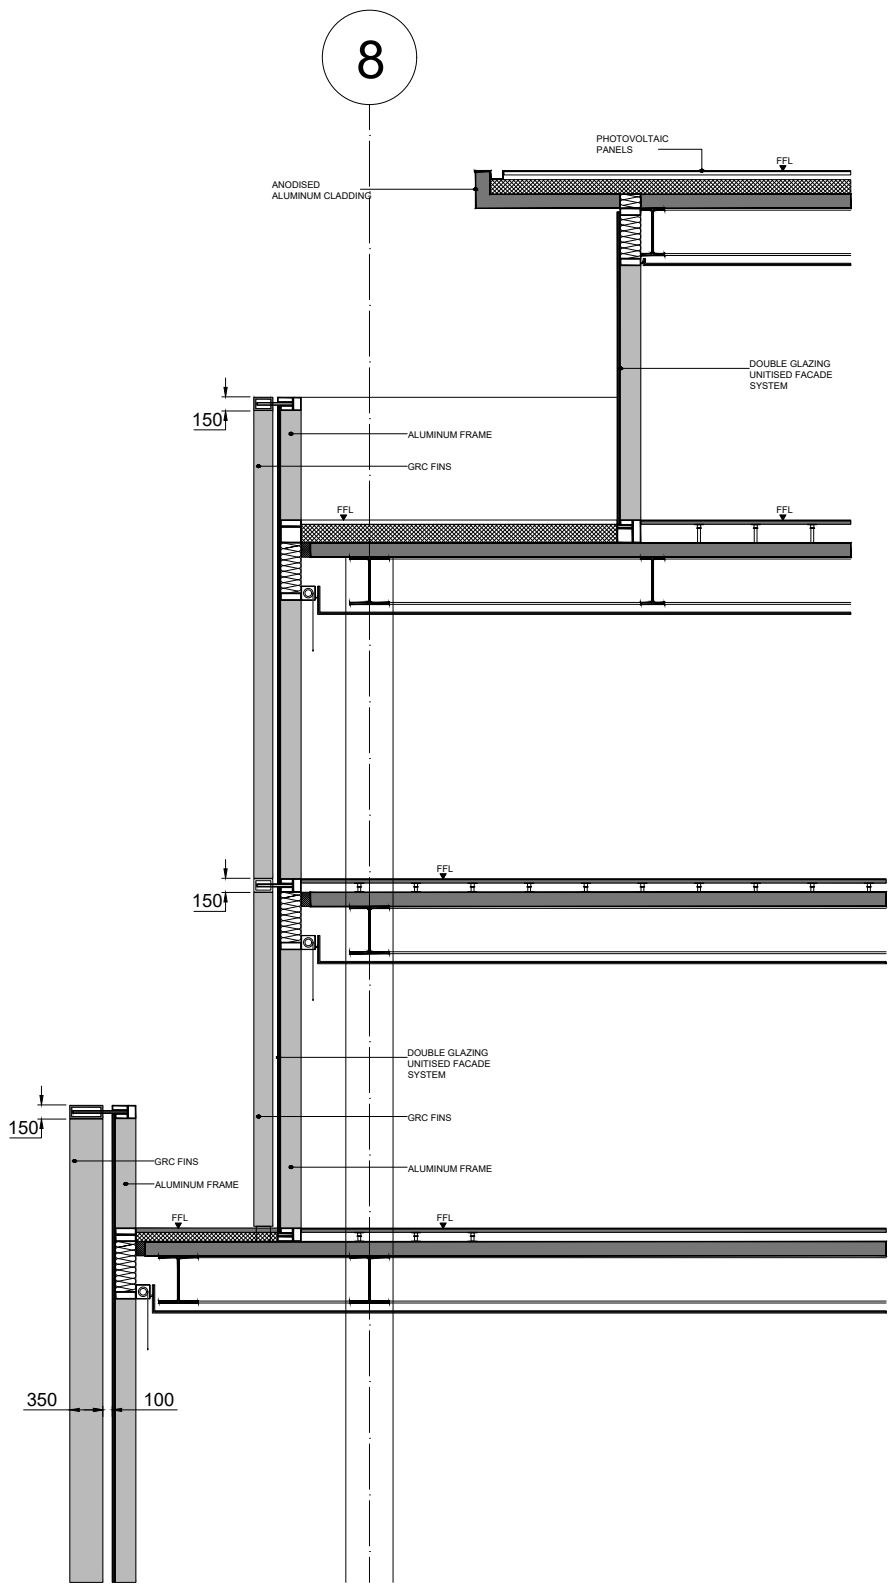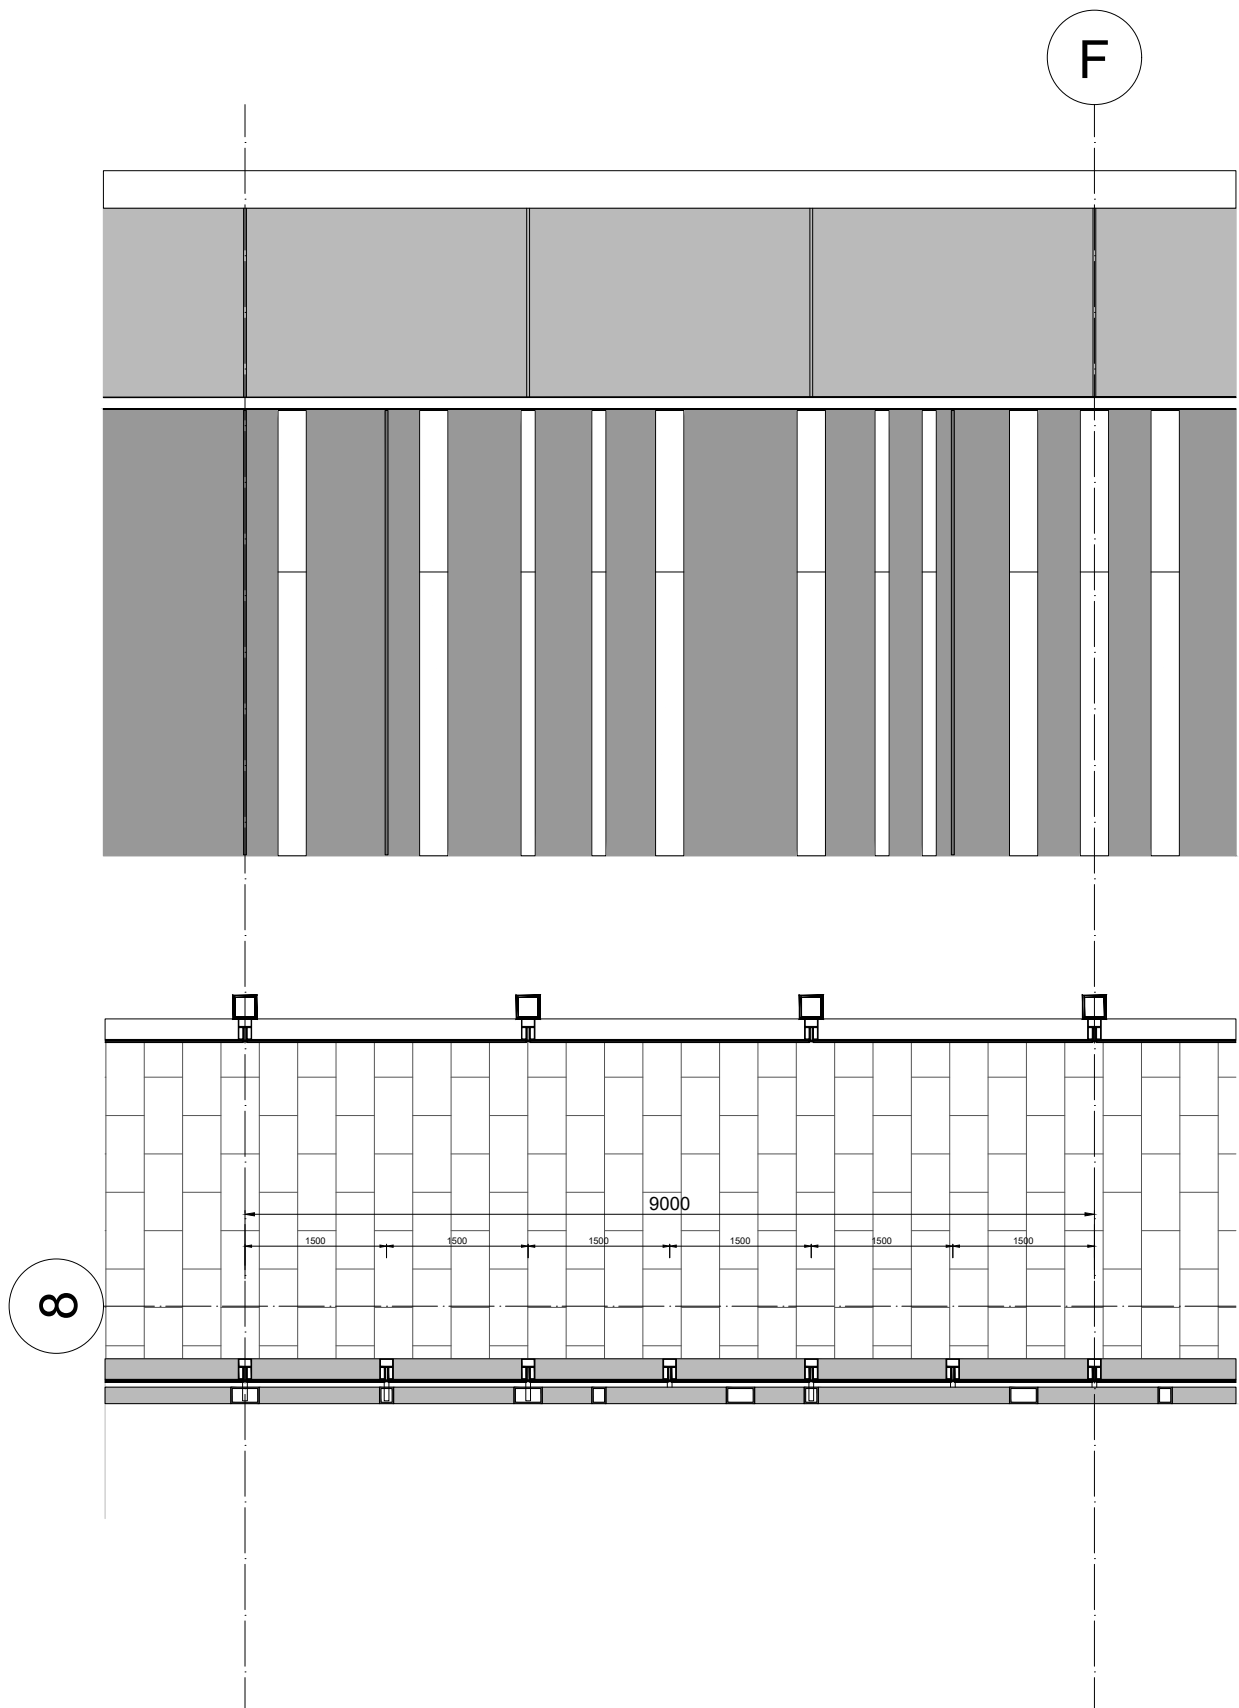

B	07/06/2017	ISSUED FOR PLANNING APPLICATION
A	01/04/2016	ISSUED FOR PLANNING APPLICATION
Revision	Date	Description
Project		
150 Holborn		
Drawing Title		
Facade System		
Upper Bays, Level 08		
Scale	Status	Checked By
1:40@A1	Planning Application	DR
Company	Job Number	Drawing Number
PW	325424	A-11-23
Client	Revision	
DAH Real Estates SARL	B	

