

Lithos Road

Finchley Road

NIGHT CLUB

311


0 1 2 3 4 5

10m

North


307&309 Finchley Road, London NW3 - Existing Basement Floor Plan

Issue	planning
ad design concepts	
Project:	planning - architecture - interior
Drawing Title:	307&309 Finchley Road
Drawing Number:	Existing basement floor plan
Revision:	69-010
Date:	June 2017
Design Concepts Ltd - 31 Gimpson Gardens, London NW2 1JF - www.adconcept.co.uk - Tel: 02082970333 - fax: 02084551124 - enquiries@adconcept.co.uk	

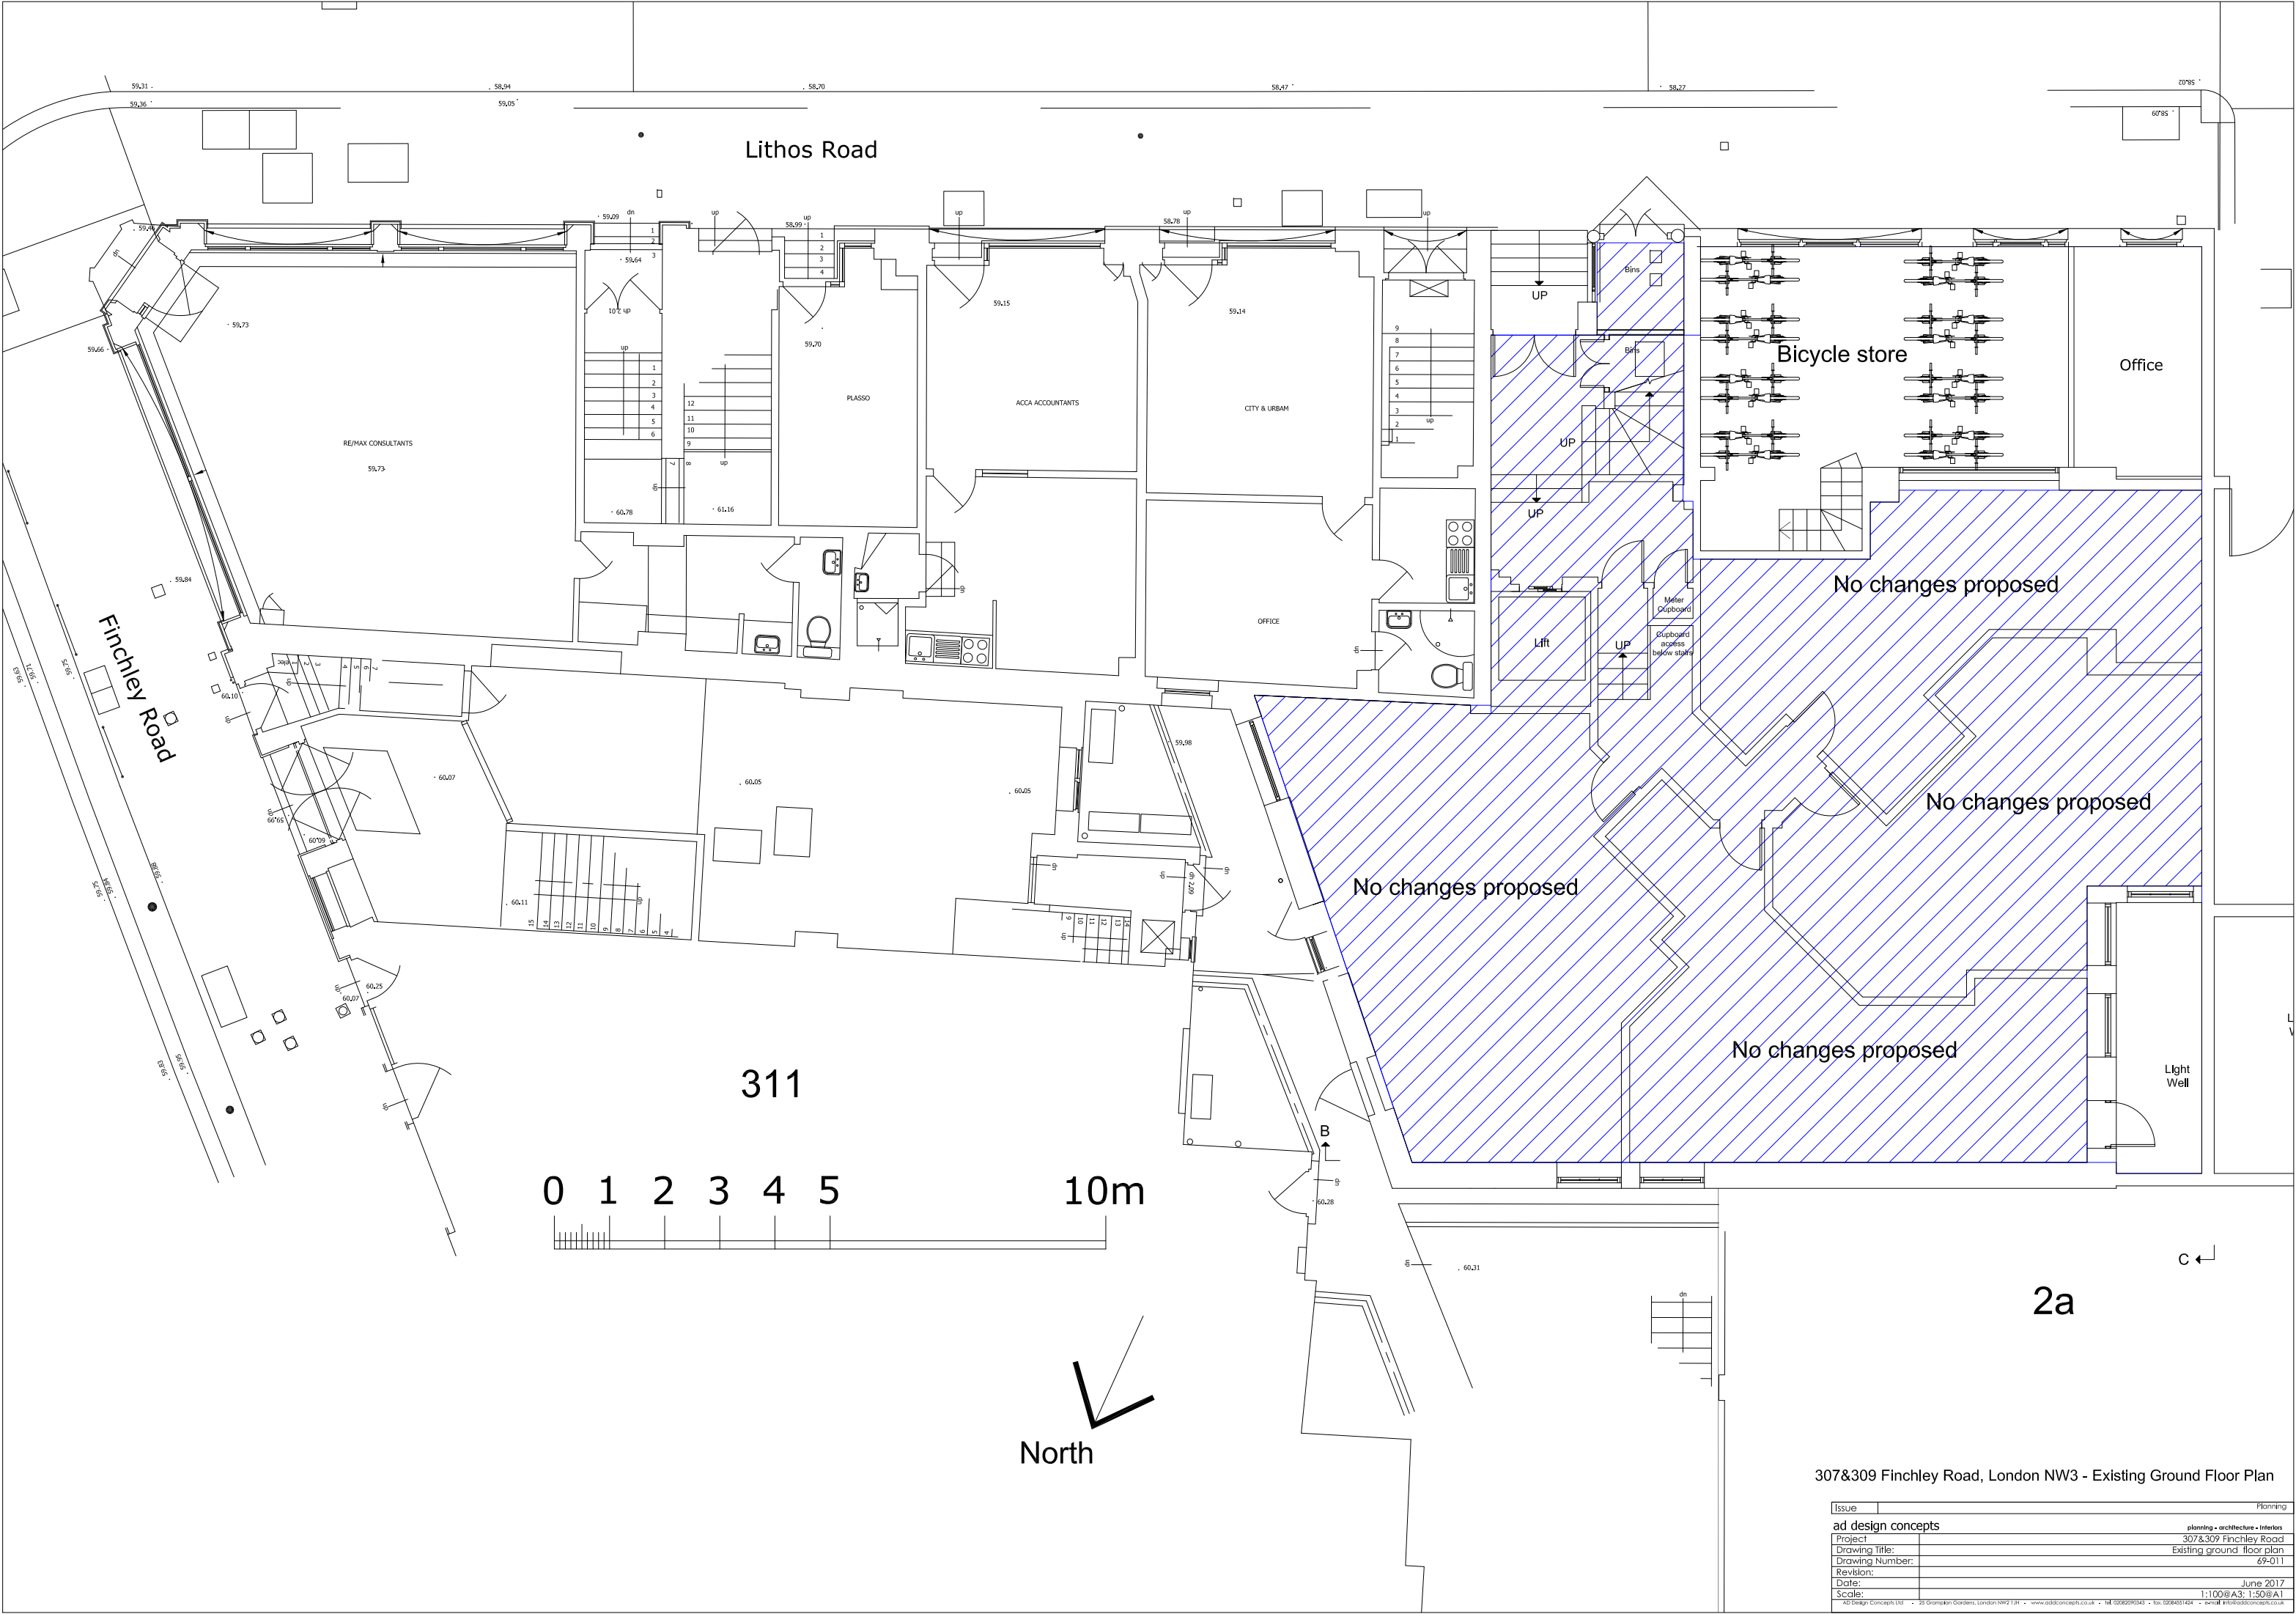


307&309 Finchley Road, London NW3 - Existing Ground Floor Plan

Issue	Planning
ad design concepts	
Project	planning • architecture • interiors
Drawing Title:	307&309 Finchley Road
Drawing Number:	Existing ground floor plan
Revision:	69-011
Date:	June 2017
Scale:	1:100@A3; 1:50@A1
ad design concepts Ltd • 22 Grantham Gardens, London NW2 1JF • www.ad-designconcepts.co.uk • Tel: 02082970043 • fax: 02084051424 • email: info@ad-designconcepts.co.uk	

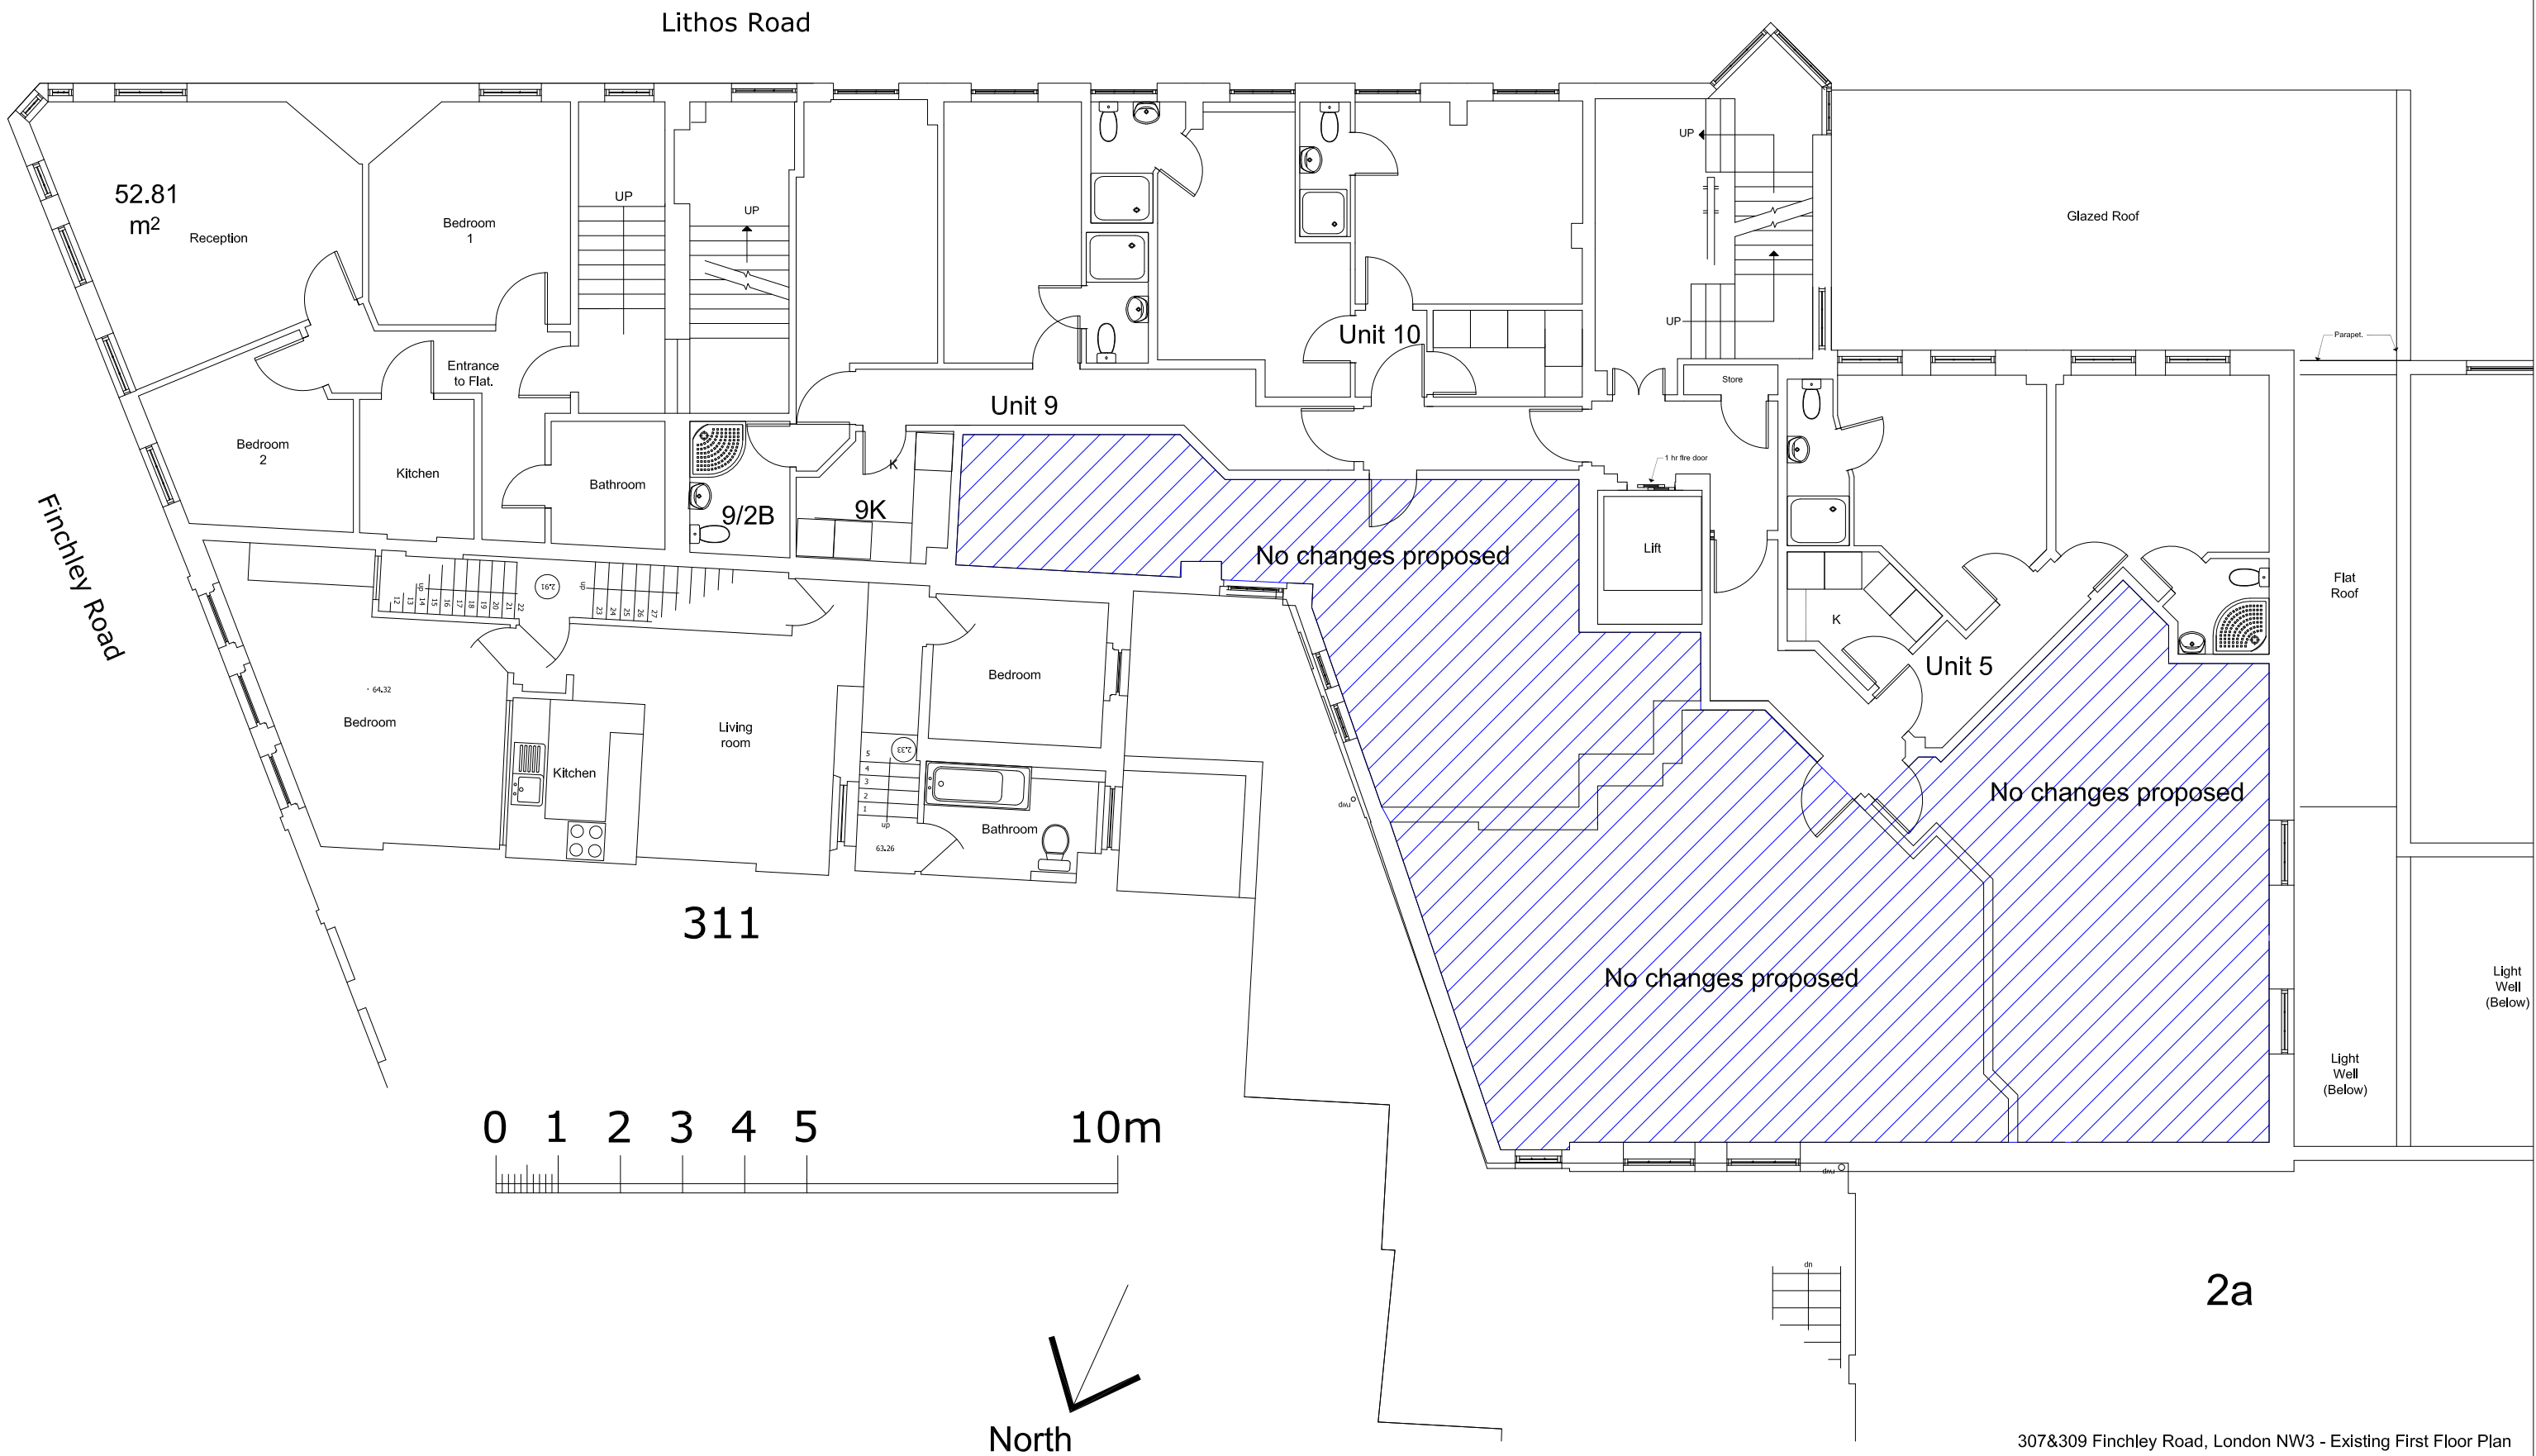


307&309 Finchley Road, London NW3 - Existing First Floor Plan

Issue	Planning
ad design concepts	
Project	307&309 Finchley Road
Drawing Title:	Existing first floor plan
Drawing Number:	69-012
Revision:	
Date:	June 2017
Scale:	1:100@A3; 1:50@A1
ad design concepts Ltd • 22 Grantham Gardens, London NW2 1JL • www.ad-design-concepts.co.uk • Tel: 02082990043 • Fax: 02084031424 • Email: info@ad-design-concepts.co.uk	

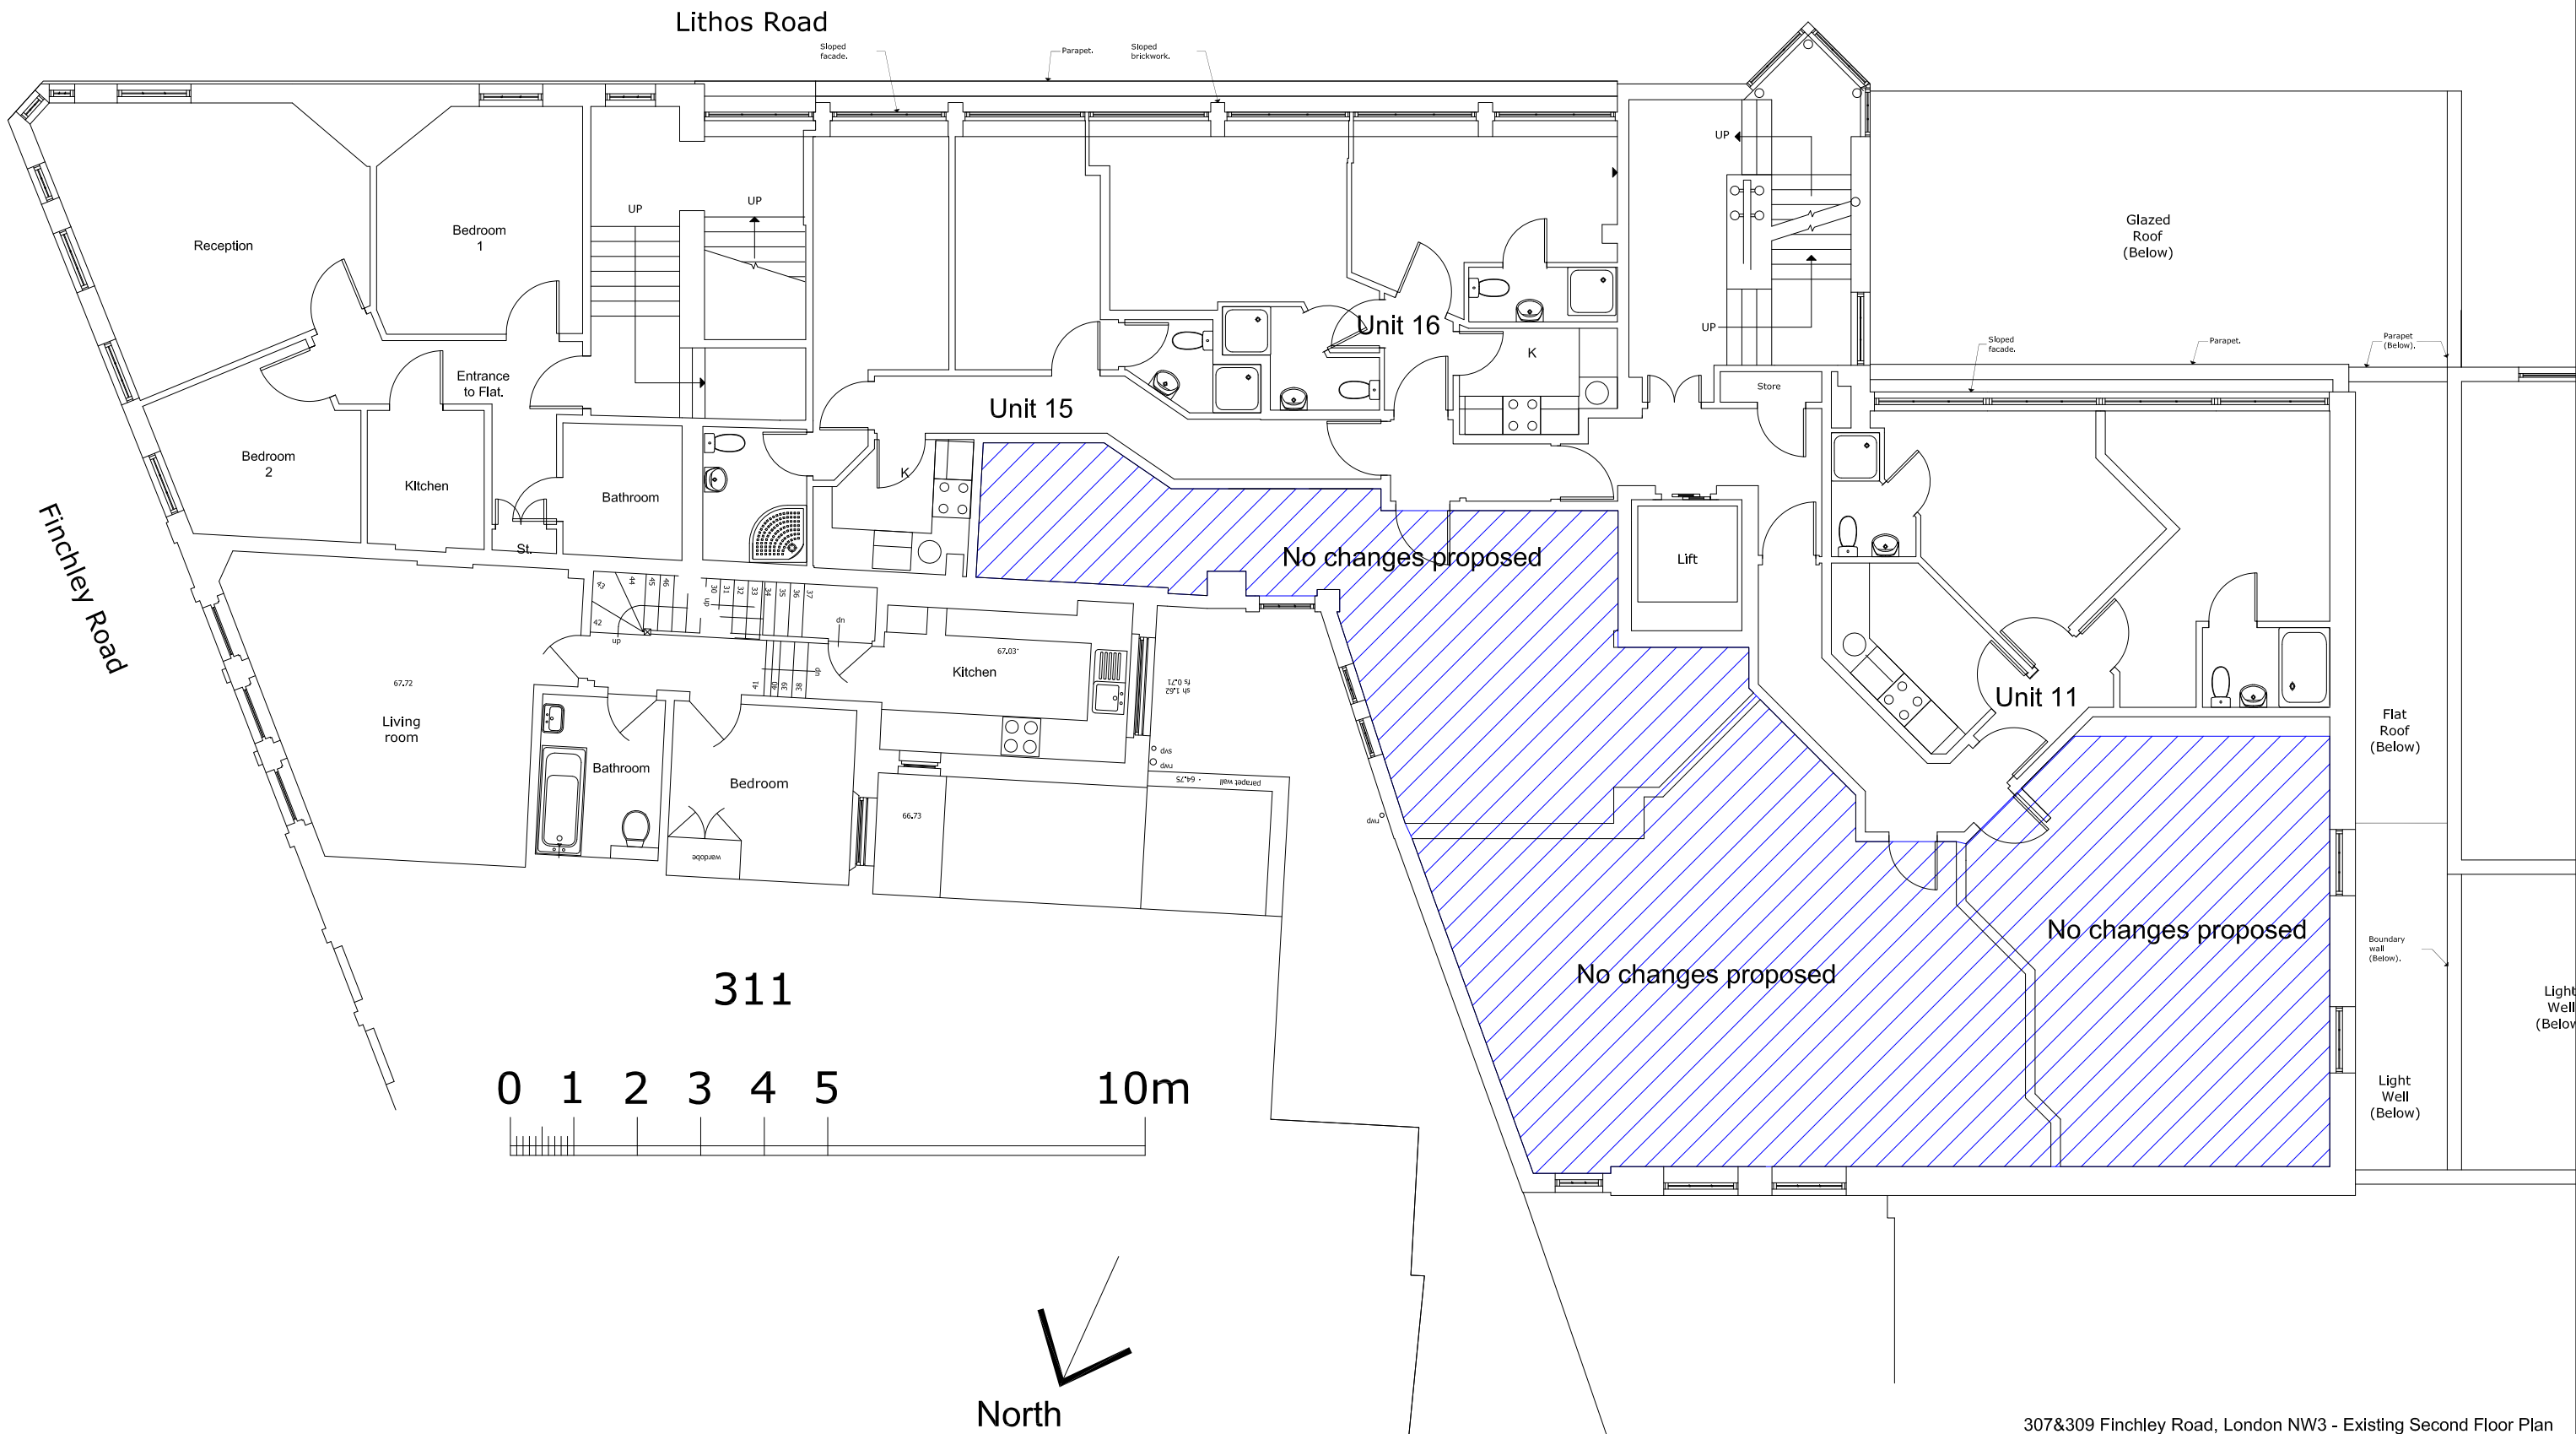

307&309 Finchley Road, London NW3 - Existing Second Floor Plan

Issue	Planning
ad design concepts	
Project	307&309 Finchley Road
Drawing Title:	Existing second floor plan
Drawing Number:	69-013
Revision:	
Date:	June 2017
Scale:	1:100@A3; 1:50@A1
ad design concepts Ltd • 22 Grantham Gardens, London NW2 1JL • www.adidconcepts.co.uk • Tel: 02082950043 • Fax: 02084051424 • email: info@adidconcepts.co.uk	

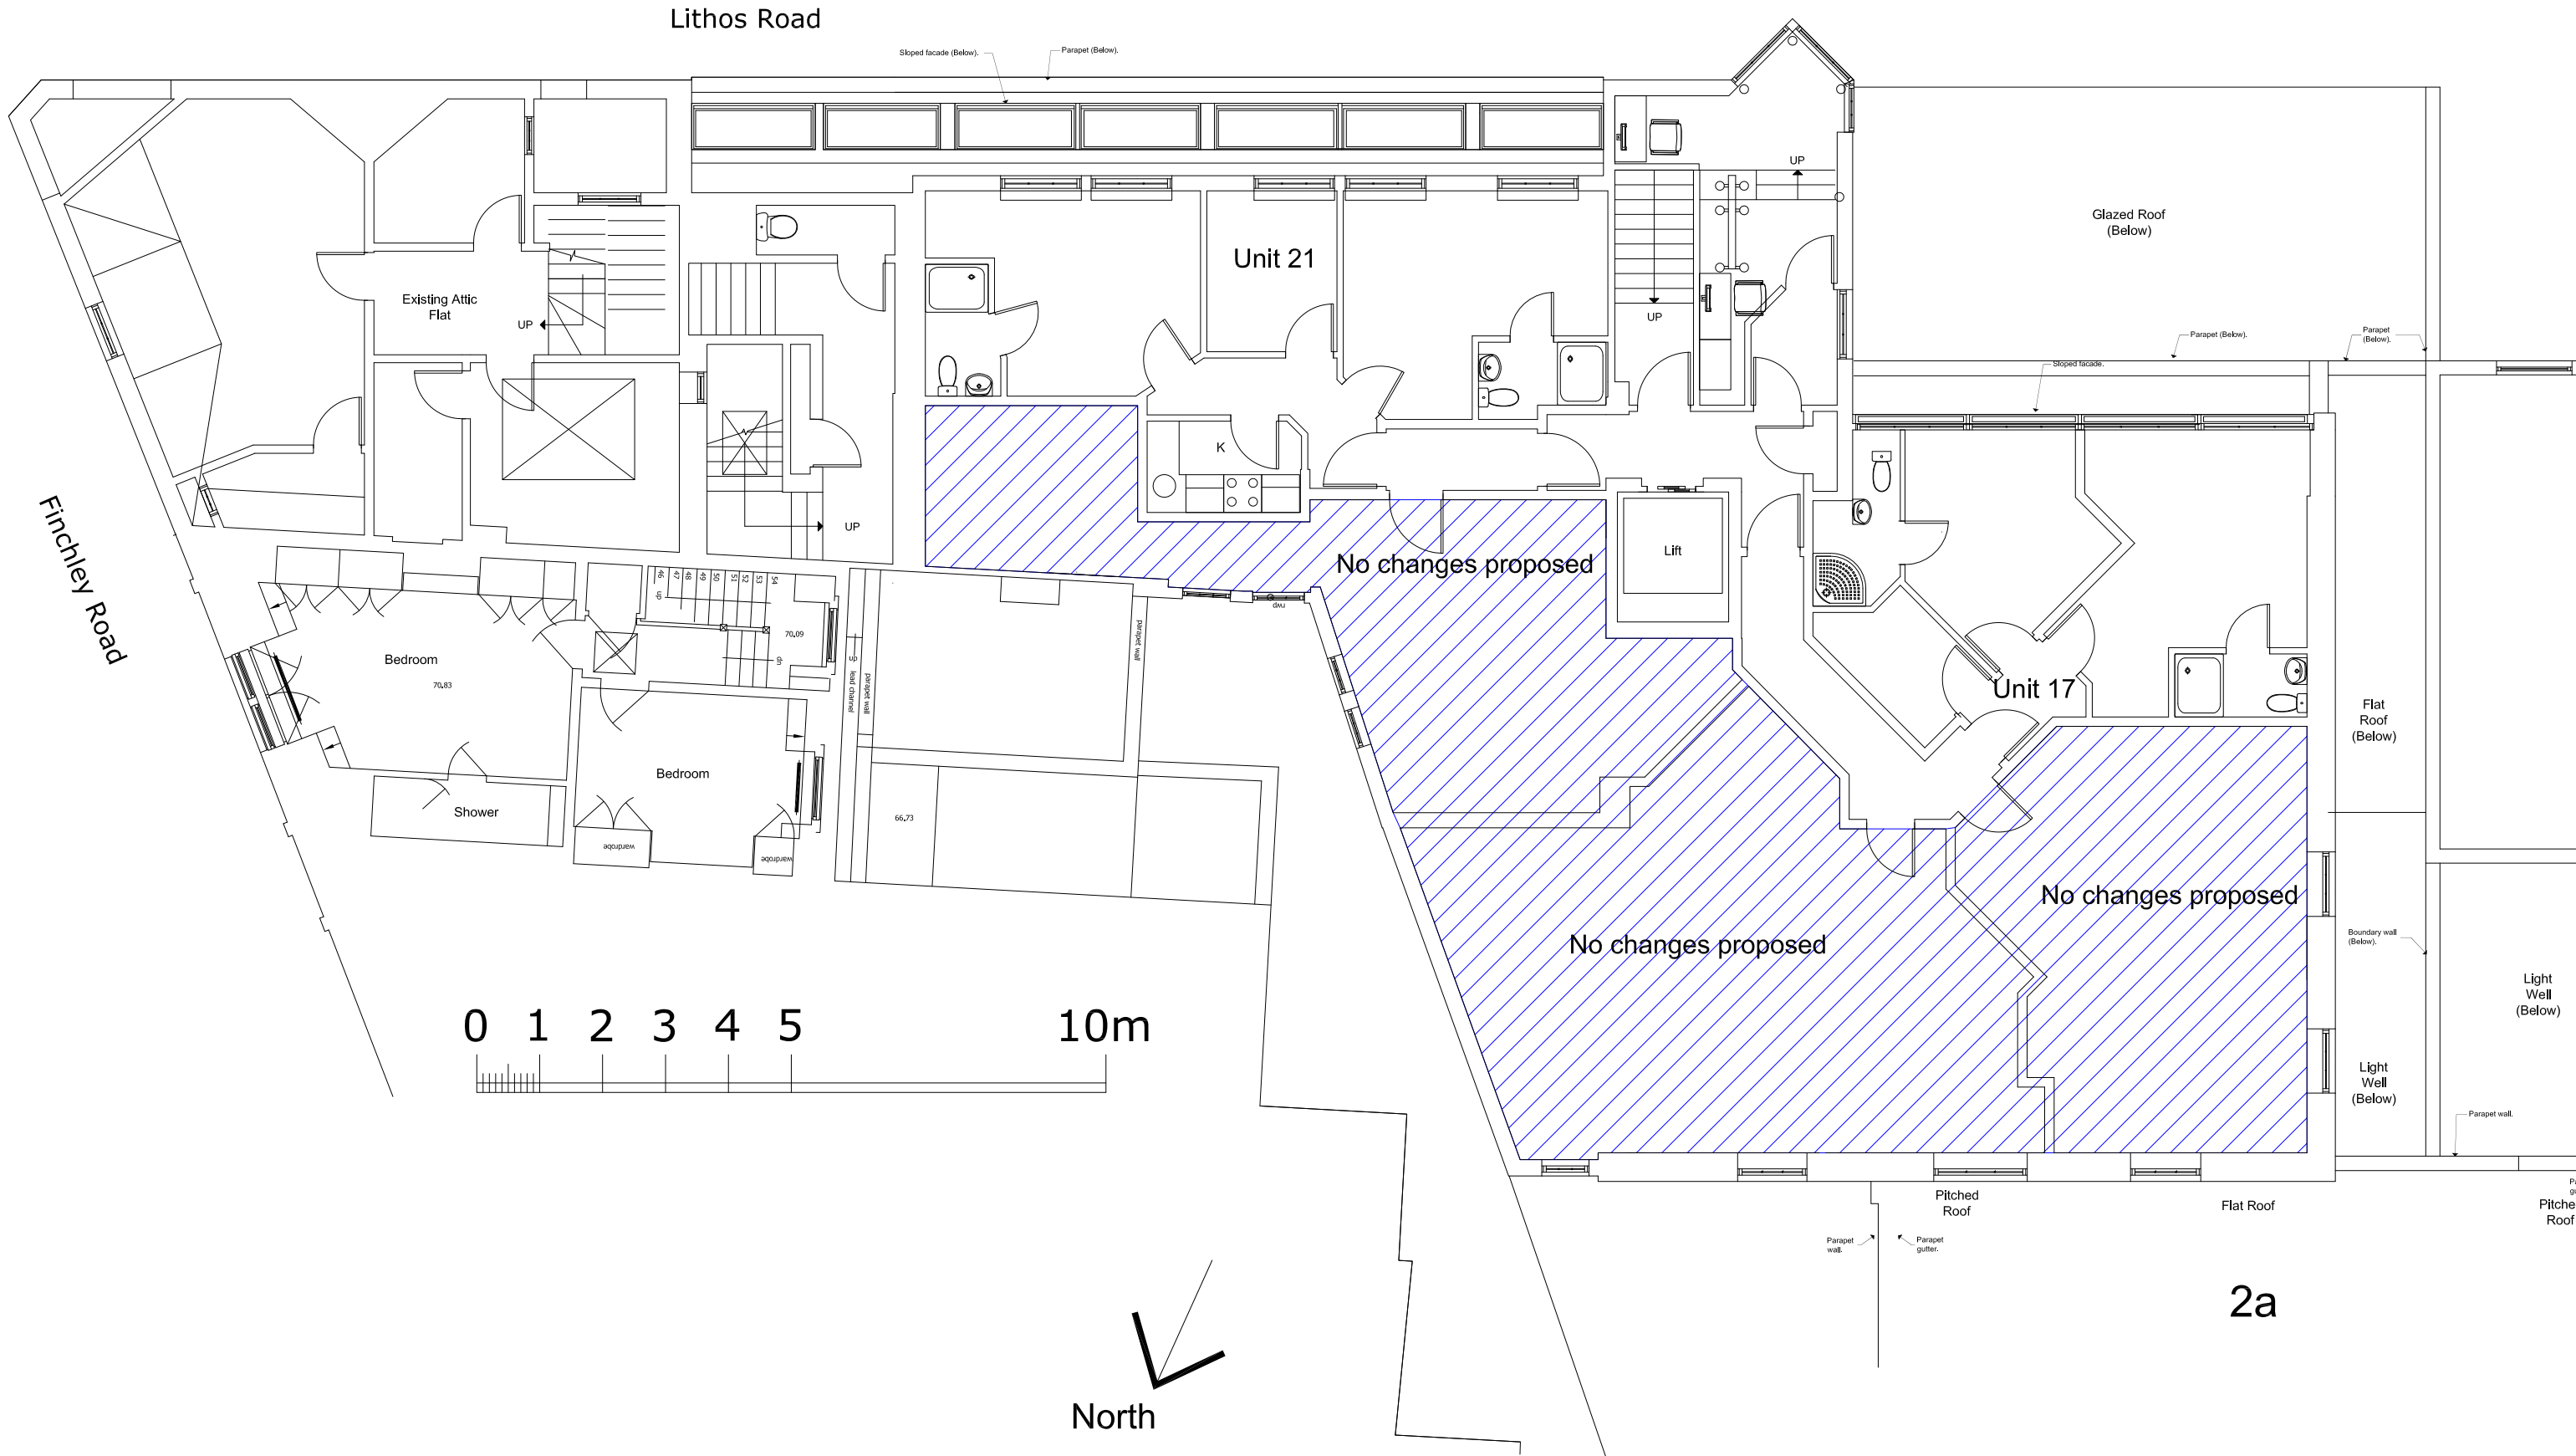

307&309 Finchley Road, London NW3 - Existing Third Floor Plan

Issue	Planning
ad design concepts	
Project	307&309 Finchley Road
Drawing Title:	Existing third floor plan
Drawing Number:	69-014
Revision:	
Date:	June 2017
Scale:	1:100@A3; 1:50@A1
ad design concepts Ltd • 22 Grantham Gardens, London NW2 1RT • www.ad-design-concepts.co.uk • Tel: 02082950343 • Fax: 02084051424 • email: info@ad-design-concepts.co.uk	