


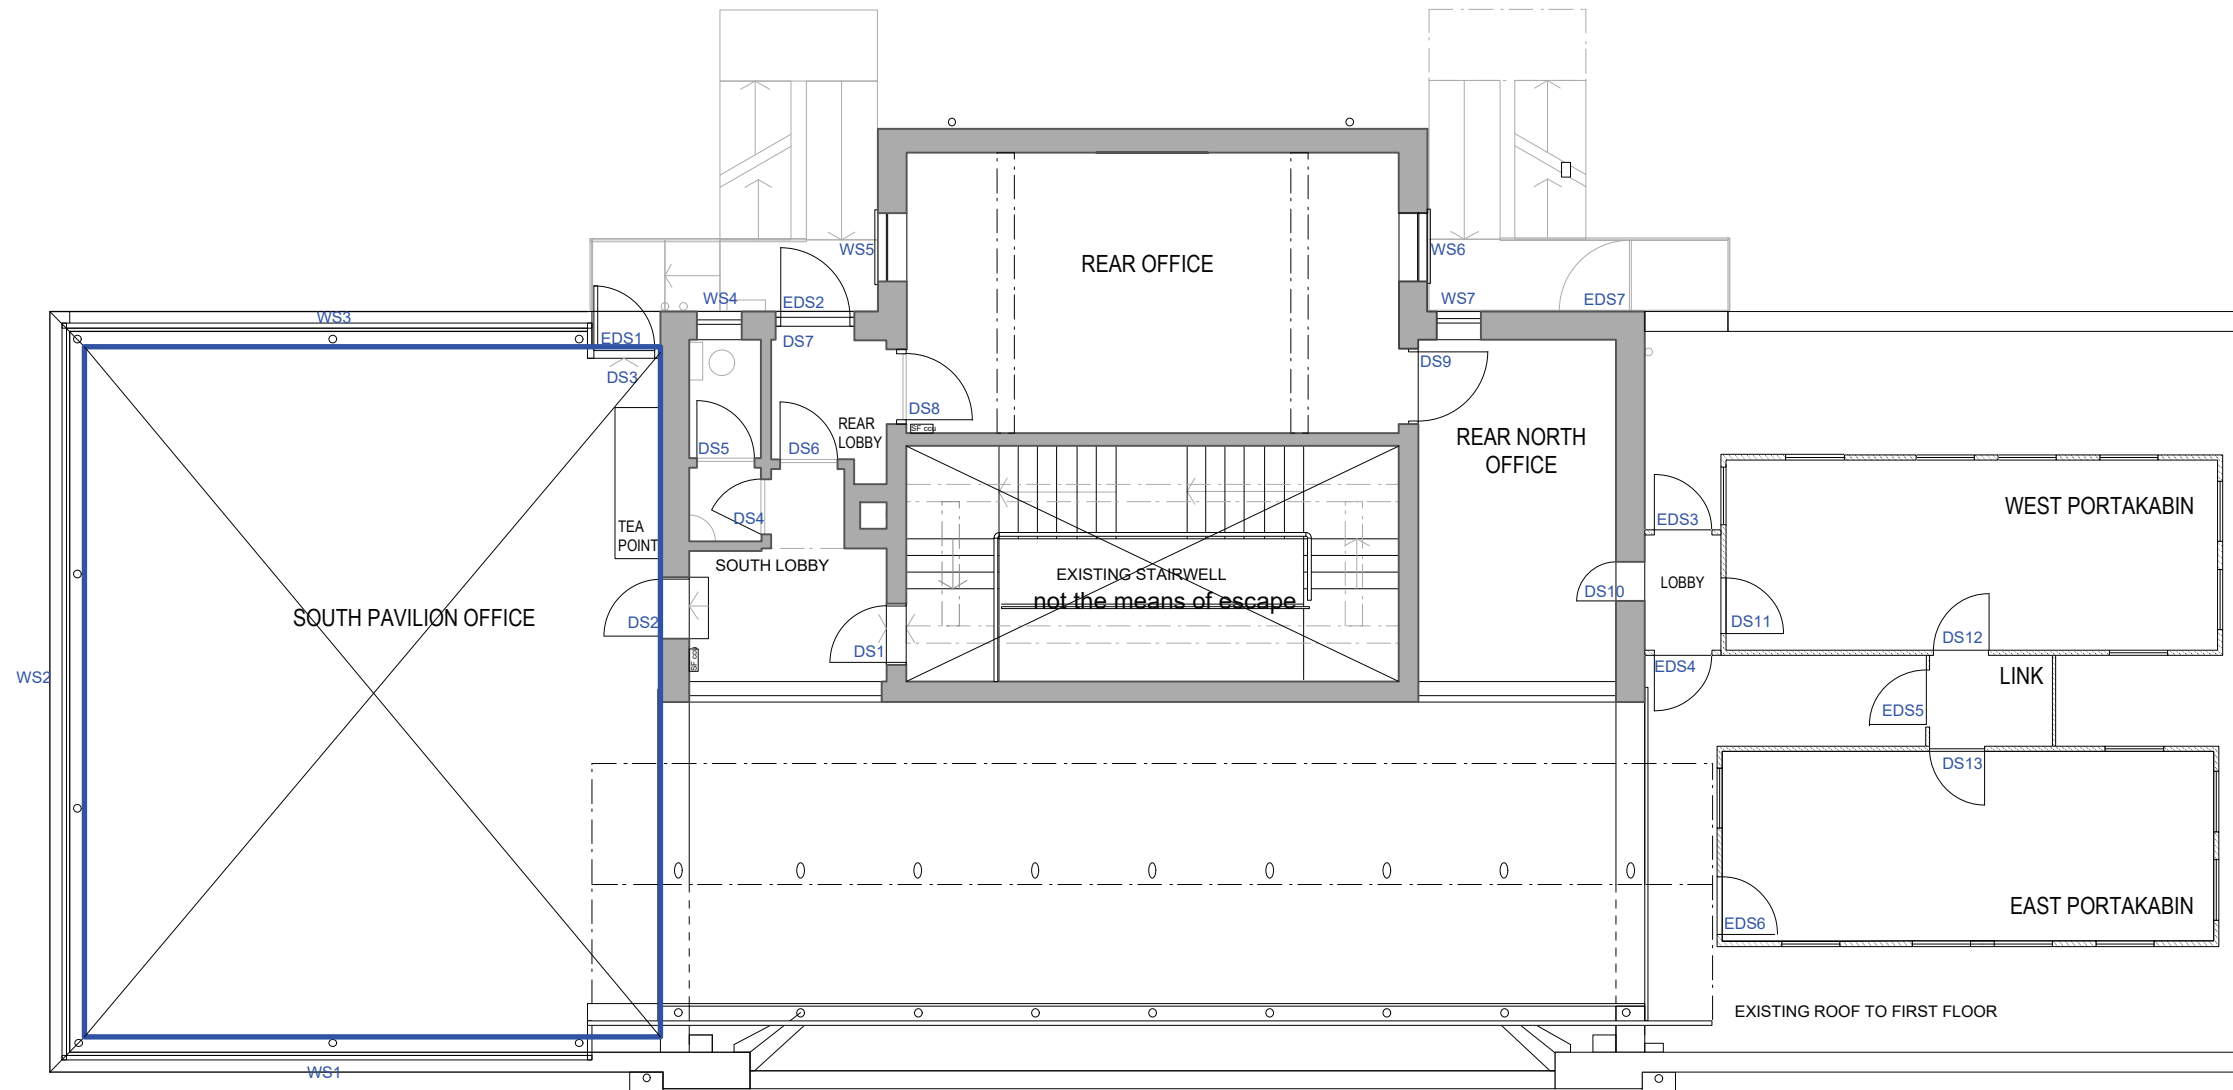

client		drawing		scale	drawn
ARP HOLDINGS LTD		SECOND FLOOR PLAN :		1:100@A3	
job		31 OVAL RD LONDON NW1 7EA			
drawing number		rev	date		ARP ANTHONY RICHARDSON AND PARTNERS TEL: 020 7485 0991 ARCHITECTS AND QUANTITY SURVEYORS FAX: 020 7482 4622 31 OVAL ROAD CAMDEN TOWN LONDON NW1 7EA EMAIL: mail@arparchitects.co.uk
0849 / 04		-	july 17		