


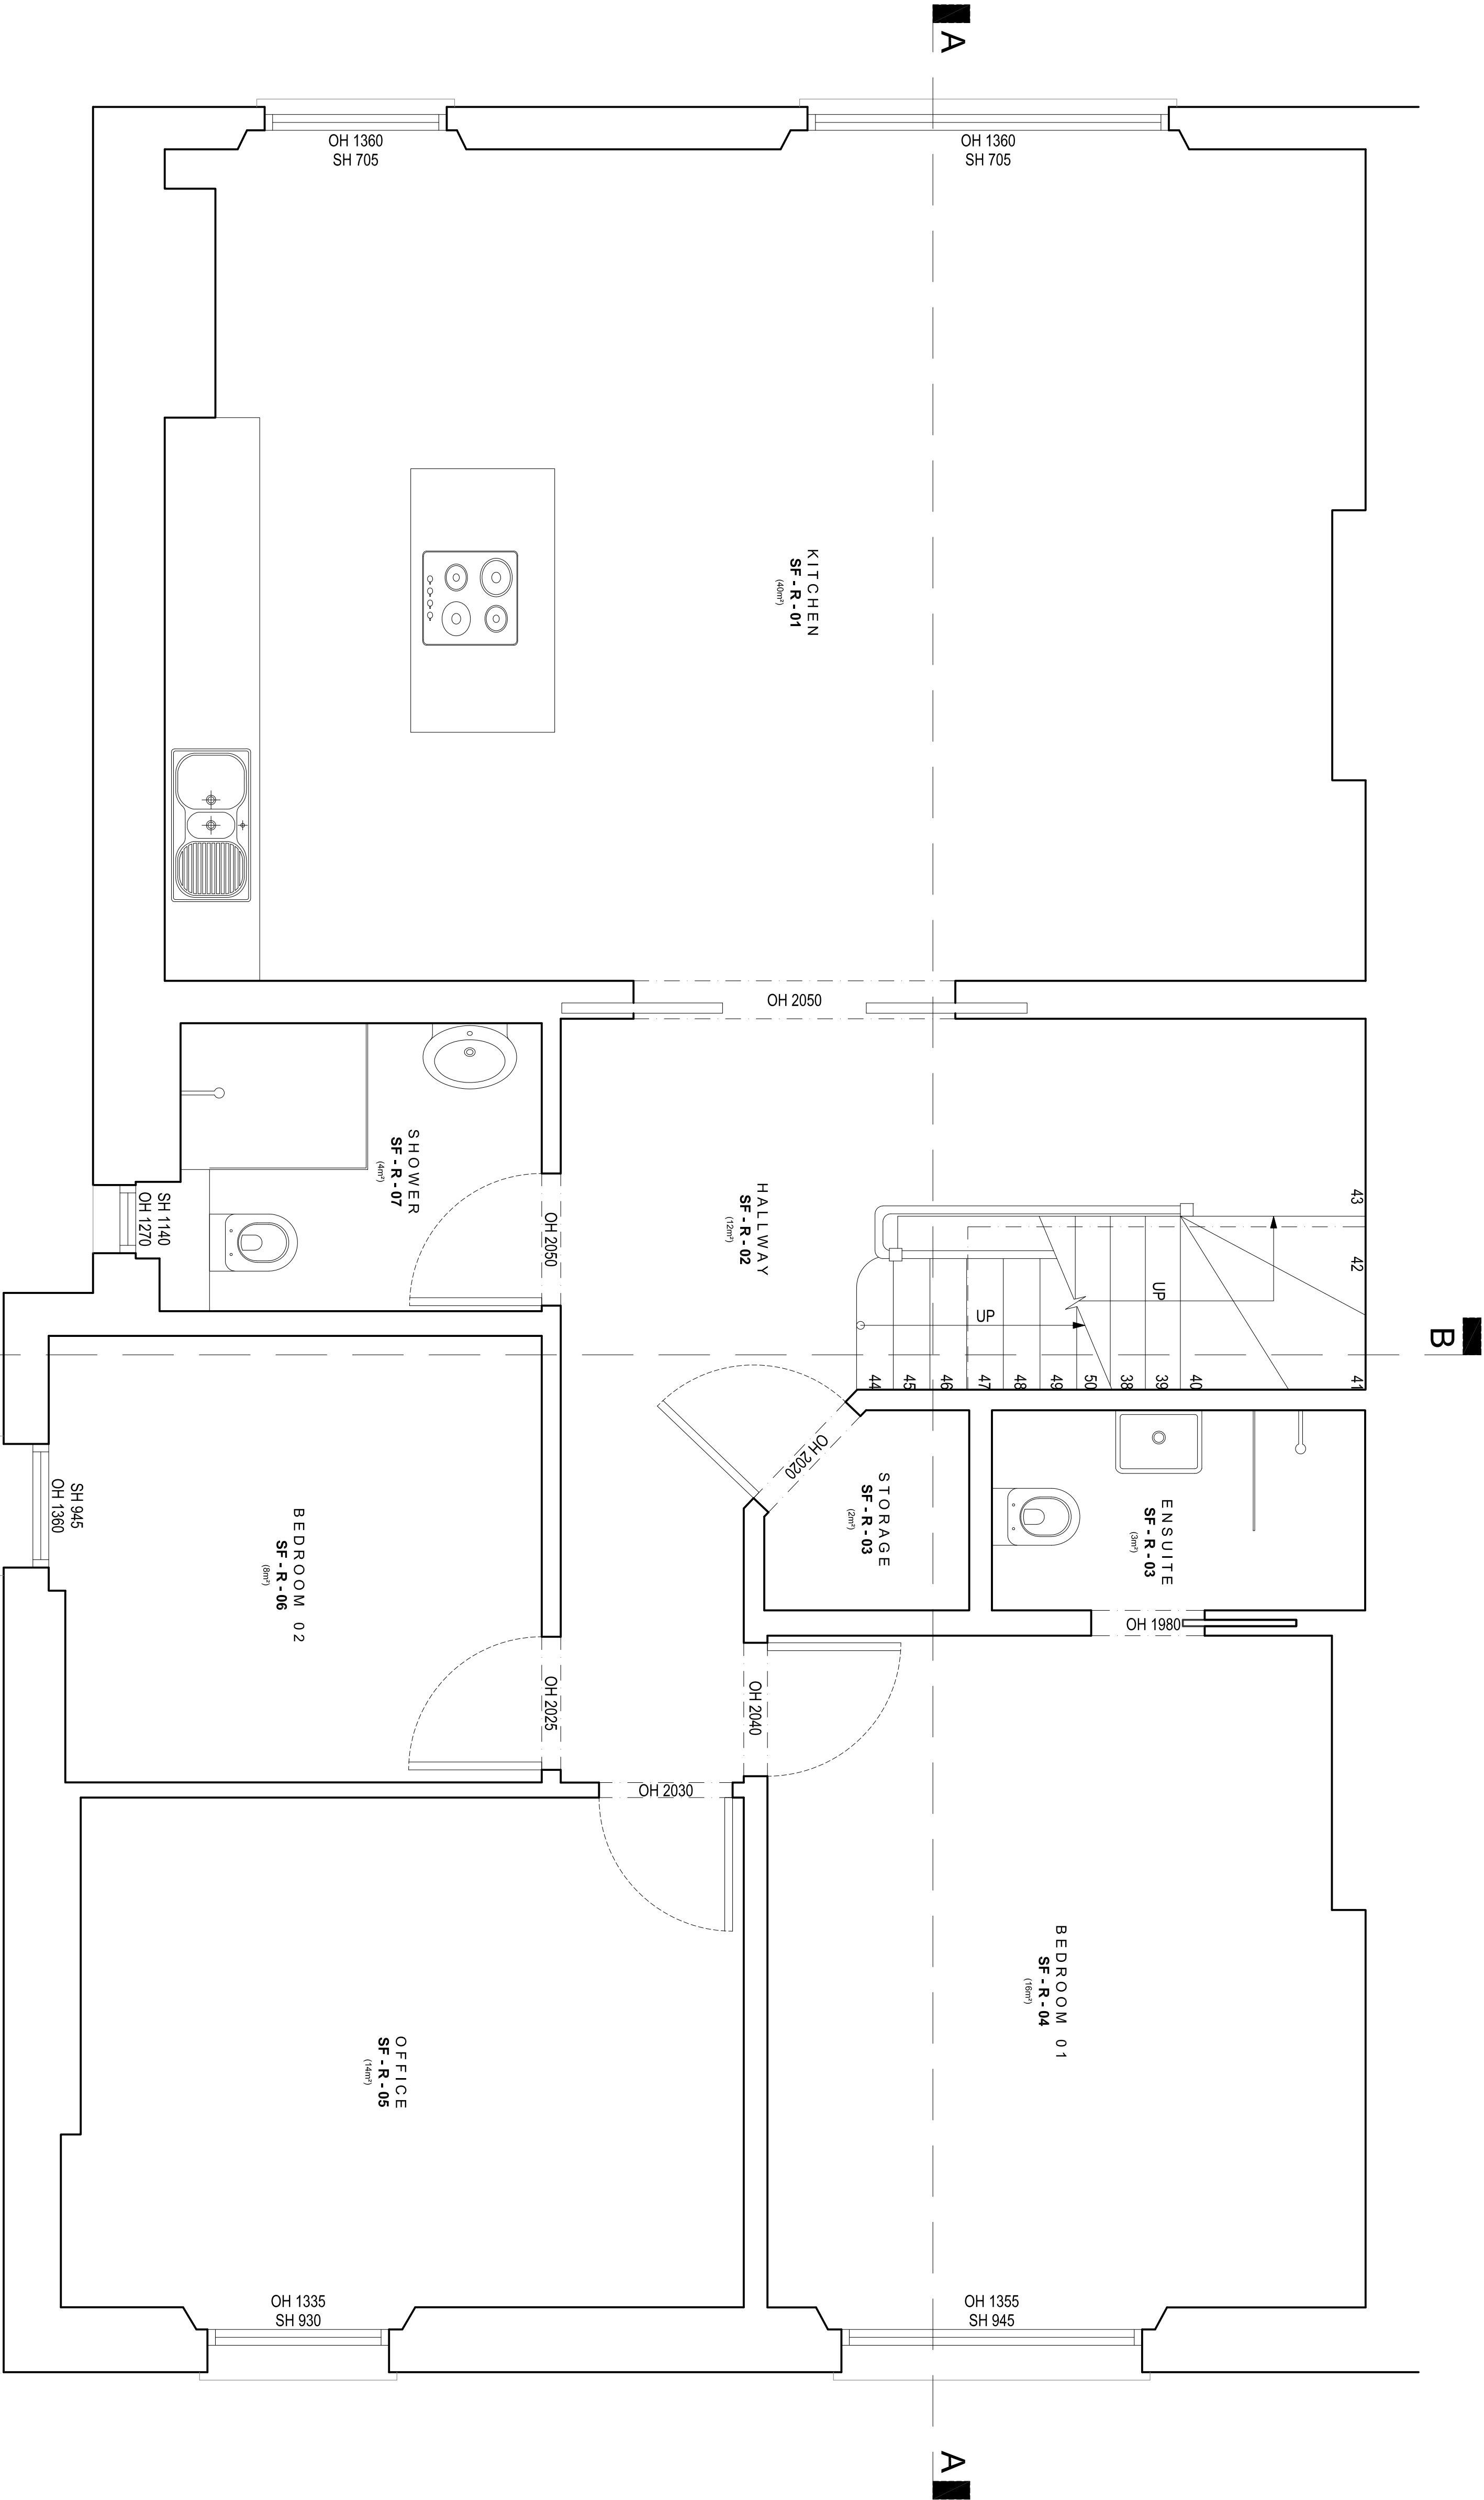

A

B

A

B

EXISTING SECOND FLOOR PLAN

SCALE 1:25

0.0 0.25 0.50 0.75 1.00 1.25m

GRESFORD
ARCHITECTS

Unit B15
2, Berkeley St
N15 5AN
L: +44 (0)20 7248 8865
E: info@gresfordarchitects.co.uk



Project Title
Flat 3, 3 Balisze Park
London
NW3 4ET

Drawing Title
Existing Second Floor Plan

Rev Date Description
Drawing Title
PLANNING
Client
Mattias Gustawsson

Scale
1:25@A1
JMA
04/08/2017
4050_012

Drawn
JMA
Checked
JMA
Revision

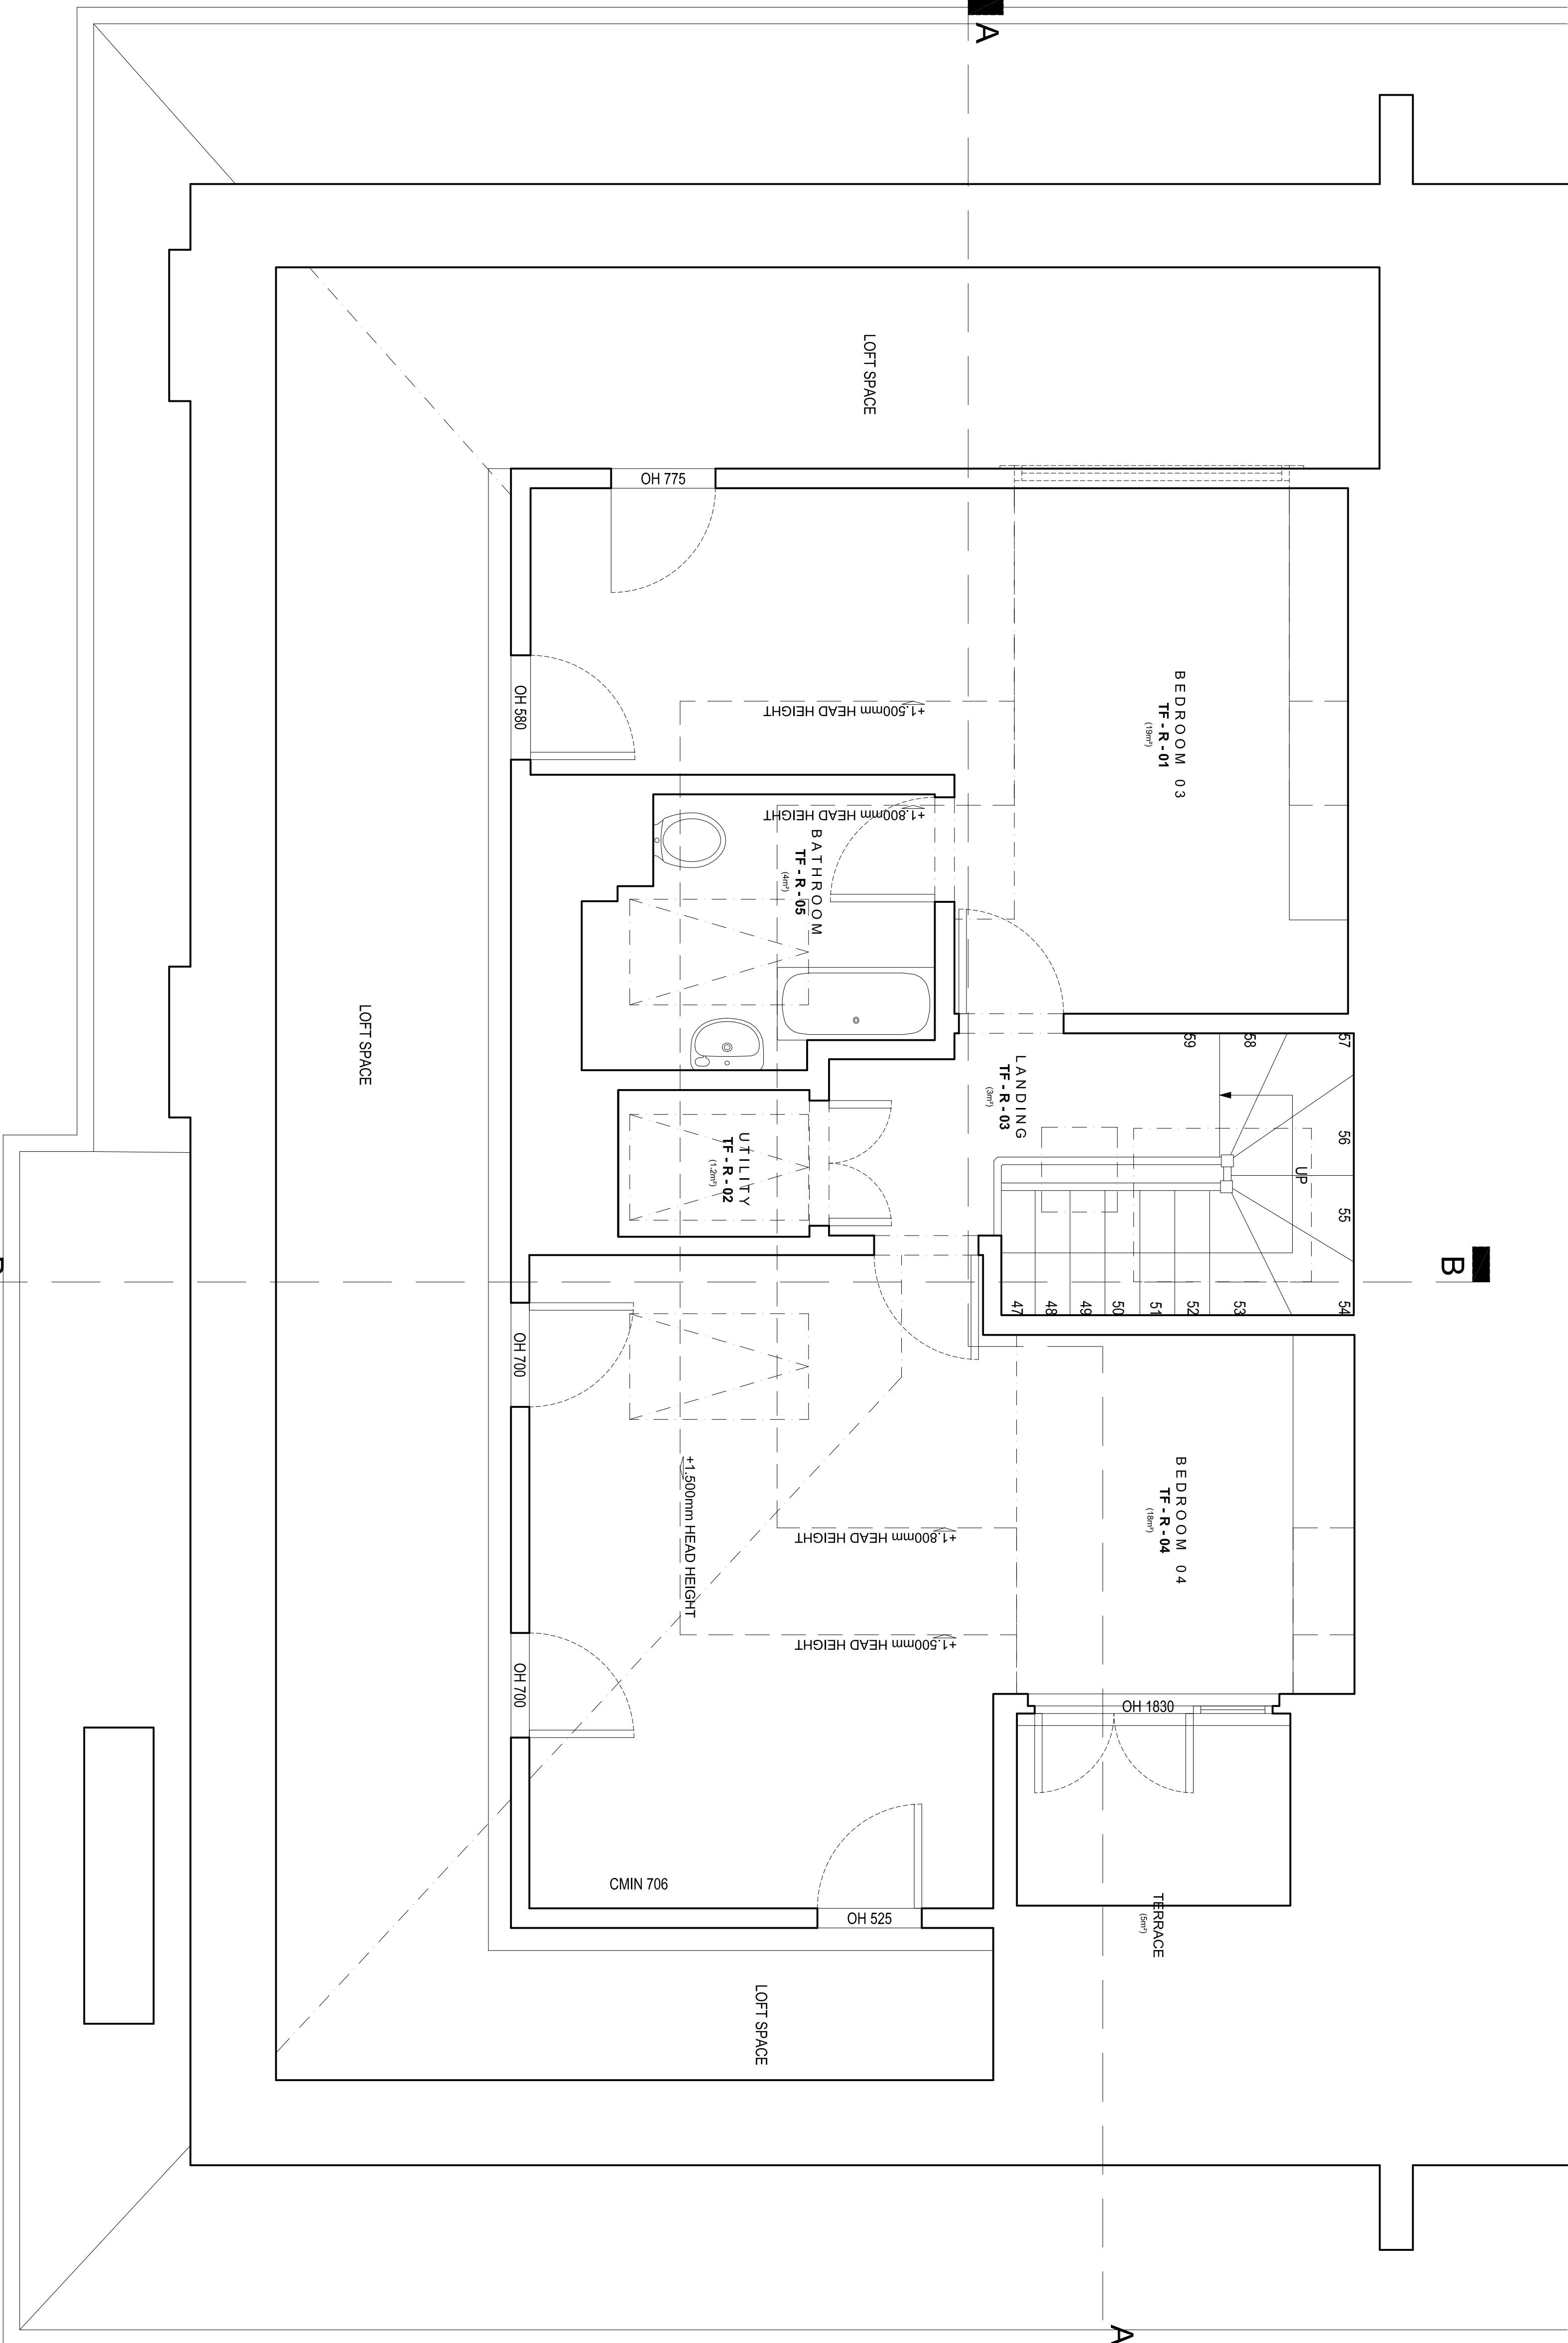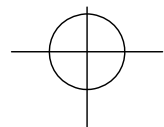

EXISTING THIRD FLOOR PLAN
SCALE 1:25

0.0 0.25 0.50 0.75 1.00 1.25m


REV	DATE	DESCRIPTION
1		
DRAWING TITLE		
PLANNING		
CLIENT		
Mattias Gustawsson		

UNBIS L: +46 (0)20 7246 865
2. Bockary St E: info@gresfordarchitects.co.uk
NHSBN


PROJECT TITLE
Flat 3, 3 Belsize Park
London
NW3 4ET

DRAWING TITLE
Existing Third Floor Plan

SCALE	DRAWN
1:25@A1	JMA
DATE	CHECKED
06/06/2017	-
DWG NO.	REVISION
4050_013	-

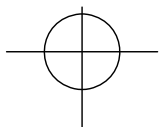

ROOF PLAN

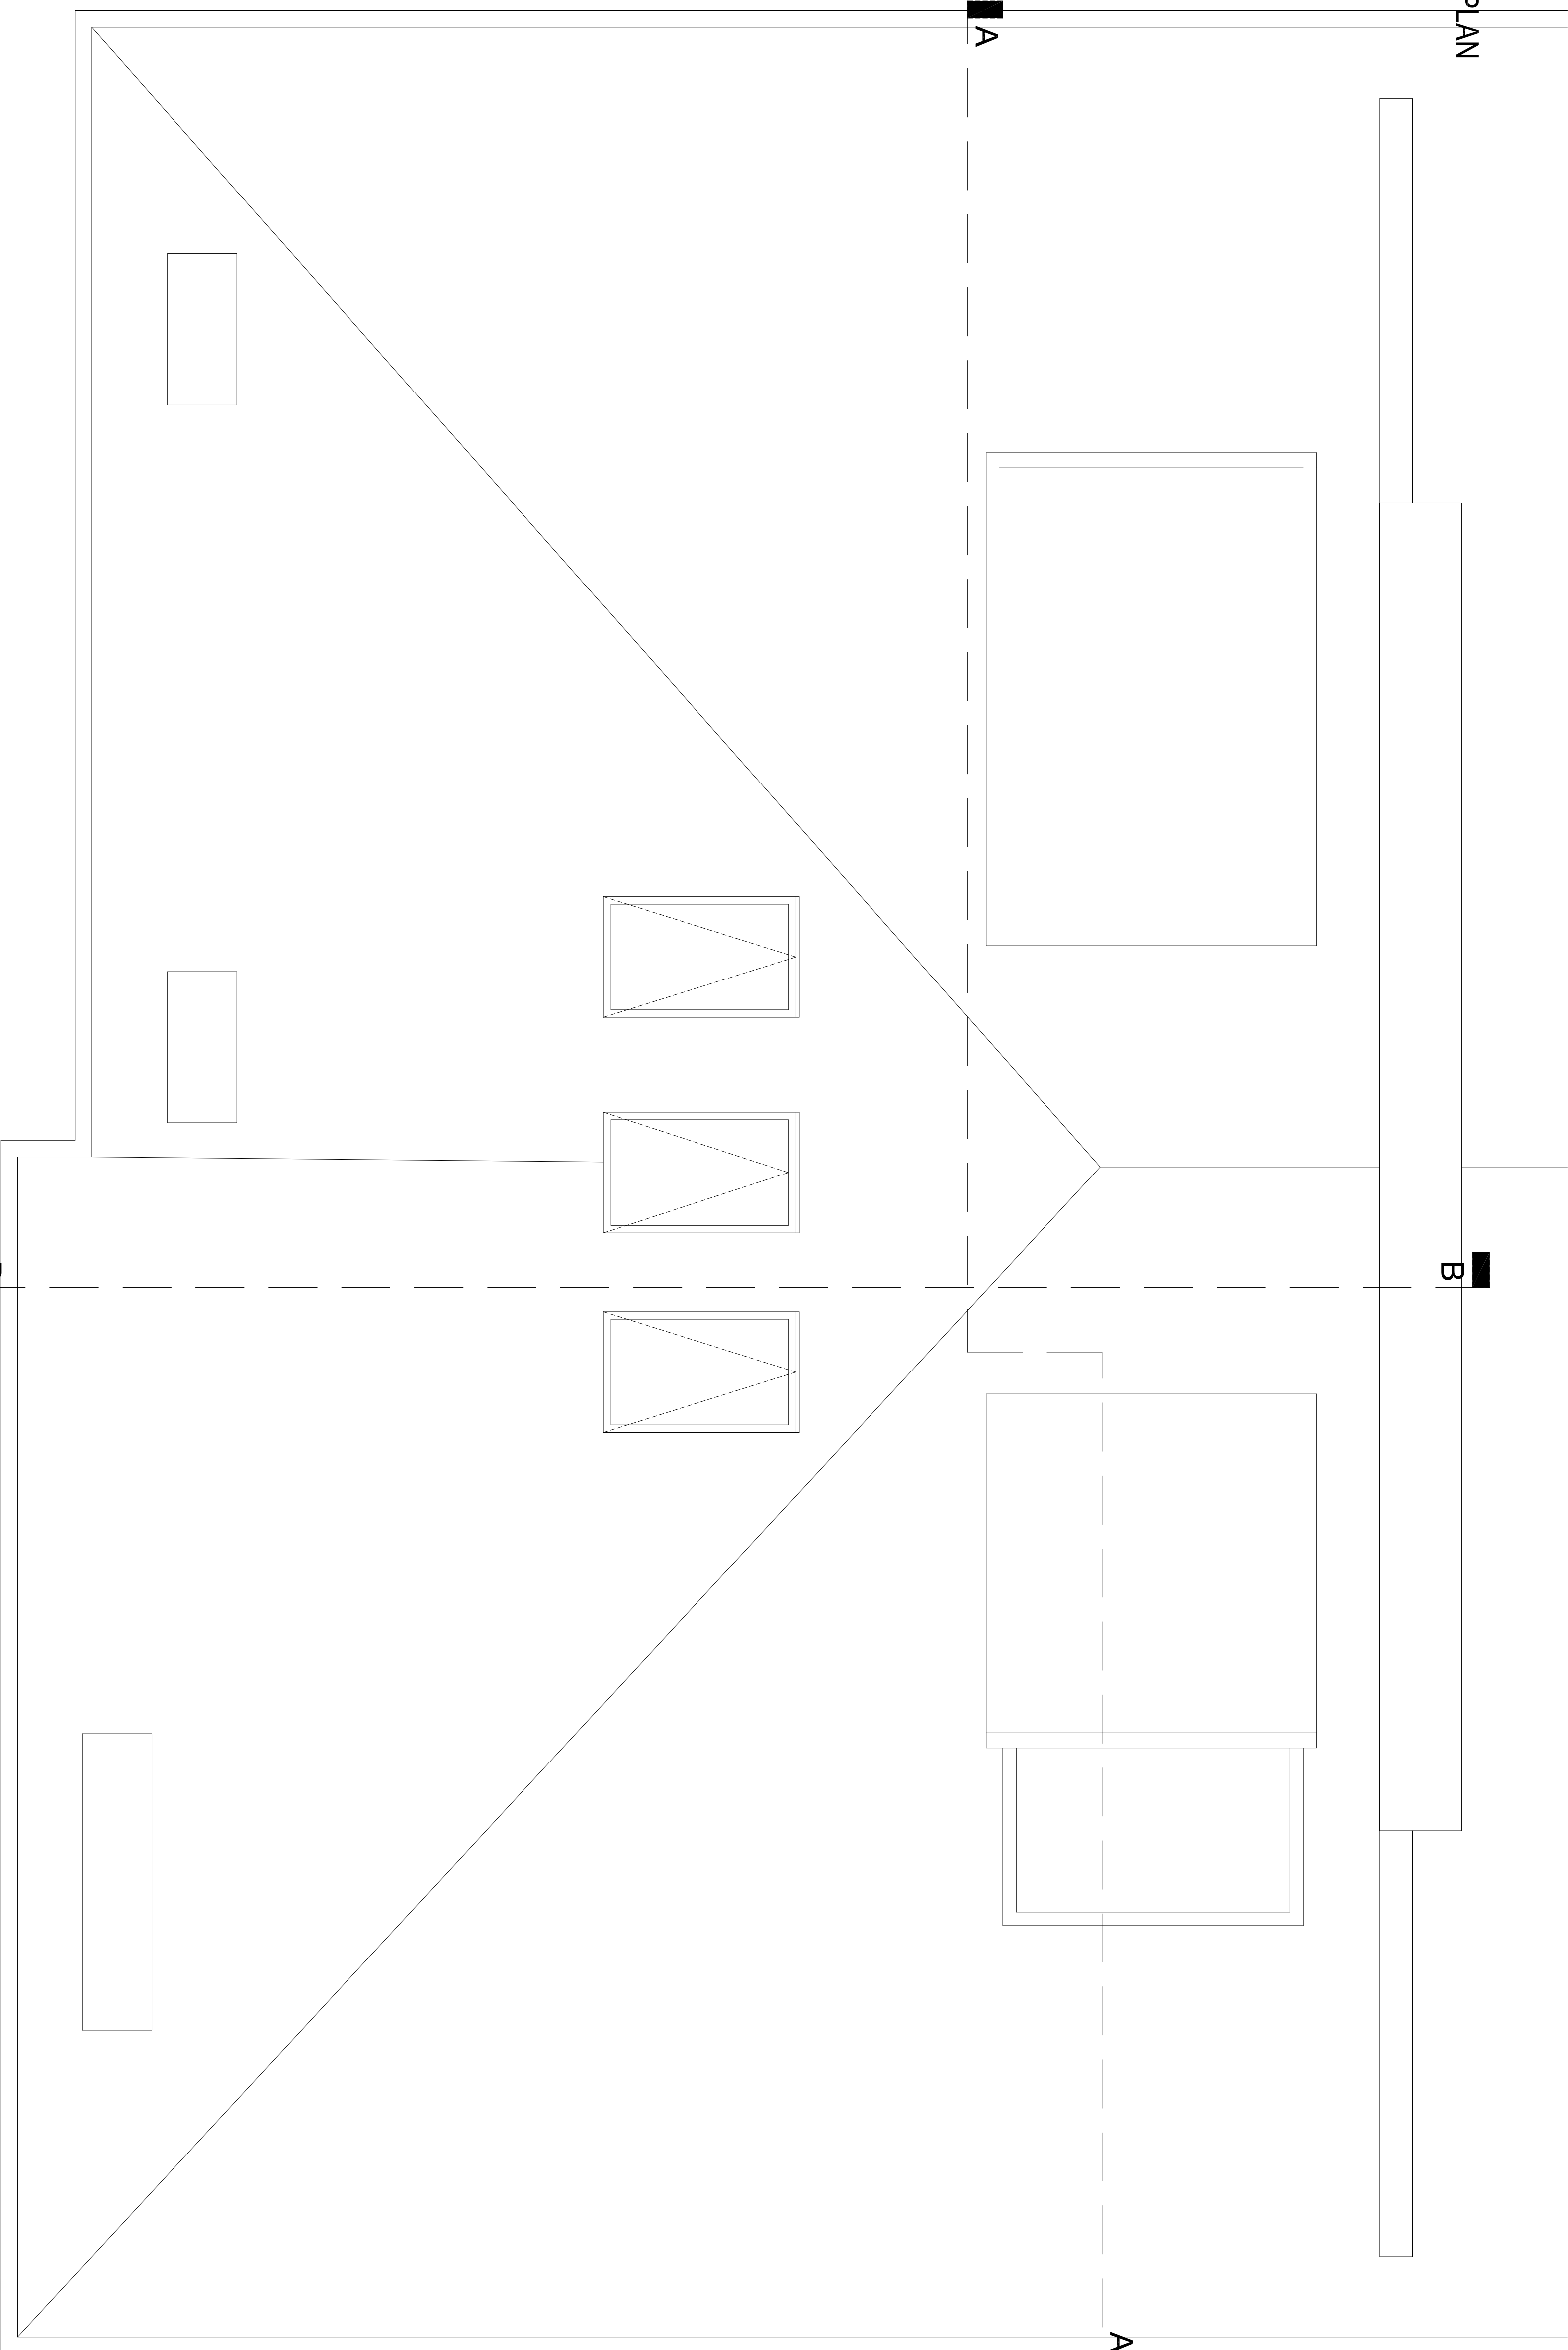

A

B

A

B



EXISTING ROOF PLAN

SCALE 1:25

0.0 0.25 0.50 0.75 1.00 1.25m

REF.	DATE	DESCRIPTION
1	2024-08-01	PLANNING
2	2024-08-01	CLIENT
3	2024-08-01	CLIENT

Mattias Gustavsson

GRESFORD
ARCHITECTS

Unit 815
2, Berkeley St
Newham
London
E16 1JH
UK
T: +44 (0)20 7248 8865
E: info@gresfordarchitects.co.uk
W: www.gresfordarchitects.co.uk


PROJECT TITLE

Plot 3, 3 Balisze Park
London
NW3 4ET

DRAWING TITLE


Existing Roof Plan

SCALE	DRAWN
1:25@A1	JMA
CHECKED	DATE
4050/014	2024-08-01
REVISION	NO.
-	01

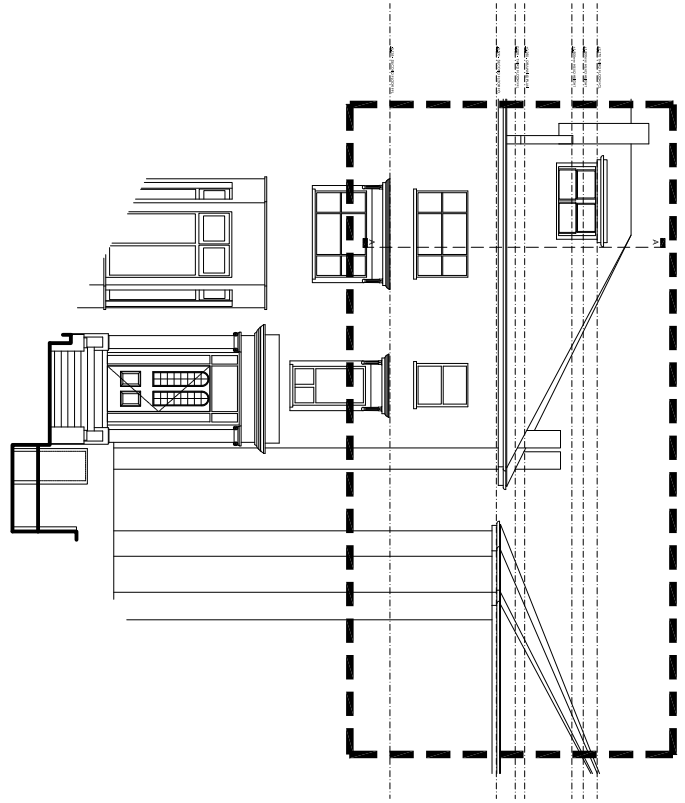

EXISTING FRONT ELEVATION
SCALE 1:200

0.0 2.0 4.0 6.0 8.0 10.0m

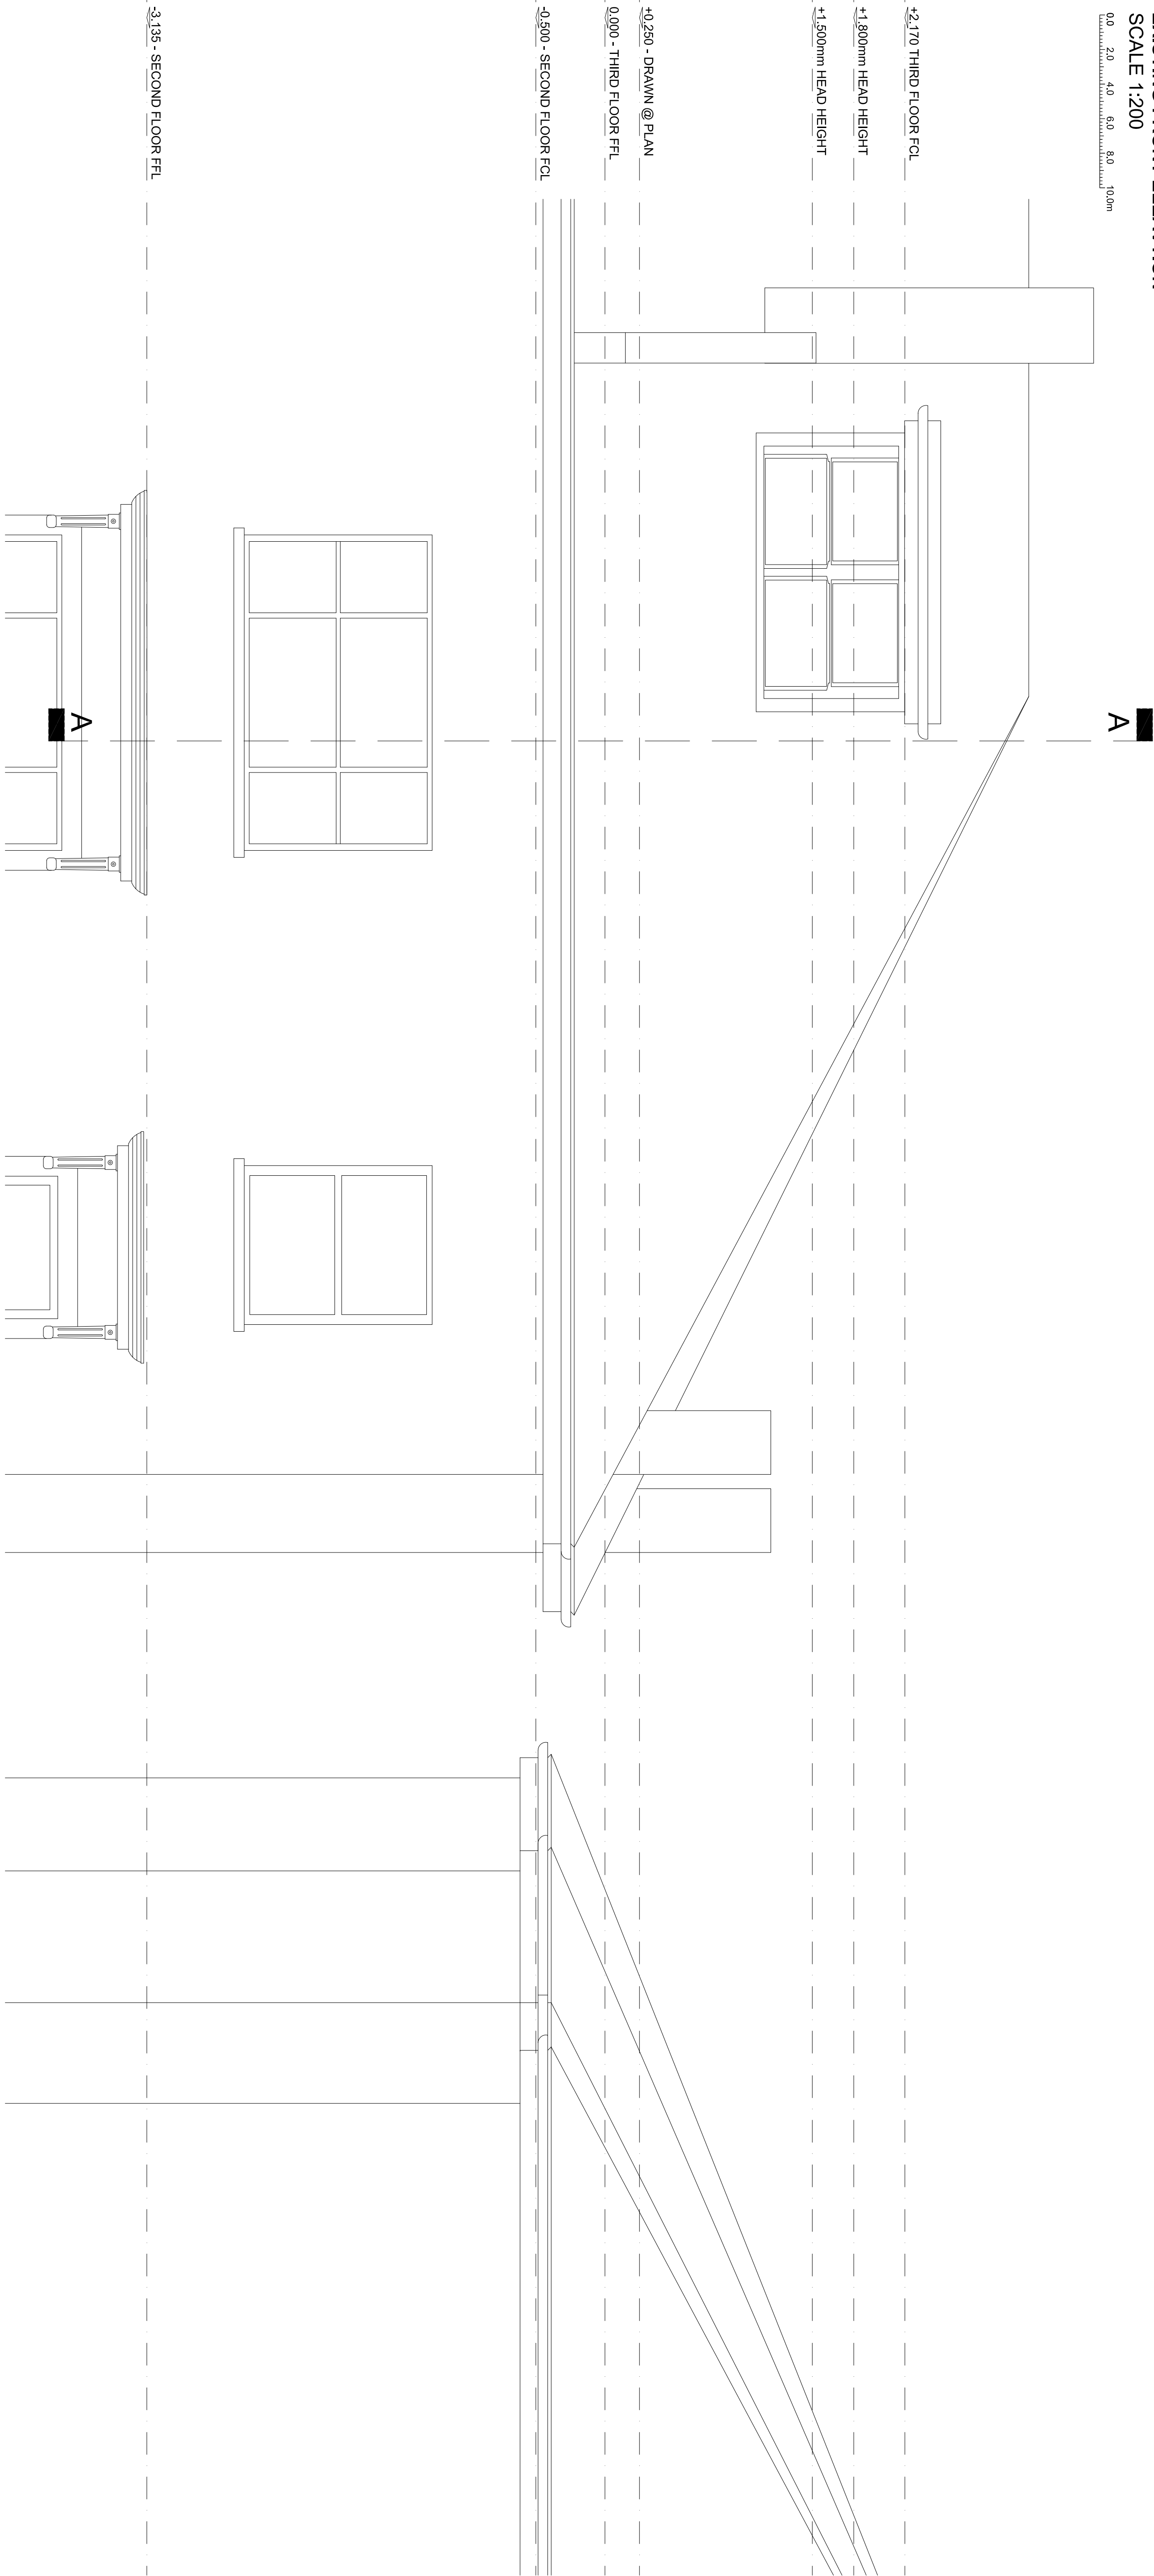

EXISTING FRONT ELEVATION
SCALE 1:25

0.0 0.25 0.50 0.75 1.00 1.25m

3D COMPUTER FILE

NOTES

LEGEND

REV	DATE	DESCRIPTION
1	2017-08-01	PLANNING
2	2017-08-01	CLIENT
3	2017-08-01	CLIENT

Matthew Gustafsson

GRESFORD
ARCHITECTS


Unit 815
2, Berkeley St
N1S 8N1
London
NW1 3ET

Project Title
Flat 3, 3 Berkeley Park



Client
NYS 4ET

Drawing Title
Existing Front Elevation


SCALE	DRAWN	CHECKED	REVISED
1:25@A1	JMA		
DATE	2017-08-01		
REVISED			
4050_020			

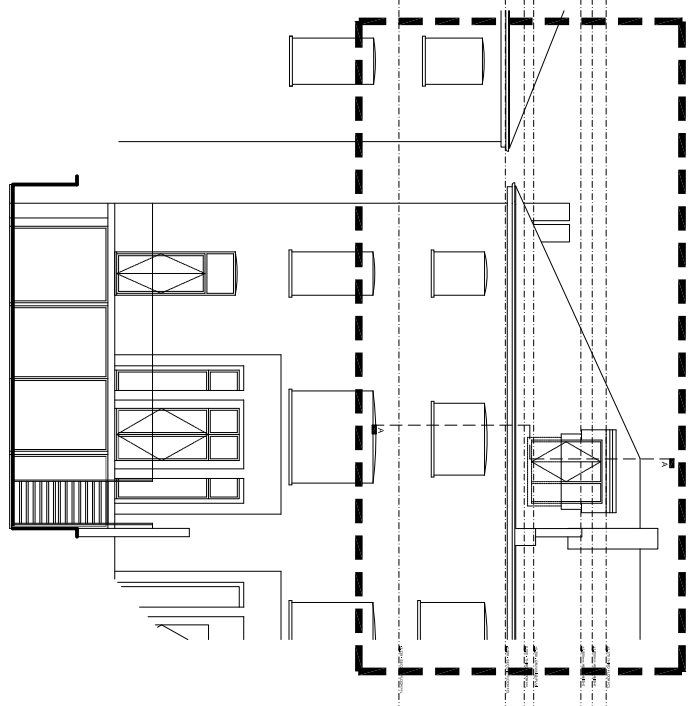


EXISTING REAR ELEVATION
SCALE 1:200

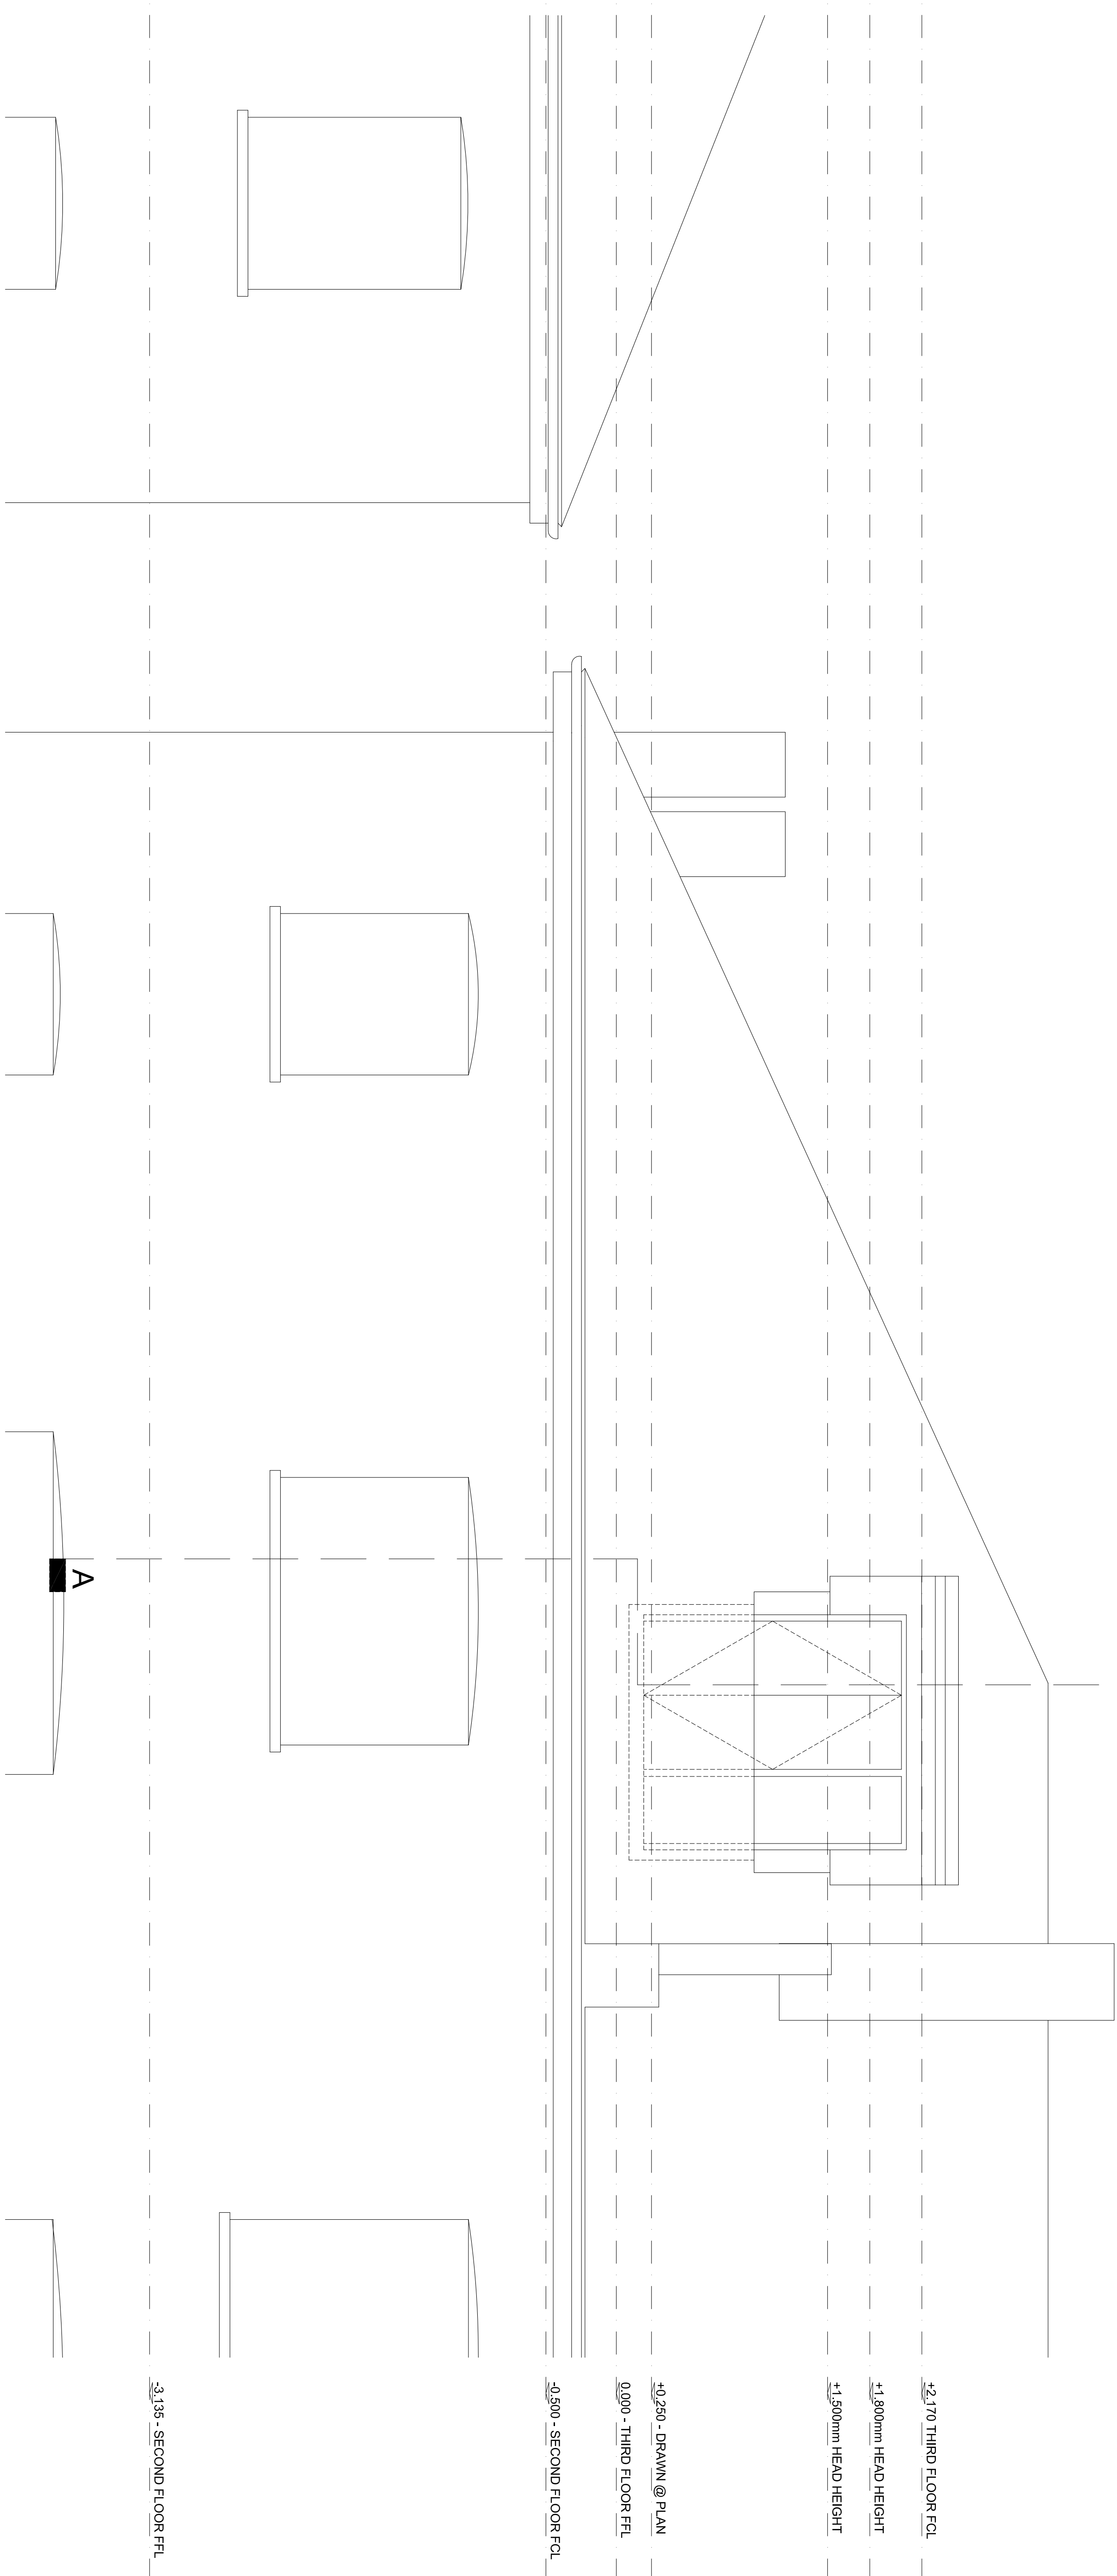 


EXISTING REAR ELEVATION
SCALE 1:25

 

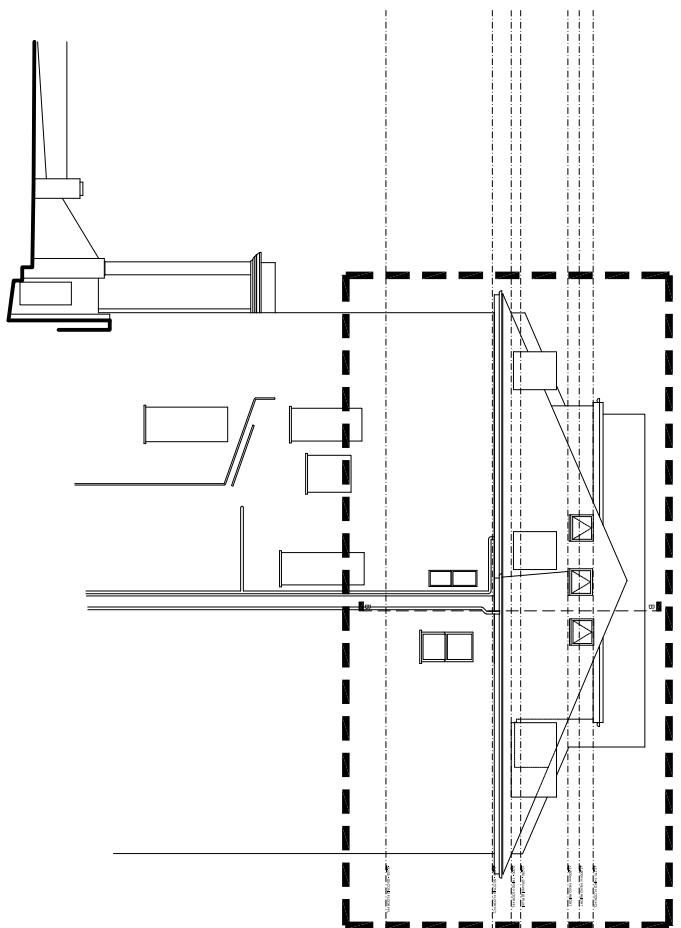

EXISTING SIDE ELEVATION
SCALE 1:200

0.0 2.0 4.0 6.0 8.0 10.0m

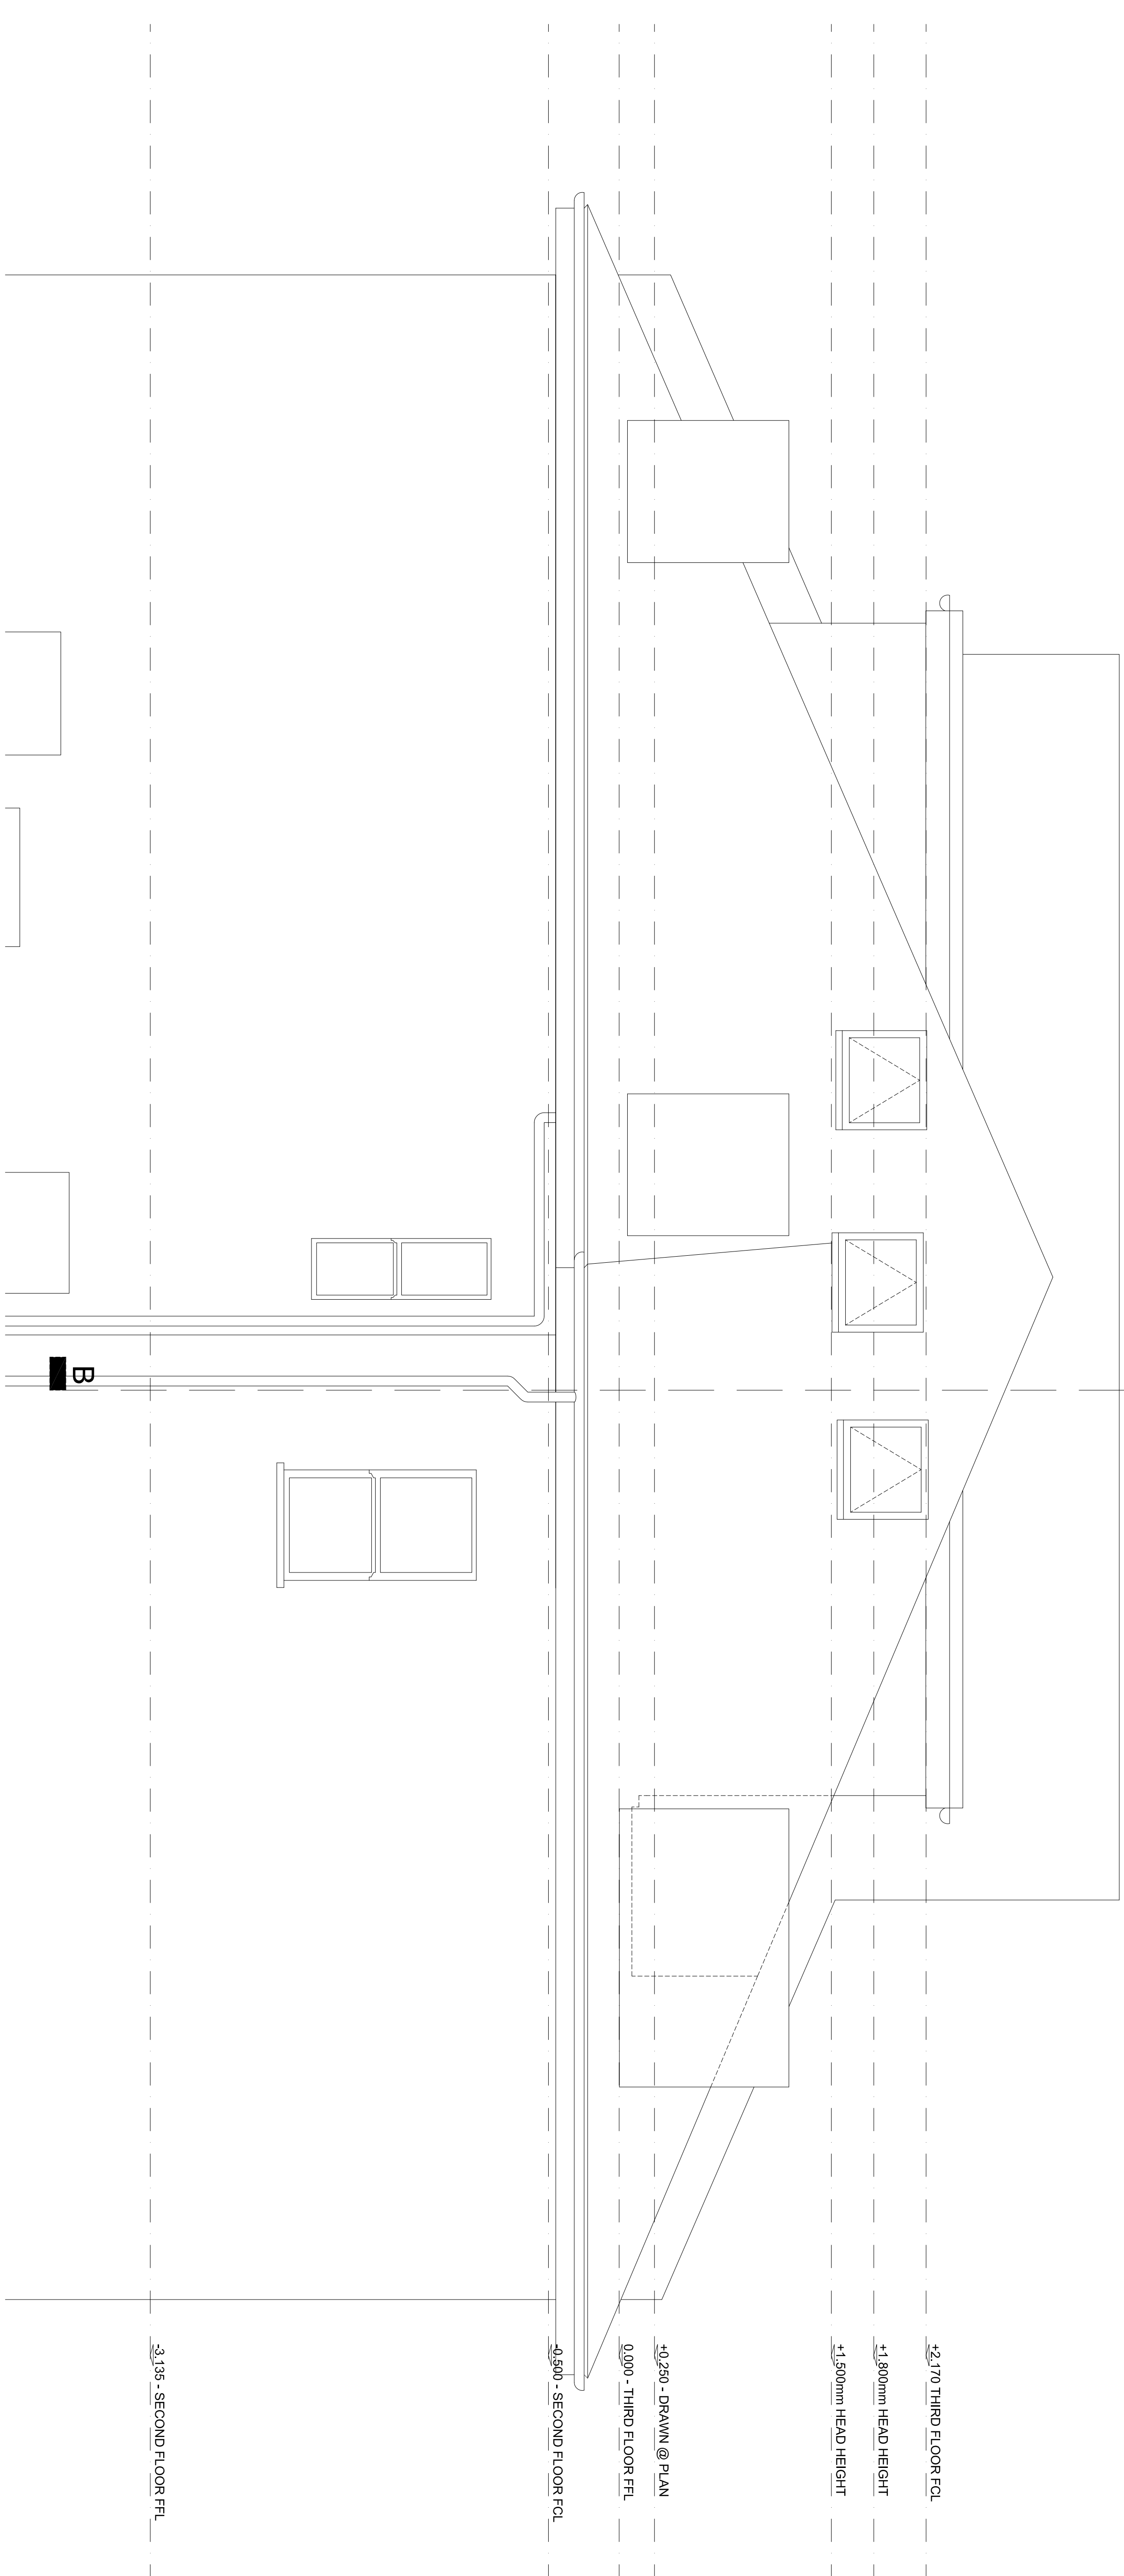

EXISTING SIDE ELEVATION
SCALE 1:25

0.0 0.25 0.50 0.75 1.00 1.25m

3D COMPUTER FILE

NOTES

LEGEND

REV	DATE	DESCRIPTION
1	2017-08-01	PLANNING
2	2017-08-01	CLIENT
3	2017-08-01	CLIENT

Mattias Gustavsson


GRESFORD
ARCHITECTS

Unit 815
2, Berkeley St
N1S 8AN
L: +44 (0)20 7248 8665
E: info@gresfordarchitects.co.uk

PROJECT TITLE
Flat 3, 3 Balize Park
London
NW3 4ET



DRAWING TITLE
Existing Side Elevation

SCALE
1:25@A1
JMA
04/08/2017
DWS: JMA
4050_022

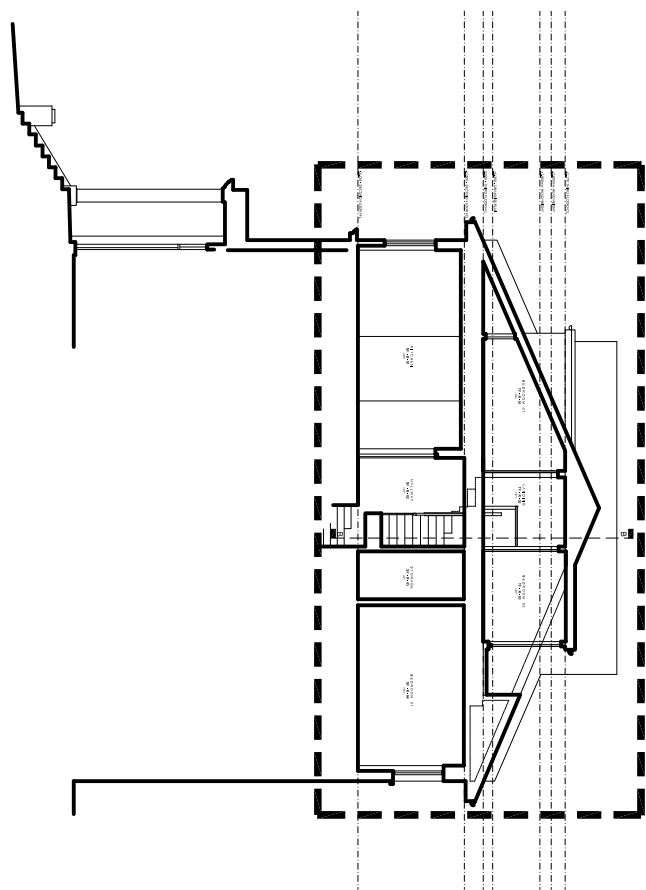


EXISTING SECTION A - A

SCALE 1:200

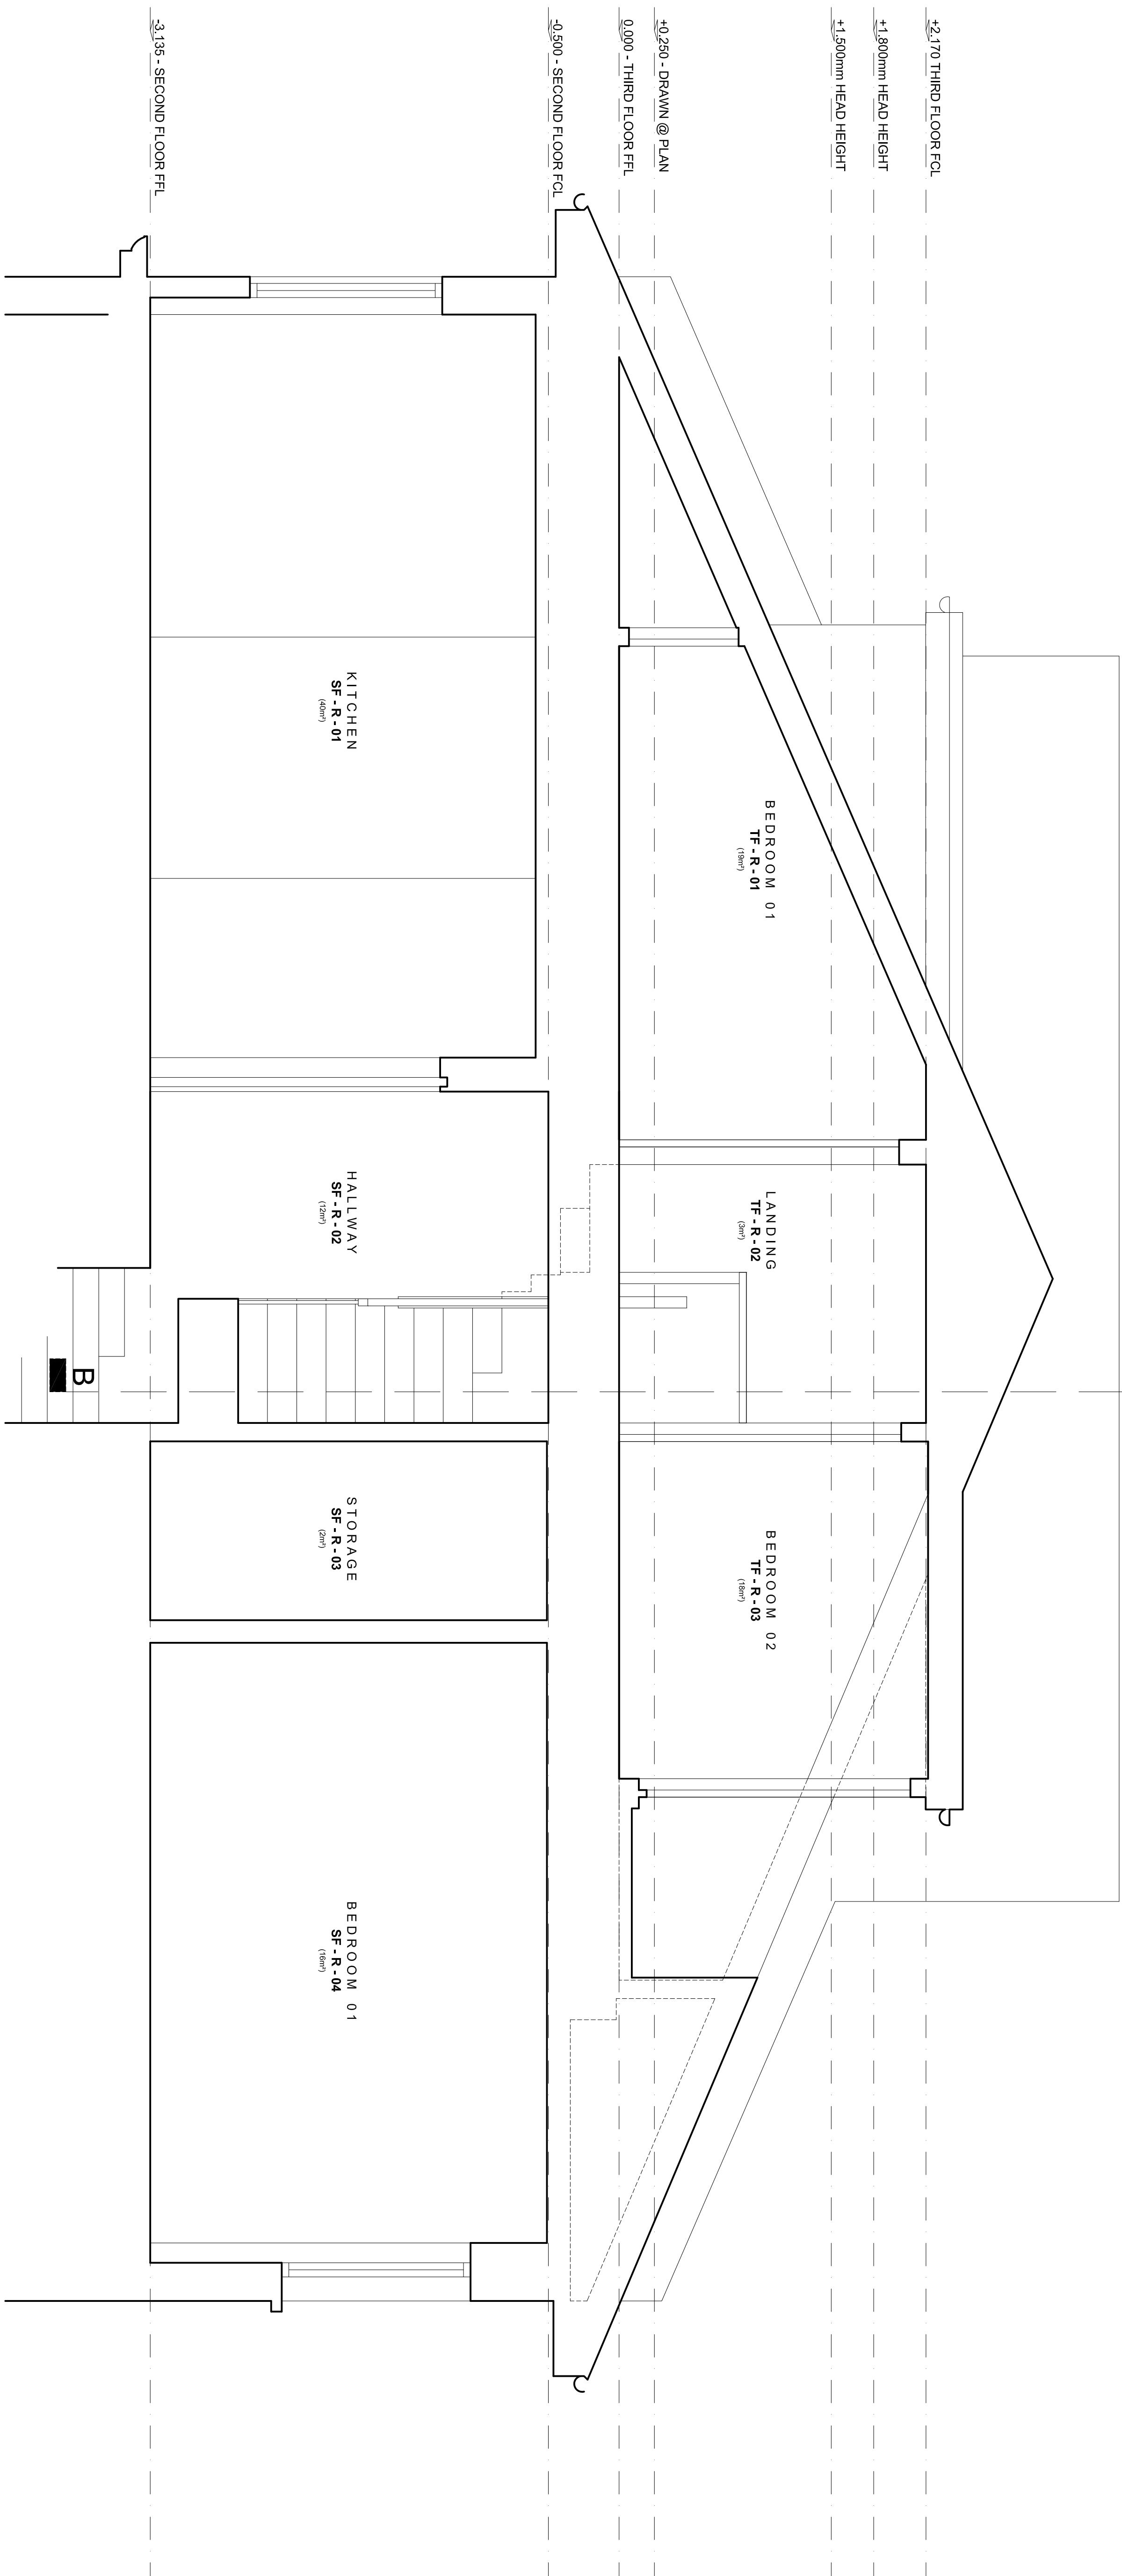 

EXISTING SECTION A - A
SCALE 1:25

SCALE 1:25

 

**GRESFORD
ARCHITECTS**

UxM B13
3 Brewery St
London
N16 8JN

t: +44 (0) 20 7240 1855
e: info@greatfordrinks.co.uk

Flat 3, 3 Belize Park
London
NW3 4ET


DRAWING TITLE
Existing Section A - A

SCALE	DRAWN
1:25@A1	JMA
DATE	CHECKED
06/06/2017	-
DWG NO.	REVISION
4050 030	-

GA COMPUTER FILE
NOTES

SCALE 1:200

SCALE 1:200

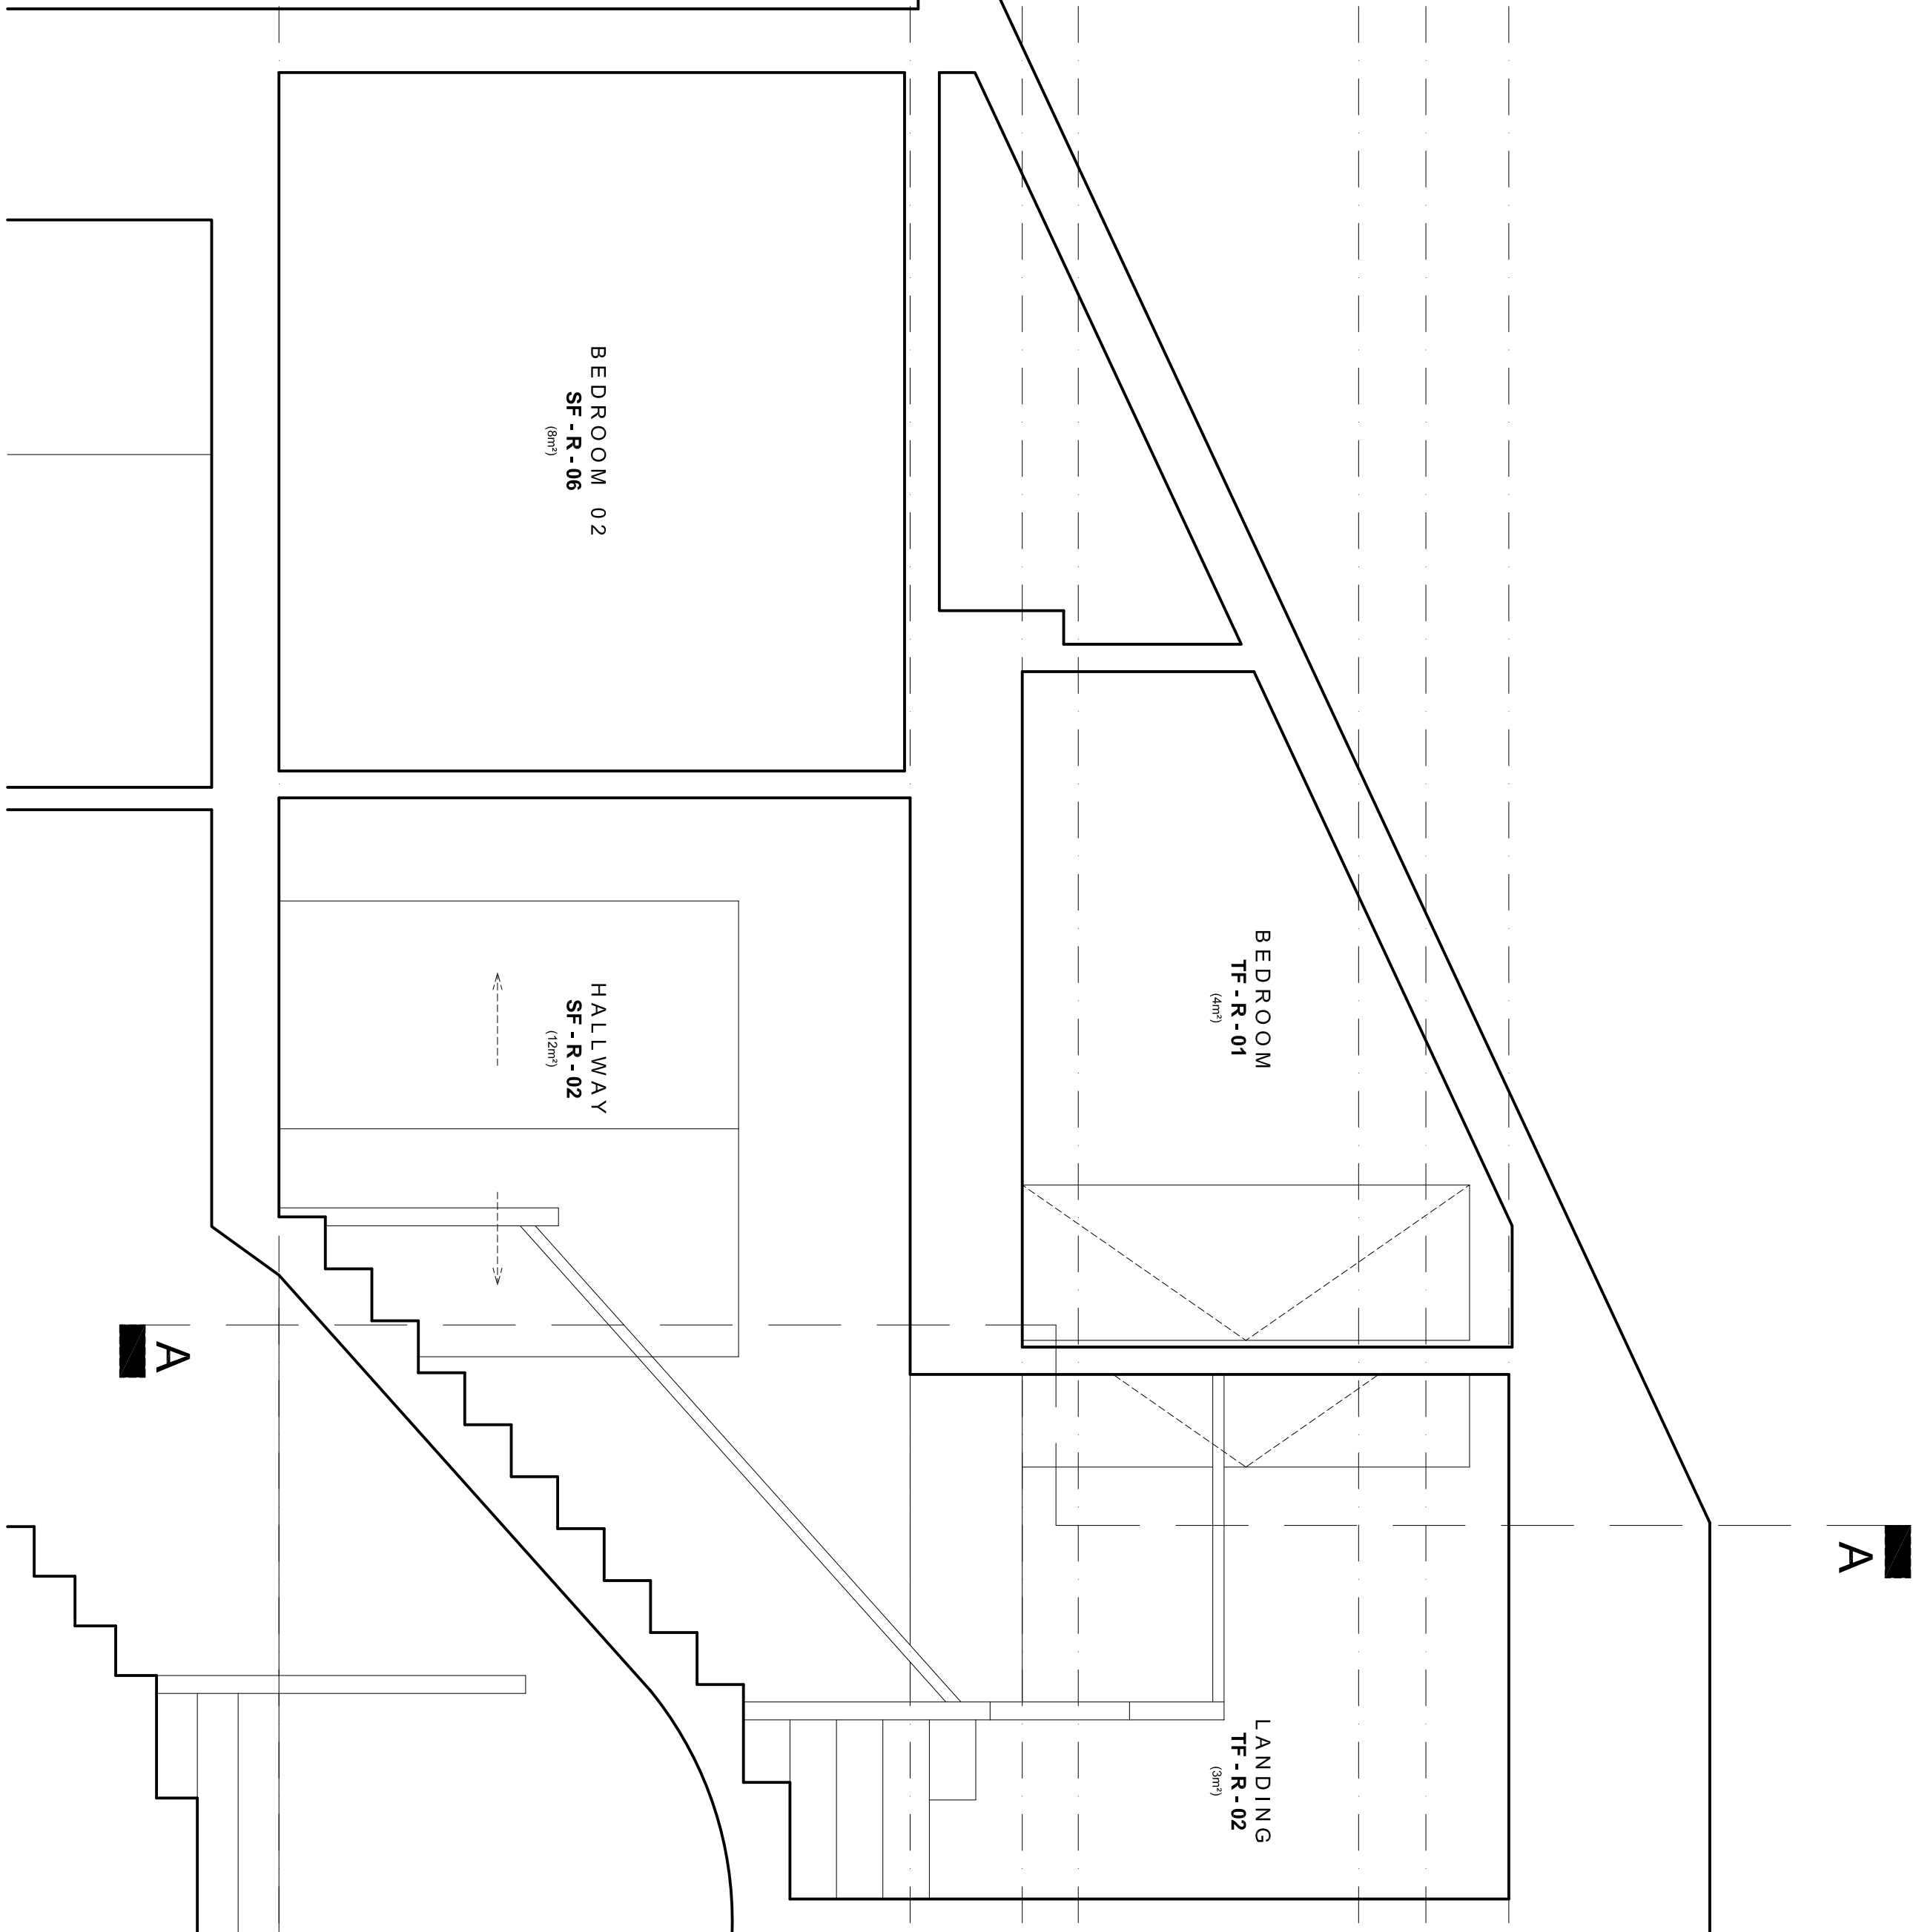

SCALE 1:25

SCALE 1:25

Mattias Gustawsson

ARCHITECTS

Unit B13
3 Breckbury St
London
N16 8JN

t: +44 (0) 20 7240 1855
e: info@greatforarchitects.co.uk

PROJECT TITLE
Flat 3, 3 Belsize Park
London
NW3 4ET

Existing Section B - B

DATE	CHECKED
06/06/2017	-