



Notes:
 This drawing is the copyright of Spheron Architects (Ltd) and may not be used without their consent.
 Do not scale from these drawings. The contractor is responsible for checking all dimensions before work starts.
 Any discrepancies to be brought to the attention of the Architect immediately.

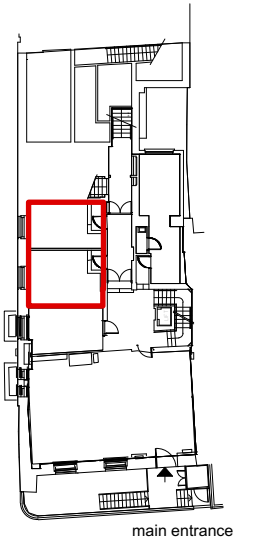

(FRONT)
 LG PLAN
 1:500

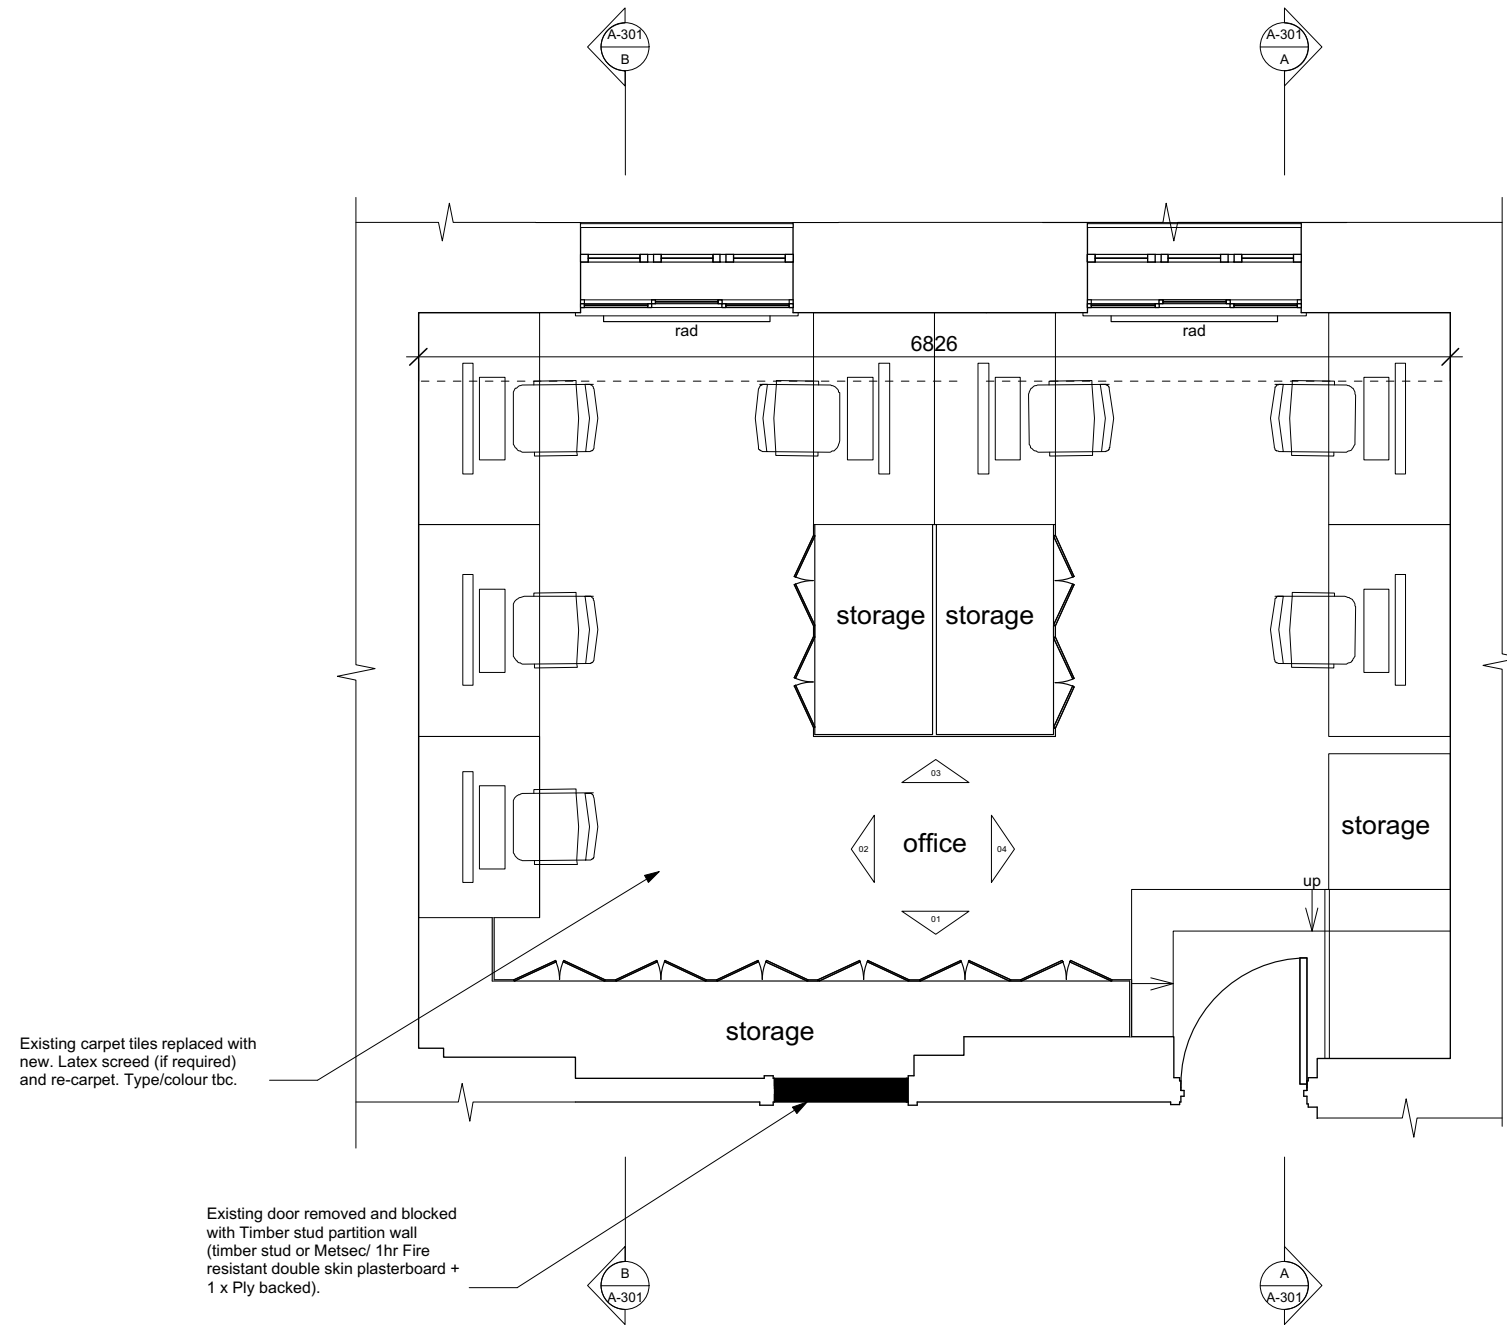

**PROPOSED FLOOR PLAN
 (ROOM G04 & G05, LOWER GROUND FLOOR)**



A 16.07.17 EW SBM Issued for Planning
 - 15.06.17 KKM SBM Issued for Planning

Revision	Date	Author	Checked	Description

SpheronArchitects

Unit 5C, 26-32 Voltaire Road
 London, SW4 6DH
 tel: +44 20 7617 7046
 e: info@spheronarchitects.co.uk
 www.spheronarchitects.co.uk

Client:
Birkbeck College

Project:
**30 Russell Square
 London WC1B 5DT**

Drawing Title:
Proposed Plan

Drawing Status:
PLANNING

Drawn By: KKM Scale: 1:50@A3 Date: 01.06.17

Drawing No: **F466-A-30RS-102** Rev: **A**