


PROPOSED LOWER FLOOR PLAN
(LOWER GROUND FLOOR)

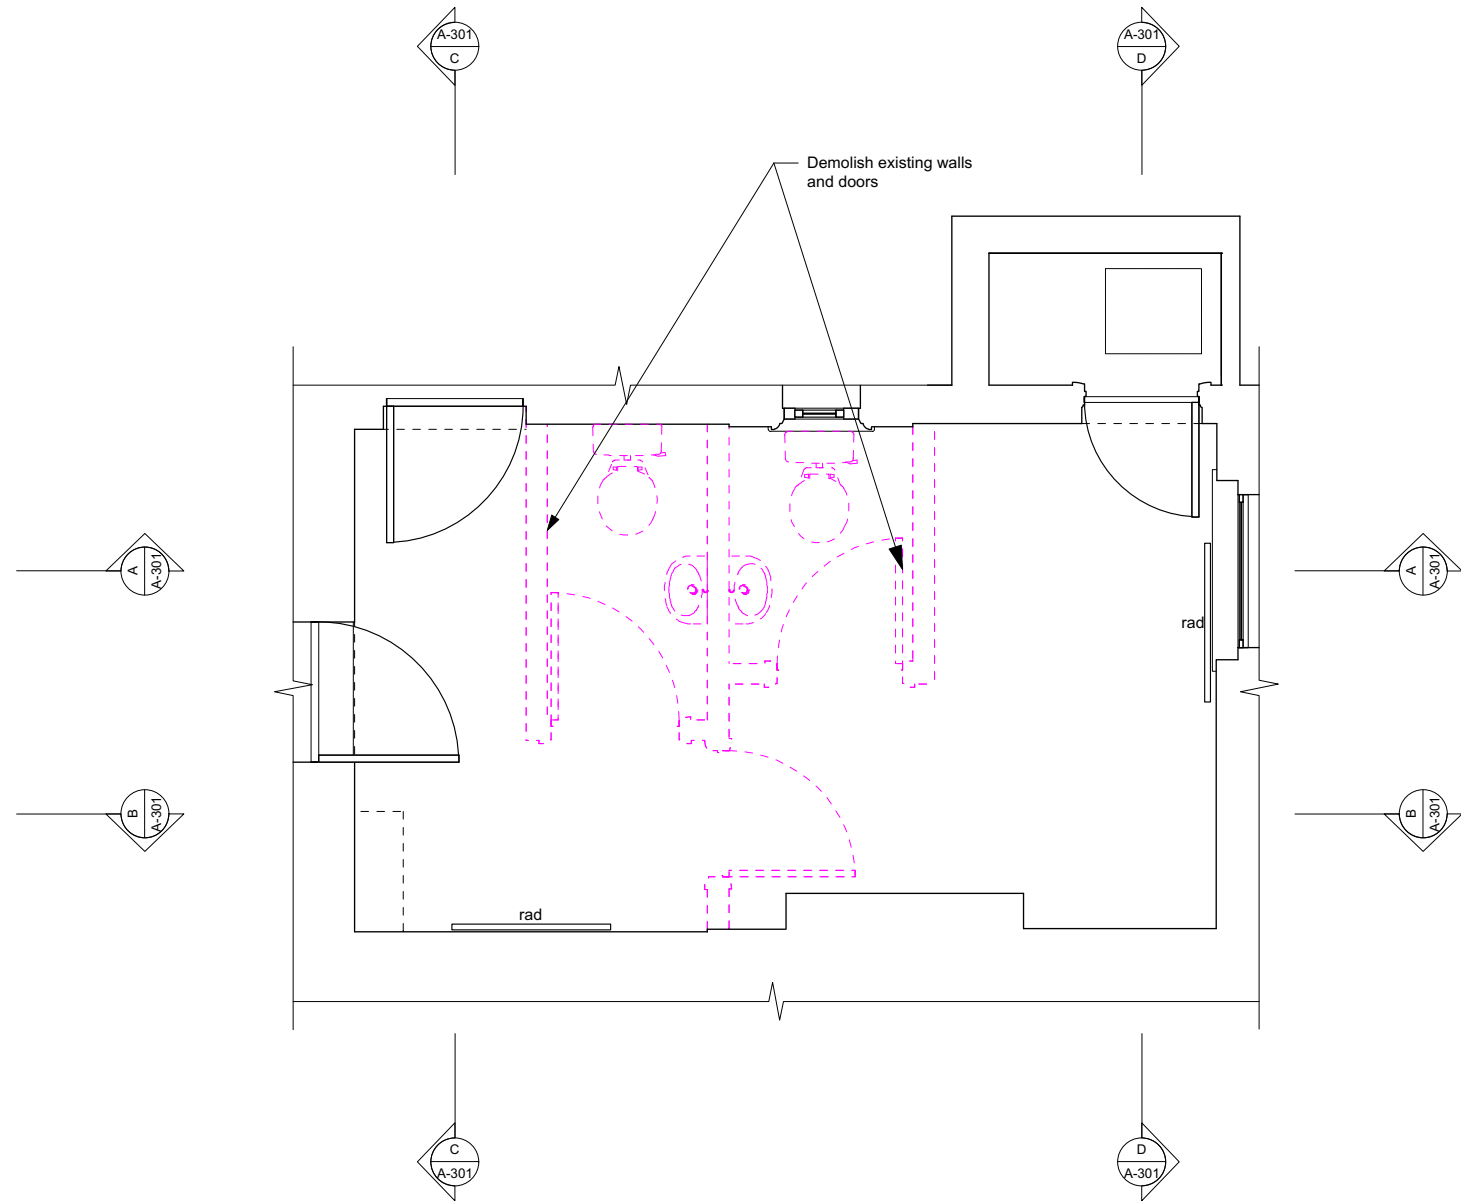

DEMOLITION PLAN
(LOWER GROUND FLOOR)



Notes:
This drawing is the copyright of Spheron Architects (Ltd) and may not be used without their consent.
Do not scale from these drawings. The contractor is responsible for checking all dimensions before work starts.
Any discrepancies to be brought to the attention of the Architect immediately.

(REAR)

(FRONT)

LG PLAN
1:500

A 18.07.17 EW SBM Issued for Planning
15.06.17 KKM SBM Issued for Planning

Revision	Date	Author	Checked	Description

SpheronArchitects
Unit 5C, 26-32 Voltaire Road
London, SW4 6DH
tel: +44 20 7617 7046
e: info@spheronarchitects.co.uk
www.spheronarchitects.co.uk

Client:
Birkbeck College

Project:
**32 Tavistock Square
London WC1H 9EZ**

Drawing Title:
Proposed Plan

Drawing Status:
PLANNING

Drawn By: KKM	Scale: 1:50@A3	Date: 01.06.17
------------------	-------------------	-------------------

Drawing No: F466-A-32TS-102	Rev: A
---------------------------------------	------------------