

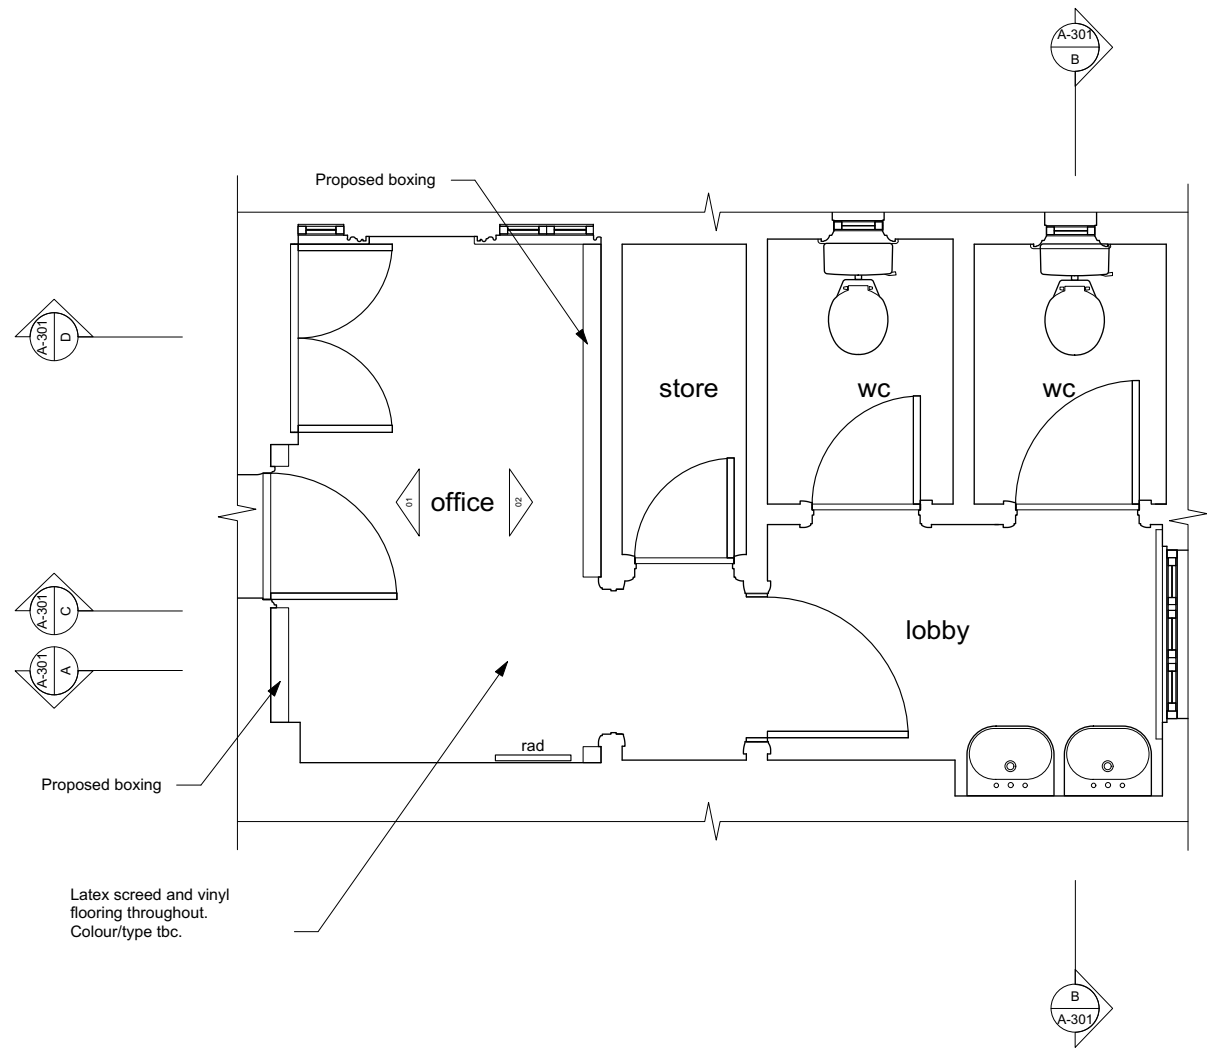



Notes:  
 This drawing is the copyright of Spheron Architects (Ltd) and may not be used without their consent.  
 Do not scale from these drawings. The contractor is responsible for checking all dimensions before work starts.  
 Any discrepancies to be brought to the attention of the Architect immediately.

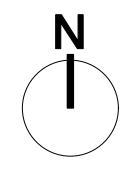

**PROPOSED FLOOR PLAN  
(GROUND FLOOR)**

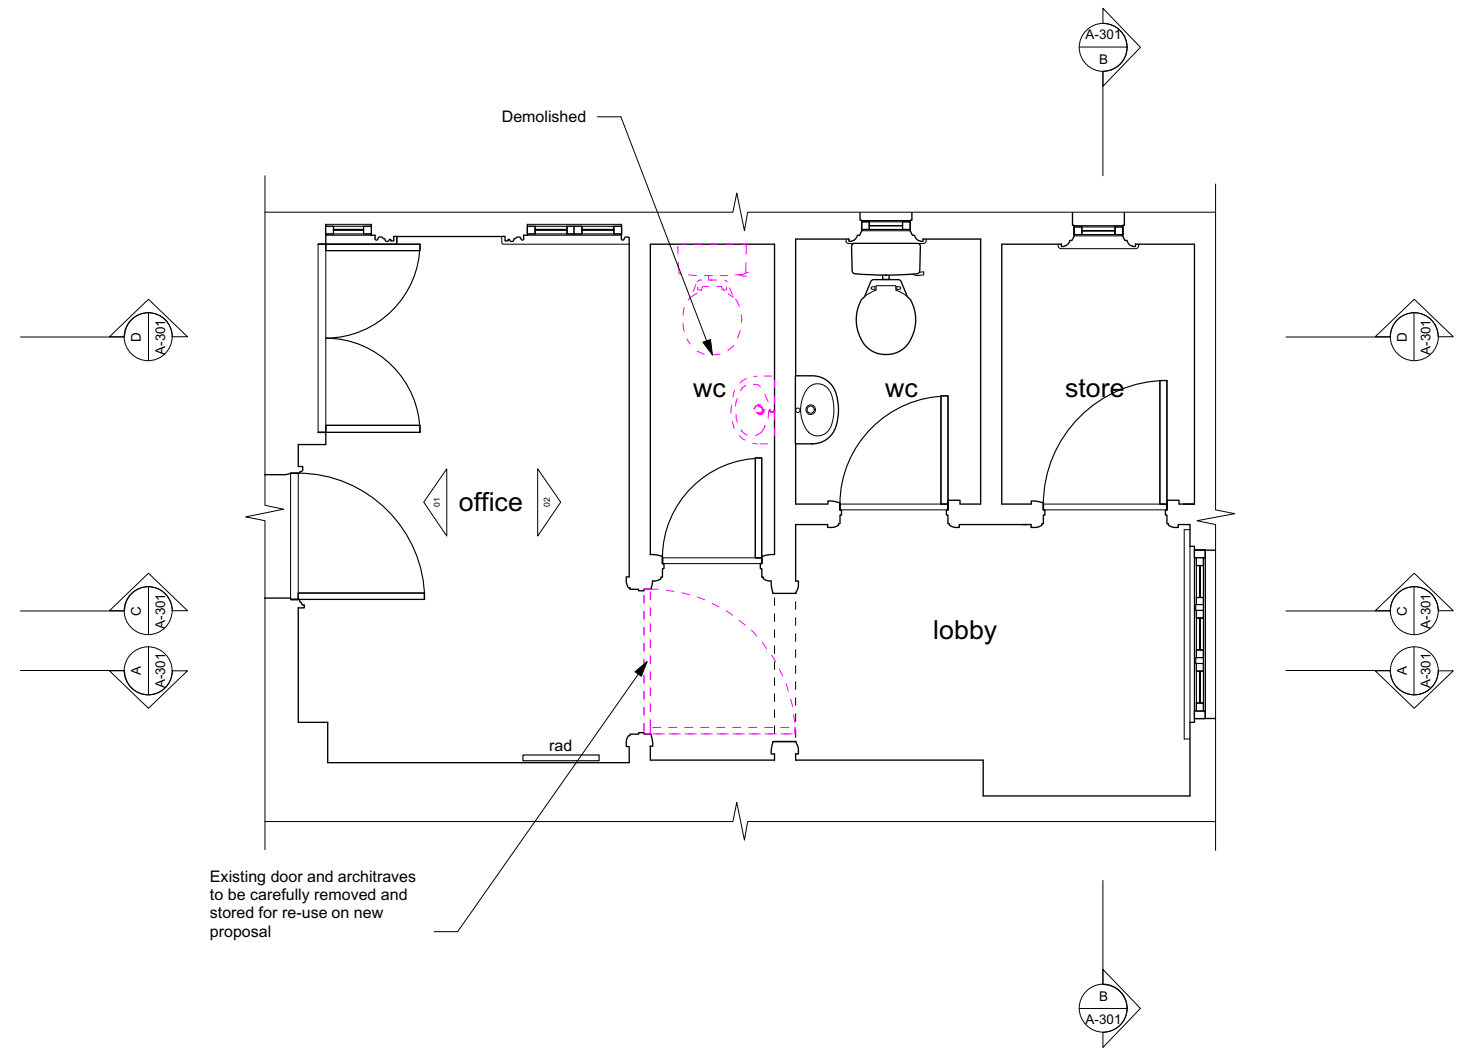

**DEMOLITION PLAN  
(GROUND FLOOR)**

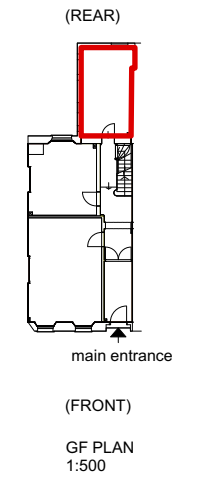

A 18.07.17 EW SBM Issued for Planning  
 - 15.06.17 RKM SBM Issued for Planning

**SpheronArchitects**  
 Unit 5C, 26-32 Voltaire Road  
 London, SW4 6DH  
 tel: +44 20 7617 7046  
 e: info@spheronarchitects.co.uk  
 www.spheronarchitects.co.uk

Client:  
**Birkbeck College**

Project:  
**32 Tavistock Square  
 London WC1H 9EZ**

Drawing Title:  
**Proposed Plan**

Drawing Status:  
**PLANNING**

Drawn By: KKM Scale: 1:50@A3 Date: 01.06.17

Drawing No: **F466-A-32TS-103** Rev: **A**