



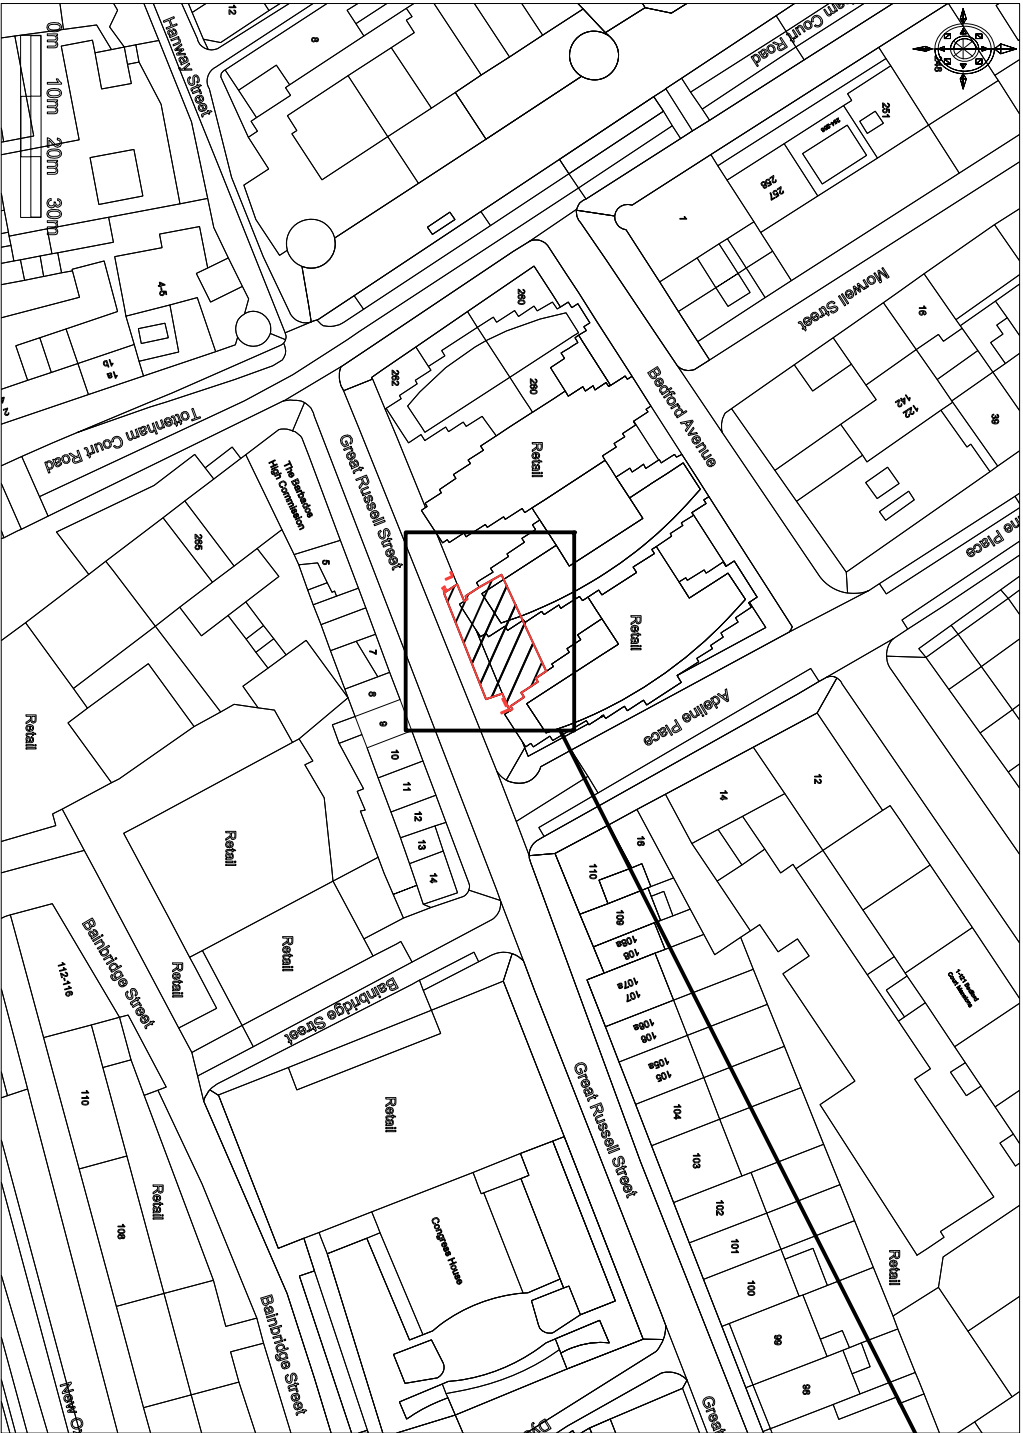

Site Plan
Scale 1:1250

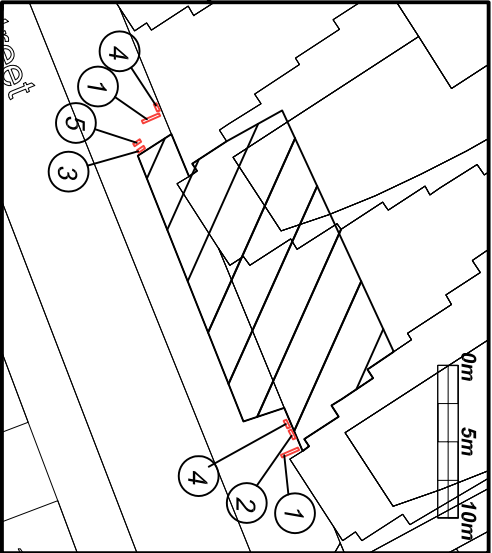

Block Plan
Scale 1:500

- 1 Projected sign x2
- 2 Large wall sign
- 3 Small wall sign
- 4 Existing menu retained x2
- 5 Existing poster box retained

A Menu shown

18/07/17



Technical Signs
Floor 1 - Unit 3
Hillie Business Centre
132 St Albans Road
Watford, Herts, WD24 4AE
Tel: 01923 811999
Fax: 01923 811998
E-mail: info@technicalsigns.co.uk

Client VQ		Address/Job details	
		111a Great Russell St	
		Fitzrovia	
		WC1B 3NQ	
Site Plan			
Job No			
Drawn by	Date		
DN	12/07/17		
Scale	As specified (A3)	Drawing No	595762-5
		Rev	A