
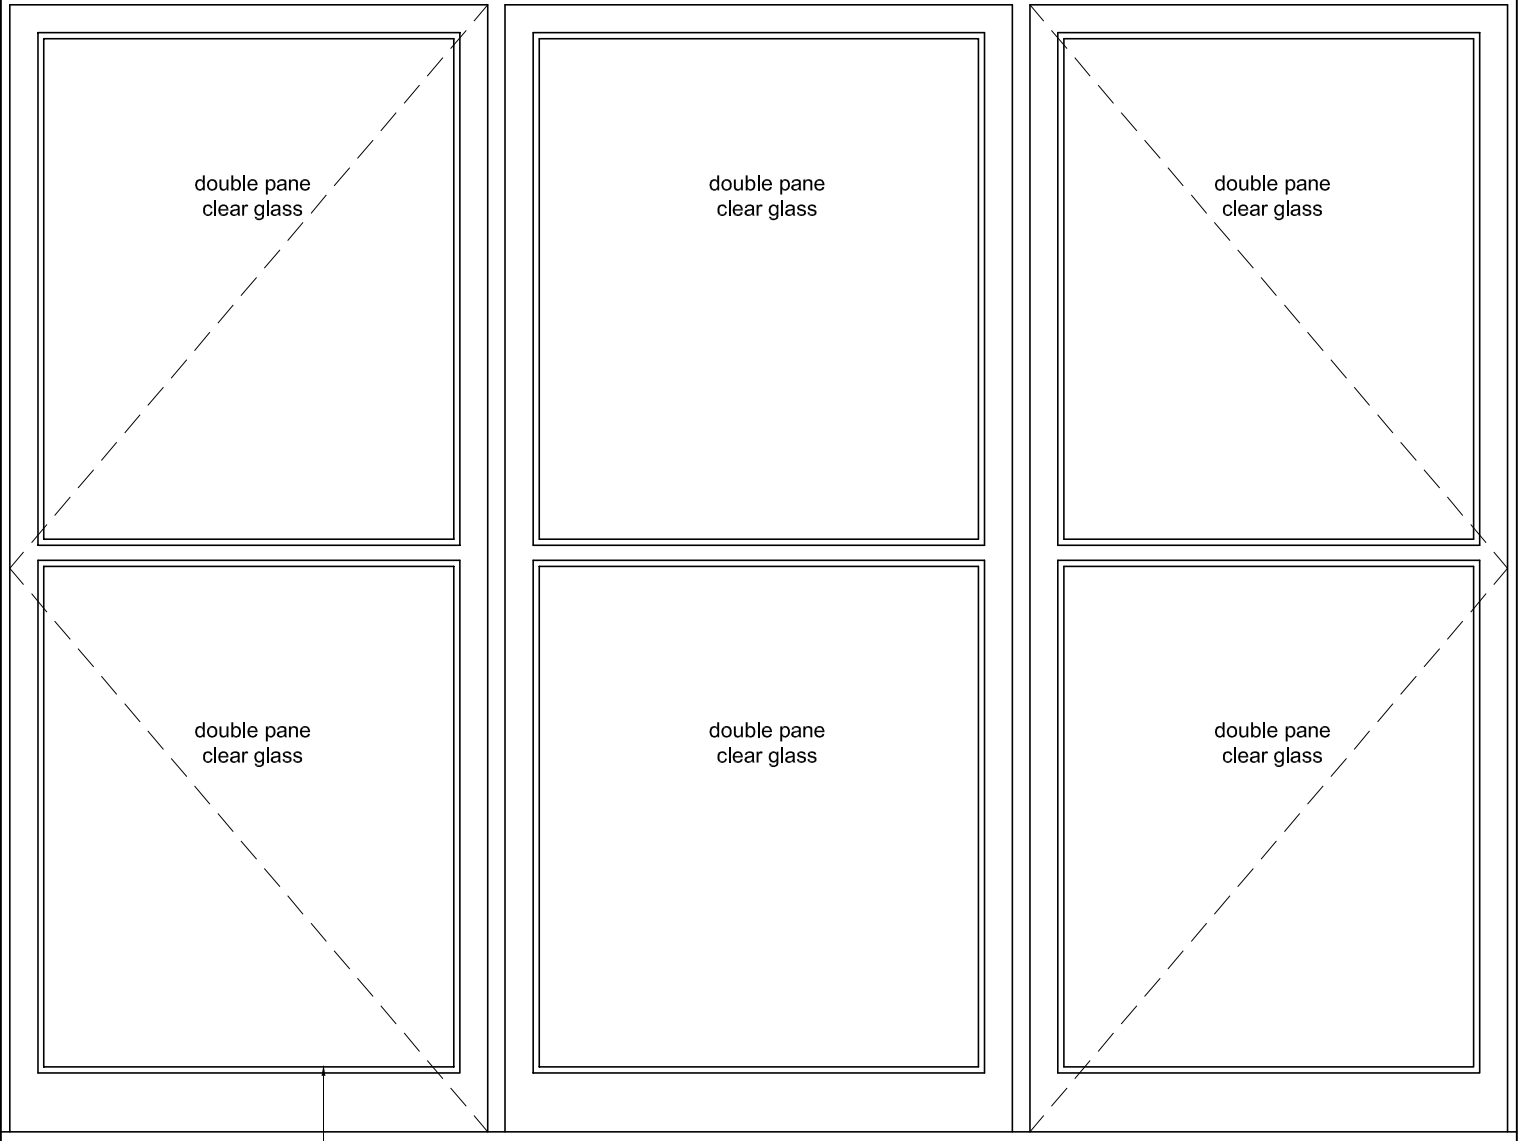


THIS DRAWING IS TO BE READ IN
CONJUNCTION WITH RBD DRAWING
NOS. AR2287/P33

NON-MATERIAL AMENDMENT

(APP NO: 2016/2388/P) JULY 2017

pointed timber framed replacement Redwood
window frame & flush casement with Sapele cill

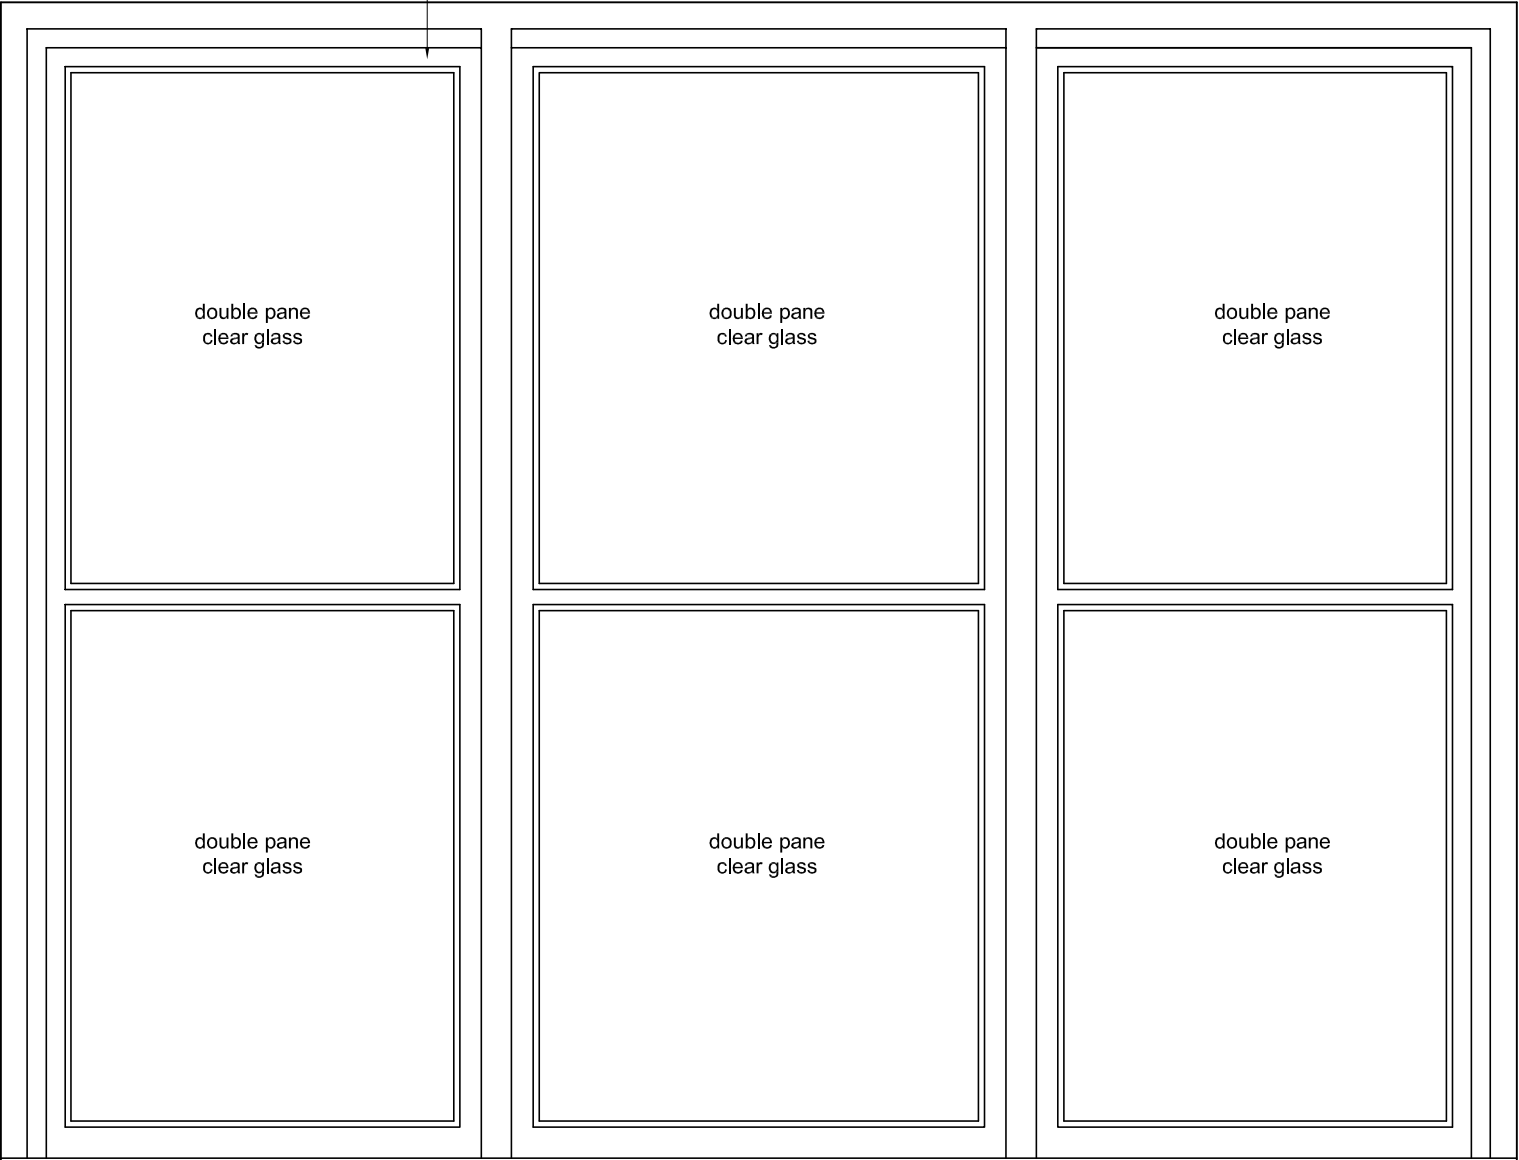


glass held in place
with timber glazing beads

restored sub cill

FRONT ELEVATION

Scale 1:10 @ A3

 

PROJECT

FLAT 4, 1 WOODCHURCH RD
LONDON NW6 3PL

DRAWING TITLE

PROPOSED WINDOW DETAILS - W10
(TYPE D) SHEET 1 OF 2

DATE
10.01.16

DRAWN BY
APW

SCALE
1:10

SHEET

DRAWING NO.
AR2287/P43

REVISION
A

REVISION NOTES

REV A
PUTTY CHANGED TO TIMBER GLAZING BEAD ASTRAGAL
BAR DETAIL AMENDED TO MATCH EXISTING SASH WINDOW W3.

24.07.17

Notes

All dimensions are to be checked on site. Any discrepancies or omissions must be reported to the Architect immediately. This drawing is the property of Realisation by Design Ltd. Copyright reserved. All dimensions shown are finished dimensions unless stated otherwise.

4 Montpelier Street, London SW7 1EE. Web: www.rbd-design.com
Tel: +44 (0)207 193 7245 Email: office@rbd-design.com

ARCHITECTURE & INTERIORS
RBD