


GRAFTON CRESCENT

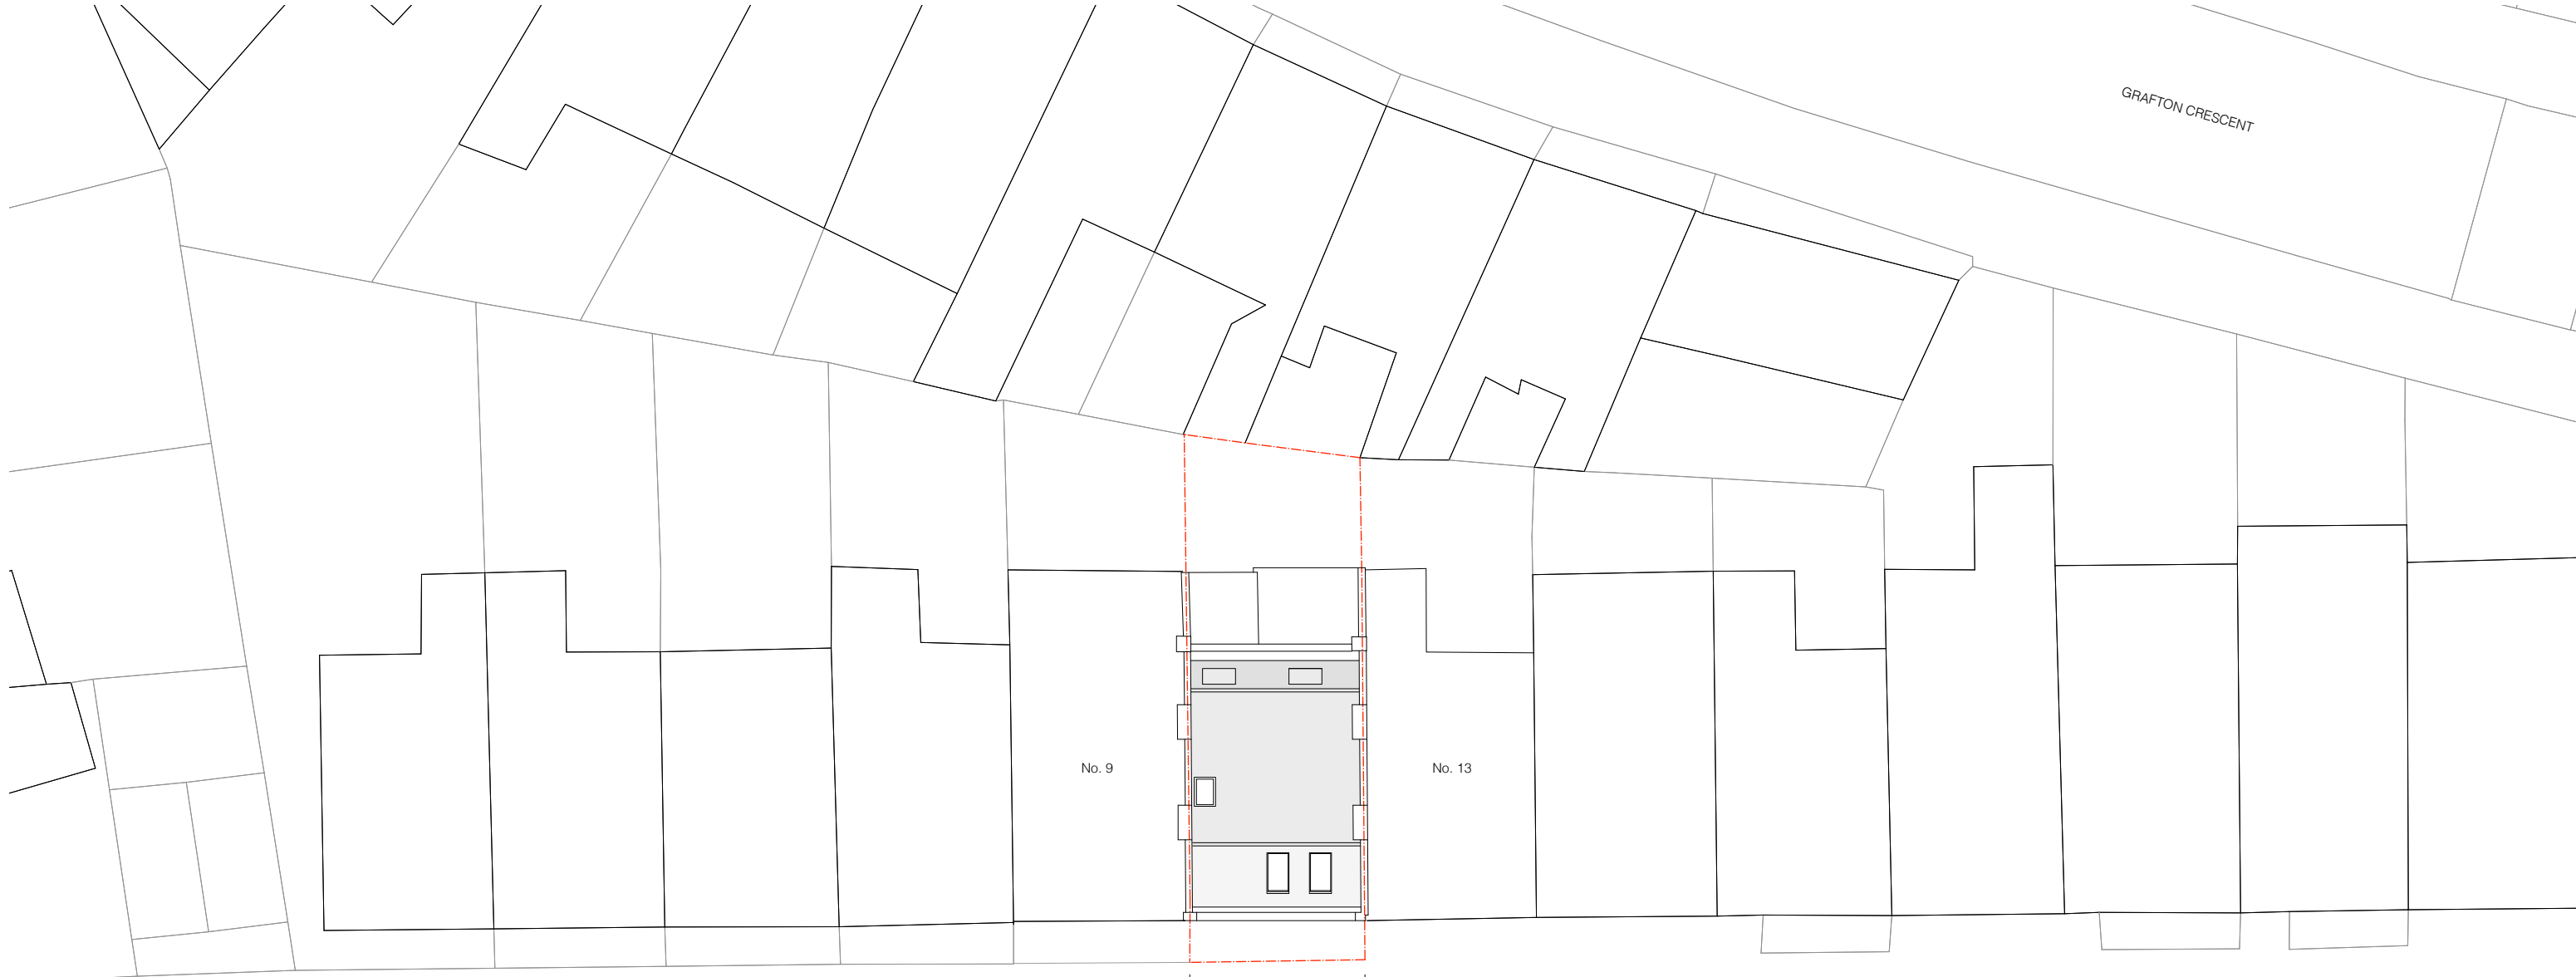

No. 9

No. 13

No. 11  
Healey Street

HEALEY STREET



No. 8

No. 10

No. 12

FOR PLANNING

revisions  
-- FOR PLANNING 28.07.17

  

client	Ben Turner + Sarah Flax
scale	1:100 at A3
project	11 Healey Street
drawing title	Proposed Site Plan
drawing no	1704_PL_020
rev	-

Copyright STUDIOCARVER Ltd. Registered Office: 37 Alfred Place, London WC1E 7DP  
Registered in England and Wales No. 7656692

No implied license exists. This drawing should not be used to calculate areas for the purpose of valuations. All dimensions to be checked on site by contractor and such dimensions to be their responsibility. When in doubt ask.

All work must comply with relevant British Standards and Building Regulation requirements. Drawing errors and omissions to be reported to architect immediately.

**STUDIOCARVER**

37 Alfred Place  
London WC1E 7DP

T: 020 7096 1257  
E: mail@studiocarver.co.uk  
W: www.studiocarver.co.uk