




PROPOSED SECOND FLOOR PLAN (NO CHANGE)

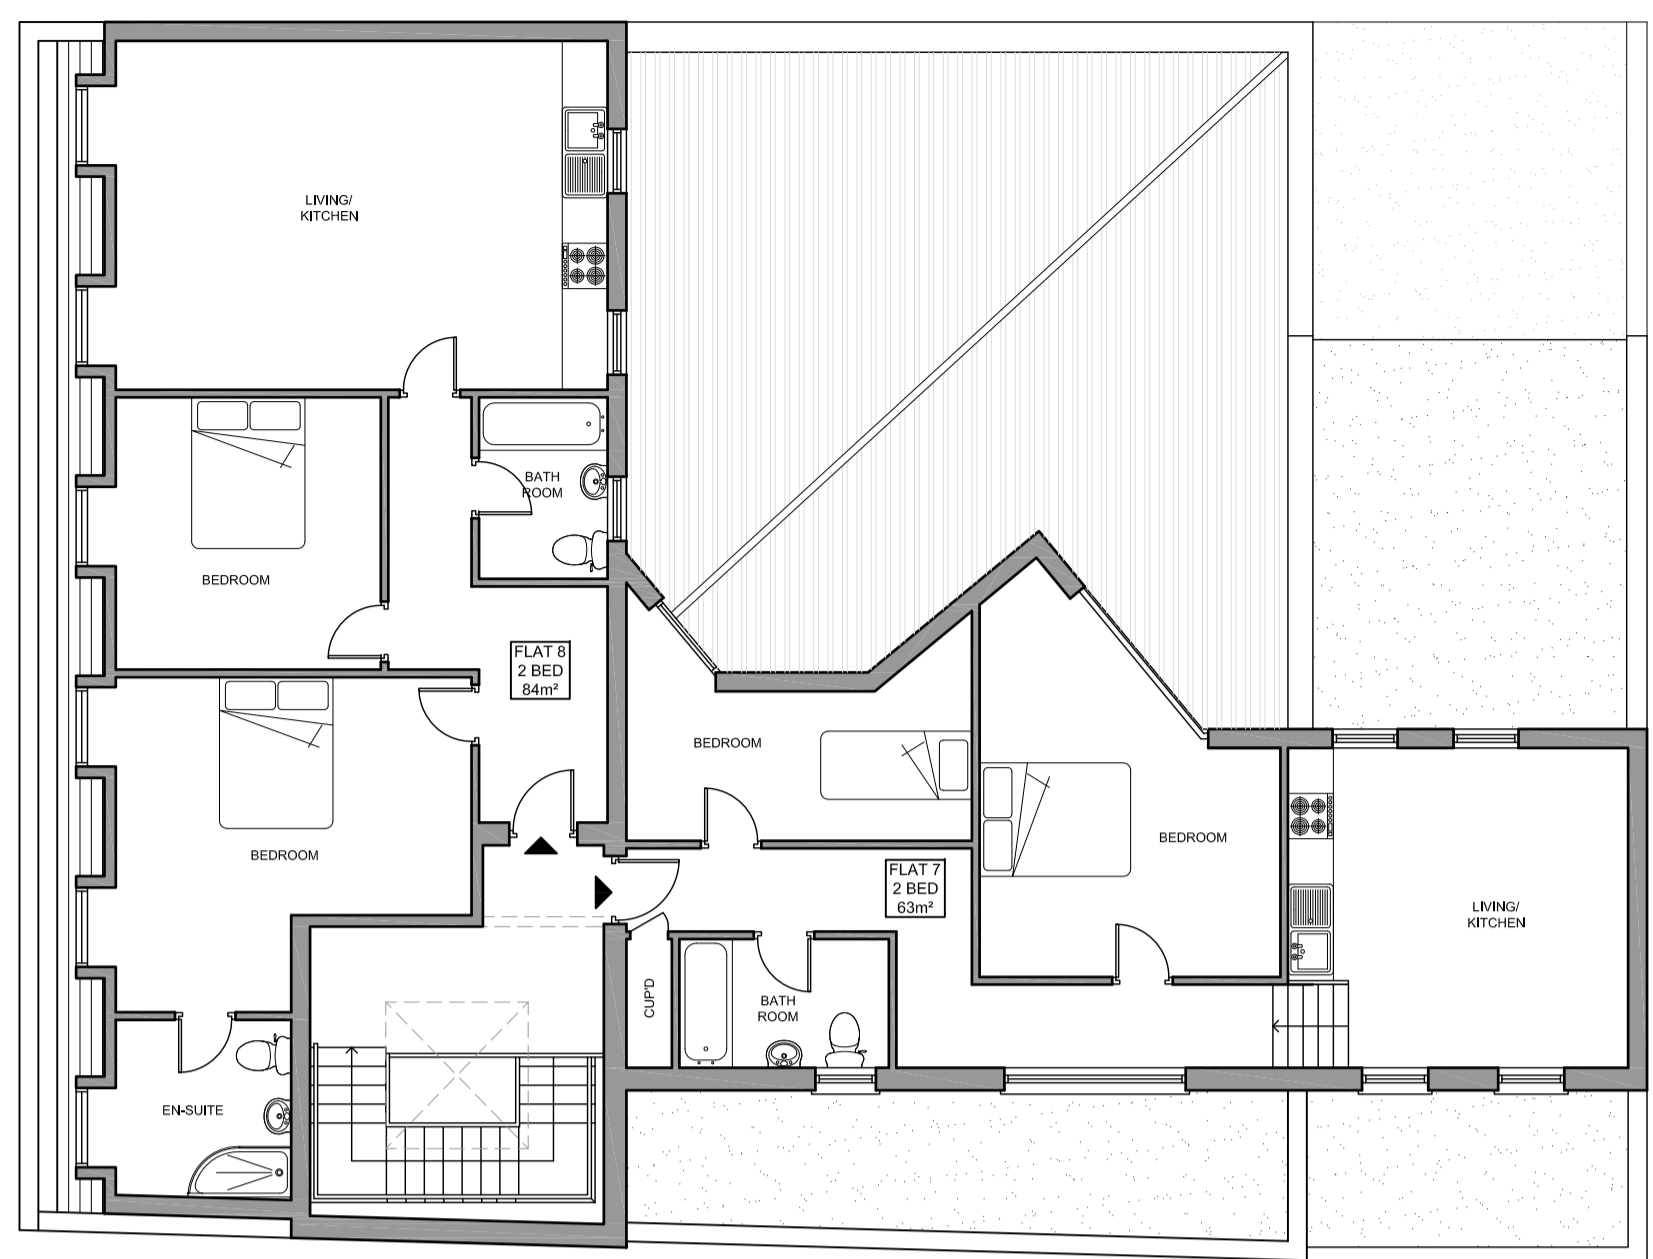

PROPOSED THIRD FLOOR PLAN

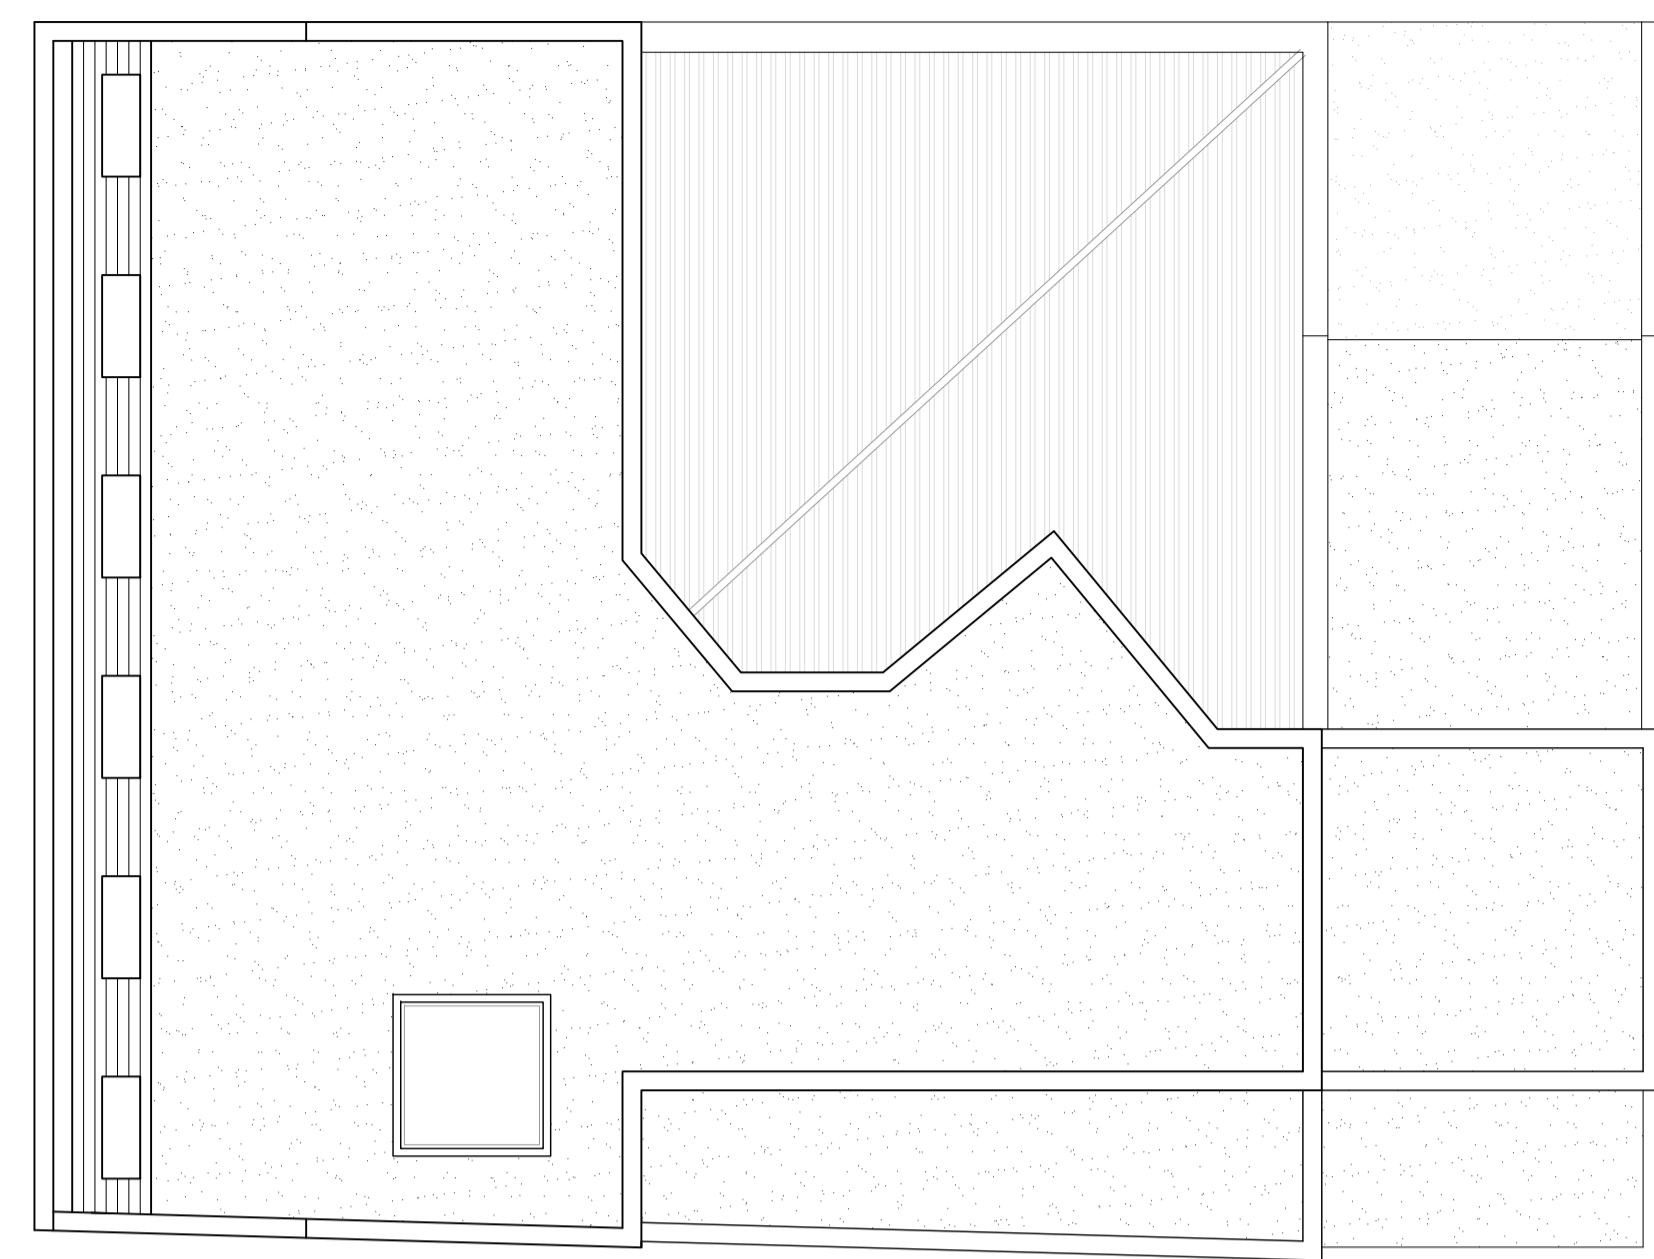

PROPOSED ROOF PLAN

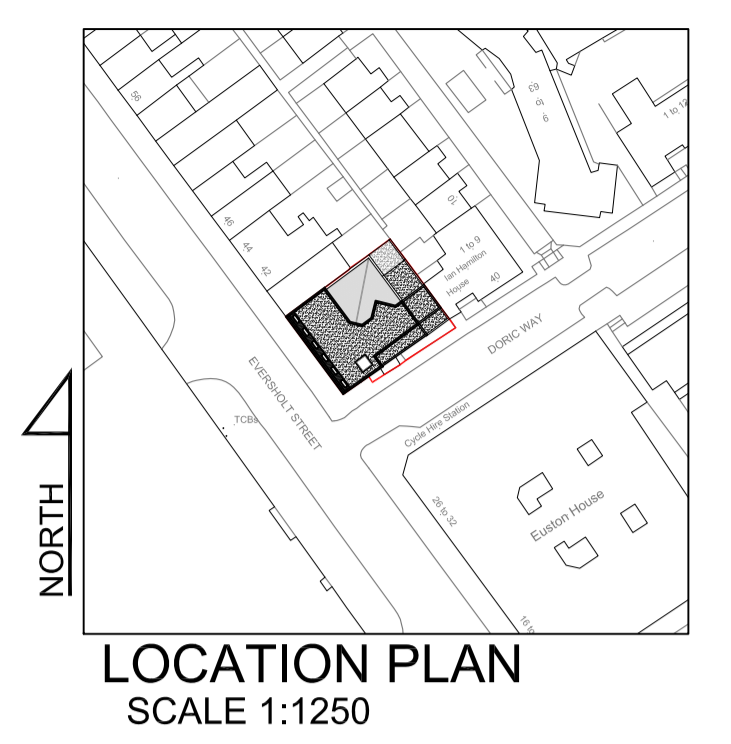


LOCATION PLAN  
SCALE 1:1250




PROPOSED FRONT ELEVATION




PROPOSED SIDE ELEVATION

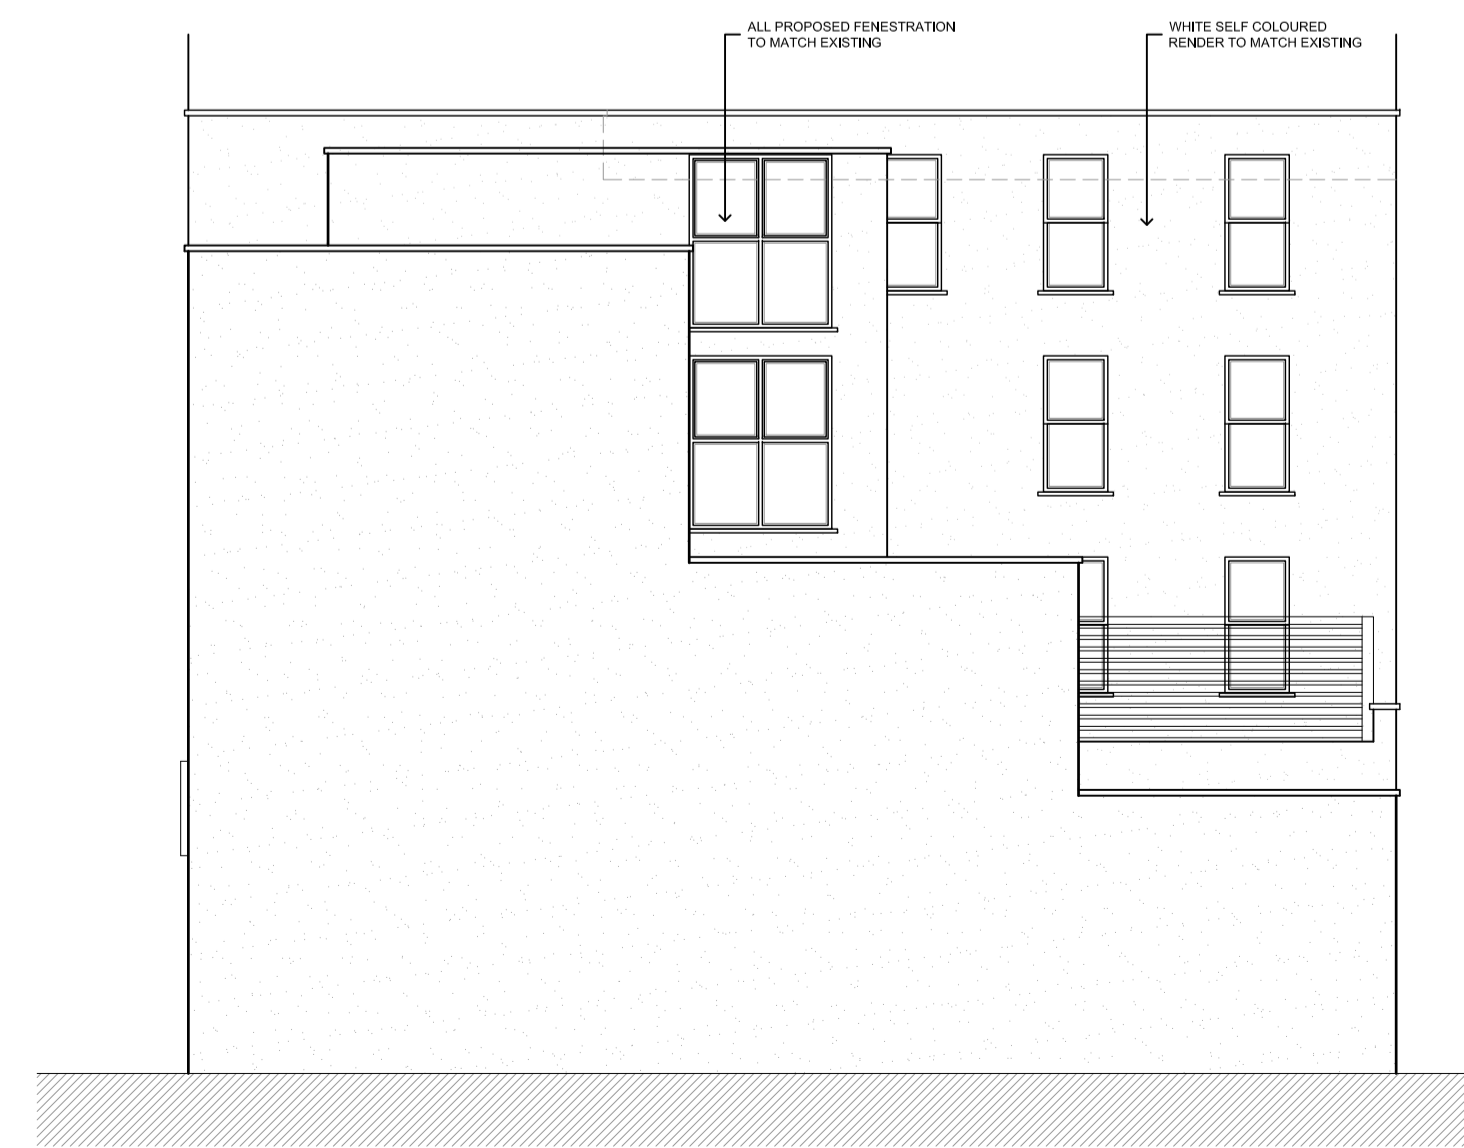

PROPOSED REAR ELEVATION

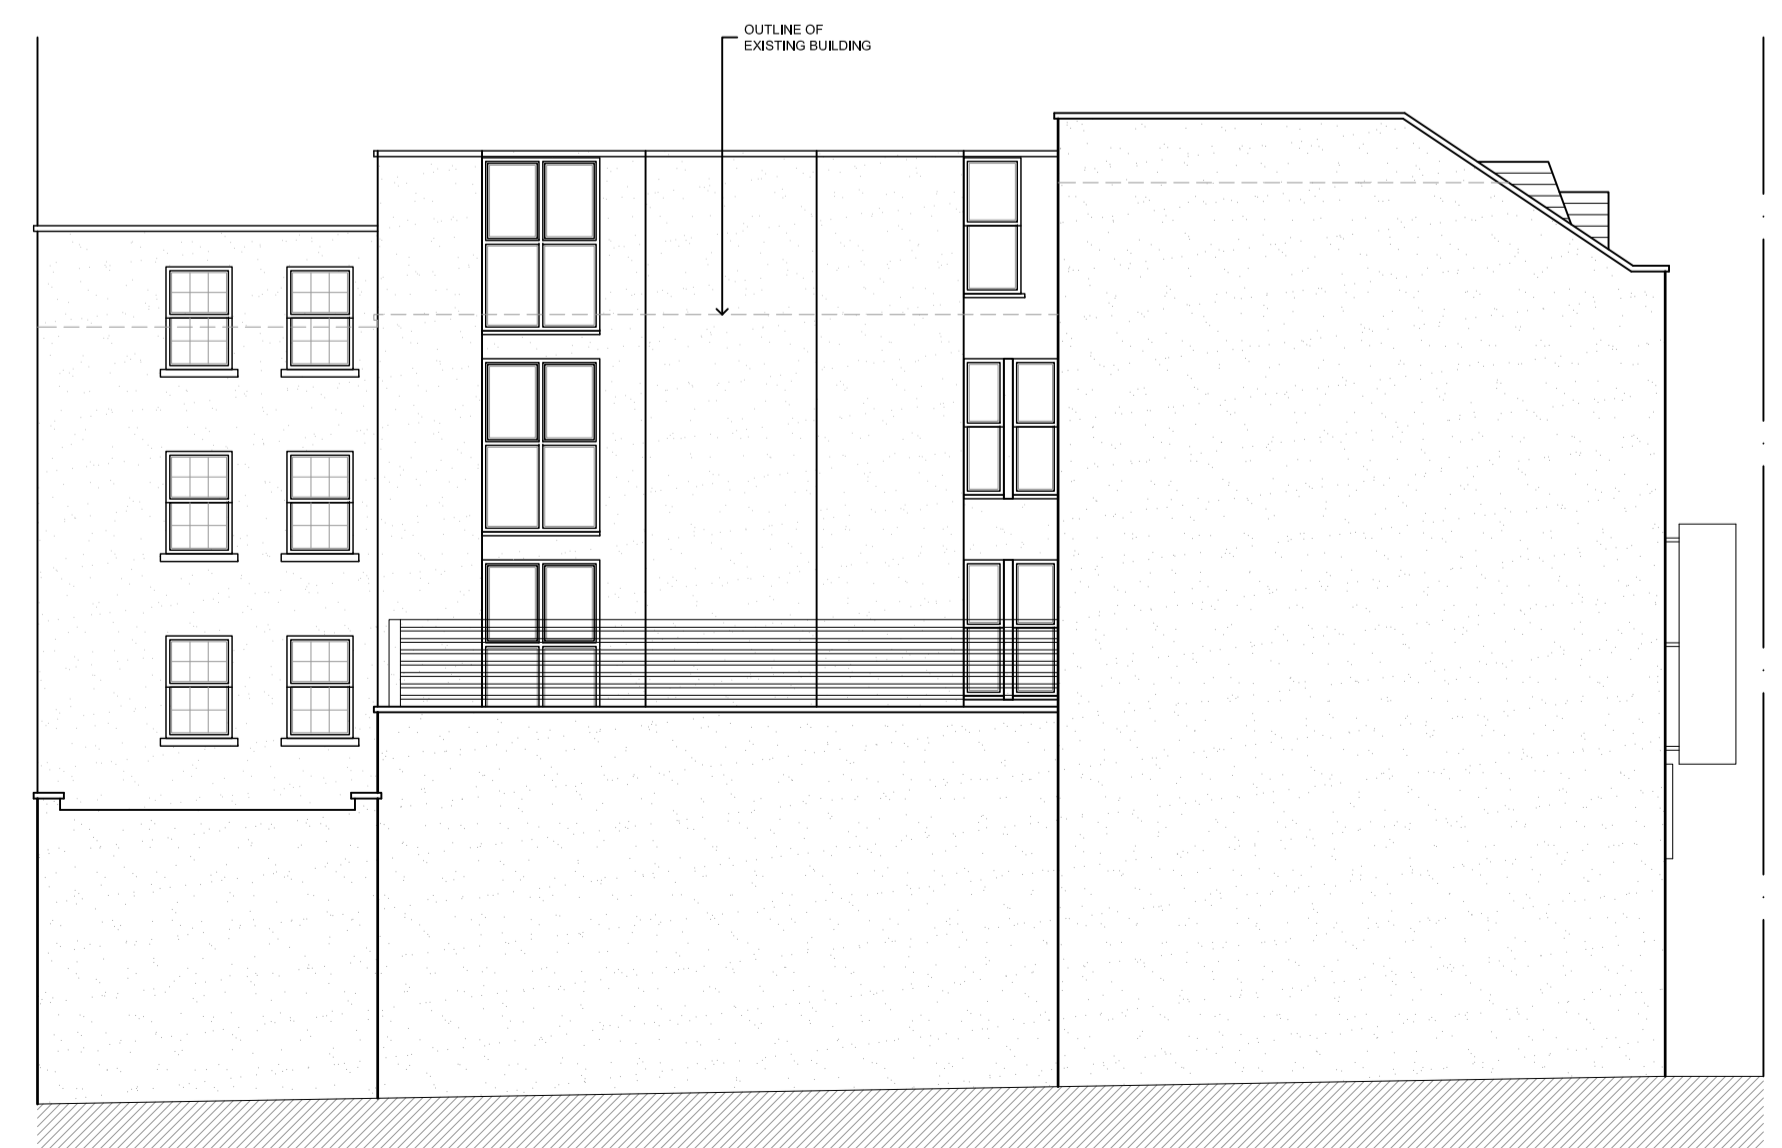

PROPOSED SIDE ELEVATION

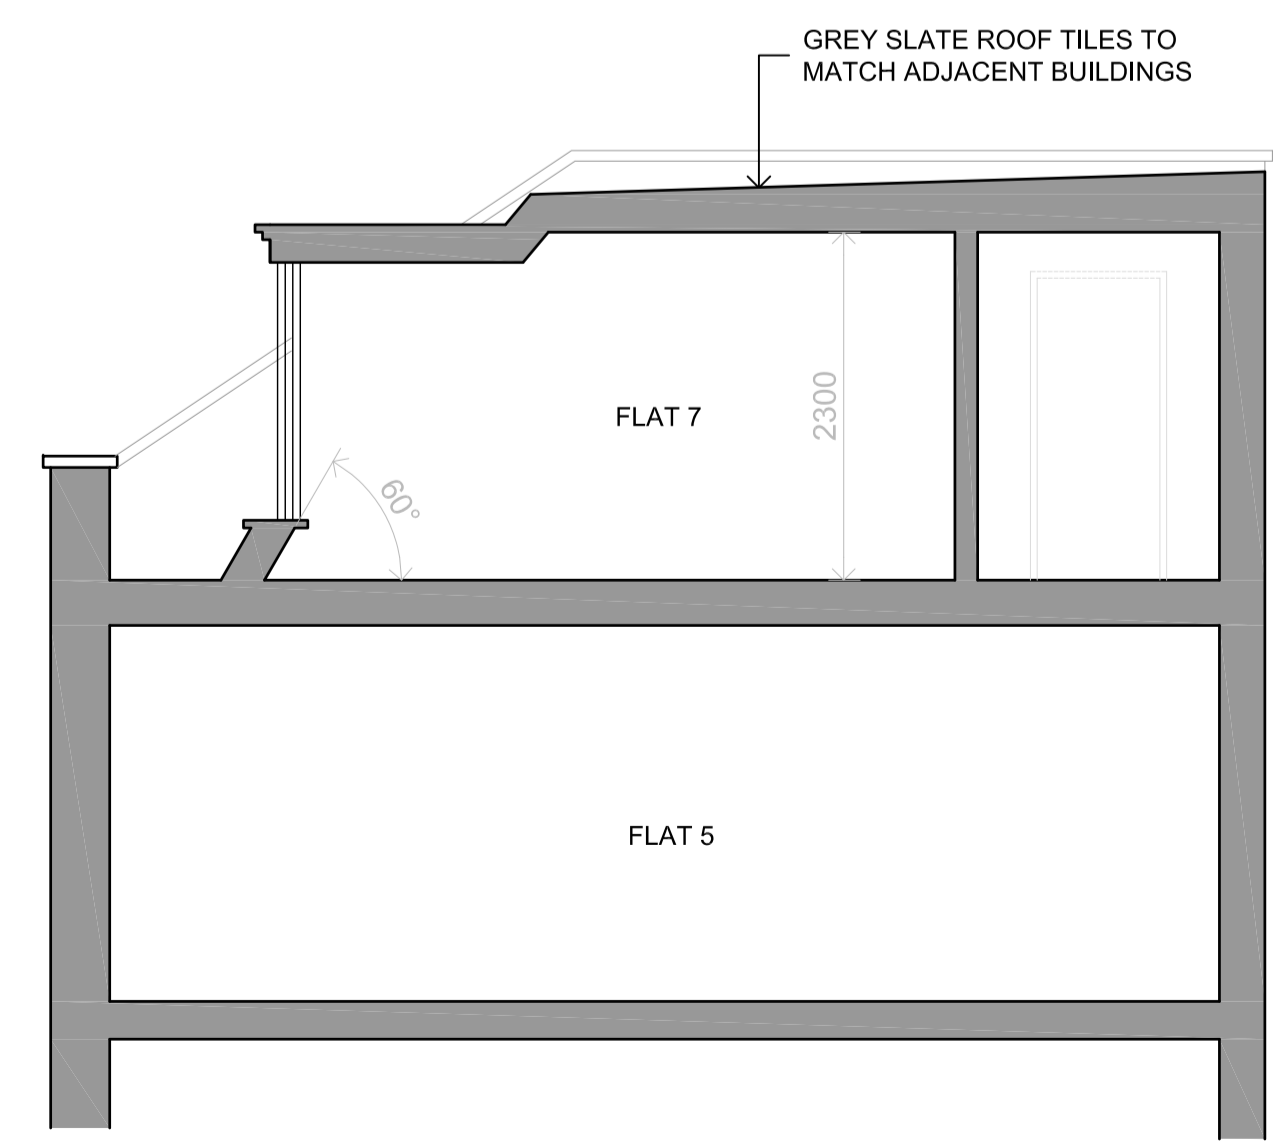

PROPOSED SECTION A-A

Rev.	Date	Description	Init.
-	-	-	-

Client  
TRANSEUR PROPERTIES LTD.

Project Title  
PROPOSED THIRD FLOOR EXTENSION  
34-38 EVERSOLT STREET, LONDON, NW1 1DA  
Drawing Title

PROPOSED PLANS & ELEVATIONS			
Cad File	Sheet Size	Scale	
P003	A1	1:100	
Drawn by	Drawing Date	Approved by	
BR	AUG 2017	NJ	
Project No.	Drawing No.	Revision	
1528	P203	-	

**SCP ARCHITECTS LTD**

ARGYLE HOUSE,  
JOEL STREET,  
NORTHWOOD HILLS,  
MIDDLESEX, HA6 1NW.  
telephone : 01923 840077  
fax : 01923 840078

This drawing is property of SCP Architects Ltd © and must not be copied or otherwise reproduced. All dimensions must be checked on site before commencing work. No dimensions to be scaled from this drawing. This drawing was produced using AutoCad 2006.

PLANNING ISSUE