





Coram House - Rear Elevation

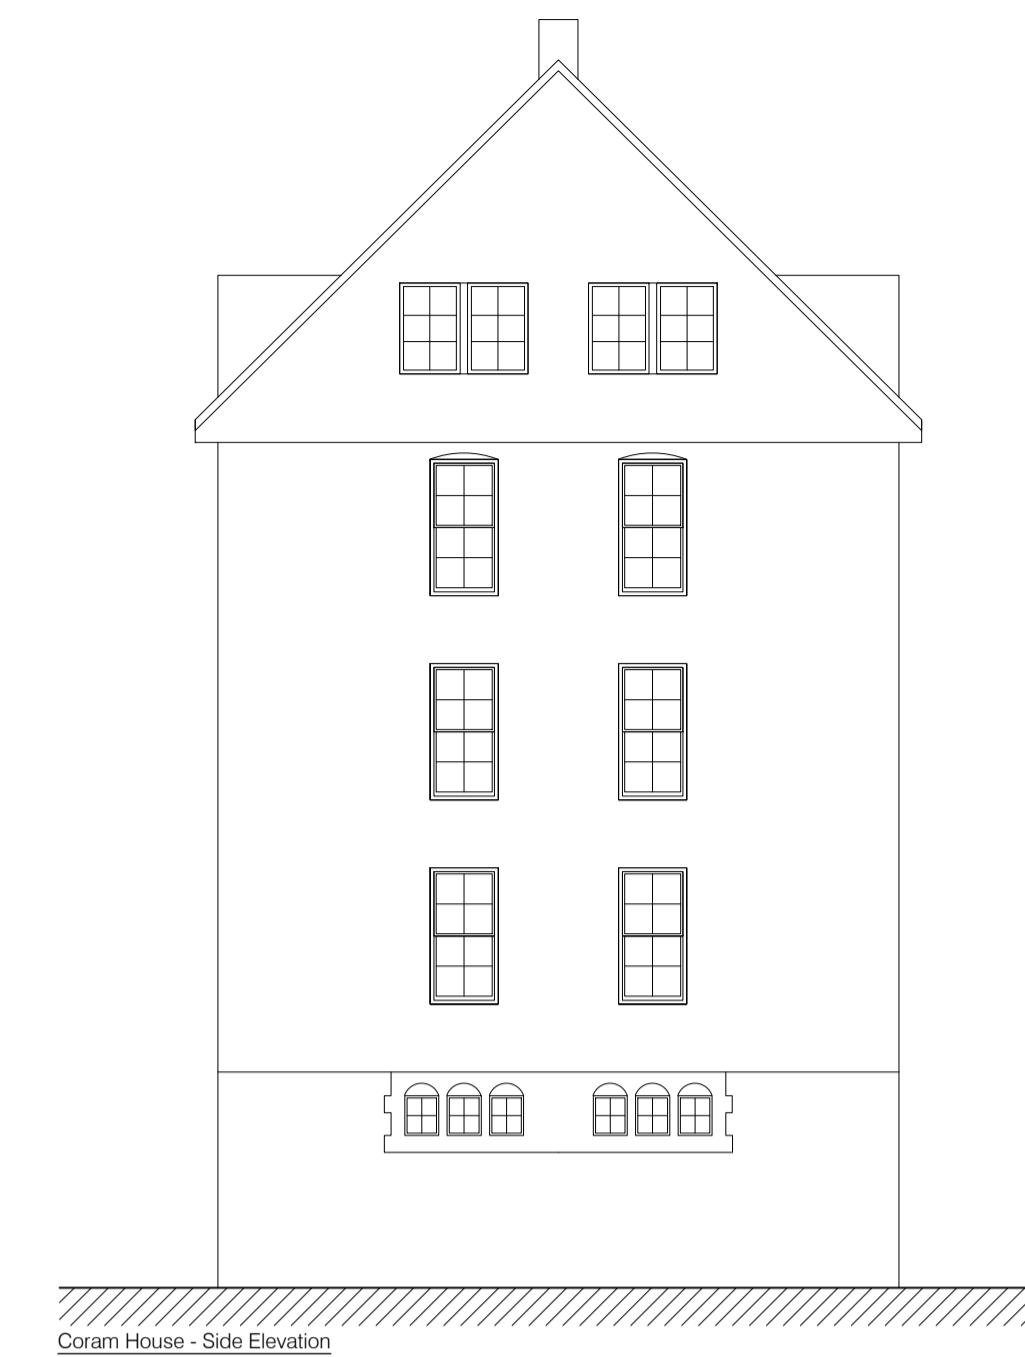



Coram House - Side Elevation



Coram House - Front Elevation

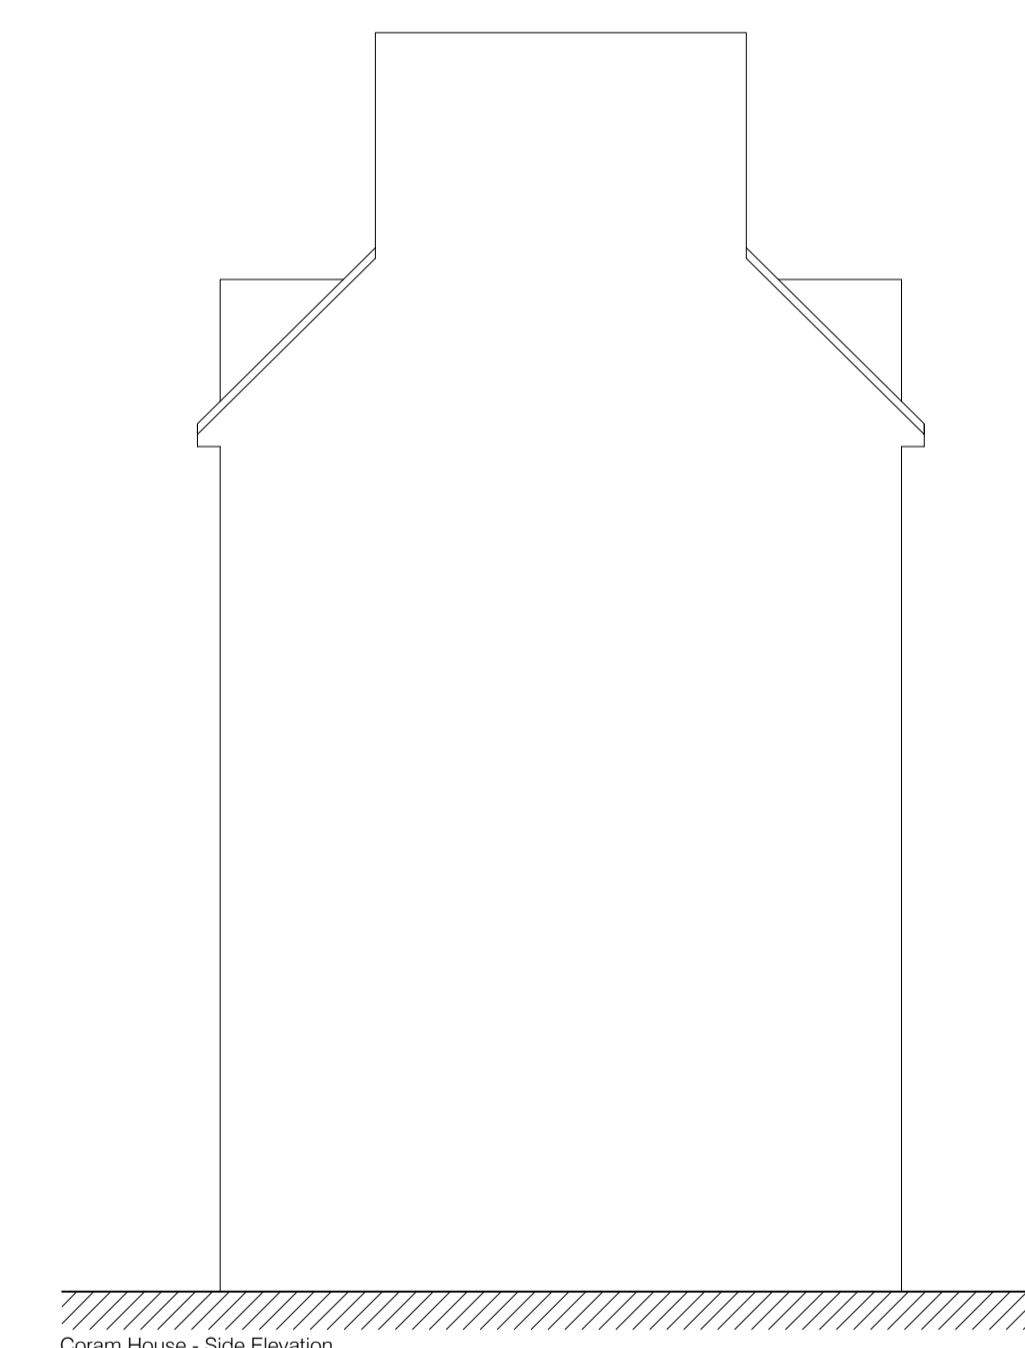

Coram House - Side Elevation

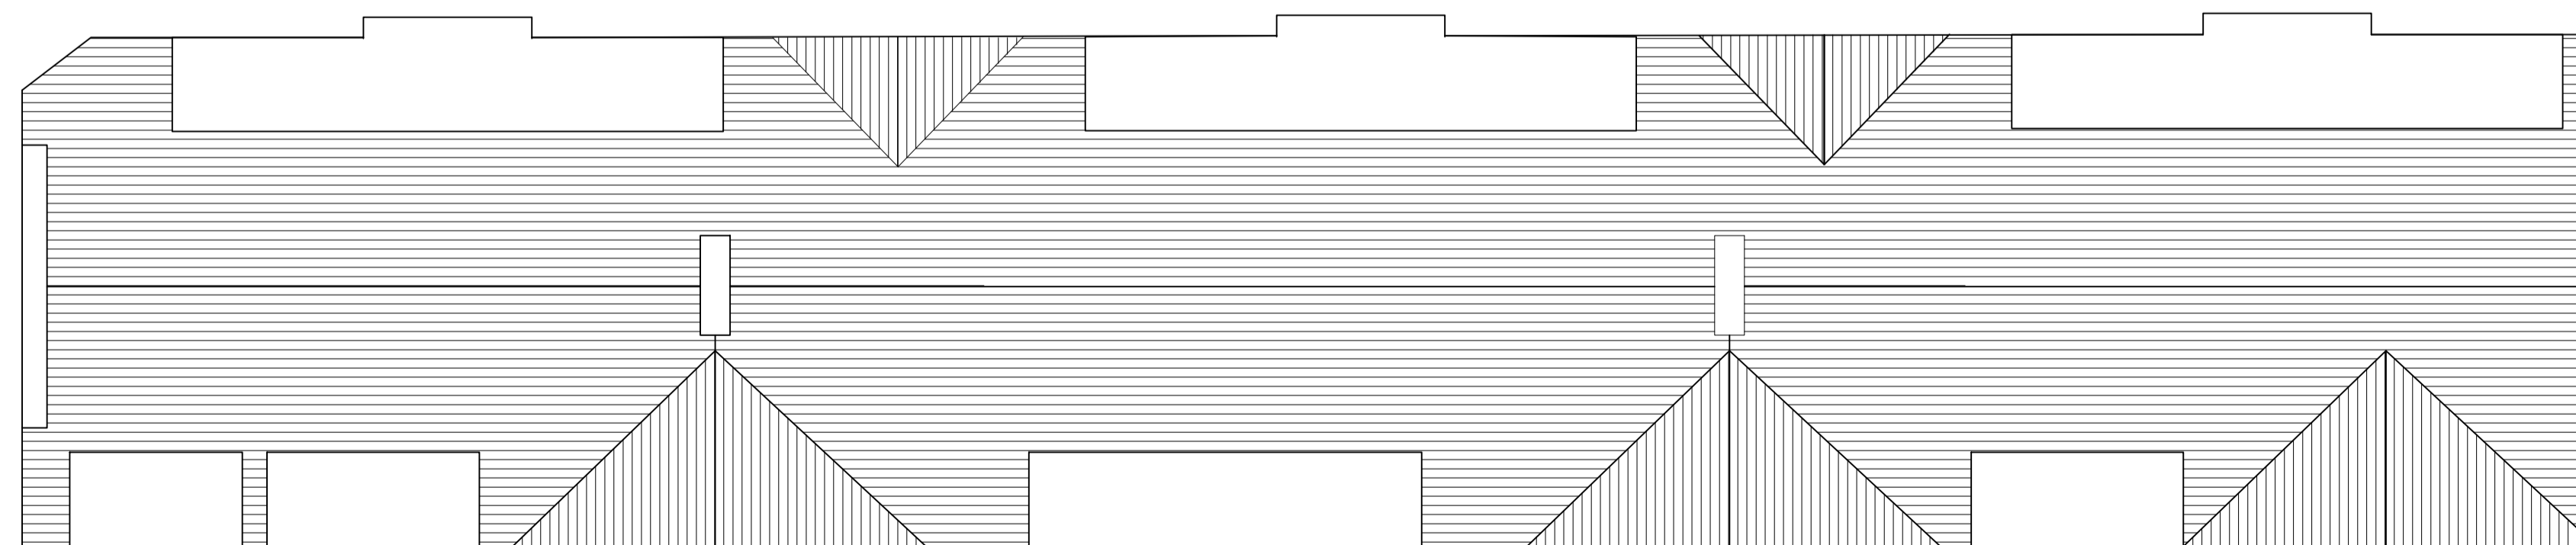 

Coram House - Existing Roof Plan

Notes

Revision	Date	Drawn By	Checked

Revision	Date	Drawn By	Checked

Revision	Date	Drawn By	Checked

Date: July 2017	Client: Camden Council
Drawn: AF	Project: Herbrand Estate
Check: RP	Title: Coram House - Existing Elevations
Scale: 1:100 @A1	Dwg No. CD/C358-AD-02
	Revision: /