




Coram House - Rear Elevation




Coram House - Side Elevation

Existing dormer roof covering to be replaced with new roof covering and thermal upgrade. Refer to drawing CD/C358-AD-05

 

Coram House - Front Elevation

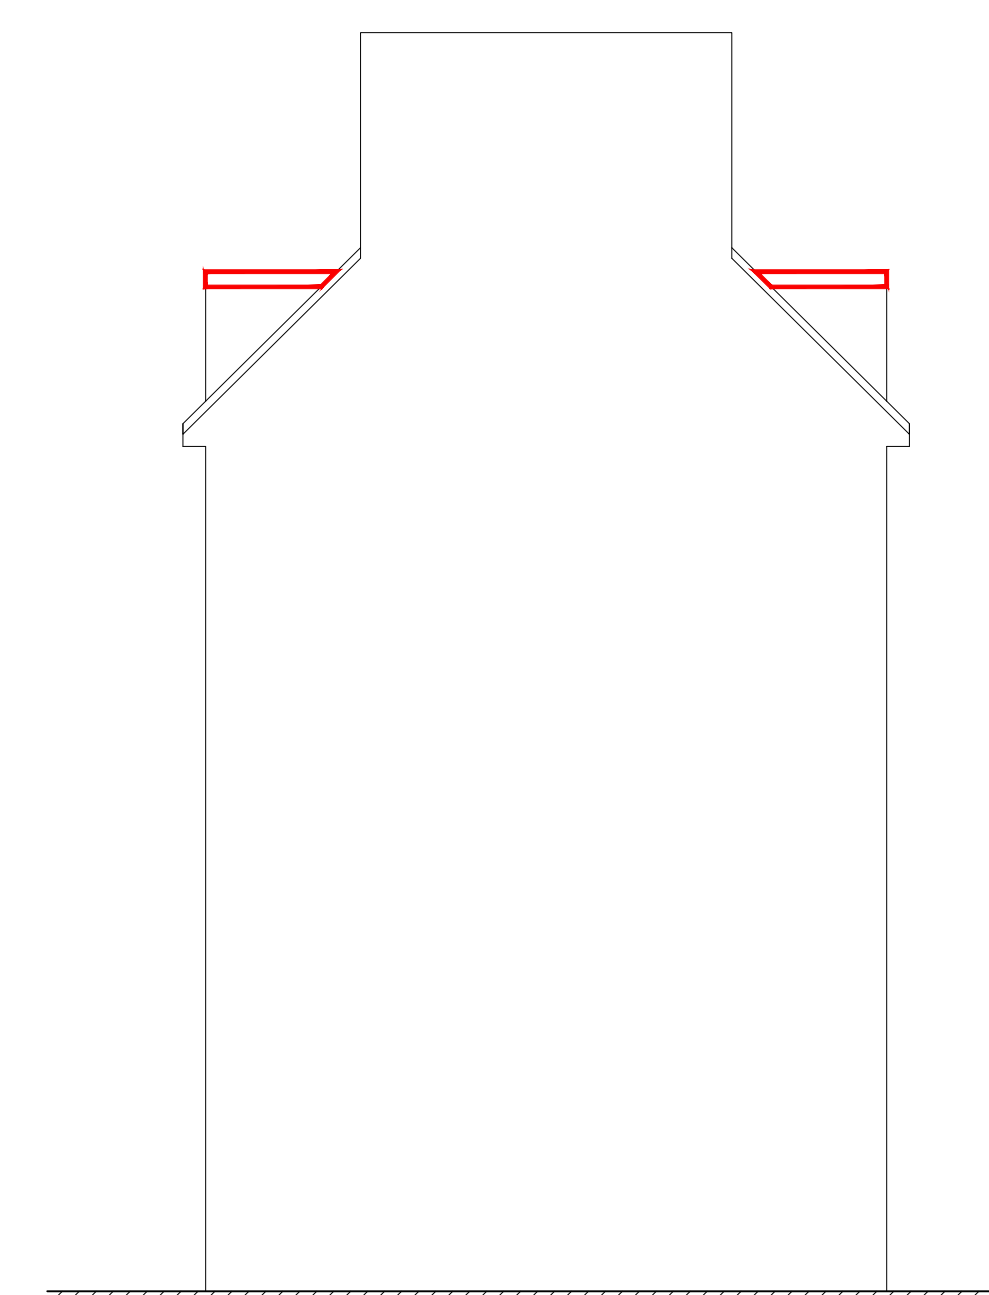

Coram House - Side Elevation



Coram House - Proposed Roof Plan

Notes

Revision	Date	Drawn By	Checked

Revision	Date	Drawn By	Checked

Revision	Date	Drawn By	Checked

Date: July 2017	Client: Camden Council
Drawn: AF	Project: Herbrand Estate
Check: RP	Title: Coram House - Proposed Elevations
Scale: 1:100 @A1	Dwg No. CD/C358-AD-06
Revision: /	