




Dickens House - Rear Elevation




Dickens House - Side Elevation


Existing dormer roof covering to be replaced with new roof covering and thermal upgrade. Refer to drawing CD/C358-AD-05

 

Dickens House - Front Elevation

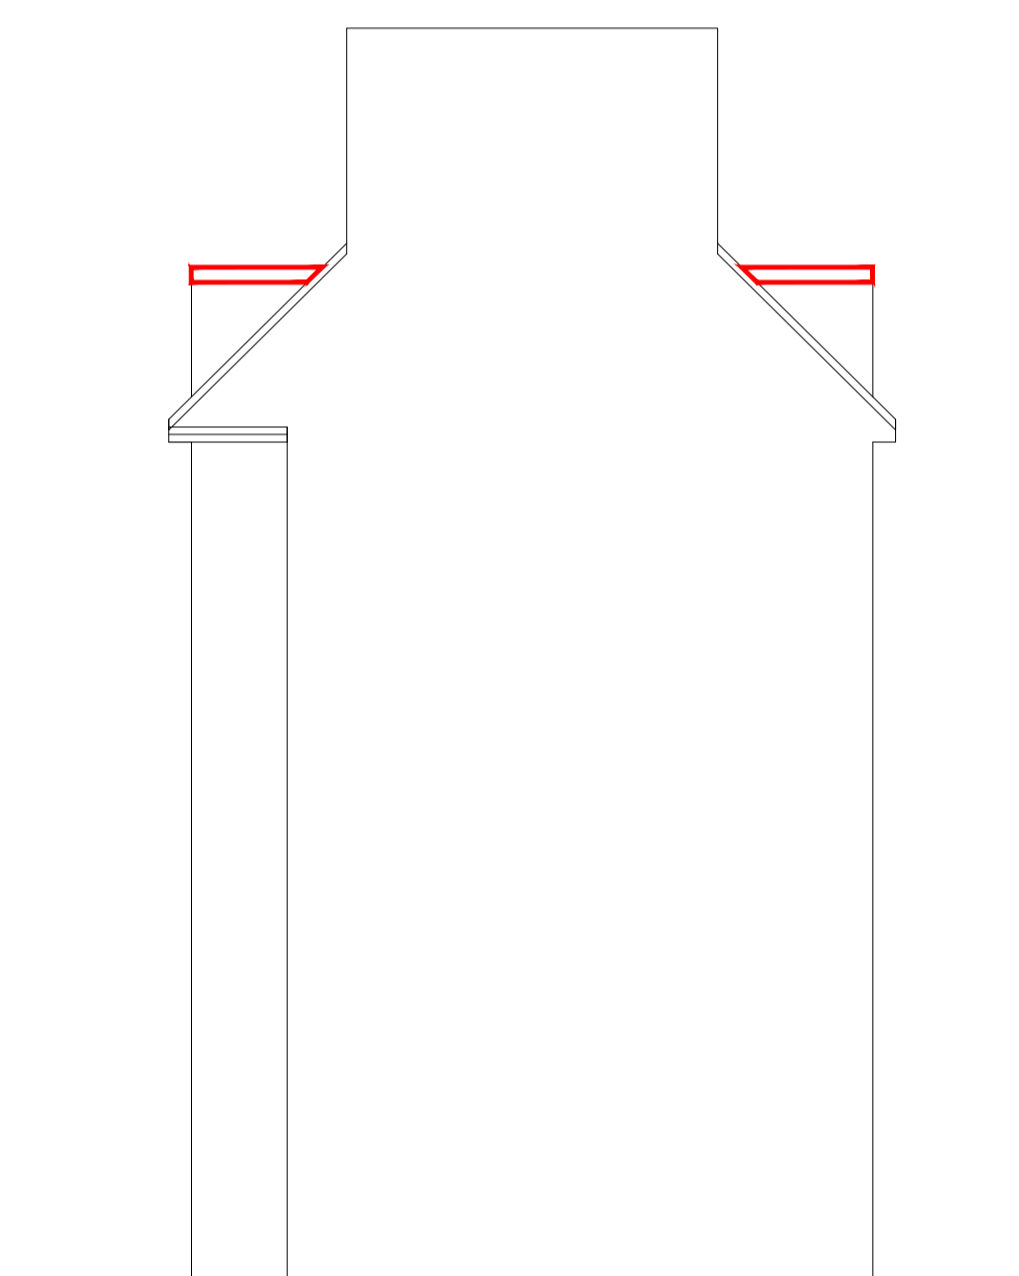

Dickens House - Side Elevation

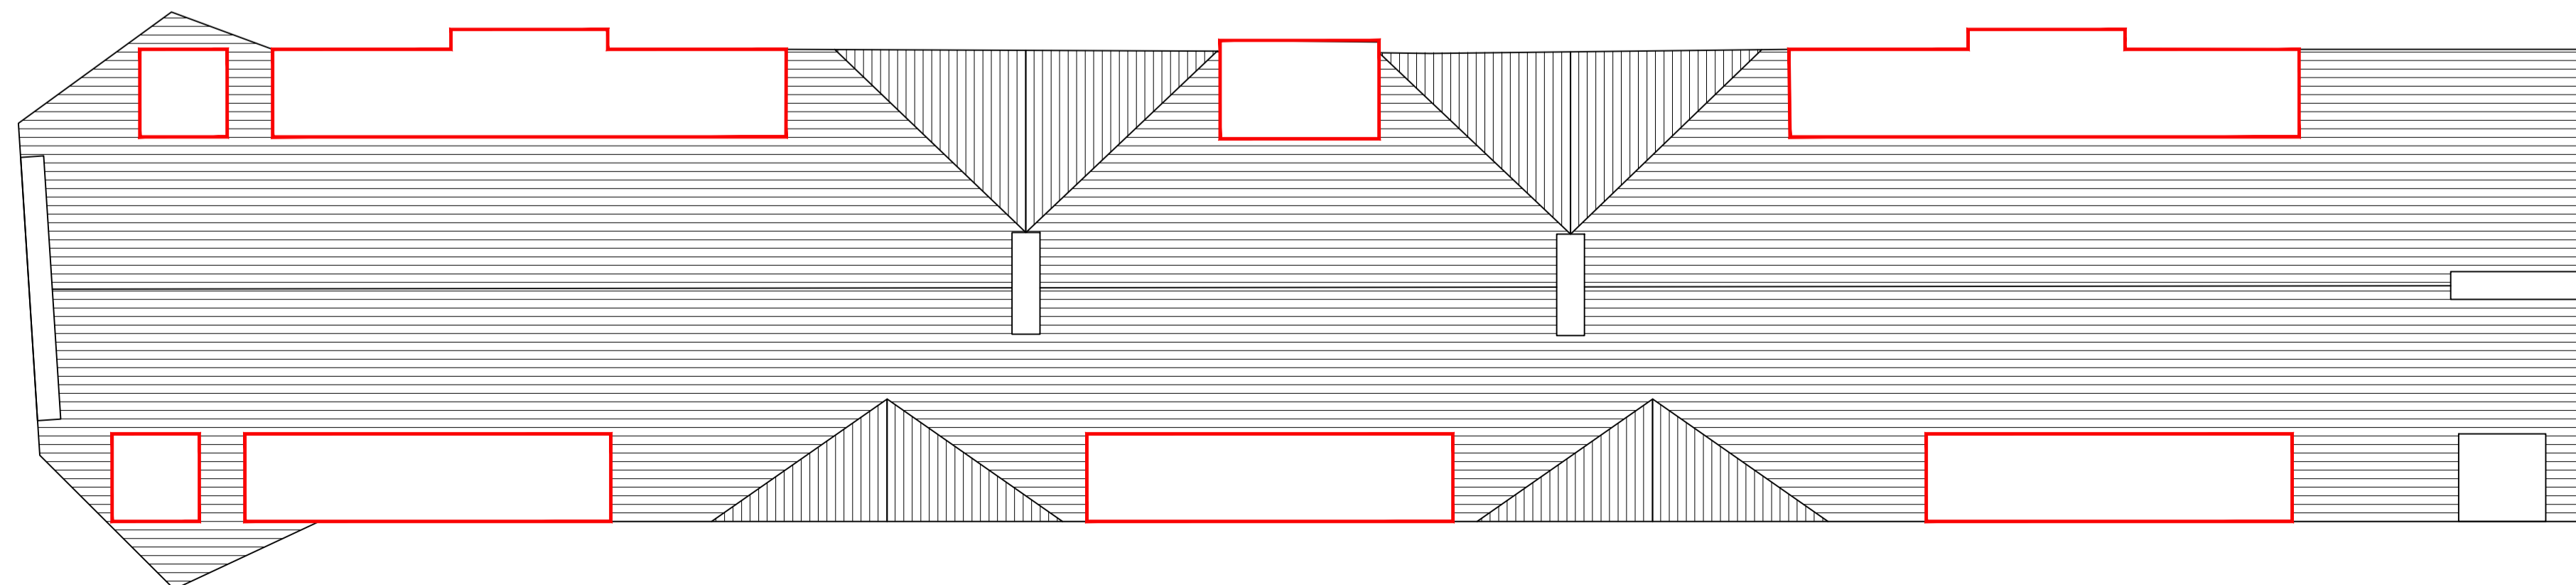

Dickens House - Proposed Roof Plan

Notes

Revision	Date	Drawn By	Checked

Revision	Date	Drawn By	Checked

Revision	Date	Drawn By	Checked

Date: July 2017	Client: Camden Council
Drawn: AF	Project: Herbrand Estate
Check: RP	Title: Dickens House -Proposed Elevations
Scale: 1:100 @A1	Dwg No. CD/C358-AD-07
Revision: /	